

ILLUSIONS™ Detail List

Sheet Number	Sheet Name	View Name
ILL-PD01	PERIMETER DETAIL ILL_P1_SFR	Perimeter at Wall 3/4" Reveal - Main Tee Free
ILL-PD03	PERIMETER DETAIL ILL_P1C_SFR	Perimeter at Wall 3/4" Reveal - Cross Tee Free
ILL-PD05	PERIMETER DETAIL ILL_P5_SFR	Perimeter at Wall Field Cut C-Channel - Free
ILL-PD06	PERIMETER DETAIL ILL_P5_SFX	Perimeter at Wall Field Cut C-Channel - Fixed
ILL-PD07	PERIMETER DETAIL ILL_P7_L&C_SFR	Perimeter at Wall Field Cut 3/4" Reveal C-Channel - Free
ILL-PD08	PERIMETER DETAIL ILL_P7_L&C_SFX	Perimeter at Wall Field Cut 3/4" Reveal C-Channel - Fixed
ILL-PD09	PERIMETER DETAIL ILL_P7_W_SFR	Perimeter at Wall Field Cut 7/8" Reveal W-Mold - Free
ILL-PD10	PERIMETER DETAIL ILL_P7_W_SFX	Perimeter at Wall Field Cut 7/8" Reveal W-Mold - Fixed
ILL-PD11	PERIMETER DETAIL ILL_P10	Perimeter Floating at Main Tee - No Trim
ILL-PD12	PERIMETER DETAIL ILL_P10C	Perimeter No Trim - 9/16" Offset Cross Tee
ILL-PD13	PERIMETER DETAIL ILL_P16_17C	Perimeter Floating 3-1/4" Trim - Main Tee
ILL-PD14	PERIMETER DETAIL ILL_P16C	Perimeter Floating 3-1/4" Trim Cross Tee with 1/2" Spacer
ILL-PD15	PERIMETER DETAIL ILL_P16D	Perimeter Floating 3-1/4" Trim - Cross Tee
ILL-PD16	PERIMETER DETAIL ILL_P20_21	Perimeter Floating 4-1/2" Trim - Field Cut Main Tee
ILL-PD02	PERIMETER DETAIL ILL_P1_SFX	Perimeter at Wall 3/4" Reveal - Main Tee Fixed
ILL-PD04	PERIMETER DETAIL ILL_P1C_SFX	Perimeter at Wall 3/4" Reveal - Cross Tee Fixed
ILL-PJ-01	PANEL JOINT DETAIL ILL-PJ01	Panel Tight Joint - Cross Tee
ILL-PJ-01C	PANEL JOINT DETAIL ILL-PJ01C	Panel Tight Joint - Main Tee
ILL-PJ-02	PANEL JOINT DETAIL ILL-PJ02	Panel Joint 1/2" Reveal with 1/16" Spacer - Cross Tee
ILL-PJ-02C	PANEL JOINT DETAIL ILL-PJ-02C	Panel Joint 1/2" Reveal - Main Tee

CEILINGS PLUS ILLUSIONS™

- NOTES:**
1. REFERENCE USG IC5488 FOR INSTALLATION INSTRUCTIONS.
 2. PANELS MAY BE FIELD-CUT AT WALL AND COLUMNS BUT OTHERWISE SHOULD BE USED IN FULL MODULES.
 3. FOR BEST INSTALLATION RESULTS, PRE-DRILL ALL HOLES AT PANEL PERIMETERS THROUGH PANEL AND SUSPENSION SYSTEM BEFORE INSTALLING FASTENER.



USG Corporation
550 West Adams Street
Chicago, IL 60661 USA
www.usg.com

CEILINGS PLUS

Ceilings Plus
6711 E. Washington Boulevard
Los Angeles, California 90040
Tel. 800-822-3411

CEILINGS PLUS ILLUSIONS™
SYSTEM DETAILS

ISSUE RECORD:


12/01/21

REV: DATE:

SHEET INFORMATION:

SCALE:

ILL-PD00
ILLUSIONS™ SHEET SET

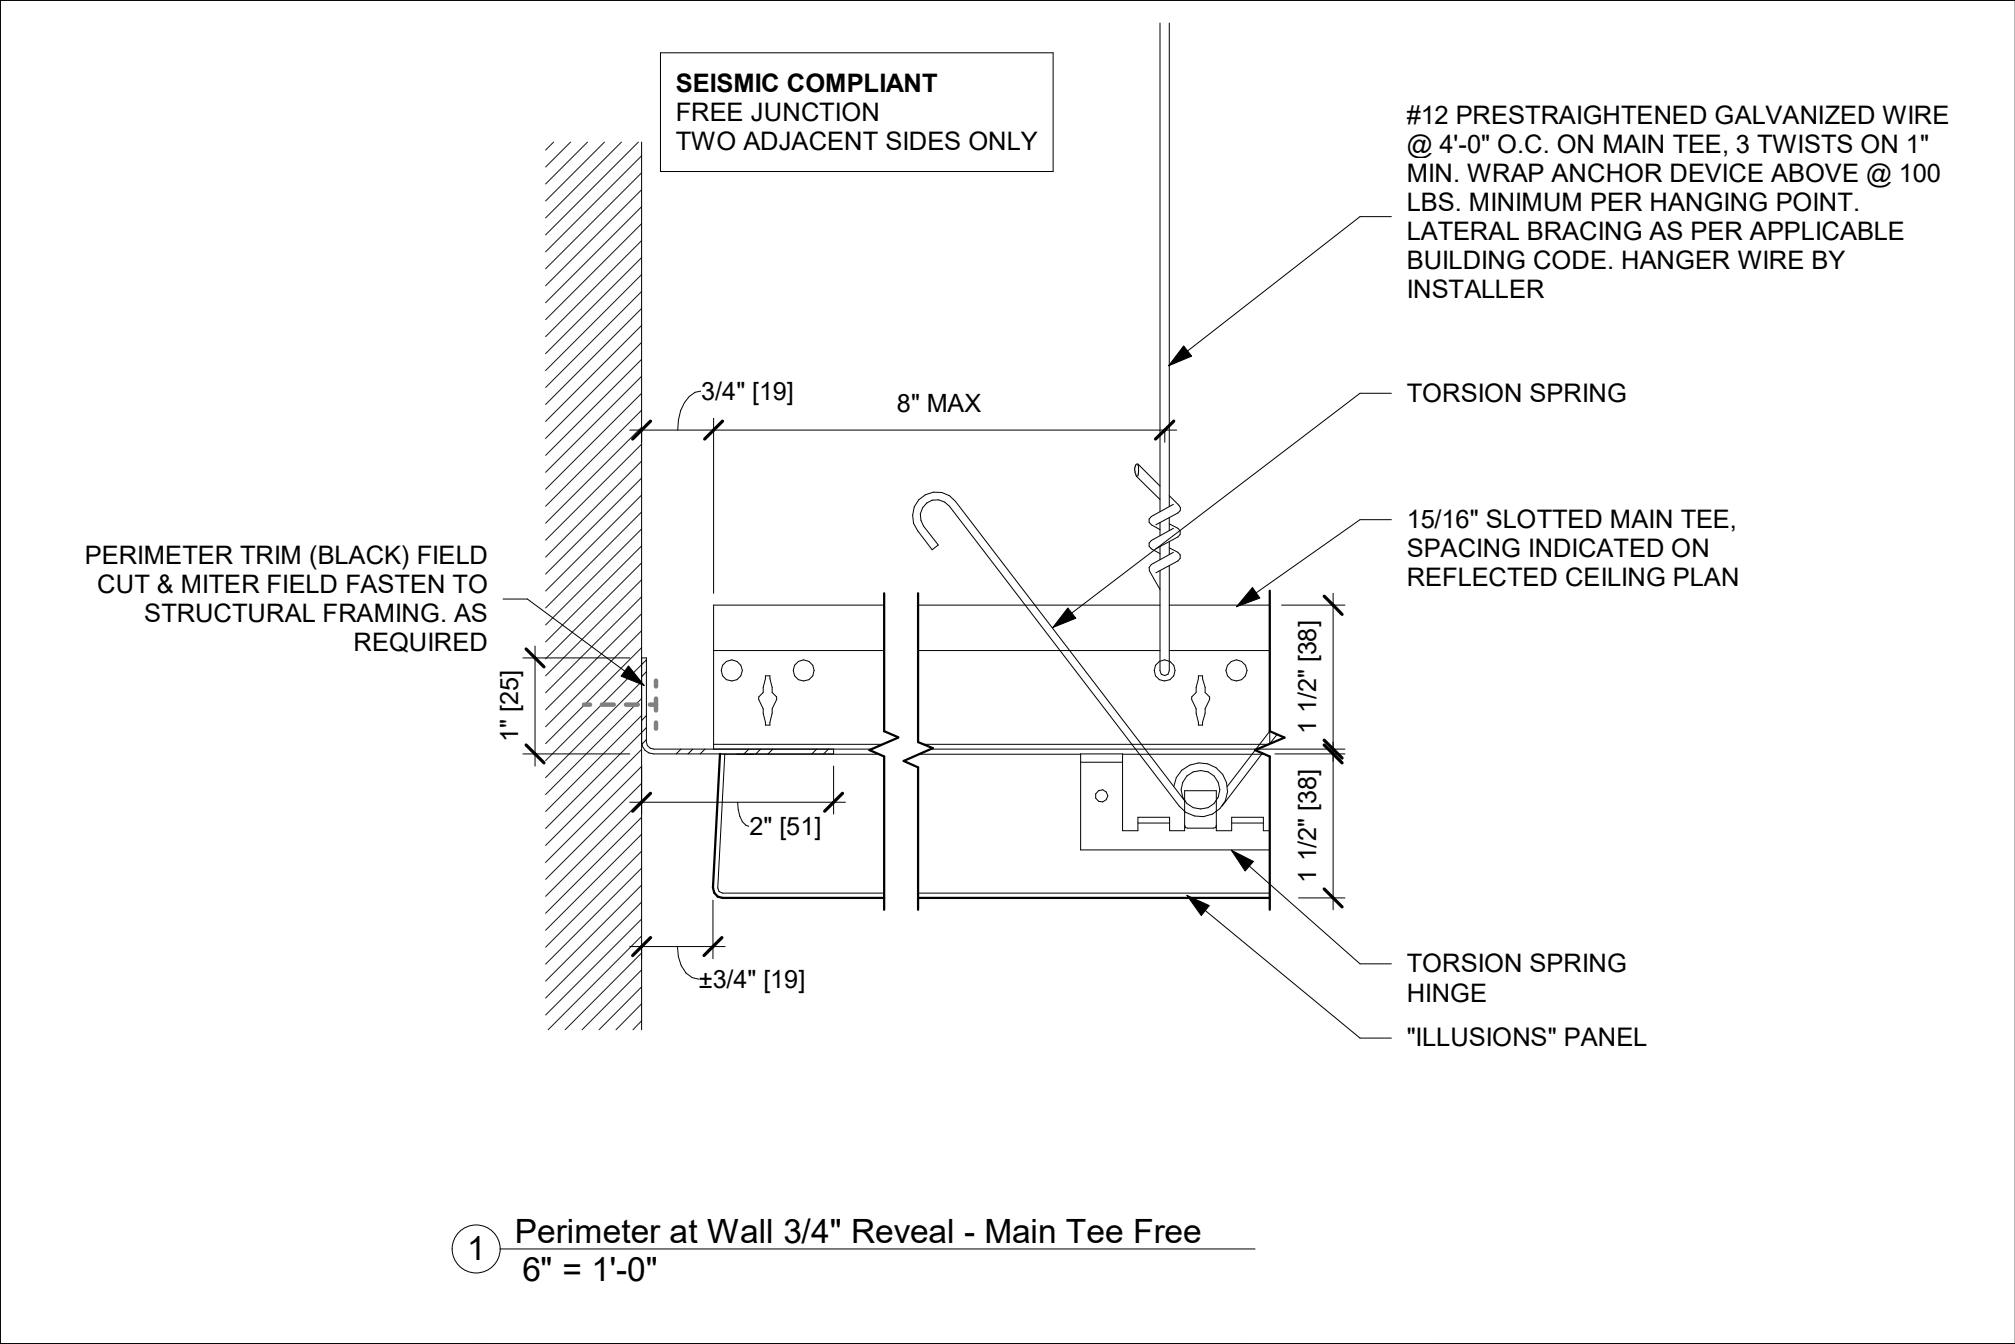

1 Perimeter at Wall 3/4" Reveal - Main Tee Free
6" = 1'-0"



USG Corporation
550 West Adams Street
Chicago, IL 60661 USA
www.usg.com

CEILINGS PLUS®

Ceilings Plus
6711 E. Washington Boulevard
Los Angeles, California 90040
Tel. 800-822-3411

CEILINGS PLUS ILLUSIONS™ SYSTEM DETAILS

ISSUE RECORD:

12/01/21


REV: DATE:

SHEET INFORMATION:

SCALE: 6" = 1'-0"

ILL-PD01

PERIMETER DETAIL ILL_P1_SFR

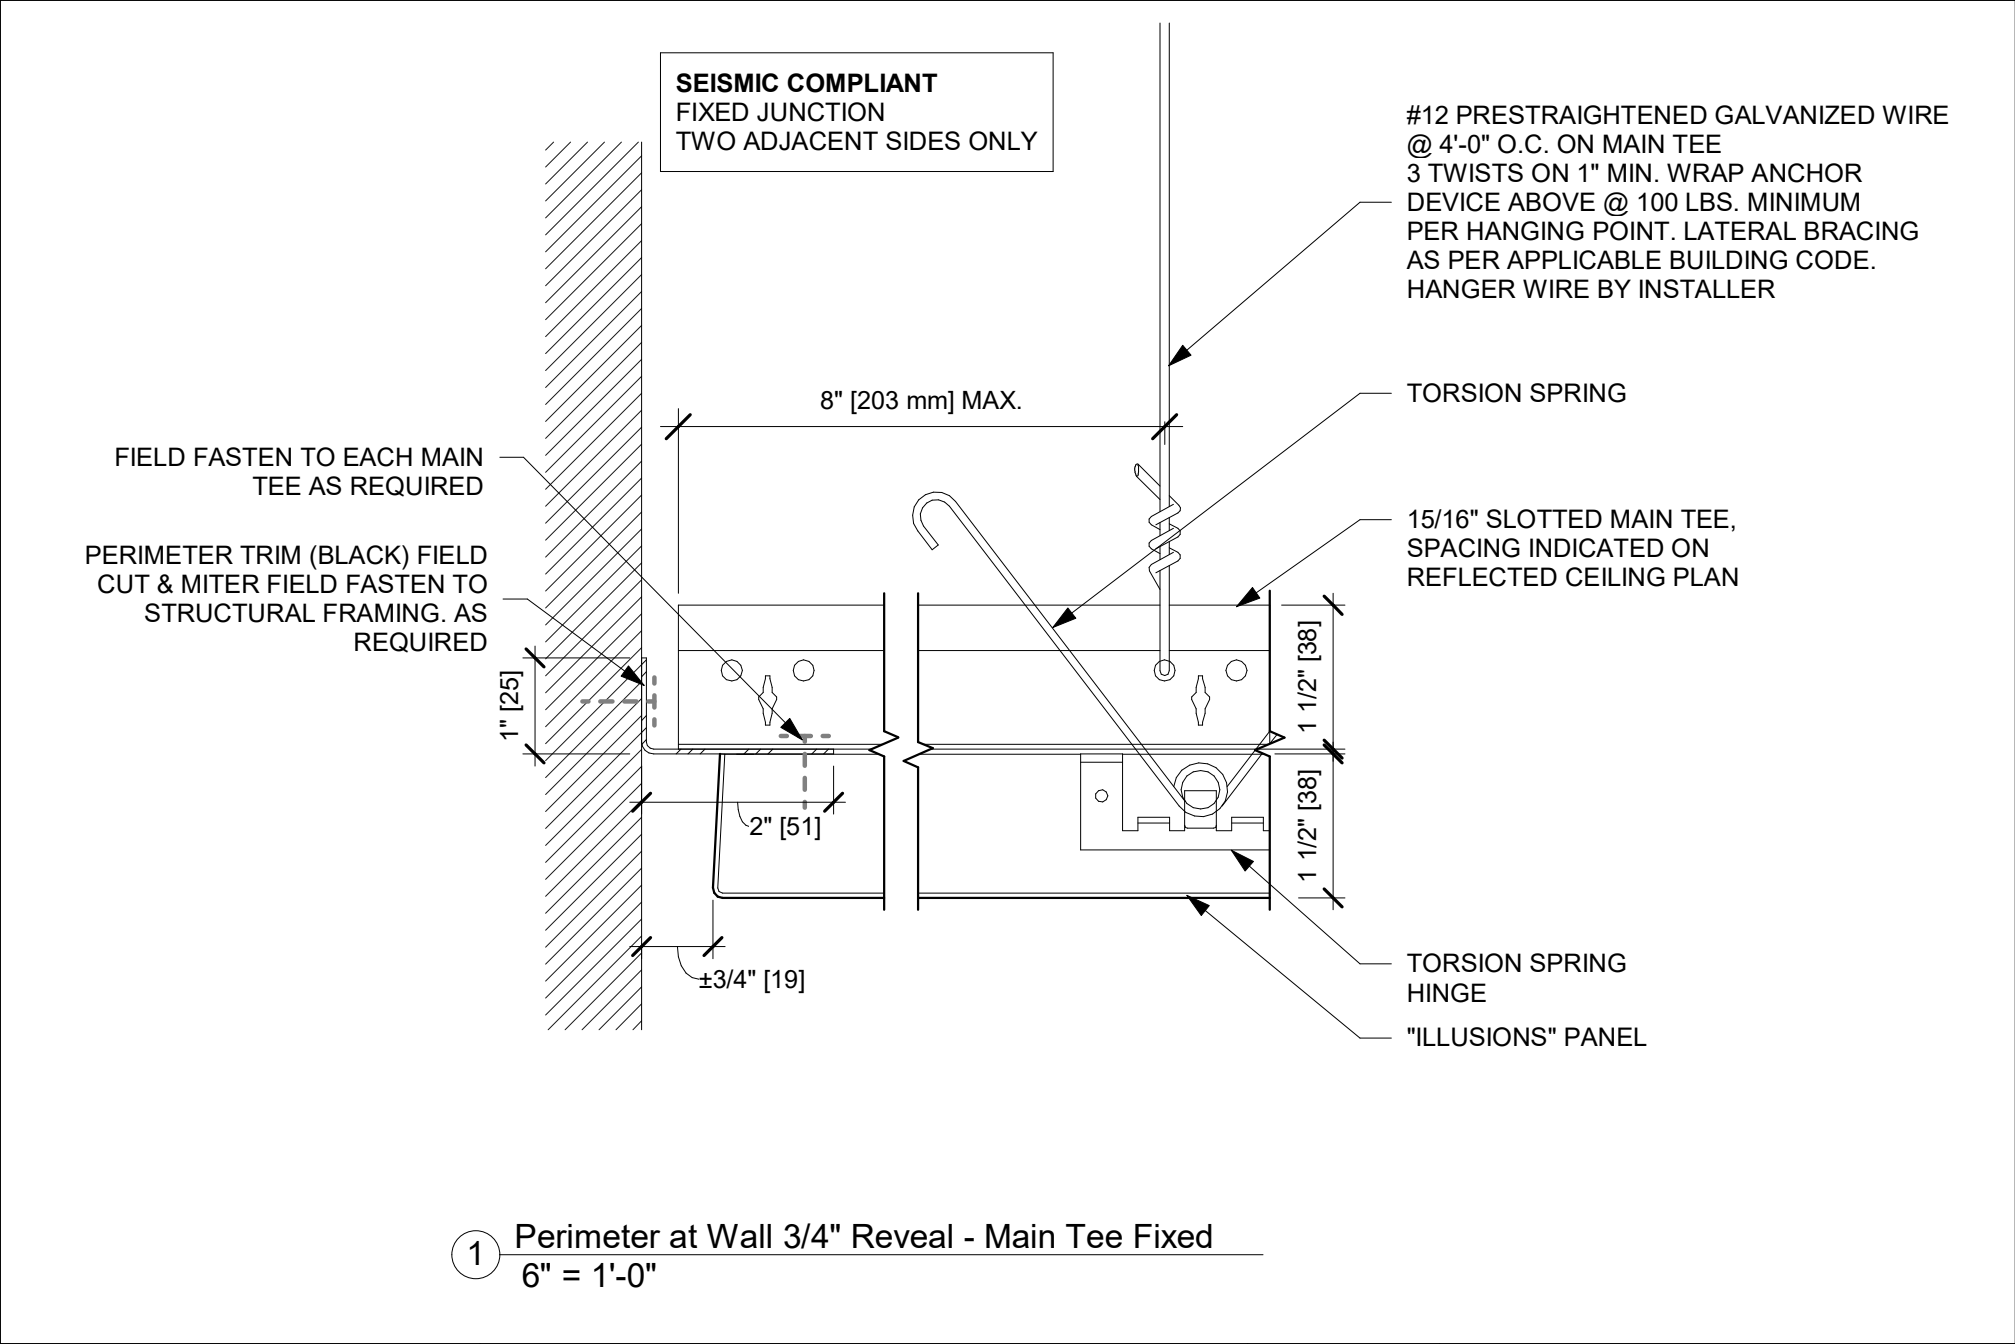

USG Corporation
550 West Adams Street
Chicago, IL 60661 USA
www.usg.com

CEILINGS PLUS

Ceilings Plus
6711 E. Washington Boulevard
Los Angeles, California 90040
Tel. 800-822-3411

CEILINGS PLUS ILLUSIONS™ SYSTEM DETAILS

ISSUE RECORD:

12/01/21

REV: DATE:

SHEET INFORMATION:

SCALE: 6" = 1'-0"

ILL-PD02
PERIMETER DETAIL ILL_P1_SFX

**SEISMIC COMPLIANT
FREE JUNCTION
TWO ADJACENT SIDES ONLY**

#12 PRESTRAIGHTENED GALVANIZED WIRE
@ 4'-0" O.C. ON MAIN TEE, 3 TWISTS ON 1"
MIN. WRAP ANCHOR DEVICE ABOVE @ 100
LBS. MINIMUM PER HANGING POINT.
LATERAL BRACING AS PER APPLICABLE
BUILDING CODE. HANGER WIRE BY
INSTALLER

TORSION SPRING


CL-3004 CLIP FIELD FASTEN TO
CROSS TO MAIN TYPICAL @
PERIMETER

TEE @ SPACING INDICATED
ON REFLECTED CEILING PLAN
FIELD CUT AS REQUIRED

15/16" SLOTTED MAIN TEE,
SPACING INDICATED ON
REFLECTED CEILING PLAN

PERIMETER TRIM (BLACK)
W/ FACTORY NOTCHED
FIELD CUT & MITER FIELD
FASTEN TO STRUCTURAL
FRAMING AS REQUIRED

TORSION SPRING
HINGE W/ 3/4" SPACER
TYPICAL @ PERIMETER

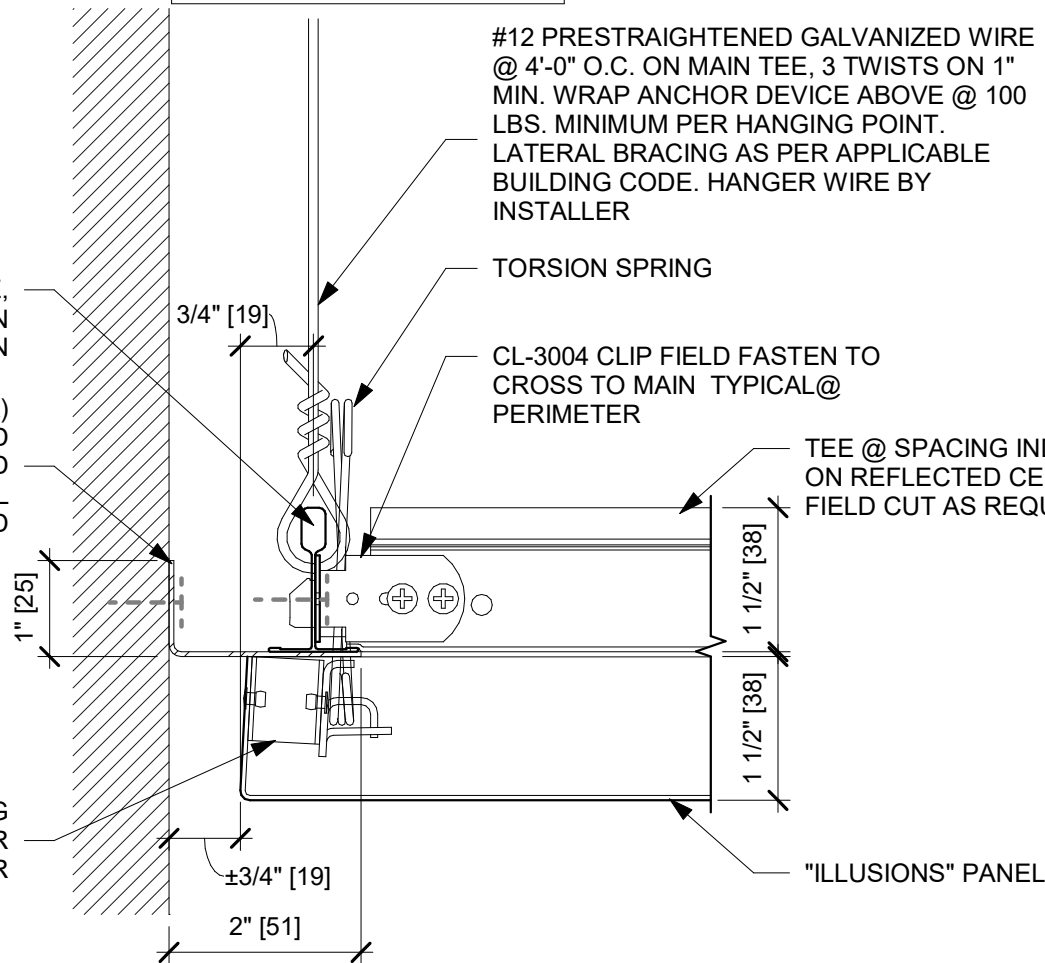

① Perimeter at Wall 3/4" Reveal - Cross Tee Free
6" = 1'-0"



USG Corporation
550 West Adams Street
Chicago, IL 60661 USA
www.usg.com

CEILINGS PLUS®

Ceilings Plus
6711 E. Washington Boulevard
Los Angeles, California 90040
Tel. 800-822-3411

CEILINGS PLUS ILLUSIONS™ SYSTEM DETAILS

ISSUE RECORD:

12/01/21

REV: DATE:

SHEET INFORMATION:

SCALE: 6" = 1'-0"

ILL-PD03

PERIMETER DETAIL ILL_P1C_SFR

**SEISMIC COMPLIANT
FIXED JUNCTION
TWO ADJACENT SIDES ONLY**

15/16" SLOTTED MAIN TEE,
SPACING INDICATED ON
REFLECTED CEILING PLAN

PERIMETER TRIM (BLACK)
W/ FACTORY NOTCHED
FIELD CUT & MITER FIELD
FASTEN TO STRUCTURAL
FRAMING AS REQUIRED

FIELD FASTEN "L"
ANGLE TO MAIN TEE
@ 4'-0" [1250] MAX.

TORSION SPRING
HINGE W/ 3/4" SPACER
TYPICAL @ PERIMETER

#12 PRESTRAIGHTENED GALVANIZED WIRE
@ 4'-0" O.C. ON MAIN TEE, 3 TWISTS ON 1"
MIN. WRAP ANCHOR DEVICE ABOVE @ 100
LBS. MINIMUM PER HANGING POINT.
LATERAL BRACING AS PER APPLICABLE
BUILDING CODE. HANGER WIRE BY
INSTALLER

TORSION SPRING

CL-3004 CLIP FIELD FASTEN TO
CROSS TO MAIN TYPICAL@
PERIMETER

TEE @ SPACING INDICATED
ON REFLECTED CEILING PLAN
FIELD CUT AS REQUIRED

"ILLUSIONS" PANEL

1 Perimeter at Wall 3/4" Reveal - Cross Tee Fixed
6" = 1'-0"



USG Corporation
550 West Adams Street
Chicago, IL 60661 USA
www.usg.com

CEILINGS PLUS

Ceilings Plus
6711 E. Washington Boulevard
Los Angeles, California 90040
Tel. 800-822-3411

CEILINGS PLUS ILLUSIONS™ SYSTEM DETAILS

ISSUE RECORD:

12/01/21

REV: DATE:


SHEET INFORMATION:

SCALE: 6" = 1'-0"

ILL-PD04

PERIMETER DETAIL ILL_P1C_SFX

DISCLAIMER: THE USG PRODUCT DETAILS CONTAINED HEREIN ARE INTENDED FOR USE AS PRODUCT REFERENCE MATERIAL BY ARCHITECTS, ENGINEERS, OTHER DESIGN PROFESSIONALS, CONTRACTORS, BUILDING CODE OFFICIALS, OR OTHER COMPETENT CONSTRUCTION INDUSTRY TRADE PROFESSIONALS HAVING AN INTEREST IN THE SELECTION, SPECIFICATION AND USE OF PRODUCTS MANUFACTURED BY THE SUBSIDIARIES OF USG CORPORATION. THE DRAWINGS ARE INTENDED SOLELY AS TECHNICAL SUPPORT INCIDENT TO THE SALE AND USE OF USG PRODUCTS AND NOT INTENDED TO BE A SUBSTITUTE FOR THE DESIGN REVIEW AND APPROVAL OF A LICENSED DESIGN PROFESSIONAL FOR THE PROJECT. THESE MATERIALS MAY BE PRINTED AND/OR TRANSFERRED ELECTRONICALLY SOLELY AS NEEDED BY THE USER. BECAUSE CAD/ELECTRONIC FILES AND BIM (BUILDING INFORMATION MODELING) FILES CAN BE MODIFIED BY OTHER PARTIES, WITHOUT NOTICE OR INDICATION OF SUCH MODIFICATIONS, MODIFICATION OF USG PRODUCT CAD AND/OR BIM DRAWINGS IS THE SOLE RESPONSIBILITY OF THE DESIGN PROFESSIONAL. ©2021 USG CORPORATION.

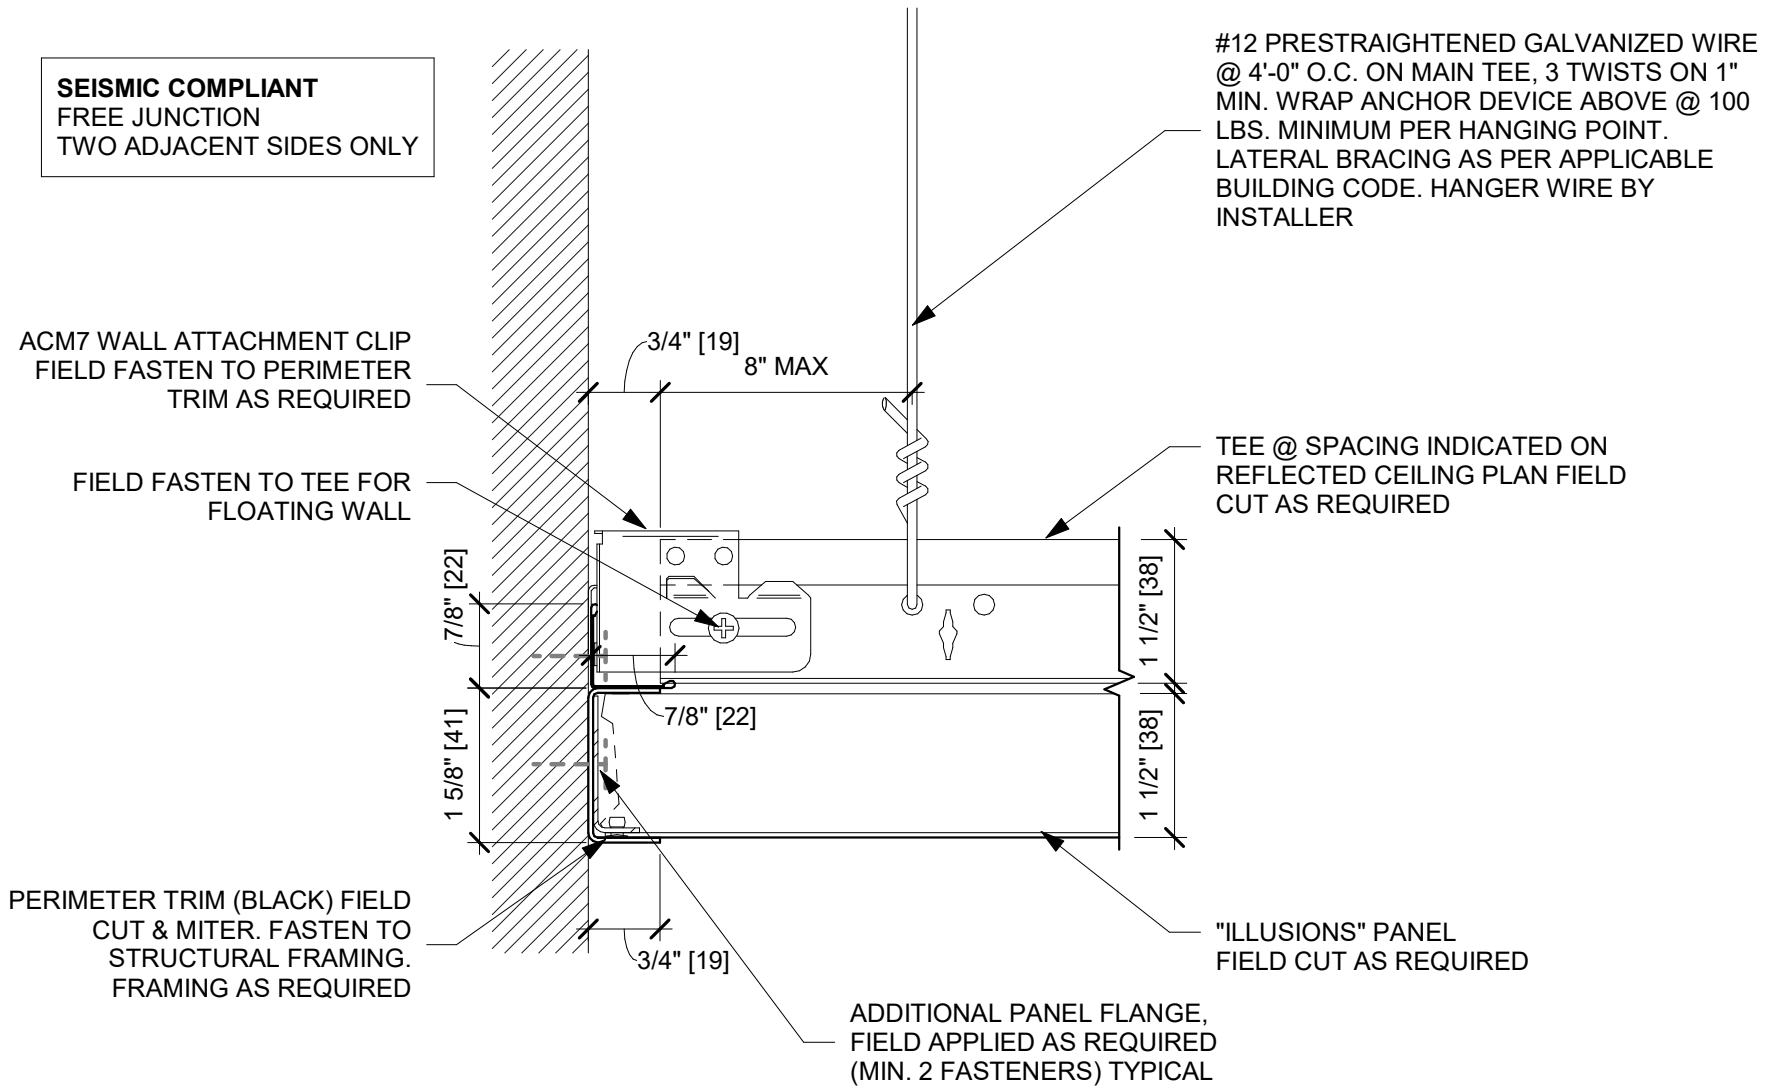

1 Perimeter at Wall Field Cut C-Channel - Free
6" = 1'-0"



USG Corporation
550 West Adams Street
Chicago, IL 60661 USA
www.usg.com

CEILINGS PLUS

Ceilings Plus
6711 E. Washington Boulevard
Los Angeles, California 90040
Tel. 800-822-3411

CEILINGS PLUS ILLUSIONS™ SYSTEM DETAILS

ISSUE RECORD:


12/01/21

REV: DATE:

SHEET INFORMATION:

SCALE: 6" = 1'-0"

ILL-PD05
PERIMETER DETAIL ILL_P5_SFR

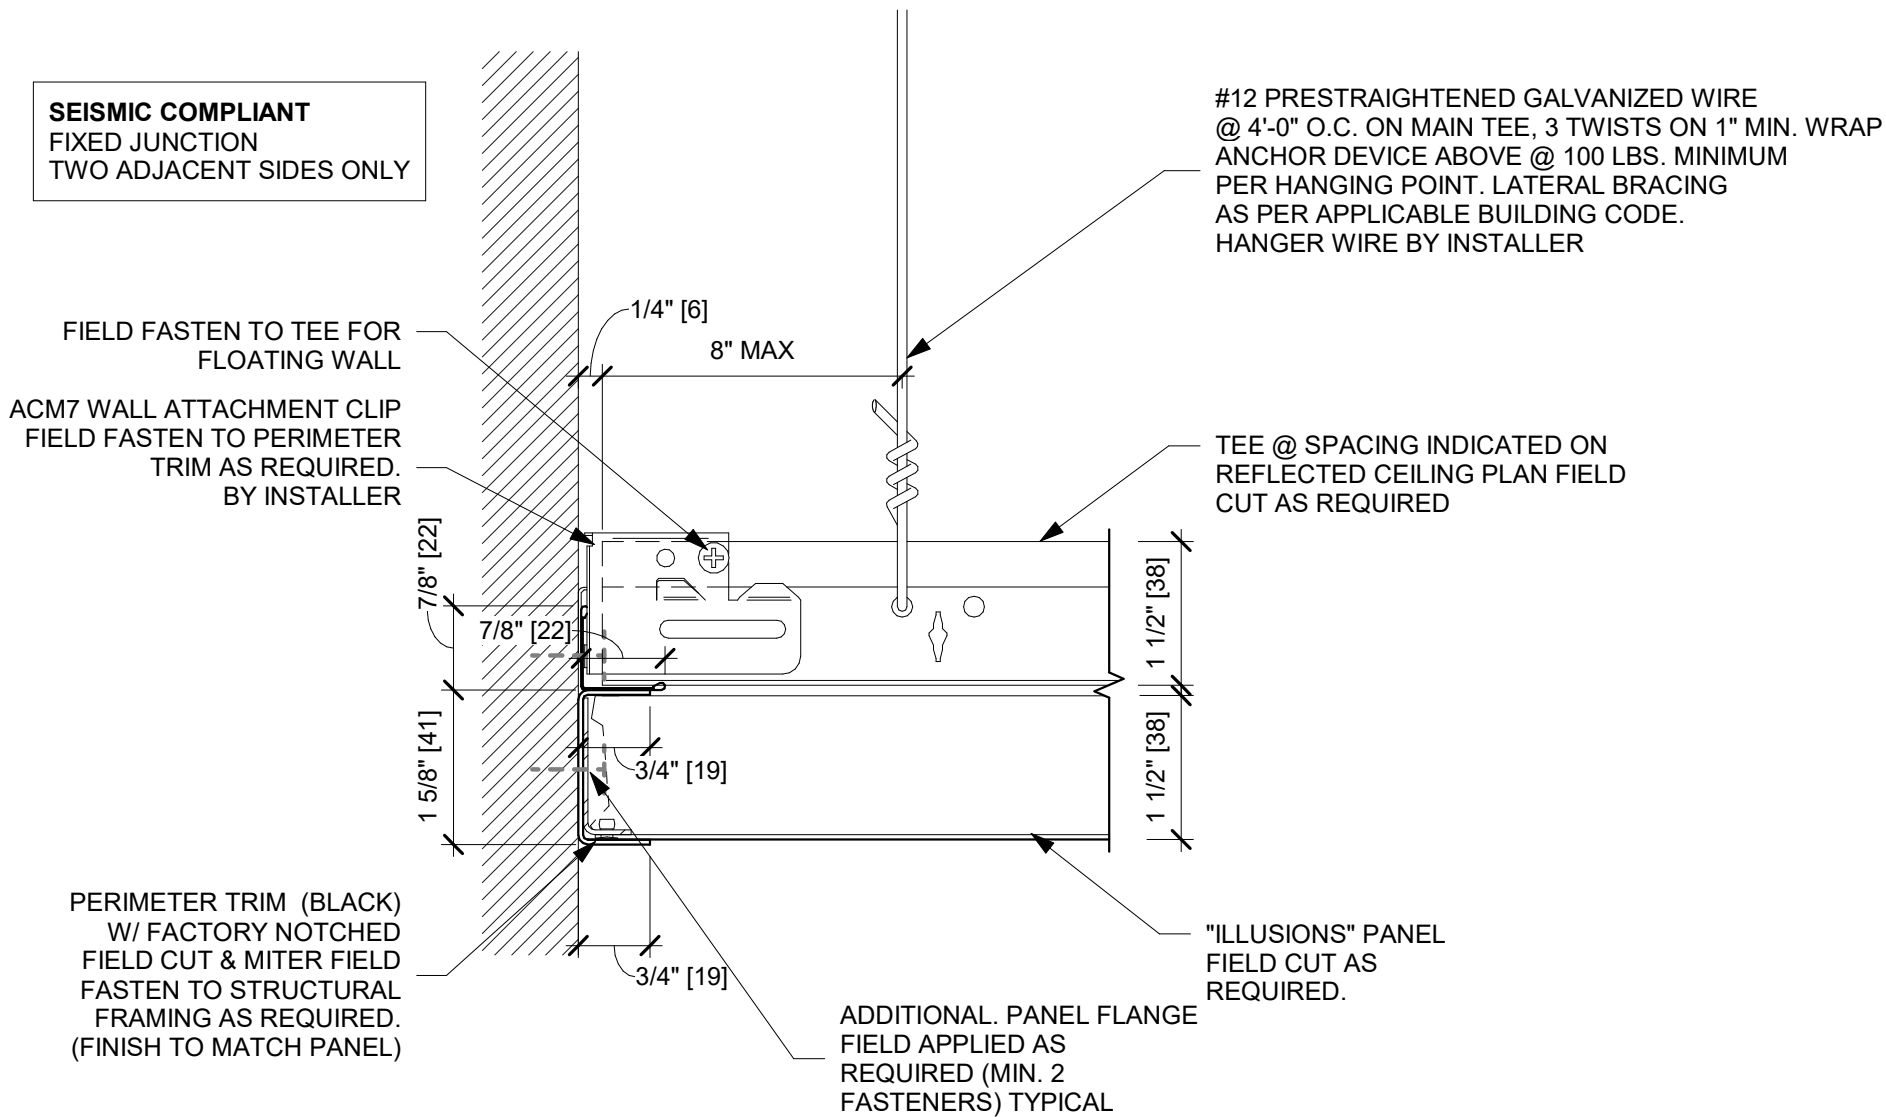

1 Perimeter at Wall Field Cut C-Channel - Fixed
6" = 1'-0"



USG Corporation
550 West Adams Street
Chicago, IL 60661 USA
www.usg.com

CEILINGS PLUS

Ceilings Plus
6711 E. Washington Boulevard
Los Angeles, California 90040
Tel. 800-822-3411

CEILINGS PLUS ILLUSIONS™ SYSTEM DETAILS

ISSUE RECORD:


12/01/21

REV: DATE:

SHEET INFORMATION:

SCALE: 6" = 1'-0"

ILL-PD06
PERIMETER DETAIL ILL_P5_SFX

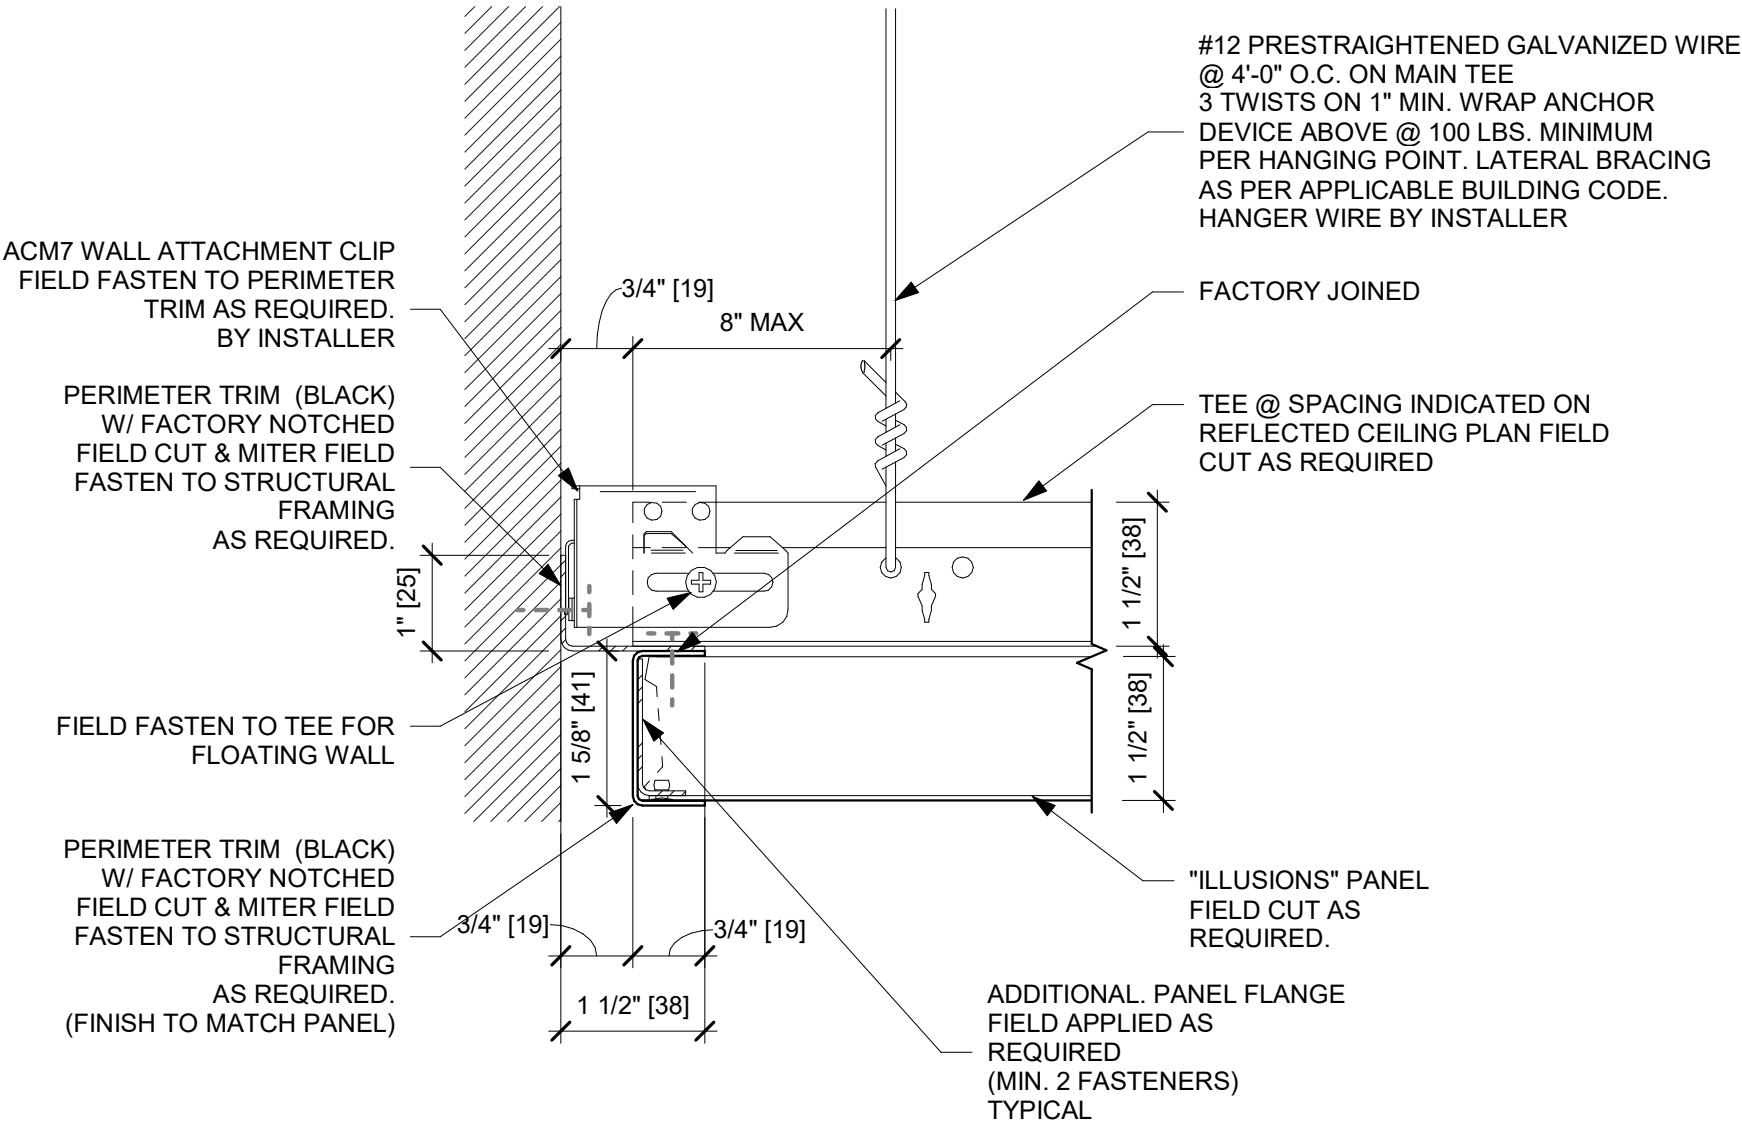

1 Perimeter at Wall Field Cut 3/4" Reveal C-Channel - Free
6" = 1'-0"



USG Corporation
550 West Adams Street
Chicago, IL 60661 USA
www.usg.com

CEILINGS PLUS

Ceilings Plus
6711 E. Washington Boulevard
Los Angeles, California 90040
Tel. 800-822-3411

CEILINGS PLUS ILLUSIONS™ SYSTEM DETAILS

ISSUE RECORD:

12/01/21


REV: DATE:

SHEET INFORMATION:


SCALE: 6" = 1'-0"

ILL-PD07

PERIMETER DETAIL ILL_P7_L&C_SFR

 

DISCLAIMER: THE LOGO PRODUCT DETAILS CONTAINED HEREIN ARE INTENDED TO BE A PRODUCT REFERENCE MATERIAL, BY ARCHITECTS, ENGINEERS AND/OR DESIGN PROFESSIONALS, CONSULTING, BUILDING CODE OFFICIALS, OR OTHER COMPETENT CONSULTATION INDUSTRY TRADE PROFESSIONALS HAVING AN INTEREST IN THE SELECTION, SPECIFICATION AND USE OF PRODUCTS MANUFACTURED BY THE SUBSIDIARIES OF USG CORPORATION. THE DRAWINGS ARE INTENDED SOLELY AS TECHNICAL SUPPORT MATERIAL FOR THE SALE AND USE OF USG PRODUCTS AND NOT INTENDED TO BE A SUBSTITUTION FOR THE EXISTING PERMITS AND APPROVALS (EITHER OBTAINED FROM PROFESSIONAL SERVICES FOR THE PROJECT, THESE MATERIALS MAY BE REPRODUCED, COPIED, TRANSMITTED, OR OTHERWISE COMMUNICATED IN ANY MANNER WITHOUT THE WRITTEN PERMISSION OF USG CORPORATION. THE INFORMATION IS PROVIDED "AS IS" WITHOUT WARRANTY OF ANY KIND, INCLUDING BUT NOT LIMITED TO THE IMPLIED WARRANTIES OF MERCHANTABILITY AND FITNESS FOR A PARTICULAR PURPOSE. USG CORPORATION SHALL NOT BE RESPONSIBLE FOR ANY DAMAGE, LOSS, OR INJURY RESULTING FROM THE USE OF THIS INFORMATION.

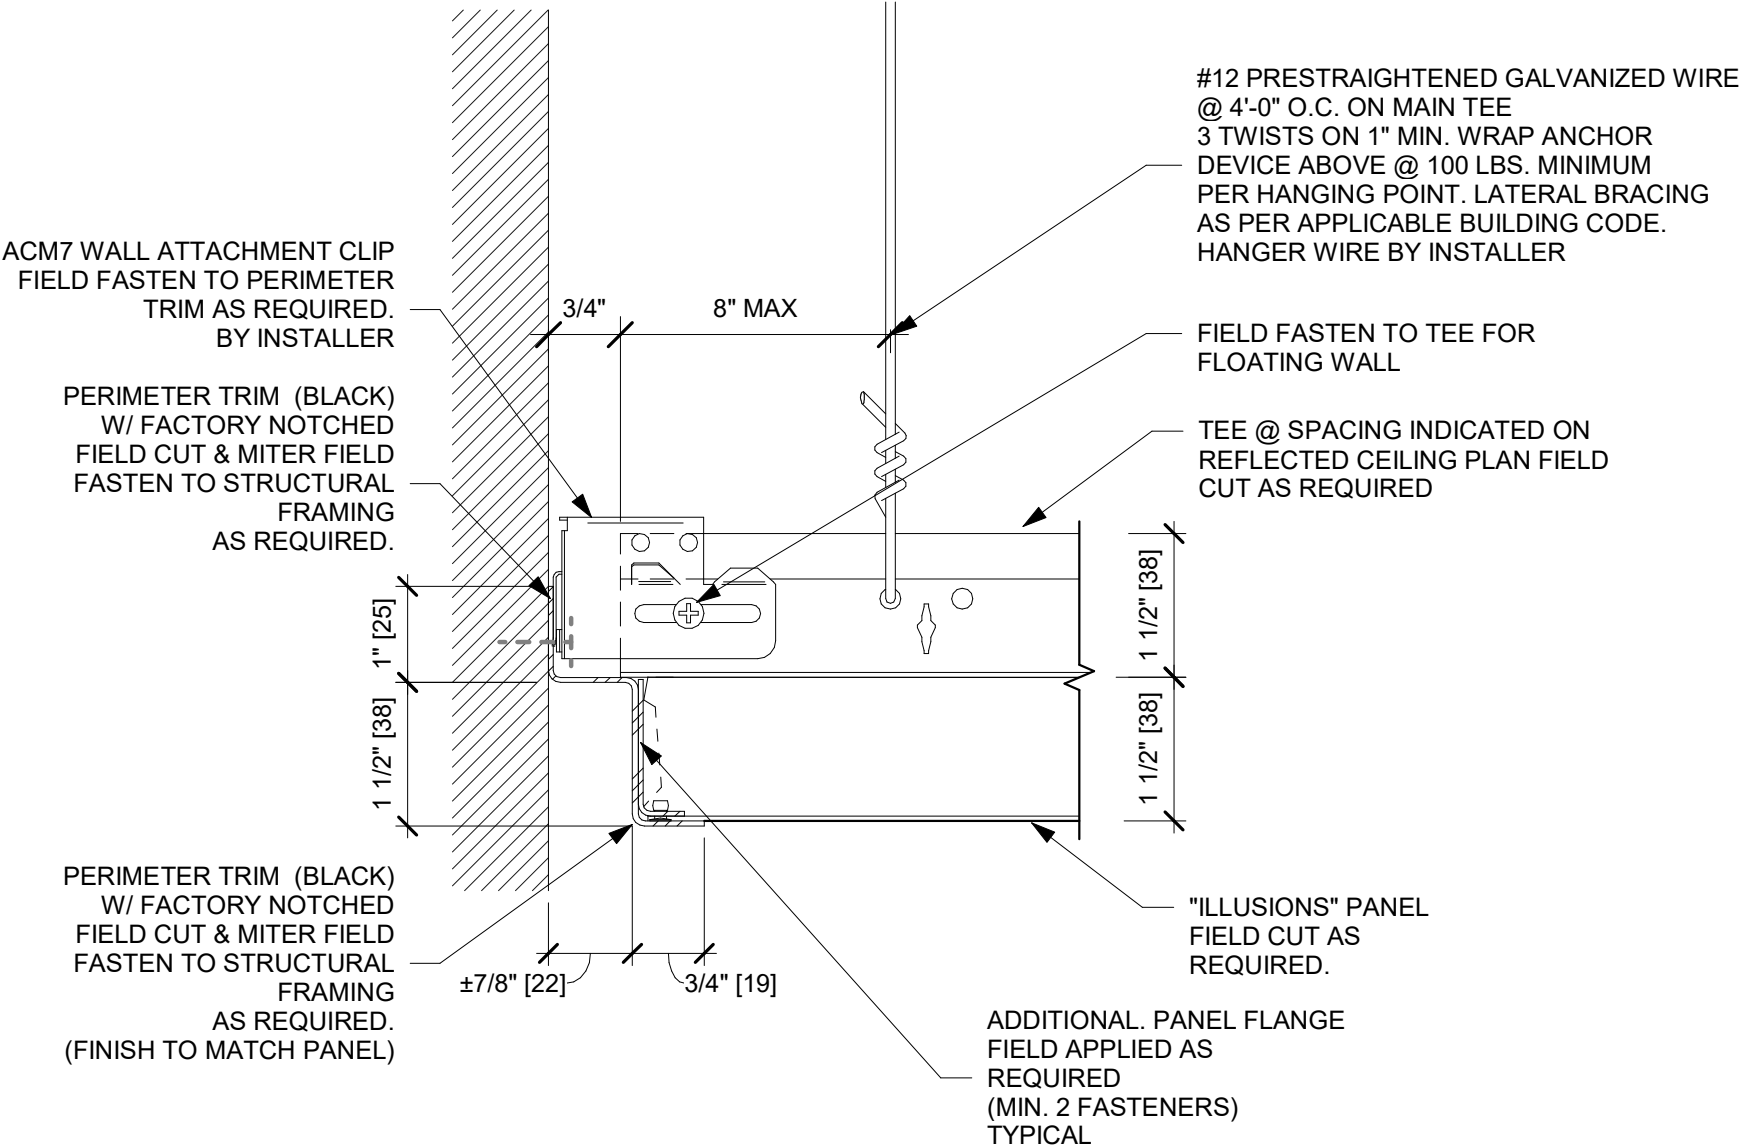

1 Perimeter at Wall Field Cut 7/8" Reveal W-Mold - Free
6" = 1'-0"



USG Corporation
550 West Adams Street
Chicago, IL 60661 USA
www.usg.com

CEILINGS PLUS

Ceilings Plus
6711 E. Washington Boulevard
Los Angeles, California 90040
Tel. 800-822-3411

CEILINGS PLUS ILLUSIONS™ SYSTEM DETAILS

ISSUE RECORD:

12/01/21


REV: DATE:

SHEET INFORMATION:

SCALE: 6" = 1'-0"

ILL-PD09

PERIMETER DETAIL ILL_P7_W_SFR

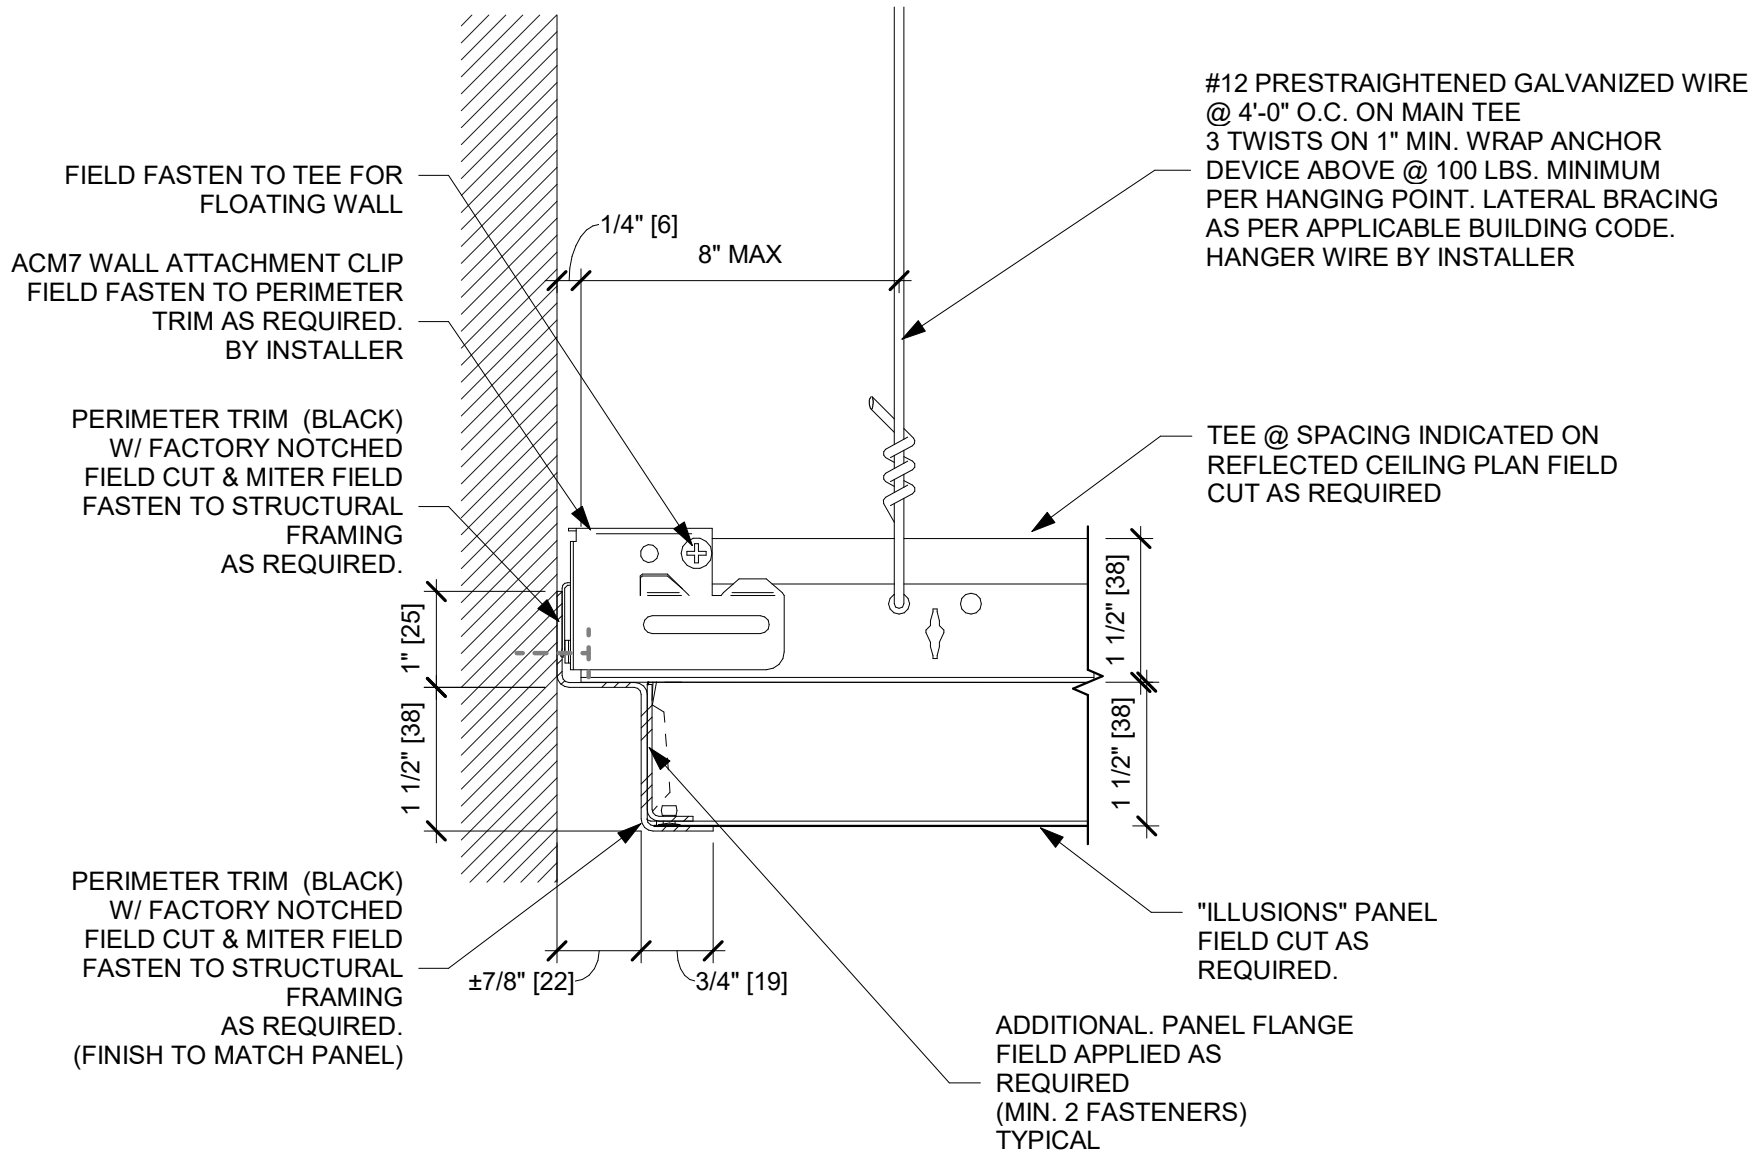

1 Perimeter at Wall Field Cut 7/8" Reveal W-Mold - Fixed
6" = 1'-0"



USG Corporation
550 West Adams Street
Chicago, IL 60661 USA
www.usg.com

CEILINGS PLUS

Ceilings Plus
6711 E. Washington Boulevard
Los Angeles, California 90040
Tel. 800-822-3411

CEILINGS PLUS ILLUSIONS™ SYSTEM DETAILS

ISSUE RECORD:


12/01/21

REV: DATE:

SHEET INFORMATION:

SCALE: 6" = 1'-0"

ILL-PD10
PERIMETER DETAIL ILL_P7_W_SFX

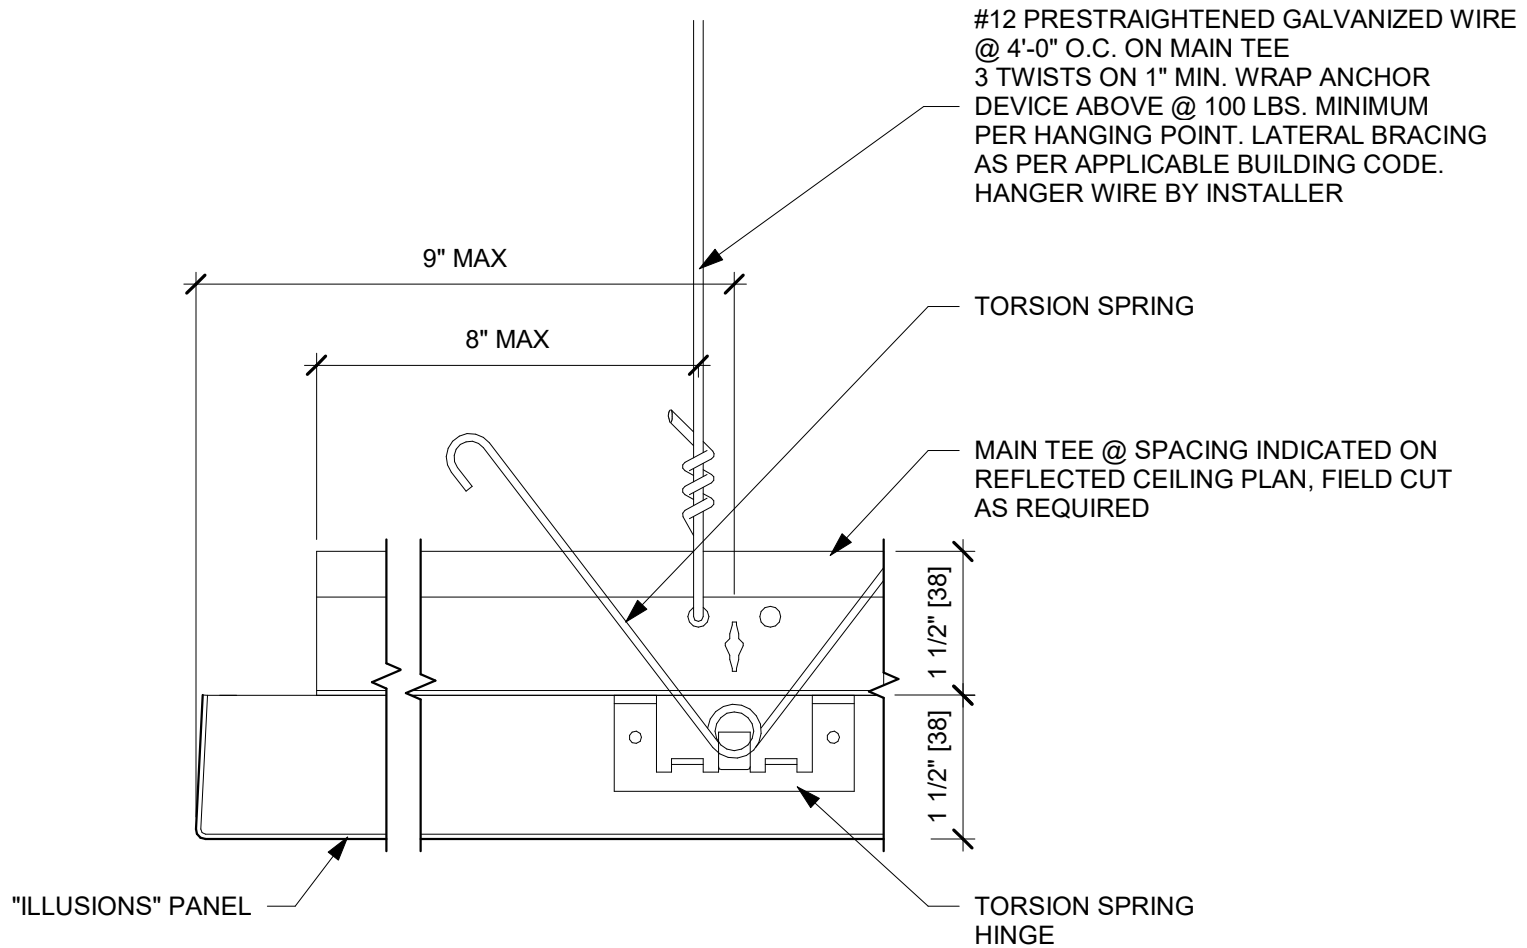

1 Perimeter Floating at Main Tee - No Trim
6" = 1'-0"



USG Corporation
550 West Adams Street
Chicago, IL 60661 USA
www.usg.com

CEILINGS PLUS

Ceilings Plus
6711 E. Washington Boulevard
Los Angeles, California 90040
Tel. 800-822-3411

CEILINGS PLUS ILLUSIONS™ SYSTEM DETAILS

ISSUE RECORD:


12/01/21

REV: DATE:

SHEET INFORMATION:

SCALE: 6" = 1'-0"

ILL-PD11
PERIMETER DETAIL ILL_P10

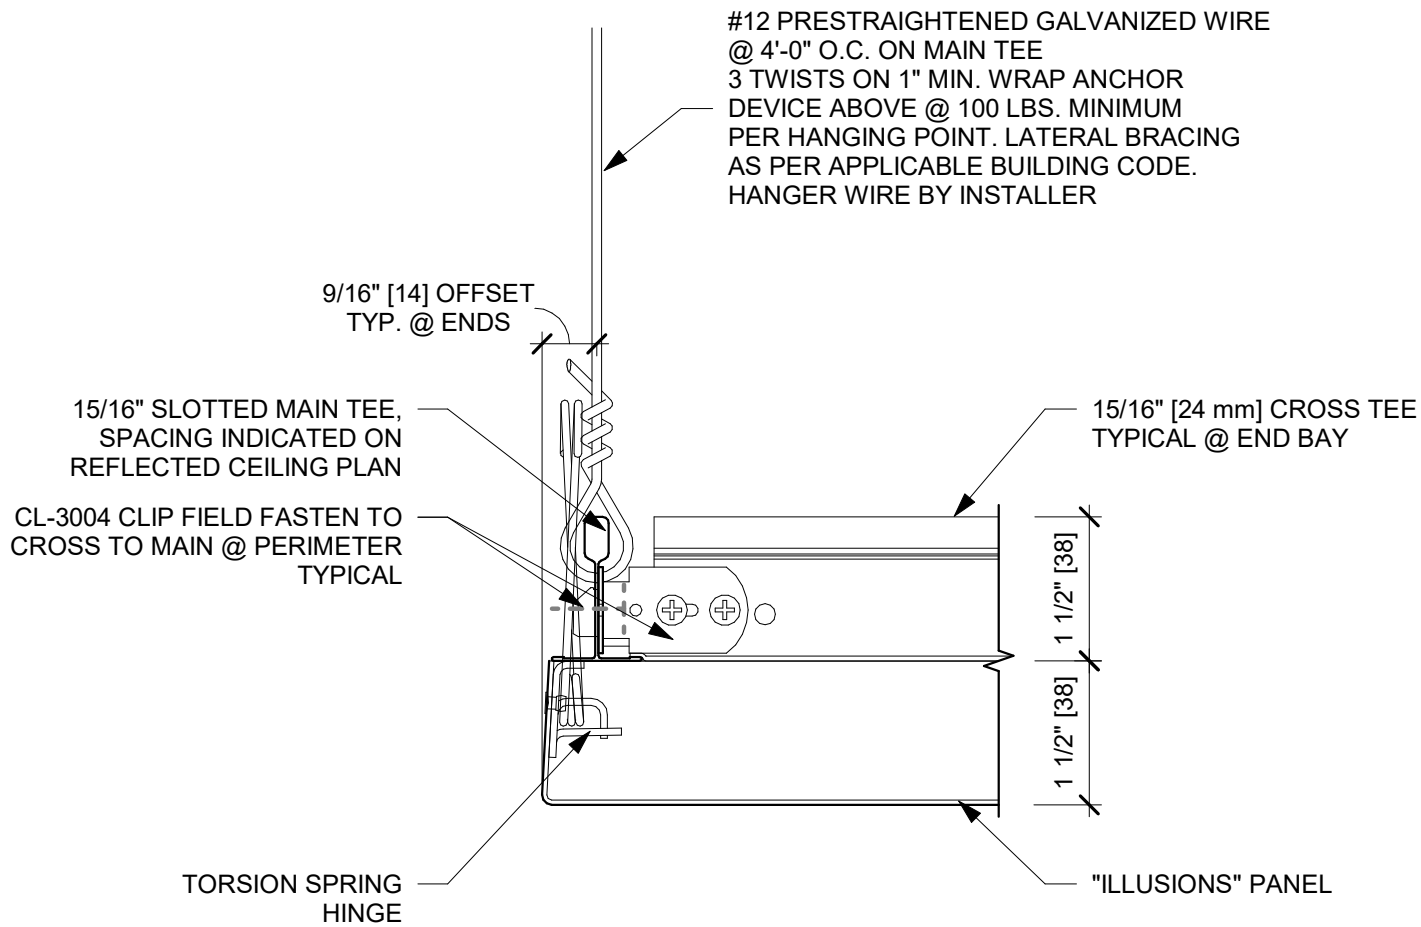

1 Perimeter No Trim - 9/16" Offset Cross Tee
6" = 1'-0"



USG Corporation
550 West Adams Street
Chicago, IL 60661 USA
www.usg.com

CEILINGS PLUS

Ceilings Plus
6711 E. Washington Boulevard
Los Angeles, California 90040
Tel. 800-822-3411

CEILINGS PLUS ILLUSIONS™ SYSTEM DETAILS

ISSUE RECORD:


12/01/21

REV: DATE:

SHEET INFORMATION:

SCALE: 6" = 1'-0"

ILL-PD12
PERIMETER DETAIL ILL_P10C

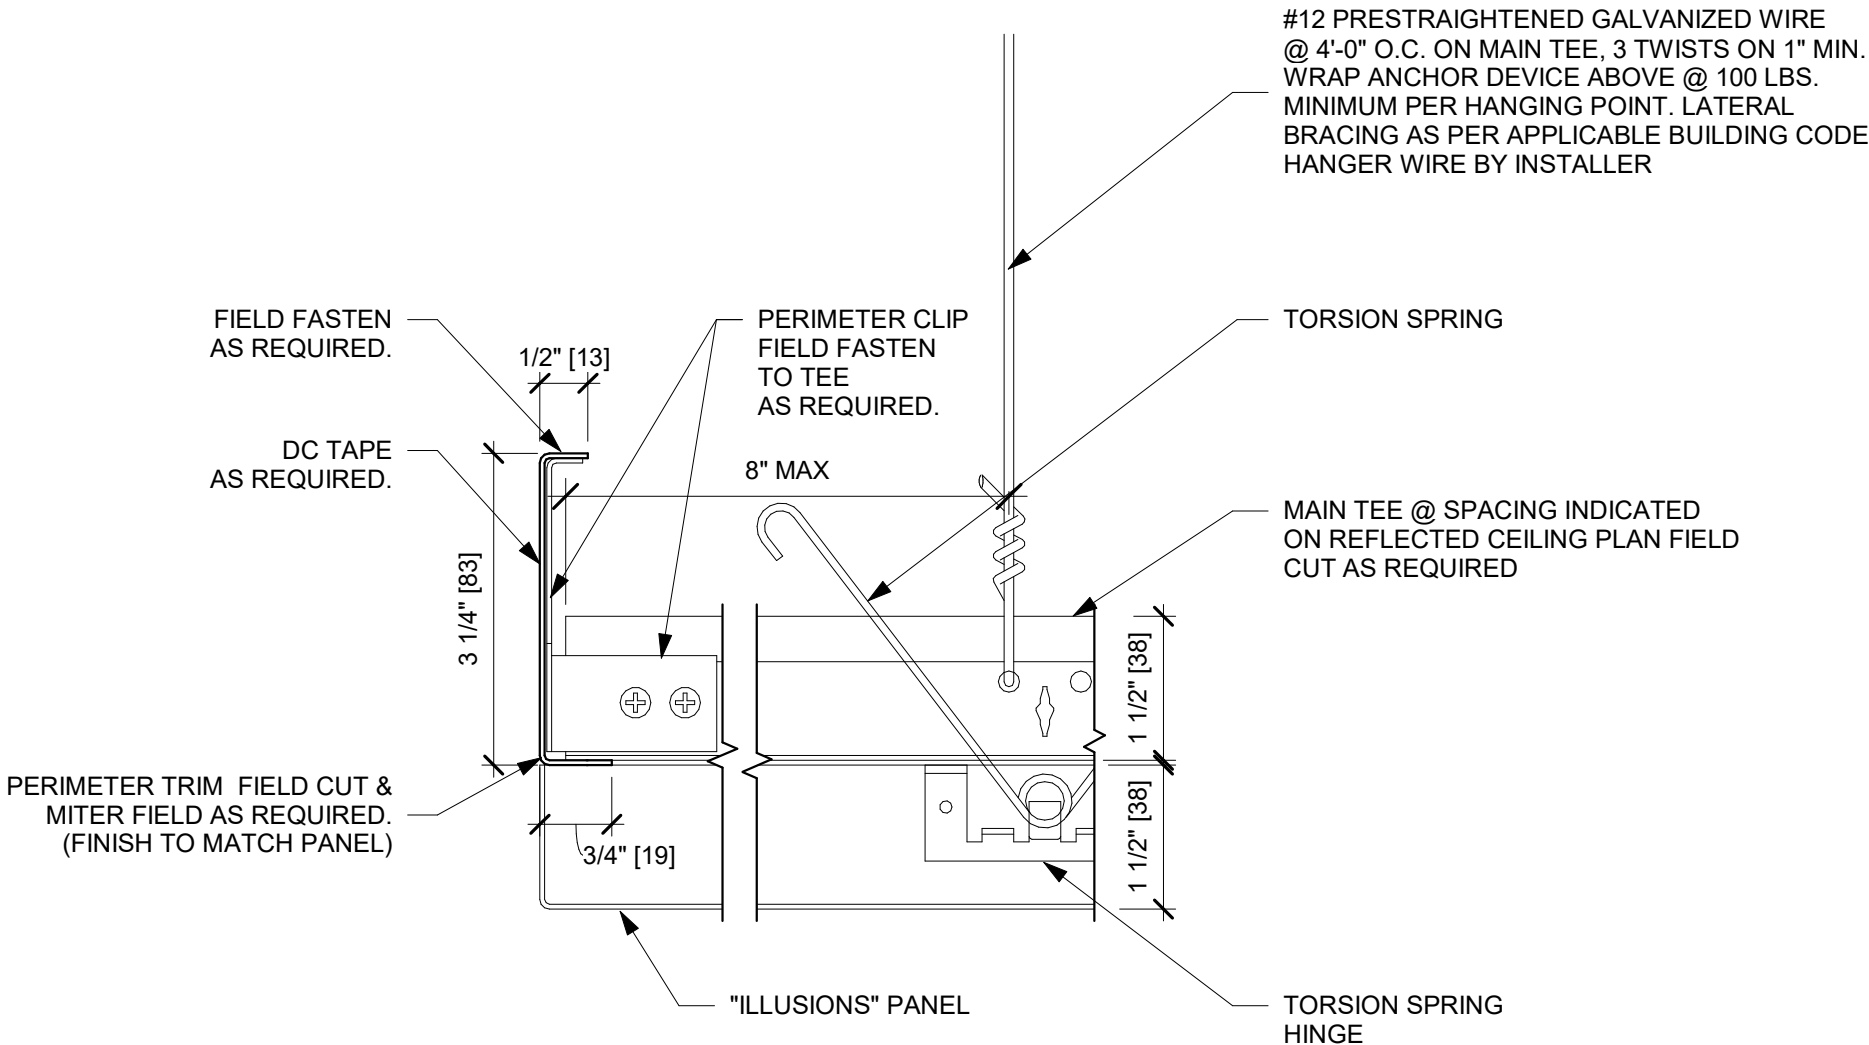

1 Perimeter Floating 3-1/4" Trim - Main Tee
6" = 1'-0"



USG Corporation
550 West Adams Street
Chicago, IL 60661 USA
www.usg.com

CEILINGS PLUS

Ceilings Plus
6711 E. Washington Boulevard
Los Angeles, California 90040
Tel. 800-822-3411

CEILINGS PLUS ILLUSIONS™ SYSTEM DETAILS

ISSUE RECORD:


12/01/21

REV: DATE:

SHEET INFORMATION:

SCALE: 6" = 1'-0"

ILL-PD13
PERIMETER DETAIL ILL_P16_17C

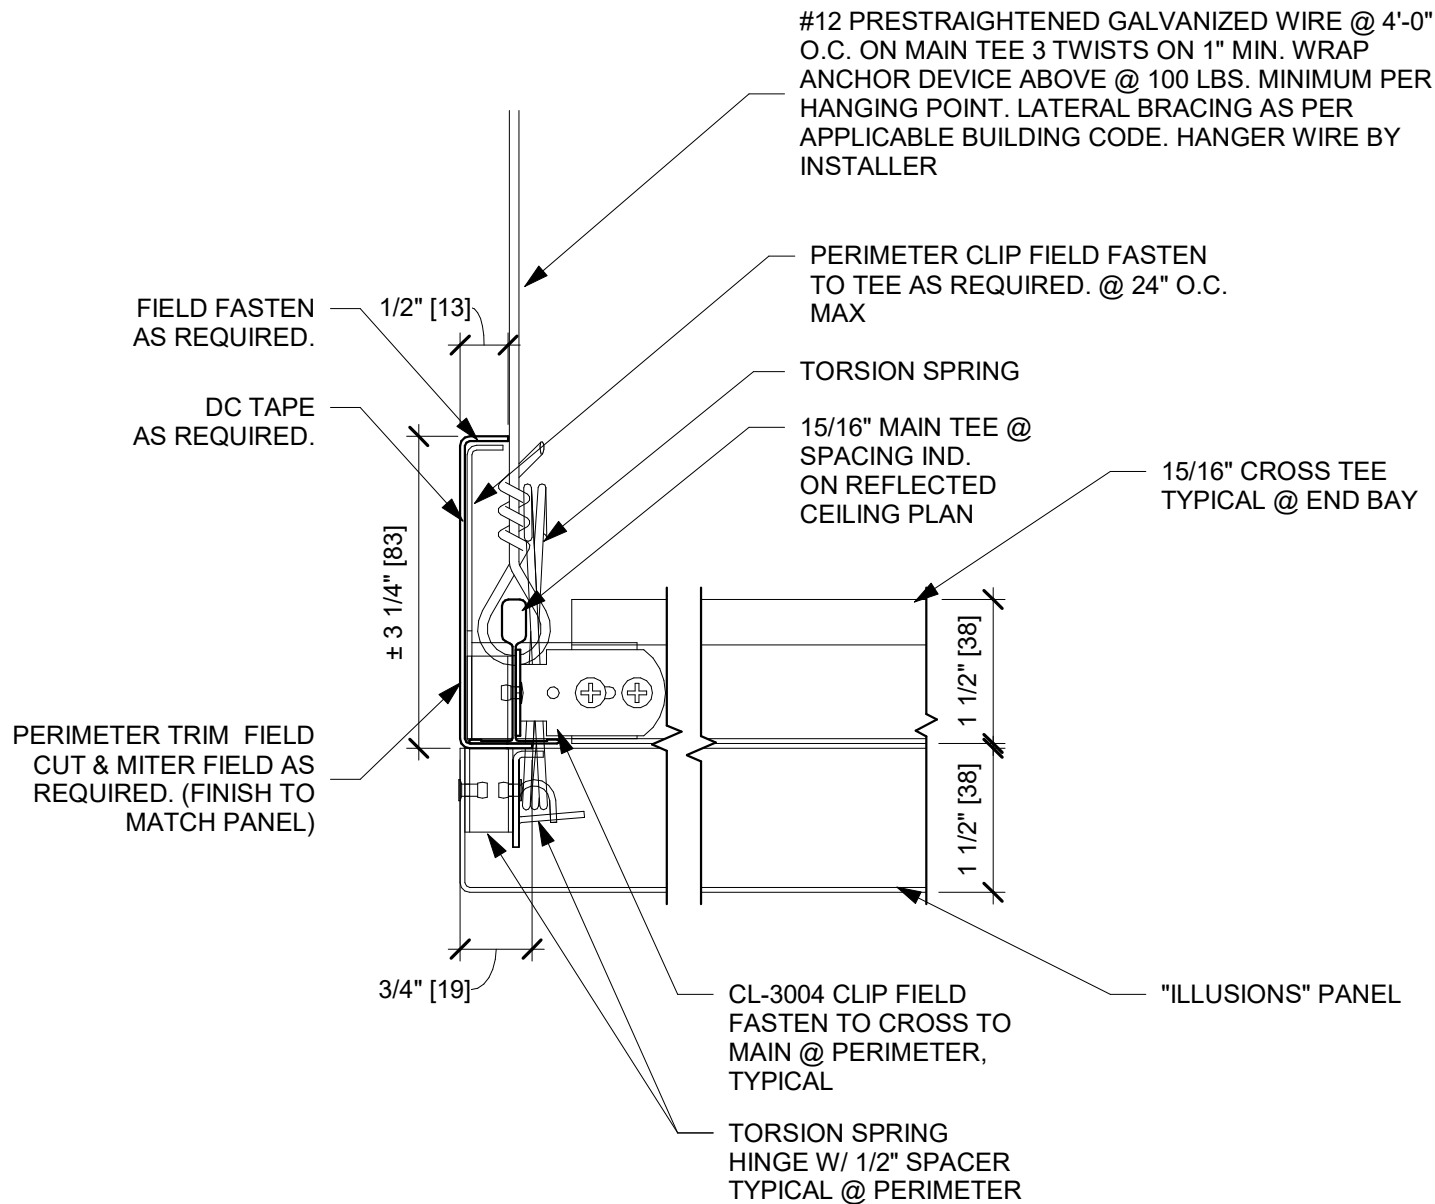

① Perimeter Floating 3-1/4" Trim Cross Tee with 1/2" Spacer
6" = 1'-0"



USG Corporation
550 West Adams Street
Chicago, IL 60661 USA
www.usg.com

CEILINGS PLUS

Ceilings Plus
6711 E. Washington Boulevard
Los Angeles, California 90040
Tel. 800-822-3411

CEILINGS PLUS ILLUSIONS™ SYSTEM DETAILS

ISSUE RECORD:


12/01/21

REV: DATE:

SHEET INFORMATION:

SCALE: 6" = 1'-0"

ILL-PD14
PERIMETER DETAIL ILL_P16C

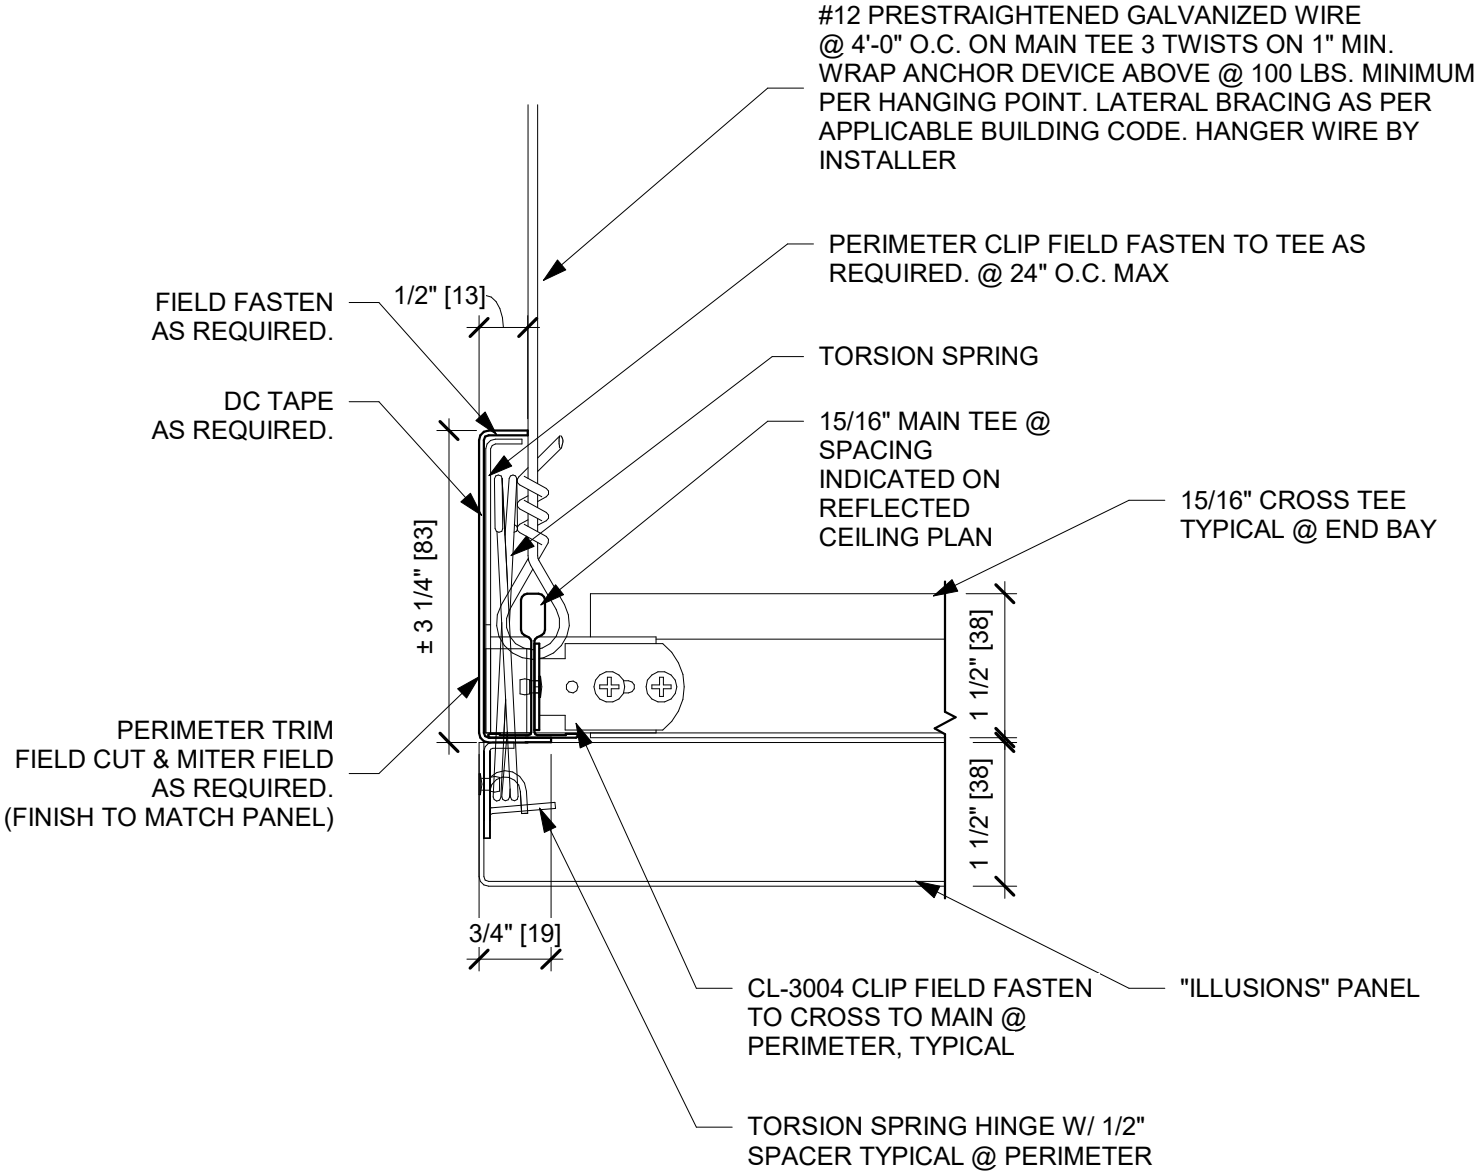

1 Perimeter Floating 3-1/4" Trim - Cross Tee
6" = 1'-0"



USG Corporation
550 West Adams Street
Chicago, IL 60661 USA
www.usg.com

CEILINGS PLUS

Ceilings Plus
6711 E. Washington Boulevard
Los Angeles, California 90040
Tel. 800-822-3411

CEILINGS PLUS ILLUSIONS™ SYSTEM DETAILS

ISSUE RECORD:


12/01/21

REV: DATE:

SHEET INFORMATION:

SCALE: 6" = 1'-0"

ILL-PD15
PERIMETER DETAIL ILL_P16D

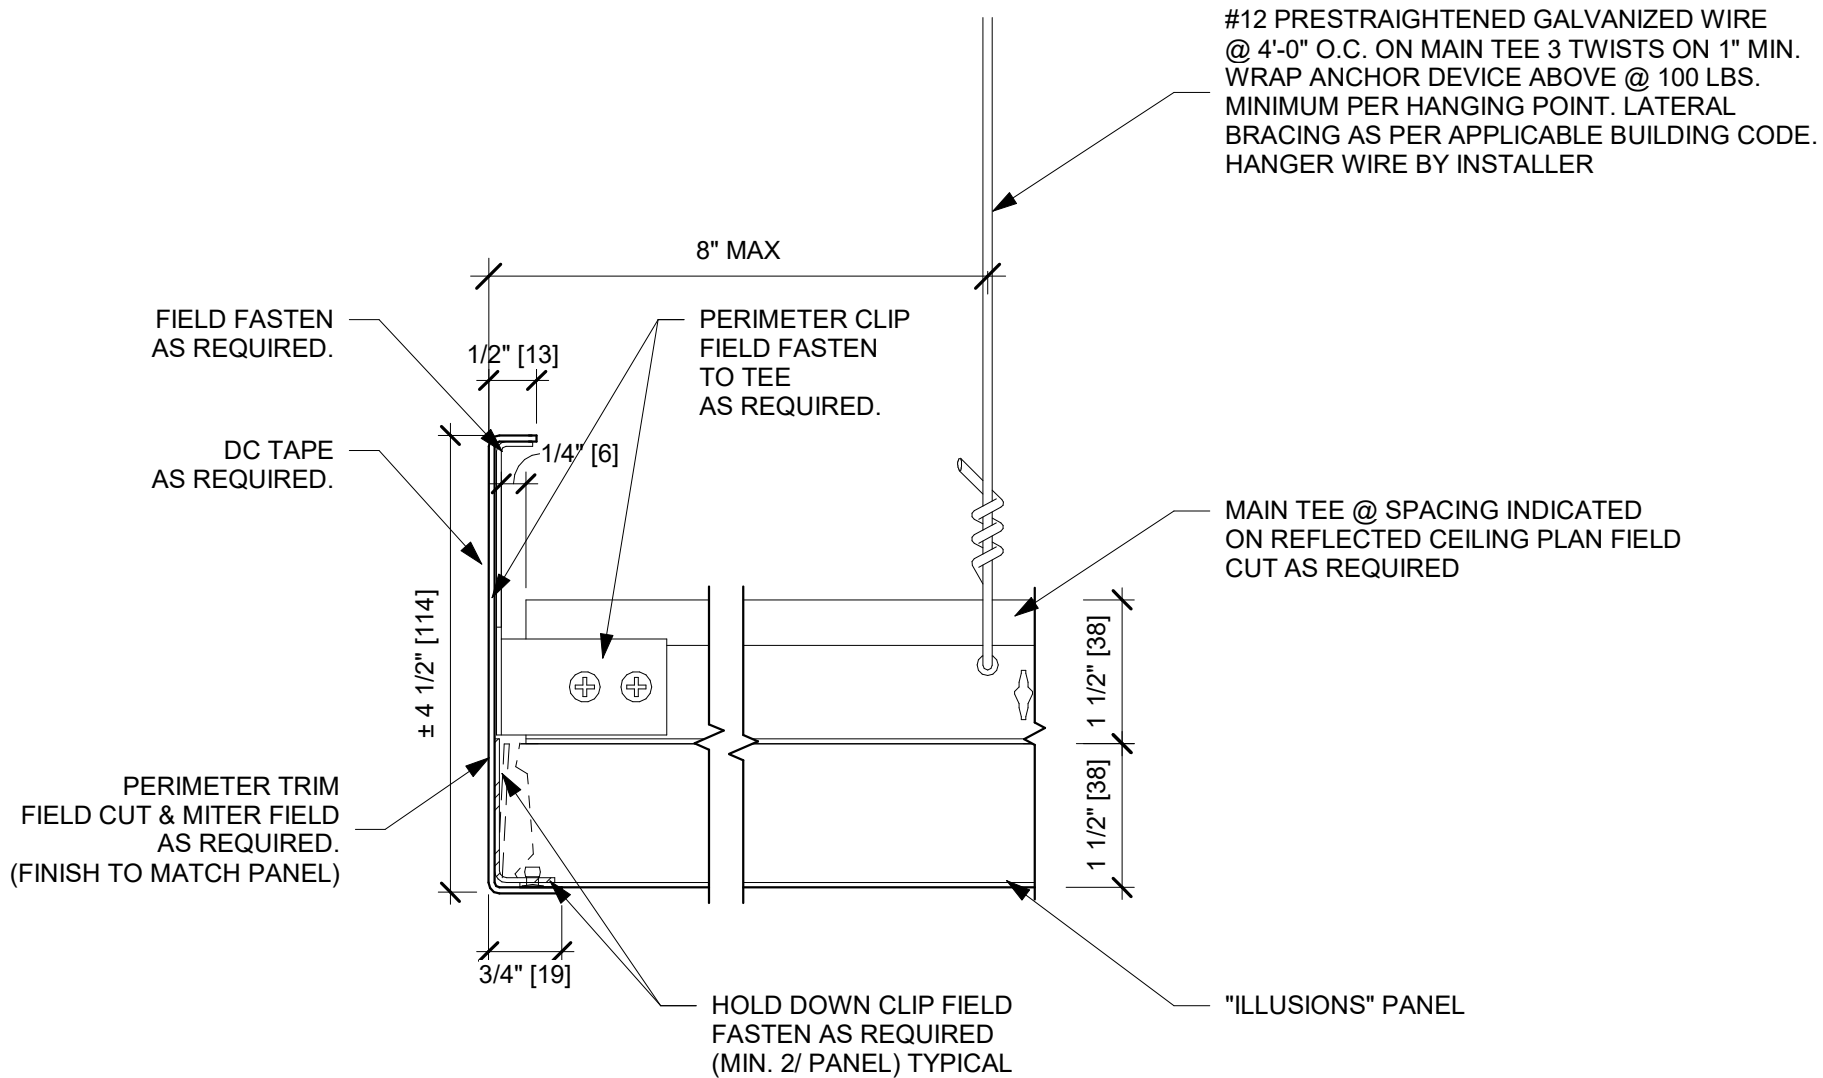

1 Perimeter Floating 4-1/2" Trim - Field Cut Main Tee
6" = 1'-0"



USG Corporation
550 West Adams Street
Chicago, IL 60661 USA
www.usg.com

CEILINGS PLUS

Ceilings Plus
6711 E. Washington Boulevard
Los Angeles, California 90040
Tel. 800-822-3411

CEILINGS PLUS ILLUSIONS™ SYSTEM DETAILS

ISSUE RECORD:


12/01/21

REV: DATE:

SHEET INFORMATION:

SCALE: 6" = 1'-0"

ILL-PD16
PERIMETER DETAIL ILL_P20_21

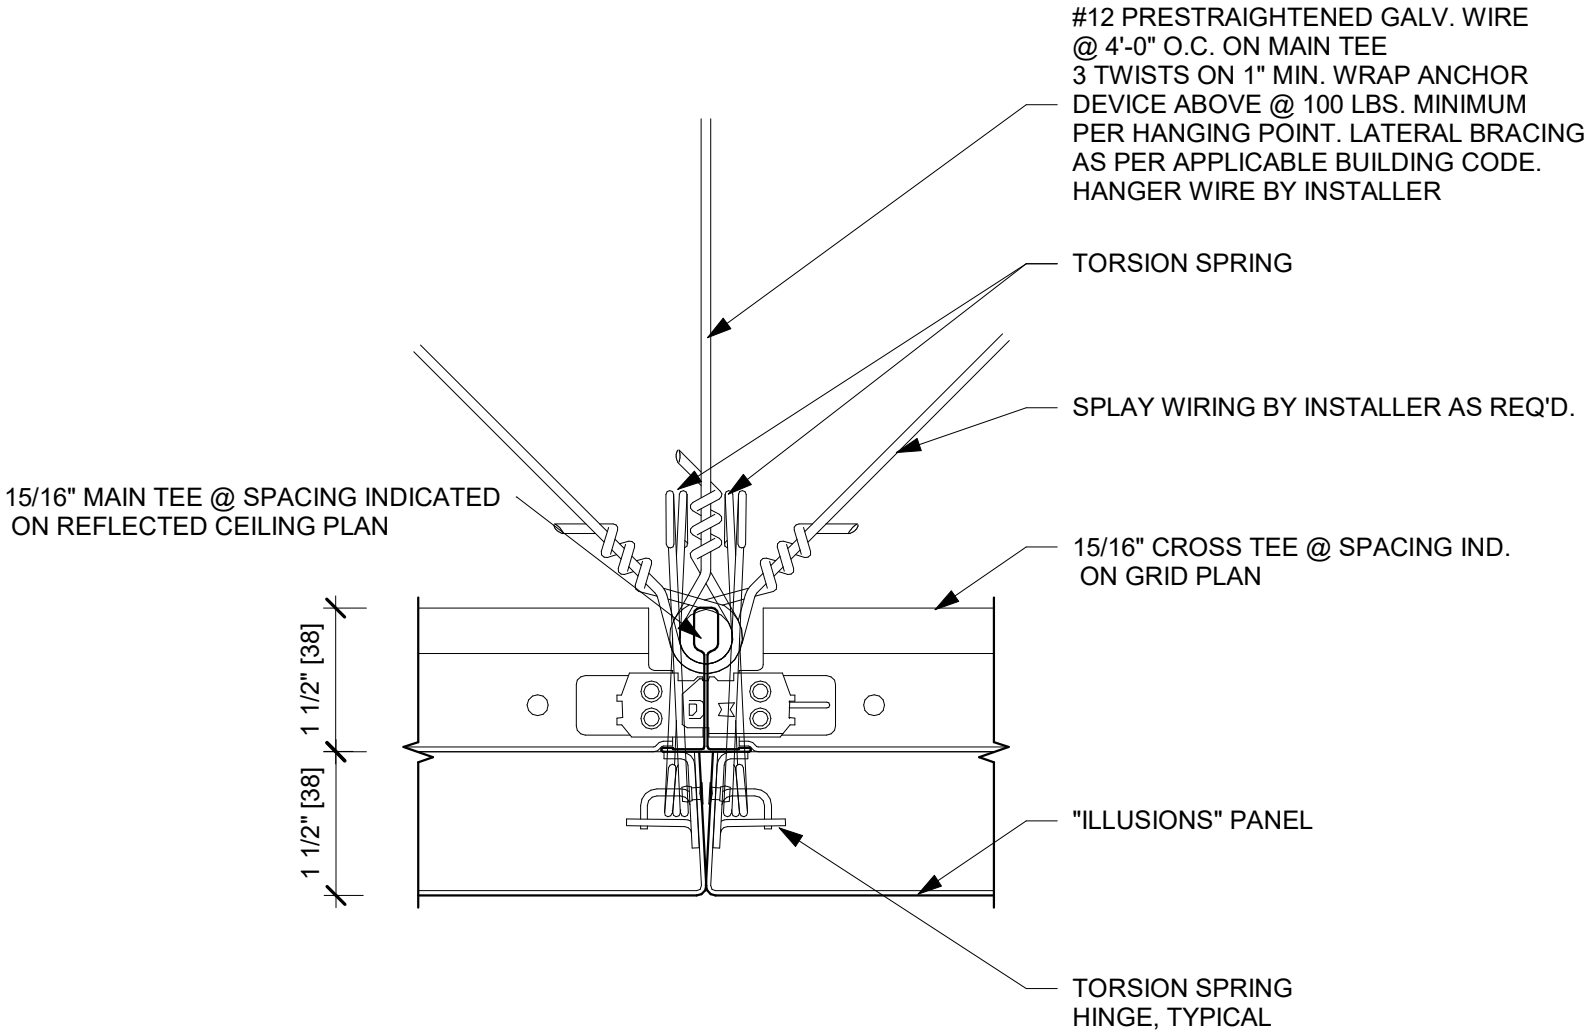

1 Panel Tight Joint - Cross Tee
6" = 1'-0"



USG Corporation
550 West Adams Street
Chicago, IL 60661 USA
www.usg.com

CEILINGS PLUS®

Ceilings Plus
6711 E. Washington Boulevard
Los Angeles, California 90040
Tel. 800-822-3411

CEILINGS PLUS ILLUSIONS™ SYSTEM DETAILS

ISSUE RECORD:


12/01/21

REV: DATE:

SHEET INFORMATION:

SCALE: 6" = 1'-0"

ILL-PJ-01
PANEL JOINT DETAIL ILL-PJ01

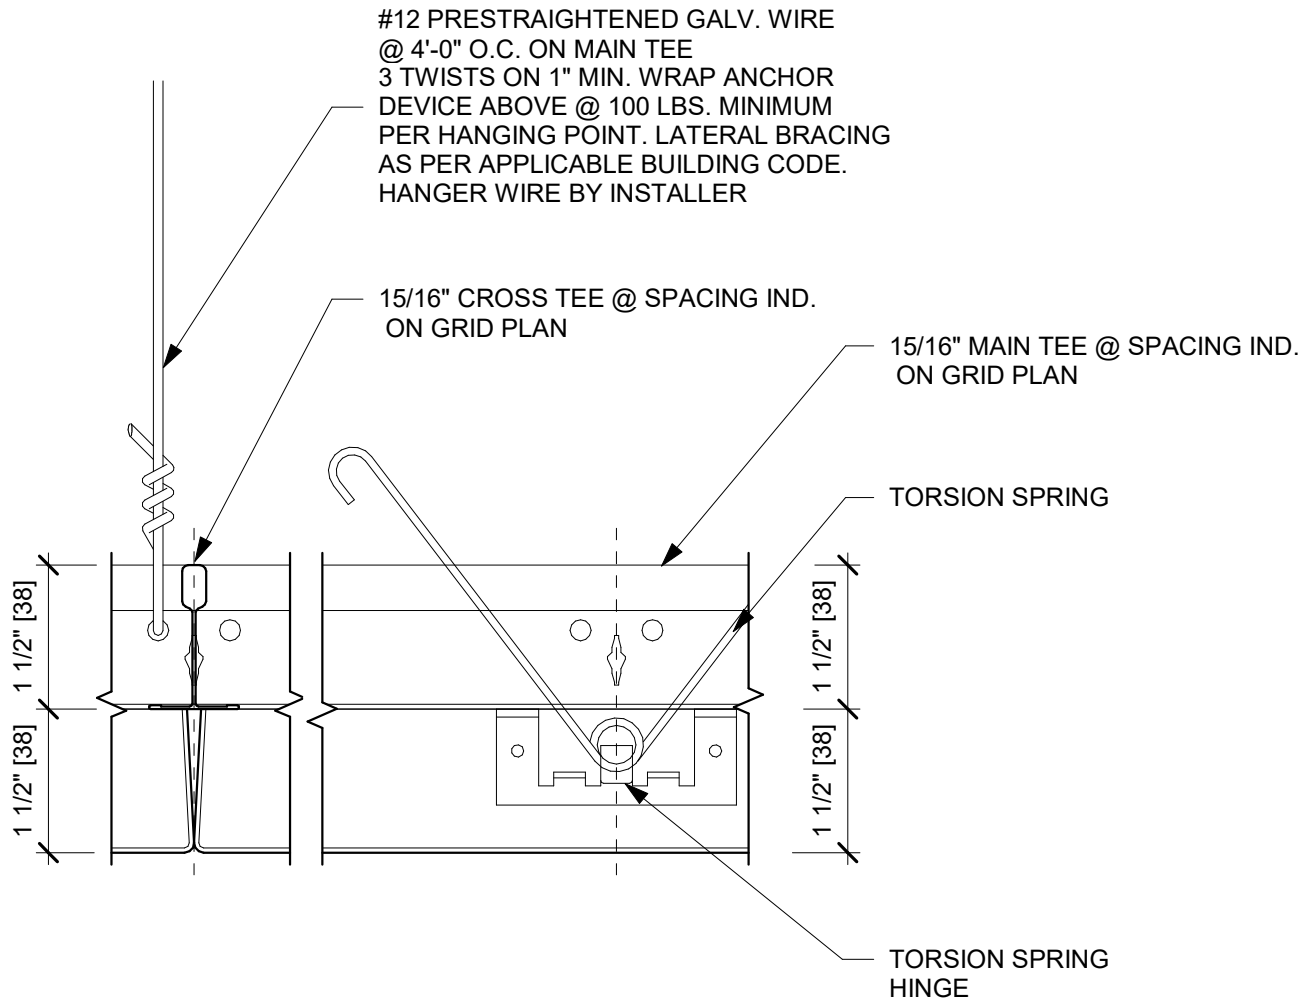

1 Panel Tight Joint - Main Tee
6" = 1'-0"

USG
USG Corporation
550 West Adams Street
Chicago, IL 60661 USA
www.usg.com


CEILINGS PLUS
Ceilings Plus
6711 E. Washington Boulevard
Los Angeles, California 90040
Tel. 800-822-3411

**CEILINGS PLUS ILLUSIONS™
SYSTEM DETAILS**

ISSUE RECORD:
12/01/21
REV: DATE:

SHEET INFORMATION:
SCALE: 6" = 1'-0"
ILL-PJ-01C
PANEL JOINT DETAIL ILL-PJ01C

DISCLAIMER: THE USG PRODUCT DETAILS CONTAINED HEREIN ARE INTENDED FOR USE AS PRODUCT REFERENCE MATERIAL BY ARCHITECTS, ENGINEERS, OTHER DESIGN PROFESSIONALS, CONTRACTORS, BUILDING CODE OFFICIALS, OR OTHER COMPETENT CONSTRUCTION INDUSTRY TRADE PROFESSIONALS HAVING AN INTEREST IN THE SELECTION, SPECIFICATION AND USE OF PRODUCTS MANUFACTURED BY THE SUBSIDIARIES OF USG CORPORATION. THE DRAWINGS ARE INTENDED SOLELY AS TECHNICAL SUPPORT INCIDENT TO THE SALE AND USE OF USG PRODUCTS AND NOT INTENDED TO BE A SUBSTITUTE FOR THE DESIGN REVIEW AND APPROVAL OF THE LICENSED DESIGN PROFESSIONALS FOR THE PROJECT. THESE MATERIALS MAY BE PRINTED AND/OR TRANSFERRED ELECTRONICALLY SOLELY AS NEEDED BY THE USER. BECAUSE CAD/ELECTRONIC FILES AND BIM (BUILDING INFORMATION MODELING) FILES CAN BE MODIFIED BY OTHER PARTIES, WITHOUT NOTICE OR INDICATION OF SUCH MODIFICATIONS, MODIFICATION OF USG PRODUCT CAD AND/OR BIM DRAWINGS IS THE SOLE RESPONSIBILITY OF THE DESIGN PROFESSIONAL. ©2021 USG CORPORATION.

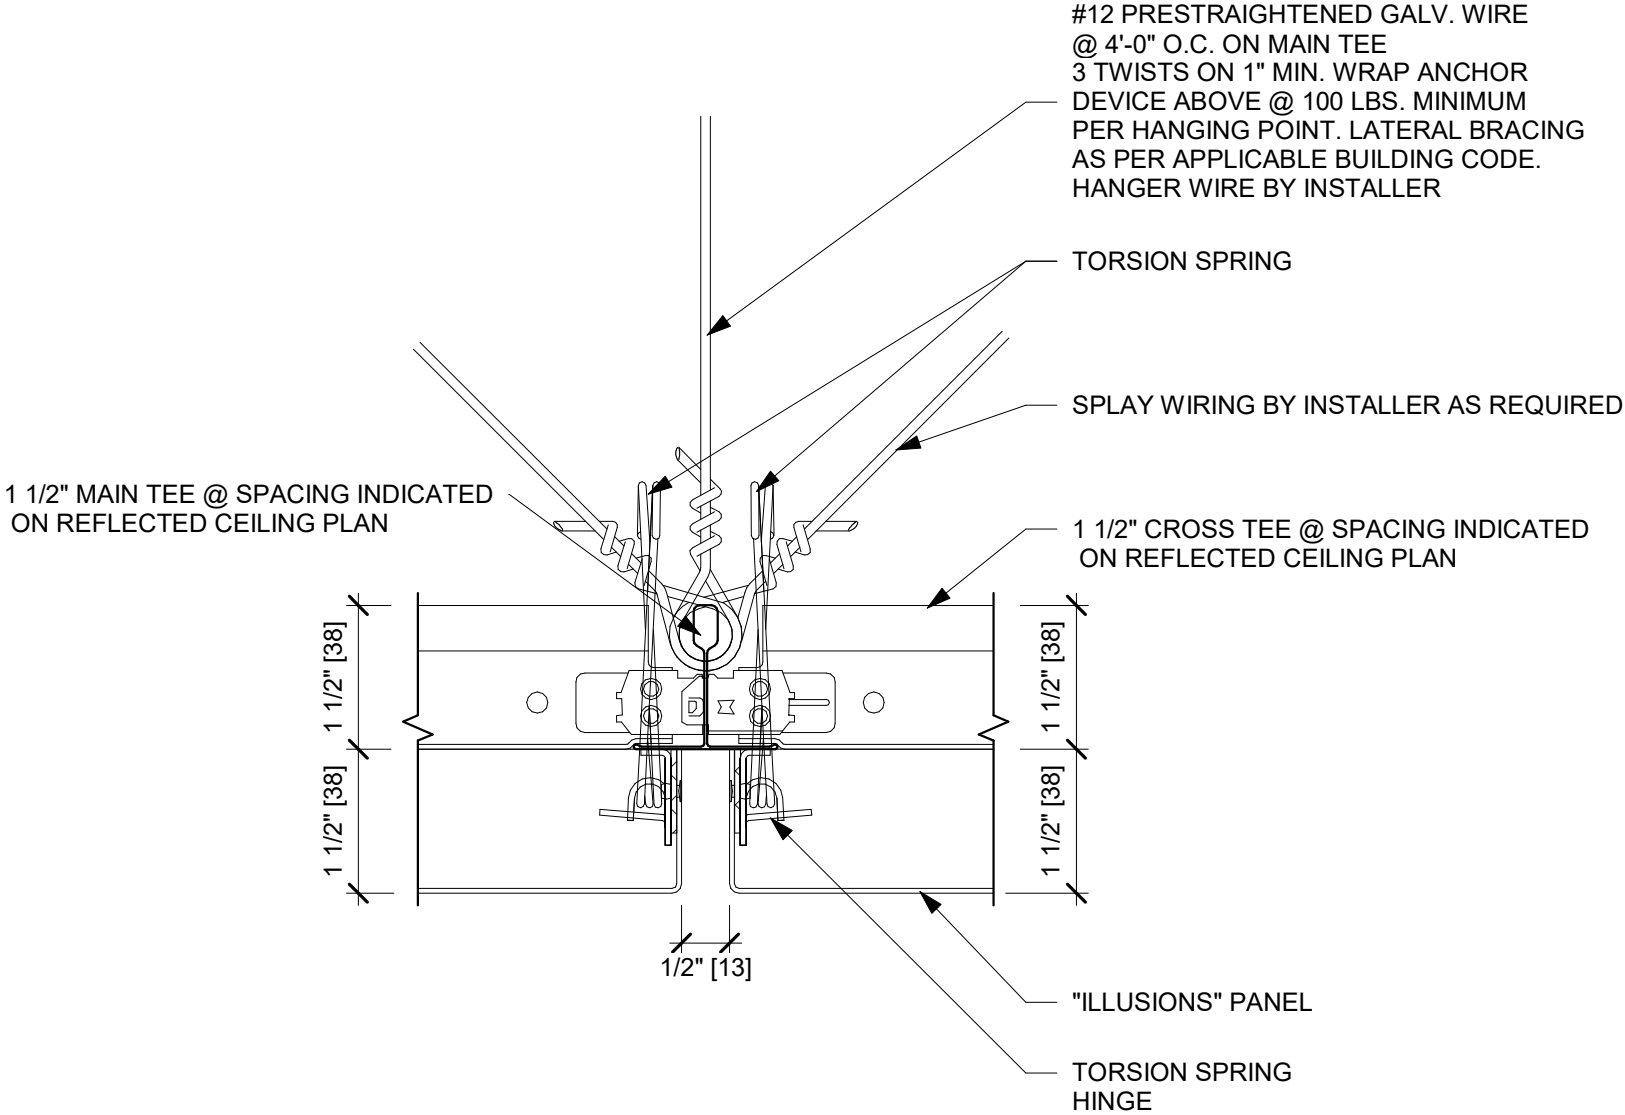

1 Panel Joint 1/2" Reveal with 1/16" Spacer - Cross Tee
6" = 1'-0"



USG Corporation
550 West Adams Street
Chicago, IL 60661 USA
www.usg.com

CEILINGS PLUS

Ceilings Plus
6711 E. Washington Boulevard
Los Angeles, California 90040
Tel. 800-822-3411

CEILINGS PLUS ILLUSIONS™ SYSTEM DETAILS

ISSUE RECORD:


12/01/21

REV: DATE:

SHEET INFORMATION:

SCALE: 6" = 1'-0"

ILL-PJ-02
PANEL JOINT DETAIL ILL-PJ02

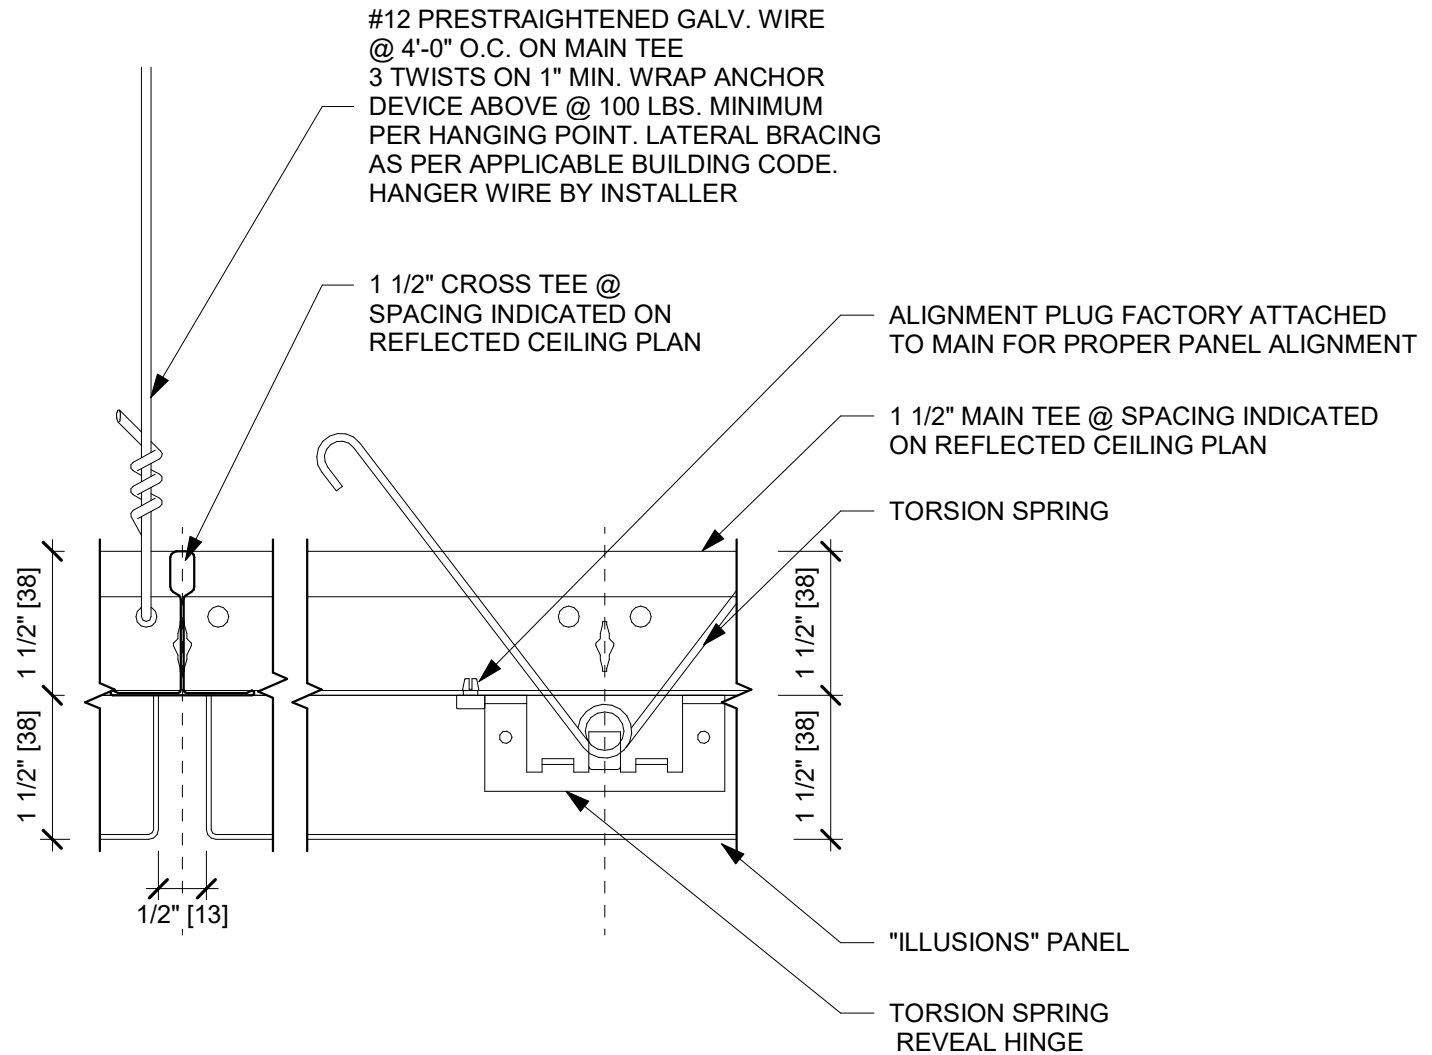

1 Panel Joint 1/2" Reveal - Main Tee
6" = 1'-0"



USG Corporation
550 West Adams Street
Chicago, IL 60661 USA
www.usg.com

CEILINGS PLUS

Ceilings Plus
6711 E. Washington Boulevard
Los Angeles, California 90040
Tel. 800-822-3411

CEILINGS PLUS ILLUSIONS™ SYSTEM DETAILS

ISSUE RECORD:

12/01/21

REV: DATE:

SHEET INFORMATION:

SCALE: 6" = 1'-0"

ILL-PJ-02C

PANEL JOINT DETAIL ILL-PJ-02C