

THESE DRAWINGS ARE THE PROPERTY OF CEILINGS PLUS, INC. AND ARE NOT TO BE COPIED OR TRANSMITTED WITHOUT PRIOR WRITTEN CONSENT OF CEILINGS PLUS, INC. ANY UNAUTHORIZED REPRODUCTION OR USE OF DESIGN INTENT AS ILLUSTRATED IS PROHIBITED WITHOUT THE EXPRESS WRITTEN CONSENT OF CEILINGS PLUS.



6711 E. Washington Boulevard
Los Angeles, California 90040
Tel: 800-822-3411
Fax: 323-724-8249
Email: info@ceilingsplus.com
Website: www.USG.com

REVISIONS: -

PERIMETER DETAIL

SHT. NO. - -

SCALE: FULL

RADIANS



PROJECT NO: IC740

CUSTOMER:

DETAIL NO: ETRAD_P1V

DRAWN BY: -

DATE: 01/08/2019

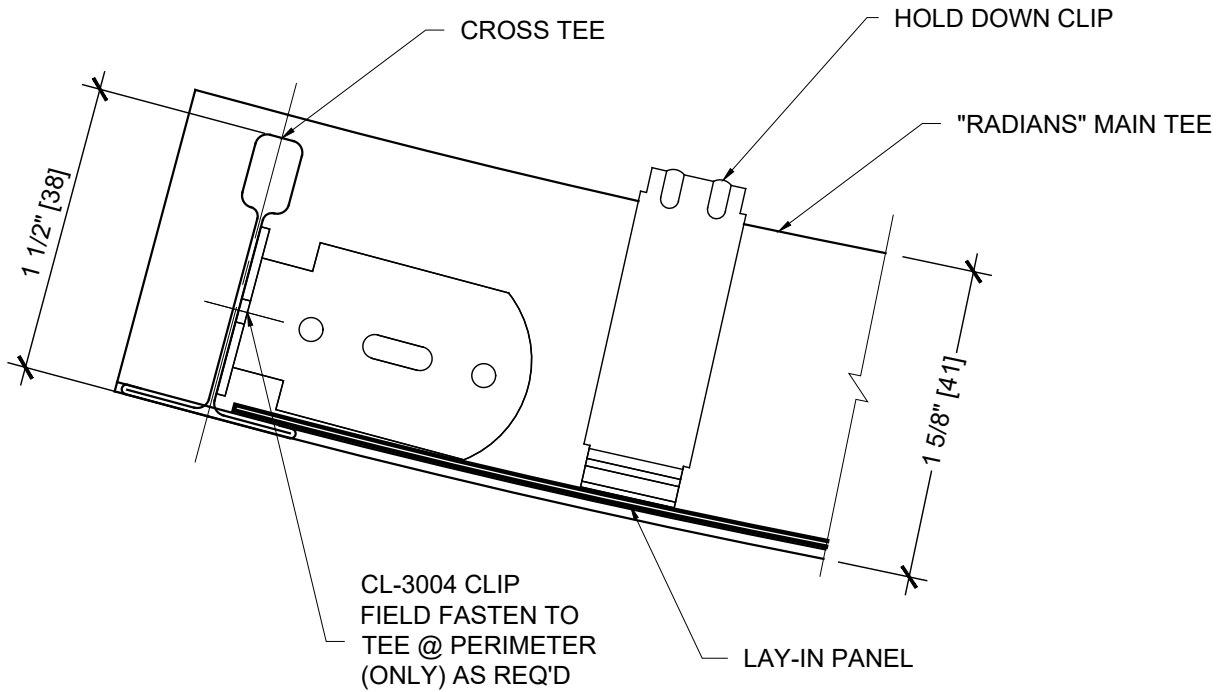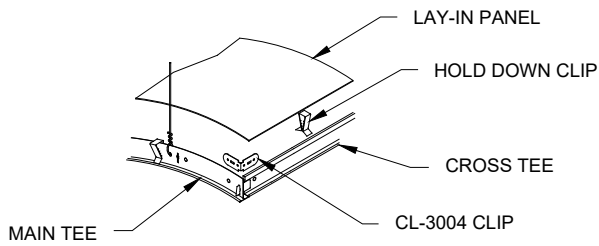

THESE DRAWINGS ARE THE PROPERTY OF CEILINGS PLUS, INC. AND ARE NOT TO BE COPIED OR TRANSMITTED WITHOUT PRIOR WRITTEN CONSENT OF CEILINGS PLUS, INC. ANY UNAUTHORIZED REPRODUCTION OR USE OF DESIGN INTENT AS ILLUSTRATED IS PROHIBITED WITHOUT THE EXPRESS WRITTEN CONSENT OF CEILINGS PLUS.



CEILINGSPLUS

6711 E. Washington Boulevard
Los Angeles, California 90040
Tel: 800-822-3411
Fax: 323-724-8249
Email: info@ceilingsplus.com
Website: www.USG.com

REVISIONS: -

PERIMETER DETAIL

SHT. NO. - -

SCALE: FULL

RADIANS



PROJECT NO: IC740

CUSTOMER:

DETAIL NO: ETRAD_P1X

DRAWN BY: -

DATE: 01/08/2019

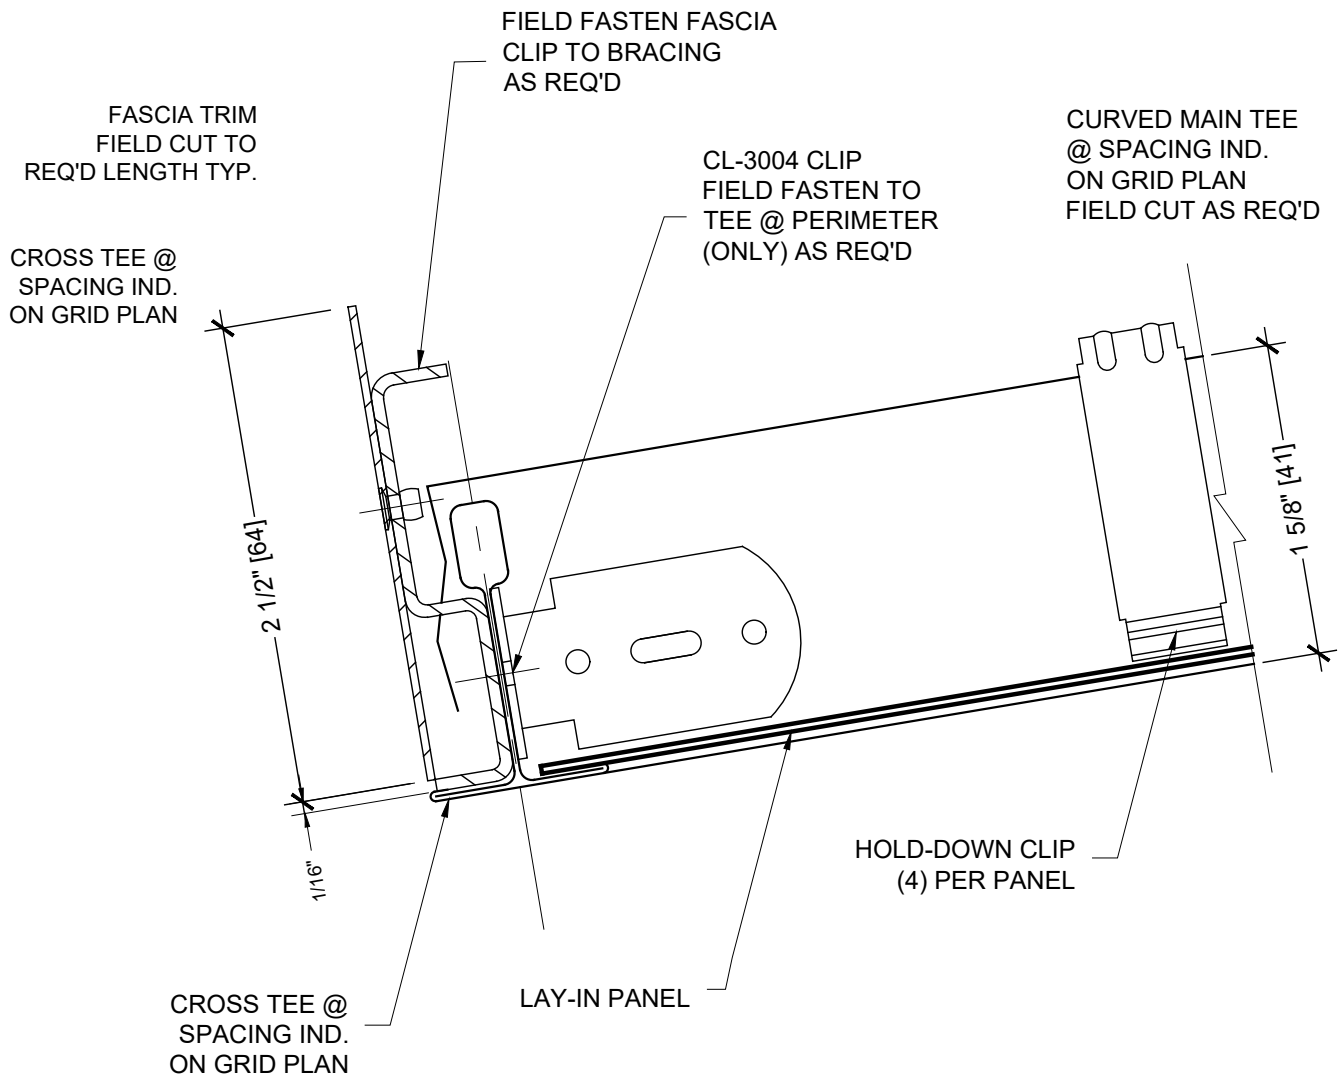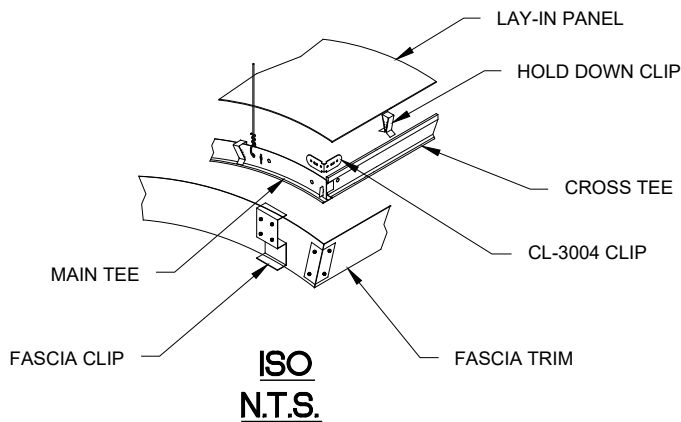

THESE DRAWINGS ARE THE PROPERTY OF CEILINGS PLUS, INC. AND ARE NOT TO BE COPIED OR TRANSMITTED WITHOUT PRIOR WRITTEN CONSENT OF CEILINGS PLUS, INC. ANY UNAUTHORIZED REPRODUCTION OR USE OF DESIGN INTENT AS ILLUSTRATED IS PROHIBITED WITHOUT THE EXPRESS WRITTEN CONSENT OF CEILINGS PLUS.



6711 E. Washington Boulevard
Los Angeles, California 90040
Tel: 800-822-3411
Fax: 323-724-8249
Email: info@ceilingsplus.com
Website: www.USG.com

REVISIONS: -

PERIMETER DETAIL

SHT. NO. - -

SCALE: FULL

RADIANS



PROJECT NO: IC740

CUSTOMER:

DETAIL NO: ETRAD_P2V

DRAWN BY: -

DATE: 01/08/2019

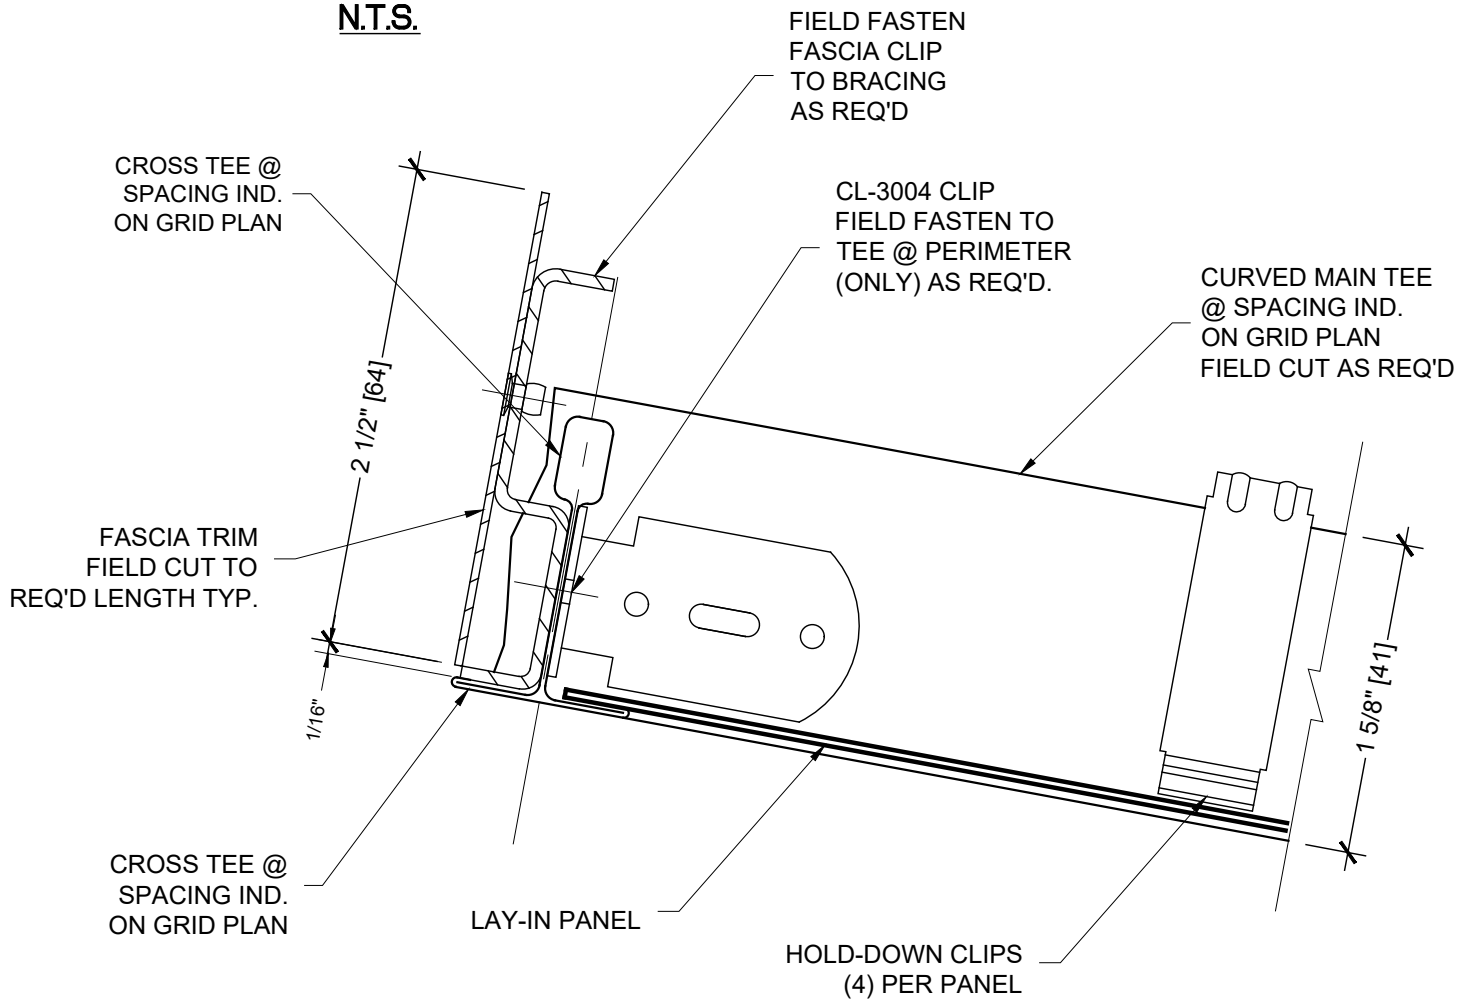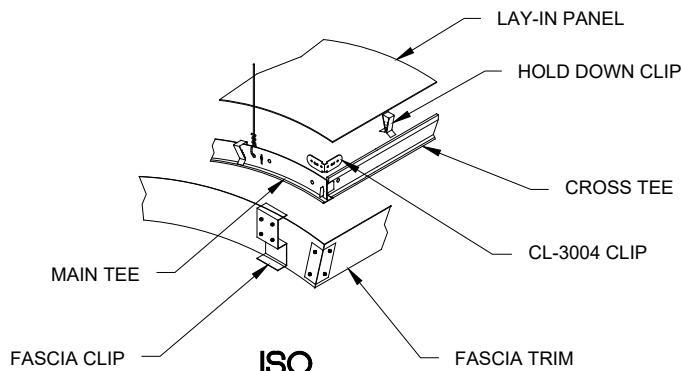

THESE DRAWINGS ARE THE PROPERTY OF CEILINGS PLUS, INC. AND ARE NOT TO BE COPIED OR TRANSMITTED WITHOUT PRIOR WRITTEN CONSENT OF CEILINGS PLUS, INC. ANY UNAUTHORIZED REPRODUCTION OR USE OF DESIGN INTENT AS ILLUSTRATED IS PROHIBITED WITHOUT THE EXPRESS WRITTEN CONSENT OF CEILINGS PLUS.



6711 E. Washington Boulevard
Los Angeles, California 90040
Tel: 800-822-3411
Fax: 323-724-8249
Email: info@ceilingsplus.com
Website: www.USG.com

REVISIONS: -

PERIMETER DETAIL

SHT. NO. - -

SCALE: FULL

RADIANS


PROJECT NO: IC740

CUSTOMER:


DETAIL NO: ETRAD_P2X

DRAWN BY: -

DATE: 01/08/2019

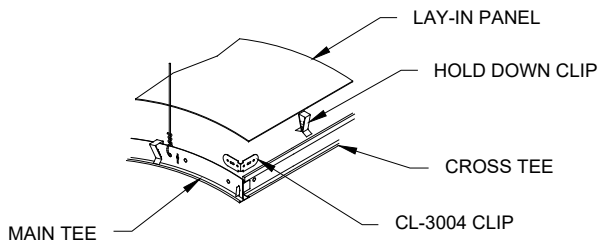

ISO
N.T.S.

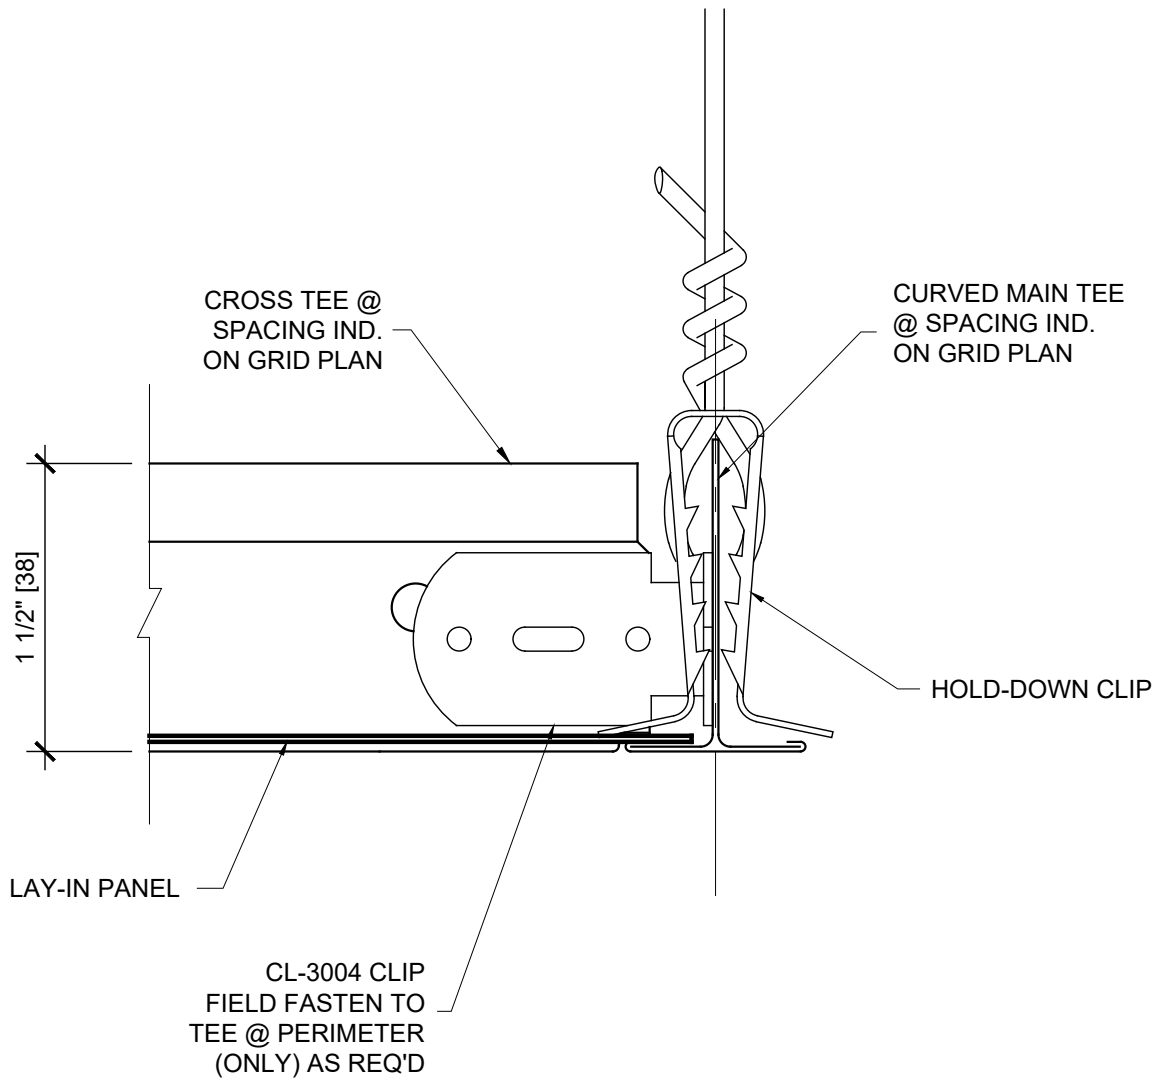

THESE DRAWINGS ARE THE PROPERTY OF CEILINGS PLUS, INC. AND ARE NOT TO BE COPIED OR TRANSMITTED WITHOUT PRIOR WRITTEN CONSENT OF CEILINGS PLUS, INC. ANY UNAUTHORIZED REPRODUCTION OR USE OF DESIGN INTENT AS ILLUSTRATED IS PROHIBITED WITHOUT THE EXPRESS WRITTEN CONSENT OF CEILINGS PLUS.



6711 E. Washington Boulevard
Los Angeles, California 90040
Tel: 800-822-3411
Fax: 323-724-8249
Email: info@ceilingsplus.com
Website: www.USG.com

REVISIONS: -

PERIMETER DETAIL

SHT. NO. - -

SCALE: FULL

RADIANS


PROJECT NO: IC740

CUSTOMER:


DETAIL NO: ETRAD_P1C

DRAWN BY: -

DATE: 01/08/2019

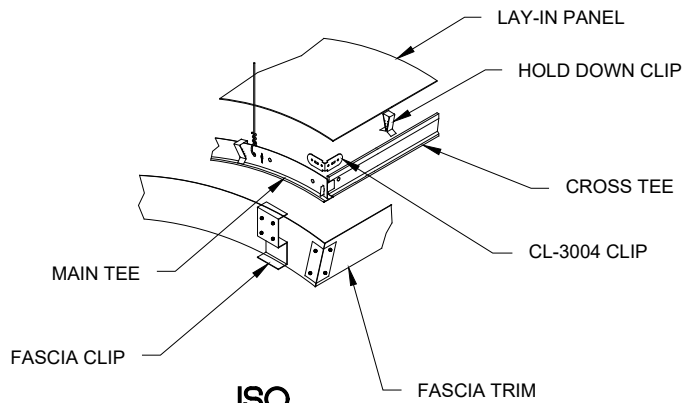

ISO
N.T.S.

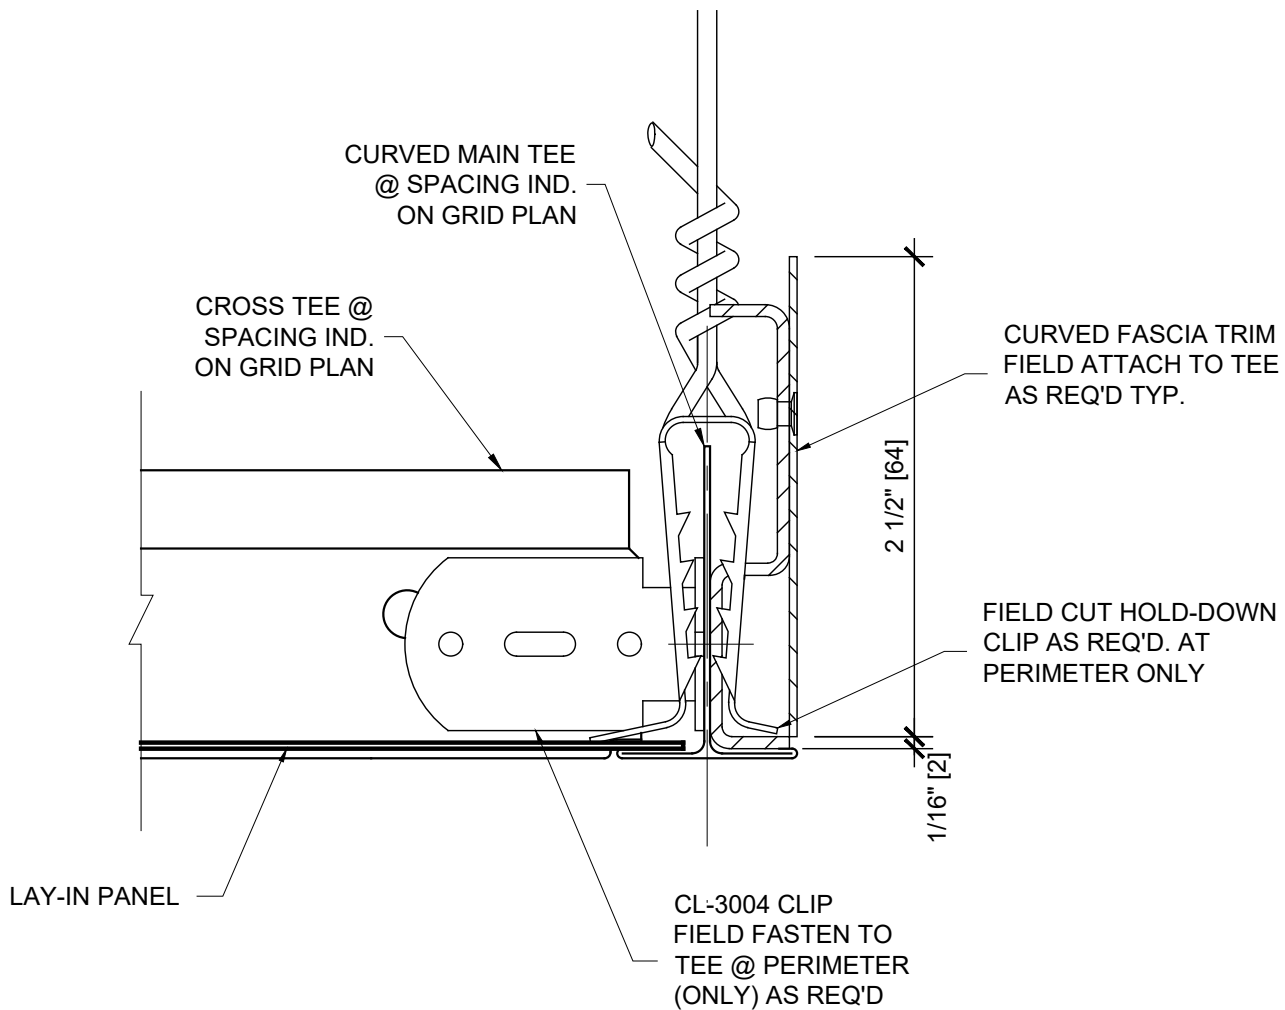

THESE DRAWINGS ARE THE PROPERTY OF CEILINGS PLUS, INC. AND ARE NOT TO BE COPIED OR TRANSMITTED WITHOUT PRIOR WRITTEN CONSENT OF CEILINGS PLUS, INC. ANY UNAUTHORIZED REPRODUCTION OR USE OF DESIGN INTENT AS ILLUSTRATED IS PROHIBITED WITHOUT THE EXPRESS WRITTEN CONSENT OF CEILINGS PLUS.



6711 E. Washington Boulevard
Los Angeles, California 90040
Tel: 800-822-3411
Fax: 323-724-8249
Email: info@ceilingsplus.com
Website: www.USG.com

REVISIONS: -

PERIMETER DETAIL

SHT. NO. - -

SCALE: FULL

RADIANS


PROJECT NO: IC740

CUSTOMER:

DETAIL NO: ETRAD_P2C

DRAWN BY: -

DATE: 01/08/2019

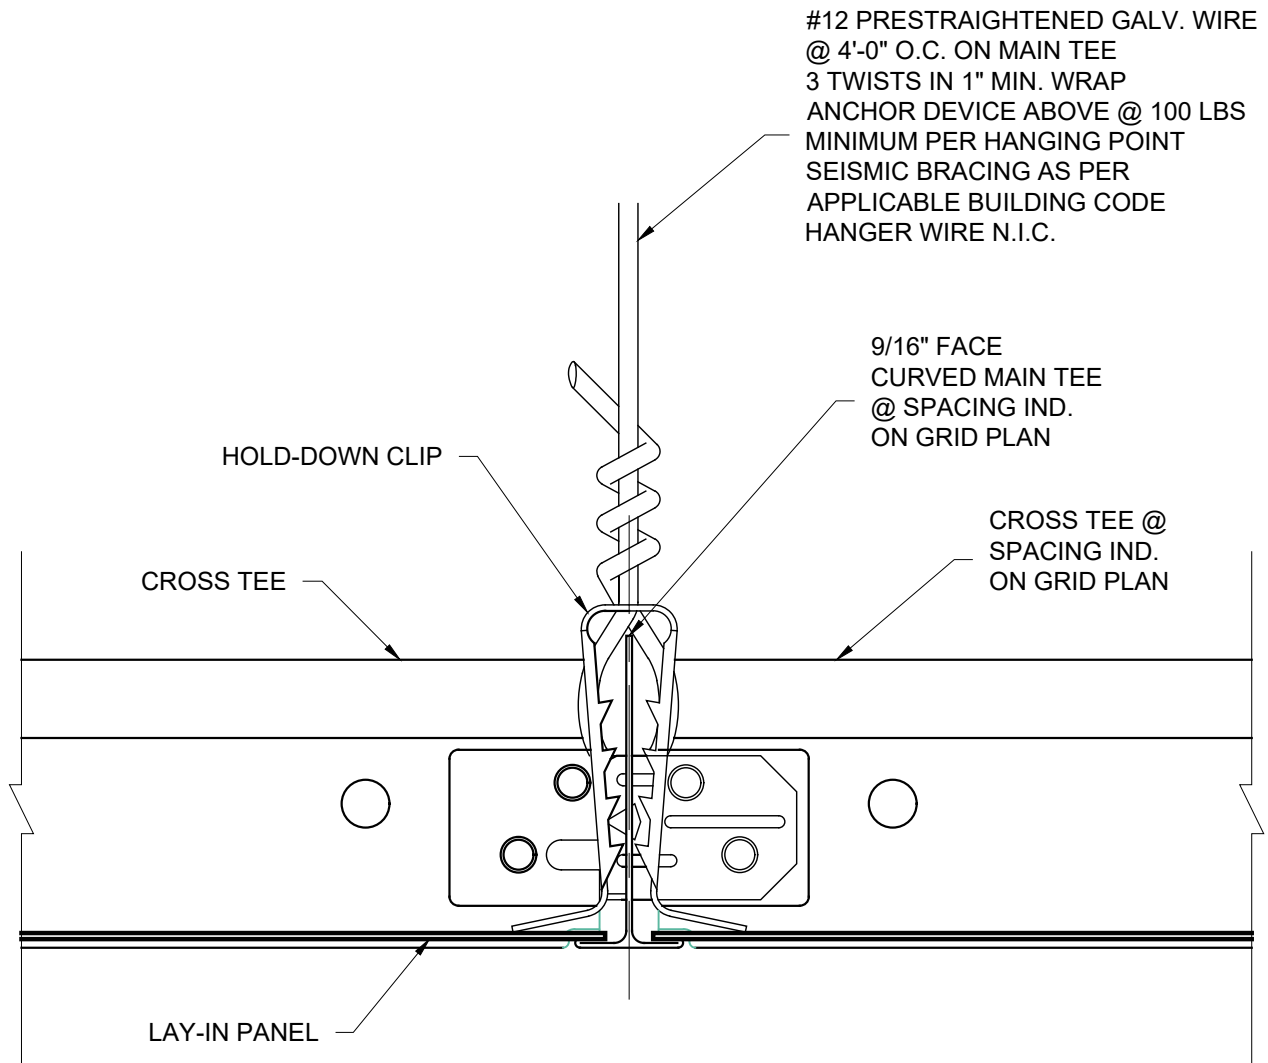

THESE DRAWINGS ARE THE PROPERTY OF CEILINGS PLUS, INC. AND ARE NOT TO BE COPIED OR TRANSMITTED WITHOUT PRIOR WRITTEN CONSENT OF CEILINGS PLUS, INC. ANY UNAUTHORIZED REPRODUCTION OR USE OF DESIGN INTENT AS ILLUSTRATED IS PROHIBITED WITHOUT THE EXPRESS WRITTEN CONSENT OF CEILINGS PLUS.




6711 E. Washington Boulevard
Los Angeles, California 90040
Tel: 800-822-3411
Fax: 323-724-8249
Email: info@ceilingsplus.com
Website: www.USG.com

REVISIONS: -	SHT. NO. - -
SCALE: FULL	

PANEL JOINT DETAIL

RADIANS

PROJECT NO:	IC740
CUSTOMER:	
DETAIL NO:	ETRAD_PJ1
DRAWN BY:	-
DATE:	01/08/2019

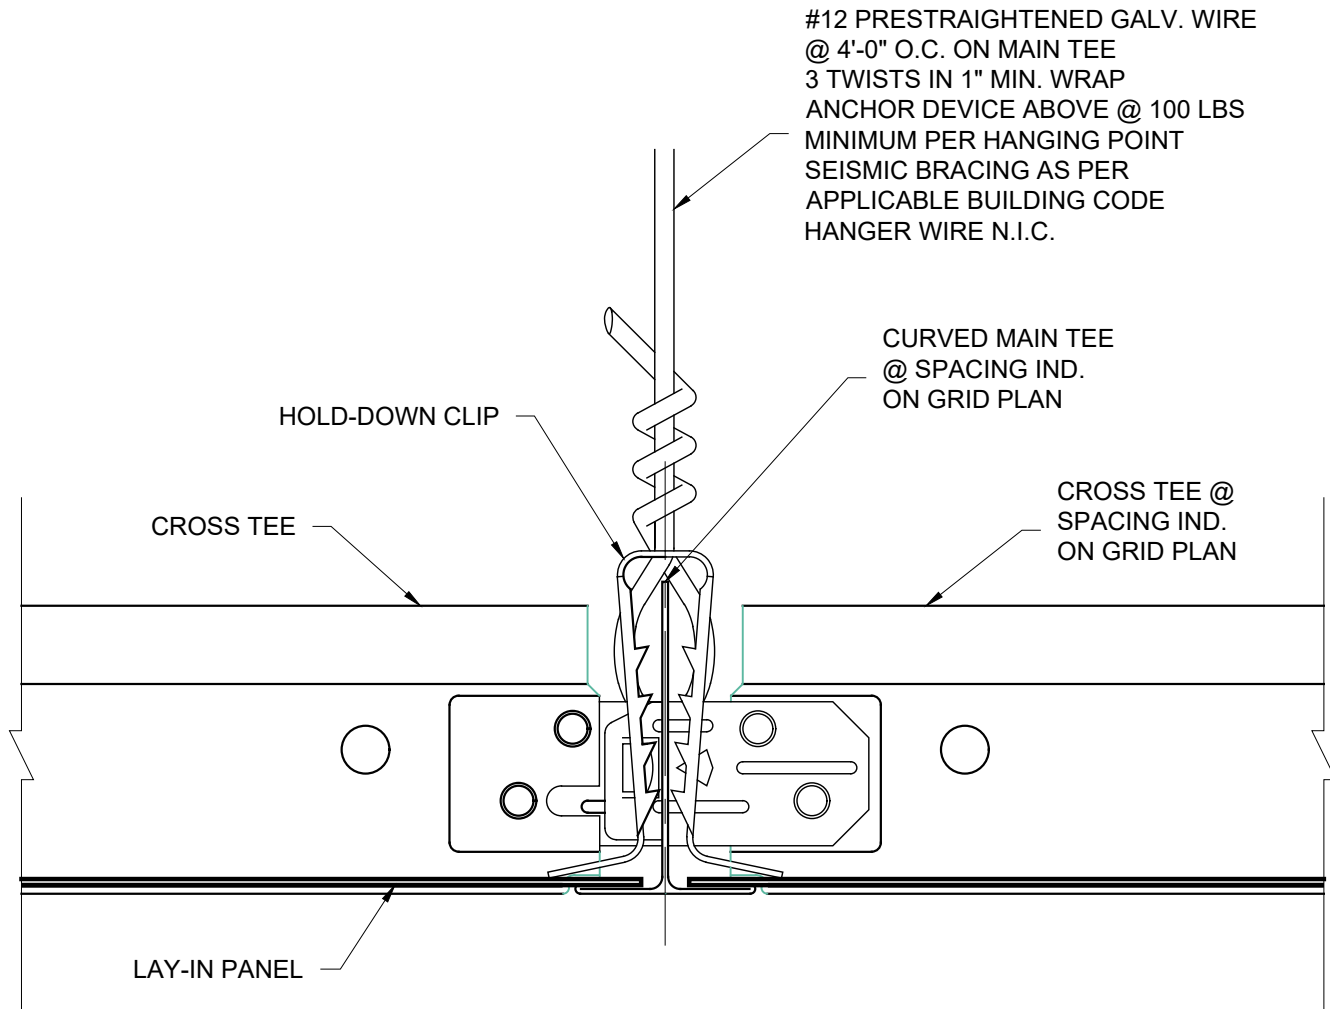

THESE DRAWINGS ARE THE PROPERTY OF CEILINGS PLUS, INC. AND ARE NOT TO BE COPIED OR TRANSMITTED WITHOUT PRIOR WRITTEN CONSENT OF CEILINGS PLUS, INC. ANY UNAUTHORIZED REPRODUCTION OR USE OF DESIGN INTENT AS ILLUSTRATED IS PROHIBITED WITHOUT THE EXPRESS WRITTEN CONSENT OF CEILINGS PLUS.



6711 E. Washington Boulevard
Los Angeles, California 90040
Tel: 800-822-3411
Fax: 323-724-8249
Email: info@ceilingsplus.com
Website: www.USG.com

REVISIONS: -

PANEL JOINT DETAIL

SHT. NO. - -

SCALE: FULL

RADIANS


PROJECT NO: IC740

CUSTOMER:

DETAIL NO: ETRAD_PJ2

DRAWN BY: -

DATE: 01/08/2019

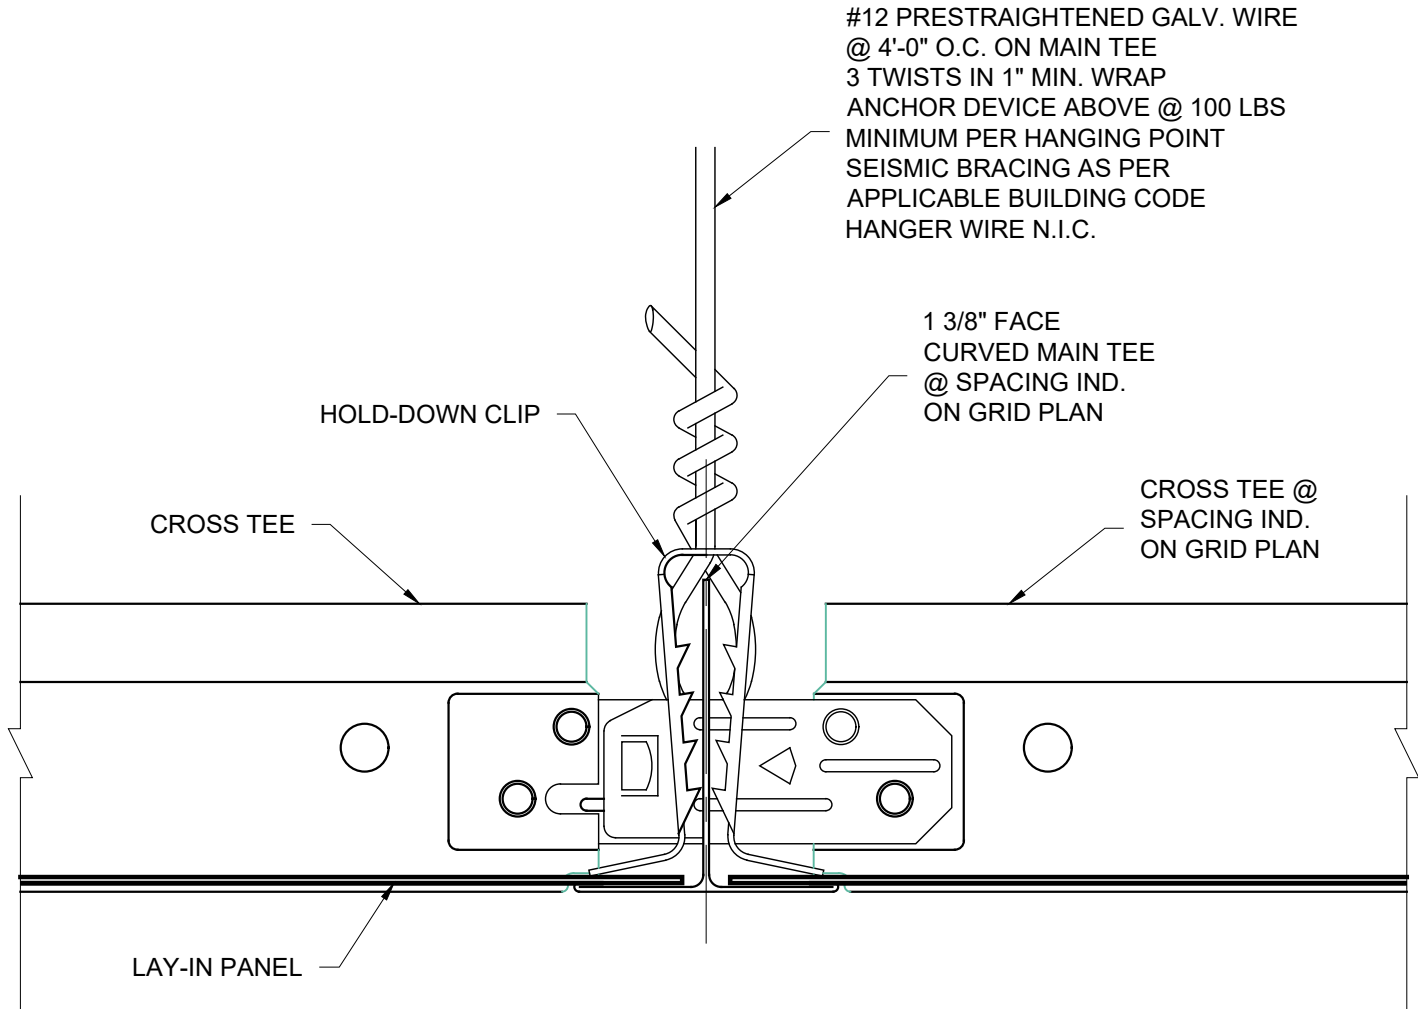

THESE DRAWINGS ARE THE PROPERTY OF CEILINGS PLUS, INC. AND ARE NOT TO BE COPIED OR TRANSMITTED WITHOUT PRIOR WRITTEN CONSENT OF CEILINGS PLUS, INC. ANY UNAUTHORIZED REPRODUCTION OR USE OF DESIGN INTENT AS ILLUSTRATED IS PROHIBITED WITHOUT THE EXPRESS WRITTEN CONSENT OF CEILINGS PLUS.



6711 E. Washington Boulevard
Los Angeles, California 90040
Tel: 800-822-3411
Fax: 323-724-8249
Email: info@ceilingsplus.com
Website: www.USG.com

REVISIONS: -

PANEL JOINT DETAIL

SHT. NO. - -

SCALE: FULL

RADIANS

PROJECT NO: IC740

CUSTOMER:

DETAIL NO: ETRAD_PJ3

DRAWN BY: -

DATE: 01/08/2019