


1 HOUR CONTROL JOINT


NOTE: THIS DETAIL REPRESENTS A TYPICAL CONTROL JOINT CONSTRUCTION. REFERENCE THE PUBLISHED DESIGN CRITERIA FOR PANEL, FRAMING AND OTHER CONSTRUCTION REQUIREMENTS.

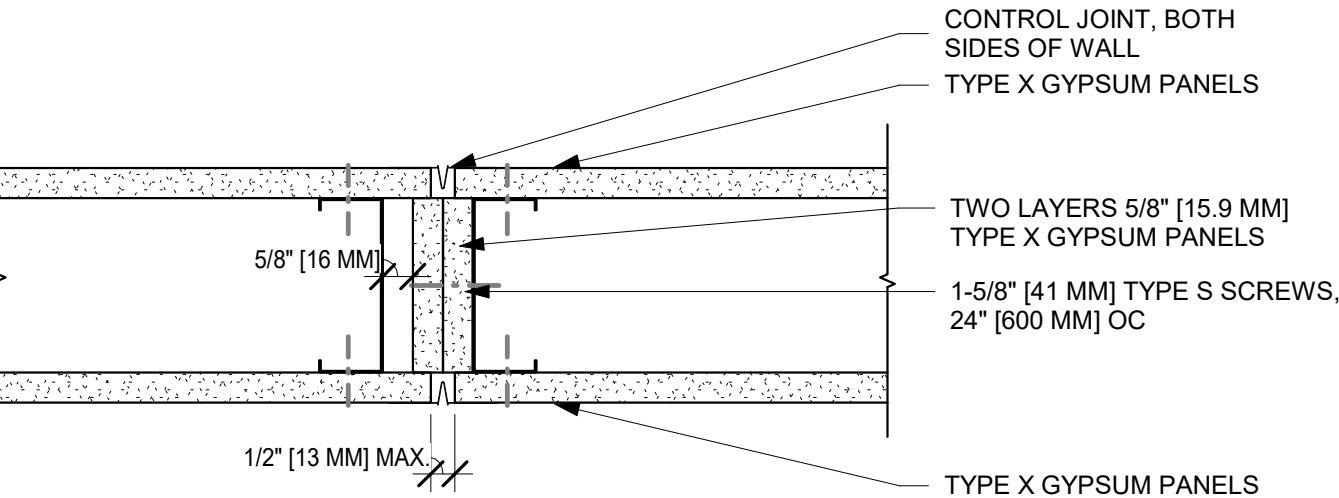

1 HOUR PARTITION - METAL STUDS

2 HOUR CONTROL JOINT


NOTE: THIS DETAIL REPRESENTS A TYPICAL CONTROL JOINT CONSTRUCTION. REFERENCE THE PUBLISHED DESIGN CRITERIA FOR PANEL, FRAMING AND OTHER CONSTRUCTION REQUIREMENTS.

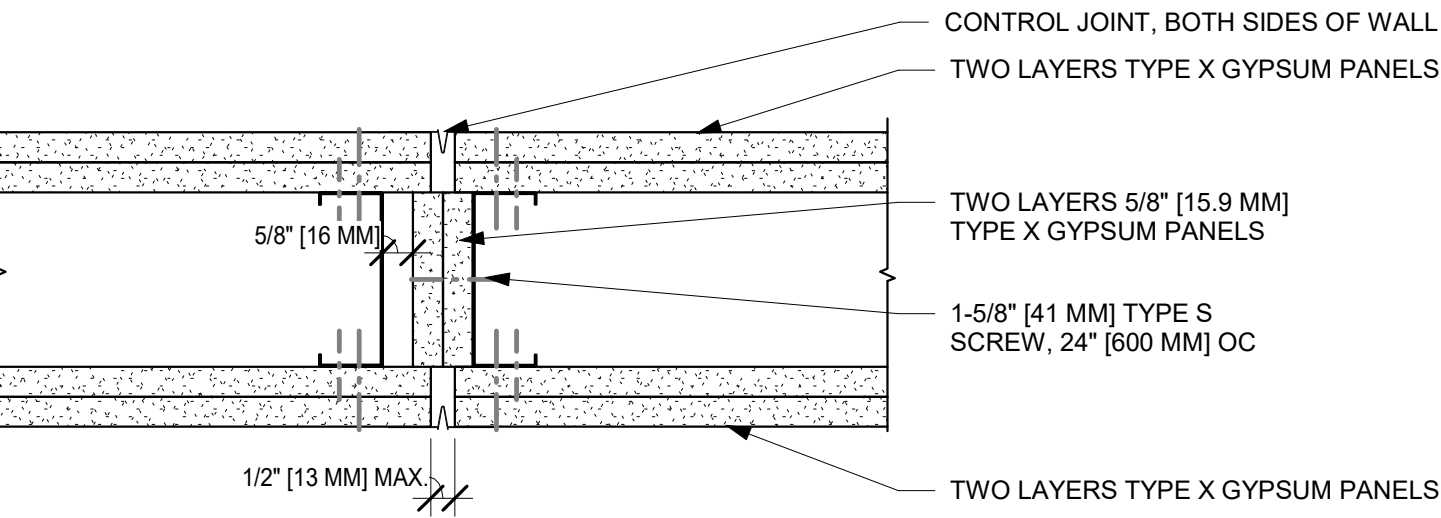

2 HOUR PARTITION - METAL STUDS

1 HOUR CONTROL JOINT

NOTE: THIS DETAIL REPRESENTS A TYPICAL CONTROL JOINT CONSTRUCTION. REFERENCE THE PUBLISHED DESIGN CRITERIA FOR PANEL, FRAMING AND OTHER CONSTRUCTION REQUIREMENTS.

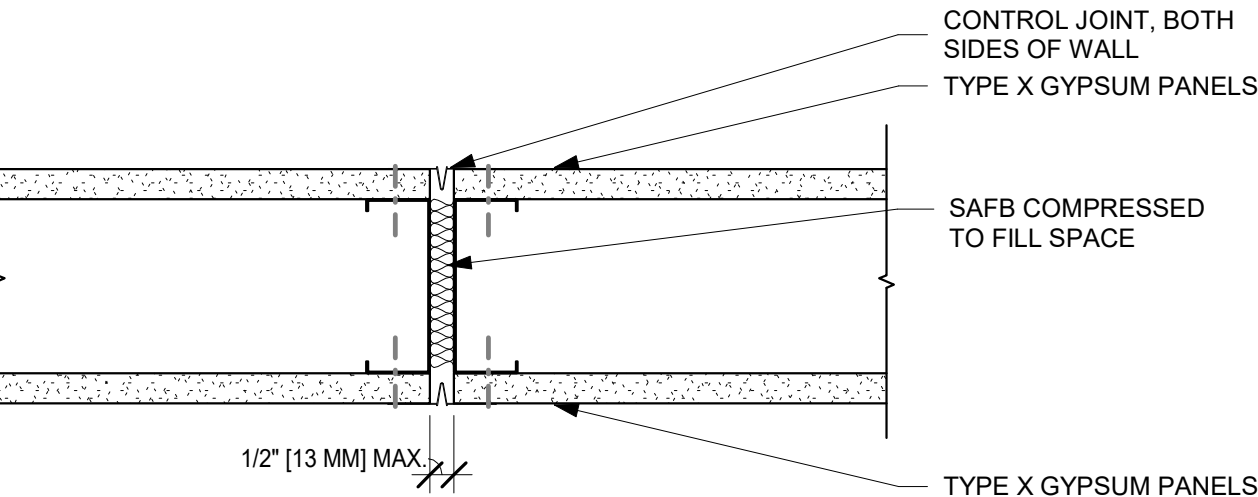

1 HOUR PARTITION - METAL STUDS



USG Corporation  
550 West Adams Street  
Chicago, IL 60661  
T. 800-USG4YOU

CONTROL JOINT - METAL STUDS

ISSUE RECORD:
06/12/20
REV. / DATE:
01 06/18/20


SHEET INFORMATION:

WD-0002B

DISCLAIMER: THE USG PRODUCT DETAILS CONTAINED HEREIN ARE INTENDED FOR USE AS PRODUCT REFERENCE MATERIAL BY ARCHITECTS, ENGINEERS, OTHER DESIGN PROFESSIONALS, CONTRACTORS, BUILDING CODE OFFICIALS, OR OTHER COMPETENT CONSTRUCTION INDUSTRY TRADE PROFESSIONALS HAVING AN INTEREST IN THE SELECTION, SPECIFICATION AND USE OF PRODUCTS MANUFACTURED BY THE SUBSIDIARIES OF USG CORPORATION. THE DRAWINGS ARE INTENDED SOLELY AS TECHNICAL SUPPORT INCIDENT TO THE SALE AND USE OF USG PRODUCTS AND NOT INTENDED TO BE A SUBSTITUTE FOR THE DESIGN REVIEW AND APPROVAL OF THE LICENSED DESIGN PROFESSIONALS FOR THE PROJECT. THESE MATERIALS MAY BE PRINTED AND/OR TRANSFERRED ELECTRONICALLY SOLELY AS NEEDED BY THE USER. BECAUSE CAD ELECTRONIC FILES AND BIM (BUILDING INFORMATION MODELING) FILES CAN BE MODIFIED BY OTHER PARTIES, WITHOUT NOTICE OR INDICATION OF SUCH MODIFICATIONS, MODIFICATION OF USG PRODUCT CAD DRAWINGS IS THE SOLE RESPONSIBILITY OF THE DESIGN PROFESSIONAL.

1 HOUR CONTROL JOINT


NOTE: THIS DETAIL REPRESENTS A TYPICAL CONTROL JOINT CONSTRUCTION. REFERENCE THE PUBLISHED DESIGN CRITERIA FOR PANEL, FRAMING AND OTHER CONSTRUCTION REQUIREMENTS.

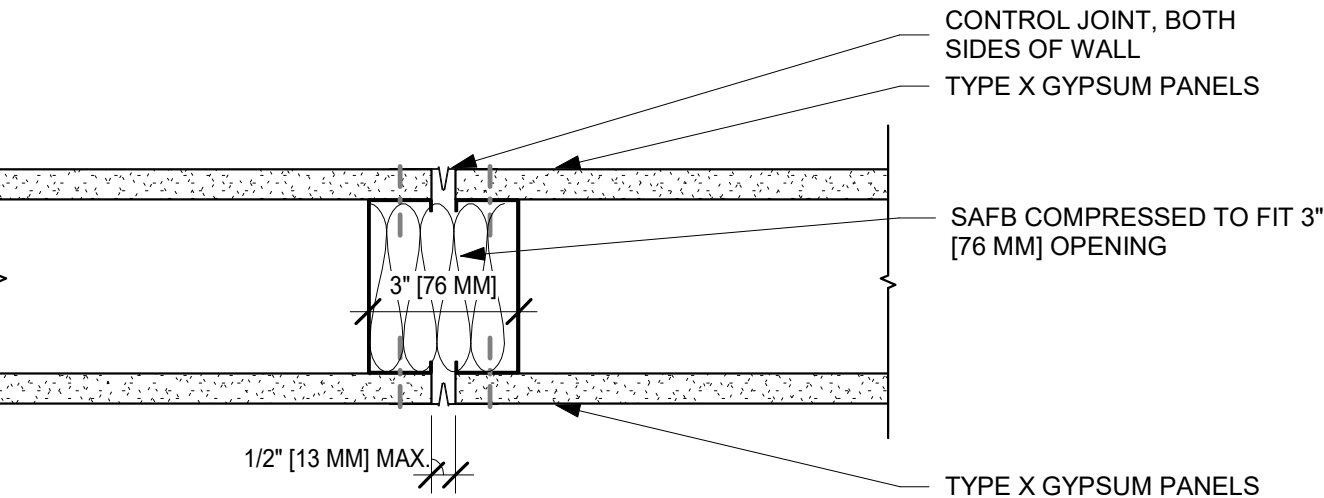

1 HOUR PARTITION - METAL STUDS

2 HOUR CONTROL JOINT


NOTE: THIS DETAIL REPRESENTS A TYPICAL CONTROL JOINT CONSTRUCTION. REFERENCE THE PUBLISHED DESIGN CRITERIA FOR PANEL, FRAMING AND OTHER CONSTRUCTION REQUIREMENTS.

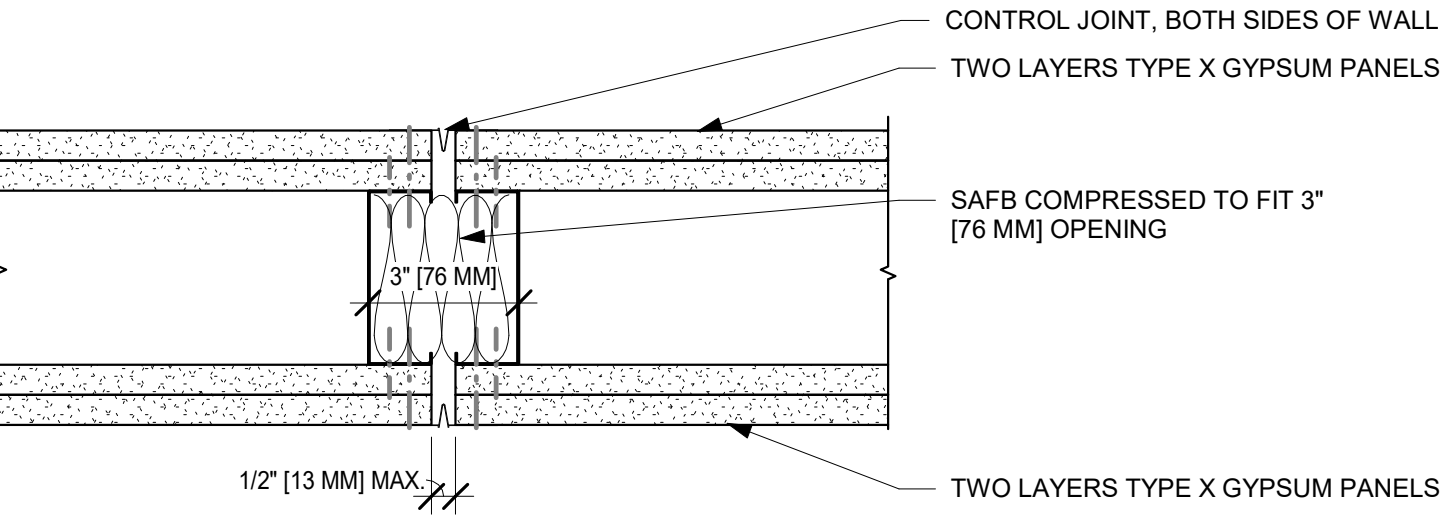

2 HOUR PARTITION - METAL STUDS

### 3 HOUR CONTROL JOINT


**NOTE:** THIS DETAIL REPRESENTS A TYPICAL CONTROL JOINT CONSTRUCTION. REFERENCE THE PUBLISHED DESIGN CRITERIA FOR PANEL, FRAMING AND OTHER CONSTRUCTION REQUIREMENTS.

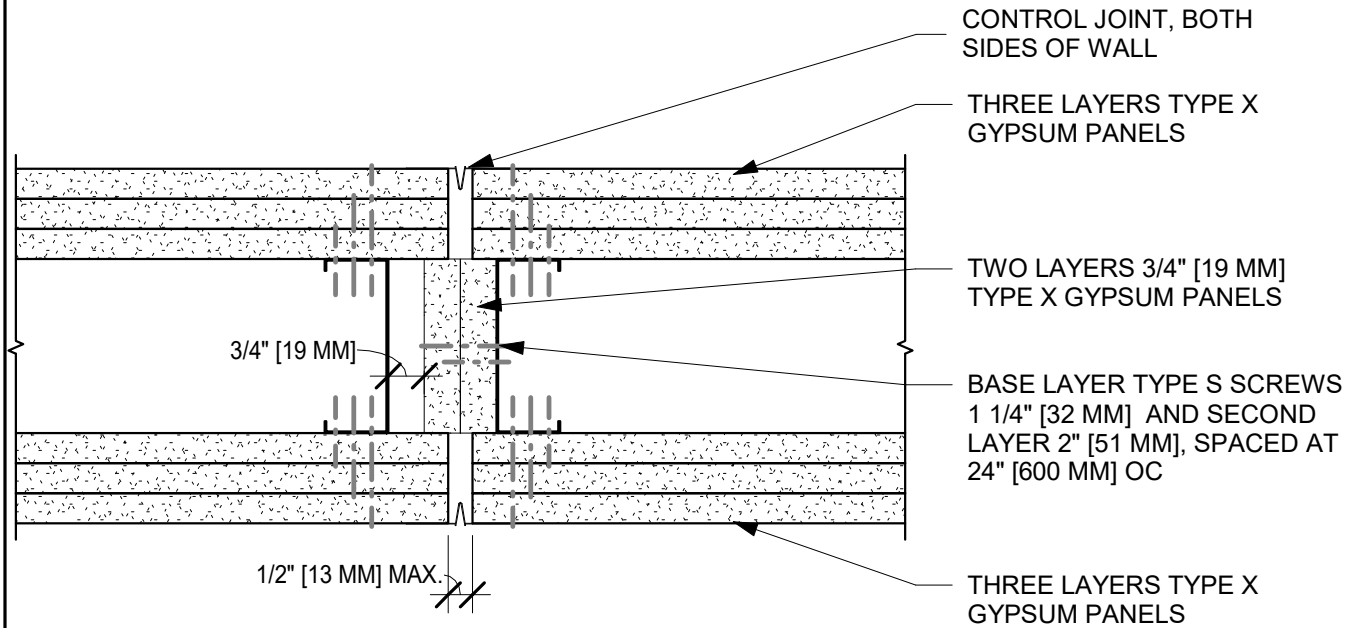

### 3 HOUR PARTITION - METAL STUDS

### 4 HOUR CONTROL JOINT

**NOTE:** THIS DETAIL REPRESENTS A TYPICAL CONTROL JOINT CONSTRUCTION. REFERENCE THE PUBLISHED DESIGN CRITERIA FOR PANEL, FRAMING AND OTHER CONSTRUCTION REQUIREMENTS.

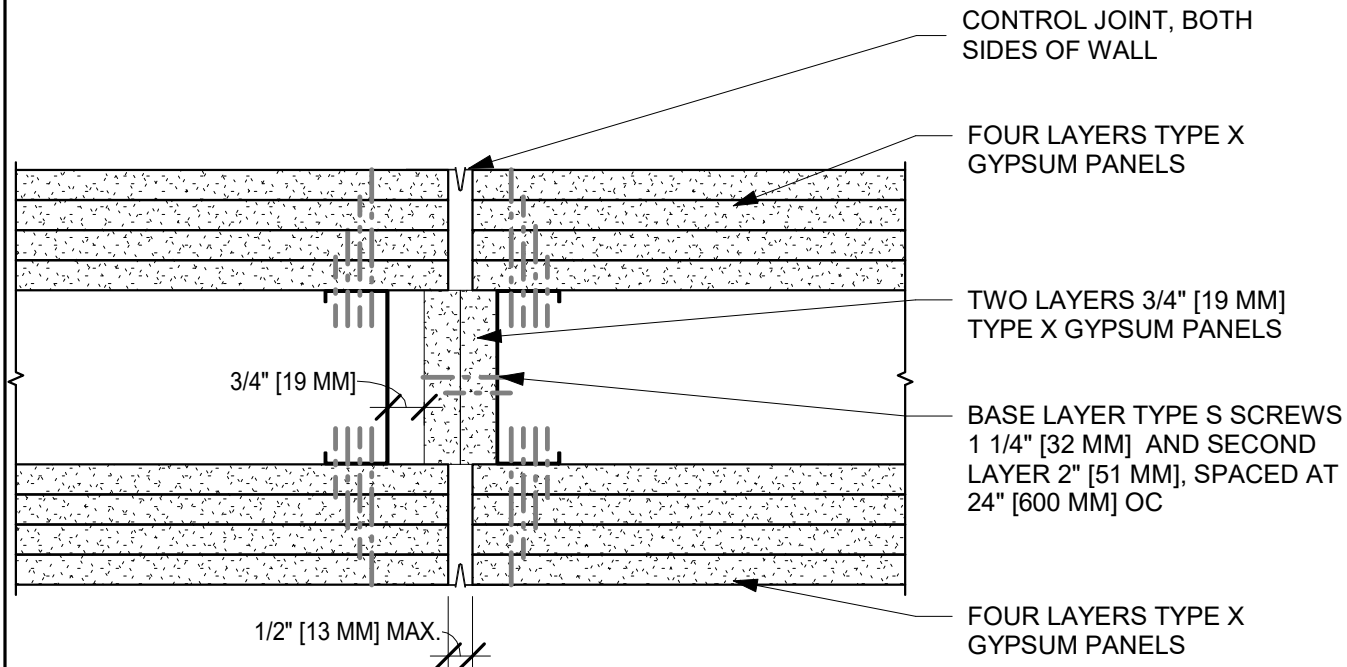

### 4 HOUR PARTITION - METAL STUDS



USG Corporation  
550 West Adams Street  
Chicago, IL 60661  
T. 800-USG4YOU

### CONTROL JOINT - METAL STUDS

#### ISSUE RECORD:

06/12/20

REV. / DATE:

01 06/18/20


#### SHEET INFORMATION:

WD-0002D

DISCLAIMER: THE USG PRODUCT DETAILS CONTAINED HEREIN ARE INTENDED FOR USE AS PRODUCT REFERENCE MATERIAL BY ARCHITECTS, ENGINEERS, OTHER DESIGN PROFESSIONALS, CONTRACTORS, BUILDING CODE OFFICIALS, OR OTHER COMPETENT CONSTRUCTION INDUSTRY TRADE PROFESSIONALS HAVING AN INTEREST IN THE SELECTION, SPECIFICATION AND USE OF PRODUCTS MANUFACTURED BY THE SUBSIDIARIES OF USG CORPORATION. THE DRAWINGS ARE INTENDED SOLELY AS TECHNICAL SUPPORT INCIDENT TO THE SALE AND USE OF USG PRODUCTS AND NOT INTENDED TO BE A SUBSTITUTE FOR THE DESIGN REVIEW AND APPROVAL OF THE LICENSED DESIGN PROFESSIONALS FOR THE PROJECT. THESE MATERIALS MAY BE PRINTED AND/OR TRANSFERRED ELECTRONICALLY SOLELY AS NEEDED BY THE USER. BECAUSE CAD ELECTRONIC FILES AND BIM (BUILDING INFORMATION MODELING) FILES CAN BE MODIFIED BY OTHER PARTIES, WITHOUT NOTICE OR INDICATION OF SUCH MODIFICATIONS, MODIFICATION OF USG PRODUCT CAD DRAWINGS IS THE SOLE RESPONSIBILITY OF THE DESIGN PROFESSIONAL.

1 HOUR CONTROL JOINT


NOTE: THIS DETAIL REPRESENTS A TYPICAL CONTROL JOINT CONSTRUCTION. REFERENCE THE PUBLISHED DESIGN CRITERIA FOR PANEL, FRAMING AND OTHER CONSTRUCTION REQUIREMENTS.

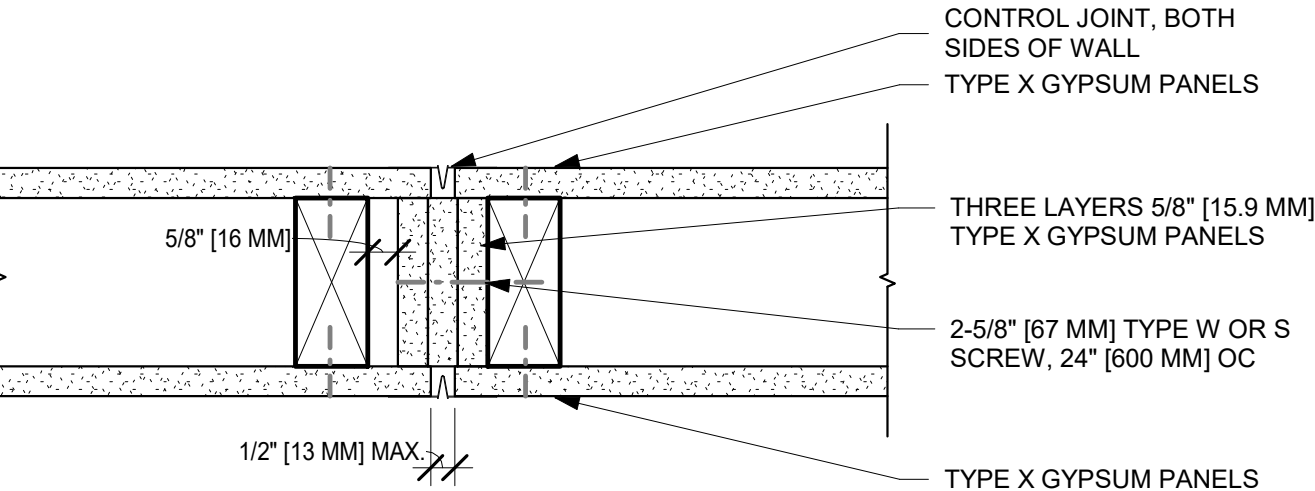

1 HOUR PARTITION - WOOD STUDS

2 HOUR CONTROL JOINT

NOTE: THIS DETAIL REPRESENTS A TYPICAL CONTROL JOINT CONSTRUCTION. REFERENCE THE PUBLISHED DESIGN CRITERIA FOR PANEL, FRAMING AND OTHER CONSTRUCTION REQUIREMENTS.

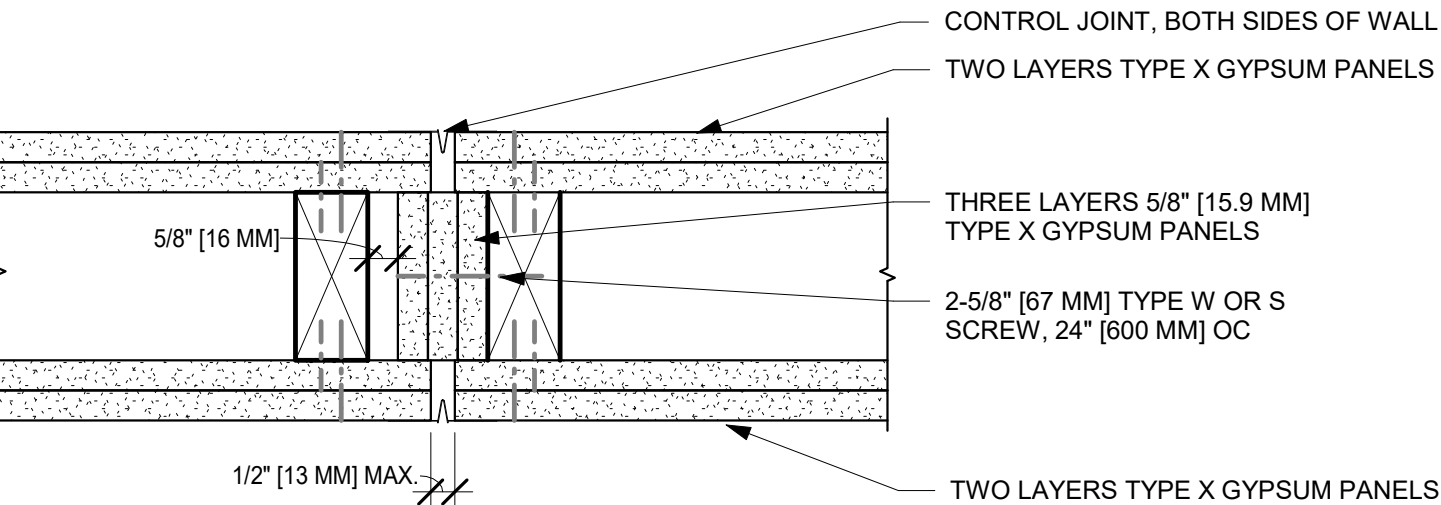

2 HOUR PARTITION - WOOD STUDS



USG Corporation  
550 West Adams Street  
Chicago, IL 60661  
T. 800-USG4YOU

CONTROL JOINT - WOOD STUDS

ISSUE RECORD:
06/11/20
REV. / DATE:
01 06/18/20

SHEET INFORMATION:

WD-0002E