

**NOTE: ORDER ACCESS PANEL  
FLANGE THICKNESS TO WORK WITH  
5/8" [15.9] THICK DRYWALL.**

USG DRYWALL SUSPENSION  
MAIN TEE DGLW26

HANGER WIRE BY OTHERS


USG DRYWALL SUSPENSION  
CROSS TEE DGLW424

SUPPLEMENTARY USG  
ENSEMBLE™ HIGH-  
NRC BACKER PANEL  
(IF SPECIFIED)

LATCH / TOUCH  
LATCH ASSEMBLY

ALUMINIUM FRAMED 23-5/8" X 23-5/8" [600 X 600]  
ACCESS PANEL SYSTEM FOR 1/2" [12.5] THICK  
DRYWALL PANELS - PROVIDED BY OTHERS.  
ATTACH FRAME TO BACKSIDE OF PANEL

HINGE  
ASSEMBLY

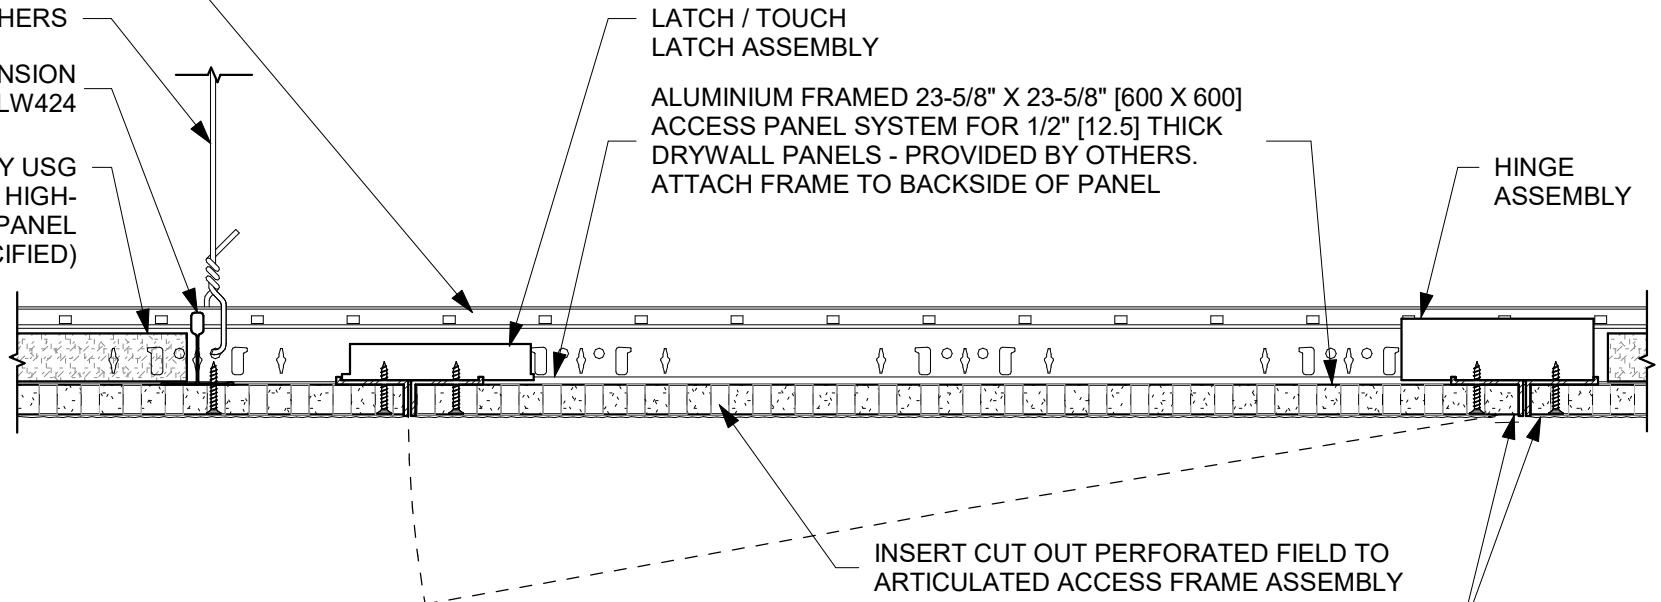

INSERT CUT OUT PERFORATED FIELD TO  
ARTICULATED ACCESS FRAME ASSEMBLY

APPLY JOINT FINISH COMPOUND AT ALL PANEL  
CUTS. FINISH PER INSTALLATION INSTRUCTIONS.



**USG Corporation**  
550 West Adams Street, Chicago, IL 60661  
T. 800-USG4YOU www.USG.com

## USG DRYWALL SUSPENSION™ SYSTEM DETAILS WITH ENSEMBLE® ACOUSTICAL DRYWALL

ISSUE RECORD:  
06/16/20

ISSUE: DATE:  
02 08/14/20

SHEET INFORMATION:

**CD-EDS-16**  
**ACCESS PANEL WITH USG**  
**ENSEMBLE™ SYSTEM**

DISCLAIMER: THE USG PRODUCT DETAILS CONTAINED HEREIN ARE INTENDED FOR USE AS PRODUCT REFERENCE MATERIAL BY ARCHITECTS, ENGINEERS, OTHER DESIGN PROFESSIONALS, CONTRACTORS, BUILDING CODE OFFICIALS, OR OTHER COMPETENT CONSTRUCTION INDUSTRY TRADE PROFESSIONALS HAVING AN INTEREST IN THE SELECTION, SPECIFICATION AND USE OF PRODUCTS MANUFACTURED BY THE SUBSIDIARIES OF USG CORPORATION. THE DRAWINGS ARE INTENDED SOLELY AS TECHNICAL SUPPORT INCIDENT TO THE SALE AND USE OF USG PRODUCTS AND NOT INTENDED TO BE A SUBSTITUTE FOR THE DESIGN REVIEW AND APPROVAL OF THE LICENSED DESIGN PROFESSIONALS FOR THE PROJECT. THESE MATERIALS MAY BE PRINTED AND/OR TRANSFERRED ELECTRONICALLY SOLELY AS NEEDED BY THE USER, BECAUSE CAD/ELECTRONIC FILES AND BIM (BUILDING INFORMATION MODELING) FILES CAN BE MODIFIED BY OTHER PARTIES, WITHOUT NOTICE OR INDICATION OF SUCH MODIFICATIONS, MODIFICATION OF USG PRODUCT CAD DRAWINGS IS THE SOLE RESPONSIBILITY OF THE DESIGN PROFESSIONAL. ©2020 USG CORPORATION.