


UL DESIGN NO. L521 System 4

FIRE RATING: 1 HOUR
 STC: 59
 SOUND TEST: G9876.06
 SYSTEM THICKNESS: 20 3/4"


IIC: 70
 IIC TEST: G9876.06

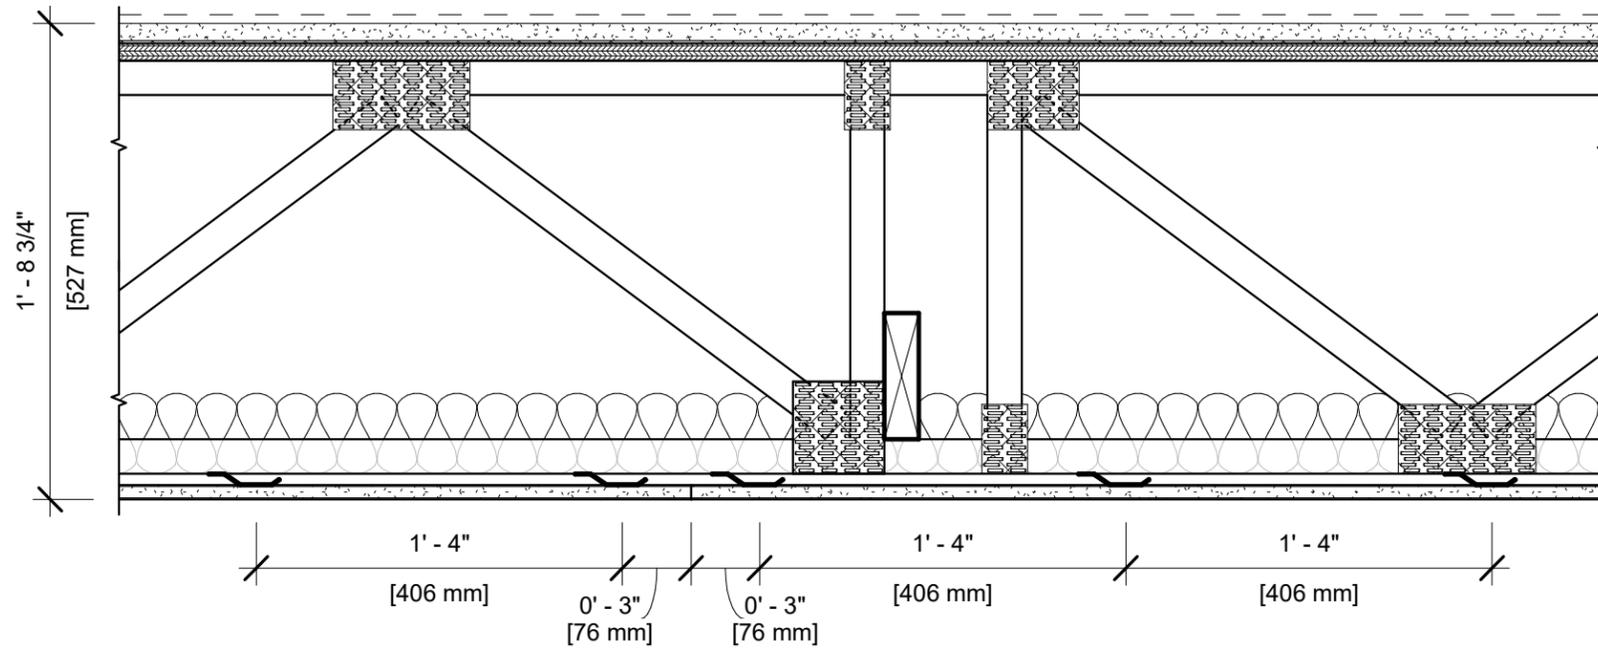

ASSEMBLY

- FINISH FLOORING:** CARPET AND PAD (BY OTHERS)
- FLOOR TOPPING MIXTURE:** 3/4" USG LEVELROCK® BRAND 2500 SERIES UNDERLAYMENT
- FLOOR MAT MATERIALS:** 1/8" USG LEVELROCK® BRAND SAM-N12™ SOUND ATTENUATION MAT
- SUBFLOORING:** 23/32" PLYWOOD PANEL
- TRUSSES:** 18" PARALLEL CHORD OPEN WEB WOOD TRUSSES, SPACED 24" O.C.
- CAVITY INSULATION:** 3-1/2" UNFACED GLASS FIBER
- RESILIENT CHANNELS:** 25 GA. RESILIENT CHANNELS SPACED 16" O.C. (SOUND TESTED WITH RC DELUXE®)
- GYPSUM BOARD:** ONE LAYER 5/8" USG SHEETROCK® BRAND ECOSMART PANELS FIRECODE® X (UL TYPE ULIX™)

Revit Sytem Family
 (Copy & Paste into your Revit Project)

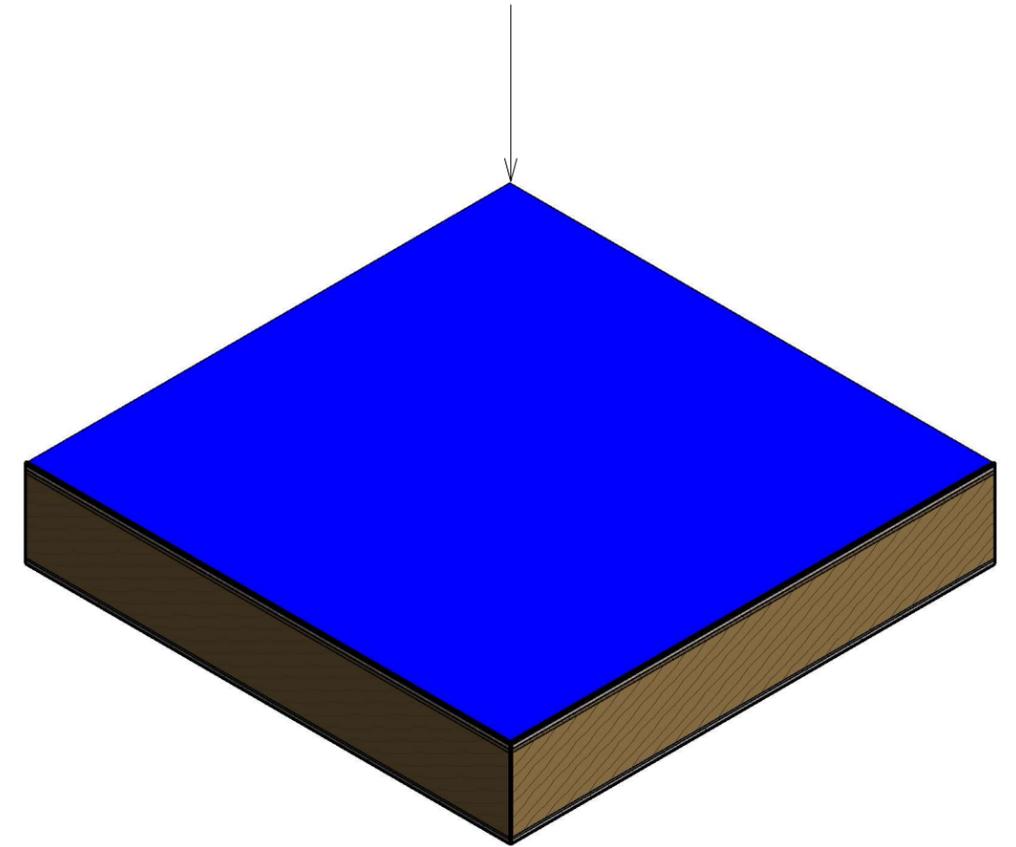

NOTES:

FOR THE MOST UP-TO-DATE INFORMATION OR ASSEMBLY OPTIONS, REFER TO THE UL FIRE RESISTANCE DIRECTORY.

REFER TO THE UL FIRE RESISTANCE DIRECTORY FOR INFORMATION REGARDING PRODUCT ORIENTATION AND FASTENING REQUIREMENTS.