



FIRE RATING:	1 HOUR	IIC:	51
STC:	59	IIC TEST:	G9877.05
SOUND TEST:	G9877.05		
SYSTEM THICKNESS:	21 1/8"		

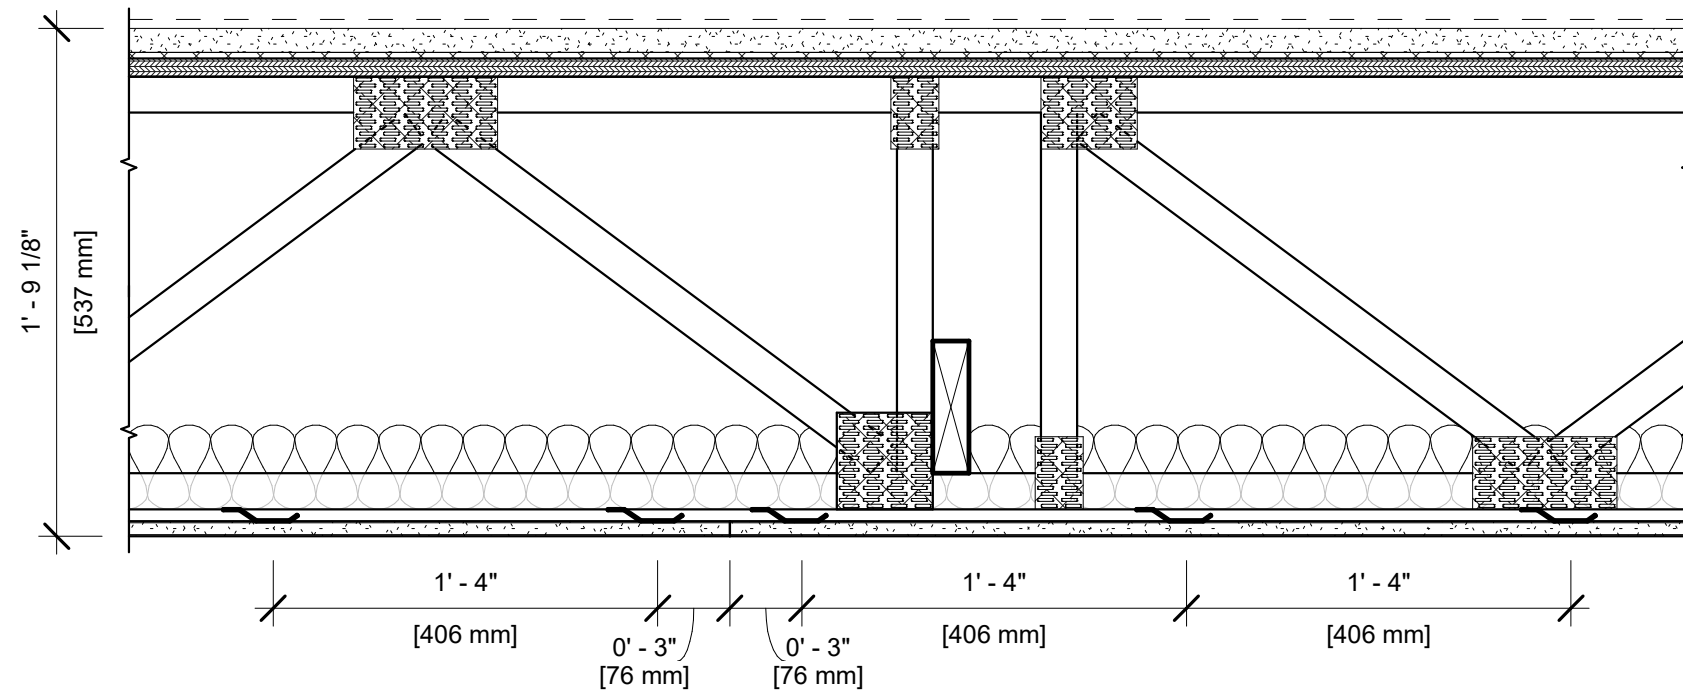

<b>FINISH FLOORING:</b>	CERAMIC TILE (BY OTHERS)
<b>FLOOR TOPPING MIXTURE:</b>	1" THICK USG LEVELROCK® BRAND 2500 SERIES FLOOR UNDERLAYMENT
<b>FLOOR MAT MATERIALS:</b>	1/4" USG LEVELROCK® BRAND SAM-N25™ SOUND ATTENUATION MAT
<b>SUBFLOORING:</b>	23/32" PLYWOOD PANEL
<b>TRUSSES:</b>	18" PARALLEL CHORD OPEN WEB WOOD TRUSSES, SPACED 24" O.C.
<b>CAVITY INSULATION:</b>	3-1/2" UNFACED GLASS FIBER
<b>RESILIENT CHANNELS:</b>	25 GA. RESILIENT CHANNELS SPACED 16" O.C. (SOUND TESTED WITH RC DELUXE®)
<b>GYPSON BOARD:</b>	ONE LAYER 5/8" USG SHEETROCK® BRAND ECOSMART PANELS FIRECODE® X (UL TYPE ULIX™)

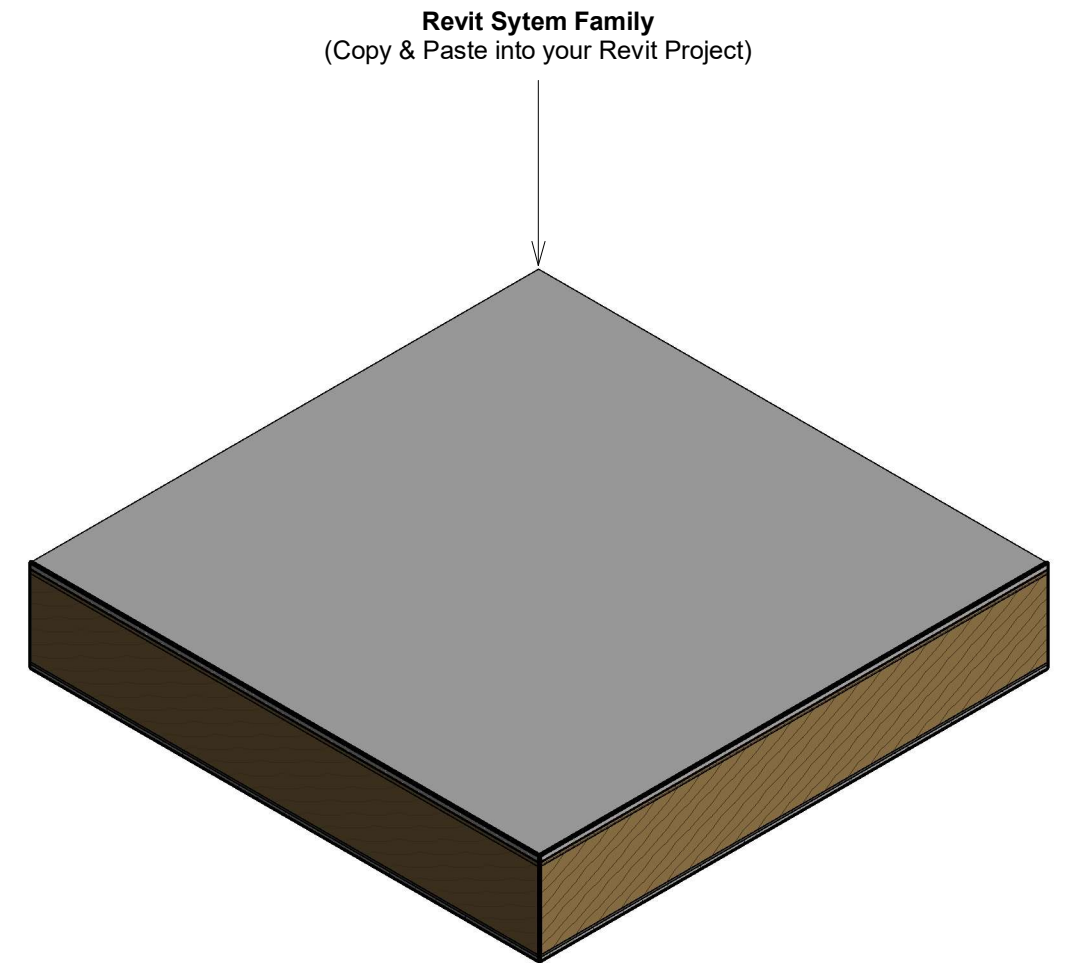

REFER TO THE UL FIRE RESISTANCE DIRECTORY FOR INFORMATION REGARDING  
PRODUCT ORIENTATION AND FASTENING REQUIREMENTS.