


## 2 HOUR CONTROL JOINT

**NOTE:** THIS DETAIL REPRESENTS A TYPICAL CONTROL JOINT CONSTRUCTION. REFERENCE THE PUBLISHED DESIGN CRITERIA FOR PANEL, FRAMING AND OTHER CONSTRUCTION REQUIREMENTS.

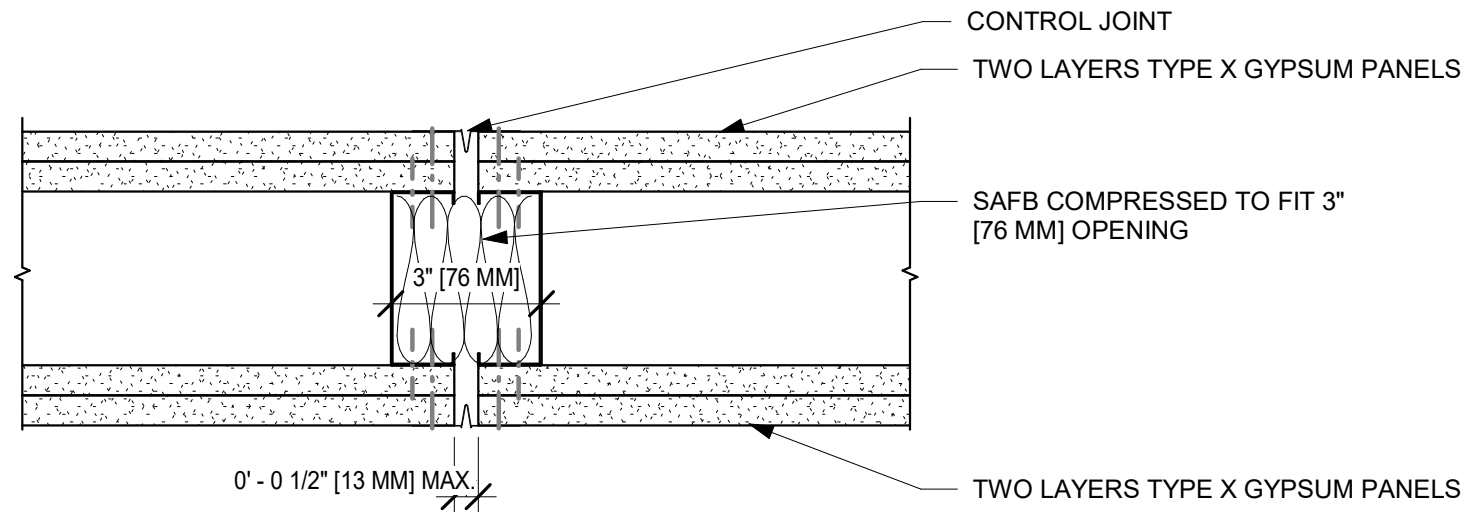

**USG Corporation**  
550 West Adams Street, Chicago, IL 60661  
T. 800-USG4YOU www.USG.com

## TYPICAL CONTROL JOINT GYPSUM ASSEMBLY DETAIL

ISSUE RECORD:  
10/20/20

ISSUE: DATE:

SHEET INFORMATION:

**WD-CJ-S-3INS-2**  
**STEEL STUDS, 3" INSULATION @**  
**JOINT, 2 HR PARTITION**