

BARZ™ Detail Index

Sheet Number	Sheet Name	View Name
UCPB 1	USG CEILINGS PLUS BARZ™	CASSETTE ASSEMBLY, TYPICAL
UCPB 2	USG CEILINGS PLUS BARZ™	CASSETTE ASSEMBLY WITH ANGLED JOINT
UCPB 3	USG CEILINGS PLUS BARZ™	CASSETTE ASSEMBLY WITH BLACK IRON SUSPENSION SYSTEM (NY)
UCPB 4	USG CEILINGS PLUS BARZ™	CASSETTE ASSEMBLY, CURVED GRID
UCPB 5	USG CEILINGS PLUS BARZ™	CASSETTE ASSEMBLY INDIVIDUALLY HUNG
UCPB 6	USG CEILINGS PLUS BARZ™	CASSETTE ASSEMBLY WITH CANTILEVERED BARZ™
UCPB 7	USG CEILINGS PLUS BARZ™	CASSETTE ASSEMBLY WITH ILLUSION™ PANELS ABOVE
UCPB 8	USG CEILINGS PLUS BARZ™	MODULE DETAIL TYPICAL
UCPB 9	USG CEILINGS PLUS BARZ™	ANGLED JOINT DETAIL 1
UCPB 10	USG CEILINGS PLUS BARZ™	BLACK IRON CLIP CONNECTION DETAIL
UCPB 11	USG CEILINGS PLUS BARZ™	BARZ™ ATTACHMENT DETAIL MARKETING
UCPB 12	USG CEILINGS PLUS BARZ™	PERIMETER DETAIL, GRID TO WALL CONNECTION
UCPB 13	USG CEILINGS PLUS BARZ™	CANTILEVER SUPPORT DETAIL
UCPB 14	USG CEILINGS PLUS BARZ™	PERIMETER DETAIL, BARZ™ + ILLUSION™
UCPB 15	USG CEILINGS PLUS BARZ™	MODULE END DETAIL
UCPB 16	USG CEILINGS PLUS BARZ™	ANGLED JOINT DETAIL 2
UCPB 17	USG CEILINGS PLUS BARZ™	PERIMETER DETAIL AT WALL - 1
UCPB 18	USG CEILINGS PLUS BARZ™	PERIMETER DETAIL AT WALL - 2
UCPB 19	USG CEILINGS PLUS BARZ™	MODULE DETAIL, INDIVIDUALLY HUNG BARZ™
UCPB 20	USG CEILINGS PLUS BARZ™	PERIMETER DETAIL, INDIVIDUALLY HUNG BARZ™
UCPB 21	USG CEILINGS PLUS BARZ™	PANEL JOINT DETAIL, BARZ™ + ILLUSIONS™
UCPB 22	USG CEILINGS PLUS BARZ™	FIXTURE/SPRINKLER DETAIL
UCPB 23	USG CEILINGS PLUS BARZ™	ANGLED JOINT DETAIL 3
UCPB 24	USG CEILINGS PLUS BARZ™	BLACK IRON DETAIL
UCPB 25	USG CEILINGS PLUS BARZ™	SLOPED BARZ™ AT LIGHT FIXTURE
UCPB 26	USG CEILINGS PLUS BARZ™	END CAP DETAIL
UCPB 27	USG CEILINGS PLUS BARZ™	BARZ™ JOINT DETAIL
UCPB 28	USG CEILINGS PLUS BARZ™	LIGHT FIXTURE DETAIL
UCPB 29	USG CEILINGS PLUS BARZ™	PERIMETER AT END DETAIL
UCPB 30	USG CEILINGS PLUS BARZ™	PERIMETER END DETAIL - 1
UCPB 31	USG CEILINGS PLUS BARZ™	PERIMETER END DETAIL - 2
UCPB 32	USG CEILINGS PLUS BARZ™	END/JOINT DETAIL
UCPB 33	USG CEILINGS PLUS BARZ™	FIELD CUT END DETAIL
UCPB 34	USG CEILINGS PLUS BARZ™	JOINT/END DETAIL



550 West Adams Street
Chicago, IL 60661 USA
WWW.USG.com
T. 800-USG4YOU



6711 E. Washington Boulevard
Los Angeles, California 90040
Tel. 800-822-3411
Email: info@ceilingsplus.com


BARZ™ DETAIL LIST

ISSUE RECORD:

DATE:
2/7/2019 9:13:58 AM

SHEET INFORMATION:

UCPB 0

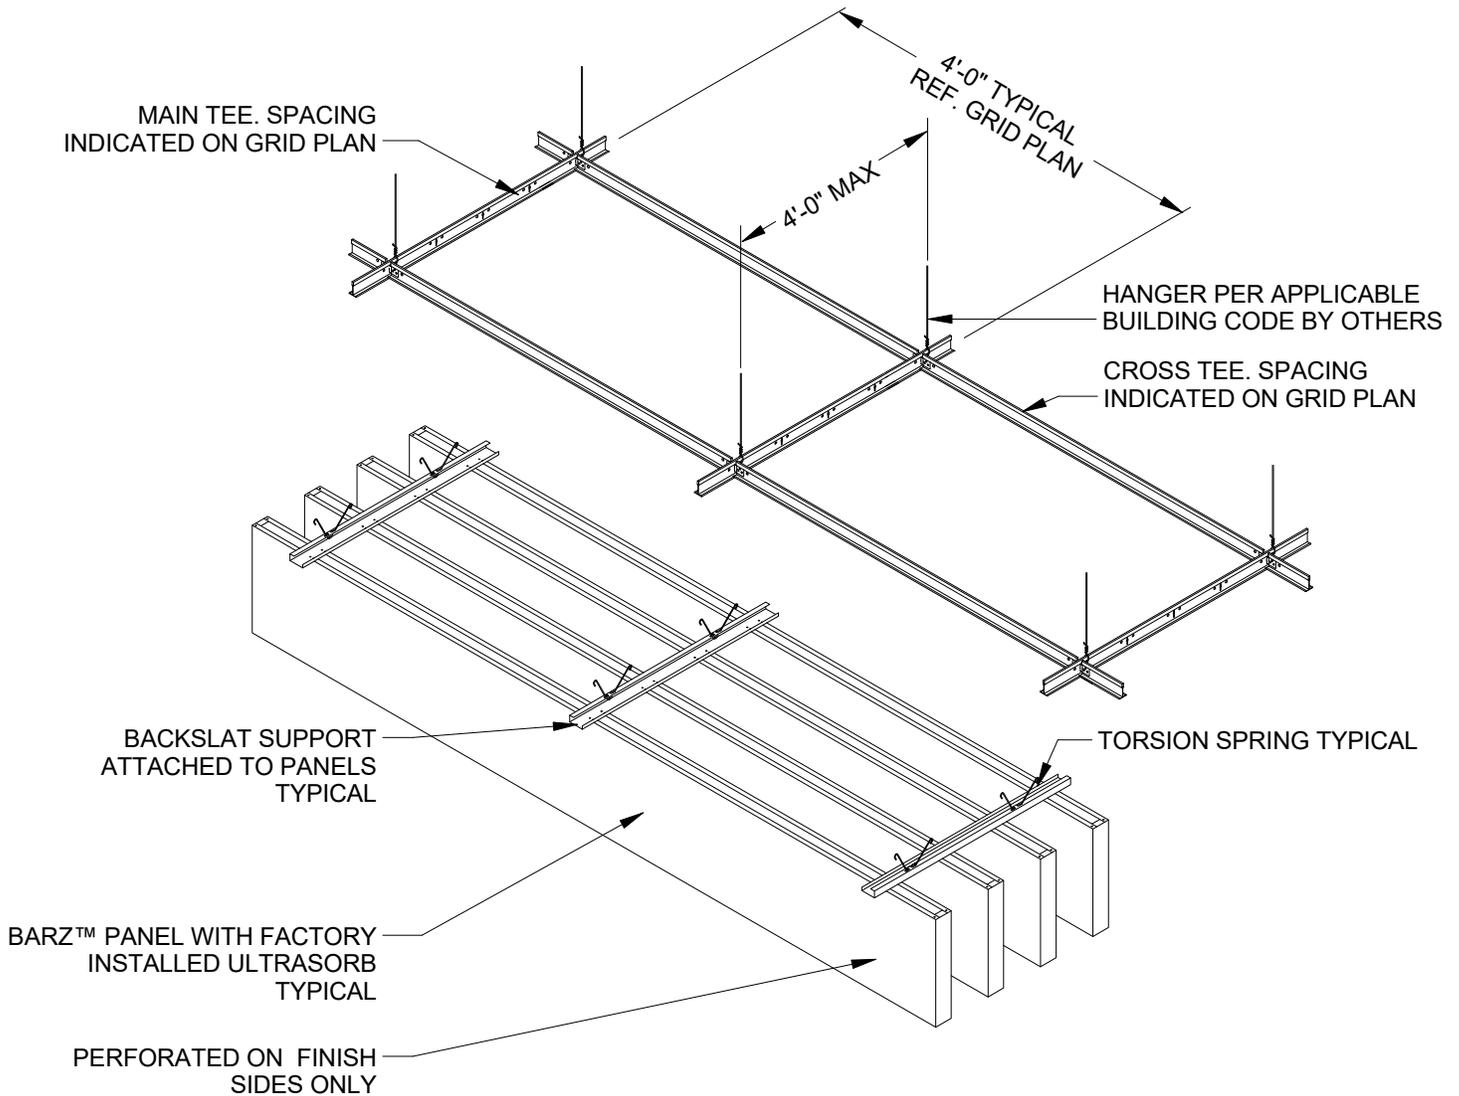

1 USG CEILINGS PLUS - BARZ™
 CASSETTE ASSEMBLY, TYPICAL
 N.T.S.



550 West Adams Street
 Chicago, IL 60661 USA
 WWW.USG.com
 T. 800-USG4YOU



6711 E. Washington Boulevard
 Los Angeles, California 90040
 Tel. 800-822-3411
 Email: info@ceilingsplus.com

USG CEILINGS PLUS BARZ™

ISSUE RECORD:

 DATE:
 2/7/2019 9:13:58 AM

SHEET INFORMATION:

UCPB 1

DISCLAIMER: THE USG PRODUCT INFORMATION CONTAINED HEREIN ARE INTENDED FOR USE AS PRODUCT REFERENCE MATERIAL BY ARCHITECTS, ENGINEERS, AND OTHER DESIGN PROFESSIONALS, CONTRACTORS, BUILDING CODE OFFICIALS, OR OTHER COMPETENT CONSTRUCTION INDUSTRY TRADE PROFESSIONALS HAVING AN INTEREST IN THE SELECTION, SPECIFICATION, AND USE OF PRODUCTS MANUFACTURED BY THE SUBSIDIARIES OF USG CORPORATION. THE DRAWINGS ARE INTENDED SOLELY AS TECHNICAL SUPPORT INCIDENT TO THE SALE AND USE OF USG PRODUCTS AND NOT INTENDED TO BE A SUBSTITUTE FOR THE DESIGN REVIEW AND APPROVAL OF THE LICENSED DESIGN PROFESSIONALS FOR THE PROJECT. THESE MATERIALS MAY BE PRINTED AND/OR TRANSFERRED ELECTRONICALLY SOLELY AS NEEDED BY THE USER. BECAUSE CAD ELECTRONIC FILES AND BIM (BUILDING INFORMATION MODELING) FILES CAN BE MODIFIED BY OTHER PARTIES, WITHOUT NOTICE OR INDICATION OF SUCH MODIFICATIONS, MODIFICATION OF USG PRODUCT CAD DRAWINGS IS THE SOLE RESPONSIBILITY OF THE DESIGN PROFESSIONAL.

HANGER PER APPLICABLE BUILDING CODE BY OTHERS

MAIN TEE. SPACING INDICATED ON GRID PLAN

CROSS TEE. SPACING INDICATED ON GRID PLAN

4'-0" TYPICAL REF. GRID PLAN

4'-0" MAX

VARIES

BACKSLAT SUPPORT ATTACHED TO PANELS TYPICAL


TORSION SPRING TYPICAL

VARIES

BARZ™ PANEL WITH FACTORY ATTACHED TORSION SPRING BACKERS

1/2"

1/2" REVEAL AT BARZ™ JOINT

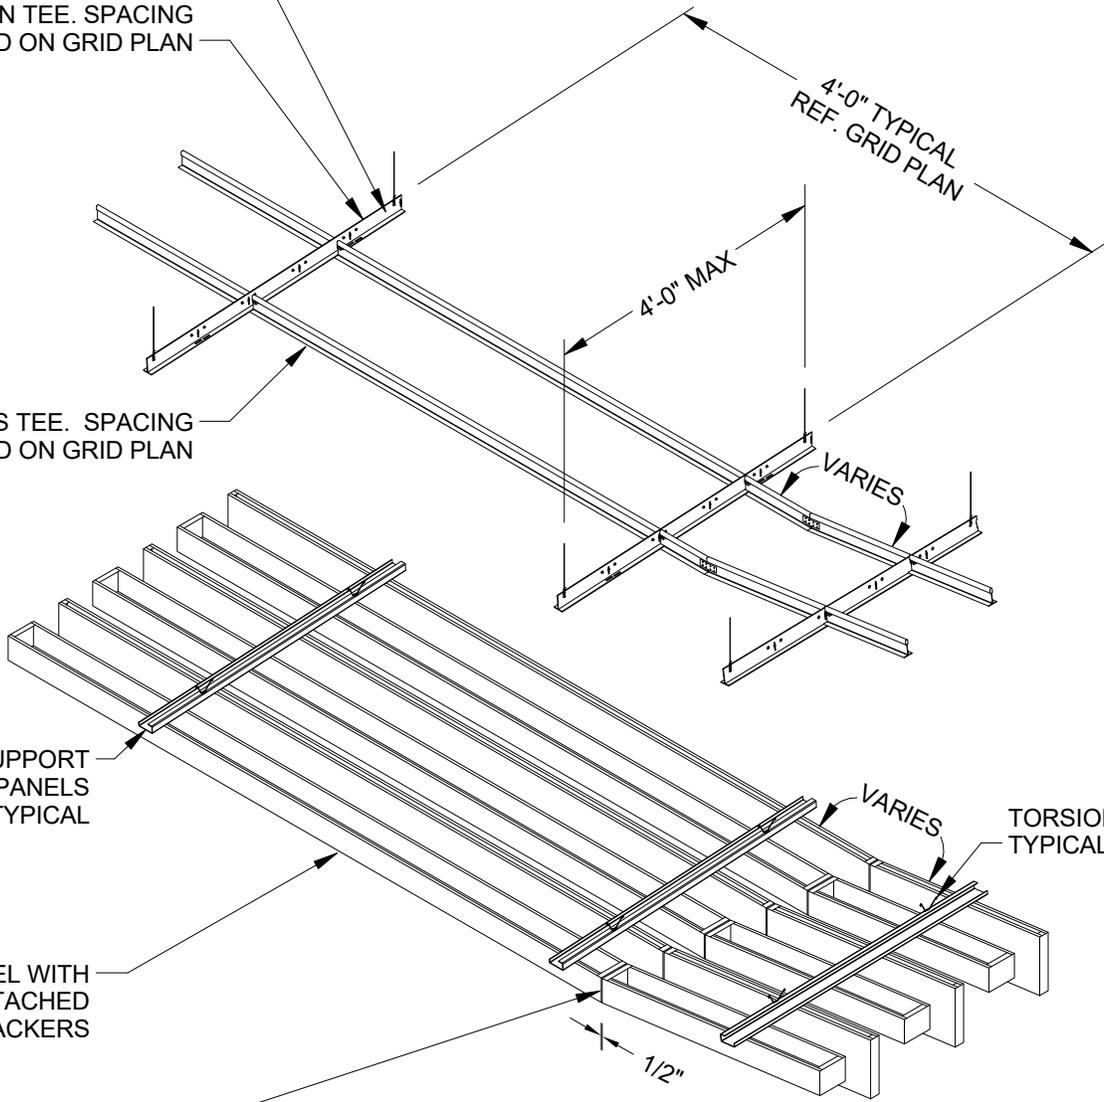

USG CEILINGS PLUS - BARZ™
CASSETTE ASSEMBLY WITH ANGLED JOINT
N.T.S.

2

USG
550 West Adams Street
Chicago, IL 60661 USA
WWW.USG.com
T. 800-USG4YOU

CEILINGS PLUS
6711 E. Washington Boulevard
Los Angeles, California 90040
Tel. 800-822-3411
Email: info@ceilingsplus.com


USG CEILINGS PLUS
BARZ™

ISSUE RECORD:

DATE:
2/7/2019 9:13:59 AM

SHEET INFORMATION:
UCPB 2

DISCLAIMER: THE USG PRODUCT INFORMATION CONTAINED HEREIN ARE INTENDED FOR USE AS PRODUCT REFERENCE MATERIAL BY ARCHITECTS, ENGINEERS, AND OTHER DESIGN PROFESSIONALS, CONTRACTORS, BUILDING CODE OFFICIALS, OR OTHER COMPETENT CONSTRUCTION INDUSTRY TRADE PROFESSIONALS HAVING AN INTEREST IN THE SELECTION, SPECIFICATION, AND USE OF PRODUCTS MANUFACTURED BY THE SUBSIDIARIES OF USG CORPORATION. THE DRAWINGS ARE INTENDED SOLELY AS TECHNICAL SUPPORT INCIDENT TO THE SALE AND USE OF USG PRODUCTS AND NOT INTENDED TO BE A SUBSTITUTE FOR THE DESIGN REVIEW AND APPROVAL OF THE LICENSED DESIGN PROFESSIONALS FOR THE PROJECT. THESE MATERIALS MAY BE PRINTED AND/OR TRANSFERRED ELECTRONICALLY SOLELY AS NEEDED BY THE USER. BECAUSE CAD ELECTRONIC FILES AND BIM (BUILDING INFORMATION MODELING) FILES CAN BE MODIFIED BY OTHER PARTIES, WITHOUT NOTICE OR INDICATION OF SUCH MODIFICATIONS, MODIFICATION OF USG PRODUCT CAD DRAWINGS IS THE SOLE RESPONSIBILITY OF THE DESIGN PROFESSIONAL.

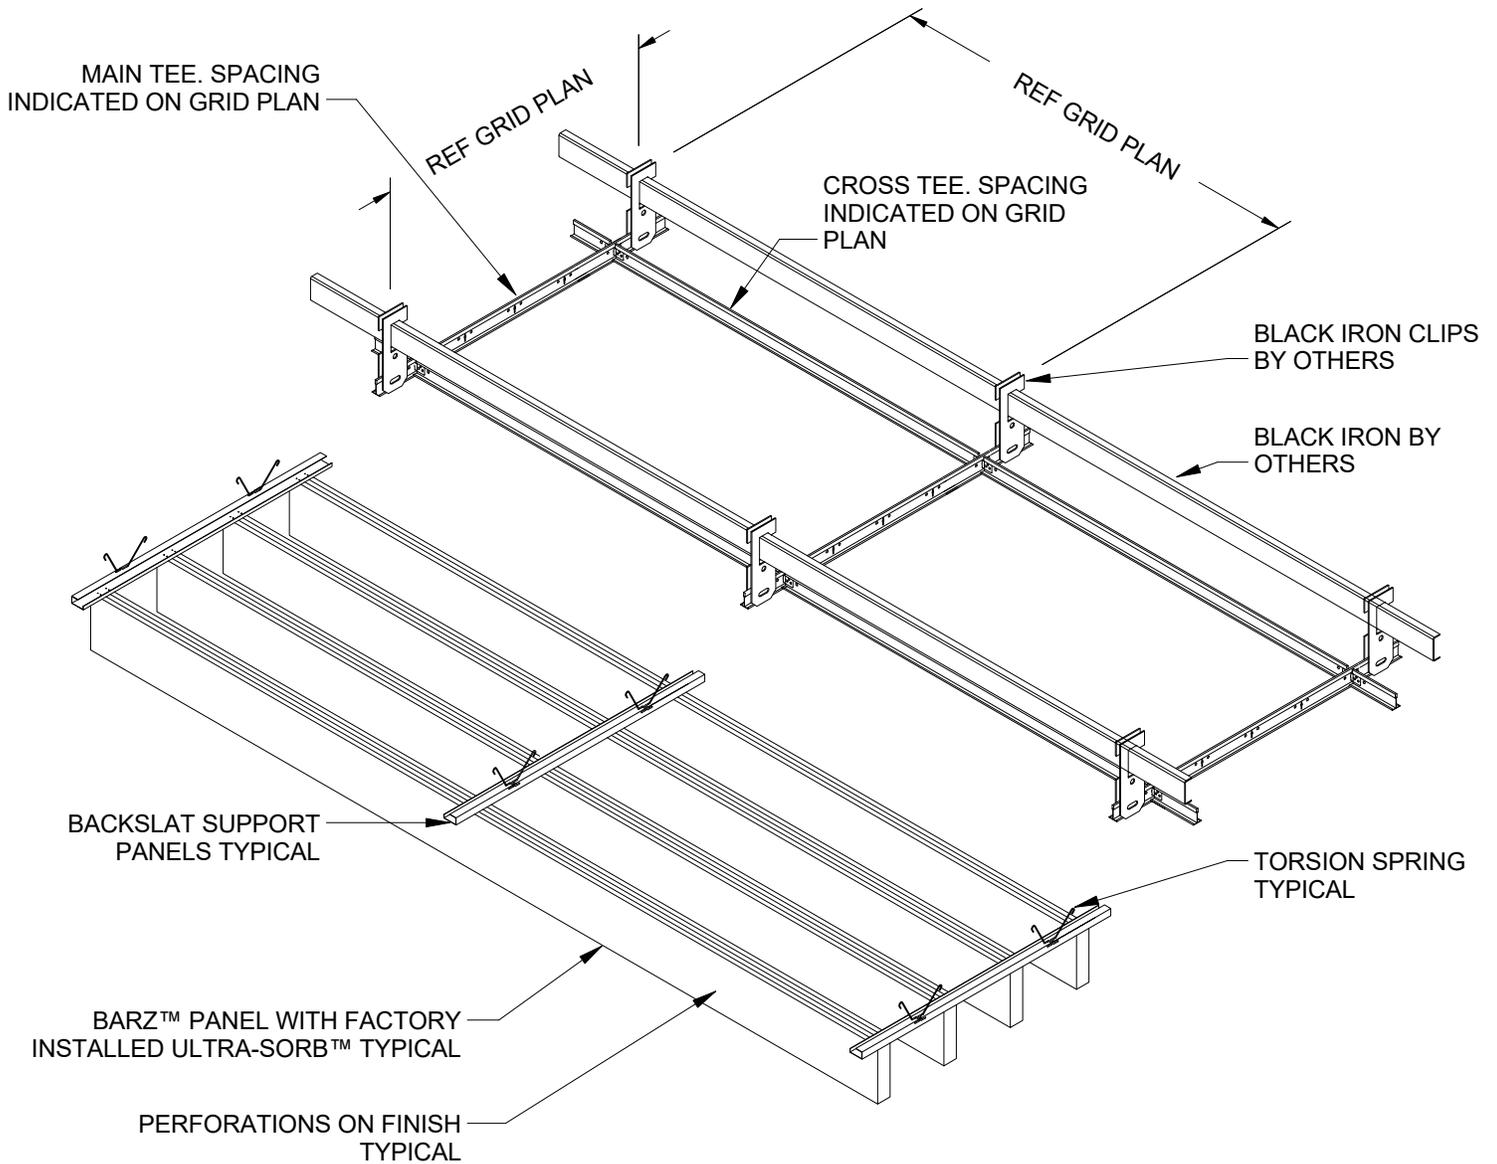

USG CEILINGS PLUS - BARZ™

CASSETTE ASSEMBLY WITH BLACK IRON SUSPENSION SYSTEM (NY)

3

N.T.S.



CEILINGS PLUS®

550 West Adams Street
Chicago, IL 60661 USA
WWW.USG.com
T. 800-USG4YOU

6711 E. Washington Boulevard
Los Angeles, California 90040
Tel. 800-822-3411
Email: info@ceilingsplus.com

USG CEILINGS PLUS
BARZ™

ISSUE RECORD:


DATE:

2/7/2019 9:13:59 AM

SHEET INFORMATION:

UCPB 3

DISCLAIMER: THE USG PRODUCT INFORMATION CONTAINED HEREIN ARE INTENDED FOR USE AS PRODUCT REFERENCE MATERIAL BY ARCHITECTS, ENGINEERS, AND OTHER DESIGN PROFESSIONALS, CONTRACTORS, BUILDING CODE OFFICIALS, OR OTHER COMPETENT CONSTRUCTION INDUSTRY TRADE PROFESSIONALS HAVING AN INTEREST IN THE SELECTION, SPECIFICATION, AND USE OF PRODUCTS MANUFACTURED BY THE SUBSIDIARIES OF USG CORPORATION. THE DRAWINGS ARE INTENDED SOLELY AS TECHNICAL SUPPORT INCIDENT TO THE SALE AND USE OF USG PRODUCTS AND NOT INTENDED TO BE A SUBSTITUTE FOR THE DESIGN REVIEW AND APPROVAL OF THE LICENSED DESIGN PROFESSIONALS FOR THE PROJECT. THESE MATERIALS MAY BE PRINTED AND/OR TRANSFERRED ELECTRONICALLY SOLELY AS NEEDED BY THE USER. BECAUSE CAD ELECTRONIC FILES AND BIM (BUILDING INFORMATION MODELING) FILES CAN BE MODIFIED BY OTHER PARTIES, WITHOUT NOTICE OR INDICATION OF SUCH MODIFICATIONS, MODIFICATION OF USG PRODUCT CAD DRAWINGS IS THE SOLE RESPONSIBILITY OF THE DESIGN PROFESSIONAL.

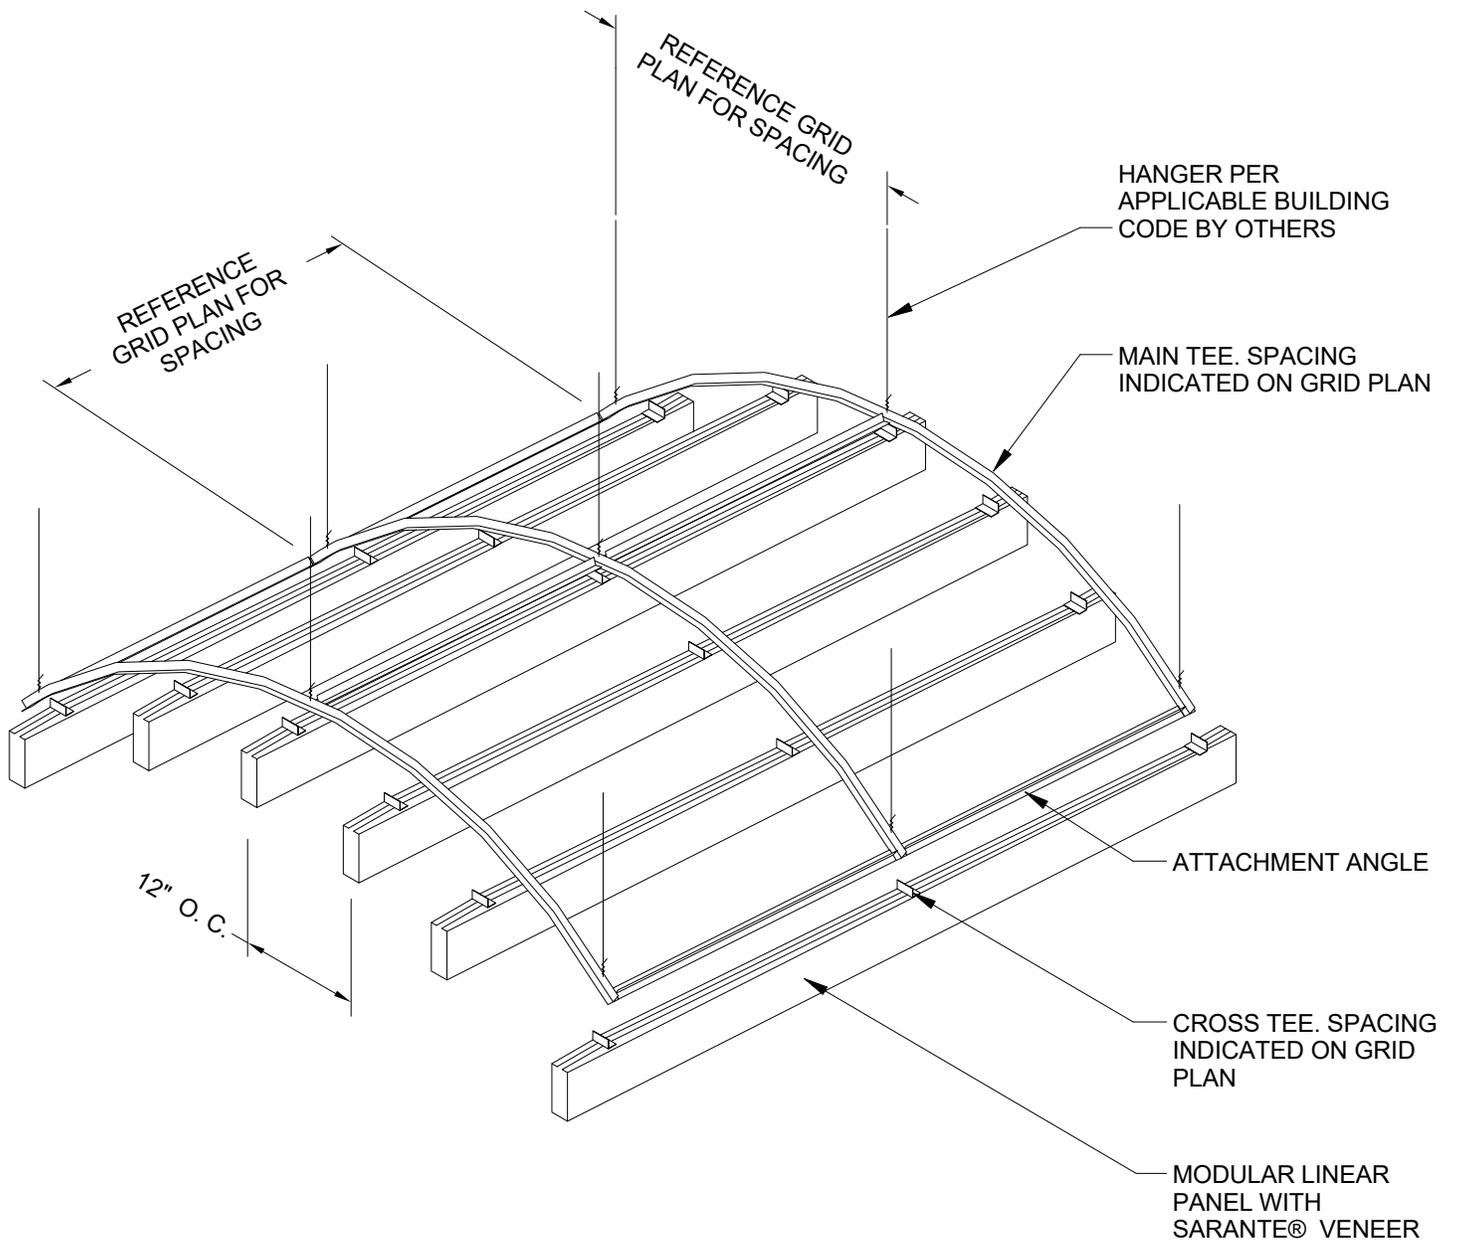

USG CEILINGS PLUS - BARZ™
 CASSETTE ASSEMBLY, CURVED GRID
 N.T.S.

4



CEILINGS PLUS®

550 West Adams Street
 Chicago, IL 60661 USA
 WWW.USG.com
 T. 800-USG4YOU

6711 E. Washington Boulevard
 Los Angeles, California 90040
 Tel. 800-822-3411
 Email: info@ceilingsplus.com

USG CEILINGS PLUS
 BARZ™

ISSUE RECORD:


DATE:

2/7/2019 9:13:59 AM

SHEET INFORMATION:

UCPB 4

DISCLAIMER: THE USG PRODUCT INFORMATION CONTAINED HEREIN ARE INTENDED FOR USE AS PRODUCT REFERENCE MATERIAL BY ARCHITECTS, ENGINEERS, AND OTHER DESIGN PROFESSIONALS, CONTRACTORS, BUILDING CODE OFFICIALS, OR OTHER COMPETENT CONSTRUCTION INDUSTRY TRADE PROFESSIONALS HAVING AN INTEREST IN THE SELECTION, SPECIFICATION, AND USE OF PRODUCTS MANUFACTURED BY THE SUBSIDIARIES OF USG CORPORATION. THE DRAWINGS ARE INTENDED SOLELY AS TECHNICAL SUPPORT INCIDENT TO THE SALE AND USE OF USG PRODUCTS AND NOT INTENDED TO BE A SUBSTITUTE FOR THE DESIGN REVIEW AND APPROVAL OF THE LICENSED DESIGN PROFESSIONALS FOR THE PROJECT. THESE MATERIALS MAY BE PRINTED AND/OR TRANSFERRED ELECTRONICALLY SOLELY AS NEEDED BY THE USER. BECAUSE CAD ELECTRONIC FILES AND BIM (BUILDING INFORMATION MODELING) FILES CAN BE MODIFIED BY OTHER PARTIES, WITHOUT NOTICE OR INDICATION OF SUCH MODIFICATIONS, MODIFICATION OF USG PRODUCT CAD DRAWINGS IS THE SOLE RESPONSIBILITY OF THE DESIGN PROFESSIONAL.

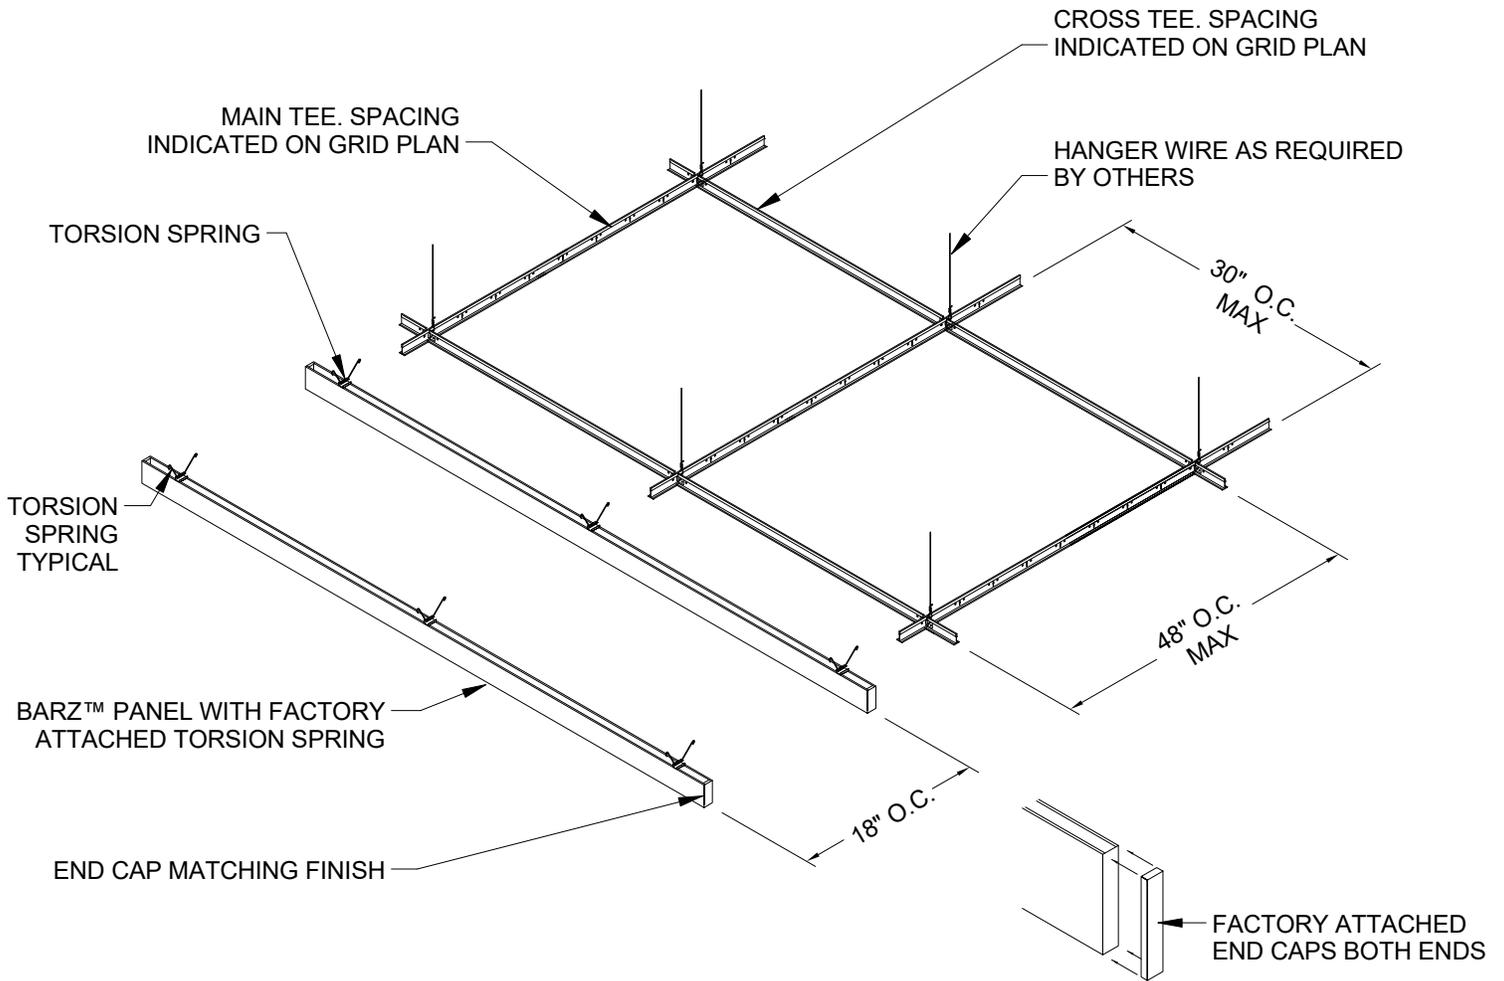

USG CEILINGS PLUS - BARZ™
 5 CASSETTE ASSEMBLY INDIVIDUALLY HUNG
 N.T.S.



550 West Adams Street
 Chicago, IL 60661 USA
 WWW.USG.com
 T. 800-USG4YOU



6711 E. Washington Boulevard
 Los Angeles, California 90040
 Tel. 800-822-3411
 Email: info@ceilingsplus.com

USG CEILINGS PLUS
 BARZ™


ISSUE RECORD:

 DATE:
 2/7/2019 9:14:00 AM

SHEET INFORMATION:

UCPB 5

DISCLAIMER: THE USG PRODUCT INFORMATION CONTAINED HEREIN ARE INTENDED FOR USE AS PRODUCT REFERENCE MATERIAL BY ARCHITECTS, ENGINEERS, AND OTHER DESIGN PROFESSIONALS, CONTRACTORS, BUILDING CODE OFFICIALS, OR OTHER COMPETENT CONSTRUCTION INDUSTRY TRADE PROFESSIONALS HAVING AN INTEREST IN THE SELECTION, SPECIFICATION, AND USE OF PRODUCTS MANUFACTURED BY THE SUBSIDIARIES OF USG CORPORATION. THE DRAWINGS ARE INTENDED SOLELY AS TECHNICAL SUPPORT INCIDENT TO THE SALE AND USE OF USG PRODUCTS AND NOT INTENDED TO BE A SUBSTITUTE FOR THE DESIGN REVIEW AND APPROVAL OF THE LICENSED DESIGN PROFESSIONALS FOR THE PROJECT. THESE MATERIALS MAY BE PRINTED AND/OR TRANSFERRED ELECTRONICALLY SOLELY AS NEEDED BY THE USER. BECAUSE CAD ELECTRONIC FILES AND BIM (BUILDING INFORMATION MODELING) FILES CAN BE MODIFIED BY OTHER PARTIES, WITHOUT NOTICE OR INDICATION OF SUCH MODIFICATIONS, MODIFICATION OF USG PRODUCT CAD DRAWINGS IS THE SOLE RESPONSIBILITY OF THE DESIGN PROFESSIONAL.

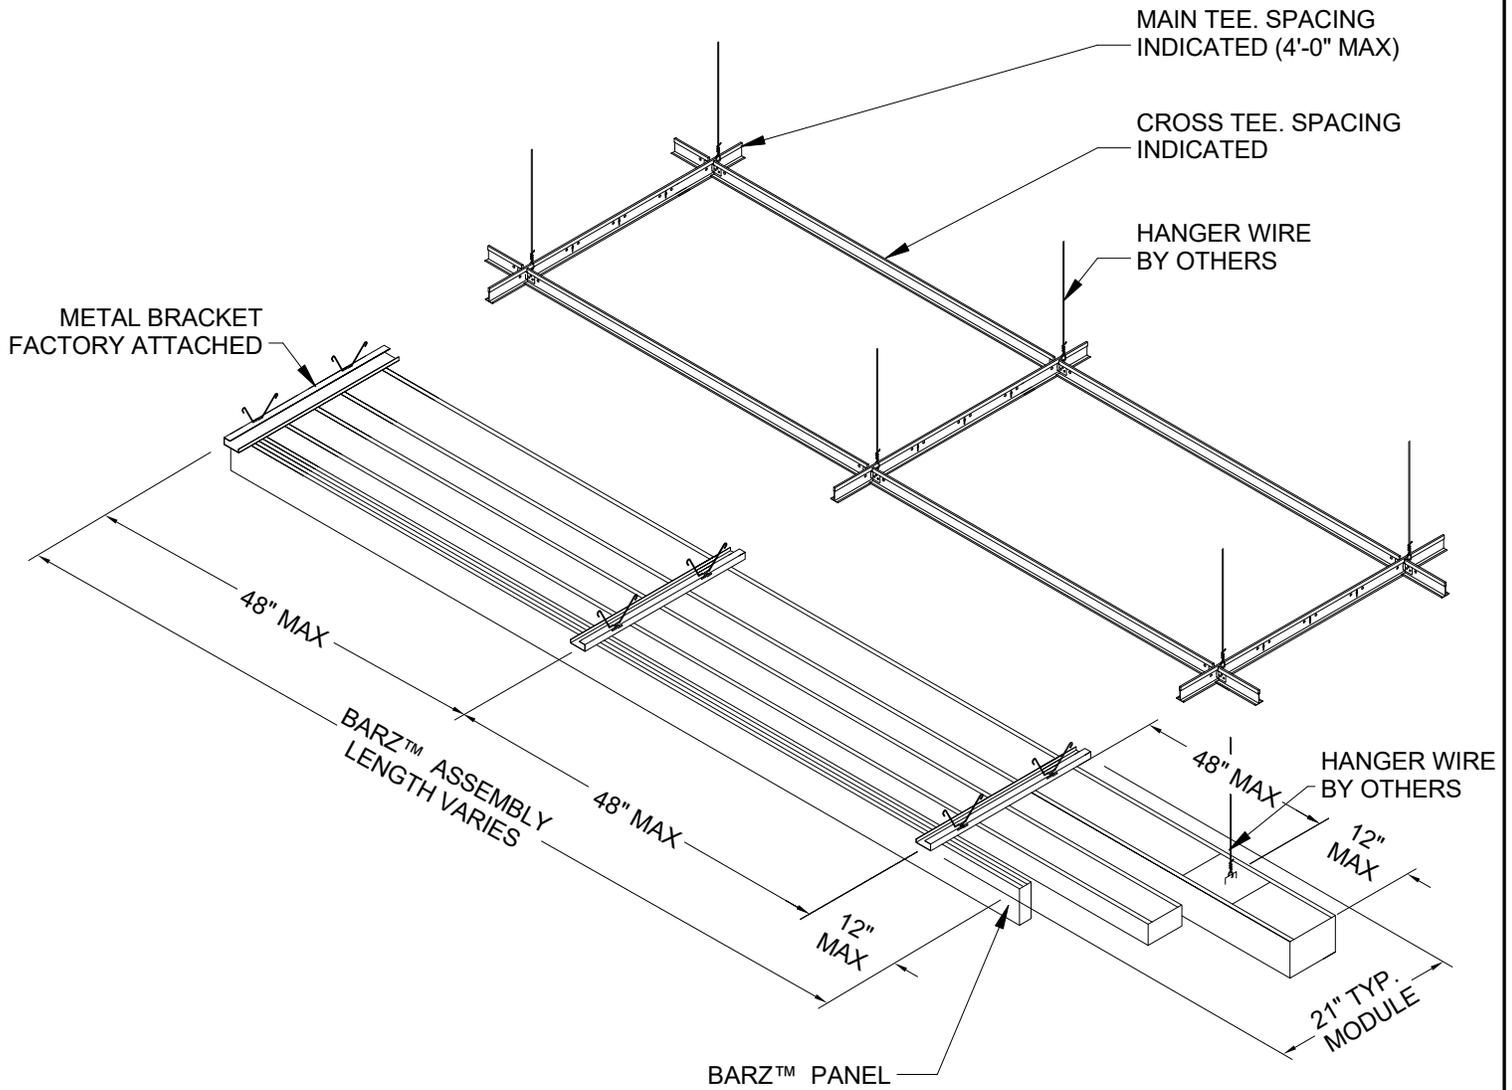

6 USG CEILINGS PLUS - BARZ™
 CASSETTE ASSEMBLY WITH CANTILEVERED BARZ™
 N.T.S.



CEILINGS PLUS®

550 West Adams Street
 Chicago, IL 60661 USA
 WWW.USG.com
 T. 800-USG4YOU

6711 E. Washington Boulevard
 Los Angeles, California 90040
 Tel. 800-822-3411
 Email: info@ceilingsplus.com

USG CEILINGS PLUS
 BARZ™


ISSUE RECORD:

DATE:
 2/7/2019 9:14:00 AM

SHEET INFORMATION:

UCPB 6

DISCLAIMER: THE USG PRODUCT INFORMATION CONTAINED HEREIN ARE INTENDED FOR USE AS PRODUCT REFERENCE MATERIAL BY ARCHITECTS, ENGINEERS, AND OTHER DESIGN PROFESSIONALS, CONTRACTORS, BUILDING CODE OFFICIALS, OR OTHER COMPETENT CONSTRUCTION INDUSTRY TRADE PROFESSIONALS HAVING AN INTEREST IN THE SELECTION, SPECIFICATION, AND USE OF PRODUCTS MANUFACTURED BY THE SUBSIDIARIES OF USG CORPORATION. THE DRAWINGS ARE INTENDED SOLELY AS TECHNICAL SUPPORT INCIDENT TO THE SALE AND USE OF USG PRODUCTS AND NOT INTENDED TO BE A SUBSTITUTE FOR THE DESIGN REVIEW AND APPROVAL OF THE LICENSED DESIGN PROFESSIONALS FOR THE PROJECT. THESE MATERIALS MAY BE PRINTED AND/OR TRANSFERRED ELECTRONICALLY SOLELY AS NEEDED BY THE USER. BECAUSE CAD ELECTRONIC FILES AND BIM (BUILDING INFORMATION MODELING) FILES CAN BE MODIFIED BY OTHER PARTIES, WITHOUT NOTICE OR INDICATION OF SUCH MODIFICATIONS, MODIFICATION OF USG PRODUCT CAD DRAWINGS IS THE SOLE RESPONSIBILITY OF THE DESIGN PROFESSIONAL.

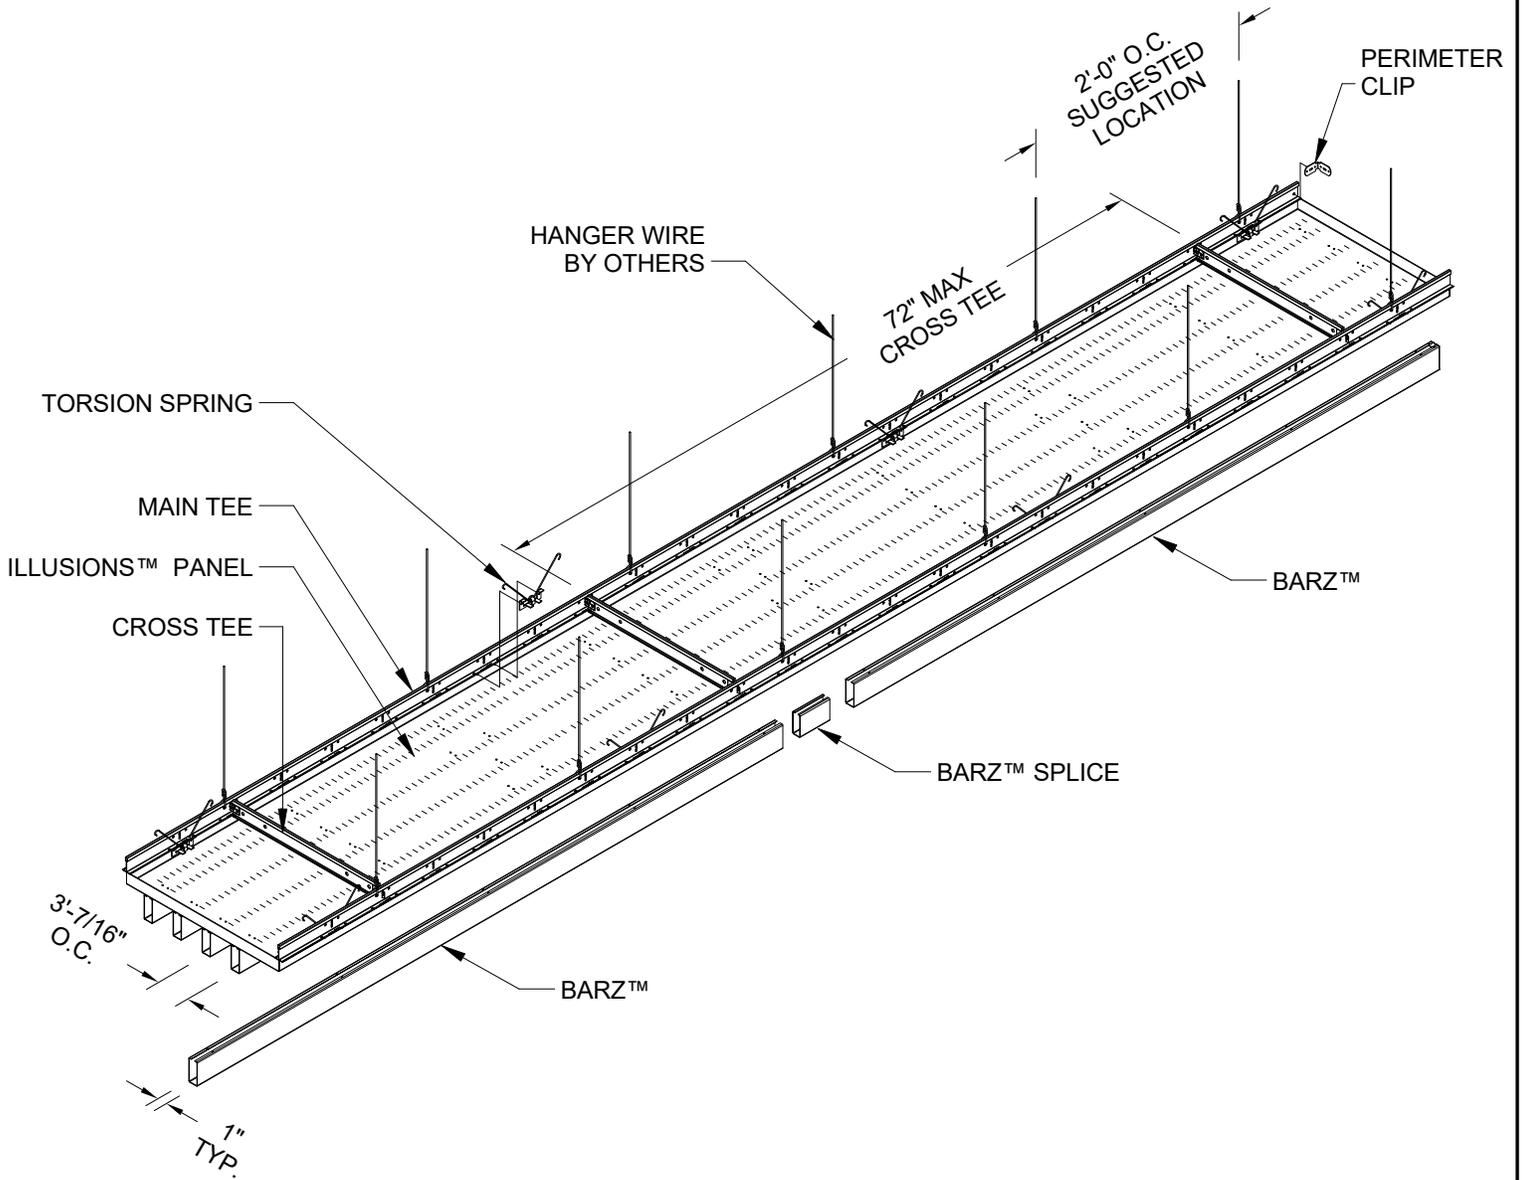

USG CEILINGS PLUS - BARZ™

CASSETTE ASSEMBLY WITH ILLUSION™ PANELS ABOVE

7

N.T.S.



CEILINGS PLUS

550 West Adams Street
Chicago, IL 60661 USA
WWW.USG.com
T. 800-USG4YOU

6711 E. Washington Boulevard
Los Angeles, California 90040
Tel. 800-822-3411
Email: info@ceilingsplus.com

USG CEILINGS PLUS
BARZ™

ISSUE RECORD:


DATE:

2/7/2019 9:14:01 AM

SHEET INFORMATION:

UCPB 7

DISCLAIMER: THE USG PRODUCT INFORMATION CONTAINED HEREIN ARE INTENDED FOR USE AS PRODUCT REFERENCE MATERIAL BY ARCHITECTS, ENGINEERS, AND OTHER DESIGN PROFESSIONALS, CONTRACTORS, BUILDING CODE OFFICIALS, OR OTHER COMPETENT CONSTRUCTION INDUSTRY TRADE PROFESSIONALS HAVING AN INTEREST IN THE SELECTION, SPECIFICATION, AND USE OF PRODUCTS MANUFACTURED BY THE SUBSIDIARIES OF USG CORPORATION. THE DRAWINGS ARE INTENDED SOLELY AS TECHNICAL SUPPORT INCIDENT TO THE SALE AND USE OF USG PRODUCTS AND NOT INTENDED TO BE A SUBSTITUTE FOR THE DESIGN REVIEW AND APPROVAL OF THE LICENSED DESIGN PROFESSIONALS FOR THE PROJECT. THESE MATERIALS MAY BE PRINTED AND/OR TRANSFERRED ELECTRONICALLY SOLELY AS NEEDED BY THE USER. BECAUSE CAD ELECTRONIC FILES AND BIM (BUILDING INFORMATION MODELING) FILES CAN BE MODIFIED BY OTHER PARTIES, WITHOUT NOTICE OR INDICATION OF SUCH MODIFICATIONS, MODIFICATION OF USG PRODUCT CAD DRAWINGS IS THE SOLE RESPONSIBILITY OF THE DESIGN PROFESSIONAL.

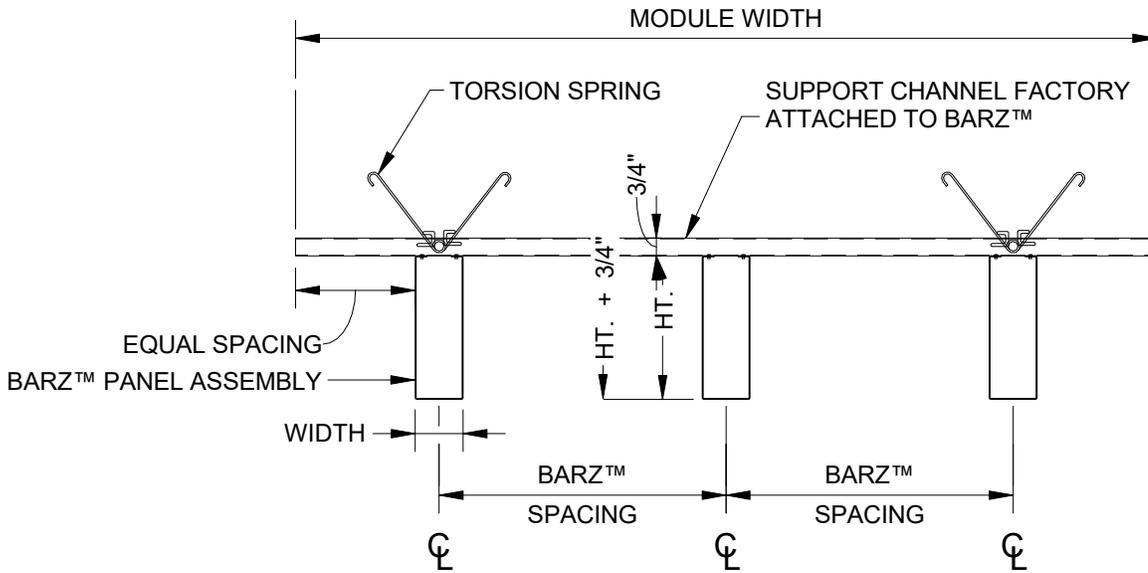

USG CEILINGS PLUS - BARZ™
 MODULE DETAIL TYPICAL
 1 1/2" = 1'-0"

8

USG
 550 West Adams Street
 Chicago, IL 60661 USA
 WWW.USG.com
 T. 800-USG4YOU

CEILINGS PLUS
 6711 E. Washington Boulevard
 Los Angeles, California 90040
 Tel. 800-822-3411
 Email: info@ceilingsplus.com


**USG CEILINGS PLUS
 BARZ™**

ISSUE RECORD:

 DATE:
 2/7/2019 9:14:02 AM

SHEET INFORMATION:
UCPB 8

DISCLAIMER: THE USG PRODUCT INFORMATION CONTAINED HEREIN ARE INTENDED FOR USE AS PRODUCT REFERENCE MATERIAL BY ARCHITECTS, ENGINEERS, AND OTHER DESIGN PROFESSIONALS, CONTRACTORS, BUILDING CODE OFFICIALS, OR OTHER COMPETENT CONSTRUCTION INDUSTRY TRADE PROFESSIONALS HAVING AN INTEREST IN THE SELECTION, SPECIFICATION, AND USE OF PRODUCTS MANUFACTURED BY THE SUBSIDIARIES OF USG CORPORATION. THE DRAWINGS ARE INTENDED SOLELY AS TECHNICAL SUPPORT INCIDENT TO THE SALE AND USE OF USG PRODUCTS AND NOT INTENDED TO BE A SUBSTITUTE FOR THE DESIGN REVIEW AND APPROVAL OF THE LICENSED DESIGN PROFESSIONALS FOR THE PROJECT. THESE MATERIALS MAY BE PRINTED AND/OR TRANSFERRED ELECTRONICALLY SOLELY AS NEEDED BY THE USER. BECAUSE CAD ELECTRONIC FILES AND BIM (BUILDING INFORMATION MODELING) FILES CAN BE MODIFIED BY OTHER PARTIES, WITHOUT NOTICE OR INDICATION OF SUCH MODIFICATIONS, MODIFICATION OF USG PRODUCT CAD DRAWINGS IS THE SOLE RESPONSIBILITY OF THE DESIGN PROFESSIONAL.

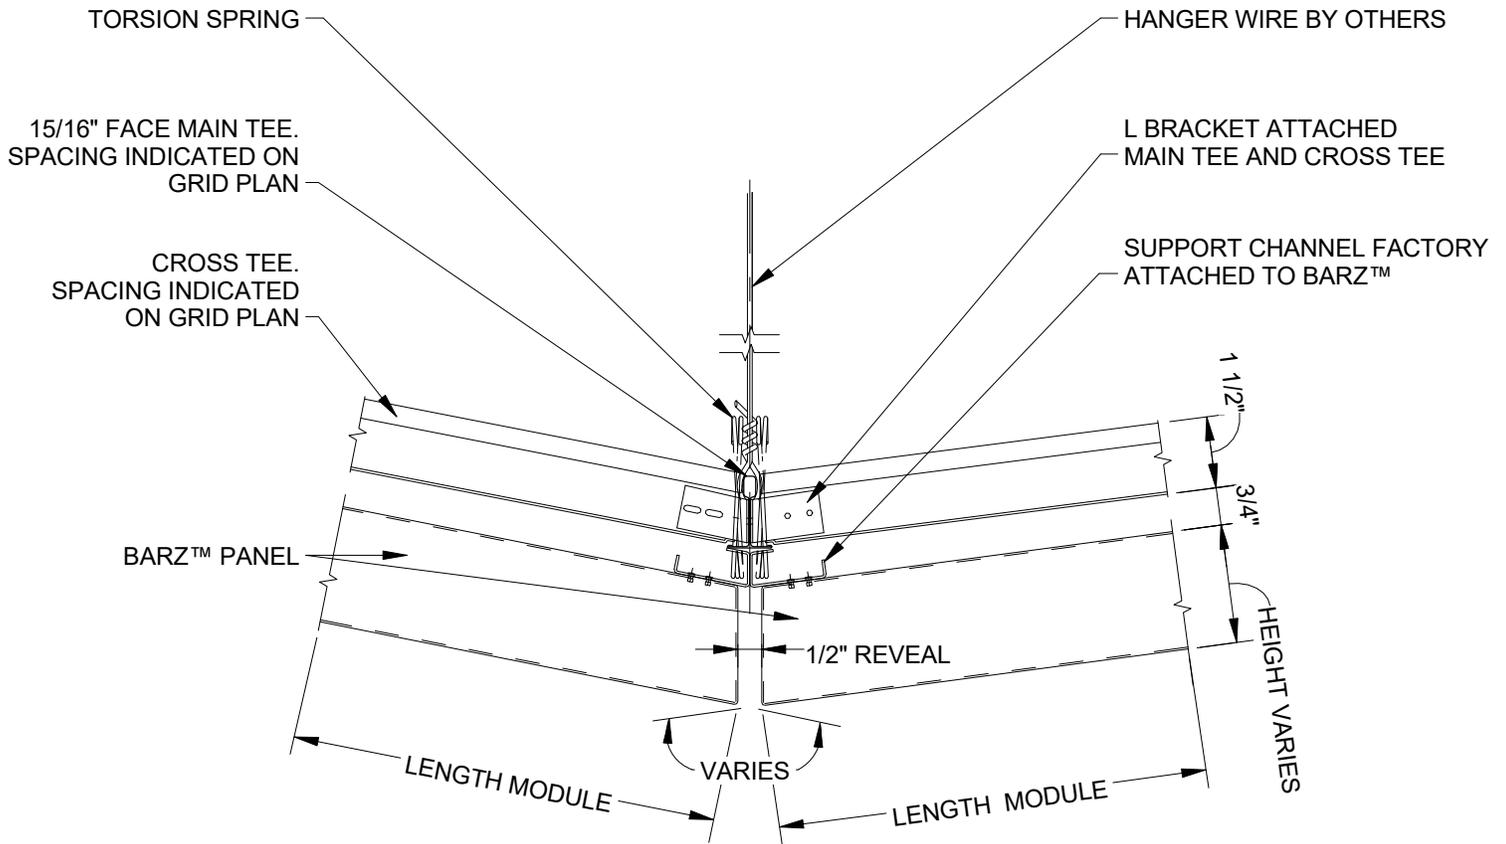

9 USG CEILINGS PLUS - BARZ™
 ANGLED JOINT DETAIL 1
 3" = 1'-0"



550 West Adams Street
 Chicago, IL 60661 USA
 WWW.USG.com
 T. 800-USG4YOU



6711 E. Washington Boulevard
 Los Angeles, California 90040
 Tel. 800-822-3411
 Email: info@ceilingsplus.com

USG CEILINGS PLUS
 BARZ™

ISSUE RECORD:


DATE:

2/7/2019 9:14:02 AM

SHEET INFORMATION:

UCPB 9

DISCLAIMER: THE USG PRODUCT INFORMATION CONTAINED HEREIN ARE INTENDED FOR USE AS PRODUCT REFERENCE MATERIAL BY ARCHITECTS, ENGINEERS, AND OTHER DESIGN PROFESSIONALS, CONTRACTORS, BUILDING CODE OFFICIALS, OR OTHER COMPETENT CONSTRUCTION INDUSTRY TRADE PROFESSIONALS HAVING AN INTEREST IN THE SELECTION, SPECIFICATION, AND USE OF PRODUCTS MANUFACTURED BY THE SUBSIDIARIES OF USG CORPORATION. THE DRAWINGS ARE INTENDED SOLELY AS TECHNICAL SUPPORT INCIDENT TO THE SALE AND USE OF USG PRODUCTS AND NOT INTENDED TO BE A SUBSTITUTE FOR THE DESIGN REVIEW AND APPROVAL OF THE LICENSED DESIGN PROFESSIONALS FOR THE PROJECT. THESE MATERIALS MAY BE PRINTED AND/OR TRANSFERRED ELECTRONICALLY SOLELY AS NEEDED BY THE USER. BECAUSE CAD ELECTRONIC FILES AND BIM (BUILDING INFORMATION MODELING) FILES CAN BE MODIFIED BY OTHER PARTIES, WITHOUT NOTICE OR INDICATION OF SUCH MODIFICATIONS, MODIFICATION OF USG PRODUCT CAD DRAWINGS IS THE SOLE RESPONSIBILITY OF THE DESIGN PROFESSIONAL.

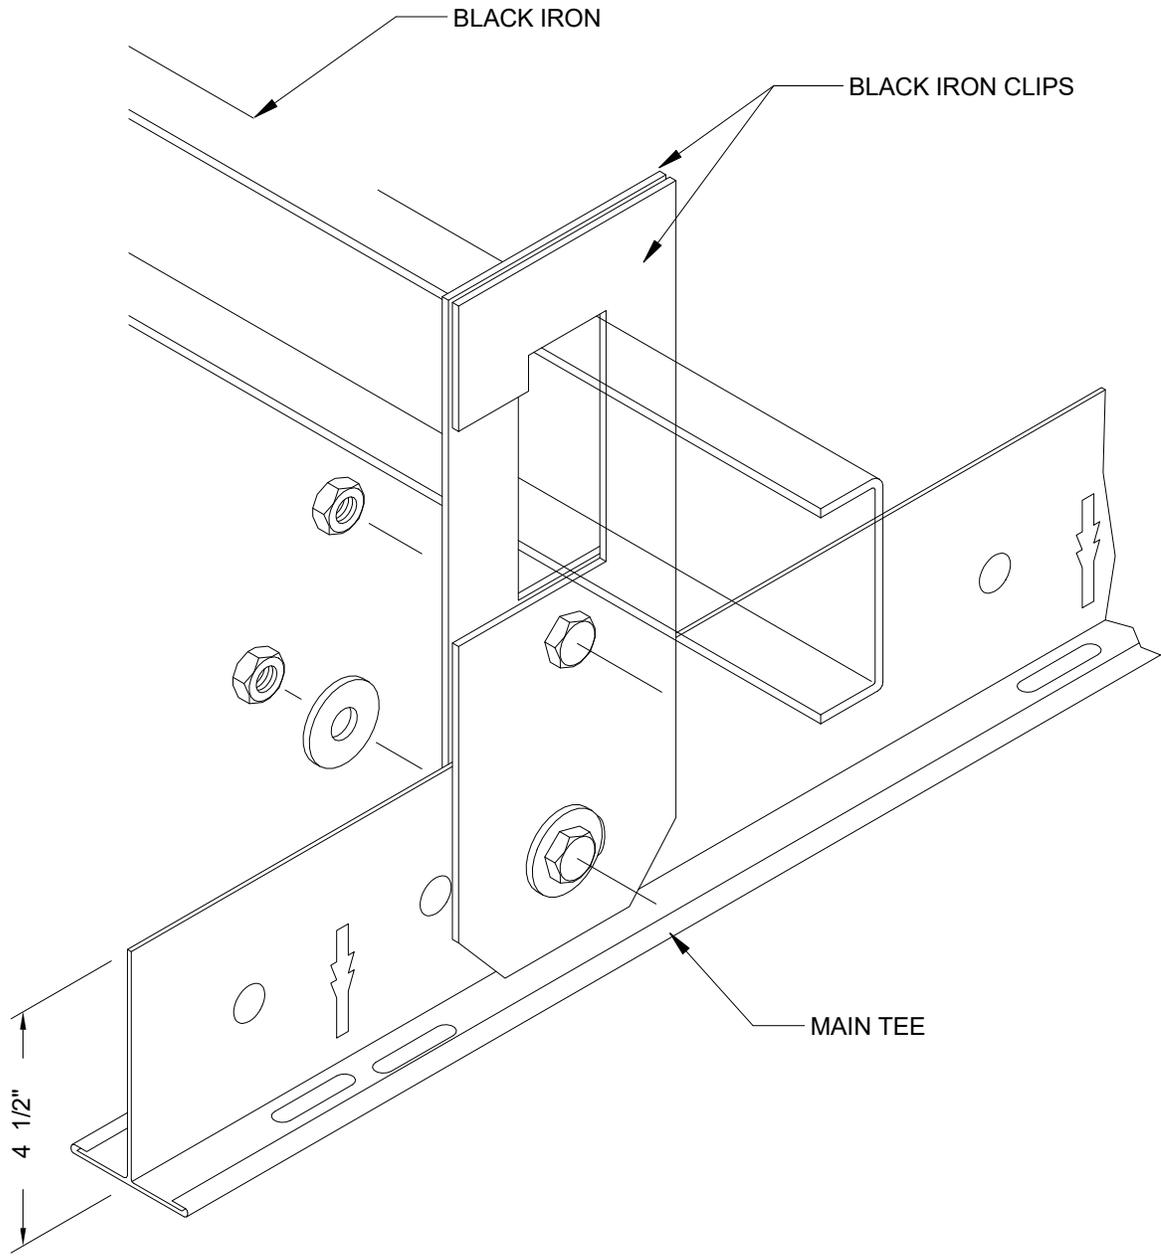

USG CEILINGS PLUS - BARZ™
 10 BLACK IRON CLIP CONNECTION DETAIL
 N.T.S.

USG
 550 West Adams Street
 Chicago, IL 60661 USA
 WWW.USG.com
 T. 800-USG4YOU

CEILINGSPUS
 6711 E. Washington Boulevard
 Los Angeles, California 90040
 Tel. 800-822-3411
 Email: info@ceilingsplus.com


**USG CEILINGS PLUS
 BARZ™**

ISSUE RECORD:

 DATE:
 2/7/2019 9:14:02 AM

SHEET INFORMATION:
UCPB 10

DISCLAIMER: THE USG PRODUCT INFORMATION CONTAINED HEREIN ARE INTENDED FOR USE AS PRODUCT REFERENCE MATERIAL BY ARCHITECTS, ENGINEERS, AND OTHER DESIGN PROFESSIONALS, CONTRACTORS, BUILDING CODE OFFICIALS, OR OTHER COMPETENT CONSTRUCTION INDUSTRY TRADE PROFESSIONALS HAVING AN INTEREST IN THE SELECTION, SPECIFICATION, AND USE OF PRODUCTS MANUFACTURED BY THE SUBSIDIARIES OF USG CORPORATION. THE DRAWINGS ARE INTENDED SOLELY AS TECHNICAL SUPPORT INCIDENT TO THE SALE AND USE OF USG PRODUCTS AND NOT INTENDED TO BE A SUBSTITUTE FOR THE DESIGN REVIEW AND APPROVAL OF THE LICENSED DESIGN PROFESSIONALS FOR THE PROJECT. THESE MATERIALS MAY BE PRINTED AND/OR TRANSFERRED ELECTRONICALLY SOLELY AS NEEDED BY THE USER. BECAUSE CAD ELECTRONIC FILES AND BIM (BUILDING INFORMATION MODELING) FILES CAN BE MODIFIED BY OTHER PARTIES, WITHOUT NOTICE OR INDICATION OF SUCH MODIFICATIONS, MODIFICATION OF USG PRODUCT CAD DRAWINGS IS THE SOLE RESPONSIBILITY OF THE DESIGN PROFESSIONAL.

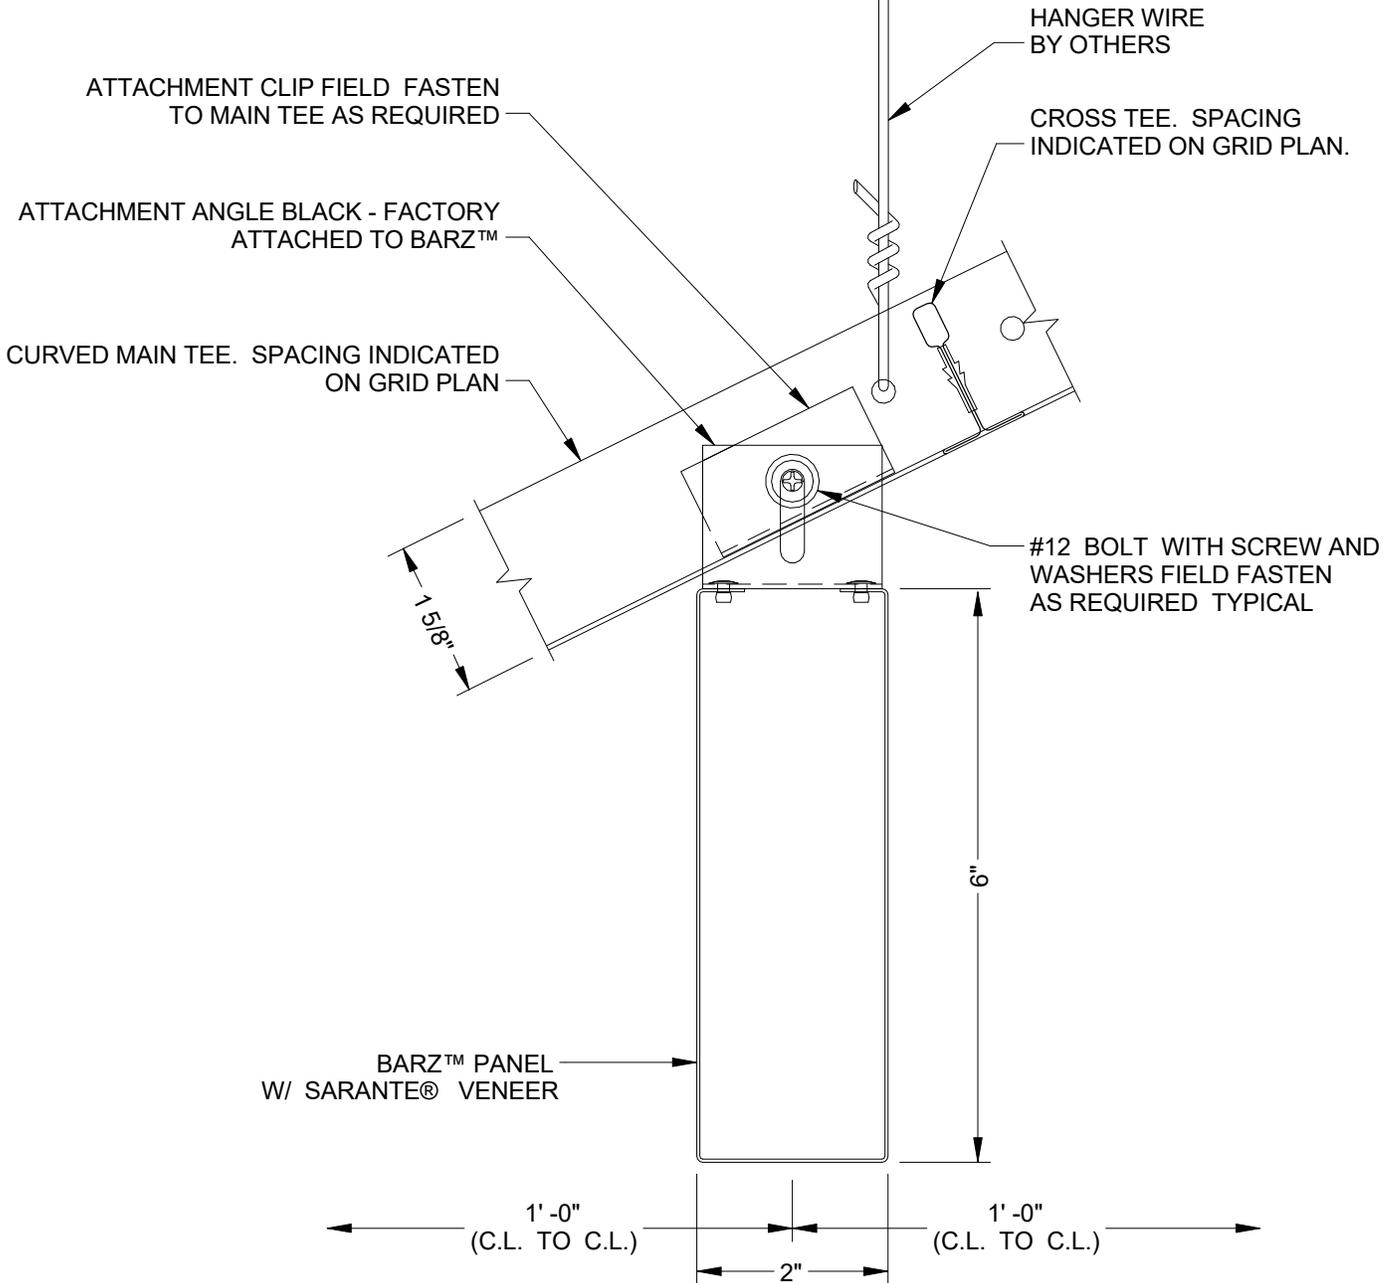

USG CEILINGS PLUS - BARZ™
BARZ™ ATTACHMENT DETAIL MARKETING
 6" = 1'-0"

11



550 West Adams Street
 Chicago, IL 60661 USA
 WWW.USG.com
 T. 800-USG4YOU



6711 E. Washington Boulevard
 Los Angeles, California 90040
 Tel. 800-822-3411
 Email: info@ceilingsplus.com

USG CEILINGS PLUS
BARZ™

ISSUE RECORD:


DATE:

2/7/2019 9:14:03 AM

SHEET INFORMATION:

UCPB 11

DISCLAIMER: THE USG PRODUCT INFORMATION CONTAINED HEREIN ARE INTENDED FOR USE AS PRODUCT REFERENCE MATERIAL BY ARCHITECTS, ENGINEERS, AND OTHER DESIGN PROFESSIONALS, CONTRACTORS, BUILDING CODE OFFICIALS, OR OTHER COMPETENT CONSTRUCTION INDUSTRY TRADE PROFESSIONALS HAVING AN INTEREST IN THE SELECTION, SPECIFICATION, AND USE OF PRODUCTS MANUFACTURED BY THE SUBSIDIARIES OF USG CORPORATION. THE DRAWINGS ARE INTENDED SOLELY AS TECHNICAL SUPPORT INCIDENT TO THE SALE AND USE OF USG PRODUCTS AND NOT INTENDED TO BE A SUBSTITUTE FOR THE DESIGN REVIEW AND APPROVAL OF THE LICENSED DESIGN PROFESSIONALS FOR THE PROJECT. THESE MATERIALS MAY BE PRINTED AND/OR TRANSFERRED ELECTRONICALLY SOLELY AS NEEDED BY THE USER. BECAUSE CAD ELECTRONIC FILES AND BIM (BUILDING INFORMATION MODELING) FILES CAN BE MODIFIED BY OTHER PARTIES, WITHOUT NOTICE OR INDICATION OF SUCH MODIFICATIONS, MODIFICATION OF USG PRODUCT CAD DRAWINGS IS THE SOLE RESPONSIBILITY OF THE DESIGN PROFESSIONAL.

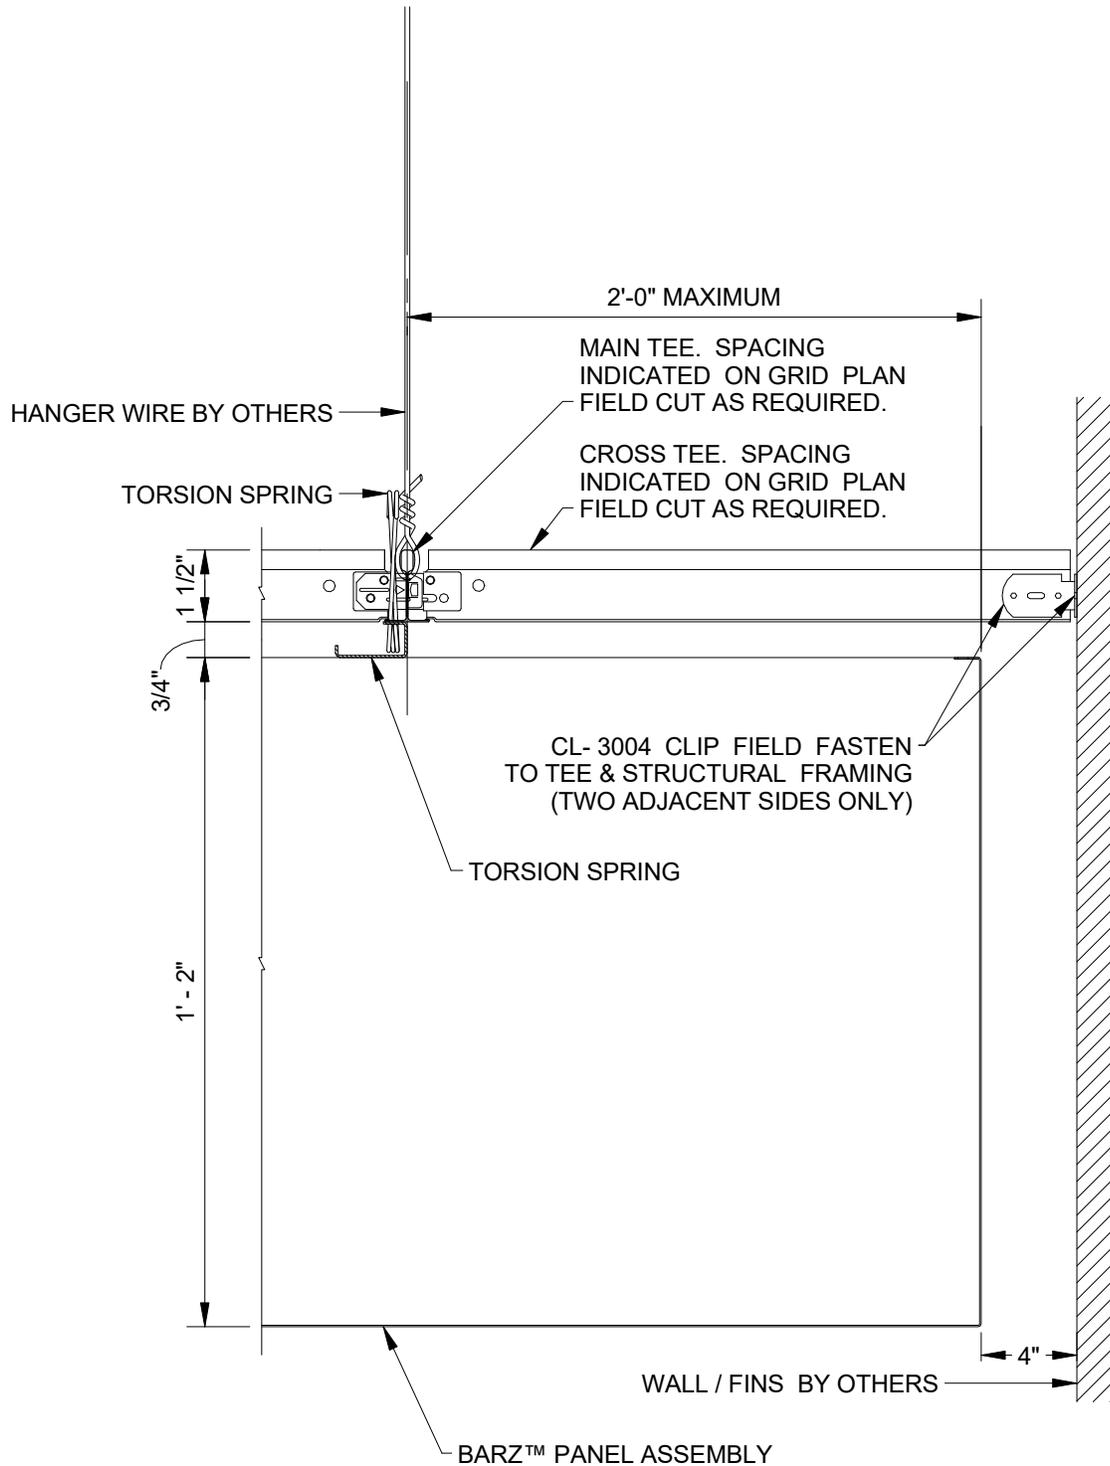

12 USG CEILINGS PLUS - BARZ™
 PERIMETER DETAIL, GRID TO WALL CONNECTION
 3" = 1'-0"



CEILINGS PLUS

550 West Adams Street
 Chicago, IL 60661 USA
 WWW.USG.com
 T. 800-USG4YOU

6711 E. Washington Boulevard
 Los Angeles, California 90040
 Tel. 800-822-3411
 Email: info@ceilingsplus.com

USG CEILINGS PLUS
 BARZ™

ISSUE RECORD:


DATE:

2/7/2019 9:14:03 AM

SHEET INFORMATION:

UCPB 12

DISCLAIMER: THE USG PRODUCT INFORMATION CONTAINED HEREIN ARE INTENDED FOR USE AS PRODUCT REFERENCE MATERIAL BY ARCHITECTS, ENGINEERS, AND OTHER DESIGN PROFESSIONALS, CONTRACTORS, BUILDING CODE OFFICIALS, OR OTHER COMPETENT CONSTRUCTION INDUSTRY TRADE PROFESSIONALS HAVING AN INTEREST IN THE SELECTION, SPECIFICATION, AND USE OF PRODUCTS MANUFACTURED BY THE SUBSIDIARIES OF USG CORPORATION. THE DRAWINGS ARE INTENDED SOLELY AS TECHNICAL SUPPORT INCIDENT TO THE SALE AND USE OF USG PRODUCTS AND NOT INTENDED TO BE A SUBSTITUTE FOR THE DESIGN REVIEW AND APPROVAL OF THE LICENSED DESIGN PROFESSIONALS FOR THE PROJECT. THESE MATERIALS MAY BE PRINTED AND/OR TRANSFERRED ELECTRONICALLY SOLELY AS NEEDED BY THE USER. BECAUSE CAD ELECTRONIC FILES AND BIM (BUILDING INFORMATION MODELING) FILES CAN BE MODIFIED BY OTHER PARTIES, WITHOUT NOTICE OR INDICATION OF SUCH MODIFICATIONS, MODIFICATION OF USG PRODUCT CAD DRAWINGS IS THE SOLE RESPONSIBILITY OF THE DESIGN PROFESSIONAL.

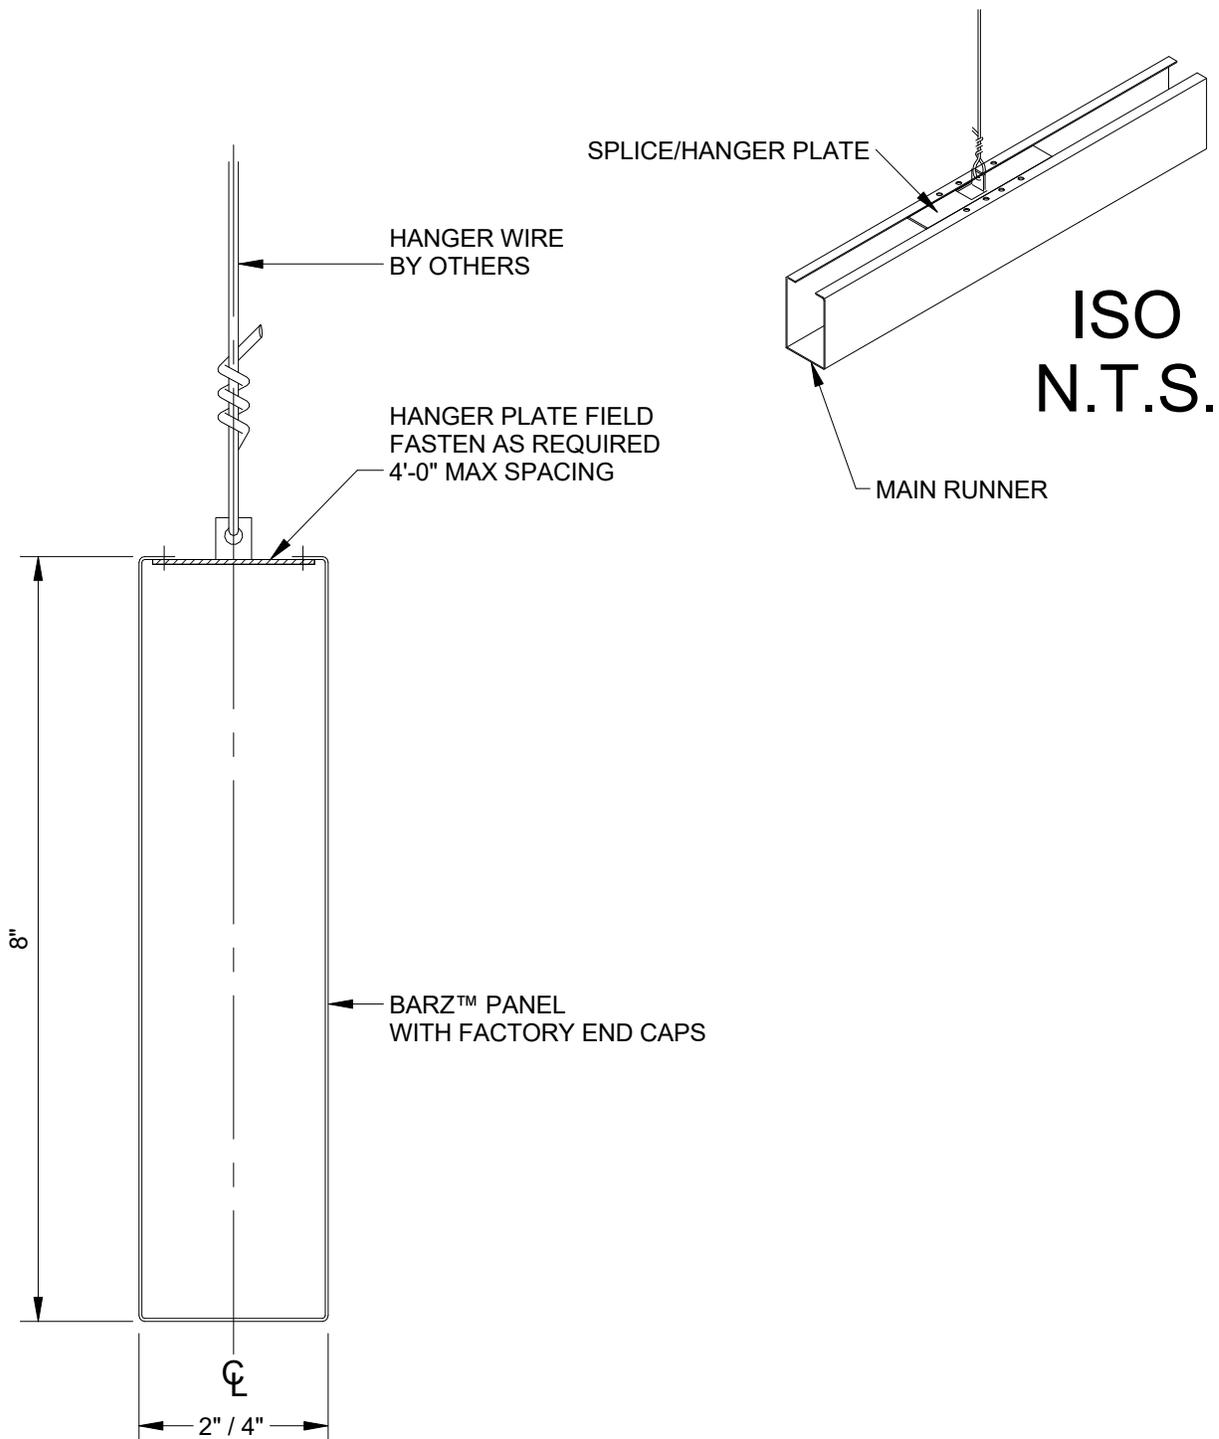

ISO
N.T.S.

13 USG CEILINGS PLUS - BARZ™
CANTILEVER SUPPORT DETAIL
6" = 1'-0"



550 West Adams Street
Chicago, IL 60661 USA
WWW.USG.com
T. 800-USG4YOU



6711 E. Washington Boulevard
Los Angeles, California 90040
Tel. 800-822-3411
Email: info@ceilingsplus.com

USG CEILINGS PLUS BARZ™

ISSUE RECORD:


DATE:

2/7/2019 9:14:03 AM

SHEET INFORMATION:

UCPB 13

DISCLAIMER: THE USG PRODUCT INFORMATION CONTAINED HEREIN ARE INTENDED FOR USE AS PRODUCT REFERENCE MATERIAL BY ARCHITECTS, ENGINEERS, AND OTHER DESIGN PROFESSIONALS, CONTRACTORS, BUILDING CODE OFFICIALS, OR OTHER COMPETENT CONSTRUCTION INDUSTRY TRADE PROFESSIONALS HAVING AN INTEREST IN THE SELECTION, SPECIFICATION, AND USE OF PRODUCTS MANUFACTURED BY THE SUBSIDIARIES OF USG CORPORATION. THE DRAWINGS ARE INTENDED SOLELY AS TECHNICAL SUPPORT INCIDENT TO THE SALE AND USE OF USG PRODUCTS AND NOT INTENDED TO BE A SUBSTITUTE FOR THE DESIGN REVIEW AND APPROVAL OF THE LICENSED DESIGN PROFESSIONALS FOR THE PROJECT. THESE MATERIALS MAY BE PRINTED AND/OR TRANSFERRED ELECTRONICALLY SOLELY AS NEEDED BY THE USER. BECAUSE CAD ELECTRONIC FILES AND BIM (BUILDING INFORMATION MODELING) FILES CAN BE MODIFIED BY OTHER PARTIES, WITHOUT NOTICE OR INDICATION OF SUCH MODIFICATIONS, MODIFICATION OF USG PRODUCT CAD DRAWINGS IS THE SOLE RESPONSIBILITY OF THE DESIGN PROFESSIONAL.

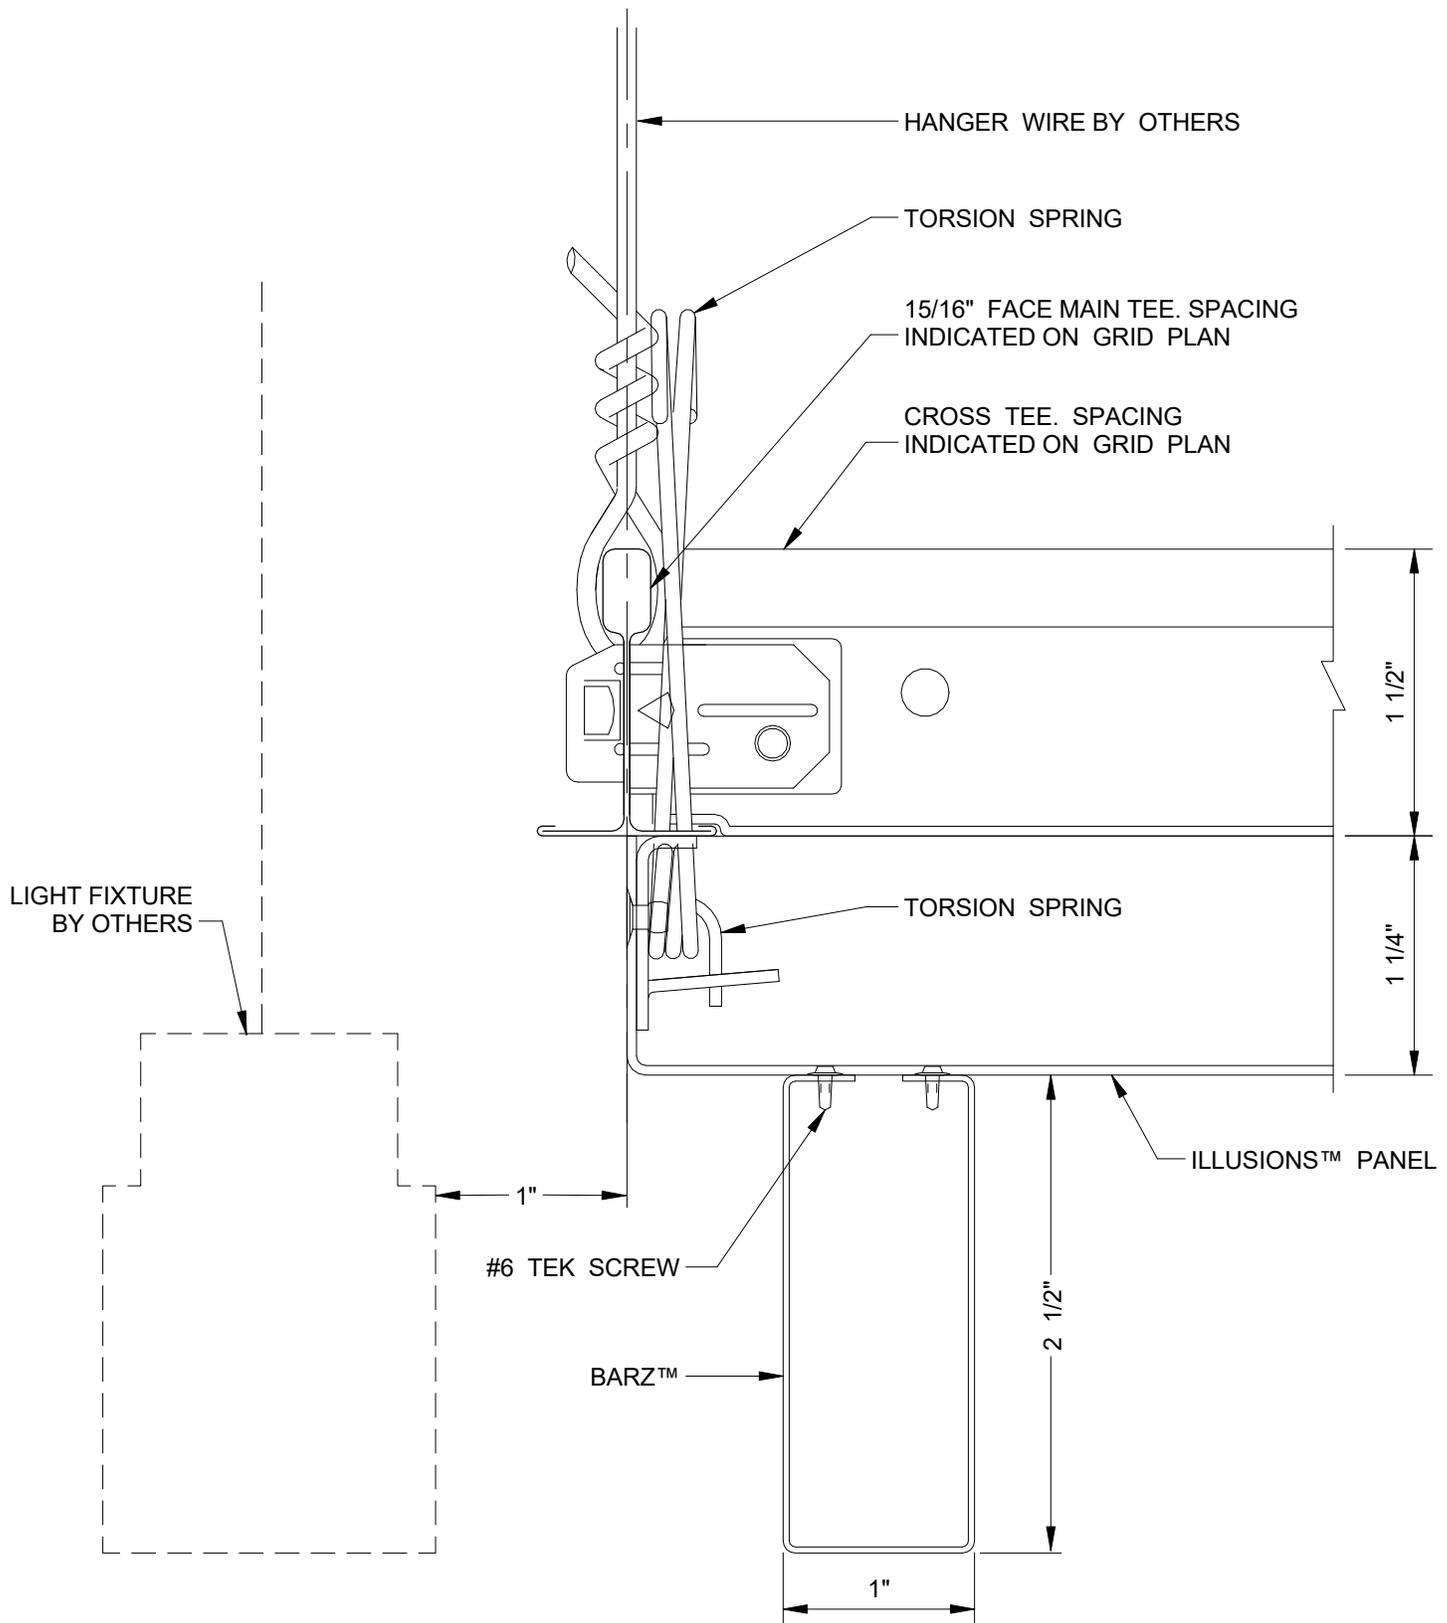

USG CEILINGS PLUS - BARZ™
 PERIMETER DETAIL, BARZ™ + ILLUSION™
 12" = 1'-0"

14



550 West Adams Street
 Chicago, IL 60661 USA
 WWW.USG.com
 T. 800-USG4YOU



6711 E. Washington Boulevard
 Los Angeles, California 90040
 Tel. 800-822-3411
 Email: info@ceilingsplus.com

USG CEILINGS PLUS BARZ™


ISSUE RECORD:

DATE:
 2/7/2019 9:14:04 AM

SHEET INFORMATION:

UCPB 14

DISCLAIMER: THE USG PRODUCT INFORMATION CONTAINED HEREIN ARE INTENDED FOR USE AS PRODUCT REFERENCE MATERIAL BY ARCHITECTS, ENGINEERS, AND OTHER DESIGN PROFESSIONALS, CONTRACTORS, BUILDING CODE OFFICIALS, OR OTHER COMPETENT CONSTRUCTION INDUSTRY TRADE PROFESSIONALS HAVING AN INTEREST IN THE SELECTION, SPECIFICATION, AND USE OF PRODUCTS MANUFACTURED BY THE SUBSIDIARIES OF USG CORPORATION. THE DRAWINGS ARE INTENDED SOLELY AS TECHNICAL SUPPORT INCIDENT TO THE SALE AND USE OF USG PRODUCTS AND NOT INTENDED TO BE A SUBSTITUTE FOR THE DESIGN REVIEW AND APPROVAL OF THE LICENSED DESIGN PROFESSIONALS FOR THE PROJECT. THESE MATERIALS MAY BE PRINTED AND/OR TRANSFERRED ELECTRONICALLY SOLELY AS NEEDED BY THE USER. BECAUSE CAD ELECTRONIC FILES AND BIM (BUILDING INFORMATION MODELING) FILES CAN BE MODIFIED BY OTHER PARTIES, WITHOUT NOTICE OR INDICATION OF SUCH MODIFICATIONS, MODIFICATION OF USG PRODUCT CAD DRAWINGS IS THE SOLE RESPONSIBILITY OF THE DESIGN PROFESSIONAL.

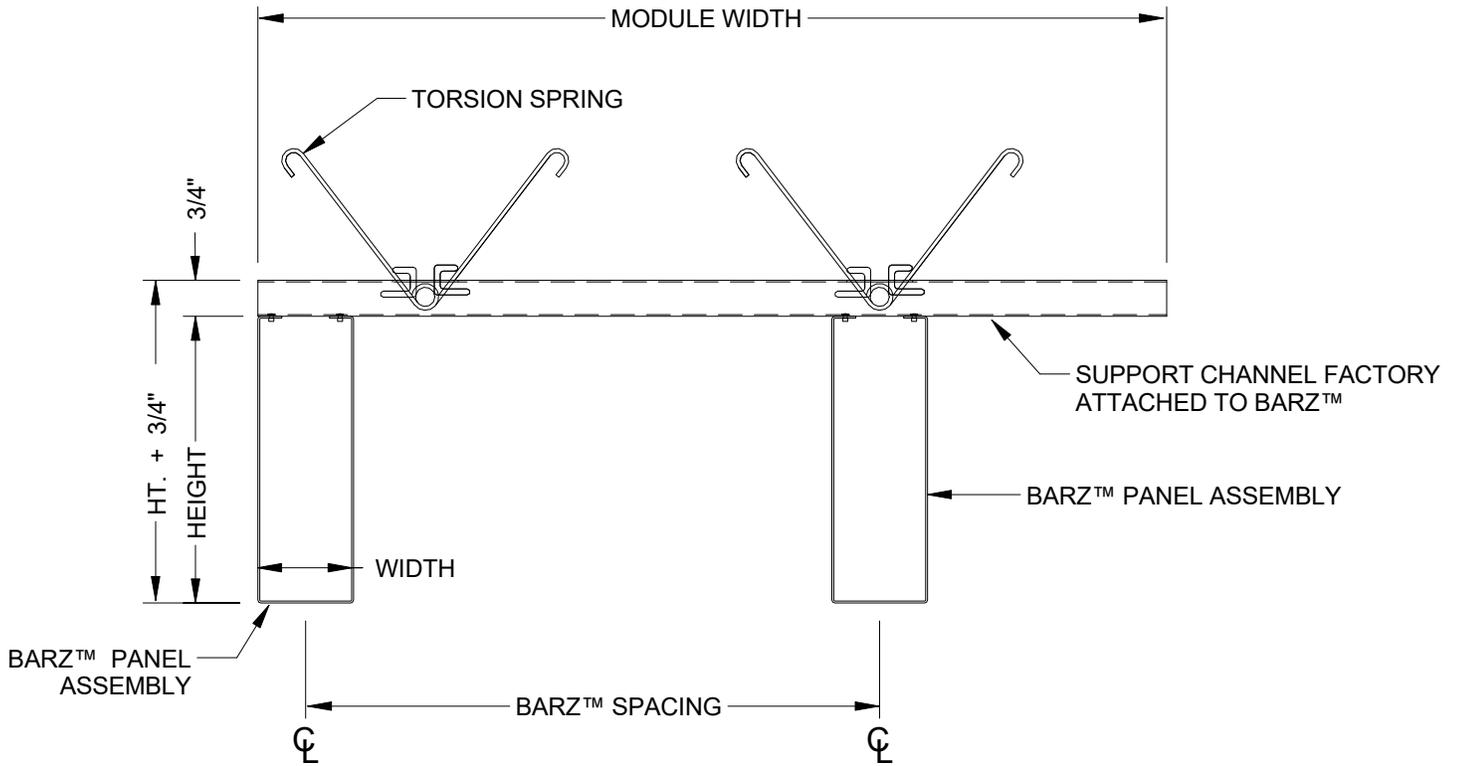

USG CEILINGS PLUS - BARZ™
MODULE END DETAIL

15

3" = 1'-0"



550 West Adams Street
 Chicago, IL 60661 USA
 WWW.USG.com
 T. 800-USG4YOU



6711 E. Washington Boulevard
 Los Angeles, California 90040
 Tel. 800-822-3411
 Email: info@ceilingsplus.com

USG CEILINGS PLUS
BARZ™

ISSUE RECORD:

DATE:


2/7/2019 9:14:04 AM

SHEET INFORMATION:

UCPB 15

DISCLAIMER: THE USG PRODUCT INFORMATION CONTAINED HEREIN ARE INTENDED FOR USE AS PRODUCT REFERENCE MATERIAL BY ARCHITECTS, ENGINEERS, AND OTHER DESIGN PROFESSIONALS, CONTRACTORS, BUILDING CODE OFFICIALS, OR OTHER COMPETENT CONSTRUCTION INDUSTRY TRADE PROFESSIONALS HAVING AN INTEREST IN THE SELECTION, SPECIFICATION, AND USE OF PRODUCTS MANUFACTURED BY THE SUBSIDIARIES OF USG CORPORATION. THE DRAWINGS ARE INTENDED SOLELY AS TECHNICAL SUPPORT INCIDENT TO THE SALE AND USE OF USG PRODUCTS AND NOT INTENDED TO BE A SUBSTITUTE FOR THE DESIGN REVIEW AND APPROVAL OF THE LICENSED DESIGN PROFESSIONALS FOR THE PROJECT. THESE MATERIALS MAY BE PRINTED AND/OR TRANSFERRED ELECTRONICALLY SOLELY AS NEEDED BY THE USER. BECAUSE CAD ELECTRONIC FILES AND BIM (BUILDING INFORMATION MODELING) FILES CAN BE MODIFIED BY OTHER PARTIES, WITHOUT NOTICE OR INDICATION OF SUCH MODIFICATIONS, MODIFICATION OF USG PRODUCT CAD DRAWINGS IS THE SOLE RESPONSIBILITY OF THE DESIGN PROFESSIONAL.

DISTANCE VARIES, CONTACT USG CEILINGS PLUS FOR MORE INFORMATION.

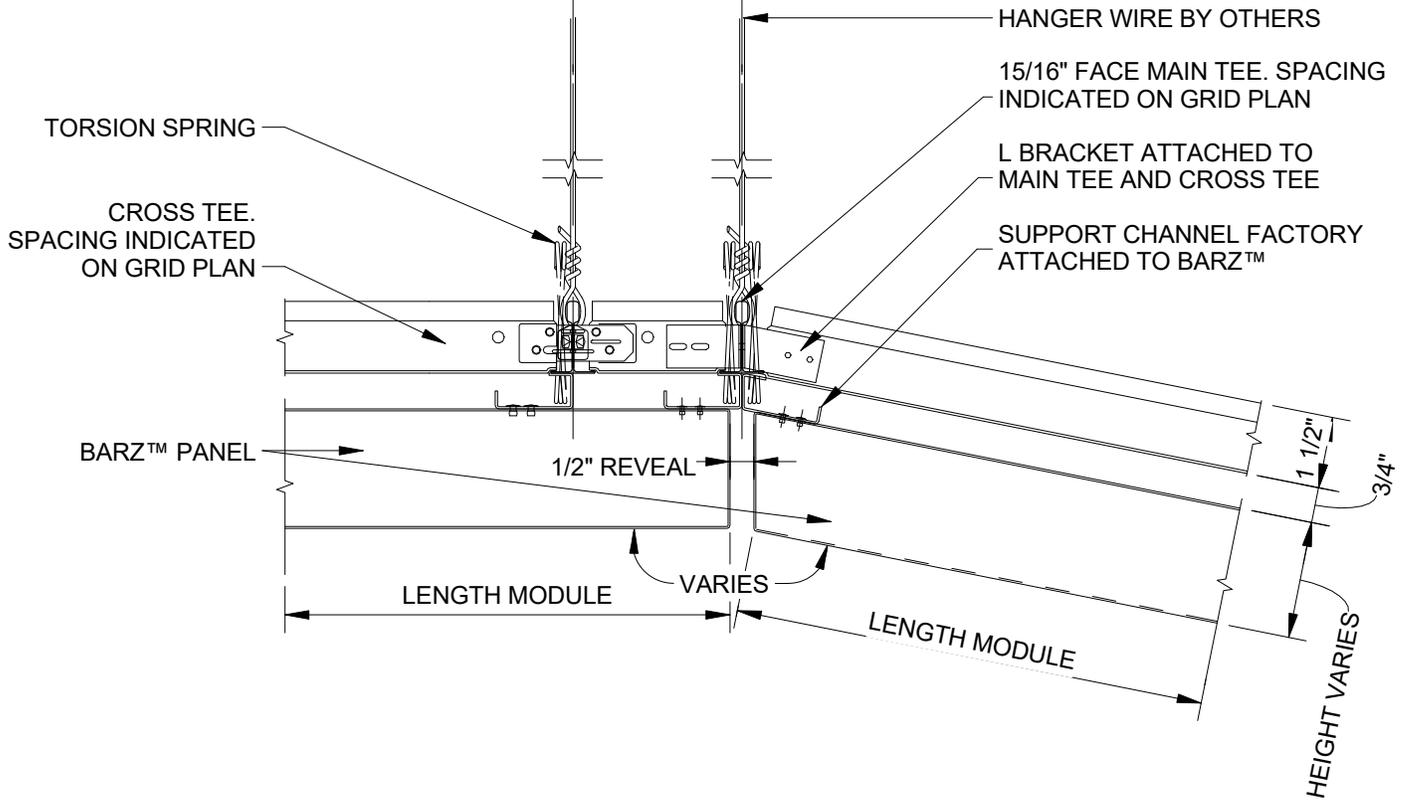

USG CEILINGS PLUS - BARZ™
ANGLED JOINT DETAIL 2
 3" = 1'-0"

16



CEILINGS PLUS

550 West Adams Street
 Chicago, IL 60661 USA
 WWW.USG.com
 T. 800-USG4YOU

6711 E. Washington Boulevard
 Los Angeles, California 90040
 Tel. 800-822-3411
 Email: info@ceilingsplus.com

USG CEILINGS PLUS
BARZ™

ISSUE RECORD:

 DATE:
 2/7/2019 9:14:04 AM

SHEET INFORMATION:
UCPB 16

DISCLAIMER: THE USG PRODUCT INFORMATION CONTAINED HEREIN ARE INTENDED FOR USE AS PRODUCT REFERENCE MATERIAL BY ARCHITECTS, ENGINEERS, AND OTHER DESIGN PROFESSIONALS, CONTRACTORS, BUILDING CODE OFFICIALS, OR OTHER COMPETENT CONSTRUCTION INDUSTRY TRADE PROFESSIONALS HAVING AN INTEREST IN THE SELECTION, SPECIFICATION, AND USE OF PRODUCTS MANUFACTURED BY THE SUBSIDIARIES OF USG CORPORATION. THE DRAWINGS ARE INTENDED SOLELY AS TECHNICAL SUPPORT INCIDENT TO THE SALE AND USE OF USG PRODUCTS AND NOT INTENDED TO BE A SUBSTITUTE FOR THE DESIGN REVIEW AND APPROVAL OF THE LICENSED DESIGN PROFESSIONALS FOR THE PROJECT. THESE MATERIALS MAY BE PRINTED AND/OR TRANSFERRED ELECTRONICALLY SOLELY AS NEEDED BY THE USER. BECAUSE CAD ELECTRONIC FILES AND BIM (BUILDING INFORMATION MODELING) FILES CAN BE MODIFIED BY OTHER PARTIES, WITHOUT NOTICE OR INDICATION OF SUCH MODIFICATIONS, MODIFICATION OF USG PRODUCT CAD DRAWINGS IS THE SOLE RESPONSIBILITY OF THE DESIGN PROFESSIONAL.

BLACK IRON CLIPS
FIELD FASTEN (2) AS
REQUIRED TYPICAL BY
OTHERS

FIELD FASTEN WITH
1/4 - 20 X 3/4" WITH NUT
& 2 WASHERS TYPICAL

MAIN TEE AT SPACING
INDICATED ON GRID
PLAN TYPICAL

BACKSLAT SUPPORT
FACTORY ATTACHED
PAINTED BLACK TO
MATCH CUSTOMER
SAMPLE

1 1/2"
3/4" TYP

BARZ™ PANEL TYPICAL

FIELD FASTEN WITH
#10 X 1/4" TEK - BLACK
AS REQUIRED TYPICAL AT
FIELD CUT PERIMETERS

TORSION SPRING

CROSS TEE AT
SPACING INDICATED ON
GRID PLAN TYPICAL

BLACK IRON
BY OTHERS

FIELD CUT AS
REQUIRED
TYPICAL

SEE RCP

WALL SYSTEM
BY OTHERS

3" TYP
4" O.C. TYP

USG CEILINGS PLUS - BARZ™
PERIMETER DETAIL AT WALL - 1
3" = 1'-0"

17



CEILINGSPUS®

550 West Adams Street
Chicago, IL 60661 USA
WWW.USG.com
T. 800-USG4YOU

6711 E. Washington Boulevard
Los Angeles, California 90040
Tel. 800-822-3411
Email: info@ceilingsplus.com

USG CEILINGS PLUS
BARZ™


ISSUE RECORD:

DATE:
2/7/2019 9:14:05 AM

SHEET INFORMATION:

UCPB 17

DISCLAIMER: THE USG PRODUCT INFORMATION CONTAINED HEREIN ARE INTENDED FOR USE AS PRODUCT REFERENCE MATERIAL BY ARCHITECTS, ENGINEERS, AND OTHER DESIGN PROFESSIONALS, CONTRACTORS, BUILDING CODE OFFICIALS, OR OTHER COMPETENT CONSTRUCTION INDUSTRY TRADE PROFESSIONALS HAVING AN INTEREST IN THE SELECTION, SPECIFICATION, AND USE OF PRODUCTS MANUFACTURED BY THE SUBSIDIARIES OF USG CORPORATION. THE DRAWINGS ARE INTENDED SOLELY AS TECHNICAL SUPPORT INCIDENT TO THE SALE AND USE OF USG PRODUCTS AND NOT INTENDED TO BE A SUBSTITUTE FOR THE DESIGN REVIEW AND APPROVAL OF THE LICENSED DESIGN PROFESSIONALS FOR THE PROJECT. THESE MATERIALS MAY BE PRINTED AND/OR TRANSFERRED ELECTRONICALLY SOLELY AS NEEDED BY THE USER. BECAUSE CAD ELECTRONIC FILES AND BIM (BUILDING INFORMATION MODELING) FILES CAN BE MODIFIED BY OTHER PARTIES, WITHOUT NOTICE OR INDICATION OF SUCH MODIFICATIONS, MODIFICATION OF USG PRODUCT CAD DRAWINGS IS THE SOLE RESPONSIBILITY OF THE DESIGN PROFESSIONAL.

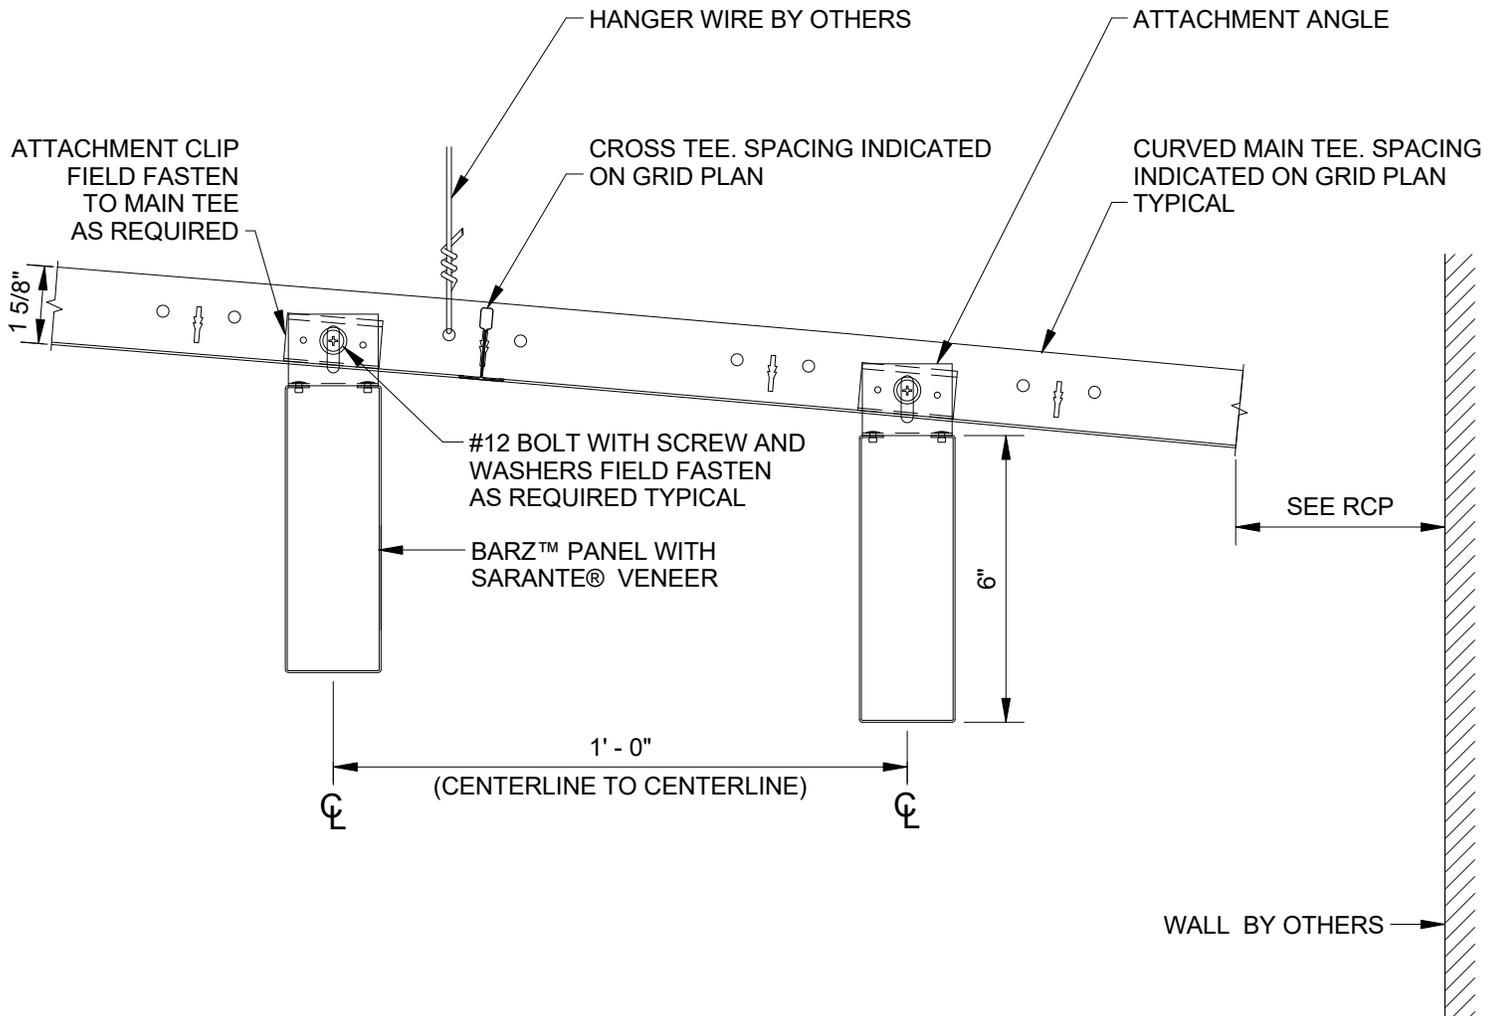

USG CEILINGS PLUS - BARZ™
 PERIMETER DETAIL AT WALL - 2
 3" = 1'-0"

18



550 West Adams Street
 Chicago, IL 60661 USA
 WWW.USG.com
 T. 800-USG4YOU



6711 E. Washington Boulevard
 Los Angeles, California 90040
 Tel. 800-822-3411
 Email: info@ceilingsplus.com

USG CEILINGS PLUS
 BARZ™

ISSUE RECORD:


DATE:

2/7/2019 9:14:05 AM

SHEET INFORMATION:

UCPB 18

DISCLAIMER: THE USG PRODUCT INFORMATION CONTAINED HEREIN ARE INTENDED FOR USE AS PRODUCT REFERENCE MATERIAL BY ARCHITECTS, ENGINEERS, AND OTHER DESIGN PROFESSIONALS, CONTRACTORS, BUILDING CODE OFFICIALS, OR OTHER COMPETENT CONSTRUCTION INDUSTRY TRADE PROFESSIONALS HAVING AN INTEREST IN THE SELECTION, SPECIFICATION, AND USE OF PRODUCTS MANUFACTURED BY THE SUBSIDIARIES OF USG CORPORATION. THE DRAWINGS ARE INTENDED SOLELY AS TECHNICAL SUPPORT INCIDENT TO THE SALE AND USE OF USG PRODUCTS AND NOT INTENDED TO BE A SUBSTITUTE FOR THE DESIGN REVIEW AND APPROVAL OF THE LICENSED DESIGN PROFESSIONALS FOR THE PROJECT. THESE MATERIALS MAY BE PRINTED AND/OR TRANSFERRED ELECTRONICALLY SOLELY AS NEEDED BY THE USER. BECAUSE CAD ELECTRONIC FILES AND BIM (BUILDING INFORMATION MODELING) FILES CAN BE MODIFIED BY OTHER PARTIES, WITHOUT NOTICE OR INDICATION OF SUCH MODIFICATIONS, MODIFICATION OF USG PRODUCT CAD DRAWINGS IS THE SOLE RESPONSIBILITY OF THE DESIGN PROFESSIONAL.

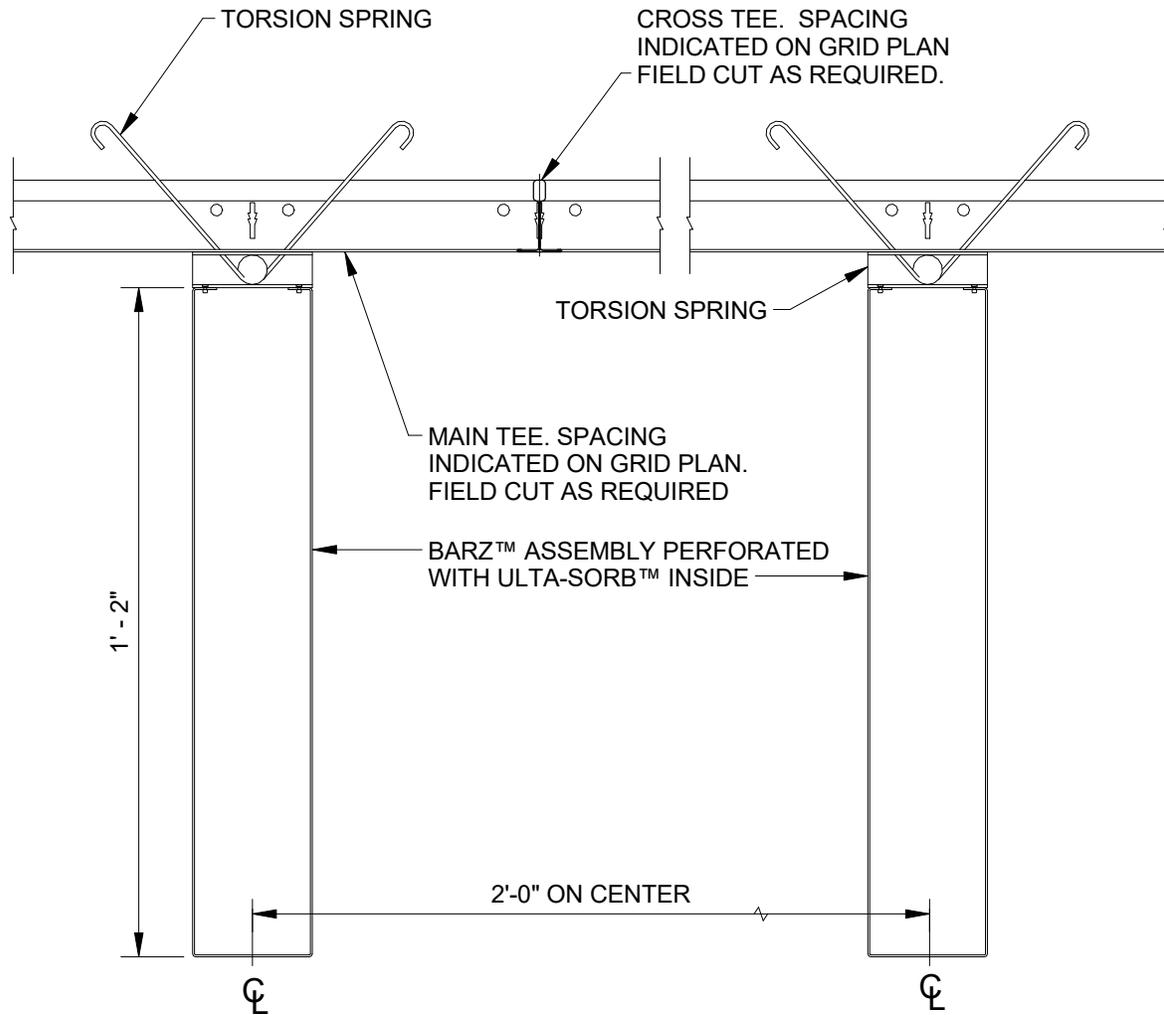

19 USG CEILINGS PLUS - BARZ™
 MODULE DETAIL, INDIVIDUALLY HUNG BARZ™
 3" = 1'-0"



550 West Adams Street
 Chicago, IL 60661 USA
 WWW.USG.com
 T. 800-USG4YOU



6711 E. Washington Boulevard
 Los Angeles, California 90040
 Tel. 800-822-3411
 Email: info@ceilingsplus.com

USG CEILINGS PLUS BARZ™



ISSUE RECORD:

 DATE:
 2/7/2019 9:14:06 AM

SHEET INFORMATION:

UCPB 19

DISCLAIMER: THE USG PRODUCT INFORMATION CONTAINED HEREIN ARE INTENDED FOR USE AS PRODUCT REFERENCE MATERIAL BY ARCHITECTS, ENGINEERS, AND OTHER DESIGN PROFESSIONALS, CONTRACTORS, BUILDING CODE OFFICIALS, OR OTHER COMPETENT CONSTRUCTION INDUSTRY TRADE PROFESSIONALS HAVING AN INTEREST IN THE SELECTION, SPECIFICATION, AND USE OF PRODUCTS MANUFACTURED BY THE SUBSIDIARIES OF USG CORPORATION. THE DRAWINGS ARE INTENDED SOLELY AS TECHNICAL SUPPORT INCIDENT TO THE SALE AND USE OF USG PRODUCTS AND NOT INTENDED TO BE A SUBSTITUTE FOR THE DESIGN REVIEW AND APPROVAL OF THE LICENSED DESIGN PROFESSIONALS FOR THE PROJECT. THESE MATERIALS MAY BE PRINTED AND/OR TRANSFERRED ELECTRONICALLY SOLELY AS NEEDED BY THE USER. BECAUSE CAD ELECTRONIC FILES AND BIM (BUILDING INFORMATION MODELING) FILES CAN BE MODIFIED BY OTHER PARTIES, WITHOUT NOTICE OR INDICATION OF SUCH MODIFICATIONS, MODIFICATION OF USG PRODUCT CAD DRAWINGS IS THE SOLE RESPONSIBILITY OF THE DESIGN PROFESSIONAL.

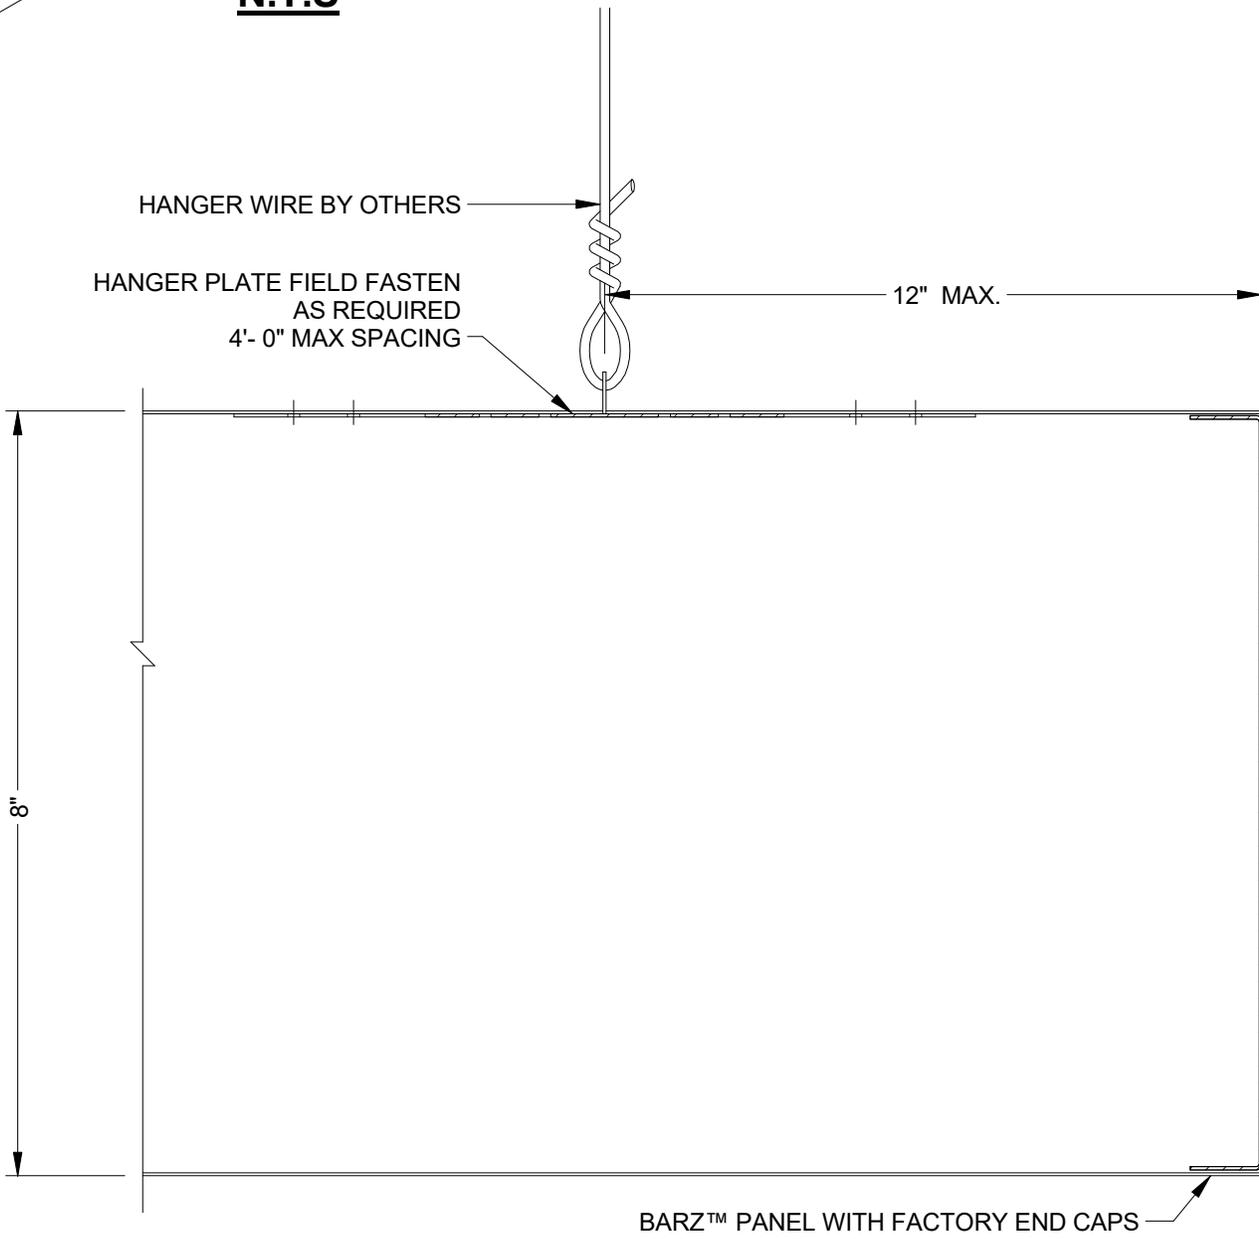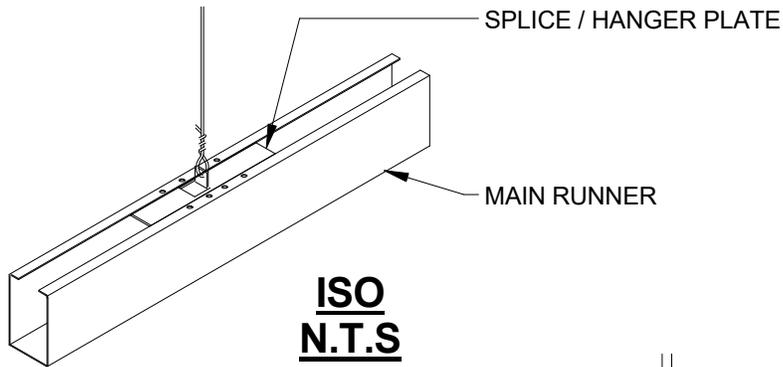

USG CEILINGS PLUS - BARZ™
 PERIMETER DETAIL, INDIVIDUALLY HUNG BARZ™
 6" = 1'-0"

20

USG
 550 West Adams Street
 Chicago, IL 60661 USA
 WWW.USG.com
 T. 800-USG4YOU

CEILINGS PLUS
 6711 E. Washington Boulevard
 Los Angeles, California 90040
 Tel. 800-822-3411
 Email: info@ceilingsplus.com


**USG CEILINGS PLUS
 BARZ™**

ISSUE RECORD:

 DATE:
 2/7/2019 9:14:06 AM

SHEET INFORMATION:
UCPB 20

DISCLAIMER: THE USG PRODUCT INFORMATION CONTAINED HEREIN ARE INTENDED FOR USE AS PRODUCT REFERENCE MATERIAL BY ARCHITECTS, ENGINEERS, AND OTHER DESIGN PROFESSIONALS, CONTRACTORS, BUILDING CODE OFFICIALS, OR OTHER COMPETENT CONSTRUCTION INDUSTRY TRADE PROFESSIONALS HAVING AN INTEREST IN THE SELECTION, SPECIFICATION, AND USE OF PRODUCTS MANUFACTURED BY THE SUBSIDIARIES OF USG CORPORATION. THE DRAWINGS ARE INTENDED SOLELY AS TECHNICAL SUPPORT INCIDENT TO THE SALE AND USE OF USG PRODUCTS AND NOT INTENDED TO BE A SUBSTITUTE FOR THE DESIGN REVIEW AND APPROVAL OF THE LICENSED DESIGN PROFESSIONALS FOR THE PROJECT. THESE MATERIALS MAY BE PRINTED AND/OR TRANSFERRED ELECTRONICALLY SOLELY AS NEEDED BY THE USER. BECAUSE CAD ELECTRONIC FILES AND BIM (BUILDING INFORMATION MODELING) FILES CAN BE MODIFIED BY OTHER PARTIES, WITHOUT NOTICE OR INDICATION OF SUCH MODIFICATIONS, MODIFICATION OF USG PRODUCT CAD DRAWINGS IS THE SOLE RESPONSIBILITY OF THE DESIGN PROFESSIONAL.

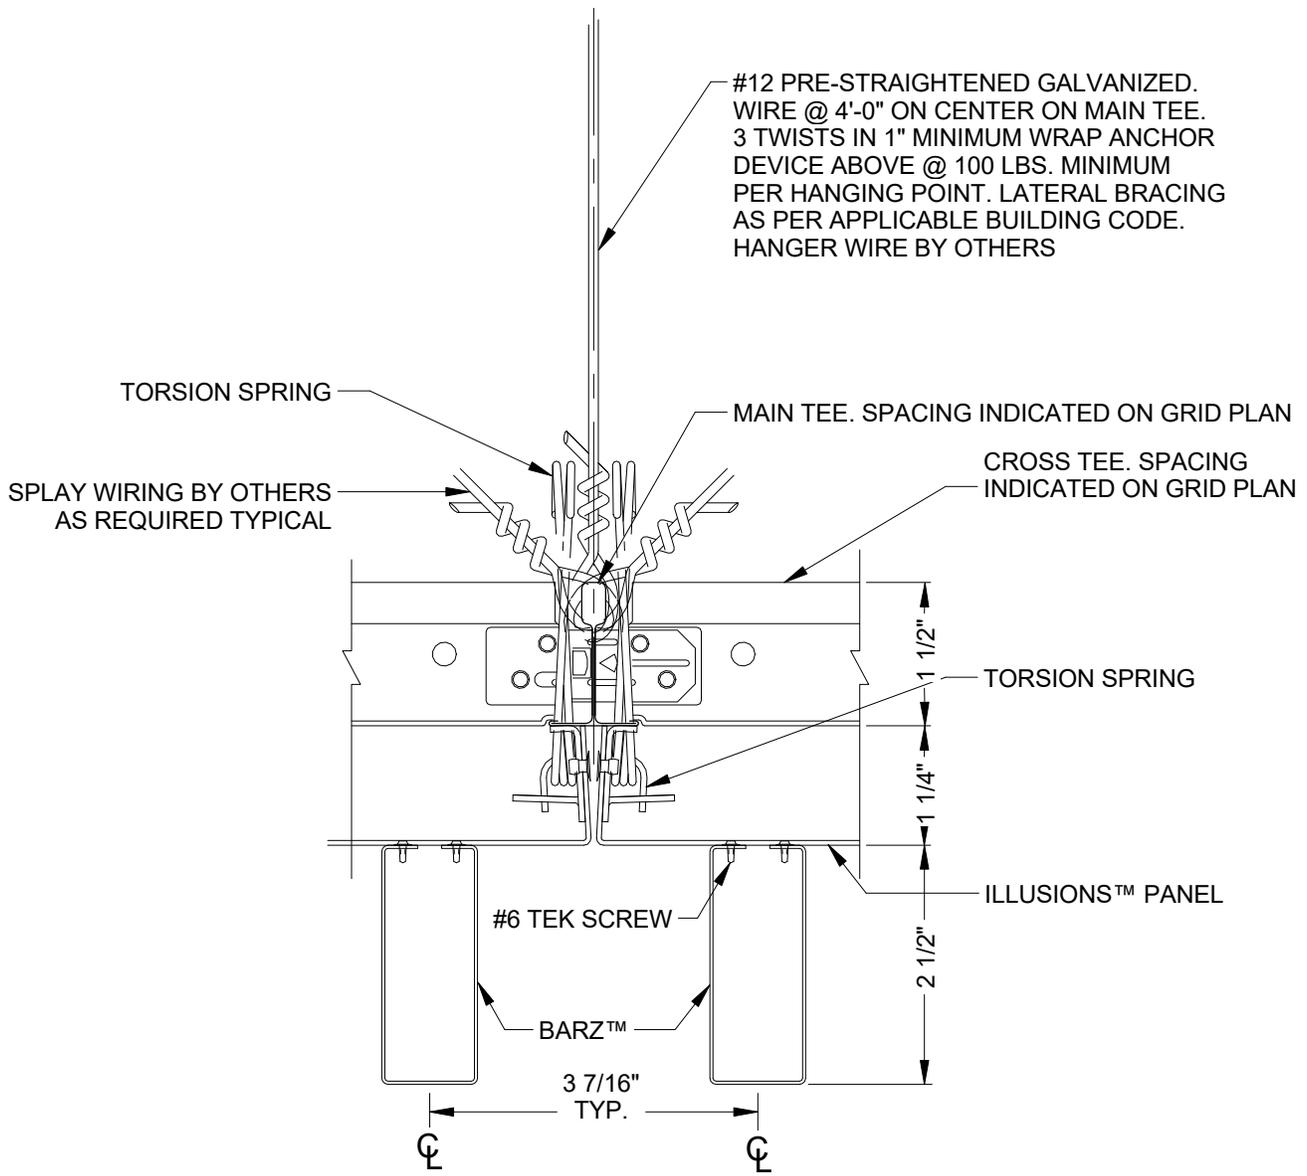

USG CEILINGS PLUS - BARZ™
 PANEL JOINT DETAIL, BARZ™ + ILLUSIONS™
 6" = 1'-0"

21

USG **CEILINGS PLUS**

550 West Adams Street
 Chicago, IL 60661 USA
 WWW.USG.com
 T. 800-USG4YOU


6711 E. Washington Boulevard
 Los Angeles, California 90040
 Tel. 800-822-3411
 Email: info@ceilingsplus.com

USG CEILINGS PLUS
BARZ™

ISSUE RECORD:	_____
DATE:	2/7/2019 9:14:06 AM

SHEET INFORMATION:
UCPB 21

DISCLAIMER: THE USG PRODUCT INFORMATION CONTAINED HEREIN ARE INTENDED FOR USE AS PRODUCT REFERENCE MATERIAL BY ARCHITECTS, ENGINEERS, AND OTHER DESIGN PROFESSIONALS, CONTRACTORS, BUILDING CODE OFFICIALS, OR OTHER COMPETENT CONSTRUCTION INDUSTRY TRADE PROFESSIONALS HAVING AN INTEREST IN THE SELECTION, SPECIFICATION, AND USE OF PRODUCTS MANUFACTURED BY THE SUBSIDIARIES OF USG CORPORATION. THE DRAWINGS ARE INTENDED SOLELY AS TECHNICAL SUPPORT INCIDENT TO THE SALE AND USE OF USG PRODUCTS AND NOT INTENDED TO BE A SUBSTITUTE FOR THE DESIGN REVIEW AND APPROVAL OF THE LICENSED DESIGN PROFESSIONALS FOR THE PROJECT. THESE MATERIALS MAY BE PRINTED AND/OR TRANSFERRED ELECTRONICALLY SOLELY AS NEEDED BY THE USER. BECAUSE CAD ELECTRONIC FILES AND BIM (BUILDING INFORMATION MODELING) FILES CAN BE MODIFIED BY OTHER PARTIES, WITHOUT NOTICE OR INDICATION OF SUCH MODIFICATIONS, MODIFICATION OF USG PRODUCT CAD DRAWINGS IS THE SOLE RESPONSIBILITY OF THE DESIGN PROFESSIONAL.

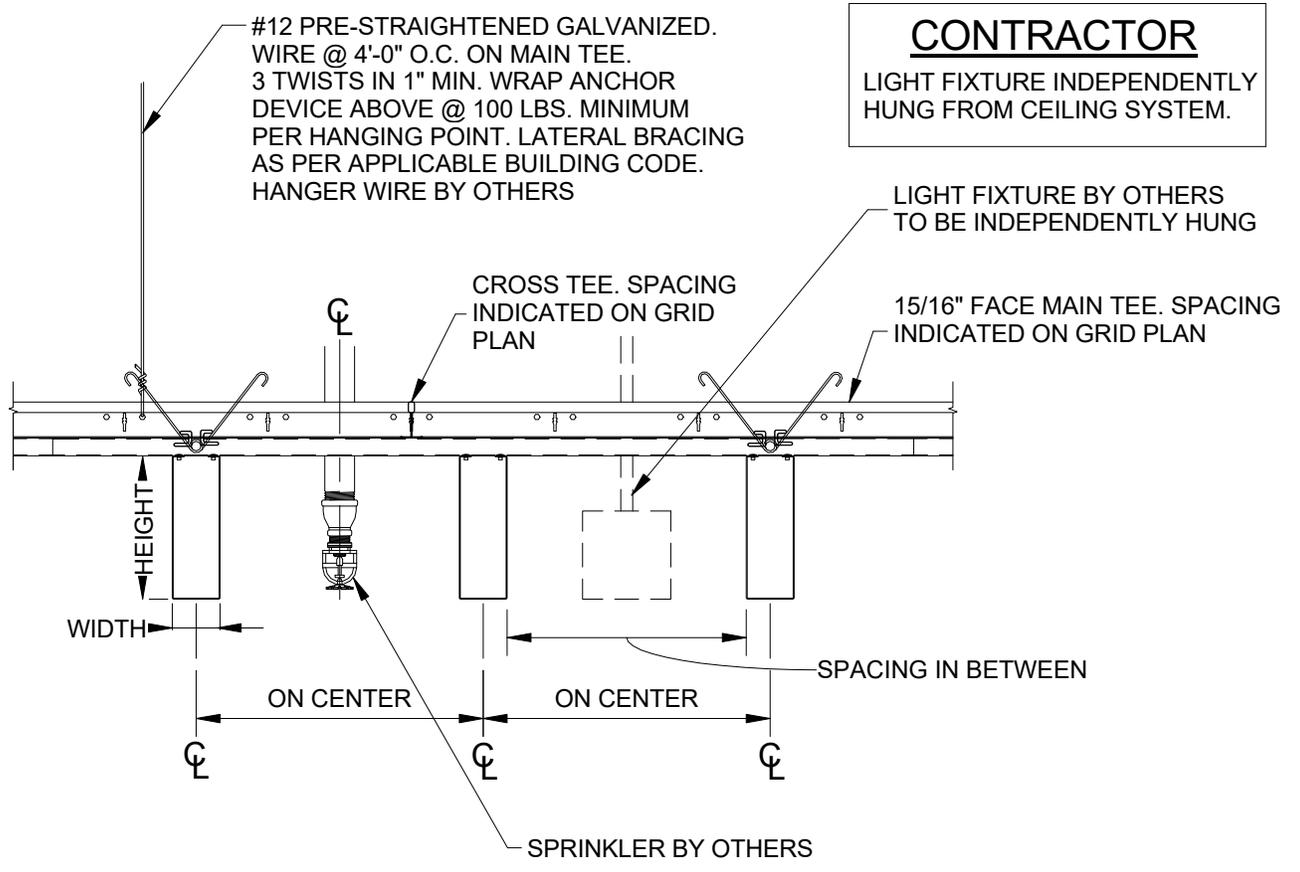


CONTRACTOR
 LIGHT FIXTURE INDEPENDENTLY HUNG FROM CEILING SYSTEM.

USG CEILING PLUS - BARZ™
 FIXTURE/SPRINKLER DETAIL
 1 1/2" = 1'-0"

22

 550 West Adams Street Chicago, IL 60661 USA WWW.USG.com T. 800-USG4YOU	 6711 E. Washington Boulevard Los Angeles, California 90040 Tel. 800-822-3411 Email: info@ceilingsplus.com	<h2>USG CEILING PLUS</h2> <h3>BARZ™</h3>	ISSUE RECORD: _____ _____ DATE: 2/7/2019 9:14:07 AM	SHEET INFORMATION: <h1>UCPB 22</h1>
---	---	--	--	--

DISCLAIMER: THE USG PRODUCT INFORMATION CONTAINED HEREIN ARE INTENDED FOR USE AS PRODUCT REFERENCE MATERIAL BY ARCHITECTS, ENGINEERS, AND OTHER DESIGN PROFESSIONALS, CONTRACTORS, BUILDING CODE OFFICIALS, OR OTHER COMPETENT CONSTRUCTION INDUSTRY TRADE PROFESSIONALS HAVING AN INTEREST IN THE SELECTION, SPECIFICATION, AND USE OF PRODUCTS MANUFACTURED BY THE SUBSIDIARIES OF USG CORPORATION. THE DRAWINGS ARE INTENDED SOLELY AS TECHNICAL SUPPORT INCIDENT TO THE SALE AND USE OF USG PRODUCTS AND NOT INTENDED TO BE A SUBSTITUTE FOR THE DESIGN REVIEW AND APPROVAL OF THE LICENSED DESIGN PROFESSIONALS FOR THE PROJECT. THESE MATERIALS MAY BE PRINTED AND/OR TRANSFERRED ELECTRONICALLY SOLELY AS NEEDED BY THE USER. BECAUSE CAD ELECTRONIC FILES AND BIM (BUILDING INFORMATION MODELING) FILES CAN BE MODIFIED BY OTHER PARTIES, WITHOUT NOTICE OR INDICATION OF SUCH MODIFICATIONS, MODIFICATION OF USG PRODUCT CAD DRAWINGS IS THE SOLE RESPONSIBILITY OF THE DESIGN PROFESSIONAL.

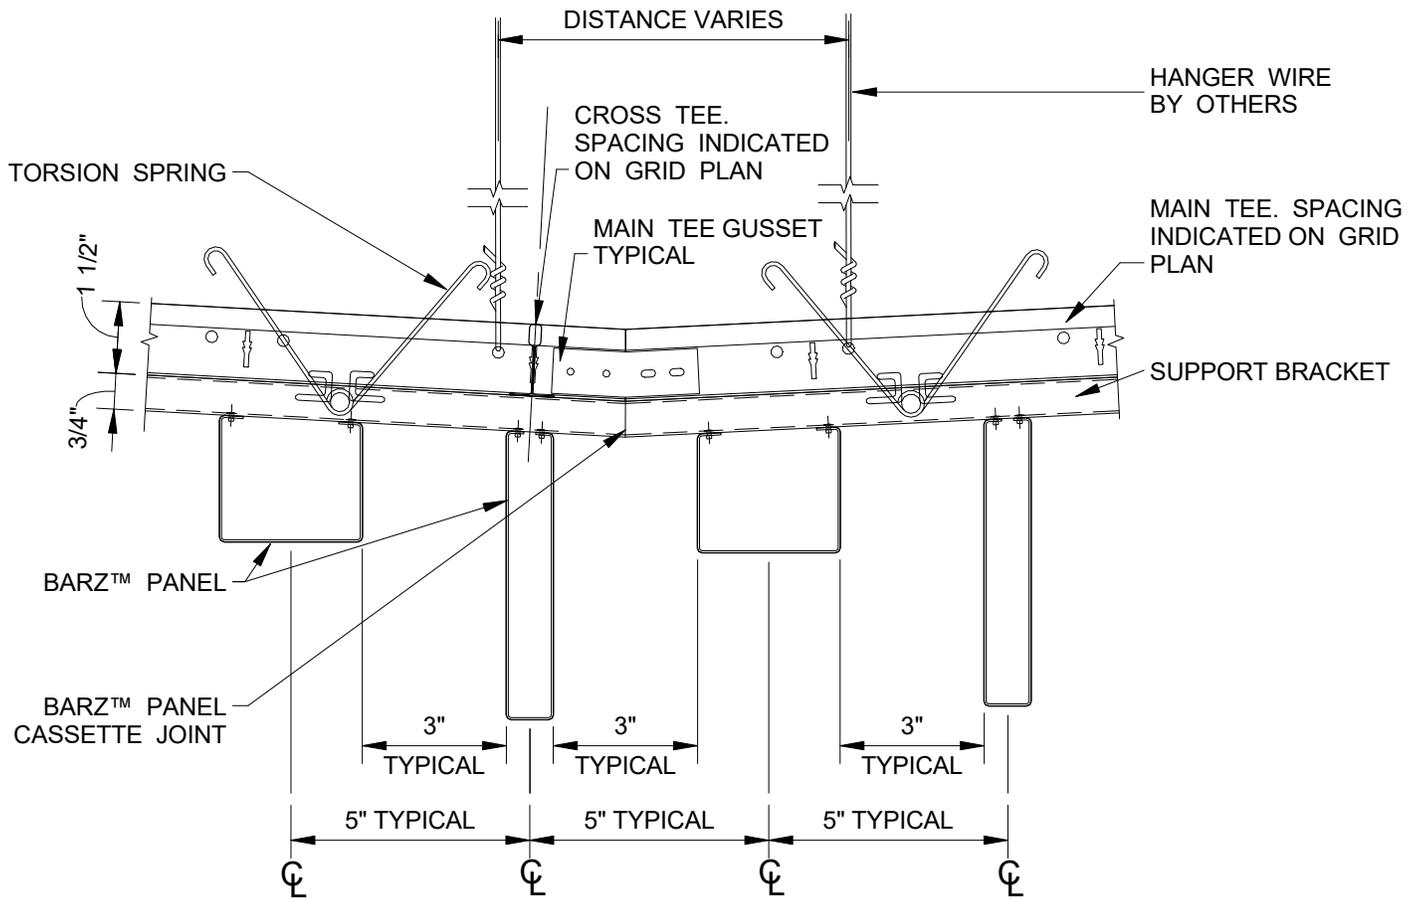

USG CEILINGS PLUS - BARZ™
ANGLED JOINT DETAIL 3
 3" = 1'-0"

23



550 West Adams Street
 Chicago, IL 60661 USA
 WWW.USG.com
 T. 800-USG4YOU



6711 E. Washington Boulevard
 Los Angeles, California 90040
 Tel. 800-822-3411
 Email: info@ceilingsplus.com

USG CEILINGS PLUS
BARZ™

ISSUE RECORD:


DATE:

2/7/2019 9:14:07 AM

SHEET INFORMATION:

UCPB 23

DISCLAIMER: THE USG PRODUCT INFORMATION CONTAINED HEREIN ARE INTENDED FOR USE AS PRODUCT REFERENCE MATERIAL BY ARCHITECTS, ENGINEERS, AND OTHER DESIGN PROFESSIONALS, CONTRACTORS, BUILDING CODE OFFICIALS, OR OTHER COMPETENT CONSTRUCTION INDUSTRY TRADE PROFESSIONALS HAVING AN INTEREST IN THE SELECTION, SPECIFICATION, AND USE OF PRODUCTS MANUFACTURED BY THE SUBSIDIARIES OF USG CORPORATION. THE DRAWINGS ARE INTENDED SOLELY AS TECHNICAL SUPPORT INCIDENT TO THE SALE AND USE OF USG PRODUCTS AND NOT INTENDED TO BE A SUBSTITUTE FOR THE DESIGN REVIEW AND APPROVAL OF THE LICENSED DESIGN PROFESSIONALS FOR THE PROJECT. THESE MATERIALS MAY BE PRINTED AND/OR TRANSFERRED ELECTRONICALLY SOLELY AS NEEDED BY THE USER. BECAUSE CAD ELECTRONIC FILES AND BIM (BUILDING INFORMATION MODELING) FILES CAN BE MODIFIED BY OTHER PARTIES, WITHOUT NOTICE OR INDICATION OF SUCH MODIFICATIONS, MODIFICATION OF USG PRODUCT CAD DRAWINGS IS THE SOLE RESPONSIBILITY OF THE DESIGN PROFESSIONAL.

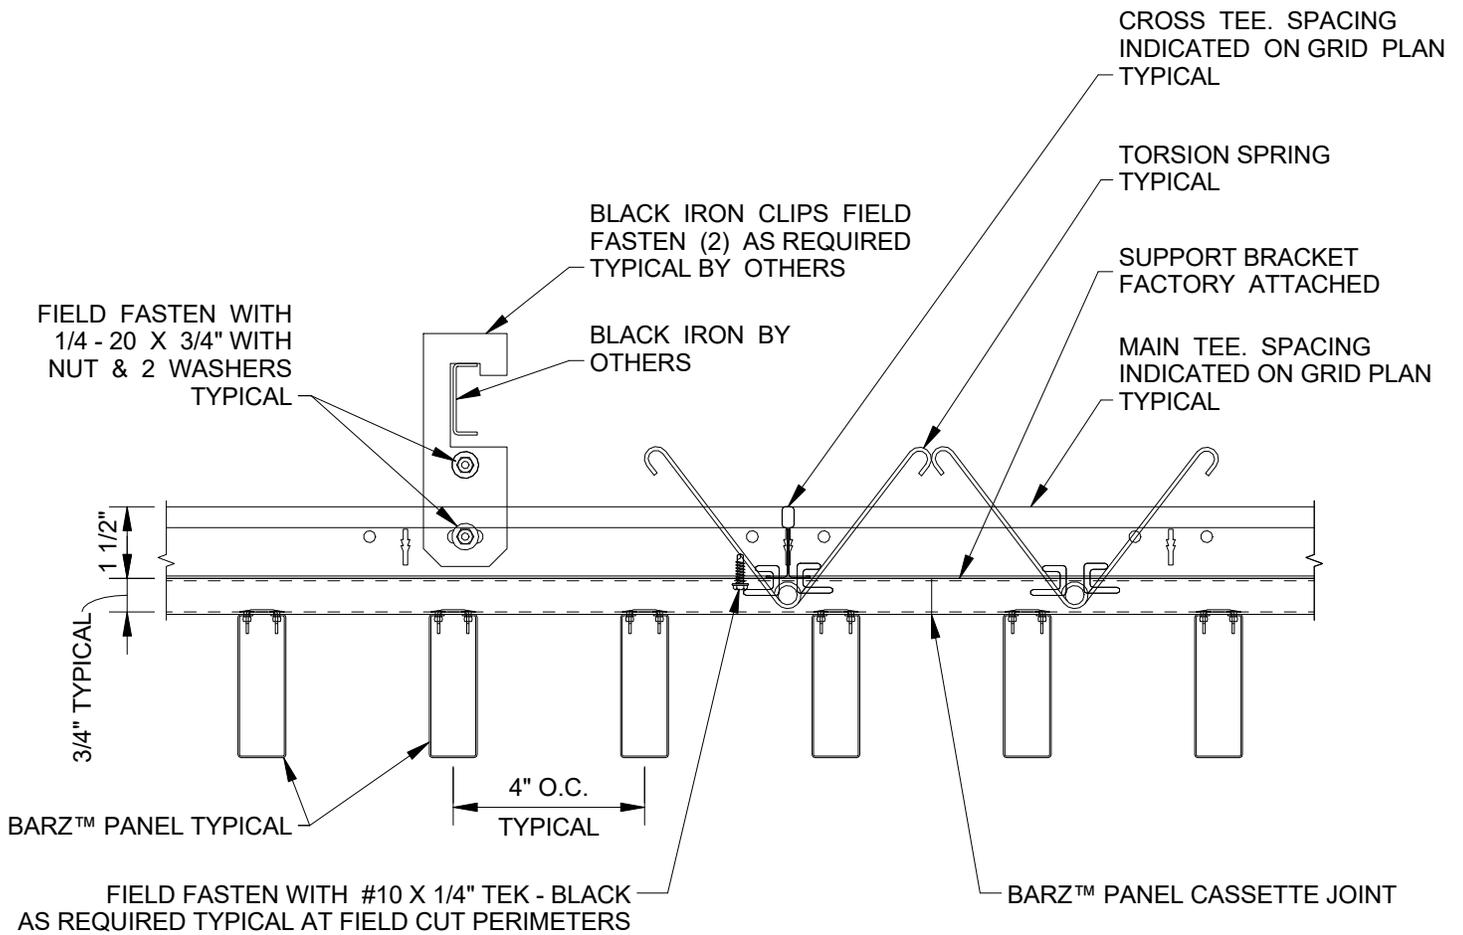

USG CEILINGS PLUS - BARZ™

BLACK IRON DETAIL

3" = 1'-0"

24



550 West Adams Street
Chicago, IL 60661 USA
WWW.USG.com
T. 800-USG4YOU



6711 E. Washington Boulevard
Los Angeles, California 90040
Tel. 800-822-3411
Email: info@ceilingsplus.com

USG CEILINGS PLUS
BARZ™

ISSUE RECORD:


DATE:

2/7/2019 9:14:08 AM

SHEET INFORMATION:

UCPB 24

DISCLAIMER: THE USG PRODUCT INFORMATION CONTAINED HEREIN ARE INTENDED FOR USE AS PRODUCT REFERENCE MATERIAL BY ARCHITECTS, ENGINEERS, AND OTHER DESIGN PROFESSIONALS, CONTRACTORS, BUILDING CODE OFFICIALS, OR OTHER COMPETENT CONSTRUCTION INDUSTRY TRADE PROFESSIONALS HAVING AN INTEREST IN THE SELECTION, SPECIFICATION, AND USE OF PRODUCTS MANUFACTURED BY THE SUBSIDIARIES OF USG CORPORATION. THE DRAWINGS ARE INTENDED SOLELY AS TECHNICAL SUPPORT INCIDENT TO THE SALE AND USE OF USG PRODUCTS AND NOT INTENDED TO BE A SUBSTITUTE FOR THE DESIGN REVIEW AND APPROVAL OF THE LICENSED DESIGN PROFESSIONALS FOR THE PROJECT. THESE MATERIALS MAY BE PRINTED AND/OR TRANSFERRED ELECTRONICALLY SOLELY AS NEEDED BY THE USER. BECAUSE CAD ELECTRONIC FILES AND BIM (BUILDING INFORMATION MODELING) FILES CAN BE MODIFIED BY OTHER PARTIES, WITHOUT NOTICE OR INDICATION OF SUCH MODIFICATIONS, MODIFICATION OF USG PRODUCT CAD DRAWINGS IS THE SOLE RESPONSIBILITY OF THE DESIGN PROFESSIONAL.

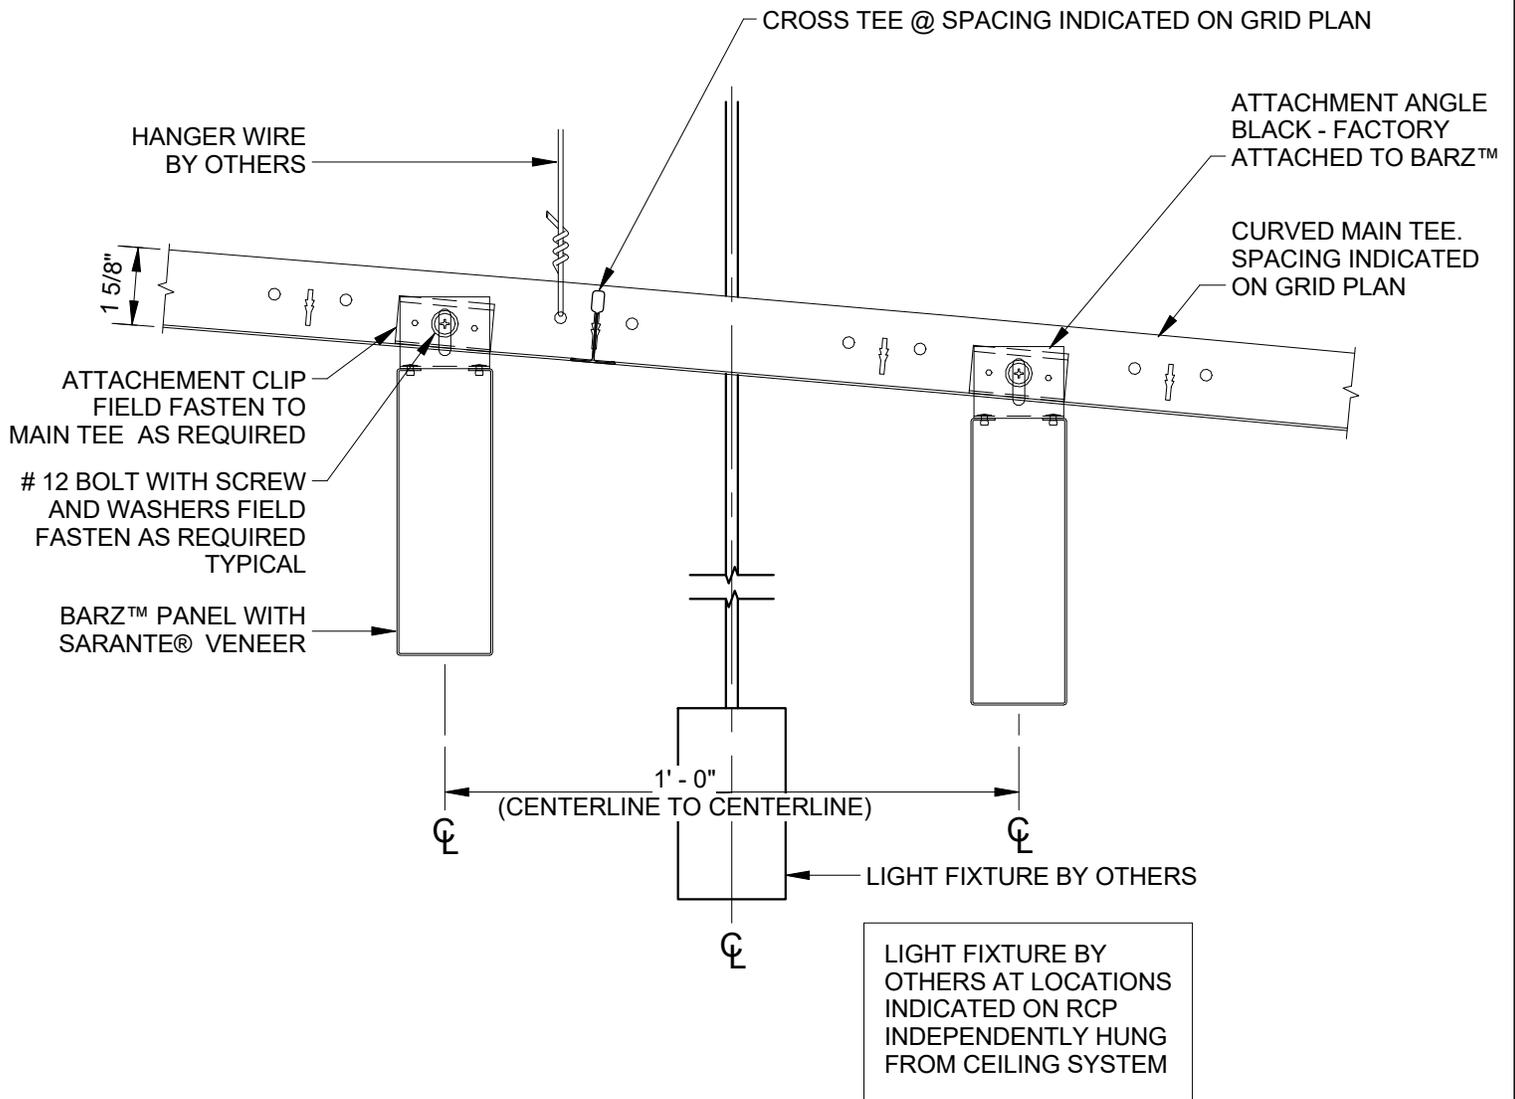

USG CEILINGS PLUS - BARZ™
 SLOPED BARZ™ AT LIGHT FIXTURE
 3" = 1'-0"

25

USG
 550 West Adams Street
 Chicago, IL 60661 USA
 WWW.USG.com
 T. 800-USG4YOU

CEILINGS PLUS
 6711 E. Washington Boulevard
 Los Angeles, California 90040
 Tel. 800-822-3411
 Email: info@ceilingsplus.com


USG CEILINGS PLUS
BARZ™

ISSUE RECORD:

 DATE:
 2/7/2019 9:14:08 AM

SHEET INFORMATION:
UCPB 25

DISCLAIMER: THE USG PRODUCT INFORMATION CONTAINED HEREIN ARE INTENDED FOR USE AS PRODUCT REFERENCE MATERIAL BY ARCHITECTS, ENGINEERS, AND OTHER DESIGN PROFESSIONALS, CONTRACTORS, BUILDING CODE OFFICIALS, OR OTHER COMPETENT CONSTRUCTION INDUSTRY TRADE PROFESSIONALS HAVING AN INTEREST IN THE SELECTION, SPECIFICATION, AND USE OF PRODUCTS MANUFACTURED BY THE SUBSIDIARIES OF USG CORPORATION. THE DRAWINGS ARE INTENDED SOLELY AS TECHNICAL SUPPORT INCIDENT TO THE SALE AND USE OF USG PRODUCTS AND NOT INTENDED TO BE A SUBSTITUTE FOR THE DESIGN REVIEW AND APPROVAL OF THE LICENSED DESIGN PROFESSIONALS FOR THE PROJECT. THESE MATERIALS MAY BE PRINTED AND/OR TRANSFERRED ELECTRONICALLY SOLELY AS NEEDED BY THE USER. BECAUSE CAD ELECTRONIC FILES AND BIM (BUILDING INFORMATION MODELING) FILES CAN BE MODIFIED BY OTHER PARTIES, WITHOUT NOTICE OR INDICATION OF SUCH MODIFICATIONS, MODIFICATION OF USG PRODUCT CAD DRAWINGS IS THE SOLE RESPONSIBILITY OF THE DESIGN PROFESSIONAL.

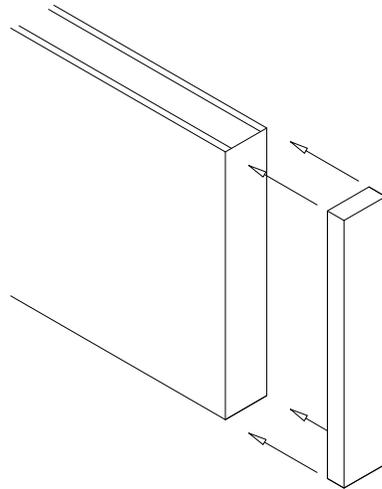

FACTORY ATTACHED
END CAPS BOTH ENDS
(FIELD ATTACHED AT
CUT PANELS AS REQUIRED.)

USG CEILINGS PLUS - BARZ™

END CAP DETAIL

26

12" = 1'-0"



550 West Adams Street
Chicago, IL 60661 USA
WWW.USG.com
T. 800-USG4YOU



6711 E. Washington Boulevard
Los Angeles, California 90040
Tel. 800-822-3411
Email: info@ceilingsplus.com

USG CEILINGS PLUS
BARZ™

ISSUE RECORD:

DATE:

2/7/2019 9:14:08 AM

SHEET INFORMATION:

UCPB 26

DISCLAIMER: THE USG PRODUCT INFORMATION CONTAINED HEREIN ARE INTENDED FOR USE AS PRODUCT REFERENCE MATERIAL BY ARCHITECTS, ENGINEERS, AND OTHER DESIGN PROFESSIONALS, CONTRACTORS, BUILDING CODE OFFICIALS, OR OTHER COMPETENT CONSTRUCTION INDUSTRY TRADE PROFESSIONALS HAVING AN INTEREST IN THE SELECTION, SPECIFICATION, AND USE OF PRODUCTS MANUFACTURED BY THE SUBSIDIARIES OF USG CORPORATION. THE DRAWINGS ARE INTENDED SOLELY AS TECHNICAL SUPPORT INCIDENT TO THE SALE AND USE OF USG PRODUCTS AND NOT INTENDED TO BE A SUBSTITUTE FOR THE DESIGN REVIEW AND APPROVAL OF THE LICENSED DESIGN PROFESSIONALS FOR THE PROJECT. THESE MATERIALS MAY BE PRINTED AND/OR TRANSFERRED ELECTRONICALLY SOLELY AS NEEDED BY THE USER. BECAUSE CAD ELECTRONIC FILES AND BIM (BUILDING INFORMATION MODELING) FILES CAN BE MODIFIED BY OTHER PARTIES, WITHOUT NOTICE OR INDICATION OF SUCH MODIFICATIONS, MODIFICATION OF USG PRODUCT CAD DRAWINGS IS THE SOLE RESPONSIBILITY OF THE DESIGN PROFESSIONAL.

#12 PRE-STRAIGHTENED GALVANIZED.
WIRE @ 4' -0" O.C. ON MAIN TEE.
3 TWISTS IN 1" MINIMUM WRAP ANCHOR
DEVICE ABOVE @ 100 LBS. MINIMUM
PER HANGING POINT. LATERAL BRACING
AS PER APPLICABLE BUILDING CODE.
HANGER WIRE BY OTHERS


MAIN TEE. SPACING INDICATED ON
GRID PLAN

CROSS TEE. SPACING
INDICATED ON GRID PLAN

TORSION SPRING

SPLAY WIRING BY OTHERS
AS REQUIRED TYPICAL

SUPPORT CHANNEL FACTORY
ATTACHED TO BARZ™

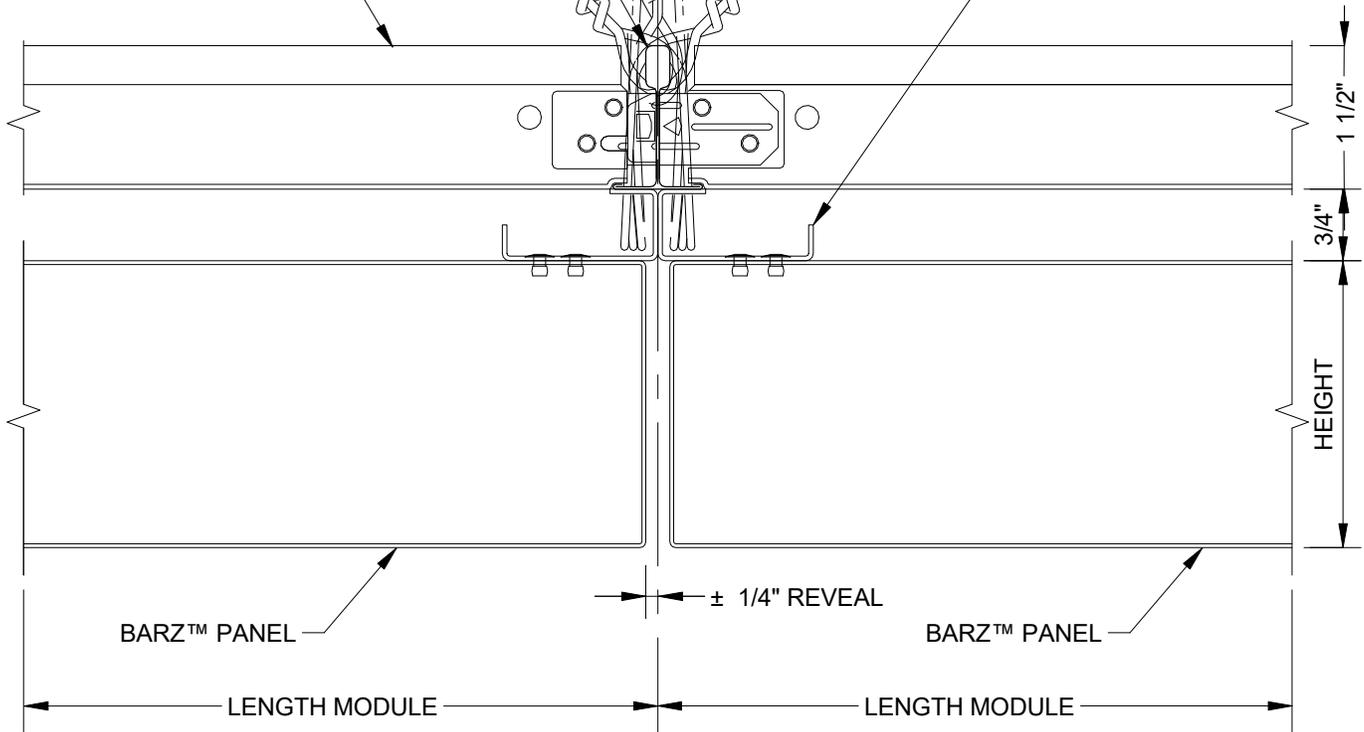

USG CEILINGS PLUS - BARZ™
BARZ™ JOINT DETAIL
6" = 1'-0"

27



CEILINGS PLUS

550 West Adams Street
Chicago, IL 60661 USA
WWW.USG.com
T. 800-USG4YOU

6711 E. Washington Boulevard
Los Angeles, California 90040
Tel. 800-822-3411
Email: info@ceilingsplus.com

USG CEILINGS PLUS
BARZ™


ISSUE RECORD:

DATE:
2/7/2019 9:14:09 AM

SHEET INFORMATION:

UCPB 27

DISCLAIMER: THE USG PRODUCT INFORMATION CONTAINED HEREIN ARE INTENDED FOR USE AS PRODUCT REFERENCE MATERIAL BY ARCHITECTS, ENGINEERS, AND OTHER DESIGN PROFESSIONALS, CONTRACTORS, BUILDING CODE OFFICIALS, OR OTHER COMPETENT CONSTRUCTION INDUSTRY TRADE PROFESSIONALS HAVING AN INTEREST IN THE SELECTION, SPECIFICATION, AND USE OF PRODUCTS MANUFACTURED BY THE SUBSIDIARIES OF USG CORPORATION. THE DRAWINGS ARE INTENDED SOLELY AS TECHNICAL SUPPORT INCIDENT TO THE SALE AND USE OF USG PRODUCTS AND NOT INTENDED TO BE A SUBSTITUTE FOR THE DESIGN REVIEW AND APPROVAL OF THE LICENSED DESIGN PROFESSIONALS FOR THE PROJECT. THESE MATERIALS MAY BE PRINTED AND/OR TRANSFERRED ELECTRONICALLY SOLELY AS NEEDED BY THE USER. BECAUSE CAD ELECTRONIC FILES AND BIM (BUILDING INFORMATION MODELING) FILES CAN BE MODIFIED BY OTHER PARTIES, WITHOUT NOTICE OR INDICATION OF SUCH MODIFICATIONS, MODIFICATION OF USG PRODUCT CAD DRAWINGS IS THE SOLE RESPONSIBILITY OF THE DESIGN PROFESSIONAL.

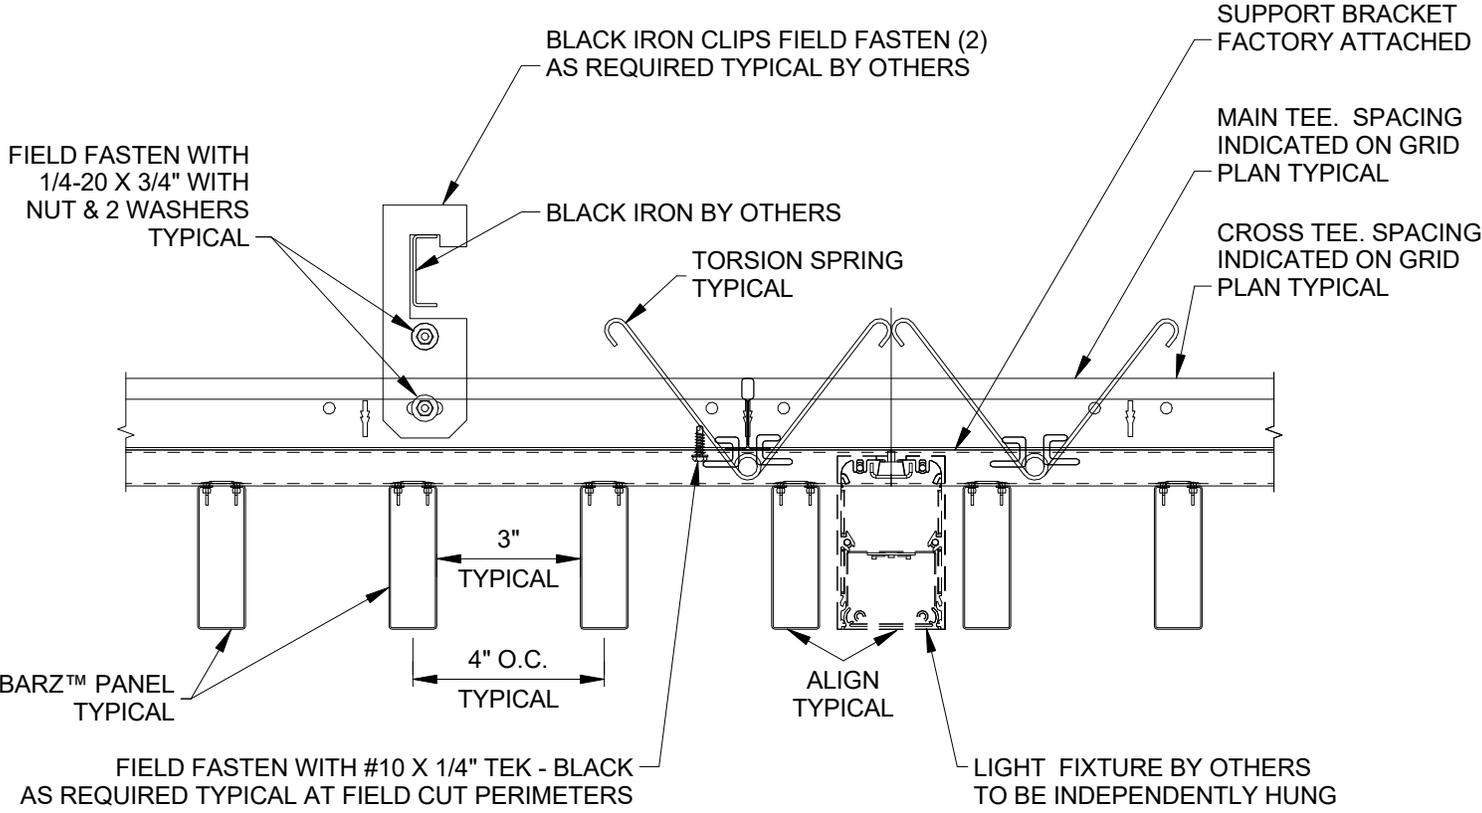

28 USG CEILINGS PLUS - BARZ™
 LIGHT FIXTURE DETAIL
 3" = 1'-0"

USG
 550 West Adams Street
 Chicago, IL 60661 USA
 WWW.USG.com
 T. 800-USG4YOU

CEILINGSPUS
 6711 E. Washington Boulevard
 Los Angeles, California 90040
 Tel. 800-822-3411
 Email: info@ceilingsplus.com


USG CEILINGS PLUS
BARZ™

ISSUE RECORD:

 DATE:
 2/7/2019 9:14:09 AM

SHEET INFORMATION:
UCPB 28

DISCLAIMER: THE USG PRODUCT INFORMATION CONTAINED HEREIN ARE INTENDED FOR USE AS PRODUCT REFERENCE MATERIAL BY ARCHITECTS, ENGINEERS, AND OTHER DESIGN PROFESSIONALS, CONTRACTORS, BUILDING CODE OFFICIALS, OR OTHER COMPETENT CONSTRUCTION INDUSTRY TRADE PROFESSIONALS HAVING AN INTEREST IN THE SELECTION, SPECIFICATION, AND USE OF PRODUCTS MANUFACTURED BY THE SUBSIDIARIES OF USG CORPORATION. THE DRAWINGS ARE INTENDED SOLELY AS TECHNICAL SUPPORT INCIDENT TO THE SALE AND USE OF USG PRODUCTS AND NOT INTENDED TO BE A SUBSTITUTE FOR THE DESIGN REVIEW AND APPROVAL OF THE LICENSED DESIGN PROFESSIONALS FOR THE PROJECT. THESE MATERIALS MAY BE PRINTED AND/OR TRANSFERRED ELECTRONICALLY SOLELY AS NEEDED BY THE USER. BECAUSE CAD ELECTRONIC FILES AND BIM (BUILDING INFORMATION MODELING) FILES CAN BE MODIFIED BY OTHER PARTIES, WITHOUT NOTICE OR INDICATION OF SUCH MODIFICATIONS, MODIFICATION OF USG PRODUCT CAD DRAWINGS IS THE SOLE RESPONSIBILITY OF THE DESIGN PROFESSIONAL.

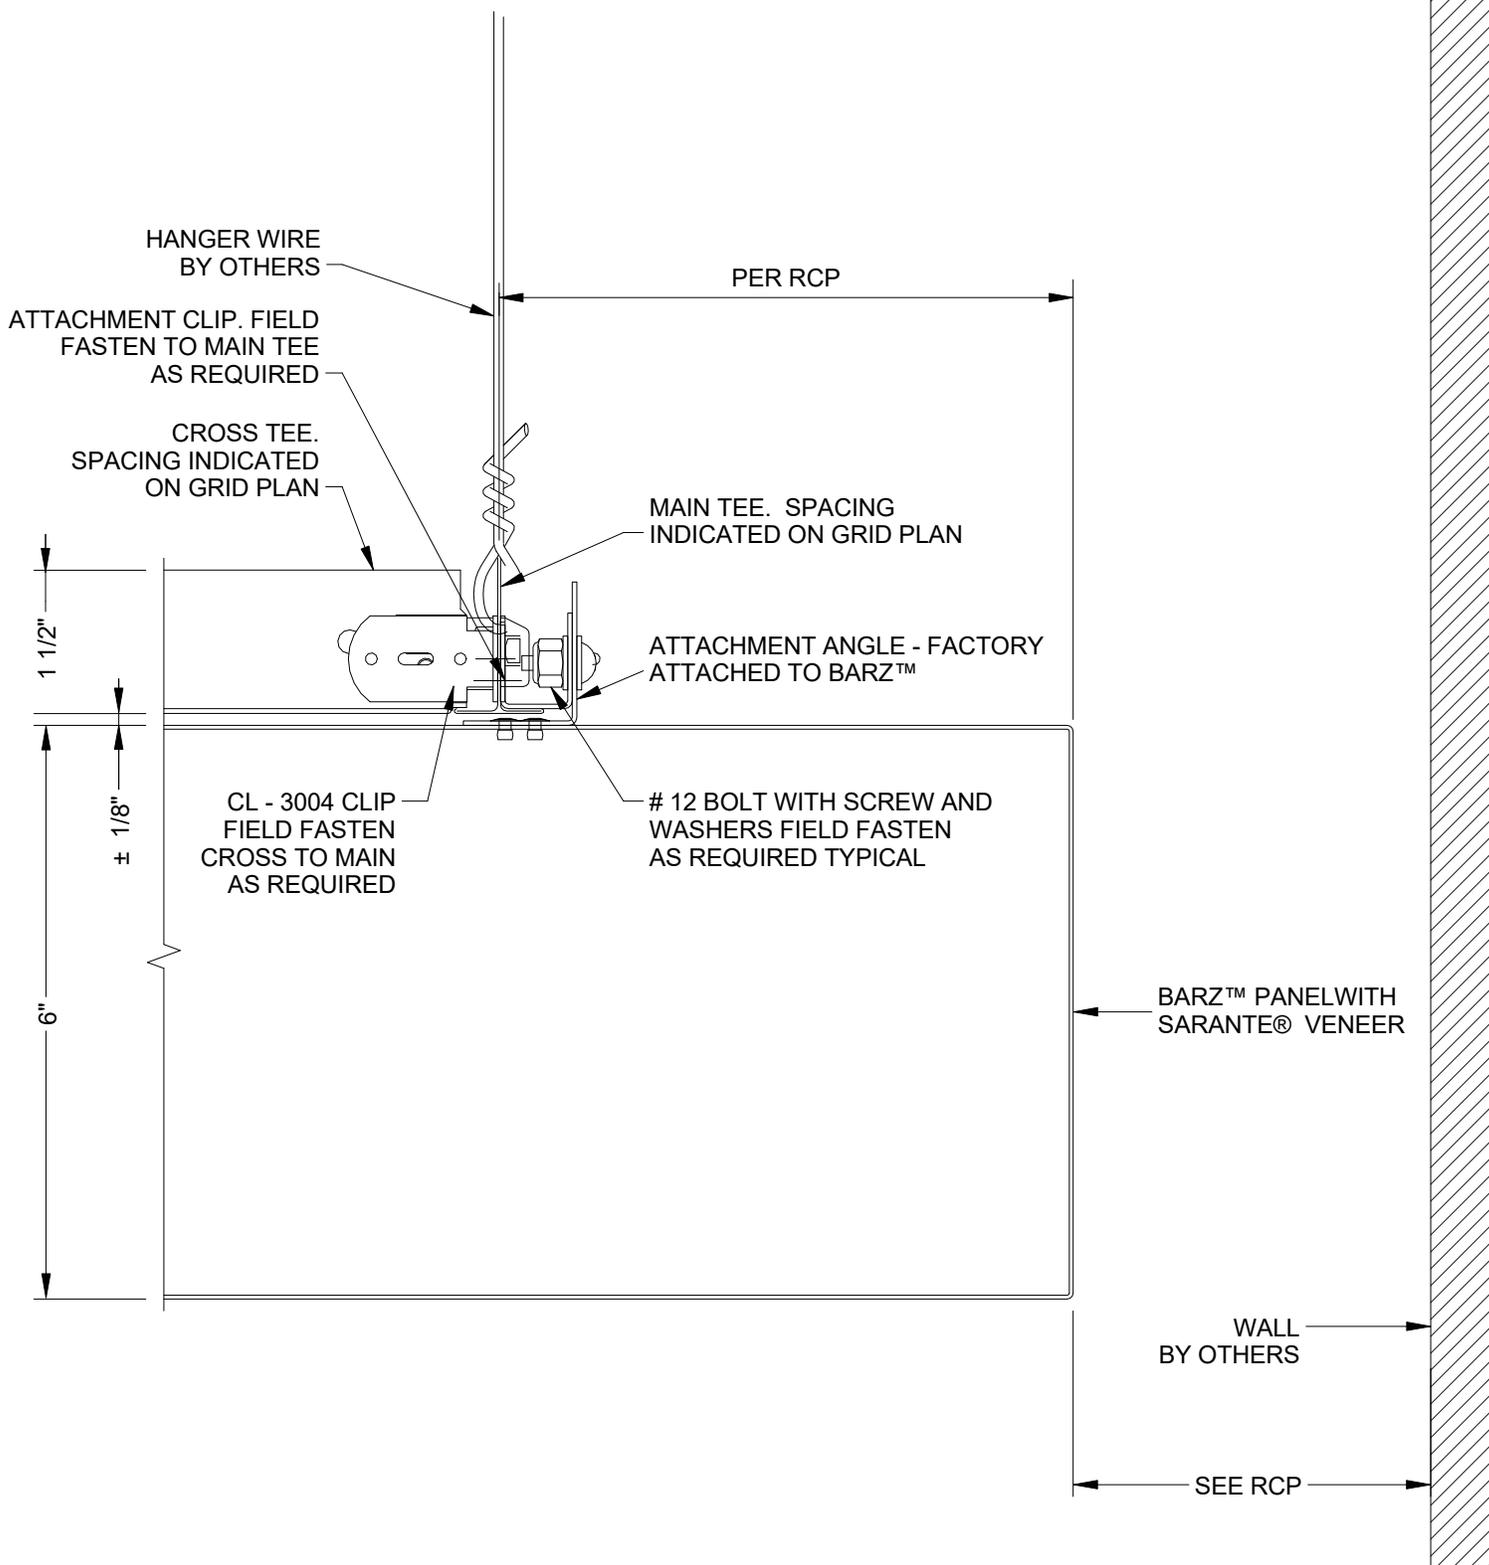

USG CEILING PLUS - BARZ™
 PERIMETER AT END DETAIL
 6" = 1'-0"

29



CEILINGSPUS®

550 West Adams Street
 Chicago, IL 60661 USA
 WWW.USG.com
 T. 800-USG4YOU

6711 E. Washington Boulevard
 Los Angeles, California 90040
 Tel. 800-822-3411
 Email: info@ceilingsplus.com

USG CEILING PLUS BARZ™

ISSUE RECORD:


DATE:

2/7/2019 9:14:10 AM

SHEET INFORMATION:

UCPB 29

DISCLAIMER: THE USG PRODUCT INFORMATION CONTAINED HEREIN ARE INTENDED FOR USE AS PRODUCT REFERENCE MATERIAL BY ARCHITECTS, ENGINEERS, AND OTHER DESIGN PROFESSIONALS, CONTRACTORS, BUILDING CODE OFFICIALS, OR OTHER COMPETENT CONSTRUCTION INDUSTRY TRADE PROFESSIONALS HAVING AN INTEREST IN THE SELECTION, SPECIFICATION, AND USE OF PRODUCTS MANUFACTURED BY THE SUBSIDIARIES OF USG CORPORATION. THE DRAWINGS ARE INTENDED SOLELY AS TECHNICAL SUPPORT INCIDENT TO THE SALE AND USE OF USG PRODUCTS AND NOT INTENDED TO BE A SUBSTITUTE FOR THE DESIGN REVIEW AND APPROVAL OF THE LICENSED DESIGN PROFESSIONALS FOR THE PROJECT. THESE MATERIALS MAY BE PRINTED AND/OR TRANSFERRED ELECTRONICALLY SOLELY AS NEEDED BY THE USER. BECAUSE CAD ELECTRONIC FILES AND BIM (BUILDING INFORMATION MODELING) FILES CAN BE MODIFIED BY OTHER PARTIES, WITHOUT NOTICE OR INDICATION OF SUCH MODIFICATIONS, MODIFICATION OF USG PRODUCT CAD DRAWINGS IS THE SOLE RESPONSIBILITY OF THE DESIGN PROFESSIONAL.

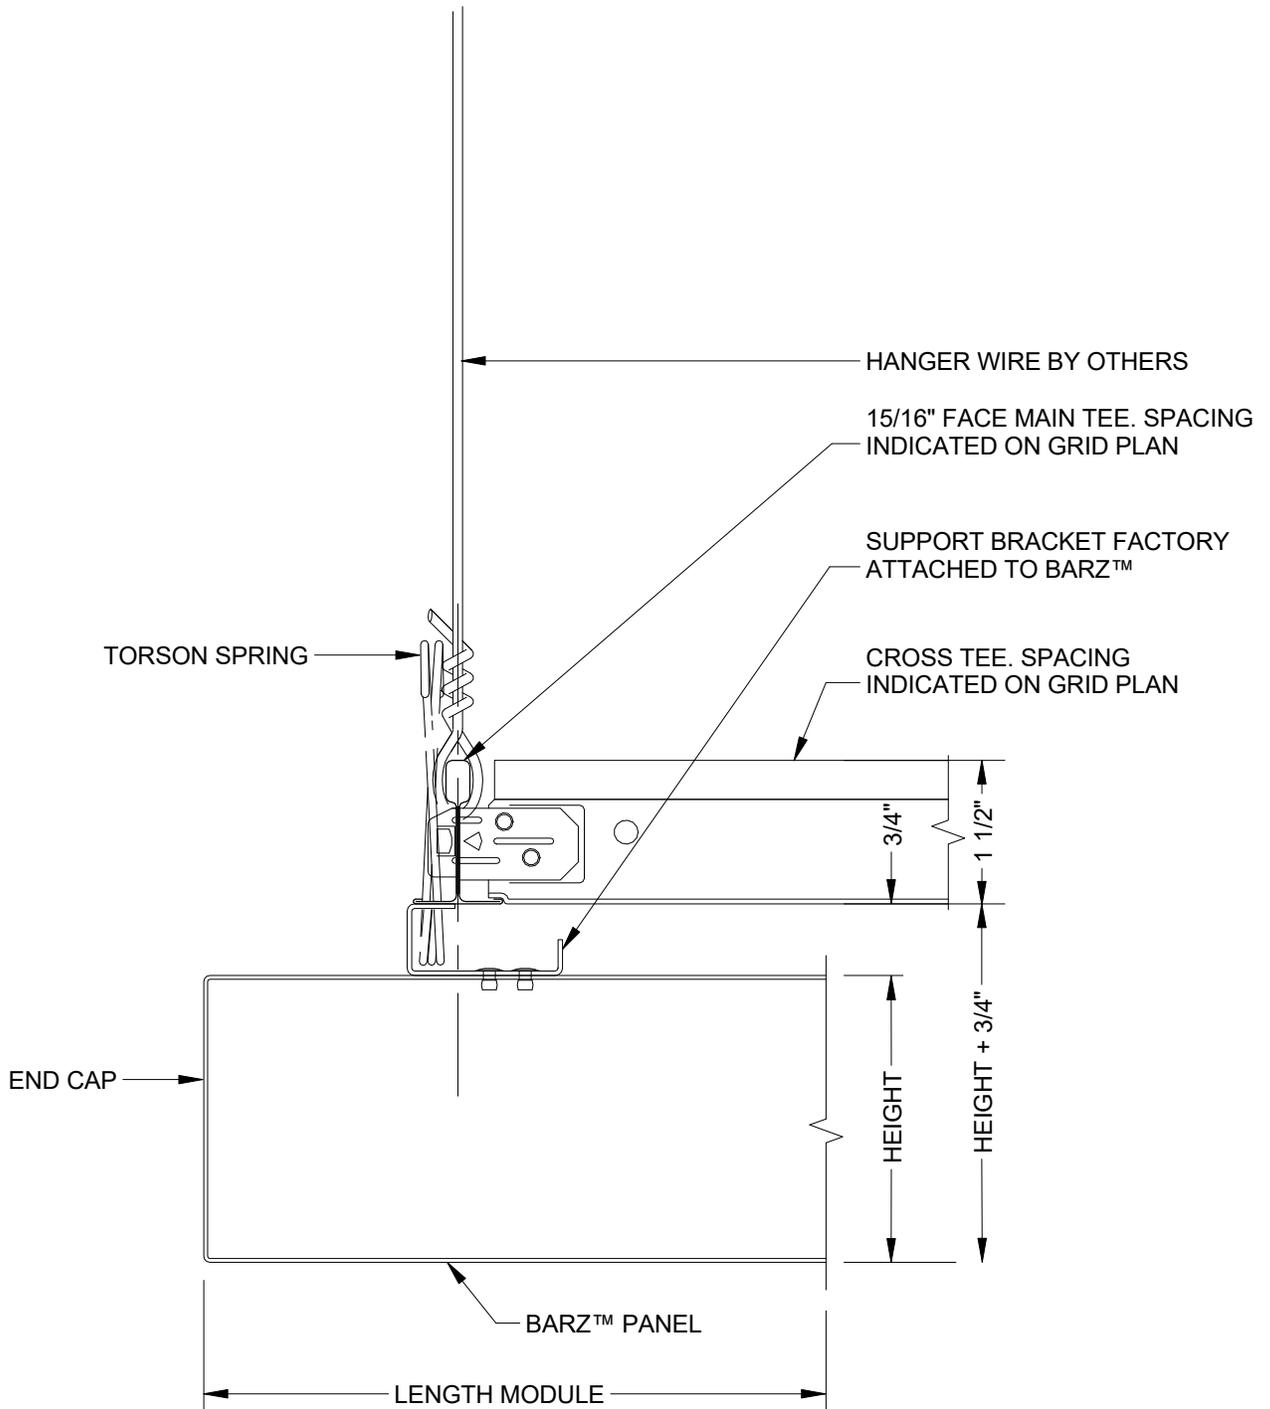

USG CEILINGS PLUS- BARZ™
 PERIMETER END DETAIL - 1
 6" = 1'-0"

30

USG
 550 West Adams Street
 Chicago, IL 60661 USA
 WWW.USG.com
 T. 800-USG4YOU

CEILINGS PLUS
 6711 E. Washington Boulevard
 Los Angeles, California 90040
 Tel. 800-822-3411
 Email: info@ceilingsplus.com


USG CEILINGS PLUS
BARZ™

ISSUE RECORD:

 DATE:
 2/7/2019 9:14:10 AM

SHEET INFORMATION:
UCPB 30

DISCLAIMER: THE USG PRODUCT INFORMATION CONTAINED HEREIN ARE INTENDED FOR USE AS PRODUCT REFERENCE MATERIAL BY ARCHITECTS, ENGINEERS, AND OTHER DESIGN PROFESSIONALS, CONTRACTORS, BUILDING CODE OFFICIALS, OR OTHER COMPETENT CONSTRUCTION INDUSTRY TRADE PROFESSIONALS HAVING AN INTEREST IN THE SELECTION, SPECIFICATION, AND USE OF PRODUCTS MANUFACTURED BY THE SUBSIDIARIES OF USG CORPORATION. THE DRAWINGS ARE INTENDED SOLELY AS TECHNICAL SUPPORT INCIDENT TO THE SALE AND USE OF USG PRODUCTS AND NOT INTENDED TO BE A SUBSTITUTE FOR THE DESIGN REVIEW AND APPROVAL OF THE LICENSED DESIGN PROFESSIONALS FOR THE PROJECT. THESE MATERIALS MAY BE PRINTED AND/OR TRANSFERRED ELECTRONICALLY SOLELY AS NEEDED BY THE USER. BECAUSE CAD ELECTRONIC FILES AND BIM (BUILDING INFORMATION MODELING) FILES CAN BE MODIFIED BY OTHER PARTIES, WITHOUT NOTICE OR INDICATION OF SUCH MODIFICATIONS, MODIFICATION OF USG PRODUCT CAD DRAWINGS IS THE SOLE RESPONSIBILITY OF THE DESIGN PROFESSIONAL.

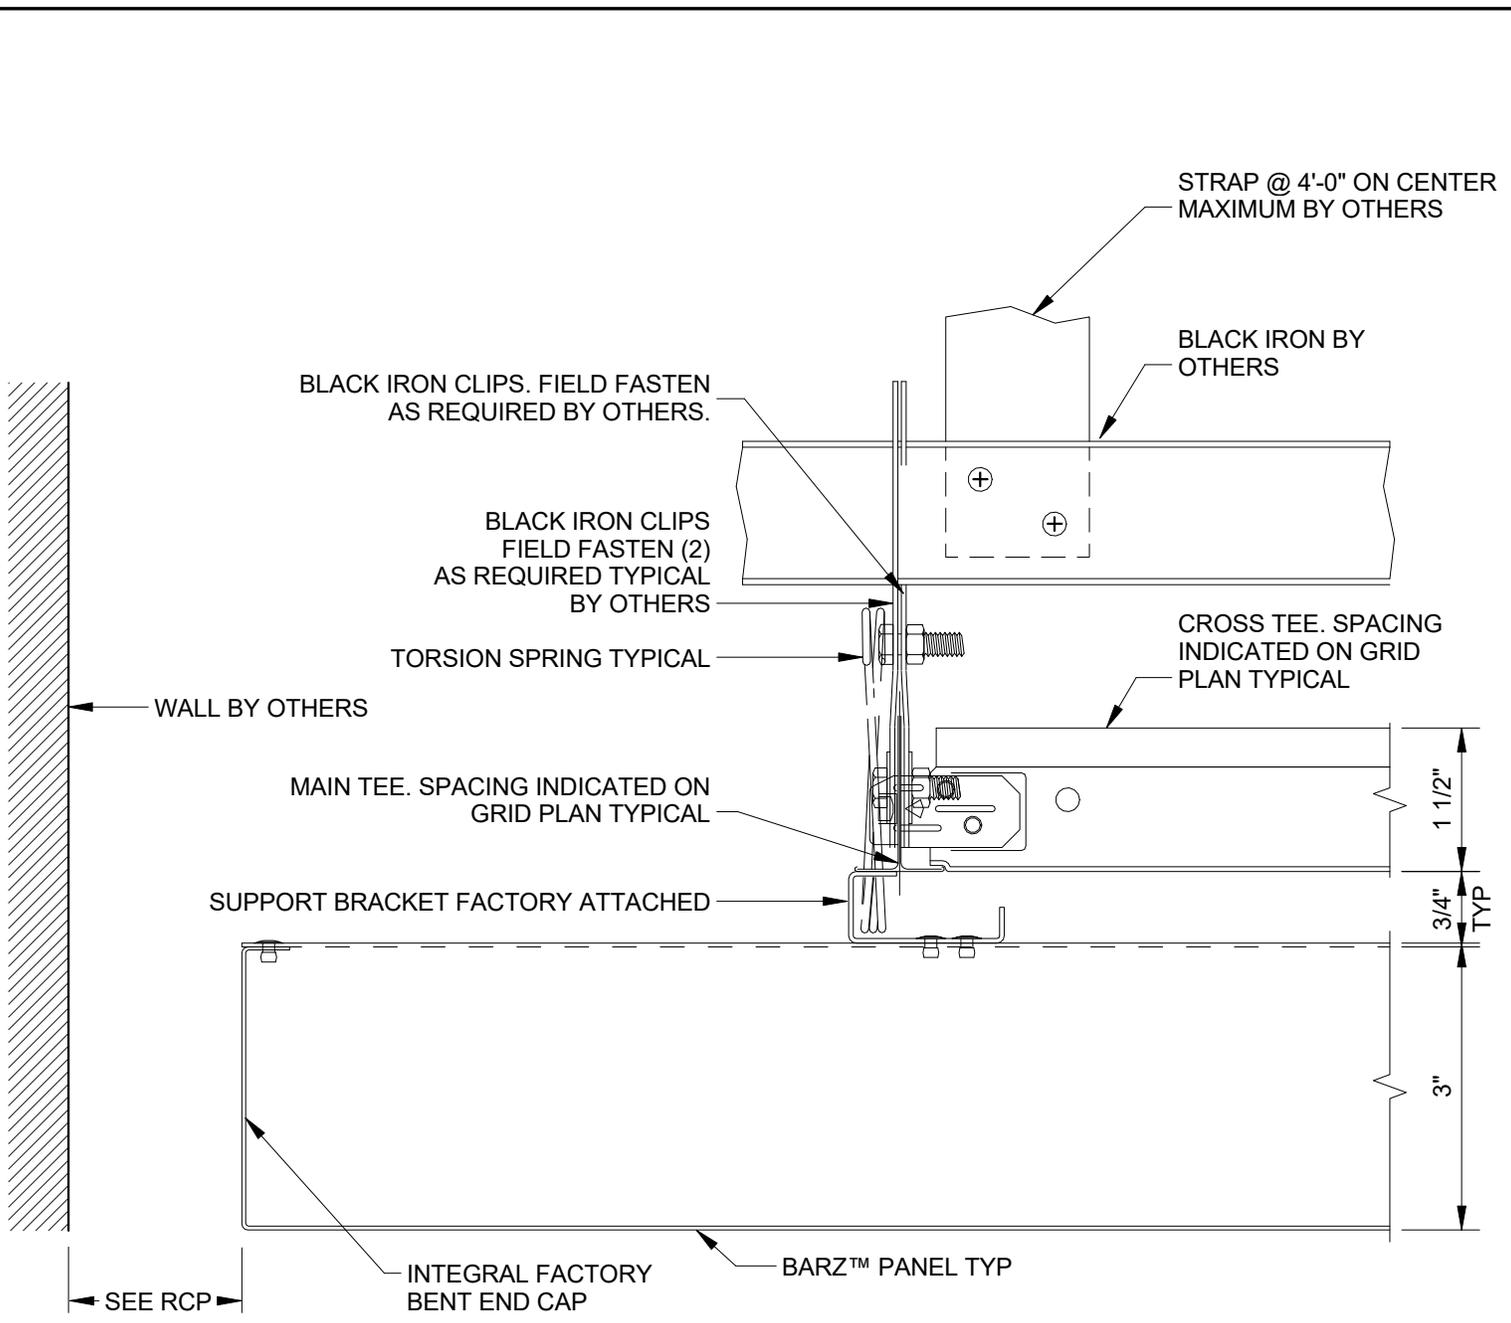

USG CEILINGS PLUS - BARZ™
PERIMETER END DETAIL - 2
6" = 1'-0"

31

USG **CEILINGS PLUS**

550 West Adams Street
Chicago, IL 60661 USA
WWW.USG.com
T. 800-USG4YOU


6711 E. Washington Boulevard
Los Angeles, California 90040
Tel. 800-822-3411
Email: info@ceilingsplus.com

USG CEILINGS PLUS
BARZ™

ISSUE RECORD: _____
DATE: 2/7/2019 9:14:10 AM

SHEET INFORMATION:
UCPB 31

DISCLAIMER: THE USG PRODUCT INFORMATION CONTAINED HEREIN ARE INTENDED FOR USE AS PRODUCT REFERENCE MATERIAL BY ARCHITECTS, ENGINEERS, AND OTHER DESIGN PROFESSIONALS, CONTRACTORS, BUILDING CODE OFFICIALS, OR OTHER COMPETENT CONSTRUCTION INDUSTRY TRADE PROFESSIONALS HAVING AN INTEREST IN THE SELECTION, SPECIFICATION, AND USE OF PRODUCTS MANUFACTURED BY THE SUBSIDIARIES OF USG CORPORATION. THE DRAWINGS ARE INTENDED SOLELY AS TECHNICAL SUPPORT INCIDENT TO THE SALE AND USE OF USG PRODUCTS AND NOT INTENDED TO BE A SUBSTITUTE FOR THE DESIGN REVIEW AND APPROVAL OF THE LICENSED DESIGN PROFESSIONALS FOR THE PROJECT. THESE MATERIALS MAY BE PRINTED AND/OR TRANSFERRED ELECTRONICALLY SOLELY AS NEEDED BY THE USER. BECAUSE CAD ELECTRONIC FILES AND BIM (BUILDING INFORMATION MODELING) FILES CAN BE MODIFIED BY OTHER PARTIES, WITHOUT NOTICE OR INDICATION OF SUCH MODIFICATIONS, MODIFICATION OF USG PRODUCT CAD DRAWINGS IS THE SOLE RESPONSIBILITY OF THE DESIGN PROFESSIONAL.

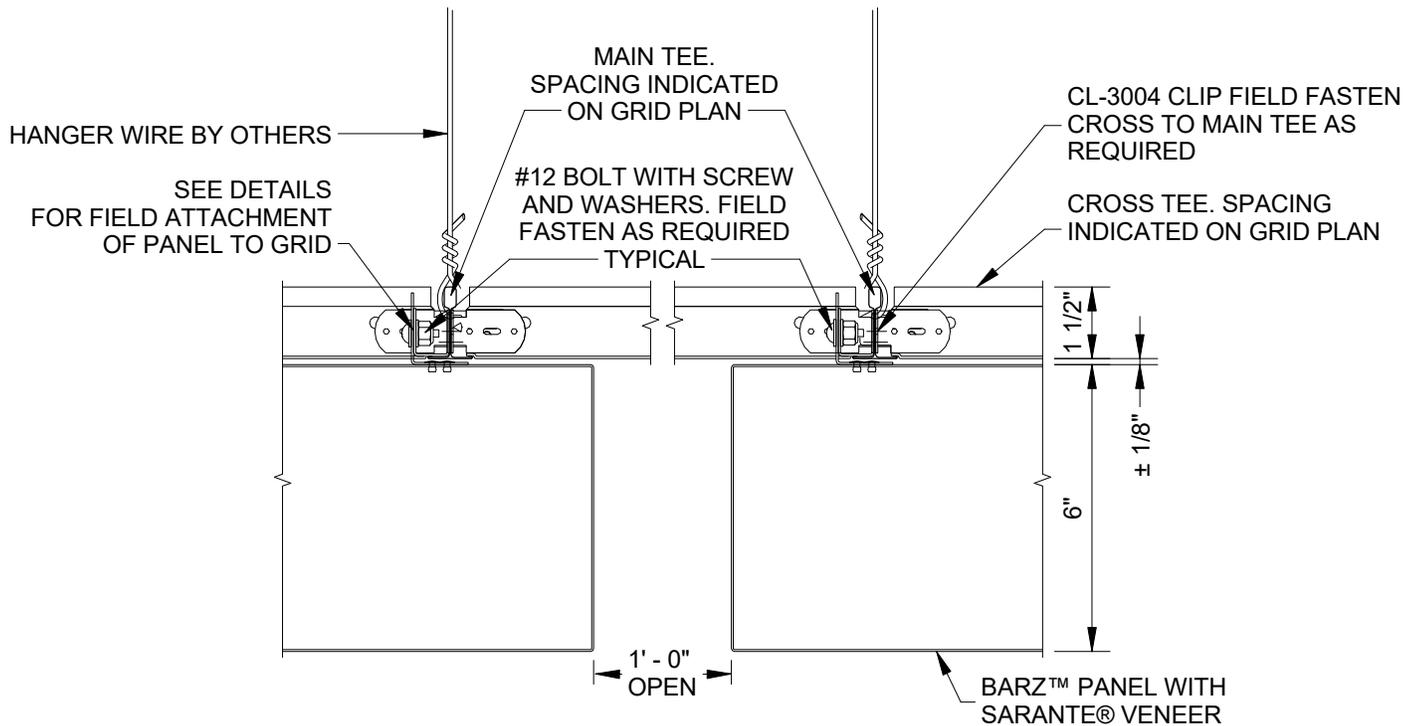

USG CEILINGS PLUS - BARZ™
END/JOINT DETAIL

32

3" = 1'-0"



CEILINGS PLUS

550 West Adams Street
Chicago, IL 60661 USA
WWW.USG.com
T. 800-USG4YOU

6711 E. Washington Boulevard
Los Angeles, California 90040
Tel. 800-822-3411
Email: info@ceilingsplus.com

USG CEILINGS PLUS
BARZ™


ISSUE RECORD:

DATE:
2/7/2019 9:14:11 AM

SHEET INFORMATION:

UCPB 32

DISCLAIMER: THE USG PRODUCT INFORMATION CONTAINED HEREIN ARE INTENDED FOR USE AS PRODUCT REFERENCE MATERIAL BY ARCHITECTS, ENGINEERS, AND OTHER DESIGN PROFESSIONALS, CONTRACTORS, BUILDING CODE OFFICIALS, OR OTHER COMPETENT CONSTRUCTION INDUSTRY TRADE PROFESSIONALS HAVING AN INTEREST IN THE SELECTION, SPECIFICATION, AND USE OF PRODUCTS MANUFACTURED BY THE SUBSIDIARIES OF USG CORPORATION. THE DRAWINGS ARE INTENDED SOLELY AS TECHNICAL SUPPORT INCIDENT TO THE SALE AND USE OF USG PRODUCTS AND NOT INTENDED TO BE A SUBSTITUTE FOR THE DESIGN REVIEW AND APPROVAL OF THE LICENSED DESIGN PROFESSIONALS FOR THE PROJECT. THESE MATERIALS MAY BE PRINTED AND/OR TRANSFERRED ELECTRONICALLY SOLELY AS NEEDED BY THE USER. BECAUSE CAD ELECTRONIC FILES AND BIM (BUILDING INFORMATION MODELING) FILES CAN BE MODIFIED BY OTHER PARTIES, WITHOUT NOTICE OR INDICATION OF SUCH MODIFICATIONS, MODIFICATION OF USG PRODUCT CAD DRAWINGS IS THE SOLE RESPONSIBILITY OF THE DESIGN PROFESSIONAL.

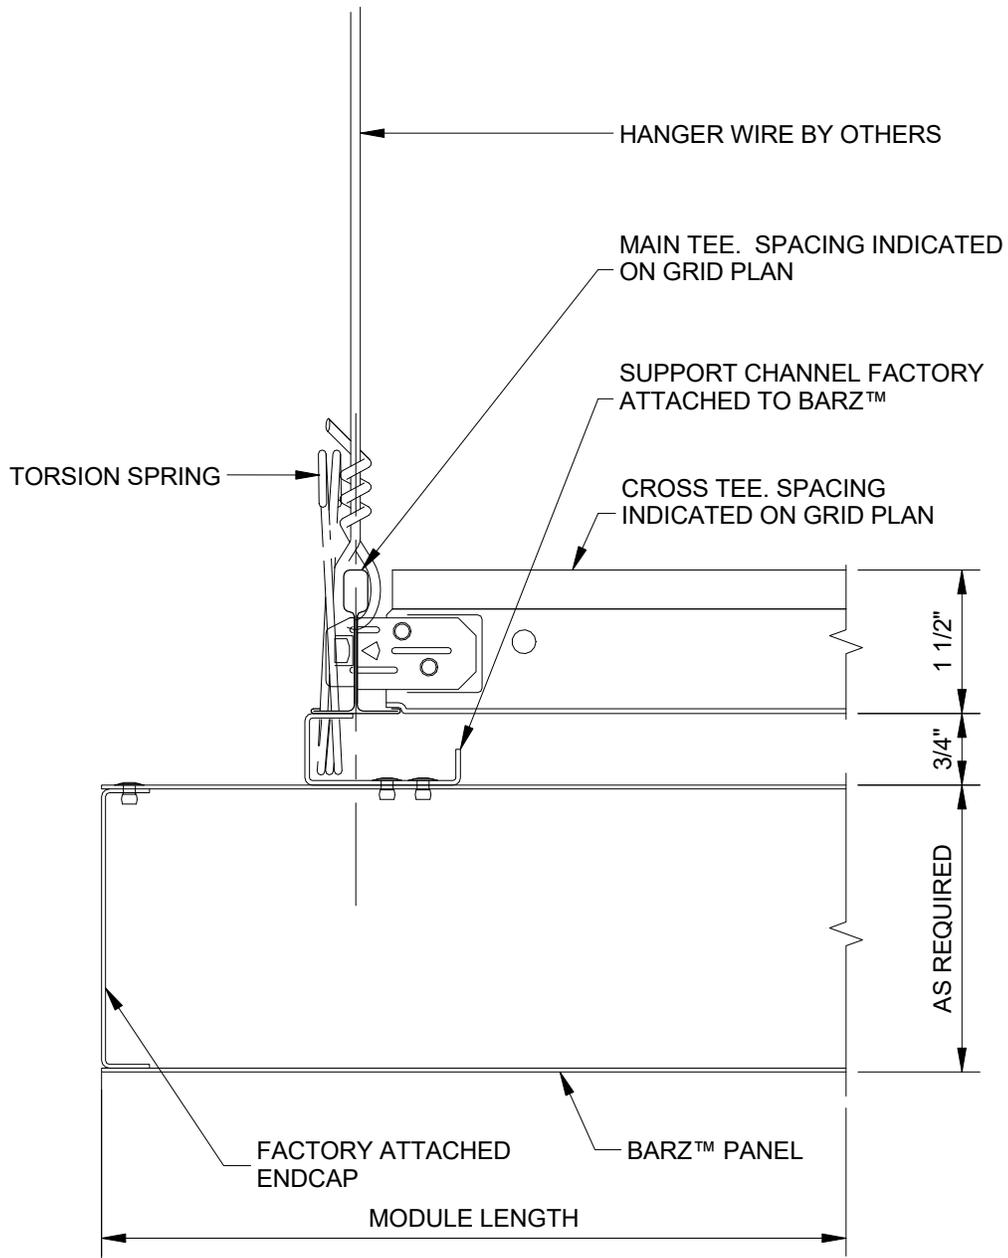

USG CEILINGS PLUS - BARZ™
FIELD CUT END DETAIL

33 6" = 1'-0"



550 West Adams Street
Chicago, IL 60661 USA
WWW.USG.com
T. 800-USG4YOU



6711 E. Washington Boulevard
Los Angeles, California 90040
Tel. 800-822-3411
Email: info@ceilingsplus.com

USG CEILINGS PLUS
BARZ™

ISSUE RECORD:


DATE:

2/7/2019 9:14:11 AM

SHEET INFORMATION:

UCPB 33

DISCLAIMER: THE USG PRODUCT INFORMATION CONTAINED HEREIN ARE INTENDED FOR USE AS PRODUCT REFERENCE MATERIAL BY ARCHITECTS, ENGINEERS, AND OTHER DESIGN PROFESSIONALS, CONTRACTORS, BUILDING CODE OFFICIALS, OR OTHER COMPETENT CONSTRUCTION INDUSTRY TRADE PROFESSIONALS HAVING AN INTEREST IN THE SELECTION, SPECIFICATION, AND USE OF PRODUCTS MANUFACTURED BY THE SUBSIDIARIES OF USG CORPORATION. THE DRAWINGS ARE INTENDED SOLELY AS TECHNICAL SUPPORT INCIDENT TO THE SALE AND USE OF USG PRODUCTS AND NOT INTENDED TO BE A SUBSTITUTE FOR THE DESIGN REVIEW AND APPROVAL OF THE LICENSED DESIGN PROFESSIONALS FOR THE PROJECT. THESE MATERIALS MAY BE PRINTED AND/OR TRANSFERRED ELECTRONICALLY SOLELY AS NEEDED BY THE USER, BECAUSE CAD ELECTRONIC FILES AND BIM (BUILDING INFORMATION MODELING) FILES CAN BE MODIFIED BY OTHER PARTIES, WITHOUT NOTICE OR INDICATION OF SUCH MODIFICATIONS, MODIFICATION OF USG PRODUCT CAD DRAWINGS IS THE SOLE RESPONSIBILITY OF THE DESIGN PROFESSIONAL.

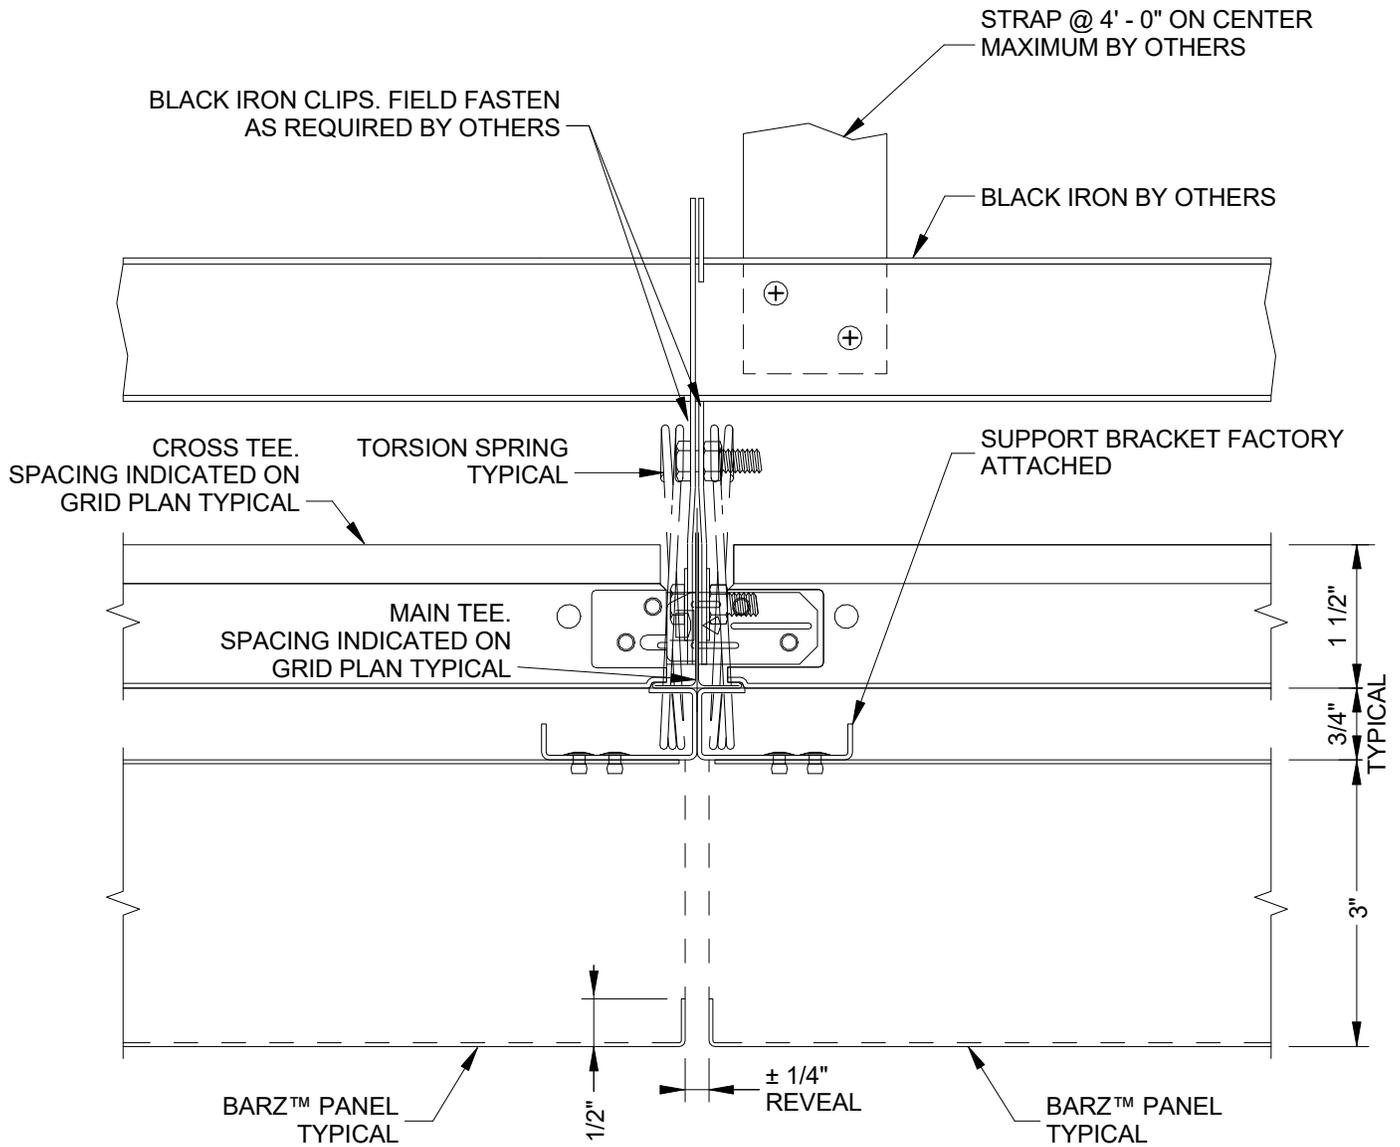

USG CEILINGS PLUS - BARZ™
 JOINT/END DETAIL
 6" = 1'-0"

34



550 West Adams Street
 Chicago, IL 60661 USA
 WWW.USG.com
 T. 800-USG4YOU



6711 E. Washington Boulevard
 Los Angeles, California 90040
 Tel. 800-822-3411
 Email: info@ceilingsplus.com

USG CEILINGS PLUS BARZ™

ISSUE RECORD:

DATE:
 2/7/2019 9:14:12 AM

SHEET INFORMATION:

UCPB 34

DISCLAIMER: THE USG PRODUCT INFORMATION CONTAINED HEREIN ARE INTENDED FOR USE AS PRODUCT REFERENCE MATERIAL BY ARCHITECTS, ENGINEERS, AND OTHER DESIGN PROFESSIONALS, CONTRACTORS, BUILDING CODE OFFICIALS, OR OTHER COMPETENT CONSTRUCTION INDUSTRY TRADE PROFESSIONALS HAVING AN INTEREST IN THE SELECTION, SPECIFICATION, AND USE OF PRODUCTS MANUFACTURED BY THE SUBSIDIARIES OF USG CORPORATION. THE DRAWINGS ARE INTENDED SOLELY AS TECHNICAL SUPPORT INCIDENT TO THE SALE AND USE OF USG PRODUCTS AND NOT INTENDED TO BE A SUBSTITUTE FOR THE DESIGN REVIEW AND APPROVAL OF THE LICENSED DESIGN PROFESSIONALS FOR THE PROJECT. THESE MATERIALS MAY BE PRINTED AND/OR TRANSFERRED ELECTRONICALLY SOLELY AS NEEDED BY THE USER. BECAUSE CAD ELECTRONIC FILES AND BIM (BUILDING INFORMATION MODELING) FILES CAN BE MODIFIED BY OTHER PARTIES, WITHOUT NOTICE OR INDICATION OF SUCH MODIFICATIONS, MODIFICATION OF USG PRODUCT CAD DRAWINGS IS THE SOLE RESPONSIBILITY OF THE DESIGN PROFESSIONAL.