

# NOTES:

## CONTRACTOR:

VERIFY SIZE OF ALL OPENINGS

VERIFY SIZE AND LOCATION OF ALL PANEL PENETRATIONS

OR

VERIFY SCOPE OF CEILING SYSTEMS

ALL PANEL PENETRATIONS TO BE FIELD CUT U.N.O.

## MATERIAL:

.040" ALUMINUM - (ALLOY IF SPECIFIED) W/ PS \_\_\_\_\_ WOOD VENEER

## "ARBOREAL" PANELS:

ALL PANELS TO BE ### x ### SQUARE

ALL PANELS TO HAVE 1 1/2" RETURN ON ALL FOUR SIDES

ALL PANELS TO BE PERFORATED W/ SD-17, 1/8" DIA. HOLES

@ .354" DIAGONAL CENTERS - (10% OPEN) REF. DET. %

VARIOUS PANEL WIDTHS AND LENGTHS - REF. SHIPPING LIST

REF. DET. % FOR CEILING ISOMETRIC

## GRID:

MAIN TEE - 1 5/8" x 15/16" STEEL TEE - 12'-0" LONG - BLACK

CROSS TEE - 1 1/2" x 15/16" STEEL TEE - 2'-0" LONG - BLACK

VARIOUS LENGTHS AND RADII - REF. SHIPPING LIST

REF. DET. % FOR GRID LAYOUT

## ACOUSTICAL BACKING:

SOUNDTEX - BLACK - (NRC IF SPECIFIED)

OR

1" x 1 1/2# FIBERGLASS ROLLS - (NRC IF SPECIFIED)

OR

1" x 1 1/2# FIBERGLASS W/ BLACK \_\_\_\_\_ BAGS - (NRC IF SPECIFIED)

FACTORY APPLIED

OR

FIELD CUT AS REQ'D

## PERIMETER TRIM:

3" TALL - FINISH TO MATCH PANELS - REF. DET. %

REVEAL TRIM - BLACK - REF. DET. %

## FINISH:

SEALER & CLEAR COAT

THESE DRAWINGS ARE THE PROPERTY OF CEILINGS PLUS, INC. AND ARE NOT TO BE COPIED OR TRANSMITTED WITHOUT PRIOR WRITTEN CONSENT OF CEILINGS PLUS, INC. ANY UNAUTHORIZED REPRODUCTION OR USE OF DESIGN INTENT AS ILLUSTRATED IS PROHIBITED WITHOUT THE EXPRESS WRITTEN CONSENT OF CEILINGS PLUS.




6711 E. Washington Boulevard  
Los Angeles, California 90040  
Tel: 800-822-3411  
Fax: 323-724-8249  
Email: [info@ceilingsplus.com](mailto:info@ceilingsplus.com)  
Website: [www.USG.com](http://www.USG.com)

REVISIONS:	-
SHT. NO.	-
SCALE:	-

## **RADIANS**

PROJECT NO:	IC738
CUSTOMER:	
DETAIL NO:	-
DRAWN BY:	-
DATE:	01/08/2019

#12 PRESTRAIGHTENED GALV. WIRE  
 @ 4'-0" O.C. ON MAIN TEE  
 3 TWISTS IN 1" MIN. WRAP ANCHOR  
 DEVICE ABOVE @ 100 LBS. MINIMUM  
 PER HANGING POINT. LATERAL BRACING  
 AS PER APPLICABLE BUILDING CODE.  
 HANGER WIRE BY INSTALLER

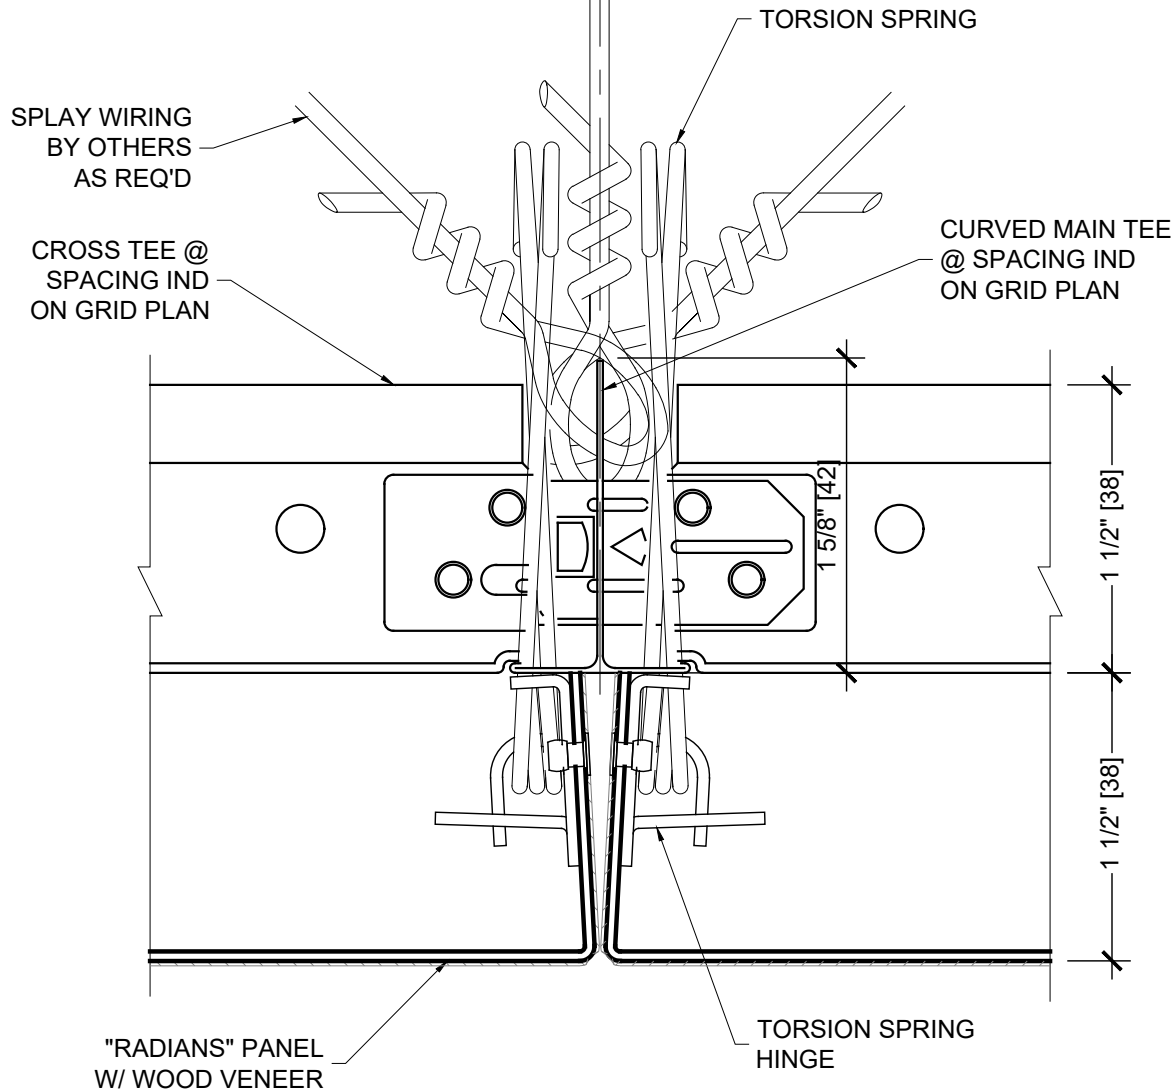

THESE DRAWINGS ARE THE PROPERTY OF CEILINGS PLUS, INC. AND ARE NOT TO BE COPIED OR TRANSMITTED WITHOUT PRIOR WRITTEN CONSENT OF CEILINGS PLUS, INC. ANY UNAUTHORIZED REPRODUCTION OR USE OF DESIGN INTENT AS ILLUSTRATED IS PROHIBITED WITHOUT THE EXPRESS WRITTEN CONSENT OF CEILINGS PLUS.



6711 E. Washington Boulevard  
 Los Angeles, California 90040  
 Tel: 800-822-3411  
 Fax: 323-724-8249  
 Email: [info@ceilingsplus.com](mailto:info@ceilingsplus.com)  
 Website: [www.USG.com](http://www.USG.com)

REVISIONS: -

#### PANEL JOINT DETAIL

SHT. NO. - -

SCALE: FULL

#### RADIANS


PROJECT NO: IC738

CUSTOMER:

DETAIL NO: RAD\_PJ1\_ARB

DRAWN BY: -

DATE: 01/08/2019

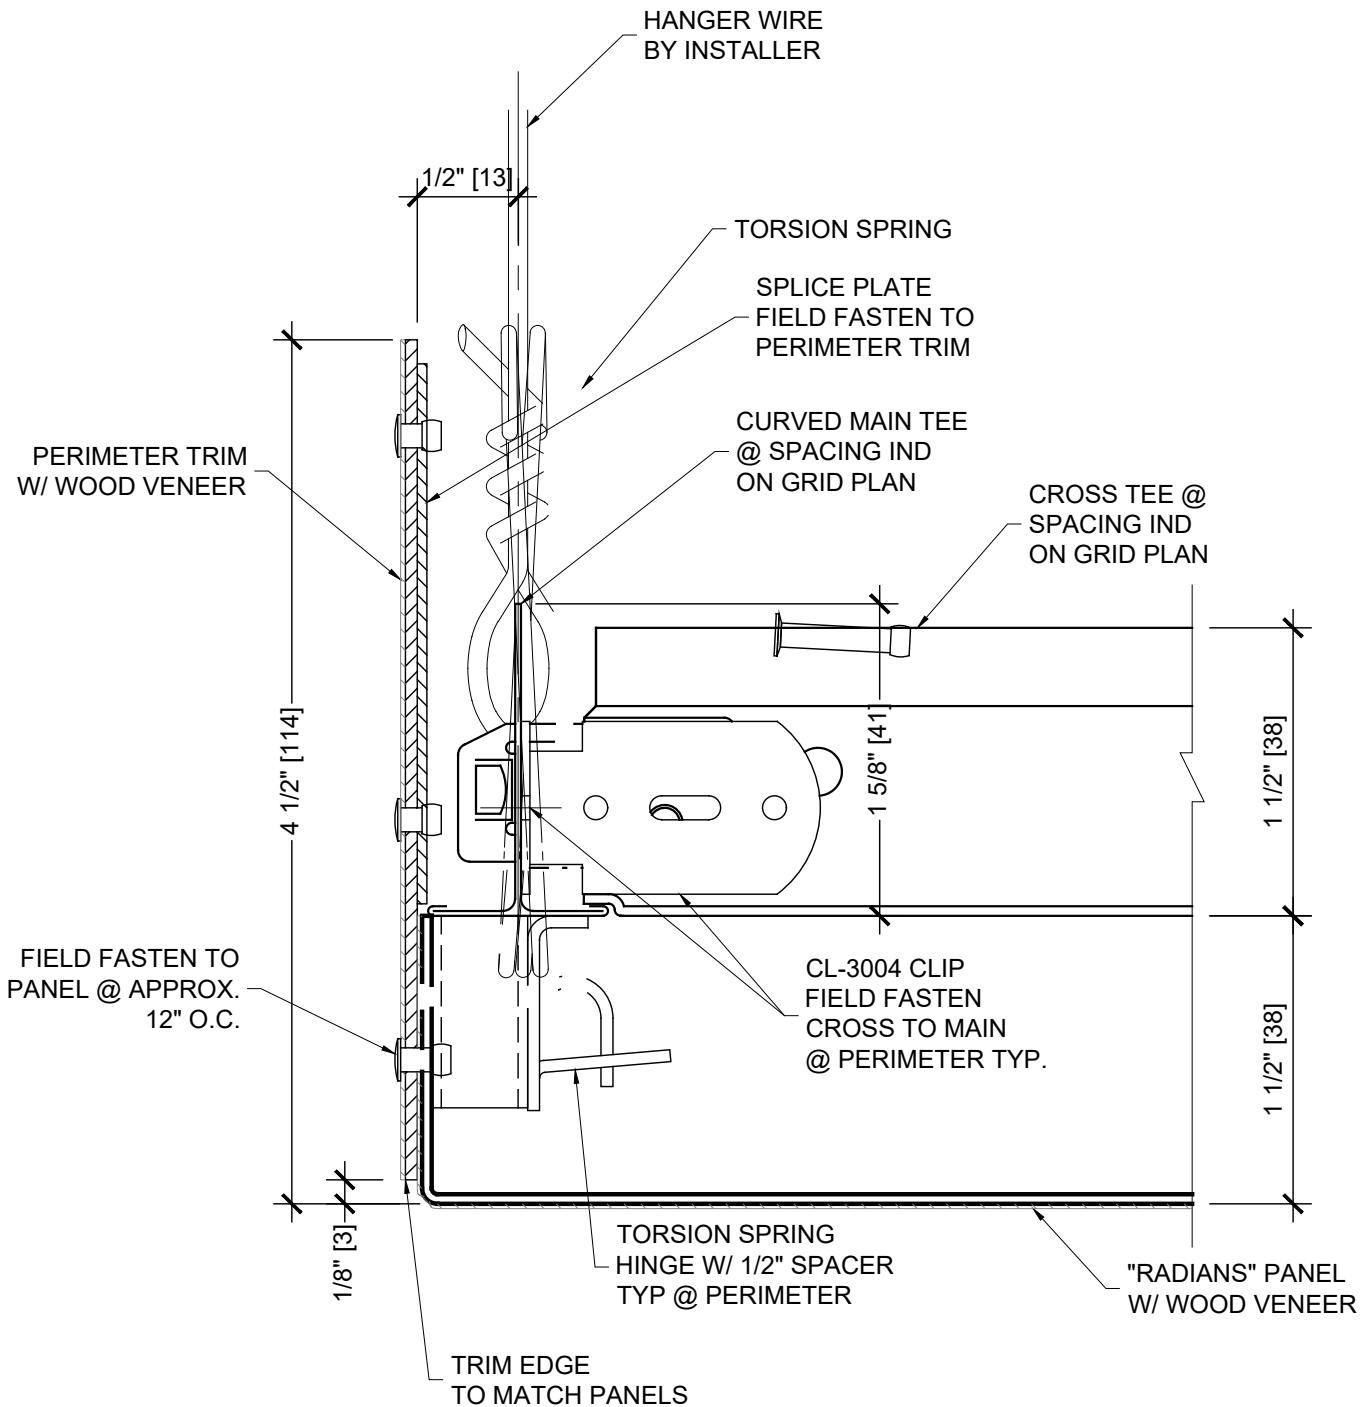

THESE DRAWINGS ARE THE PROPERTY OF CEILINGS PLUS, INC. AND ARE NOT TO BE COPIED OR TRANSMITTED WITHOUT PRIOR WRITTEN CONSENT OF CEILINGS PLUS, INC. ANY UNAUTHORIZED REPRODUCTION OR USE OF DESIGN INTENT AS ILLUSTRATED IS PROHIBITED WITHOUT THE EXPRESS WRITTEN CONSENT OF CEILINGS PLUS.



6711 E. Washington Boulevard  
Los Angeles, California 90040  
Tel: 800-822-3411  
Fax: 323-724-8249  
Email: [info@ceilingsplus.com](mailto:info@ceilingsplus.com)  
Website: [www.USG.com](http://www.USG.com)

REVISIONS: -

#### PERIMETER DETAIL

SHT. NO. - -

SCALE: FULL

#### RADIANS


PROJECT NO: IC738

CUSTOMER:

DETAIL NO: RAD\_T1A\_ARB

DRAWN BY: -

DATE: 01/08/2019

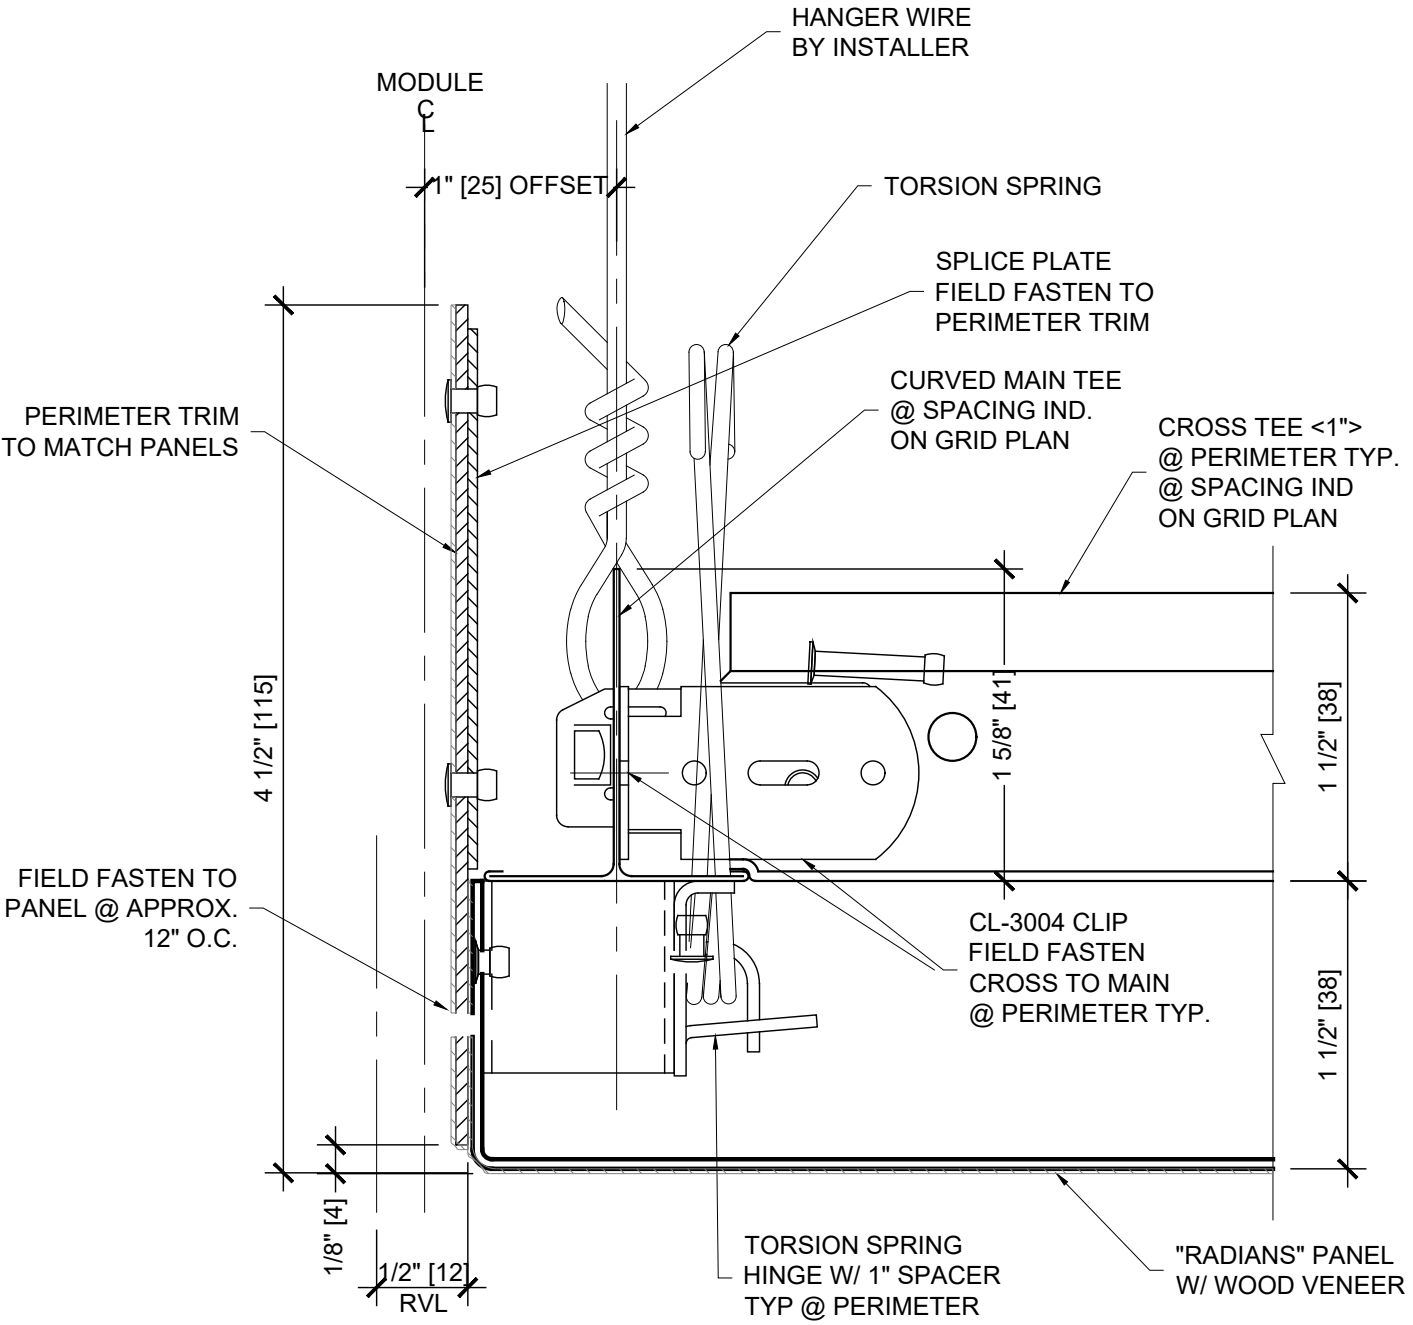

THESE DRAWINGS ARE THE PROPERTY OF CEILINGS PLUS, INC. AND ARE NOT TO BE COPIED OR TRANSMITTED WITHOUT PRIOR WRITTEN CONSENT OF CEILINGS PLUS, INC. ANY UNAUTHORIZED REPRODUCTION OR USE OF DESIGN INTENT AS ILLUSTRATED IS PROHIBITED WITHOUT THE EXPRESS WRITTEN CONSENT OF CEILINGS PLUS.



6711 E. Washington Boulevard  
 Los Angeles, California 90040  
 Tel: 800-822-3411  
 Fax: 323-724-8249  
 Email: [info@ceilingsplus.com](mailto:info@ceilingsplus.com)  
 Website: [www.USG.com](http://www.USG.com)

REVISIONS: -

#### PERIMETER DETAIL

SHT. NO. - -

SCALE: FULL

#### RADIANS


PROJECT NO: IC738

CUSTOMER:

DETAIL NO: RAD\_T1B\_ARB

DRAWN BY: -

DATE: 01/08/2019

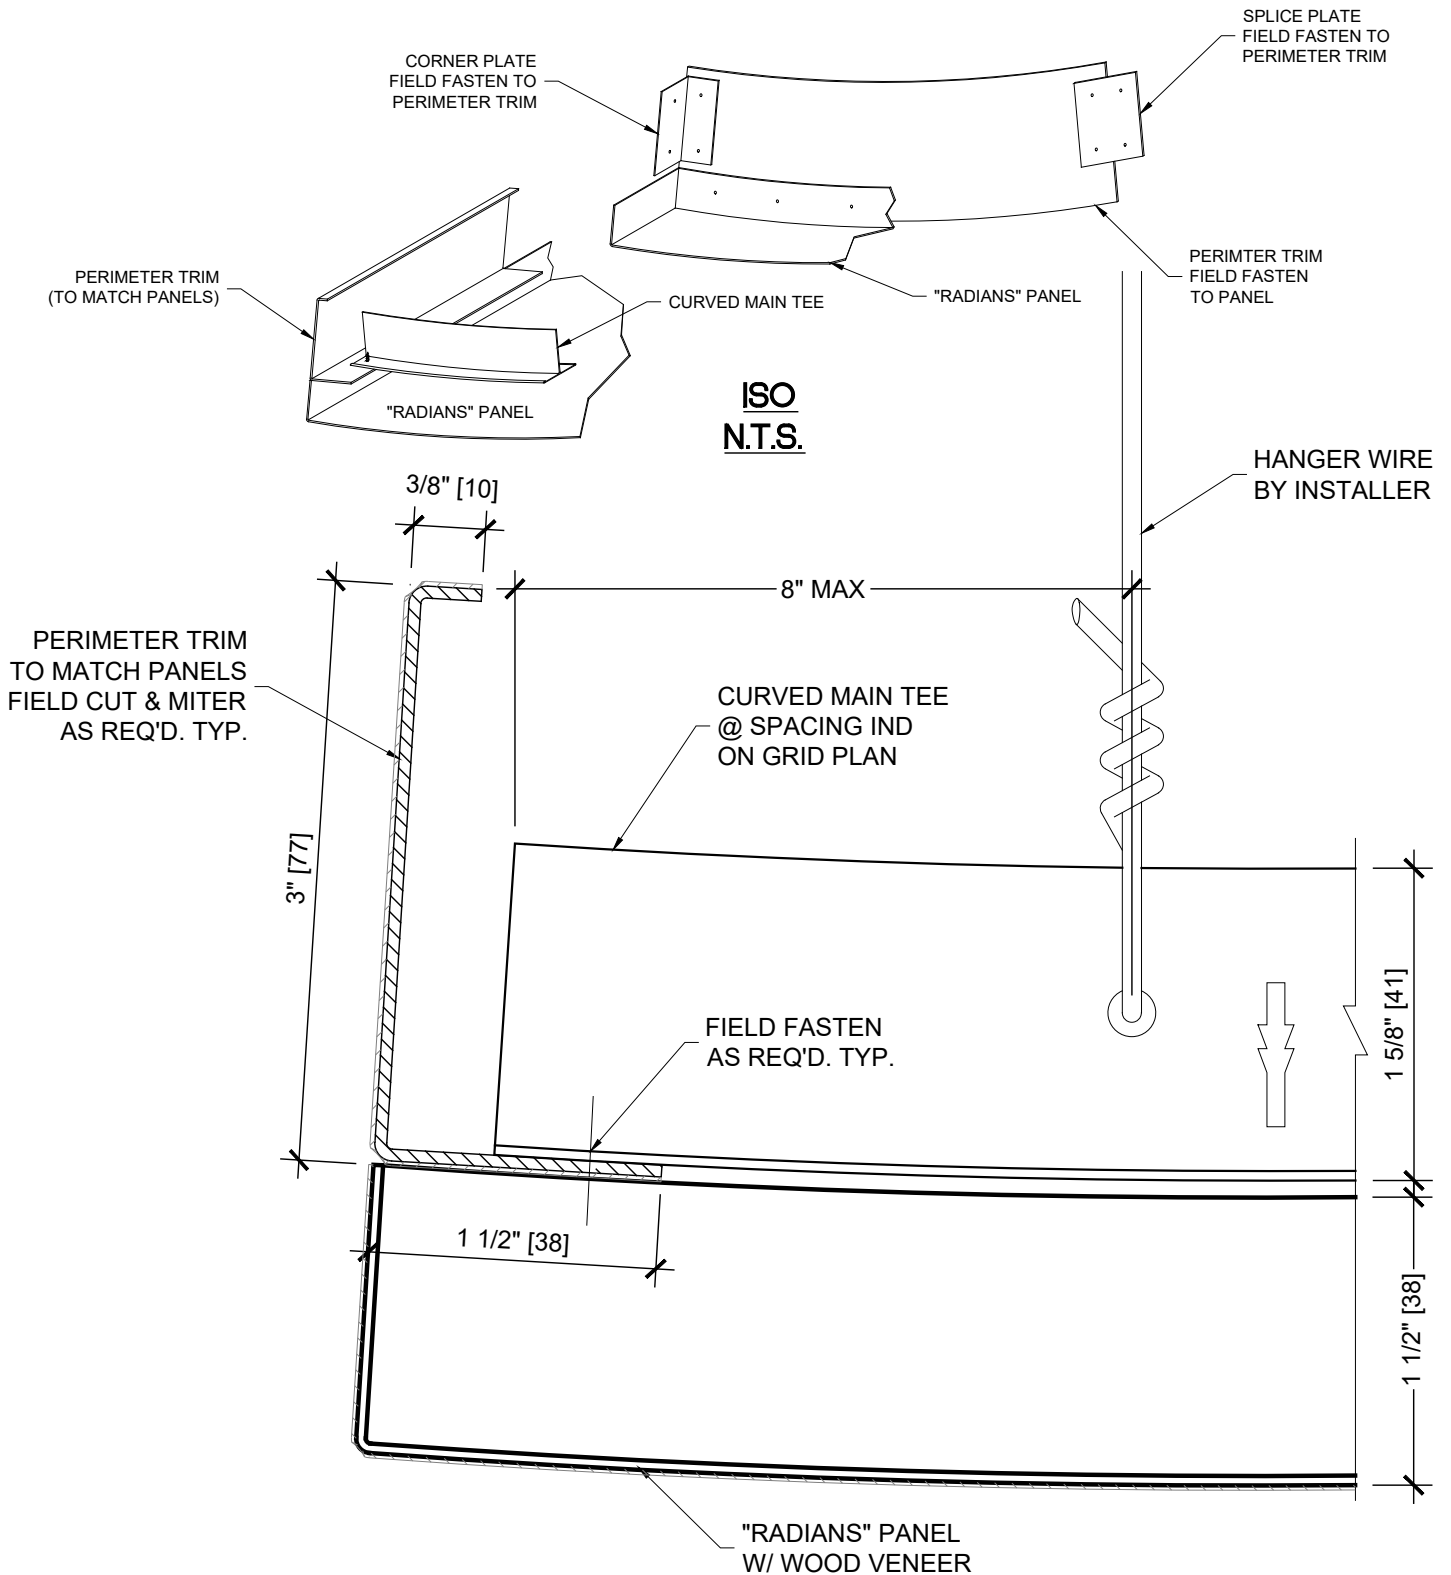

THESE DRAWINGS ARE THE PROPERTY OF CEILINGS PLUS, INC. AND ARE NOT TO BE COPIED OR TRANSMITTED WITHOUT PRIOR WRITTEN CONSENT OF CEILINGS PLUS, INC. ANY UNAUTHORIZED REPRODUCTION OR USE OF DESIGN INTENT AS ILLUSTRATED IS PROHIBITED WITHOUT THE EXPRESS WRITTEN CONSENT OF CEILINGS PLUS.



6711 E. Washington Boulevard  
Los Angeles, California 90040  
Tel: 800-822-3411  
Fax: 323-724-8249  
Email: [info@ceilingsplus.com](mailto:info@ceilingsplus.com)  
Website: [www.USG.com](http://www.USG.com)

REVISIONS: -

#### PERIMETER TRIM DETAIL

SHT. NO. - -

SCALE: FULL

#### RADIANS


PROJECT NO: IC738

CUSTOMER:

DETAIL NO: RAD\_TV1\_ARB

DRAWN BY: -

DATE: 01/08/2019

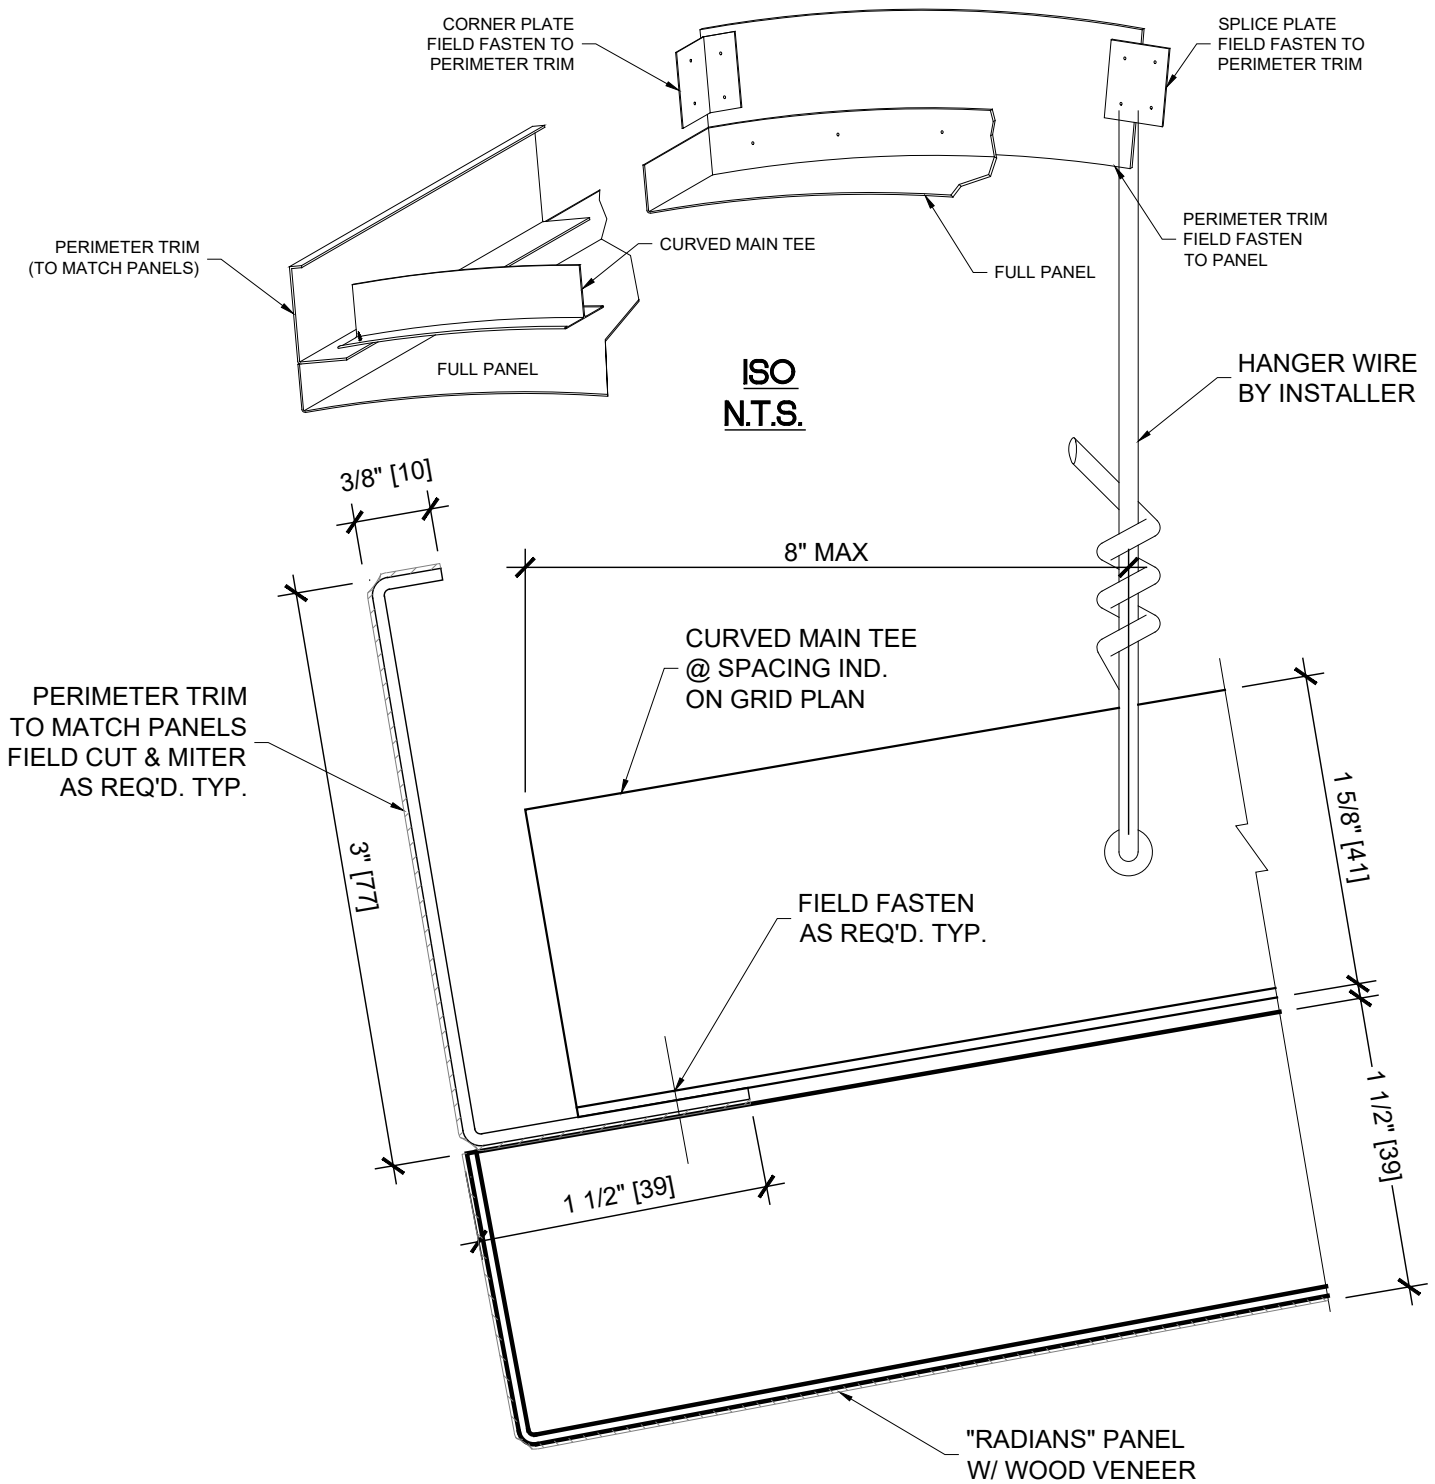

THESE DRAWINGS ARE THE PROPERTY OF CEILINGS PLUS, INC. AND ARE NOT TO BE COPIED OR TRANSMITTED WITHOUT PRIOR WRITTEN CONSENT OF CEILINGS PLUS, INC. ANY UNAUTHORIZED REPRODUCTION OR USE OF DESIGN INTENT AS ILLUSTRATED IS PROHIBITED WITHOUT THE EXPRESS WRITTEN CONSENT OF CEILINGS PLUS.



6711 E. Washington Boulevard  
Los Angeles, California 90040  
Tel: 800-822-3411  
Fax: 323-724-8249  
Email: [info@ceilingsplus.com](mailto:info@ceilingsplus.com)  
Website: [www.USG.com](http://www.USG.com)

REVISIONS: -

#### PERIMETER TRIM DETAIL

SHT. NO. - -

SCALE: FULL

#### RADIANS


PROJECT NO: IC738

CUSTOMER:

DETAIL NO: RAD\_TC1\_ARB

DRAWN BY: -

DATE: 01/08/2019

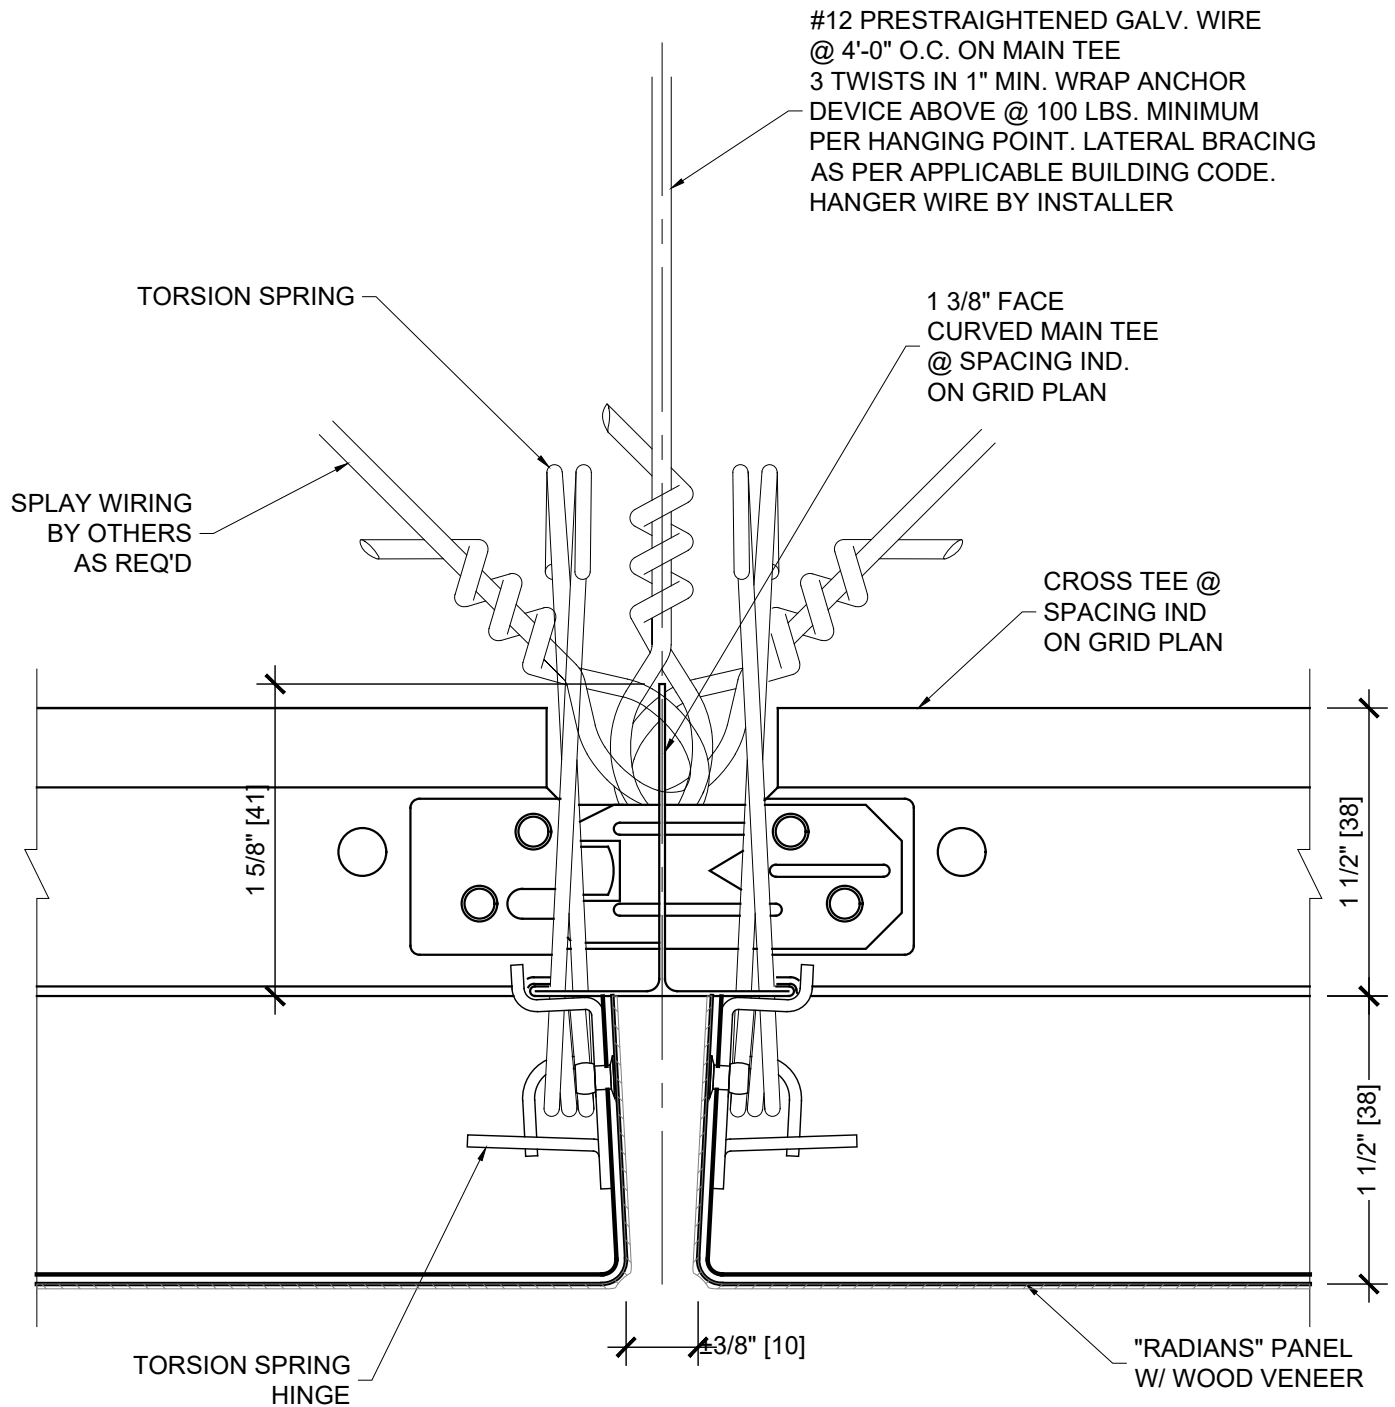

THESE DRAWINGS ARE THE PROPERTY OF CEILINGS PLUS, INC. AND ARE NOT TO BE COPIED OR TRANSMITTED WITHOUT PRIOR WRITTEN CONSENT OF CEILINGS PLUS, INC. ANY UNAUTHORIZED REPRODUCTION OR USE OF DESIGN INTENT AS ILLUSTRATED IS PROHIBITED WITHOUT THE EXPRESS WRITTEN CONSENT OF CEILINGS PLUS.



6711 E. Washington Boulevard  
Los Angeles, California 90040  
Tel: 800-822-3411  
Fax: 323-724-8249  
Email: [info@ceilingsplus.com](mailto:info@ceilingsplus.com)  
Website: [www.USG.com](http://www.USG.com)

REVISIONS: -

#### PANEL JOINT DETAIL

SHT. NO. - -

SCALE: FULL

#### RADIANS


PROJECT NO: IC738

CUSTOMER:

DETAIL NO: RAD\_PJ2\_ARB

DRAWN BY: -

DATE: 01/08/2019

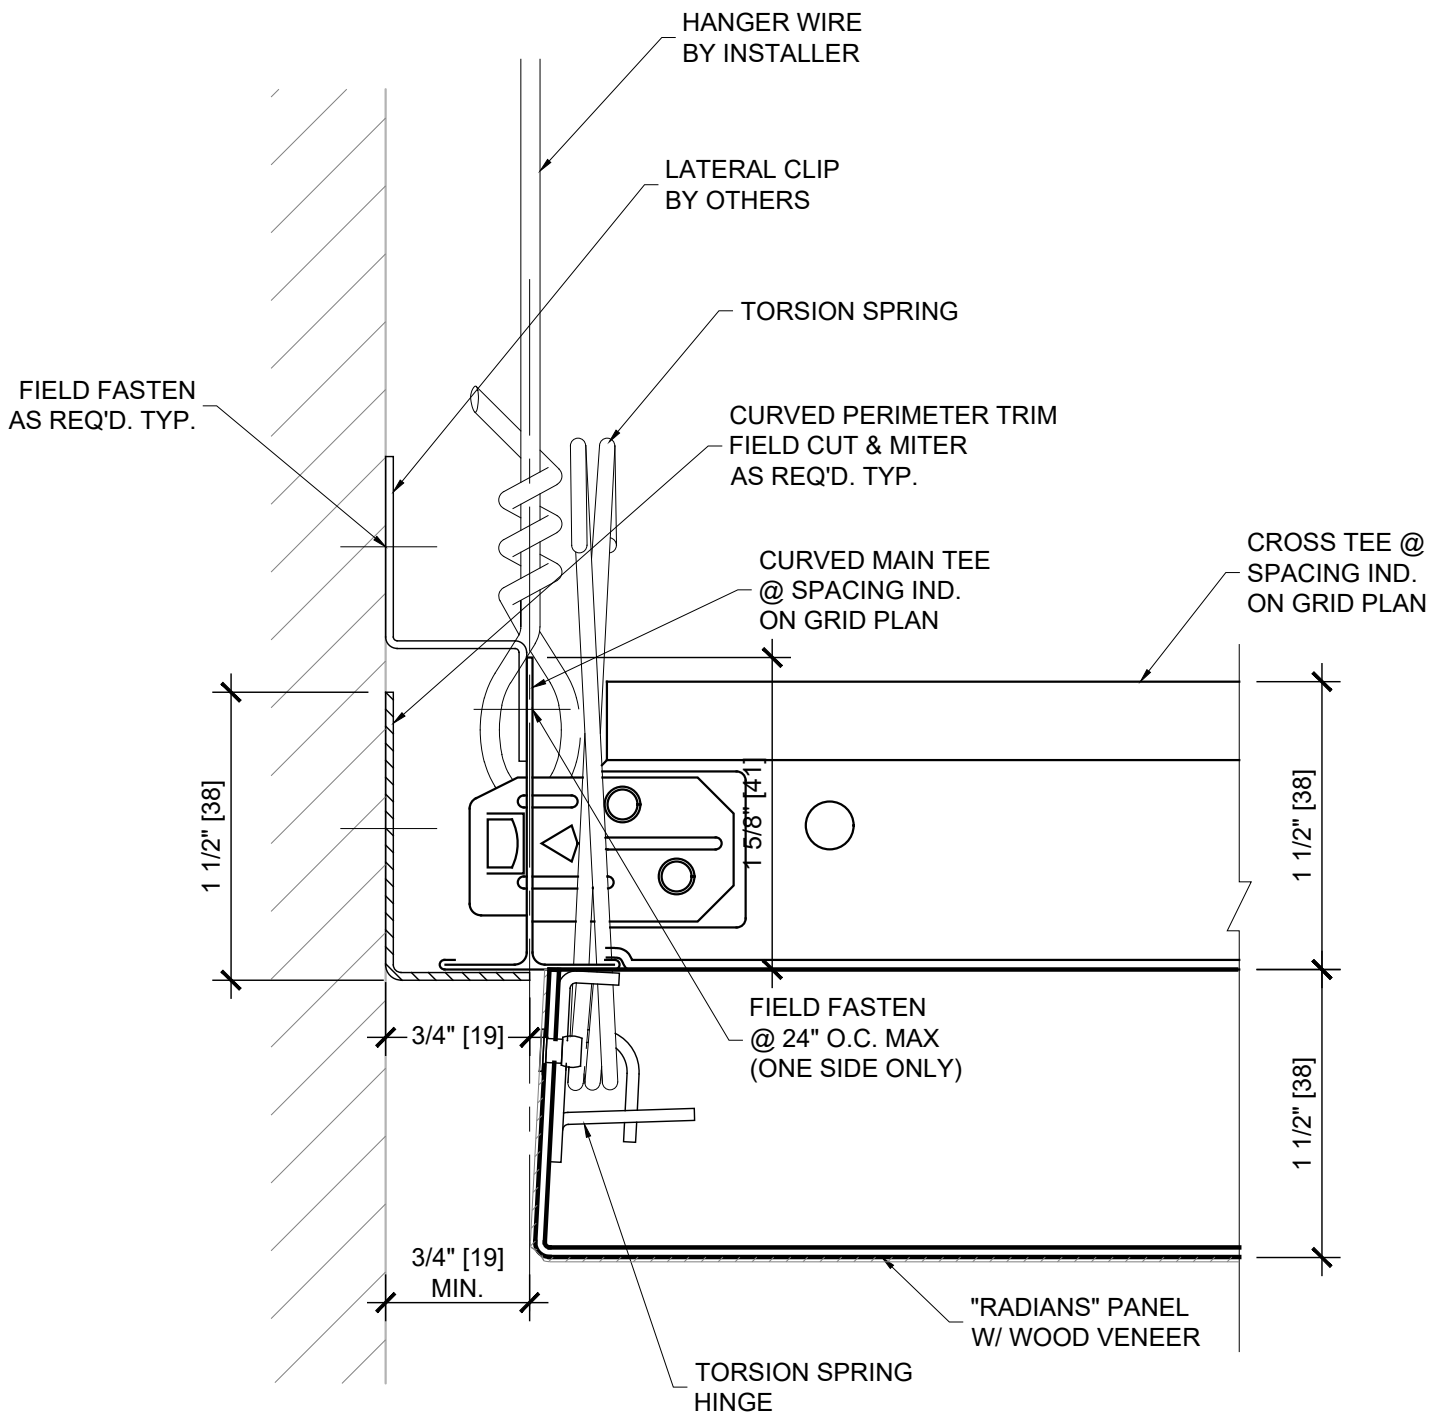

THESE DRAWINGS ARE THE PROPERTY OF CEILINGS PLUS, INC. AND ARE NOT TO BE COPIED OR TRANSMITTED WITHOUT PRIOR WRITTEN CONSENT OF CEILINGS PLUS, INC. ANY UNAUTHORIZED REPRODUCTION OR USE OF DESIGN INTENT AS ILLUSTRATED IS PROHIBITED WITHOUT THE EXPRESS WRITTEN CONSENT OF CEILINGS PLUS.



6711 E. Washington Boulevard  
Los Angeles, California 90040  
Tel: 800-822-3411  
Fax: 323-724-8249  
Email: [info@ceilingsplus.com](mailto:info@ceilingsplus.com)  
Website: [www.USG.com](http://www.USG.com)

REVISIONS: -

#### PERIMETER DETAIL

SHT. NO. - -

SCALE: FULL

#### RADIANS

PROJECT NO: IC738


CUSTOMER:

DETAIL NO: RAD\_P1C\_ARB

DRAWN BY: -

DATE: 01/08/2019



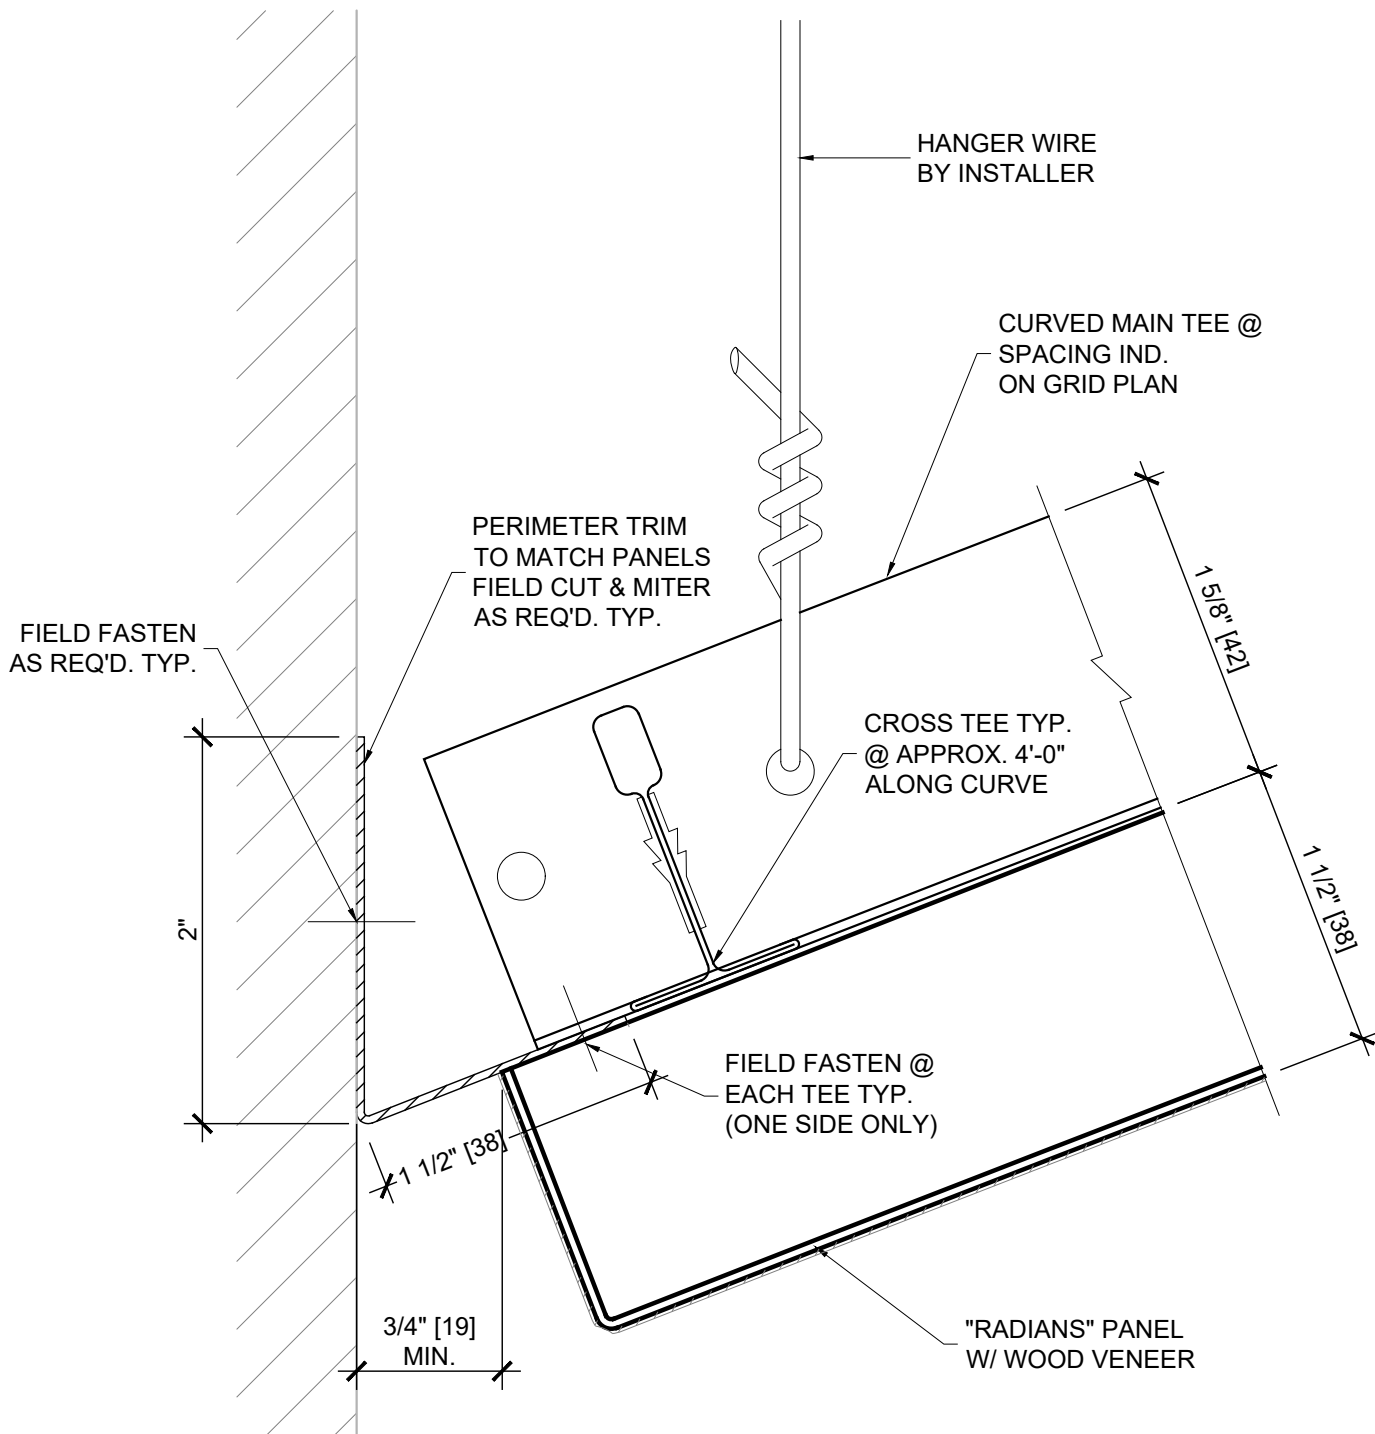

THESE DRAWINGS ARE THE PROPERTY OF CEILINGS PLUS, INC. AND ARE NOT TO BE COPIED OR TRANSMITTED WITHOUT PRIOR WRITTEN CONSENT OF CEILINGS PLUS, INC. ANY UNAUTHORIZED REPRODUCTION OR USE OF DESIGN INTENT AS ILLUSTRATED IS PROHIBITED WITHOUT THE EXPRESS WRITTEN CONSENT OF CEILINGS PLUS.



6711 E. Washington Boulevard  
Los Angeles, California 90040  
Tel: 800-822-3411  
Fax: 323-724-8249  
Email: [info@ceilingsplus.com](mailto:info@ceilingsplus.com)  
Website: [www.USG.com](http://www.USG.com)

REVISIONS: -

#### PERIMETER DETAIL

SHT. NO. - -

SCALE: FULL

#### RADIANS


PROJECT NO: IC738

CUSTOMER:

DETAIL NO: RAD\_P1V\_ARB

DRAWN BY: -

DATE: 01/08/2019

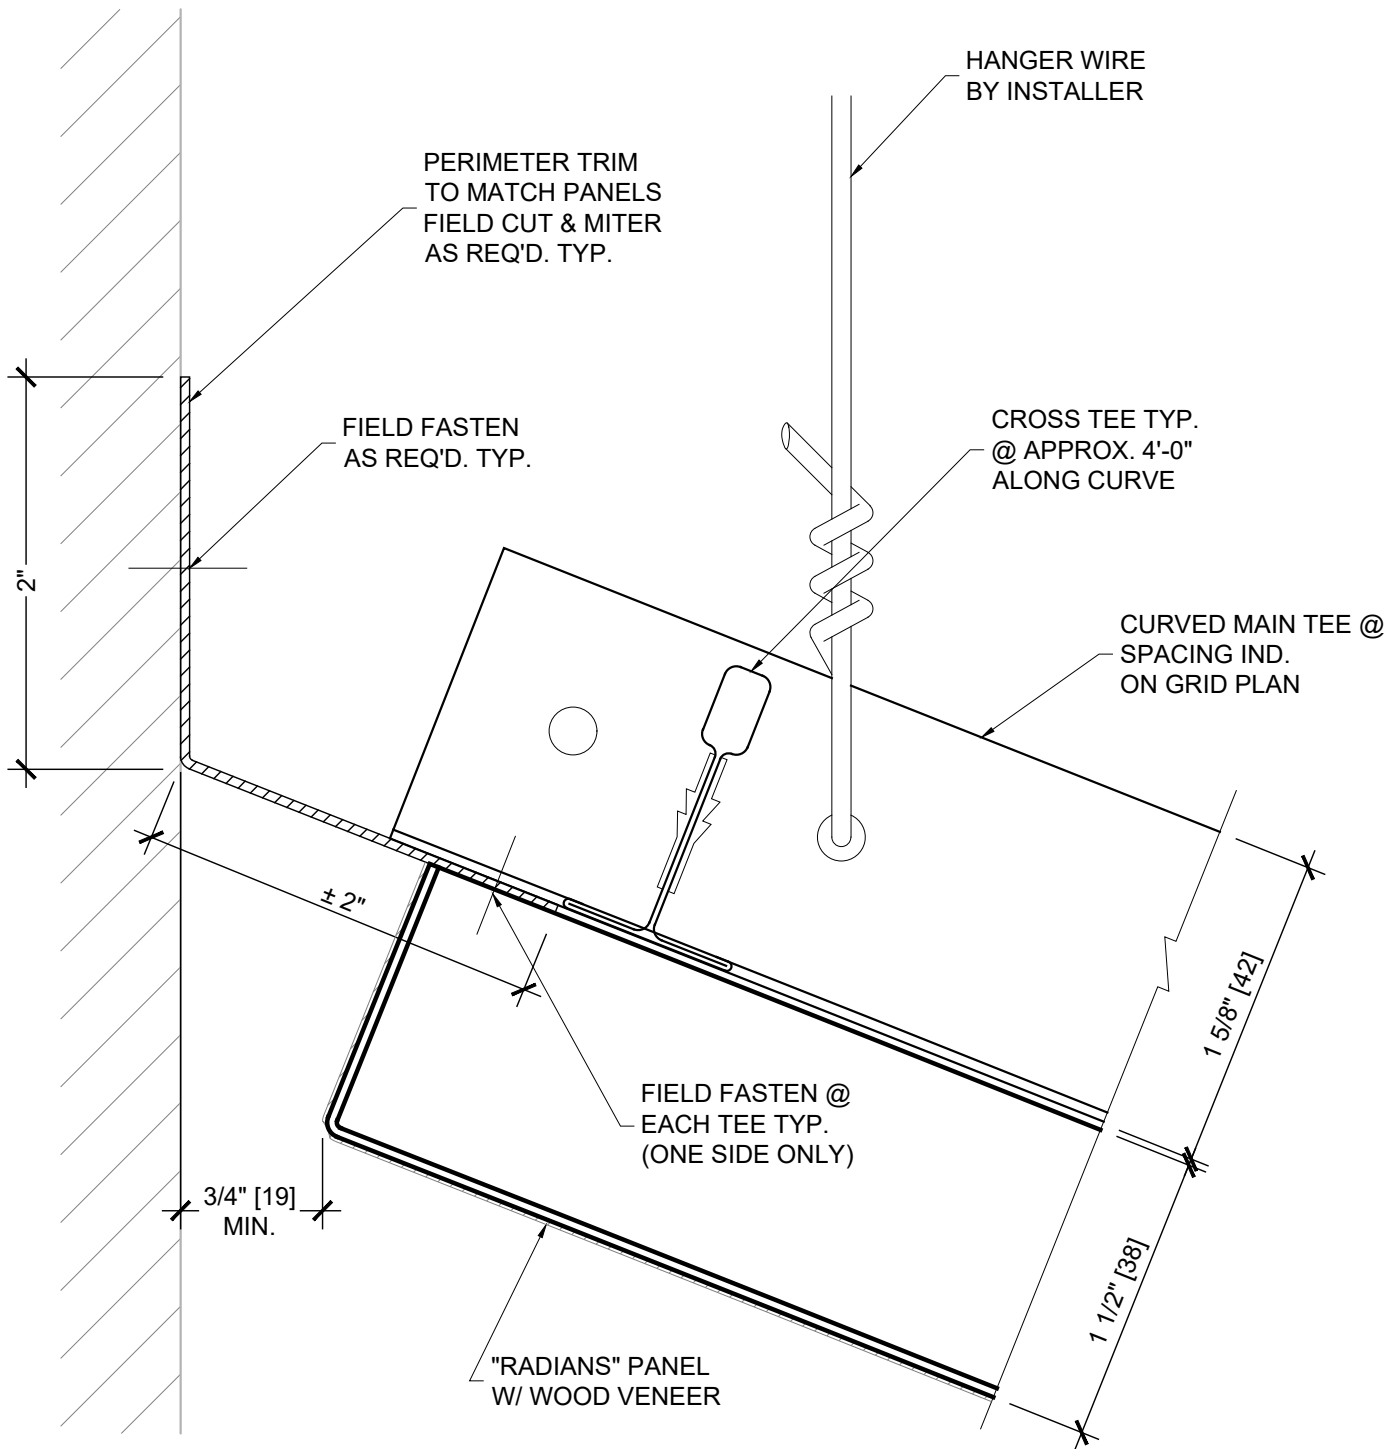

THESE DRAWINGS ARE THE PROPERTY OF CEILINGS PLUS, INC. AND ARE NOT TO BE COPIED OR TRANSMITTED WITHOUT PRIOR WRITTEN CONSENT OF CEILINGS PLUS, INC. ANY UNAUTHORIZED REPRODUCTION OR USE OF DESIGN INTENT AS ILLUSTRATED IS PROHIBITED WITHOUT THE EXPRESS WRITTEN CONSENT OF CEILINGS PLUS.



6711 E. Washington Boulevard  
Los Angeles, California 90040  
Tel: 800-822-3411  
Fax: 323-724-8249  
Email: [info@ceilingsplus.com](mailto:info@ceilingsplus.com)  
Website: [www.USG.com](http://www.USG.com)

REVISIONS: -

#### PERIMETER DETAIL

SHT. NO. - -

SCALE: FULL

#### RADIANS


PROJECT NO: IC738

CUSTOMER:

DETAIL NO: RAD\_P1X\_ARB

DRAWN BY: -

DATE: 01/08/2019

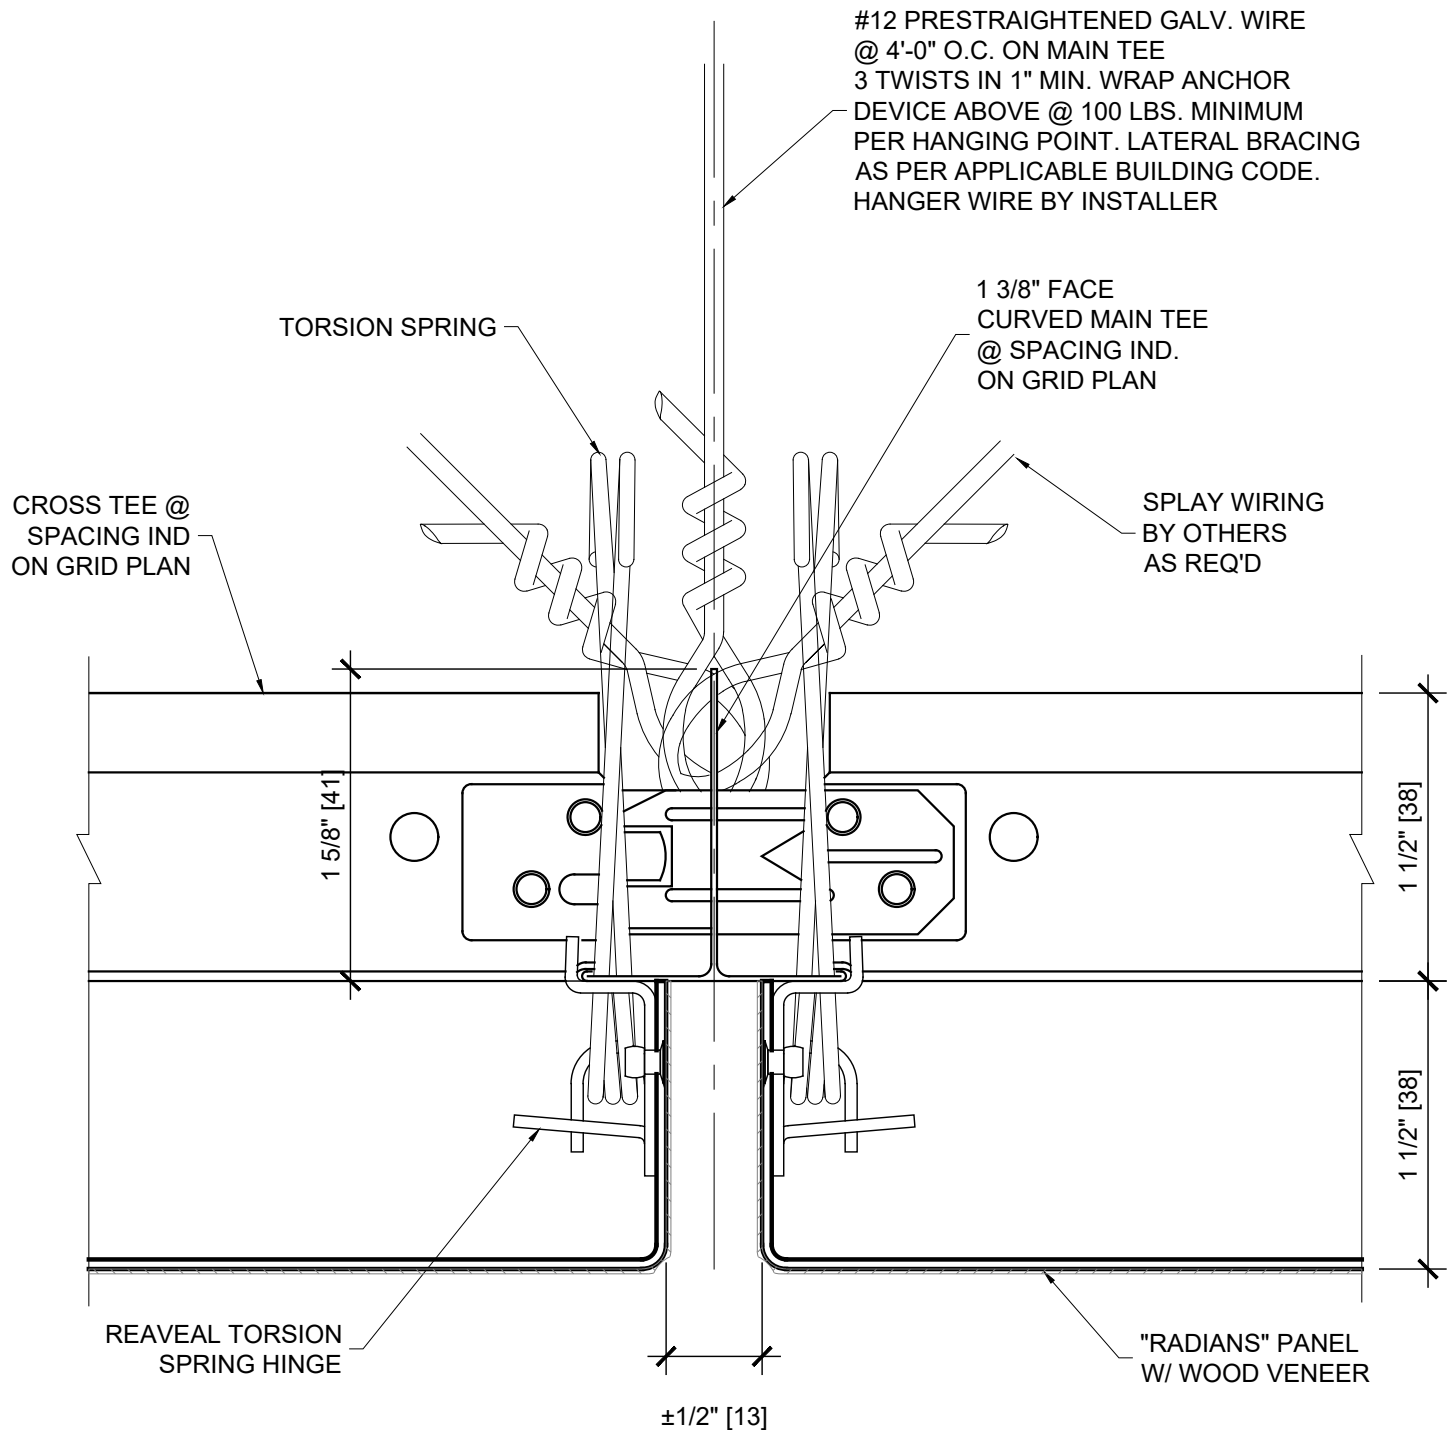

THESE DRAWINGS ARE THE PROPERTY OF CEILINGS PLUS, INC. AND ARE NOT TO BE COPIED OR TRANSMITTED WITHOUT PRIOR WRITTEN CONSENT OF CEILINGS PLUS, INC. ANY UNAUTHORIZED REPRODUCTION OR USE OF DESIGN INTENT AS ILLUSTRATED IS PROHIBITED WITHOUT THE EXPRESS WRITTEN CONSENT OF CEILINGS PLUS.



6711 E. Washington Boulevard  
Los Angeles, California 90040  
Tel: 800-822-3411  
Fax: 323-724-8249  
Email: [info@ceilingsplus.com](mailto:info@ceilingsplus.com)  
Website: [www.USG.com](http://www.USG.com)

REVISIONS: -

#### PANEL JOINT DETAIL

SHT. NO. - -

SCALE: FULL

#### RADIANS


PROJECT NO: IC738

CUSTOMER:

DETAIL NO: RAD\_PJ3\_ARB

DRAWN BY: -

DATE: 01/08/2019

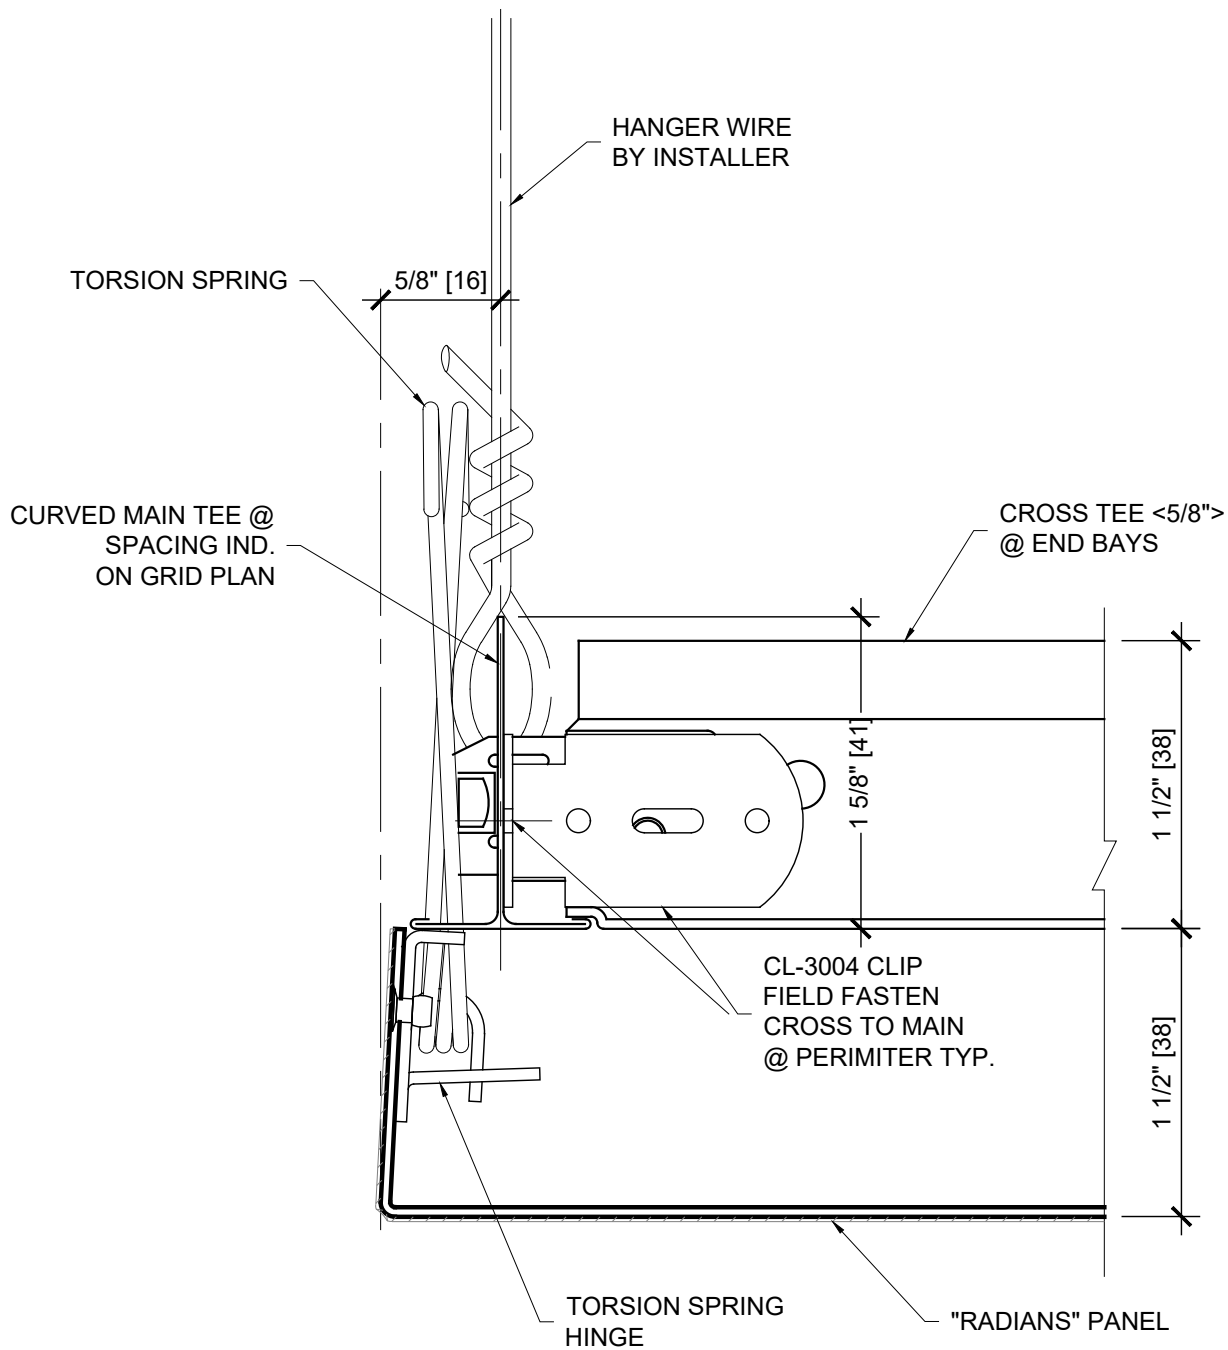

THESE DRAWINGS ARE THE PROPERTY OF CEILINGS PLUS, INC. AND ARE NOT TO BE COPIED OR TRANSMITTED WITHOUT PRIOR WRITTEN CONSENT OF CEILINGS PLUS, INC. ANY UNAUTHORIZED REPRODUCTION OR USE OF DESIGN INTENT AS ILLUSTRATED IS PROHIBITED WITHOUT THE EXPRESS WRITTEN CONSENT OF CEILINGS PLUS.



6711 E. Washington Boulevard  
Los Angeles, California 90040  
Tel: 800-822-3411  
Fax: 323-724-8249  
Email: [info@ceilingsplus.com](mailto:info@ceilingsplus.com)  
Website: [www.USG.com](http://www.USG.com)

REVISIONS: -

#### PERIMETER DETAIL

SHT. NO. - -

SCALE: FULL

#### RADIANS


PROJECT NO: IC738

CUSTOMER:

DETAIL NO: RAD\_P3C\_ARB

DRAWN BY: -

DATE: 01/08/2019

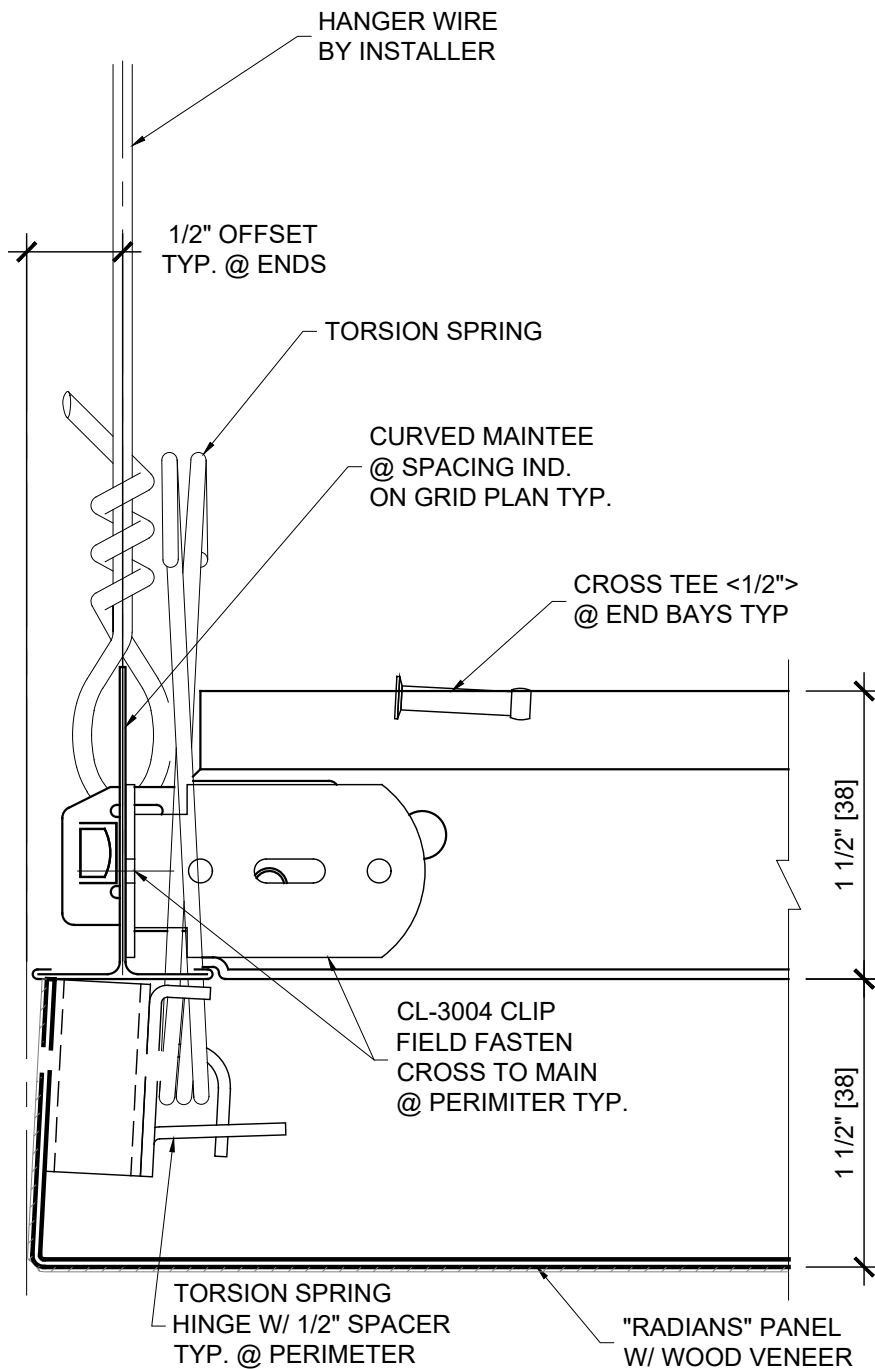

THESE DRAWINGS ARE THE PROPERTY OF CEILINGS PLUS, INC. AND ARE NOT TO BE COPIED OR TRANSMITTED WITHOUT PRIOR WRITTEN CONSENT OF CEILINGS PLUS, INC. ANY UNAUTHORIZED REPRODUCTION OR USE OF DESIGN INTENT AS ILLUSTRATED IS PROHIBITED WITHOUT THE EXPRESS WRITTEN CONSENT OF CEILINGS PLUS.



6711 E. Washington Boulevard  
Los Angeles, California 90040  
Tel: 800-822-3411  
Fax: 323-724-8249  
Email: [info@ceilingsplus.com](mailto:info@ceilingsplus.com)  
Website: [www.USG.com](http://www.USG.com)

REVISIONS: -

#### PERIMETER DETAIL

SHT. NO. - -

SCALE: FULL

#### RADIANS


PROJECT NO: IC738

CUSTOMER:

DETAIL NO: RAD\_P3CA\_ARB

DRAWN BY: -

DATE: 01/08/2019

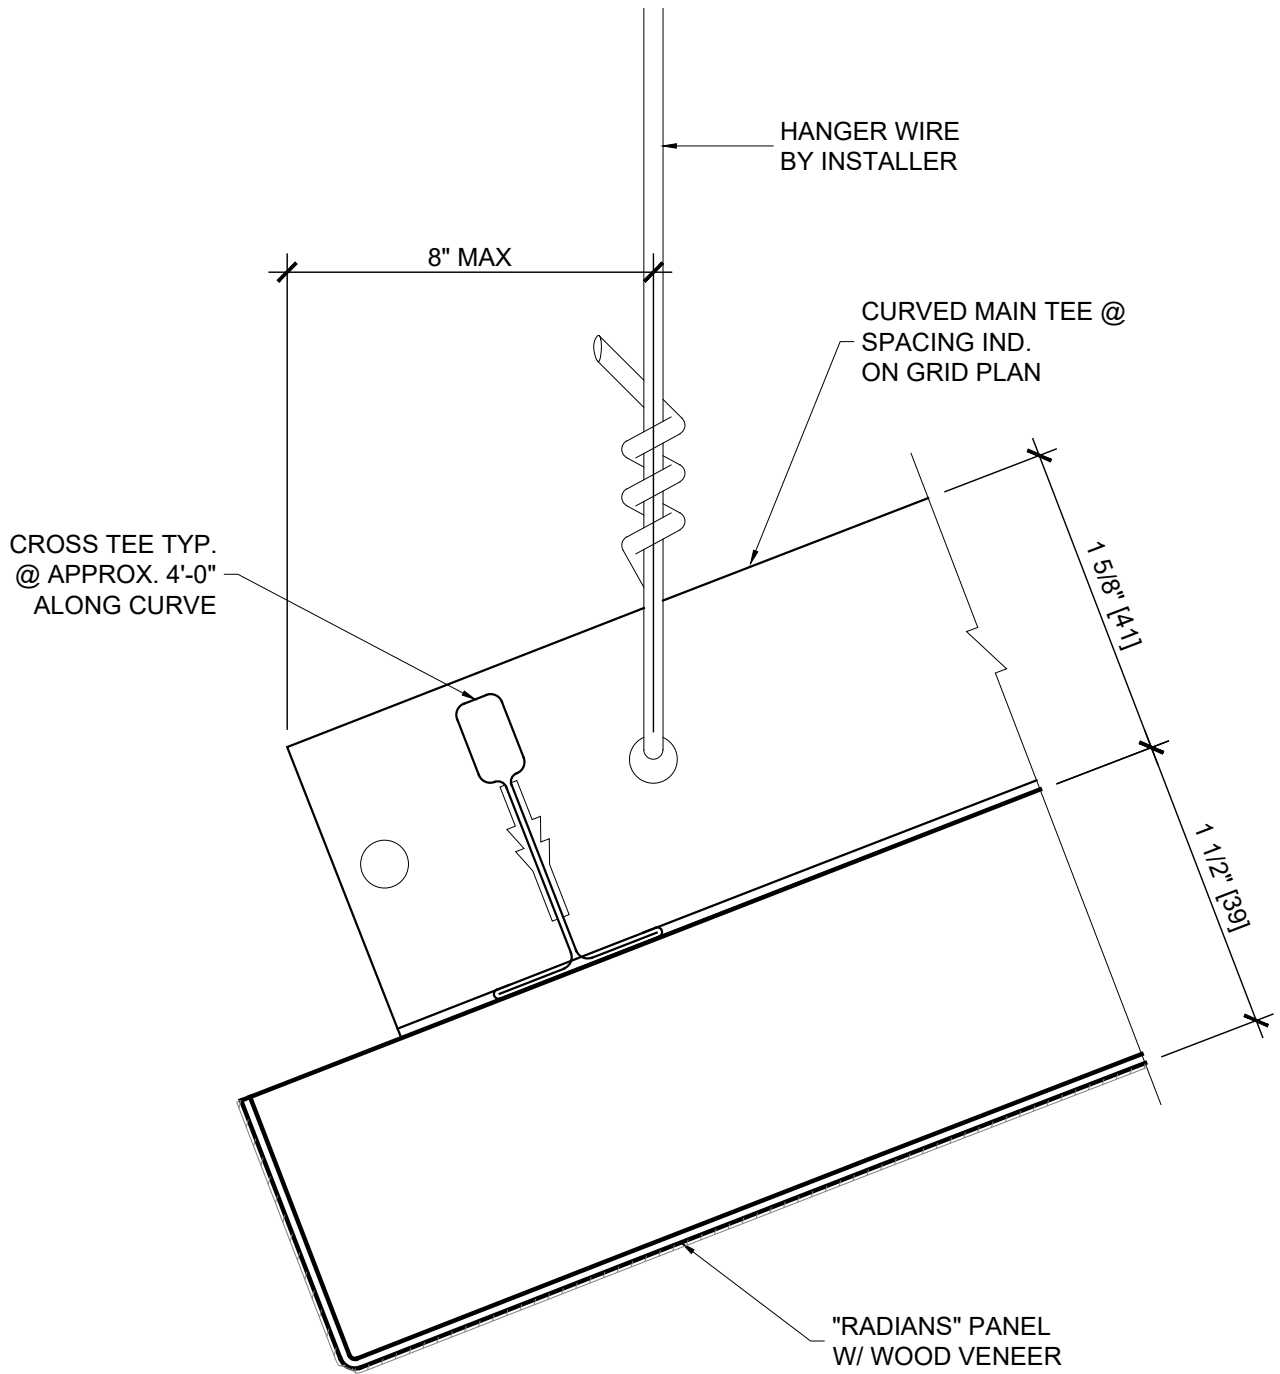

THESE DRAWINGS ARE THE PROPERTY OF CEILINGS PLUS, INC. AND ARE NOT TO BE COPIED OR TRANSMITTED WITHOUT PRIOR WRITTEN CONSENT OF CEILINGS PLUS, INC. ANY UNAUTHORIZED REPRODUCTION OR USE OF DESIGN INTENT AS ILLUSTRATED IS PROHIBITED WITHOUT THE EXPRESS WRITTEN CONSENT OF CEILINGS PLUS.



6711 E. Washington Boulevard  
Los Angeles, California 90040  
Tel: 800-822-3411  
Fax: 323-724-8249  
Email: [info@ceilingsplus.com](mailto:info@ceilingsplus.com)  
Website: [www.USG.com](http://www.USG.com)

REVISIONS: -

#### PERIMETER DETAIL

SHT. NO. - -

SCALE: FULL

#### RADIANS


PROJECT NO: IC738

CUSTOMER:

DETAIL NO: RAD\_P3V\_ARB

DRAWN BY: -

DATE: 01/08/2019

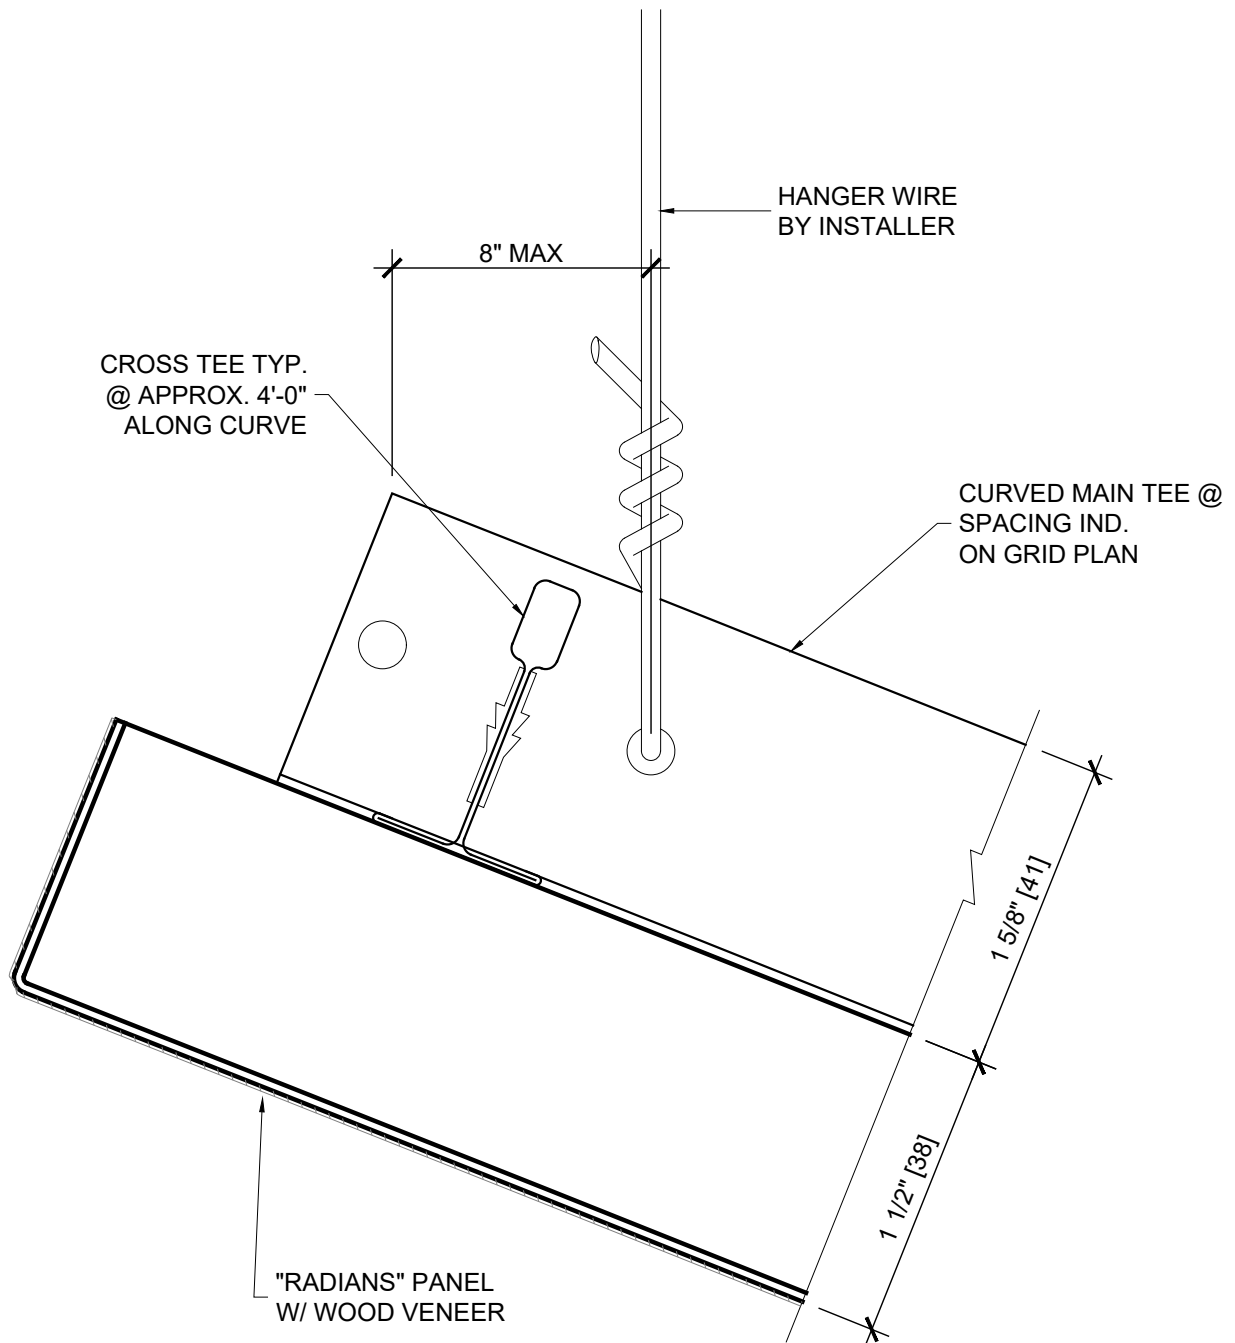

THESE DRAWINGS ARE THE PROPERTY OF CEILINGS PLUS, INC. AND ARE NOT TO BE COPIED OR TRANSMITTED WITHOUT PRIOR WRITTEN CONSENT OF CEILINGS PLUS, INC. ANY UNAUTHORIZED REPRODUCTION OR USE OF DESIGN INTENT AS ILLUSTRATED IS PROHIBITED WITHOUT THE EXPRESS WRITTEN CONSENT OF CEILINGS PLUS.




6711 E. Washington Boulevard  
 Los Angeles, California 90040  
 Tel: 800-822-3411  
 Fax: 323-724-8249  
 Email: [info@ceilingsplus.com](mailto:info@ceilingsplus.com)  
 Website: [www.USG.com](http://www.USG.com)

_____	
_____	
_____	
REVISIONS: -	PERIMETER DETAIL
_____	SHT. NO. - -
_____	SCALE: FULL

## RADIANS

PROJECT NO:	IC738
CUSTOMER:	_____
DETAIL NO:	RAD_P3X_ARB
DRAWN BY:	-
DATE:	01/08/2019

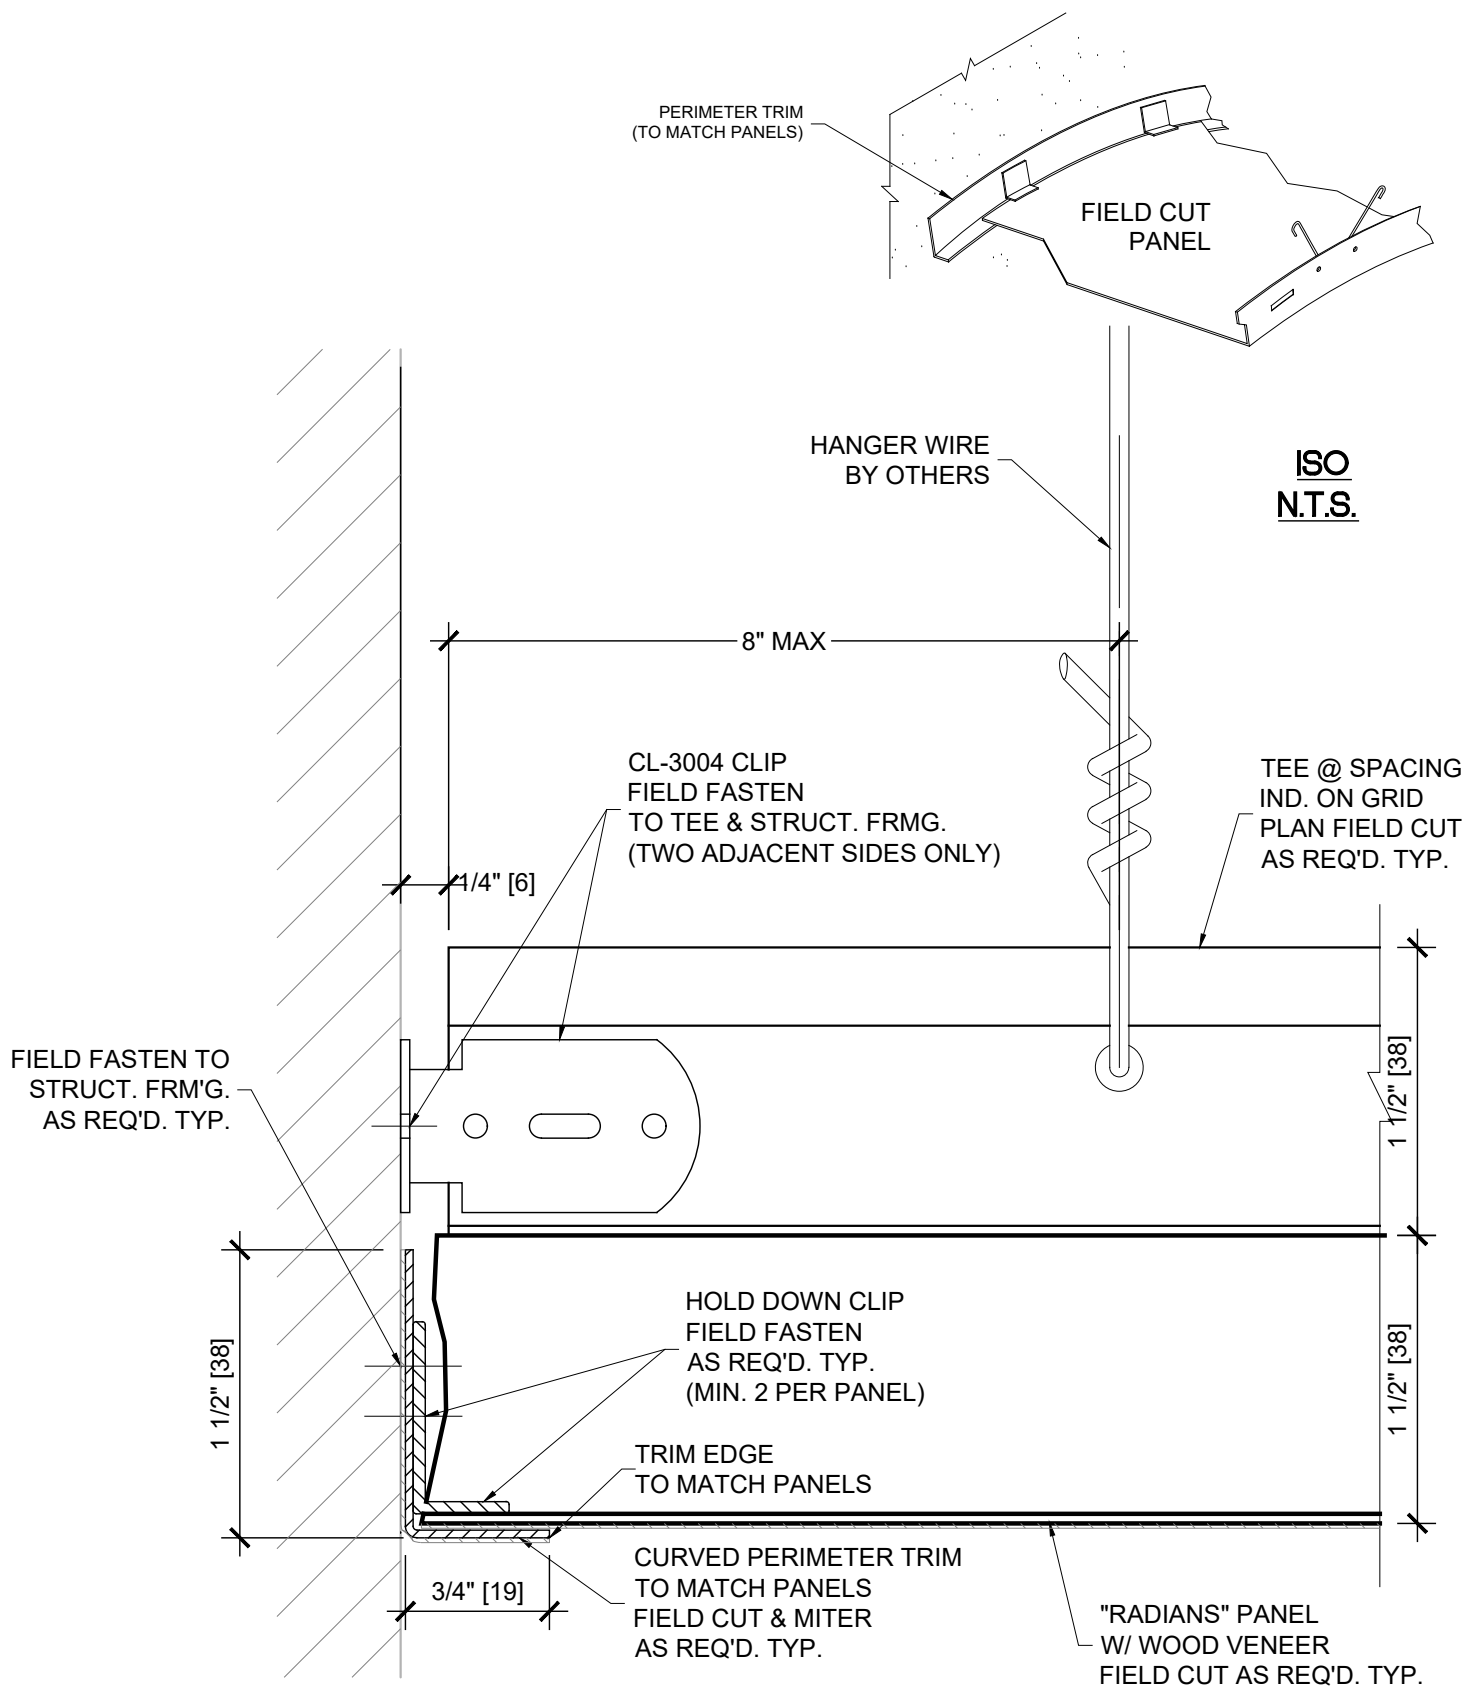

THESE DRAWINGS ARE THE PROPERTY OF CEILINGS PLUS, INC. AND ARE NOT TO BE COPIED OR TRANSMITTED WITHOUT PRIOR WRITTEN CONSENT OF CEILINGS PLUS, INC. ANY UNAUTHORIZED REPRODUCTION OR USE OF DESIGN INTENT AS ILLUSTRATED IS PROHIBITED WITHOUT THE EXPRESS WRITTEN CONSENT OF CEILINGS PLUS.



6711 E. Washington Boulevard  
Los Angeles, California 90040  
Tel: 800-822-3411  
Fax: 323-724-8249  
Email: [info@ceilingsplus.com](mailto:info@ceilingsplus.com)  
Website: [www.USG.com](http://www.USG.com)

REVISIONS: -

#### PERIMETER DETAIL

SHT. NO. - -

SCALE: FULL

#### RADIANS

PROJECT NO: IC738


CUSTOMER:

DETAIL NO: RAD\_P4\_ARB

DRAWN BY: -

DATE: 01/08/2019



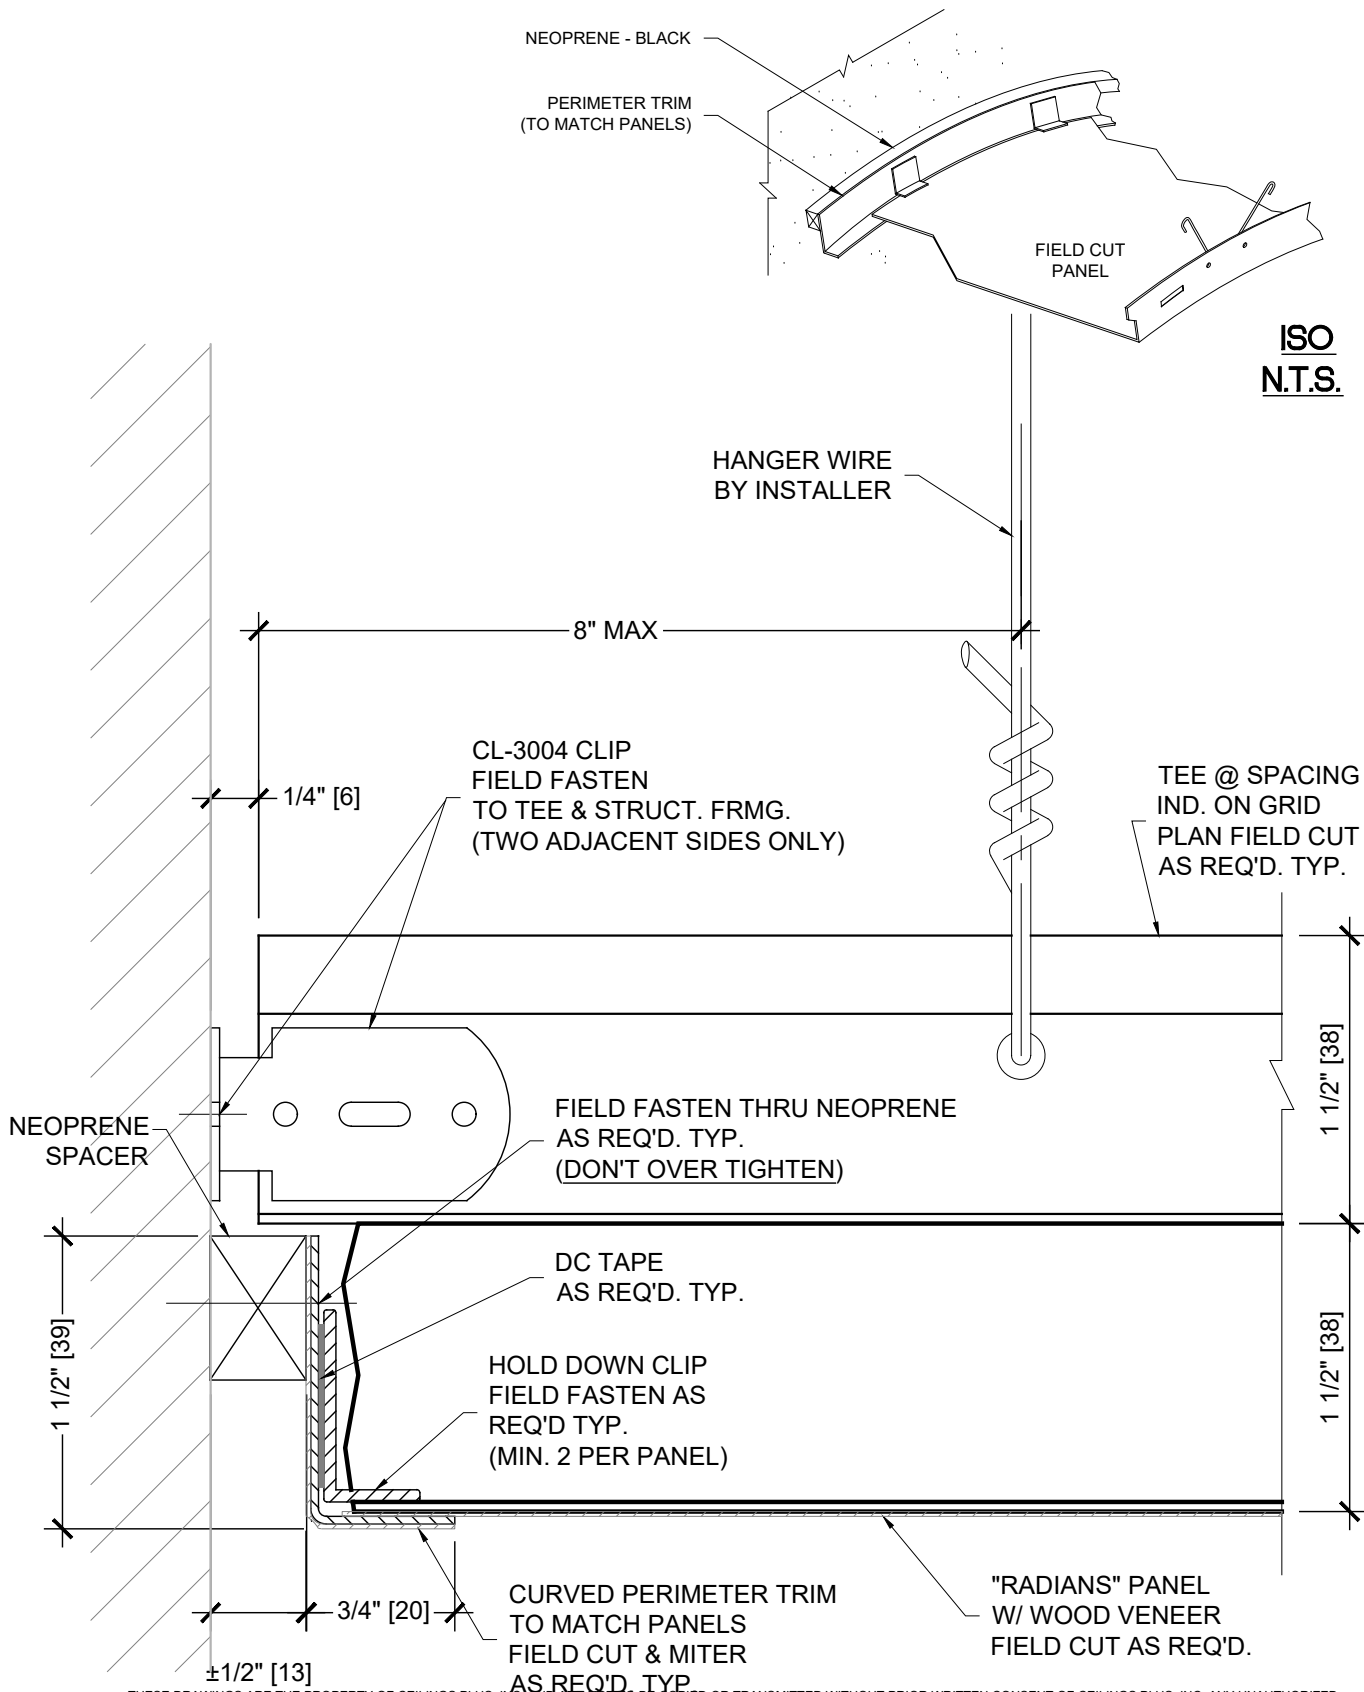

THESE DRAWINGS ARE THE PROPERTY OF CEILINGS PLUS, INC. AND ARE NOT TO BE COPIED OR TRANSMITTED WITHOUT PRIOR WRITTEN CONSENT OF CEILINGS PLUS, INC. ANY UNAUTHORIZED REPRODUCTION OR USE OF DESIGN INTENT AS ILLUSTRATED IS PROHIBITED WITHOUT THE EXPRESS WRITTEN CONSENT OF CEILINGS PLUS.



6711 E. Washington Boulevard  
Los Angeles, California 90040  
Tel: 800-822-3411  
Fax: 323-724-8249  
Email: [info@ceilingsplus.com](mailto:info@ceilingsplus.com)  
Website: [www.USG.com](http://www.USG.com)

REVISIONS: -

#### PERIMETER DETAIL

SHT. NO. - -

SCALE: FULL

#### RADIANS


PROJECT NO: IC738

CUSTOMER:

DETAIL NO: RAD\_P5\_ARB

DRAWN BY: -

DATE: 01/08/2019

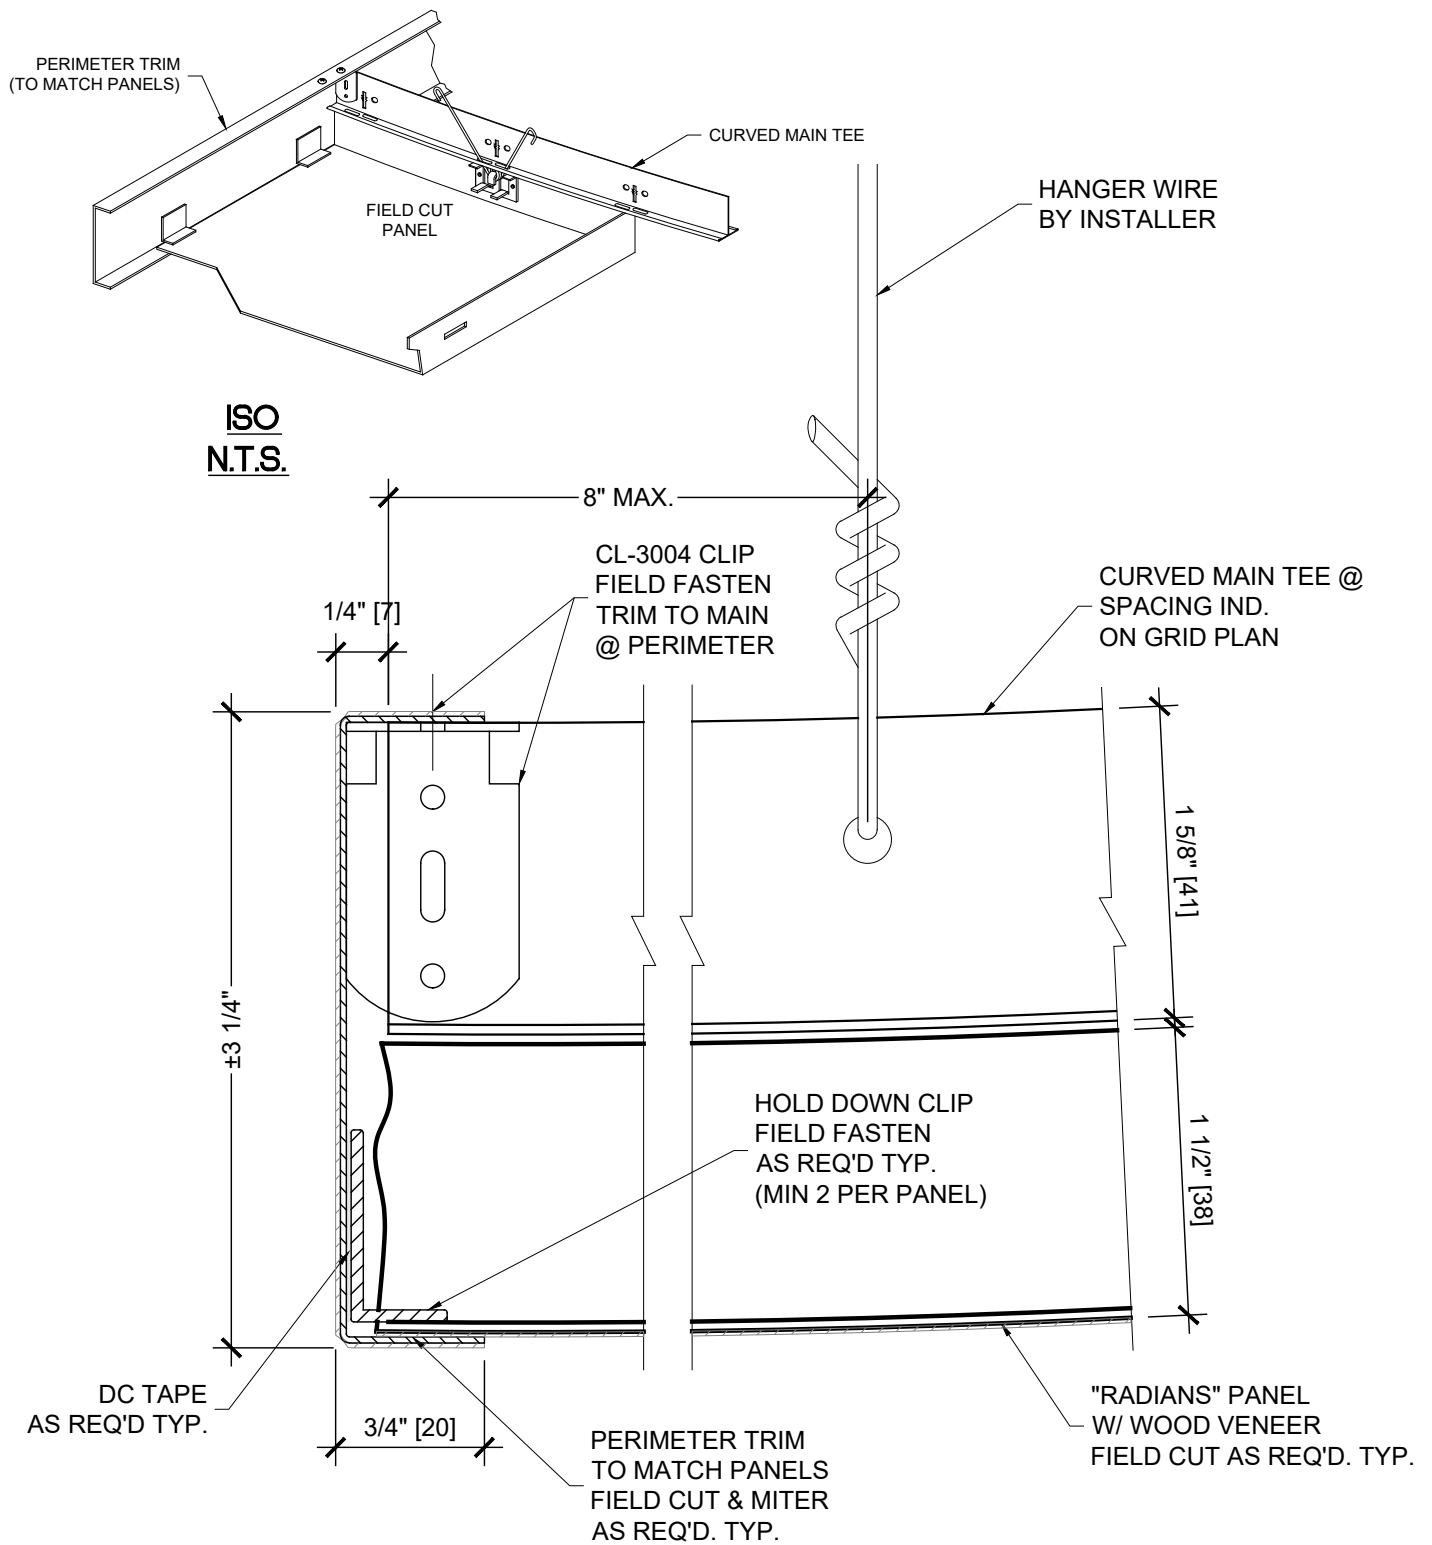

THESE DRAWINGS ARE THE PROPERTY OF CEILINGS PLUS, INC. AND ARE NOT TO BE COPIED OR TRANSMITTED WITHOUT PRIOR WRITTEN CONSENT OF CEILINGS PLUS, INC. ANY UNAUTHORIZED REPRODUCTION OR USE OF DESIGN INTENT AS ILLUSTRATED IS PROHIBITED WITHOUT THE EXPRESS WRITTEN CONSENT OF CEILINGS PLUS.



6711 E. Washington Boulevard  
 Los Angeles, California 90040  
 Tel: 800-822-3411  
 Fax: 323-724-8249  
 Email: [info@ceilingsplus.com](mailto:info@ceilingsplus.com)  
 Website: [www.USG.com](http://www.USG.com)

REVISIONS: -

#### PERIMETER DETAIL

SHT. NO. - -

SCALE: FULL

#### RADIANS


PROJECT NO: IC738

CUSTOMER:

DETAIL NO: RAD\_P6\_ARB


DRAWN BY: -

DATE: 01/08/2019

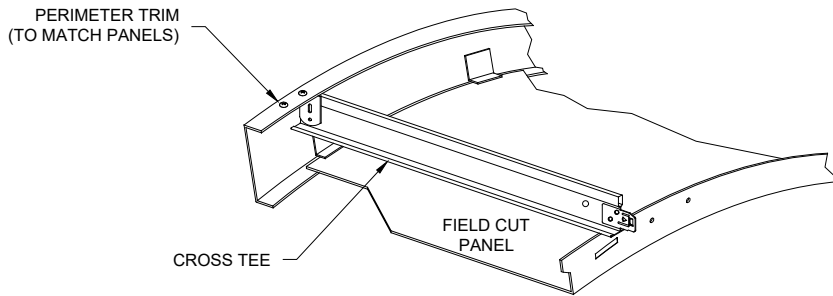

**ISO**  
**N.T.S.**

HANGER WIRE  
BY OTHERS

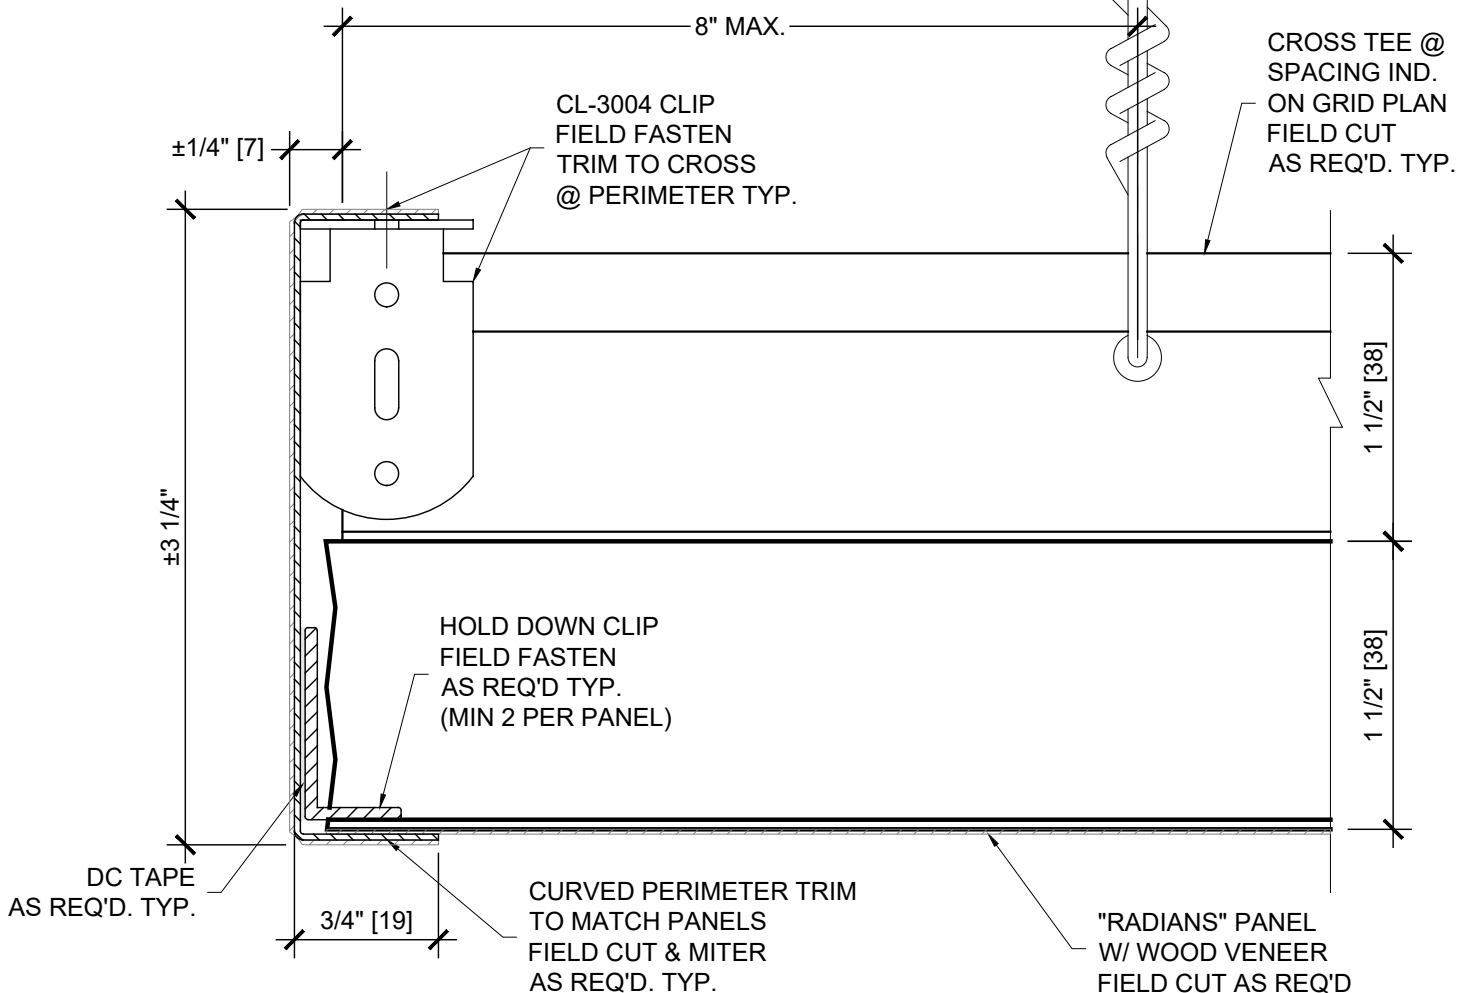

THESE DRAWINGS ARE THE PROPERTY OF CEILINGS PLUS, INC. AND ARE NOT TO BE COPIED OR TRANSMITTED WITHOUT PRIOR WRITTEN CONSENT OF CEILINGS PLUS, INC. ANY UNAUTHORIZED REPRODUCTION OR USE OF DESIGN INTENT AS ILLUSTRATED IS PROHIBITED WITHOUT THE EXPRESS WRITTEN CONSENT OF CEILINGS PLUS.



6711 E. Washington Boulevard  
Los Angeles, California 90040  
Tel: 800-822-3411  
Fax: 323-724-8249  
Email: [info@ceilingsplus.com](mailto:info@ceilingsplus.com)  
Website: [www.USG.com](http://www.USG.com)

REVISIONS: -

**PERIMETER DETAIL**

SHT. NO. - -

SCALE: FULL

**RADIANS**

PROJECT NO: IC738

CUSTOMER:

DETAIL NO: RAD\_P7\_ARB

DRAWN BY: -

DATE: 01/08/2019