

THESE DRAWINGS ARE THE PROPERTY OF CEILINGS PLUS, INC. AND ARE NOT TO BE COPIED OR TRANSMITTED WITHOUT PRIOR WRITTEN CONSENT OF CEILINGS PLUS, INC. ANY UNAUTHORIZED REPRODUCTION OR USE OF DESIGN INTENT AS ILLUSTRATED IS PROHIBITED WITHOUT THE EXPRESS WRITTEN CONSENT OF CEILINGS PLUS.



6711 E. Washington Boulevard  
 Los Angeles, California 90040  
 Tel: 800-822-3411  
 Fax: 323-724-8249  
 Email: info@ceilingsplus.com  
 Website: [www.USG.com](http://www.USG.com)

REVISIONS: -

**PANEL JOINT ISO**

SHT. NO. - -

SCALE: N.F.S.

**RADIANS**


PROJECT NO: IC741

CUSTOMER:

DETAIL NO: RAD\_EXT1

DRAWN BY: -

DATE: 01/08/2019

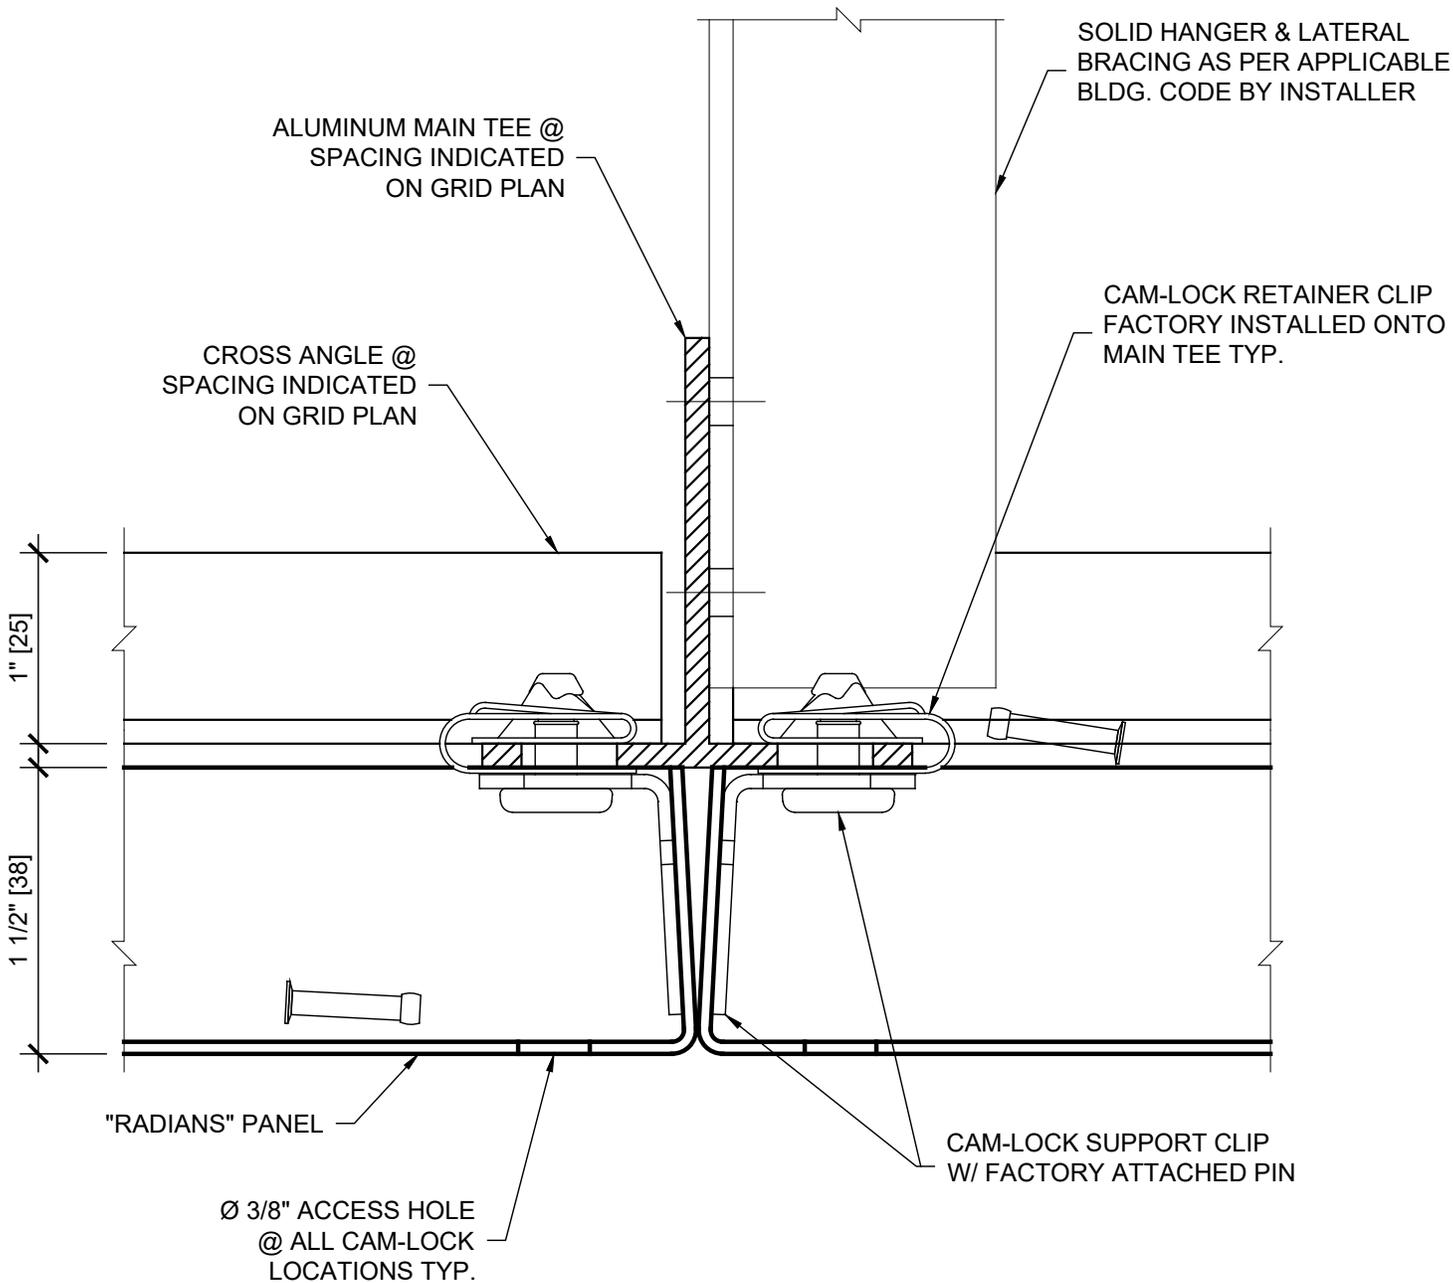

THESE DRAWINGS ARE THE PROPERTY OF CEILINGS PLUS, INC. AND ARE NOT TO BE COPIED OR TRANSMITTED WITHOUT PRIOR WRITTEN CONSENT OF CEILINGS PLUS, INC. ANY UNAUTHORIZED REPRODUCTION OR USE OF DESIGN INTENT AS ILLUSTRATED IS PROHIBITED WITHOUT THE EXPRESS WRITTEN CONSENT OF CEILINGS PLUS.



6711 E. Washington Boulevard  
 Los Angeles, California 90040  
 Tel: 800-822-3411  
 Fax: 323-724-8249  
 Email: info@ceilingsplus.com  
 Website: [www.USG.com](http://www.USG.com)

REVISIONS: -

CAM-LOCK DETAIL

SHT. NO. - -

SCALE: FULL

**RADIANS**


PROJECT NO: IC741

CUSTOMER:

DETAIL NO: RAD\_EXT2

DRAWN BY: -

DATE: 01/08/2019

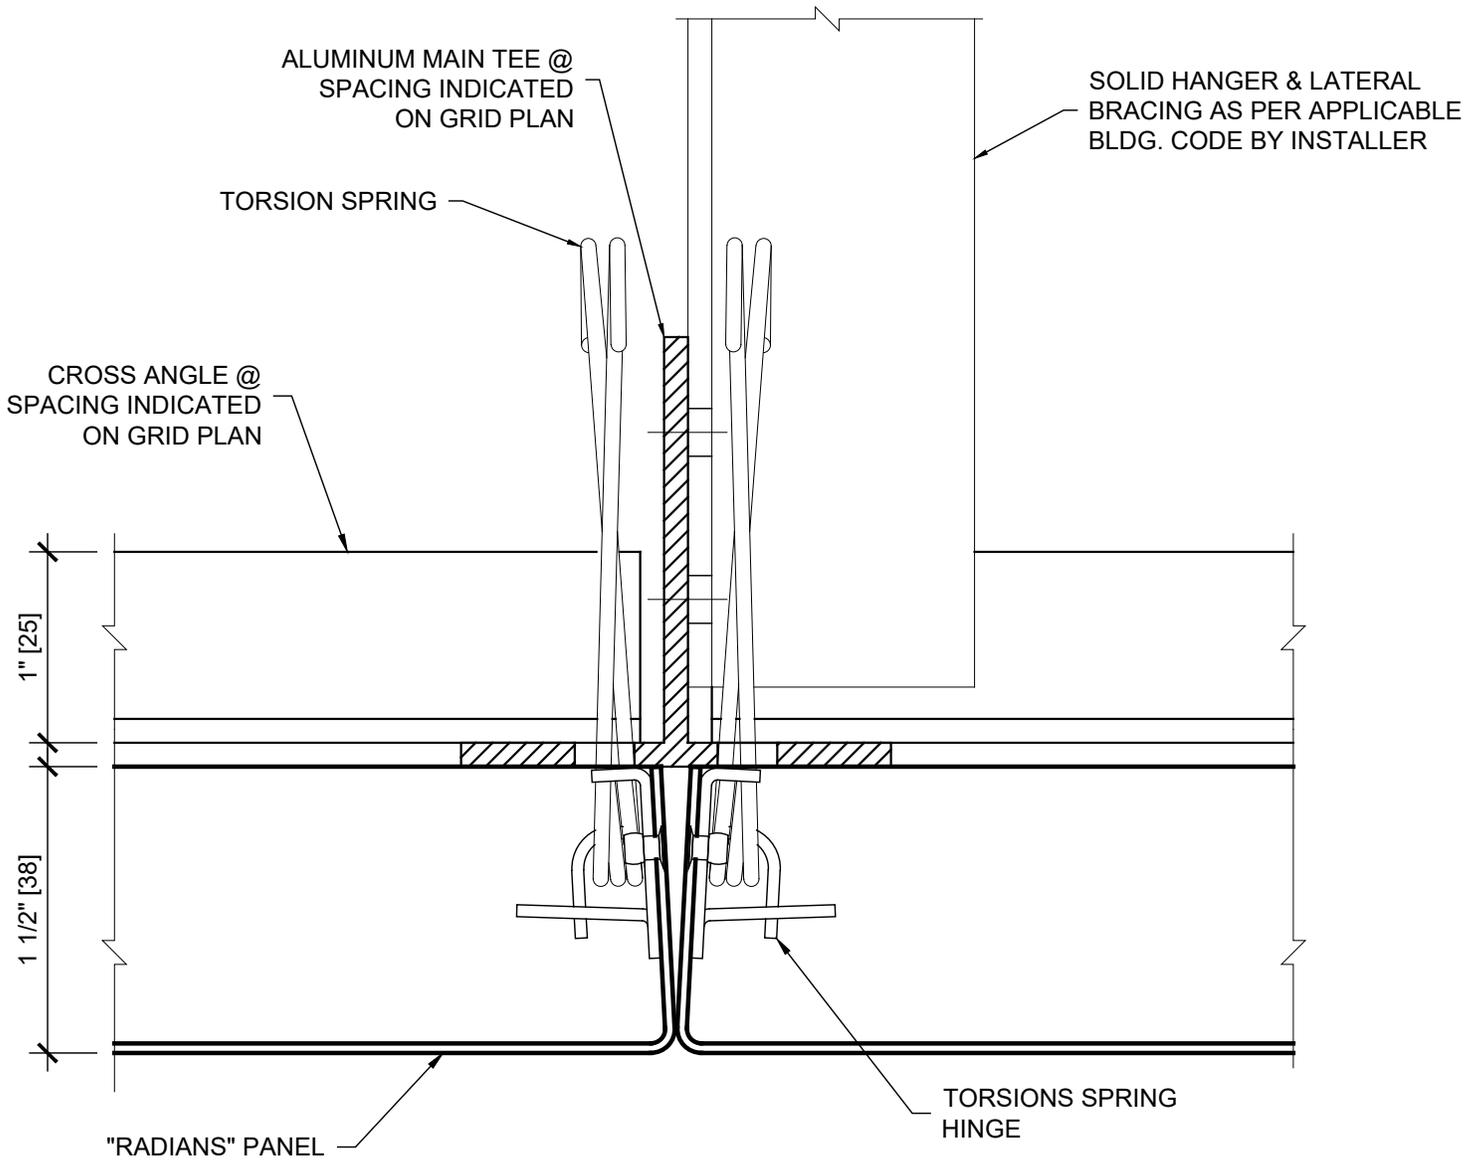

THESE DRAWINGS ARE THE PROPERTY OF CEILINGS PLUS, INC. AND ARE NOT TO BE COPIED OR TRANSMITTED WITHOUT PRIOR WRITTEN CONSENT OF CEILINGS PLUS, INC. ANY UNAUTHORIZED REPRODUCTION OR USE OF DESIGN INTENT AS ILLUSTRATED IS PROHIBITED WITHOUT THE EXPRESS WRITTEN CONSENT OF CEILINGS PLUS.



6711 E. Washington Boulevard  
 Los Angeles, California 90040  
 Tel: 800-822-3411  
 Fax: 323-724-8249  
 Email: info@ceilingsplus.com  
 Website: [www.USG.com](http://www.USG.com)

REVISIONS: -

PANEL JOINT DETAIL

SHT. NO. - -

SCALE: FULL

**RADIANS**


PROJECT NO: IC741

CUSTOMER:

DETAIL NO: RAD\_EXT3

DRAWN BY: -

DATE: 01/08/2019

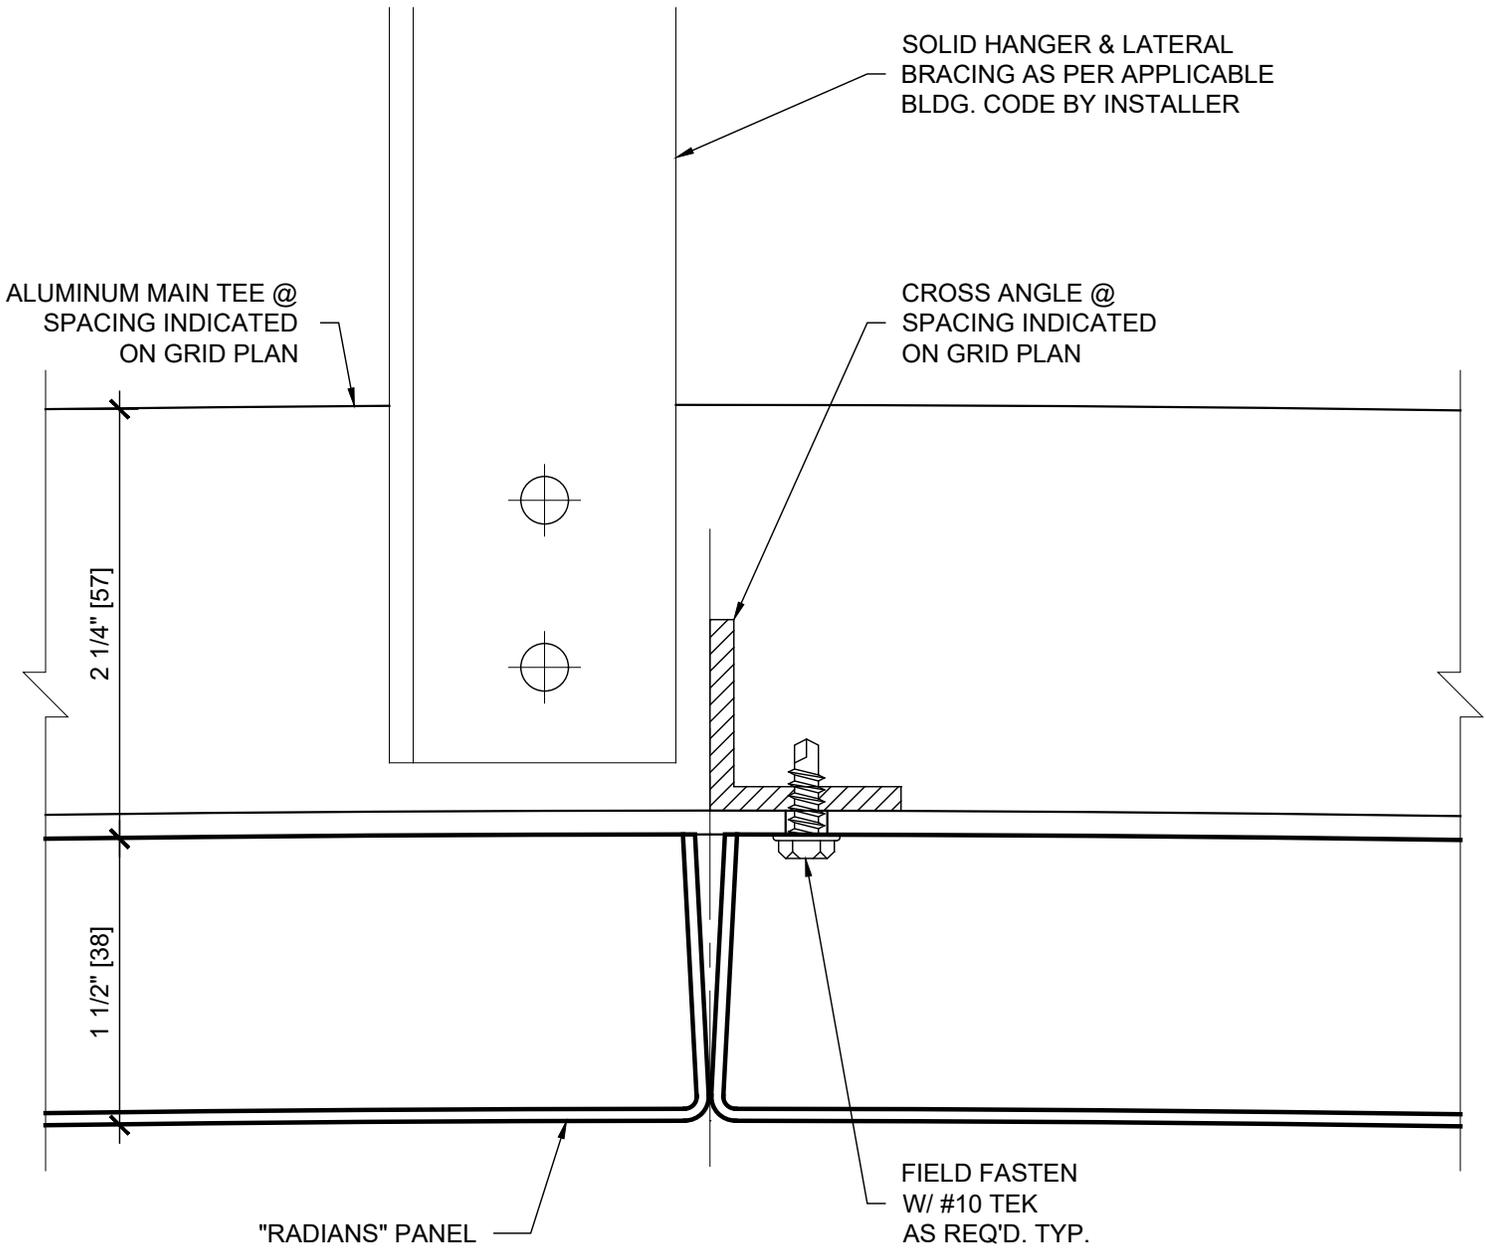

THESE DRAWINGS ARE THE PROPERTY OF CEILINGS PLUS, INC. AND ARE NOT TO BE COPIED OR TRANSMITTED WITHOUT PRIOR WRITTEN CONSENT OF CEILINGS PLUS, INC. ANY UNAUTHORIZED REPRODUCTION OR USE OF DESIGN INTENT AS ILLUSTRATED IS PROHIBITED WITHOUT THE EXPRESS WRITTEN CONSENT OF CEILINGS PLUS.




6711 E. Washington Boulevard  
 Los Angeles, California 90040  
 Tel: 800-822-3411  
 Fax: 323-724-8249  
 Email: info@ceilingsplus.com  
 Website: [www.USG.com](http://www.USG.com)

REVISIONS:	-
SHT. NO.	- -
SCALE:	FULL


**CROSS ANGLE DETAIL**

**RADIANS**

PROJECT NO:	IC741
CUSTOMER:	
DETAIL NO:	RAD-EXT4
DRAWN BY:	-
DATE:	01/08/2019

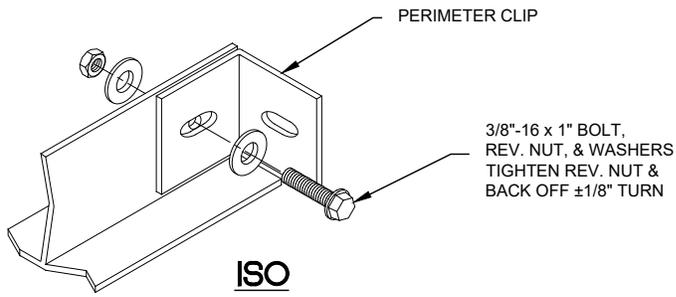

**ISO  
N.T.S.**

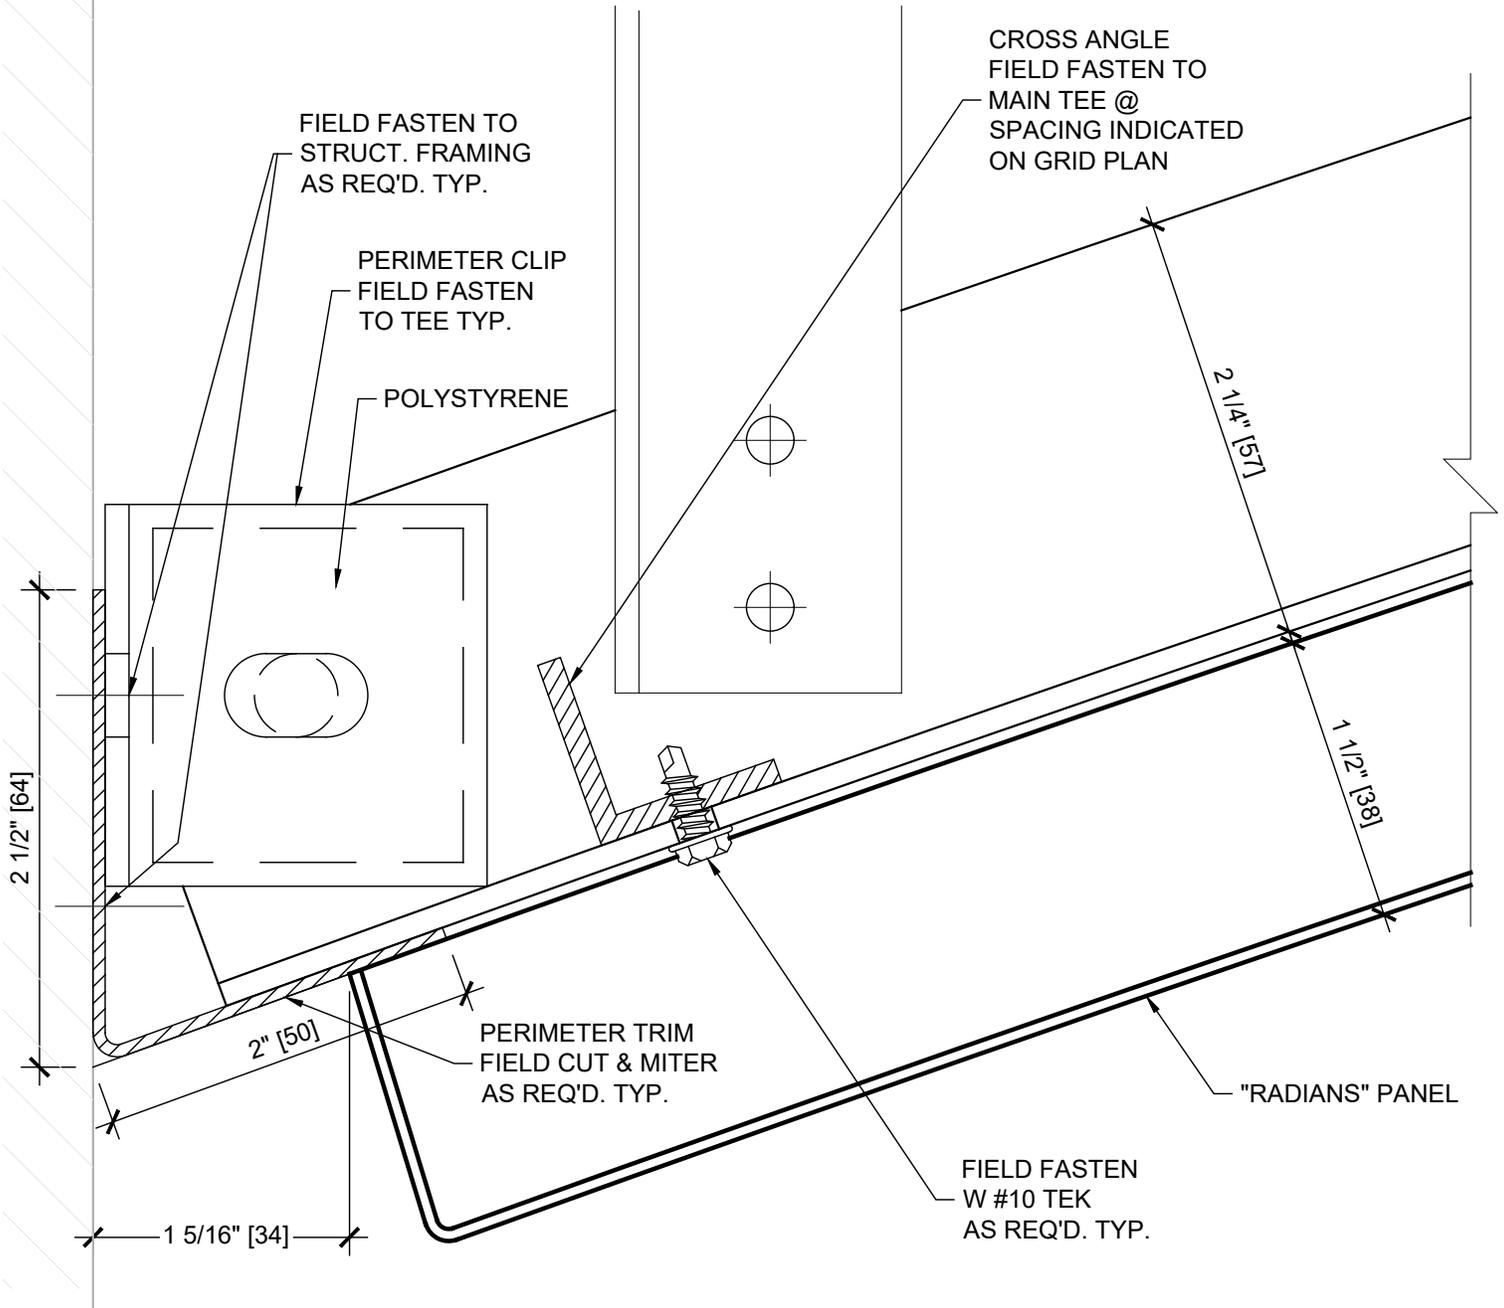

THESE DRAWINGS ARE THE PROPERTY OF CEILINGS PLUS, INC. AND ARE NOT TO BE COPIED OR TRANSMITTED WITHOUT PRIOR WRITTEN CONSENT OF CEILINGS PLUS, INC. ANY UNAUTHORIZED REPRODUCTION OR USE OF DESIGN INTENT AS ILLUSTRATED IS PROHIBITED WITHOUT THE EXPRESS WRITTEN CONSENT OF CEILINGS PLUS.




6711 E. Washington Boulevard  
 Los Angeles, California 90040  
 Tel: 800-822-3411  
 Fax: 323-724-8249  
 Email: info@ceilingsplus.com  
 Website: [www.USG.com](http://www.USG.com)

REVISIONS: -	SHT. NO. - -
	SCALE: FULL

**RADIANS**

PROJECT NO:	IC741
CUSTOMER:	
DETAIL NO:	RAD-EXT5
DRAWN BY:	-
DATE:	01/08/2019

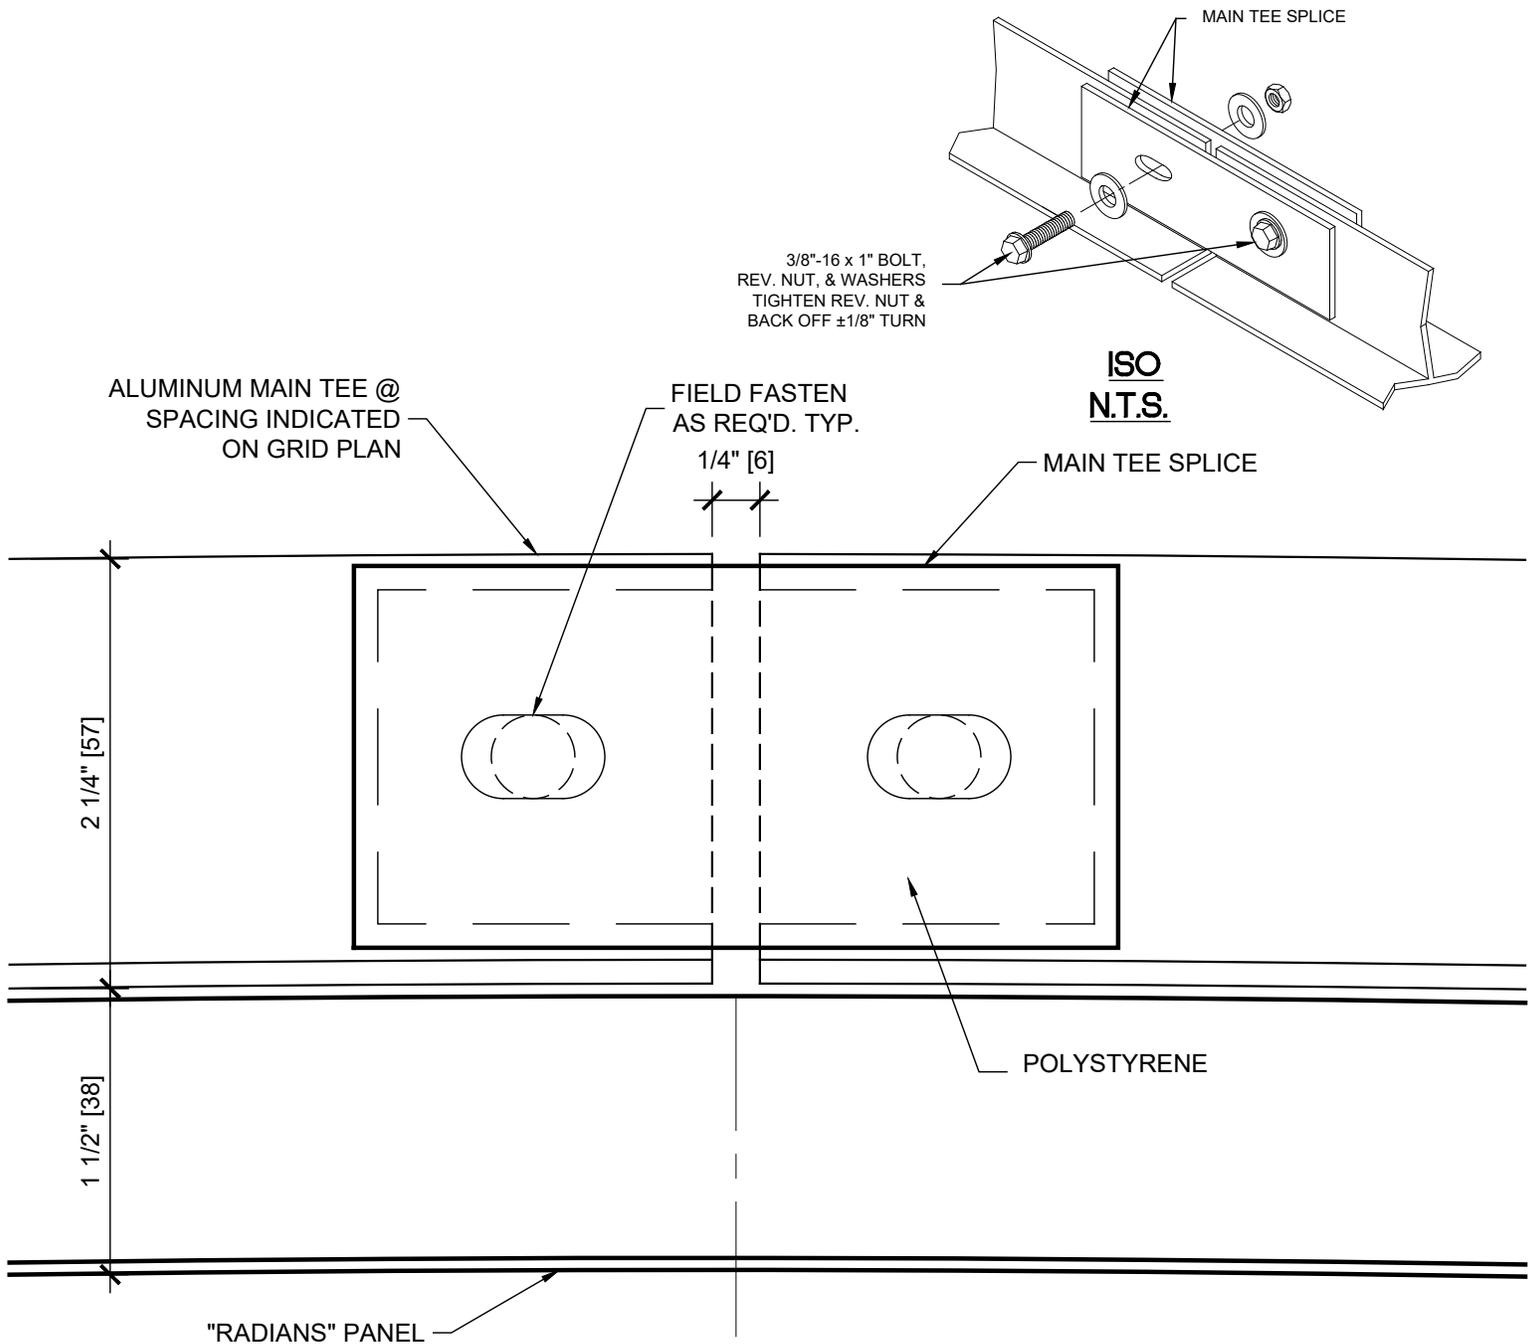

THESE DRAWINGS ARE THE PROPERTY OF CEILINGS PLUS, INC. AND ARE NOT TO BE COPIED OR TRANSMITTED WITHOUT PRIOR WRITTEN CONSENT OF CEILINGS PLUS, INC. ANY UNAUTHORIZED REPRODUCTION OR USE OF DESIGN INTENT AS ILLUSTRATED IS PROHIBITED WITHOUT THE EXPRESS WRITTEN CONSENT OF CEILINGS PLUS.



6711 E. Washington Boulevard  
Los Angeles, California 90040  
Tel: 800-822-3411  
Fax: 323-724-8249  
Email: info@ceilingsplus.com  
Website: [www.USG.com](http://www.USG.com)

\_\_\_\_\_  
\_\_\_\_\_  
\_\_\_\_\_

REVISIONS: -

\_\_\_\_\_

**MAIN TEE SPLICE DETAIL**

SHT. NO. - -

SCALE: FULL

**RADIANS**


PROJECT NO: IC741

CUSTOMER: \_\_\_\_\_

DETAIL NO: RAD-EXT6

DRAWN BY: -

DATE: 01/08/2019

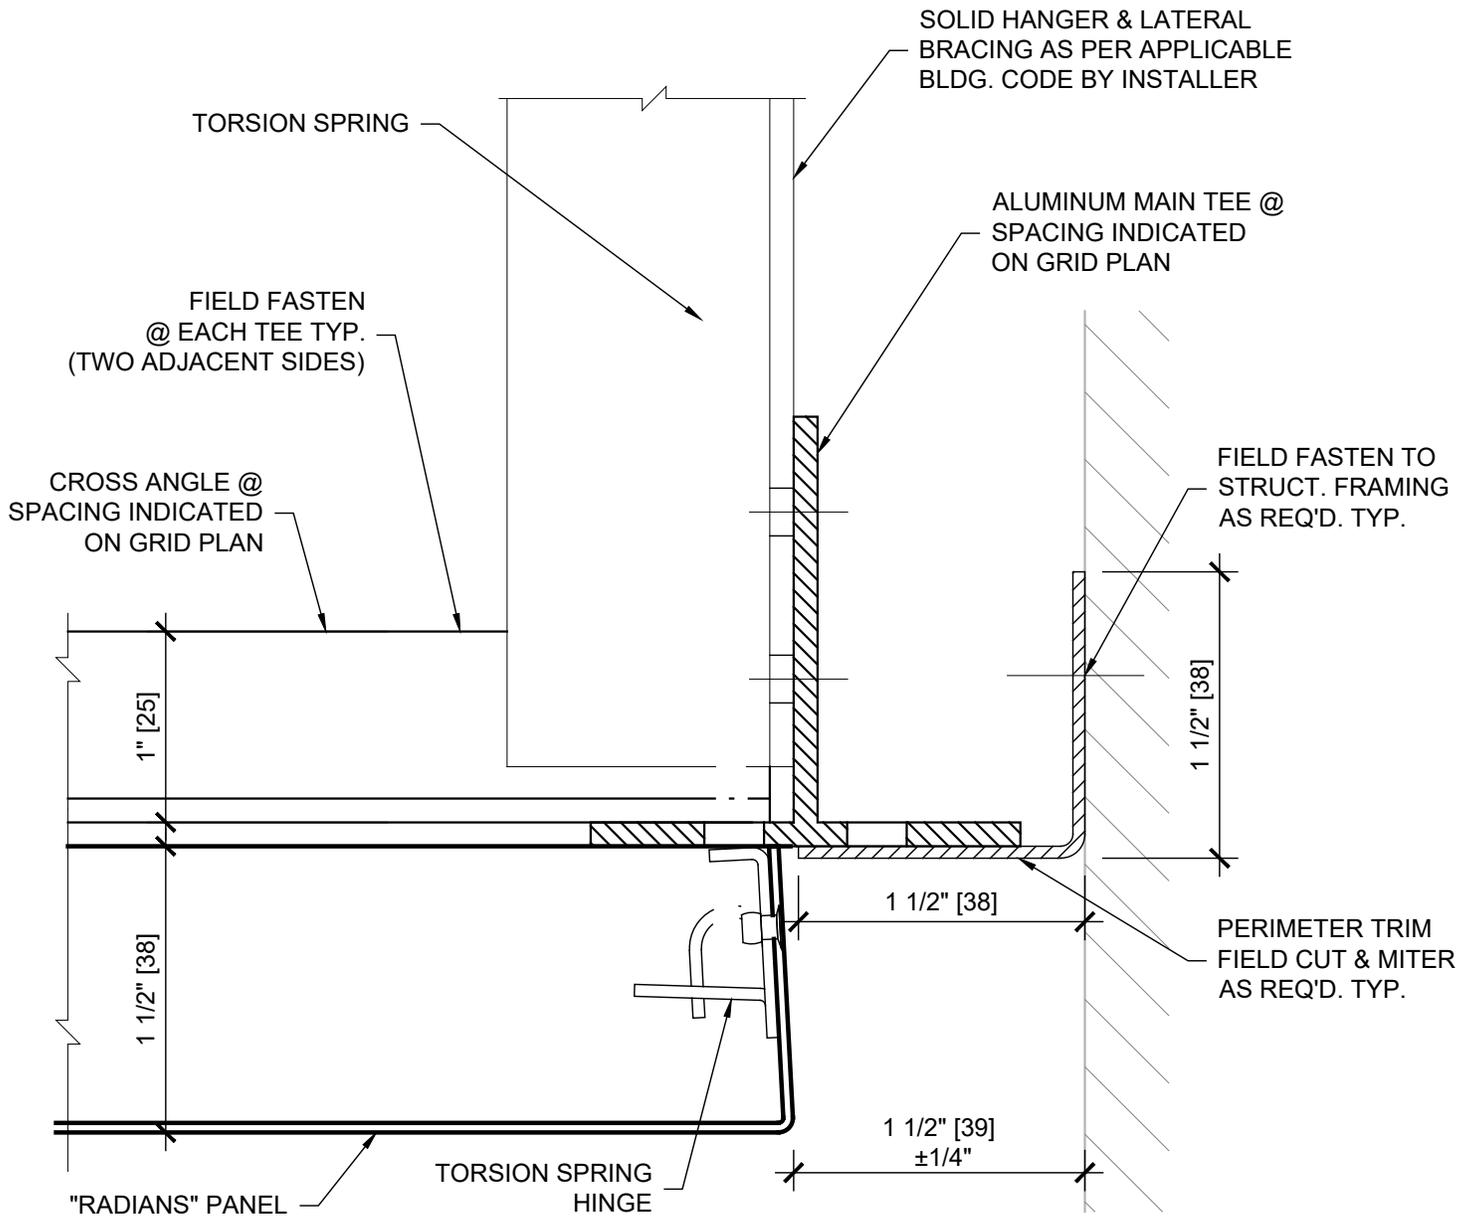

THESE DRAWINGS ARE THE PROPERTY OF CEILINGS PLUS, INC. AND ARE NOT TO BE COPIED OR TRANSMITTED WITHOUT PRIOR WRITTEN CONSENT OF CEILINGS PLUS, INC. ANY UNAUTHORIZED REPRODUCTION OR USE OF DESIGN INTENT AS ILLUSTRATED IS PROHIBITED WITHOUT THE EXPRESS WRITTEN CONSENT OF CEILINGS PLUS.



6711 E. Washington Boulevard  
 Los Angeles, California 90040  
 Tel: 800-822-3411  
 Fax: 323-724-8249  
 Email: [info@ceilingsplus.com](mailto:info@ceilingsplus.com)  
 Website: [www.USG.com](http://www.USG.com)


REVISIONS: - \_\_\_\_\_  
 \_\_\_\_\_  
 \_\_\_\_\_  
 \_\_\_\_\_

**PERIMETER DETAIL**

SHT. NO. - -  
 SCALE: FULL

**RADIANS**

PROJECT NO: IC741  
 CUSTOMER: \_\_\_\_\_  
 DETAIL NO: RAD\_EXT\_P1  
 DRAWN BY: -  
 DATE: 01/08/2019

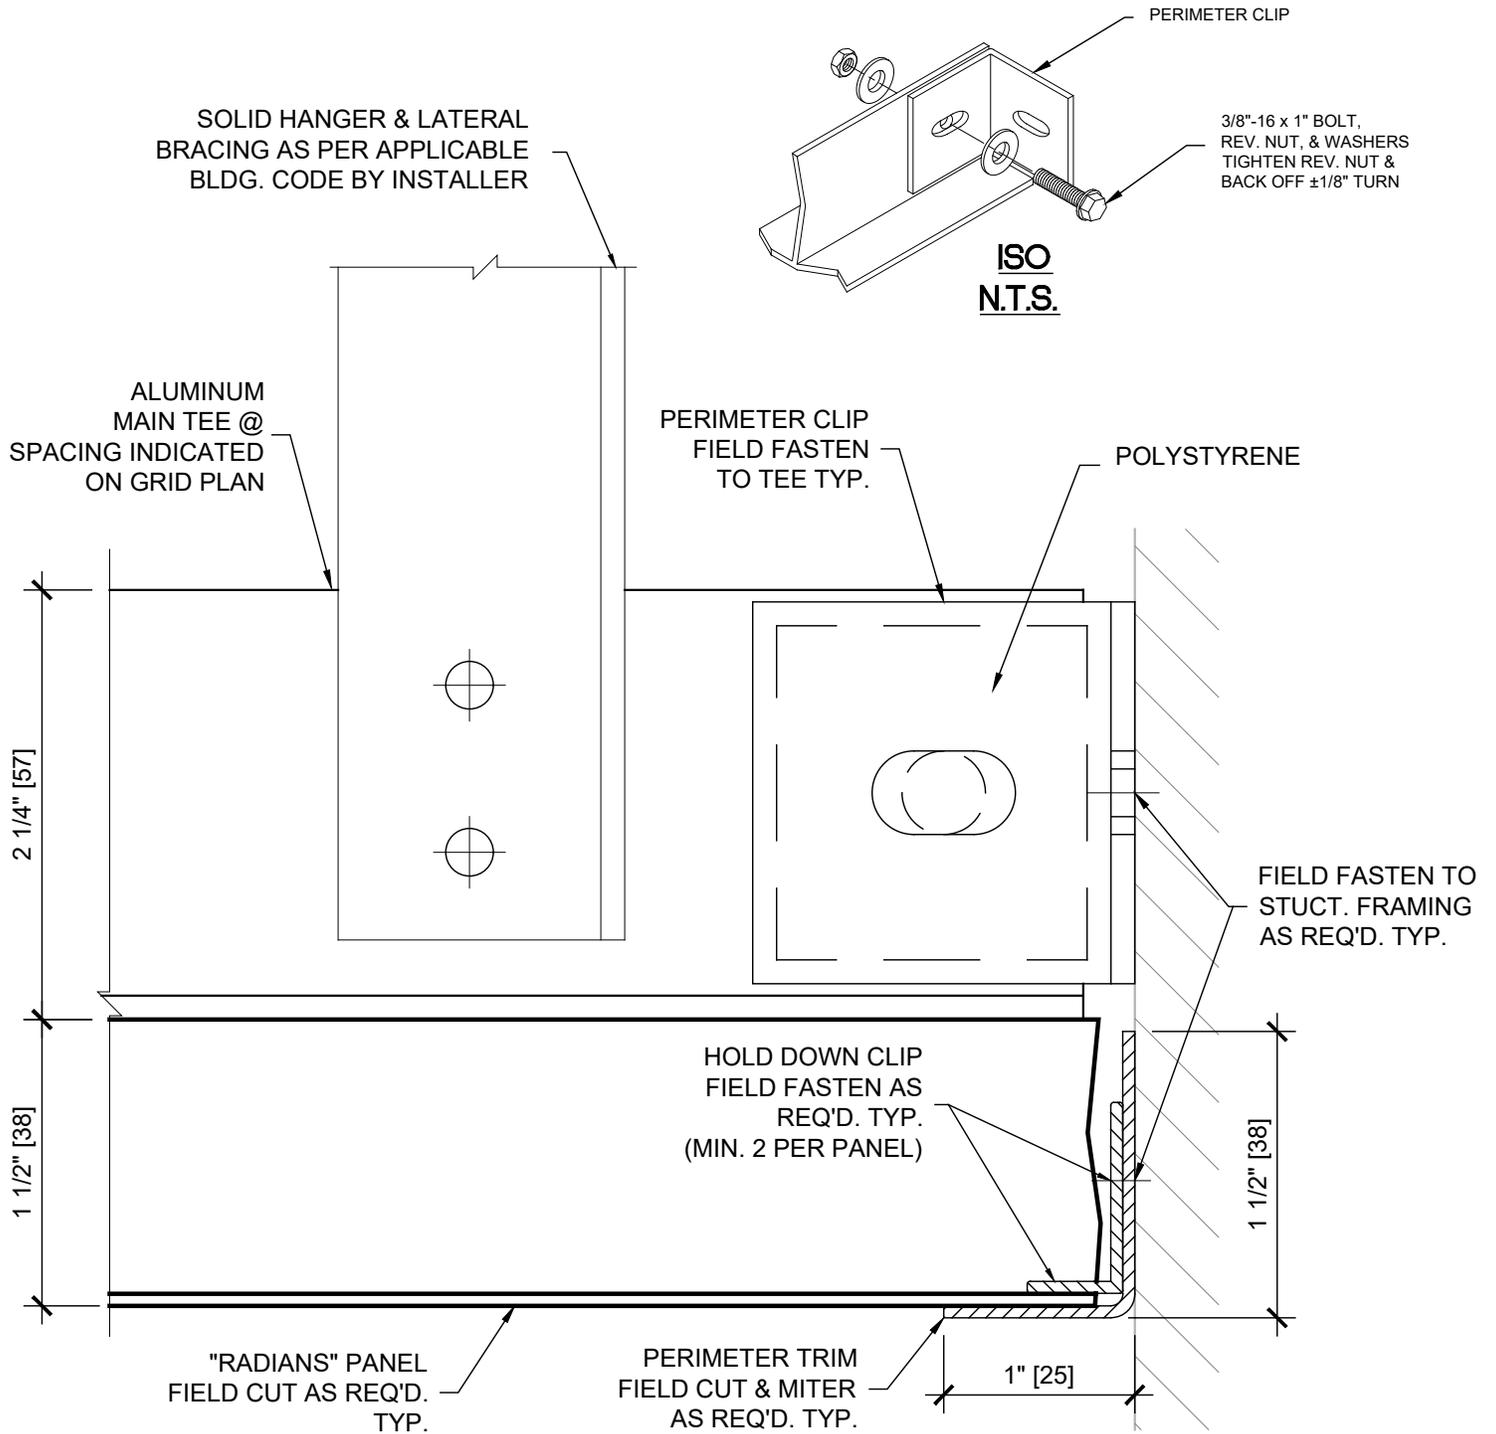

THESE DRAWINGS ARE THE PROPERTY OF CEILINGS PLUS, INC. AND ARE NOT TO BE COPIED OR TRANSMITTED WITHOUT PRIOR WRITTEN CONSENT OF CEILINGS PLUS, INC. ANY UNAUTHORIZED REPRODUCTION OR USE OF DESIGN INTENT AS ILLUSTRATED IS PROHIBITED WITHOUT THE EXPRESS WRITTEN CONSENT OF CEILINGS PLUS.



6711 E. Washington Boulevard  
 Los Angeles, California 90040  
 Tel: 800-822-3411  
 Fax: 323-724-8249  
 Email: info@ceilingsplus.com  
 Website: [www.USG.com](http://www.USG.com)

REVISIONS: -	SHT. NO. - -
	SCALE: FULL

**PERIMETER DETAIL**

**RADIANS**

PROJECT NO:	IC741
CUSTOMER:	
DETAIL NO:	RAD_EXT_P2
DRAWN BY:	-
DATE:	01/08/2019