

THESE DRAWINGS ARE THE PROPERTY OF CEILINGS PLUS, INC. AND ARE NOT TO BE COPIED OR TRANSMITTED WITHOUT PRIOR WRITTEN CONSENT OF CEILINGS PLUS, INC. ANY UNAUTHORIZED REPRODUCTION OR USE OF DESIGN INTENT AS ILLUSTRATED IS PROHIBITED WITHOUT THE EXPRESS WRITTEN CONSENT OF CEILINGS PLUS.



CEILINGSPLUS

6711 E. Washington Boulevard
Los Angeles, California 90040
Tel: 800-822-3411
Fax: 323-724-8249
Email: info@ceilingsplus.com
Website: www.USG.com

REVISIONS: -

PERIMETER DETAIL

SHT. NO. -

SCALE: FULL

RADIANS


PROJECT NO: IC742

CUSTOMER:

DETAIL NO: RAD_P1B

DRAWN BY:

DATE: 01/08/2019

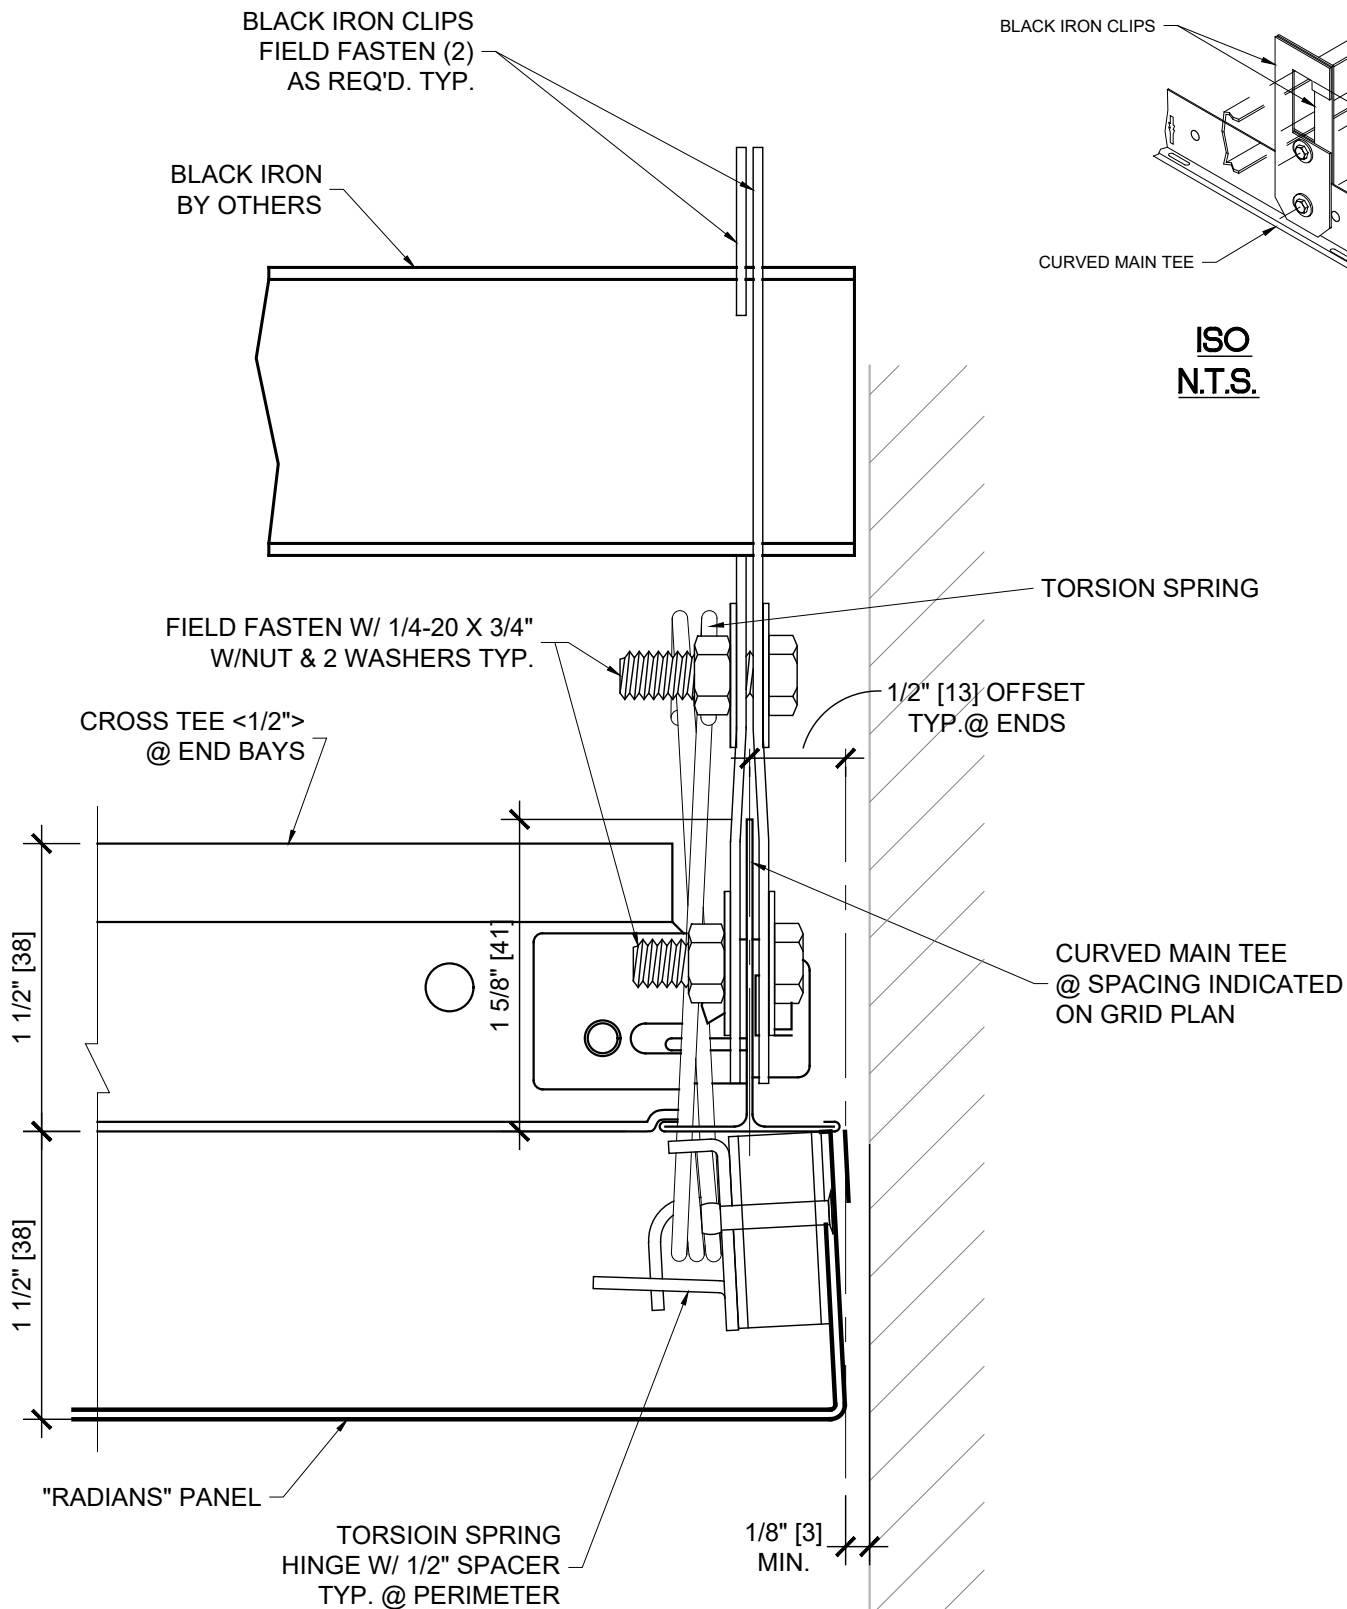

THESE DRAWINGS ARE THE PROPERTY OF CEILINGS PLUS, INC. AND ARE NOT TO BE COPIED OR TRANSMITTED WITHOUT PRIOR WRITTEN CONSENT OF CEILINGS PLUS, INC. ANY UNAUTHORIZED REPRODUCTION OR USE OF DESIGN INTENT AS ILLUSTRATED IS PROHIBITED WITHOUT THE EXPRESS WRITTEN CONSENT OF CEILINGS PLUS.



6711 E. Washington Boulevard
Los Angeles, California 90040
Tel: 800-822-3411
Fax: 323-724-8249
Email: info@ceilingsplus.com
Website: www.USG.com

REVISIONS: -

PERIMETER DETAIL

SHT. NO. -

SCALE: FULL

RADIANS


PROJECT NO: IC742

CUSTOMER:

DETAIL NO: RAD_P2B

DRAWN BY:

DATE: 01/08/2019

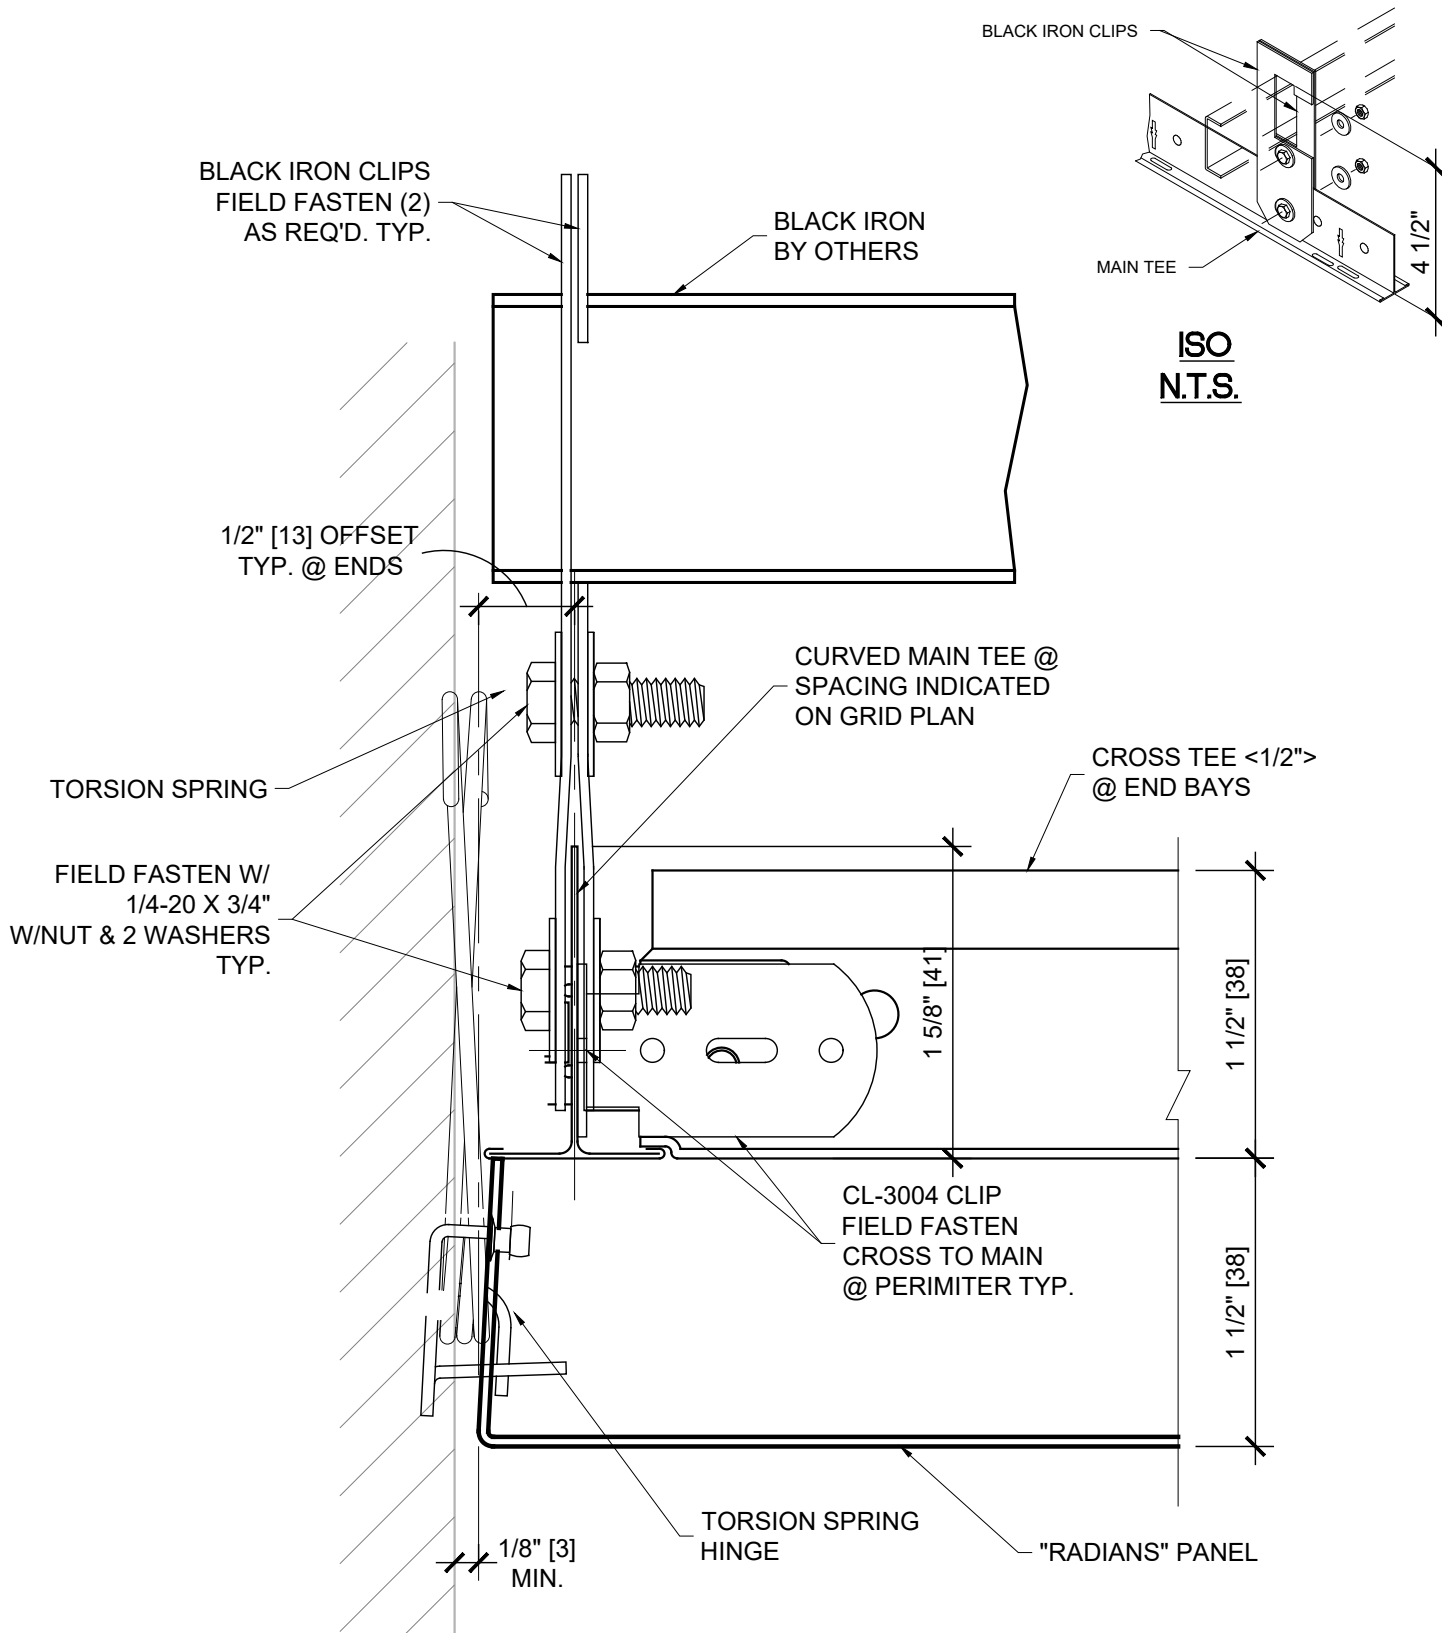

THESE DRAWINGS ARE THE PROPERTY OF CEILINGS PLUS, INC. AND ARE NOT TO BE COPIED OR TRANSMITTED WITHOUT PRIOR WRITTEN CONSENT OF CEILINGS PLUS, INC. ANY UNAUTHORIZED REPRODUCTION OR USE OF DESIGN INTENT AS ILLUSTRATED IS PROHIBITED WITHOUT THE EXPRESS WRITTEN CONSENT OF CEILINGS PLUS.



CEILINGSPUS

6711 E. Washington Boulevard
Los Angeles, California 90040
Tel: 800-822-3411
Fax: 323-724-8249
Email: info@ceilingsplus.com
Website: www.USG.com

REVISIONS:

PERIMETER DETAIL

SHT. NO.

SCALE: FULL

RADIANS


PROJECT NO: IC742

CUSTOMER:

DETAIL NO: RAD_P3B

DRAWN BY:

DATE: 01/08/2019

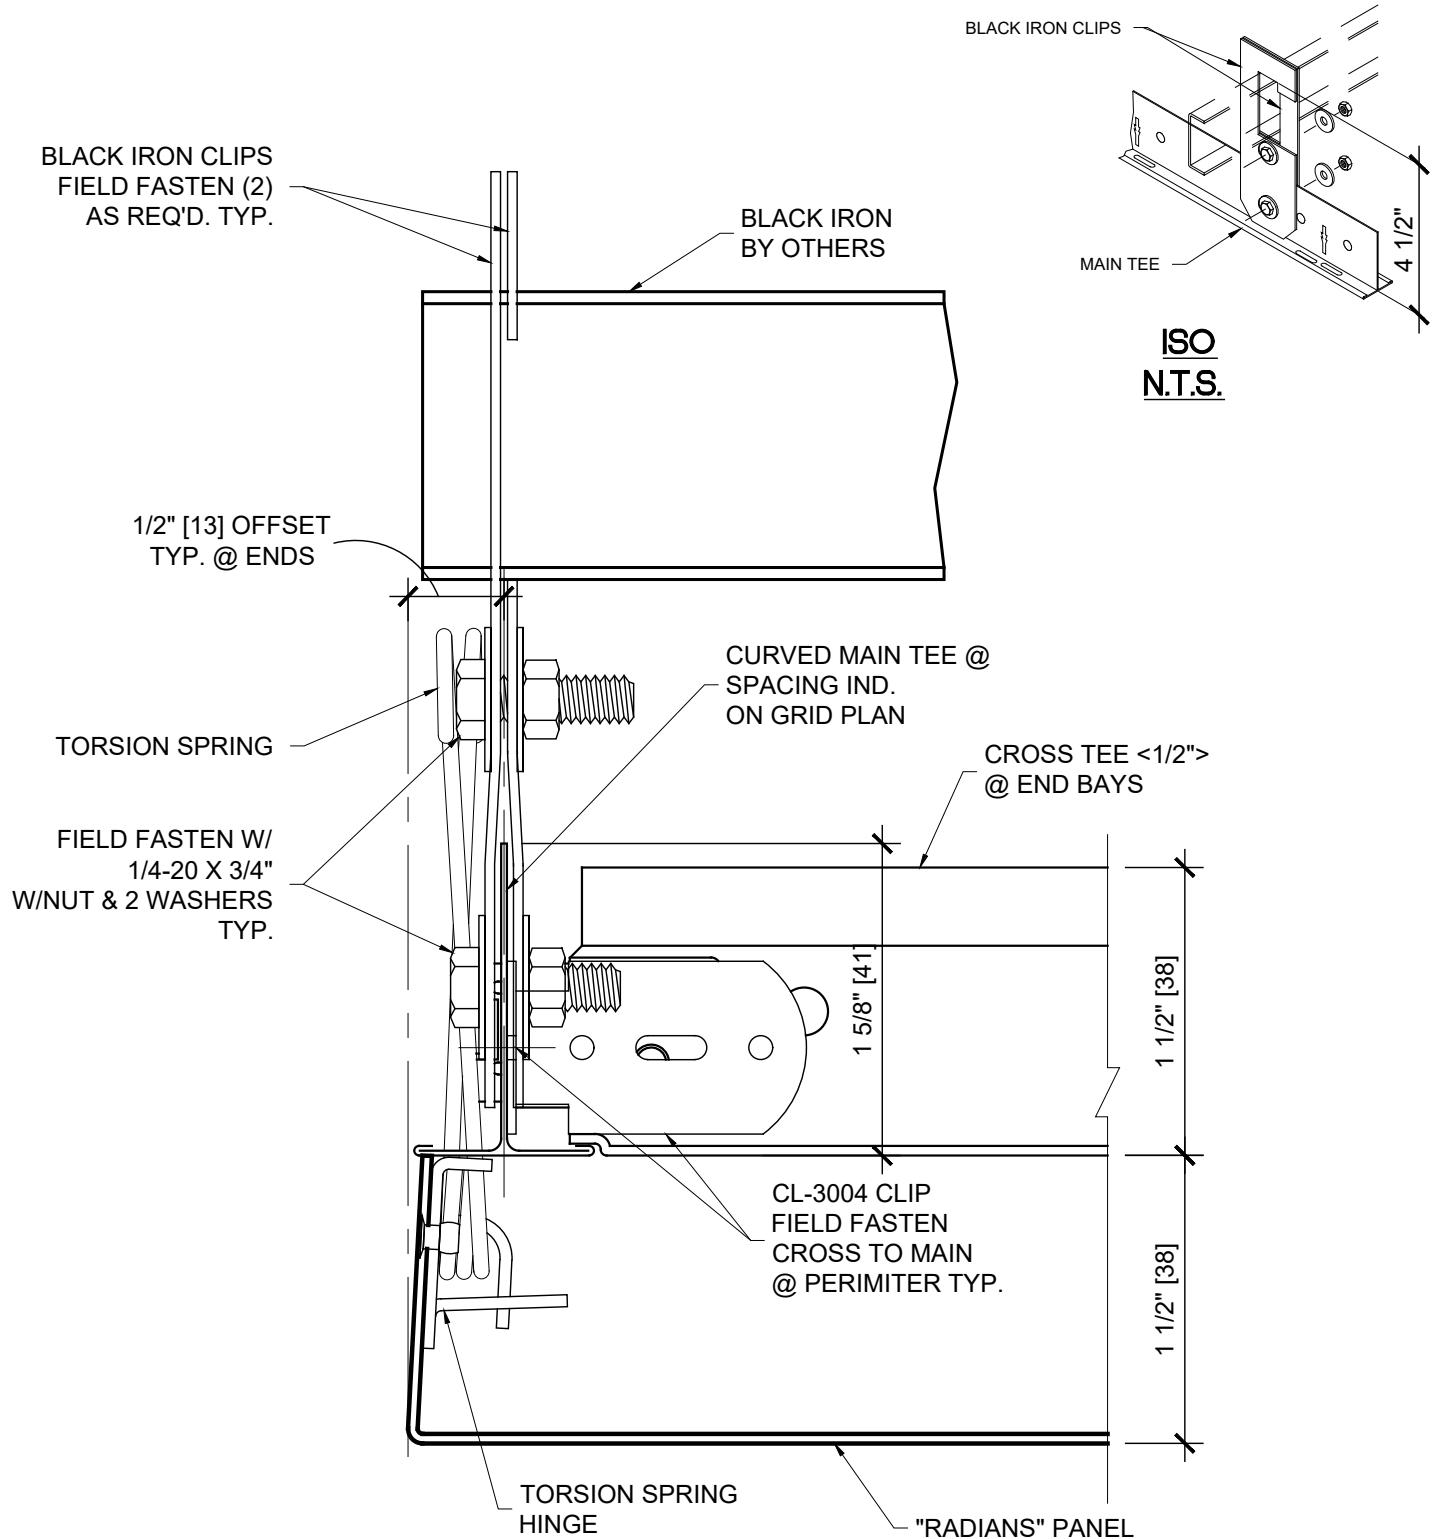

THESE DRAWINGS ARE THE PROPERTY OF CEILINGS PLUS, INC. AND ARE NOT TO BE COPIED OR TRANSMITTED WITHOUT PRIOR WRITTEN CONSENT OF CEILINGS PLUS, INC. ANY UNAUTHORIZED REPRODUCTION OR USE OF DESIGN INTENT AS ILLUSTRATED IS PROHIBITED WITHOUT THE EXPRESS WRITTEN CONSENT OF CEILINGS PLUS.



6711 E. Washington Boulevard
Los Angeles, California 90040
Tel: 800-822-3411
Fax: 323-724-8249
Email: info@ceilingsplus.com
Website: www.USG.com

REVISIONS:

PERIMETER DETAIL

SHT. NO.

SCALE: FULL

RADIANS


PROJECT NO: IC742

CUSTOMER:

DETAIL NO: RAD_P4B

DRAWN BY:

DATE: 01/08/2019

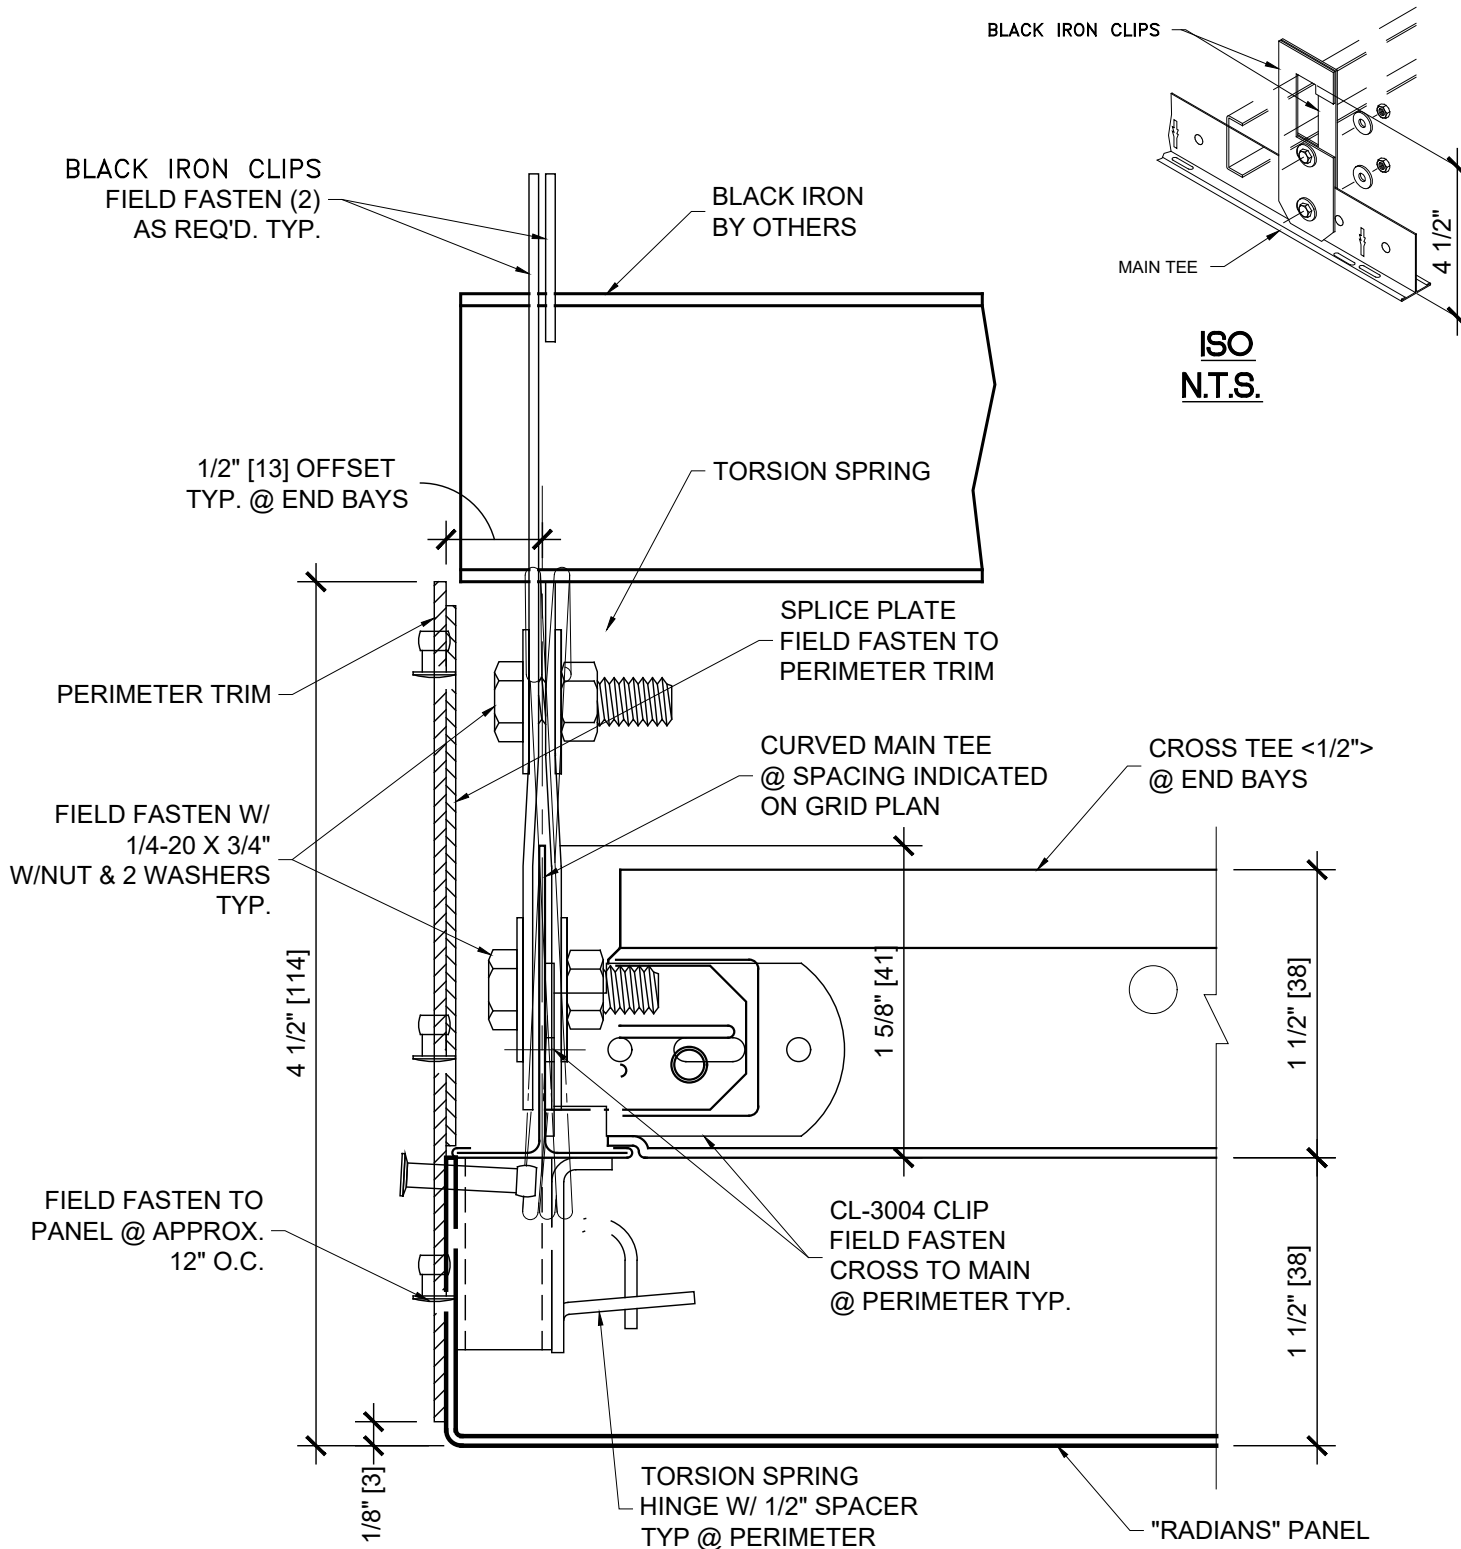

THESE DRAWINGS ARE THE PROPERTY OF CEILINGS PLUS, INC. AND ARE NOT TO BE COPIED OR TRANSMITTED WITHOUT PRIOR WRITTEN CONSENT OF CEILINGS PLUS, INC. ANY UNAUTHORIZED REPRODUCTION OR USE OF DESIGN INTENT AS ILLUSTRATED IS PROHIBITED WITHOUT THE EXPRESS WRITTEN CONSENT OF CEILINGS PLUS.



6711 E. Washington Boulevard
Los Angeles, California 90040
Tel: 800-822-3411
Fax: 323-724-8249
Email: info@ceilingsplus.com
Website: www.USG.com

REVISIONS:

PERIMETER DETAIL

SHT. NO.

SCALE: FULL

RADIANS


PROJECT NO: IC742

CUSTOMER:


DETAIL NO: RAD_P5B

DRAWN BY:

DATE: 01/08/2019

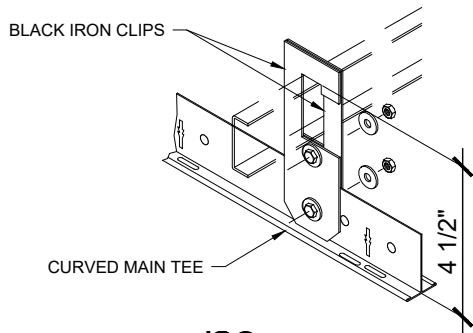

**ISO
N.T.S.**

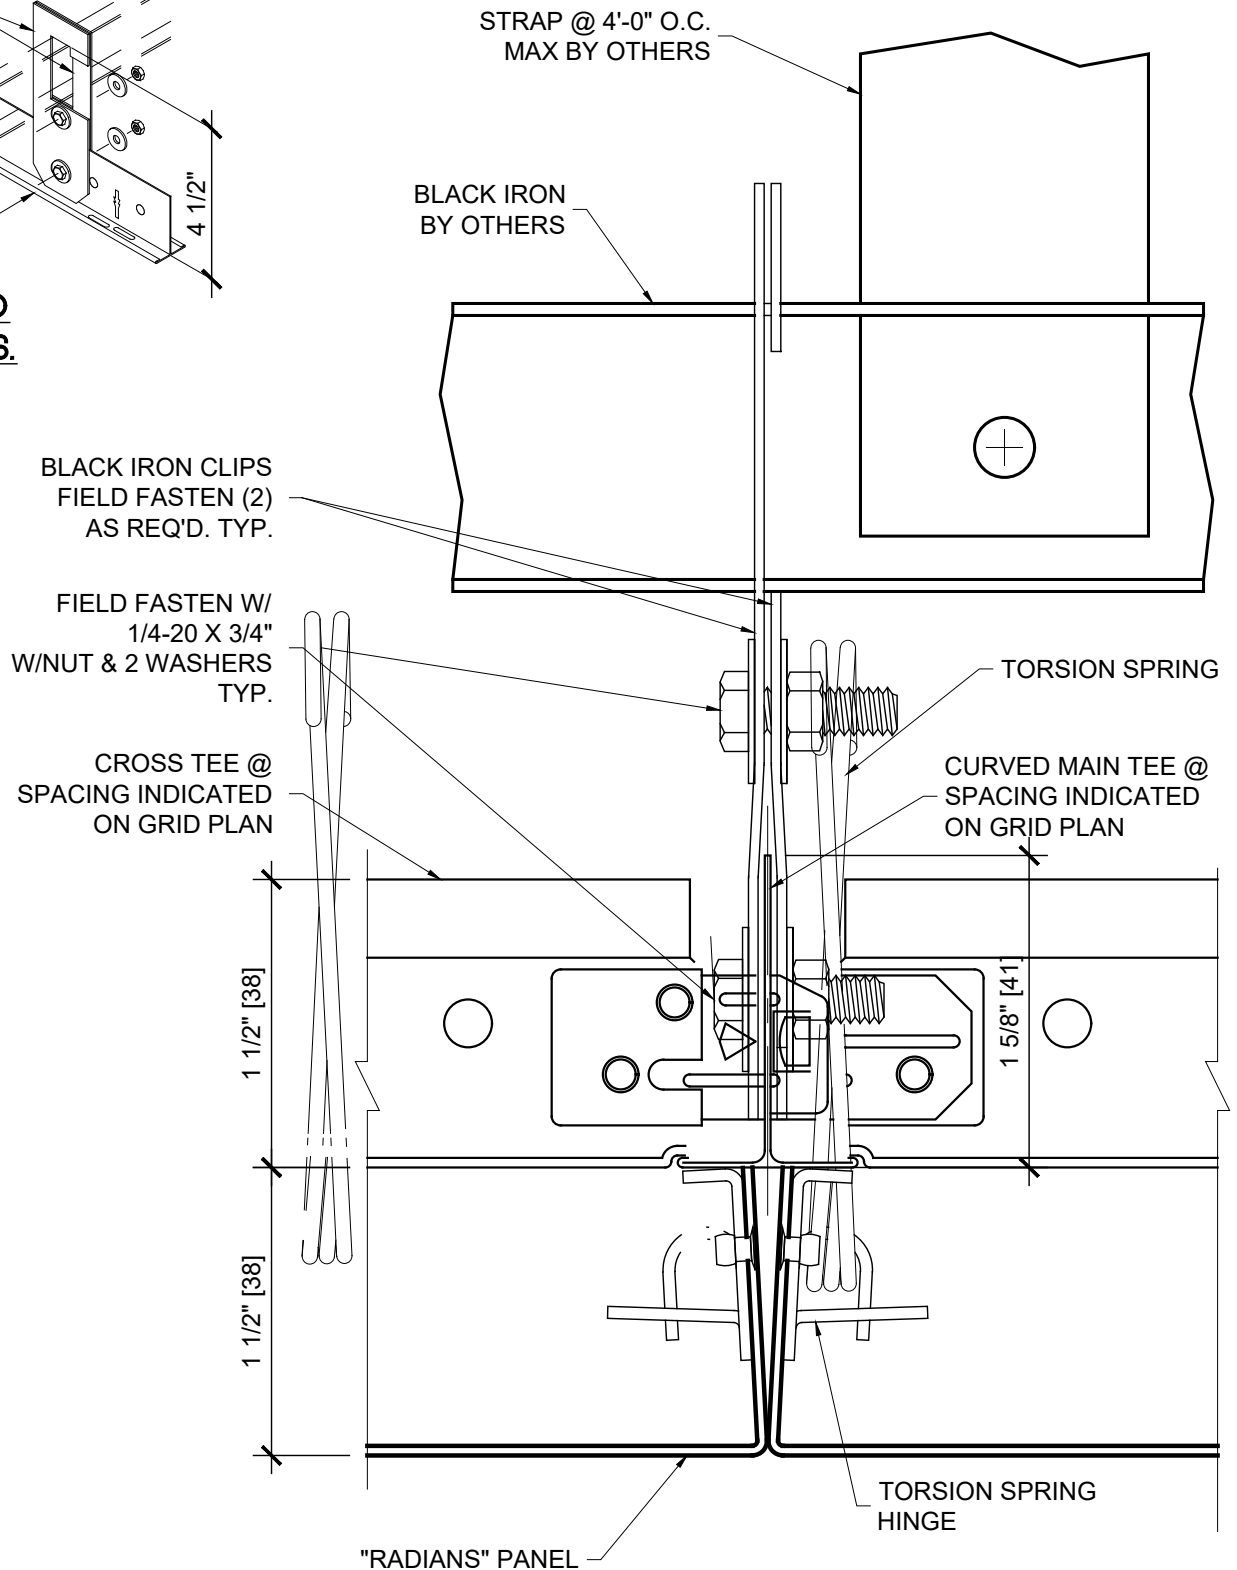

THESE DRAWINGS ARE THE PROPERTY OF CEILINGS PLUS, INC. AND ARE NOT TO BE COPIED OR TRANSMITTED WITHOUT PRIOR WRITTEN CONSENT OF CEILINGS PLUS, INC. ANY UNAUTHORIZED REPRODUCTION OR USE OF DESIGN INTENT AS ILLUSTRATED IS PROHIBITED WITHOUT THE EXPRESS WRITTEN CONSENT OF CEILINGS PLUS.



6711 E. Washington Boulevard
Los Angeles, California 90040
Tel: 800-822-3411
Fax: 323-724-8249
Email: info@ceilingsplus.com
Website: www.USG.com

REVISIONS: -

PANEL JOINT DETAIL

SHT. NO. -

SCALE: FULL

RADIANS


PROJECT NO: IC742

CUSTOMER:

DETAIL NO: RAD_PJ1B

DRAWN BY:

DATE: 01/08/2019

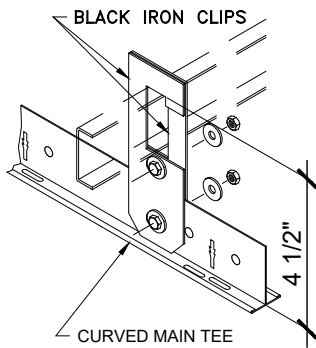

ISO
N.T.S.

STRAP @ 4'-0" O.C.
MAX BY OTHERS

BLACK IRON CLIPS
FIELD FASTEN
AS REQ'D. TYP.

BLACK IRON
BY OTHERS

CROSS TEE @
SPACING
INDICATED
ON GRID PLAN

FIELD FASTEN W/
1/4-20 X 3/4"
W/NUT & 2 WASHERS
TYP.

TORSION SPRING

1 3/8" FACE
MAIN TEE @
SPACING INDICATED
ON GRID PLAN

REVEAL TORSION
SPRING HINGE

1 3/8" [10]

"RADIANS" PANEL

1 1/2" [38]

1 1/4" [32]

THESE DRAWINGS ARE THE PROPERTY OF CEILINGS PLUS, INC. AND ARE NOT TO BE COPIED OR TRANSMITTED WITHOUT PRIOR WRITTEN CONSENT OF CEILINGS PLUS, INC. ANY UNAUTHORIZED REPRODUCTION OR USE OF DESIGN INTENT AS ILLUSTRATED IS PROHIBITED WITHOUT THE EXPRESS WRITTEN CONSENT OF CEILINGS PLUS.



6711 E. Washington Boulevard
Los Angeles, California 90040
Tel: 800-822-3411
Fax: 323-724-8249
Email: info@ceilingsplus.com
Website: www.USG.com

REVISIONS:

PANEL JOINT DETAIL

SHT. NO. -

SCALE: FULL

RADIANS


PROJECT NO: IC742

CUSTOMER:

DETAIL NO: RAD_PJ2B

DRAWN BY:

DATE: 01/08/2019

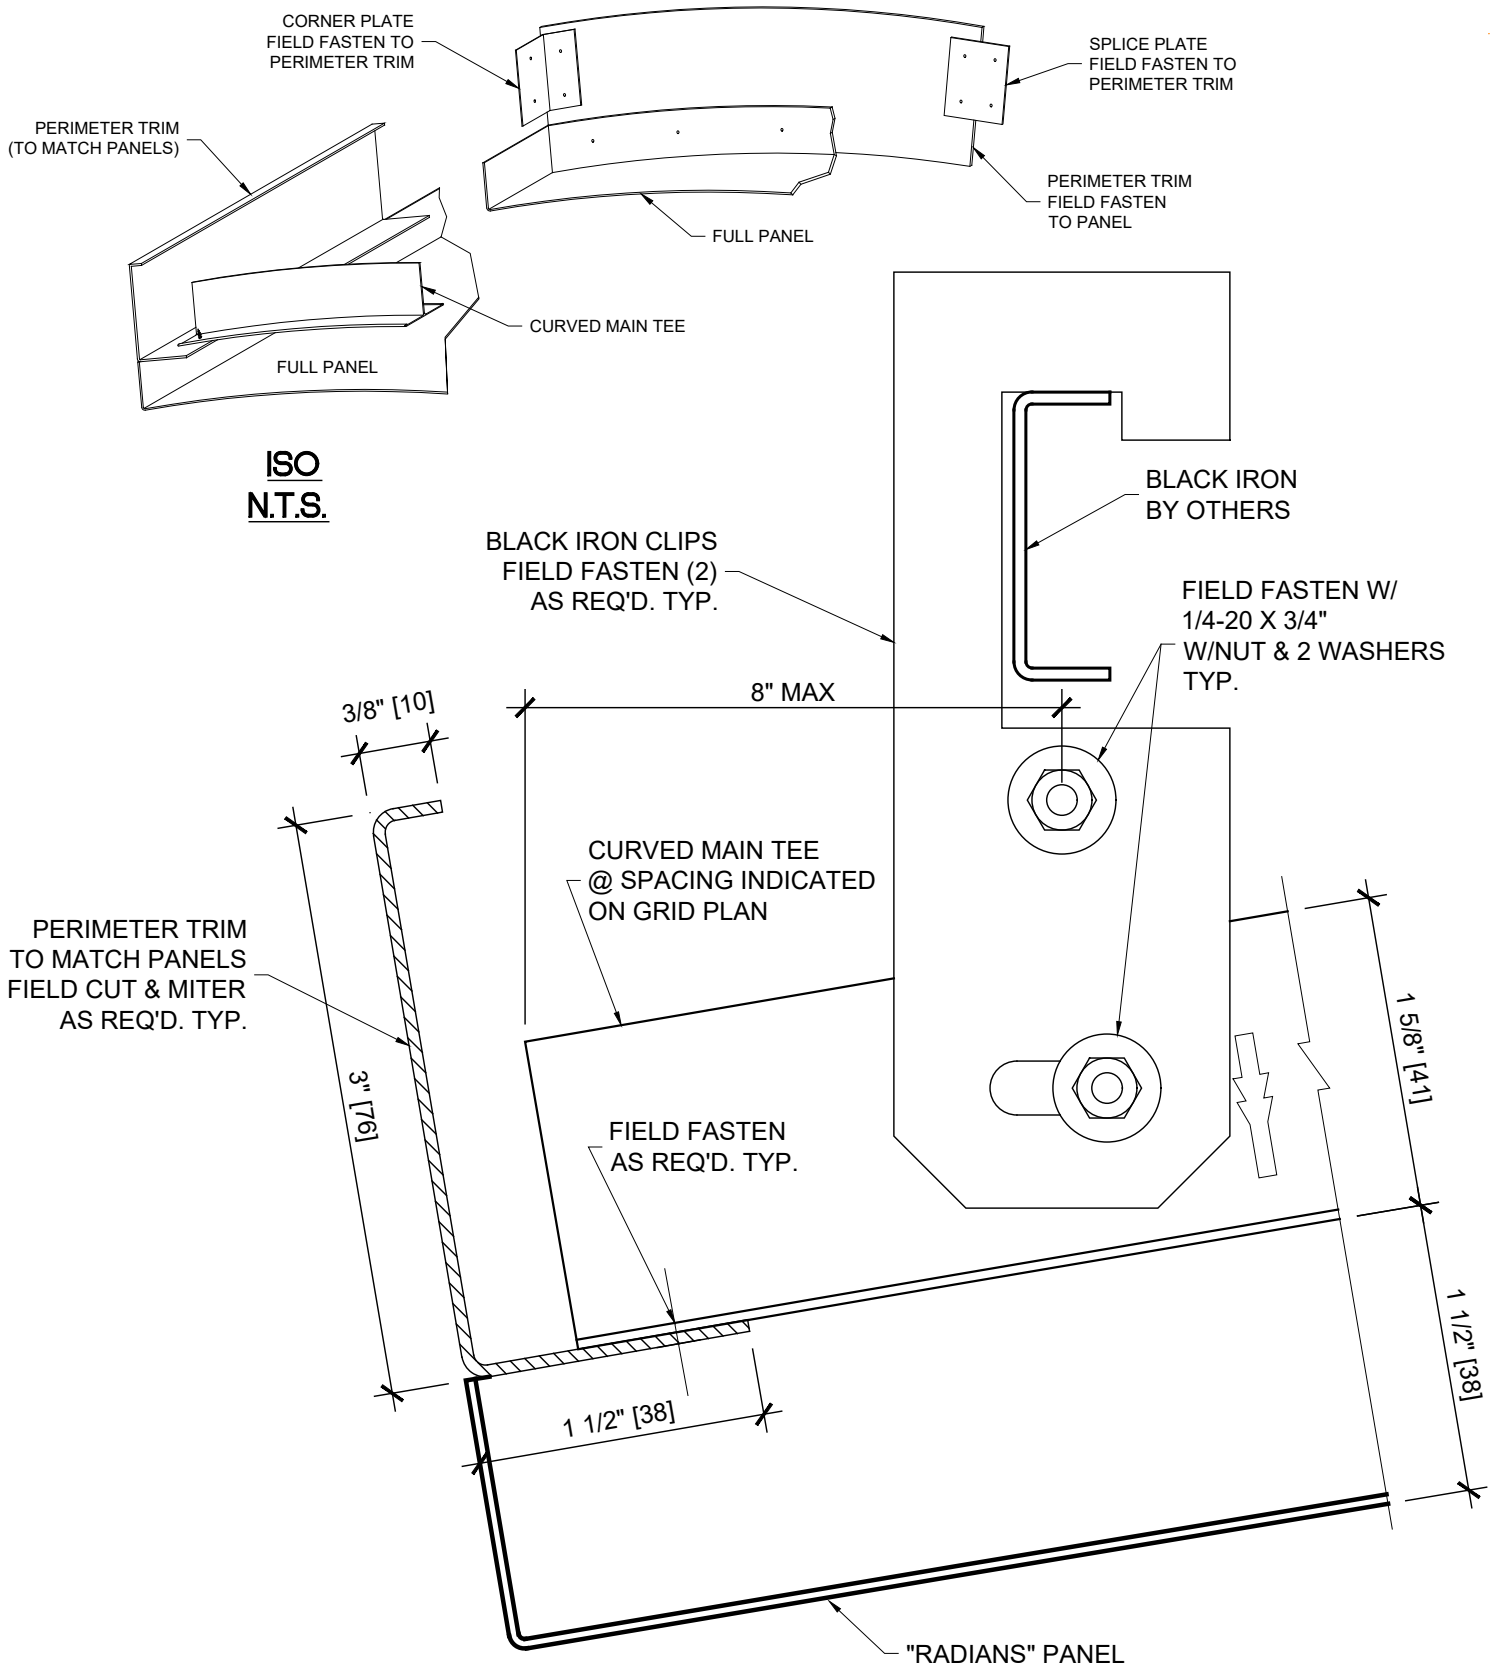

THESE DRAWINGS ARE THE PROPERTY OF CEILINGS PLUS, INC. AND ARE NOT TO BE COPIED OR TRANSMITTED WITHOUT PRIOR WRITTEN CONSENT OF CEILINGS PLUS, INC. ANY UNAUTHORIZED REPRODUCTION OR USE OF DESIGN INTENT AS ILLUSTRATED IS PROHIBITED WITHOUT THE EXPRESS WRITTEN CONSENT OF CEILINGS PLUS.



CEILINGSPLUS

6711 E. Washington Boulevard
Los Angeles, California 90040
Tel: 800-822-3411
Fax: 323-724-8249
Email: info@ceilingsplus.com
Website: www.USG.com

REVISIONS:

PERIMETER TRIM DETAIL

SHT. NO. -

SCALE: FULL

RADIANS


PROJECT NO: IC742

CUSTOMER:

DETAIL NO: RAD_TC1B

DRAWN BY:

DATE: 01/08/2019

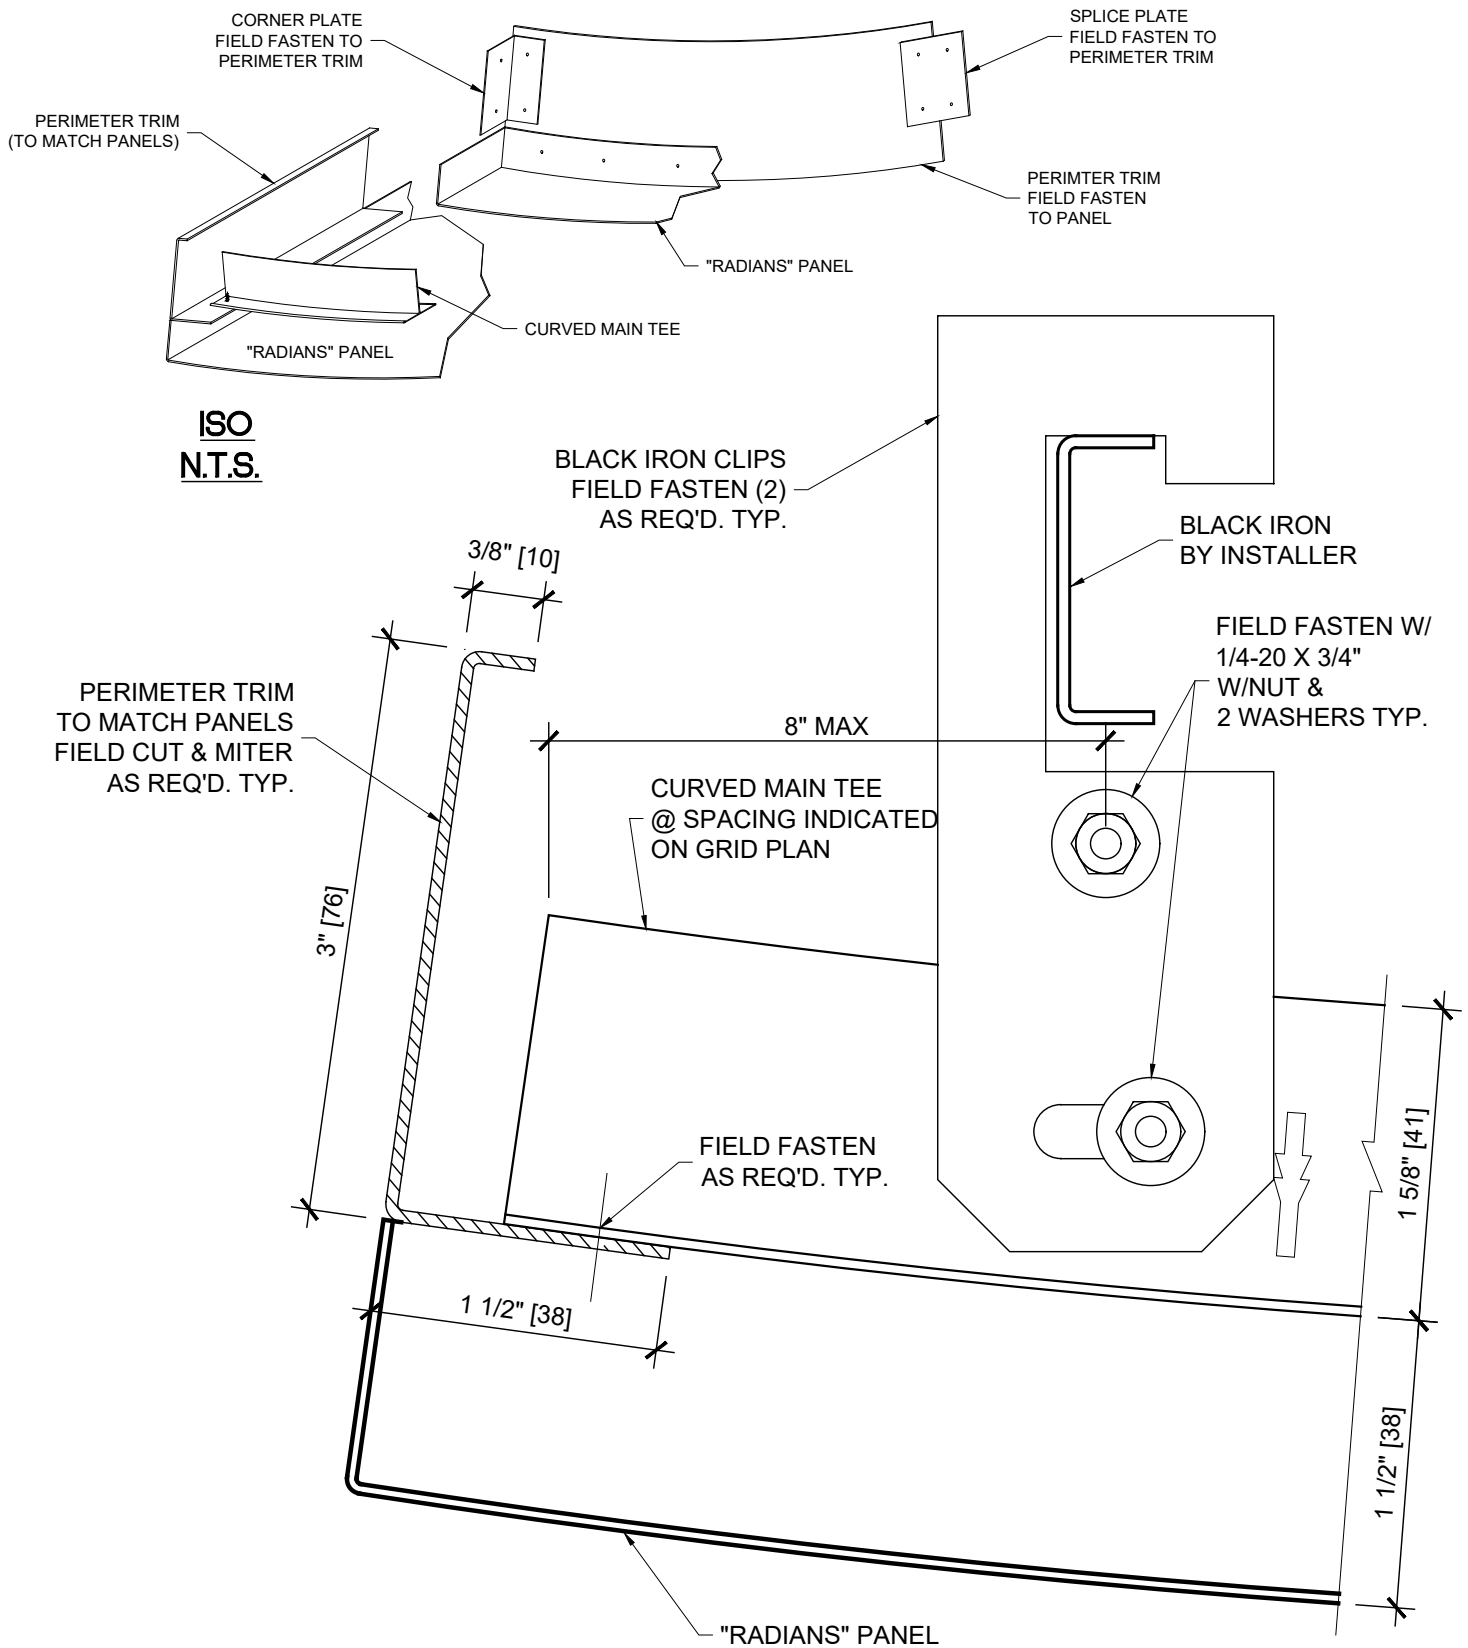

THESE DRAWINGS ARE THE PROPERTY OF CEILINGS PLUS, INC. AND ARE NOT TO BE COPIED OR TRANSMITTED WITHOUT PRIOR WRITTEN CONSENT OF CEILINGS PLUS, INC. ANY UNAUTHORIZED REPRODUCTION OR USE OF DESIGN INTENT AS ILLUSTRATED IS PROHIBITED WITHOUT THE EXPRESS WRITTEN CONSENT OF CEILINGS PLUS.



CEILINGSPLUS

6711 E. Washington Boulevard
Los Angeles, California 90040
Tel: 800-822-3411
Fax: 323-724-8249
Email: info@ceilingsplus.com
Website: www.USG.com

REVISIONS:

PERIMETER TRIM DETAIL

SHT. NO. -

SCALE: FULL

RADIANS


PROJECT NO: IC742

CUSTOMER:

DETAIL NO: RAD_TV1B

DRAWN BY:

DATE: 01/08/2019

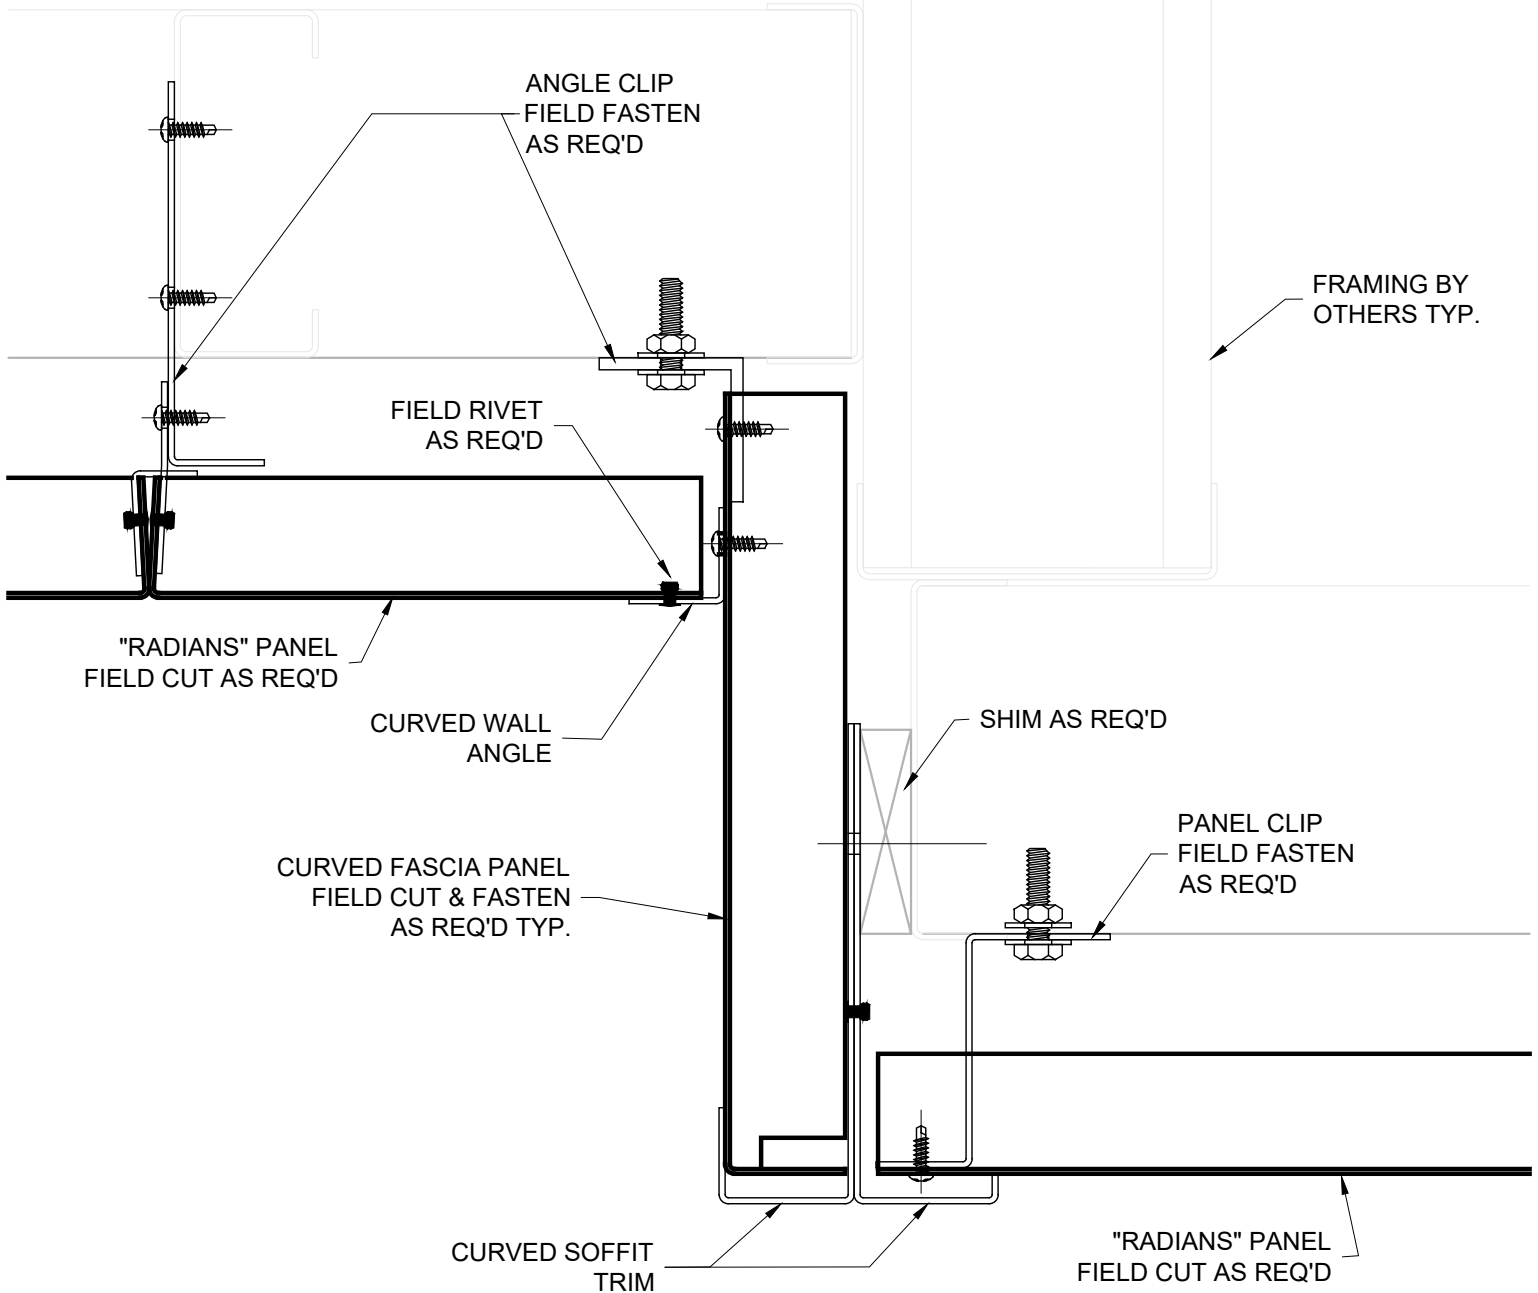

THESE DRAWINGS ARE THE PROPERTY OF CEILINGS PLUS, INC. AND ARE NOT TO BE COPIED OR TRANSMITTED WITHOUT PRIOR WRITTEN CONSENT OF CEILINGS PLUS, INC. ANY UNAUTHORIZED REPRODUCTION OR USE OF DESIGN INTENT AS ILLUSTRATED IS PROHIBITED WITHOUT THE EXPRESS WRITTEN CONSENT OF CEILINGS PLUS.



6711 E. Washington Boulevard
Los Angeles, California 90040
Tel: 800-822-3411
Fax: 323-724-8249
Email: info@ceilingsplus.com
Website: www.USG.com

REVISIONS:

DETAIL @ TRANSITION

SHT. NO. -

SCALE: HALF

RADIANS

PROJECT NO: IC742

CUSTOMER:

DETAIL NO: RAD_TR1

DRAWN BY:

DATE: 01/08/2019

"RADIANS" PANEL
FIELD CUT AS
REQ'D. TYP.

STIFFNER ANGLE
FIELD CUT & MITER
AS REQ'D. TYP.

"RADIANS" PANEL
FIELD CUT AS
REQ'D. TYP.

PERIMETER TRIM
FINISH TO MATCH
PANELS TYP.

COVER PANEL SAME AS
"RADIANS" CEILING

THESE DRAWINGS ARE THE PROPERTY OF CEILINGS PLUS, INC. AND ARE NOT TO BE COPIED OR TRANSMITTED WITHOUT PRIOR WRITTEN CONSENT OF CEILINGS PLUS, INC. ANY UNAUTHORIZED REPRODUCTION OR USE OF DESIGN INTENT AS ILLUSTRATED IS PROHIBITED WITHOUT THE EXPRESS WRITTEN CONSENT OF CEILINGS PLUS.



6711 E. Washington Boulevard
Los Angeles, California 90040
Tel: 800-822-3411
Fax: 323-724-8249
Email: info@ceilingsplus.com
Website: www.USG.com

REVISIONS:

TRANSITION DETAIL

SHT. NO.

SCALE: FULL

RADIANS


PROJECT NO: IC742

CUSTOMER:

DETAIL NO: RAD_TR2

DRAWN BY:

DATE: 01/08/2019

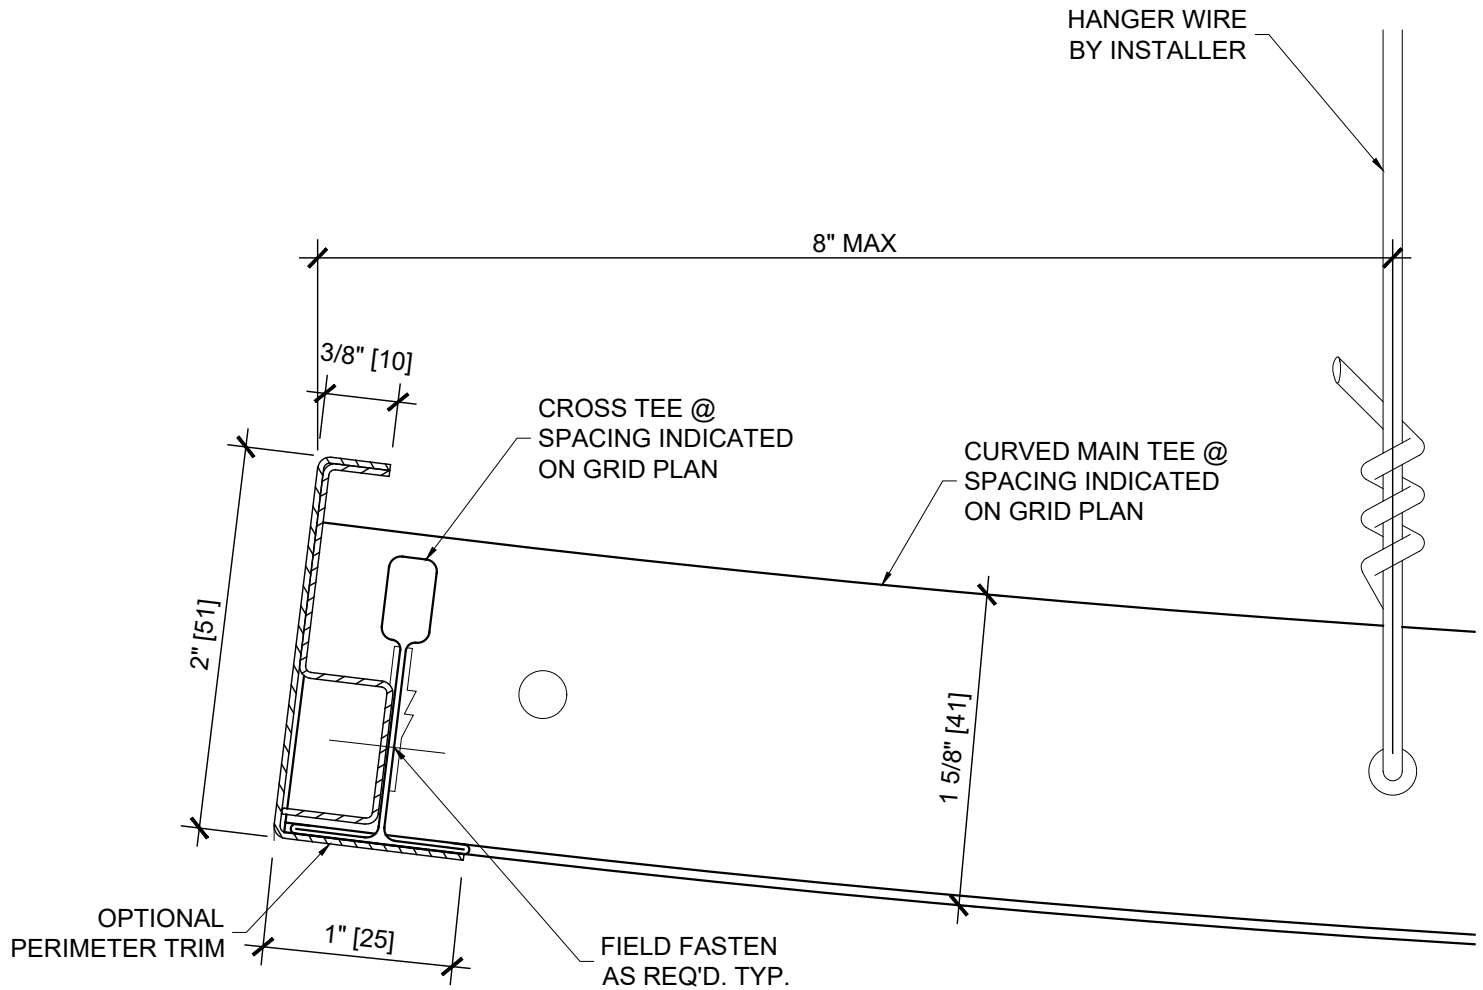

THESE DRAWINGS ARE THE PROPERTY OF CEILINGS PLUS, INC. AND ARE NOT TO BE COPIED OR TRANSMITTED WITHOUT PRIOR WRITTEN CONSENT OF CEILINGS PLUS, INC. ANY UNAUTHORIZED REPRODUCTION OR USE OF DESIGN INTENT AS ILLUSTRATED IS PROHIBITED WITHOUT THE EXPRESS WRITTEN CONSENT OF CEILINGS PLUS.



6711 E. Washington Boulevard
Los Angeles, California 90040
Tel: 800-822-3411
Fax: 323-724-8249
Email: info@ceilingsplus.com
Website: www.USG.com

REVISIONS:

TRIM DETAIL

SHT. NO.

SCALE: FULL

RADIANS


PROJECT NO: IC742

CUSTOMER:

DETAIL NO: RAD_T1

DRAWN BY:

DATE: 01/08/2019

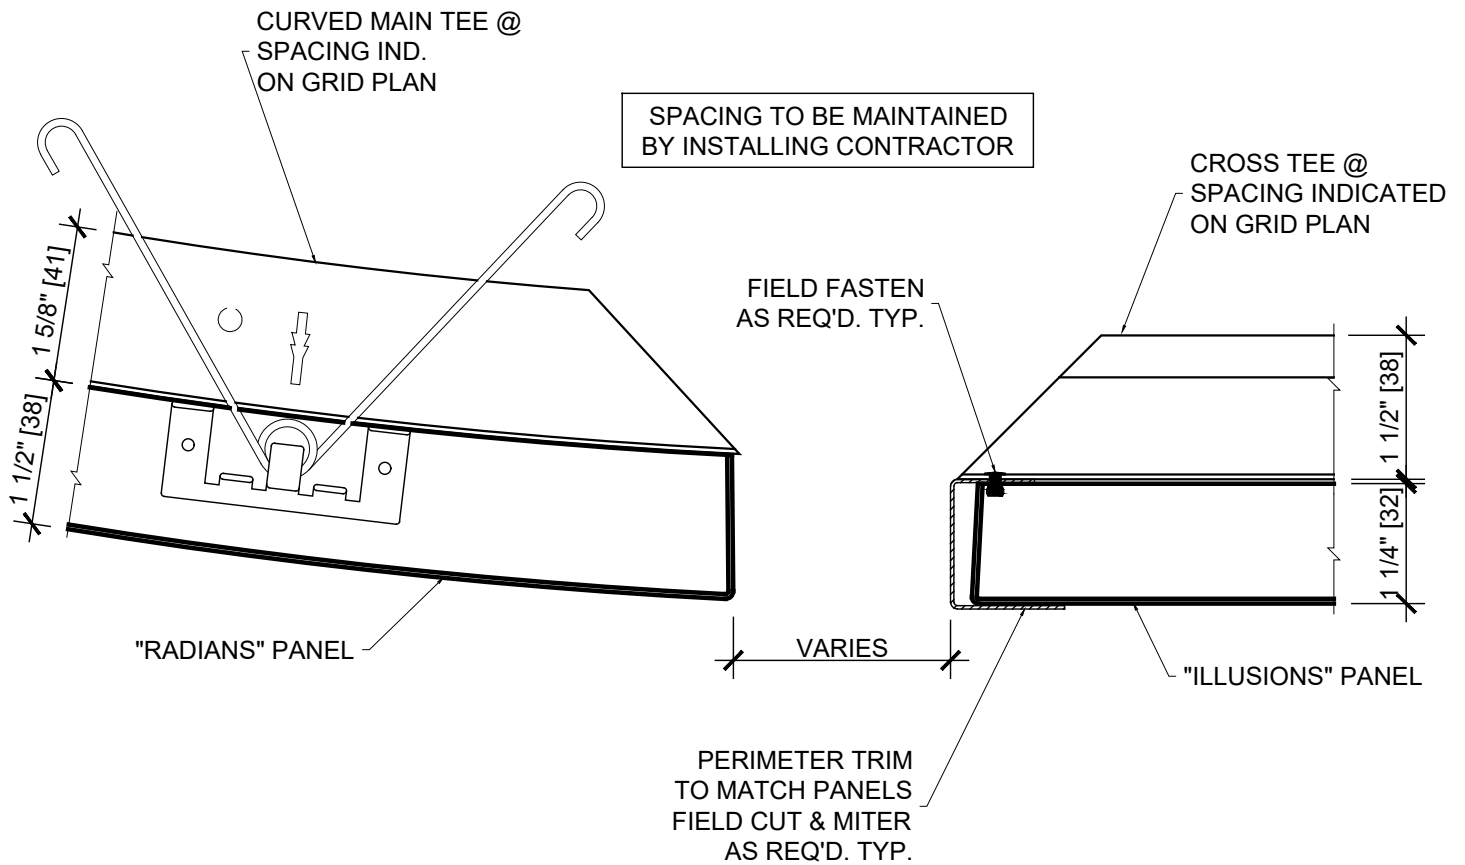

THESE DRAWINGS ARE THE PROPERTY OF CEILINGS PLUS, INC. AND ARE NOT TO BE COPIED OR TRANSMITTED WITHOUT PRIOR WRITTEN CONSENT OF CEILINGS PLUS, INC. ANY UNAUTHORIZED REPRODUCTION OR USE OF DESIGN INTENT AS ILLUSTRATED IS PROHIBITED WITHOUT THE EXPRESS WRITTEN CONSENT OF CEILINGS PLUS.




6711 E. Washington Boulevard
Los Angeles, California 90040
Tel: 800-822-3411
Fax: 323-724-8249
Email: info@ceilingsplus.com
Website: www.USG.com

REVISIONS: -	
SH. NO.	-
SCALE:	HALF

TRIM DETAIL

RADIANS

PROJECT NO:	IC742
CUSTOMER:	
DETAIL NO:	RAD_T2
DRAWN BY:	
DATE:	01/08/2019

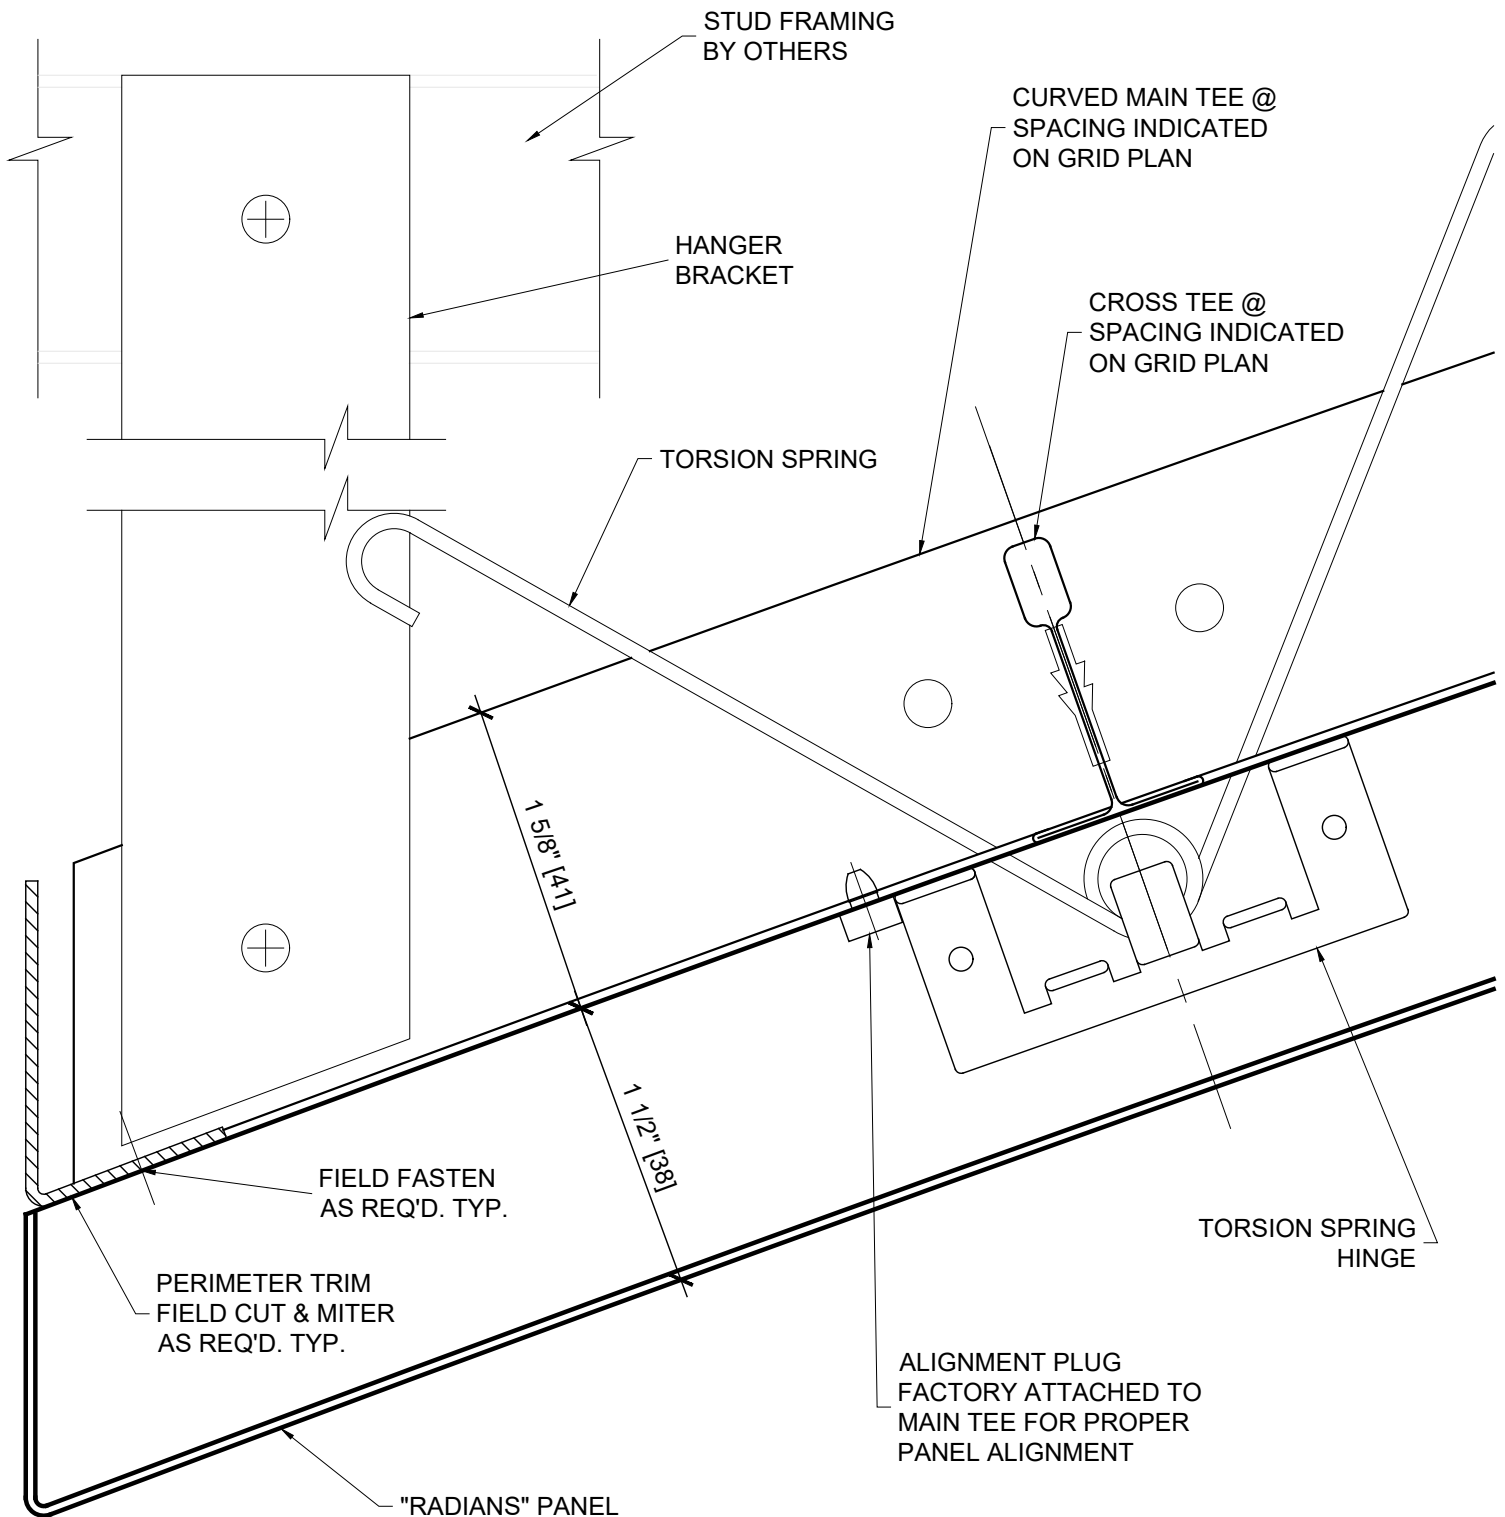

THESE DRAWINGS ARE THE PROPERTY OF CEILINGS PLUS, INC. AND ARE NOT TO BE COPIED OR TRANSMITTED WITHOUT PRIOR WRITTEN CONSENT OF CEILINGS PLUS, INC. ANY UNAUTHORIZED REPRODUCTION OR USE OF DESIGN INTENT AS ILLUSTRATED IS PROHIBITED WITHOUT THE EXPRESS WRITTEN CONSENT OF CEILINGS PLUS.




6711 E. Washington Boulevard
Los Angeles, California 90040
Tel: 800-822-3411
Fax: 323-724-8249
Email: info@ceilingsplus.com
Website: www.USG.com

REVISIONS:	TRIM DETAIL
_____	SHT. NO. -
_____	SCALE: FULL

RADIANS

PROJECT NO:	IC742
CUSTOMER:	_____
DETAIL NO:	RAD_T3
DRAWN BY:	_____
DATE:	01/08/2019

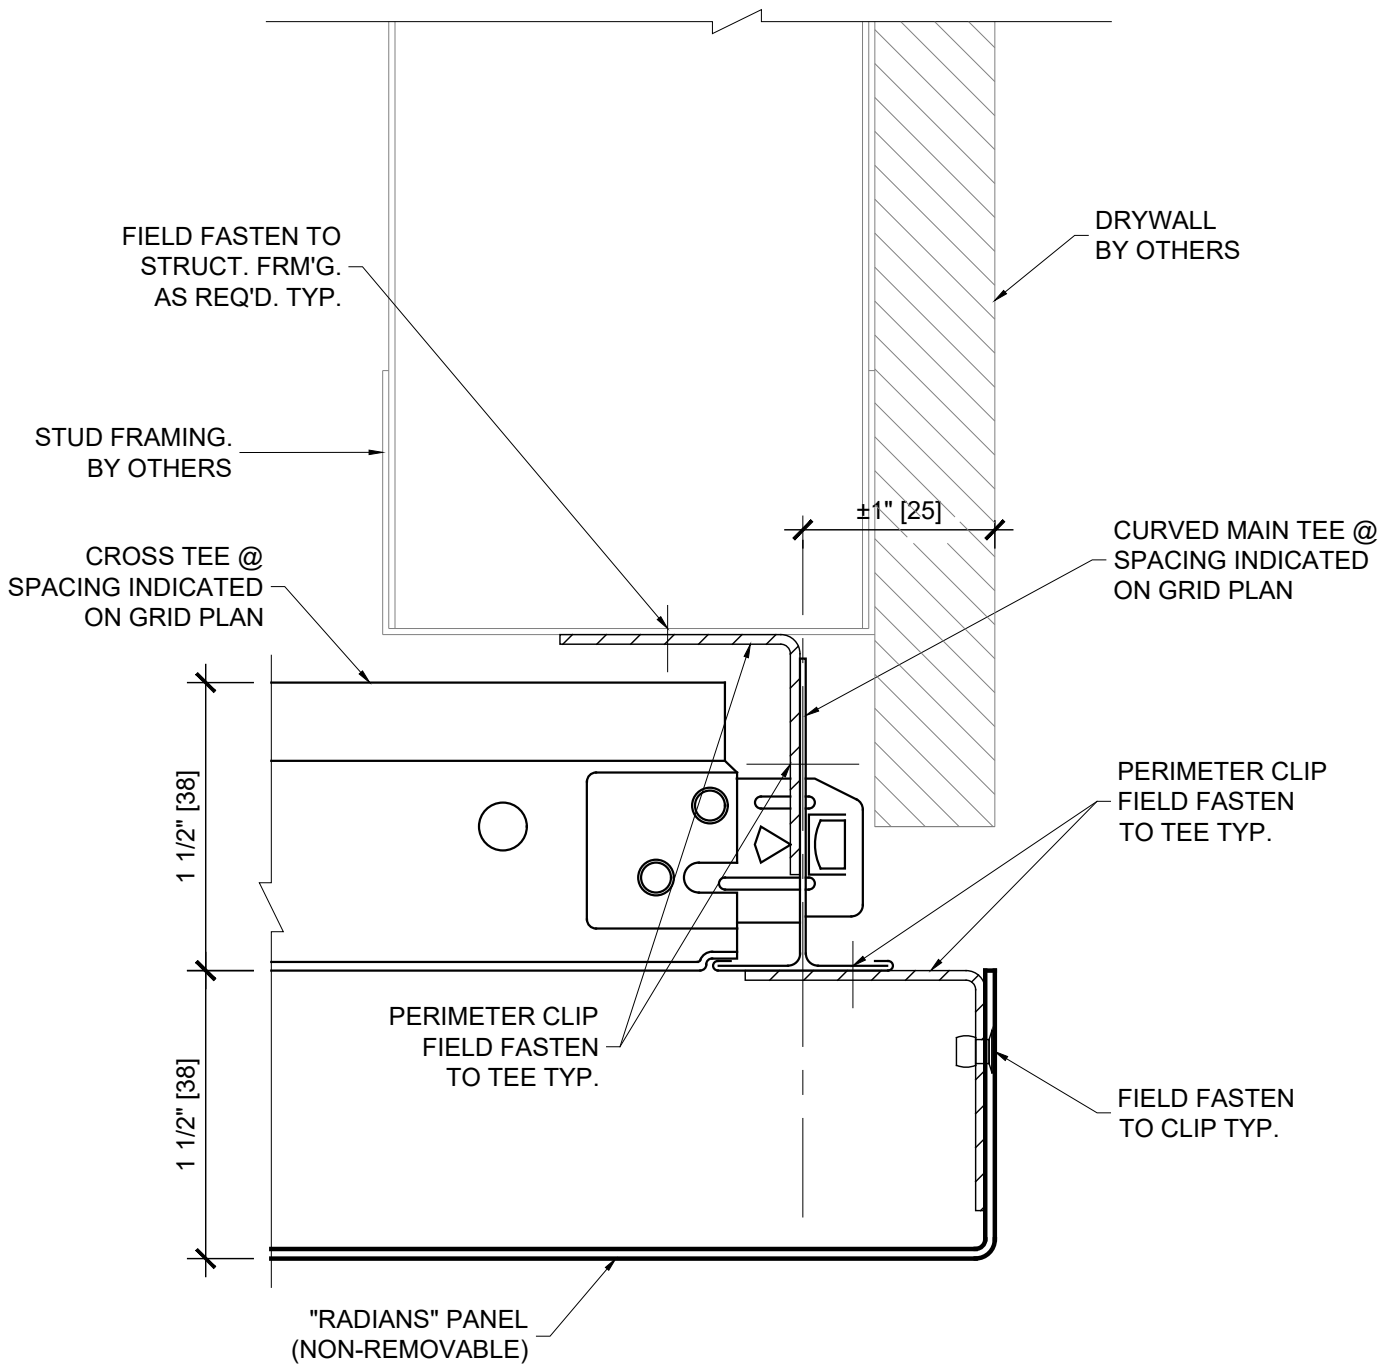

THESE DRAWINGS ARE THE PROPERTY OF CEILINGS PLUS, INC. AND ARE NOT TO BE COPIED OR TRANSMITTED WITHOUT PRIOR WRITTEN CONSENT OF CEILINGS PLUS, INC. ANY UNAUTHORIZED REPRODUCTION OR USE OF DESIGN INTENT AS ILLUSTRATED IS PROHIBITED WITHOUT THE EXPRESS WRITTEN CONSENT OF CEILINGS PLUS.



6711 E. Washington Boulevard
Los Angeles, California 90040
Tel: 800-822-3411
Fax: 323-724-8249
Email: info@ceilingsplus.com
Website: www.USG.com

REVISIONS:

PERIMETER DETAIL

SHT. NO. -

SCALE: FULL

RADIANS


PROJECT NO: IC742

CUSTOMER:


DETAIL NO: RAD_GYP_INT

DRAWN BY:

DATE: 01/08/2019

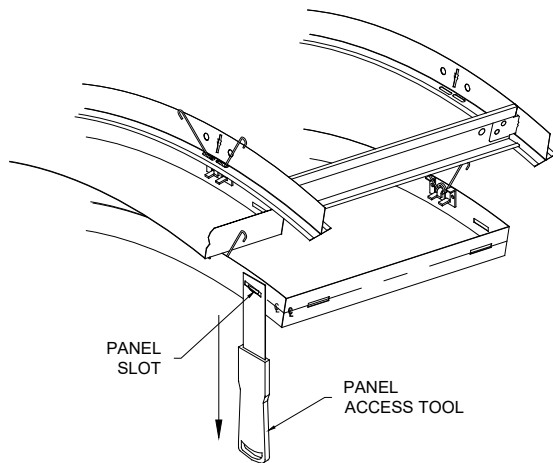

ISO
N.T.S.

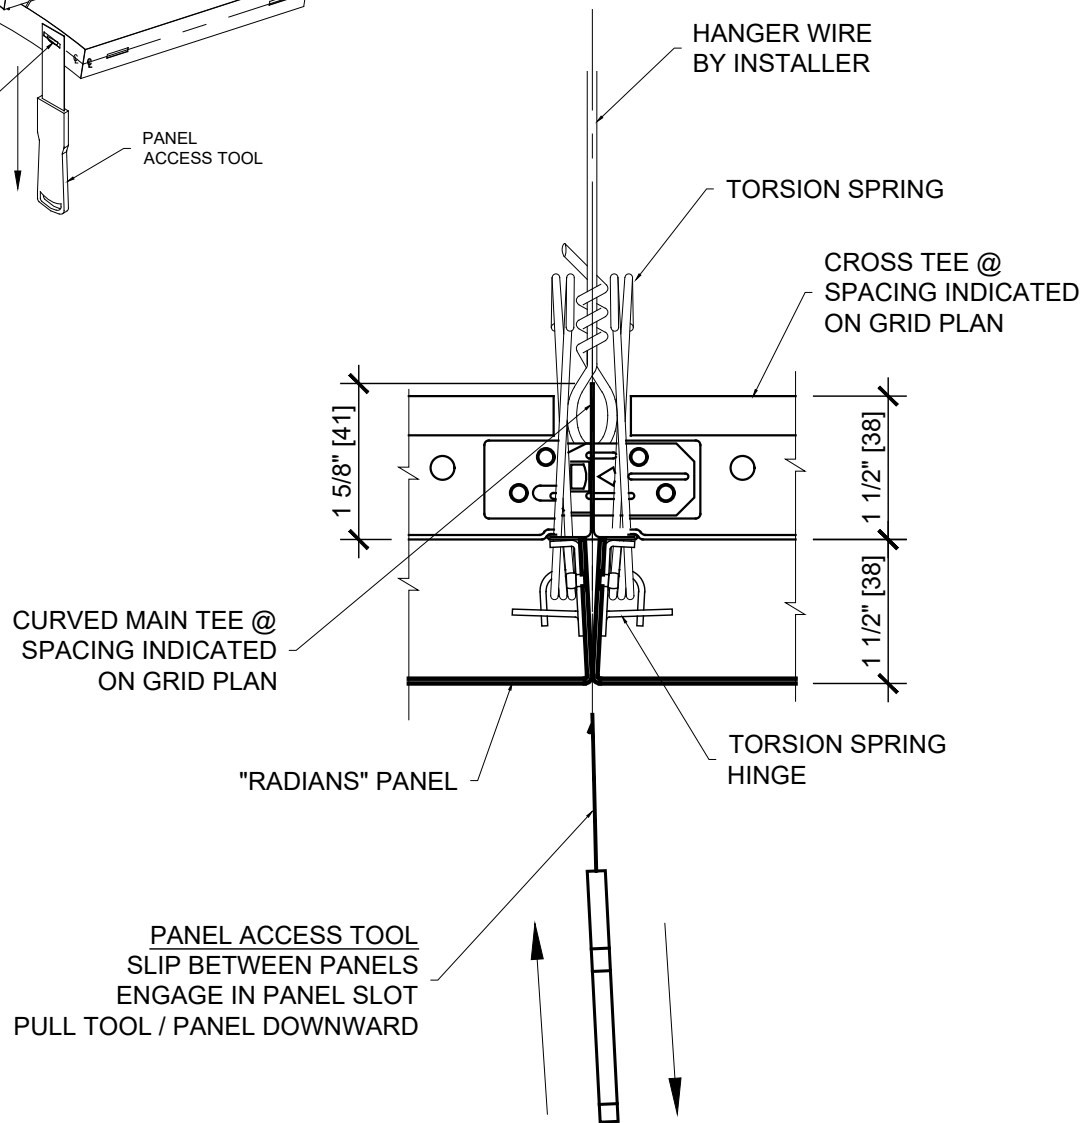

THESE DRAWINGS ARE THE PROPERTY OF CEILINGS PLUS, INC. AND ARE NOT TO BE COPIED OR TRANSMITTED WITHOUT PRIOR WRITTEN CONSENT OF CEILINGS PLUS, INC. ANY UNAUTHORIZED REPRODUCTION OR USE OF DESIGN INTENT AS ILLUSTRATED IS PROHIBITED WITHOUT THE EXPRESS WRITTEN CONSENT OF CEILINGS PLUS.



6711 E. Washington Boulevard
Los Angeles, California 90040
Tel: 800-822-3411
Fax: 323-724-8249
Email: info@ceilingsplus.com
Website: www.USG.com

REVISIONS: -

ACCESS TOOL DETAIL

SHT. NO. -
SCALE: HALF

RADIANS



PROJECT NO: IC742

CUSTOMER:

DETAIL NO: RAD_ACC

DRAWN BY:

DATE: 01/08/2019

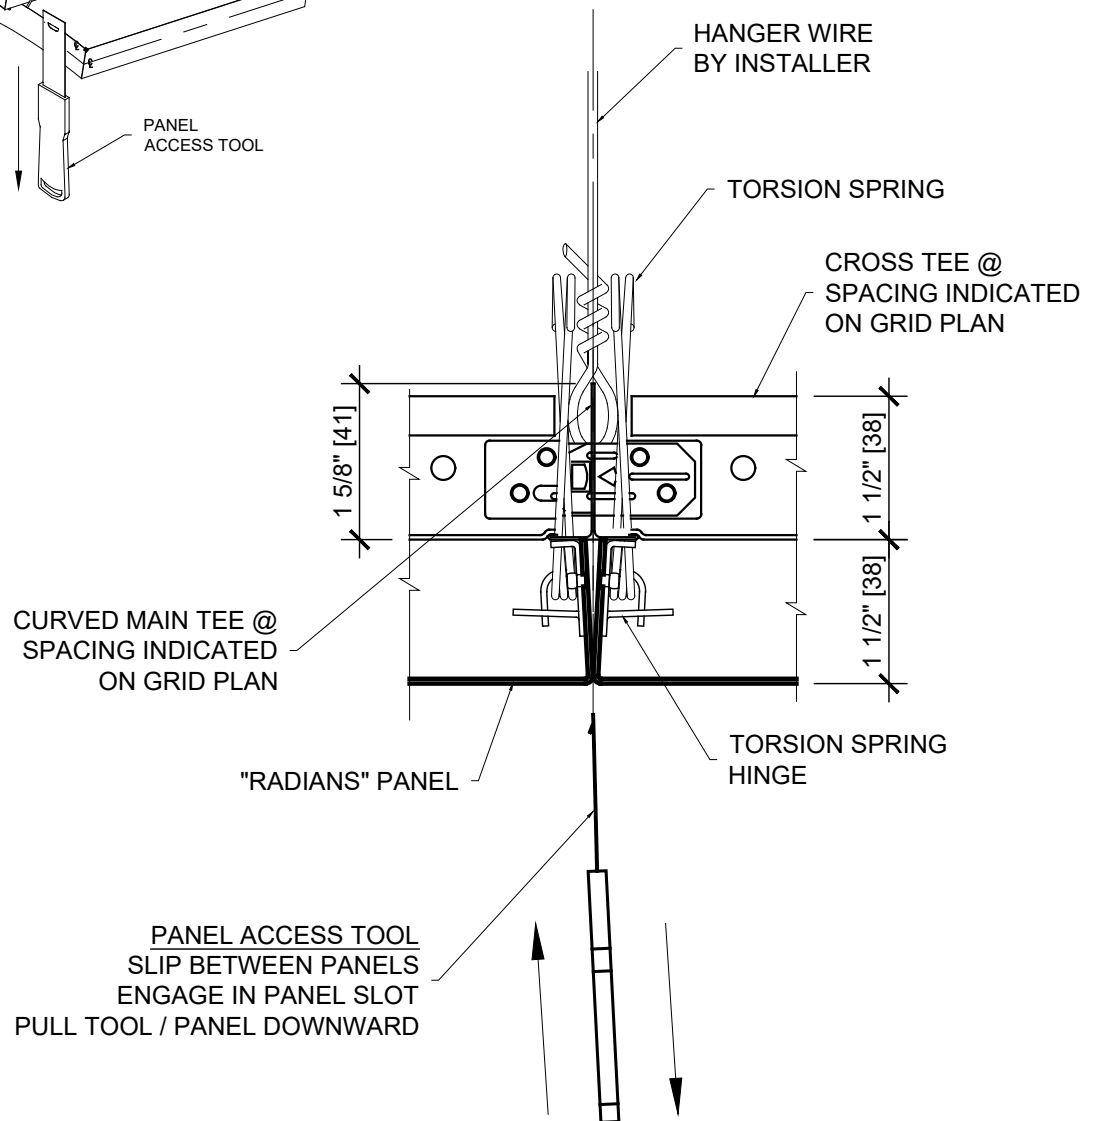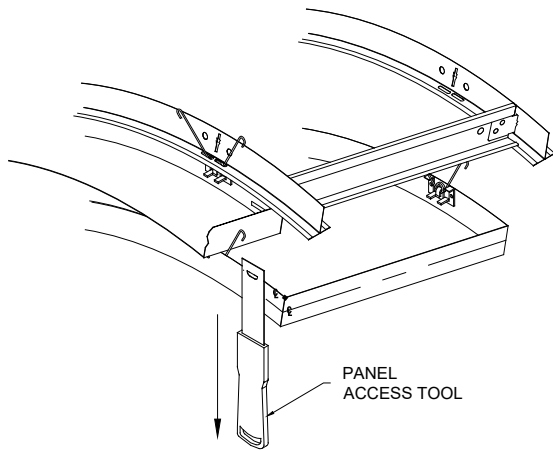

THESE DRAWINGS ARE THE PROPERTY OF CEILINGS PLUS, INC. AND ARE NOT TO BE COPIED OR TRANSMITTED WITHOUT PRIOR WRITTEN CONSENT OF CEILINGS PLUS, INC. ANY UNAUTHORIZED REPRODUCTION OR USE OF DESIGN INTENT AS ILLUSTRATED IS PROHIBITED WITHOUT THE EXPRESS WRITTEN CONSENT OF CEILINGS PLUS.



6711 E. Washington Boulevard
Los Angeles, California 90040
Tel: 800-822-3411
Fax: 323-724-8249
Email: info@ceilingsplus.com
Website: www.USG.com

REVISIONS: -

ACCESS TOOL DETAIL

SHT. NO. -

SCALE: HALF

RADIANS



PROJECT NO: IC742

CUSTOMER:

DETAIL NO: RAD_ACC_1

DRAWN BY:

DATE: 01/08/2019

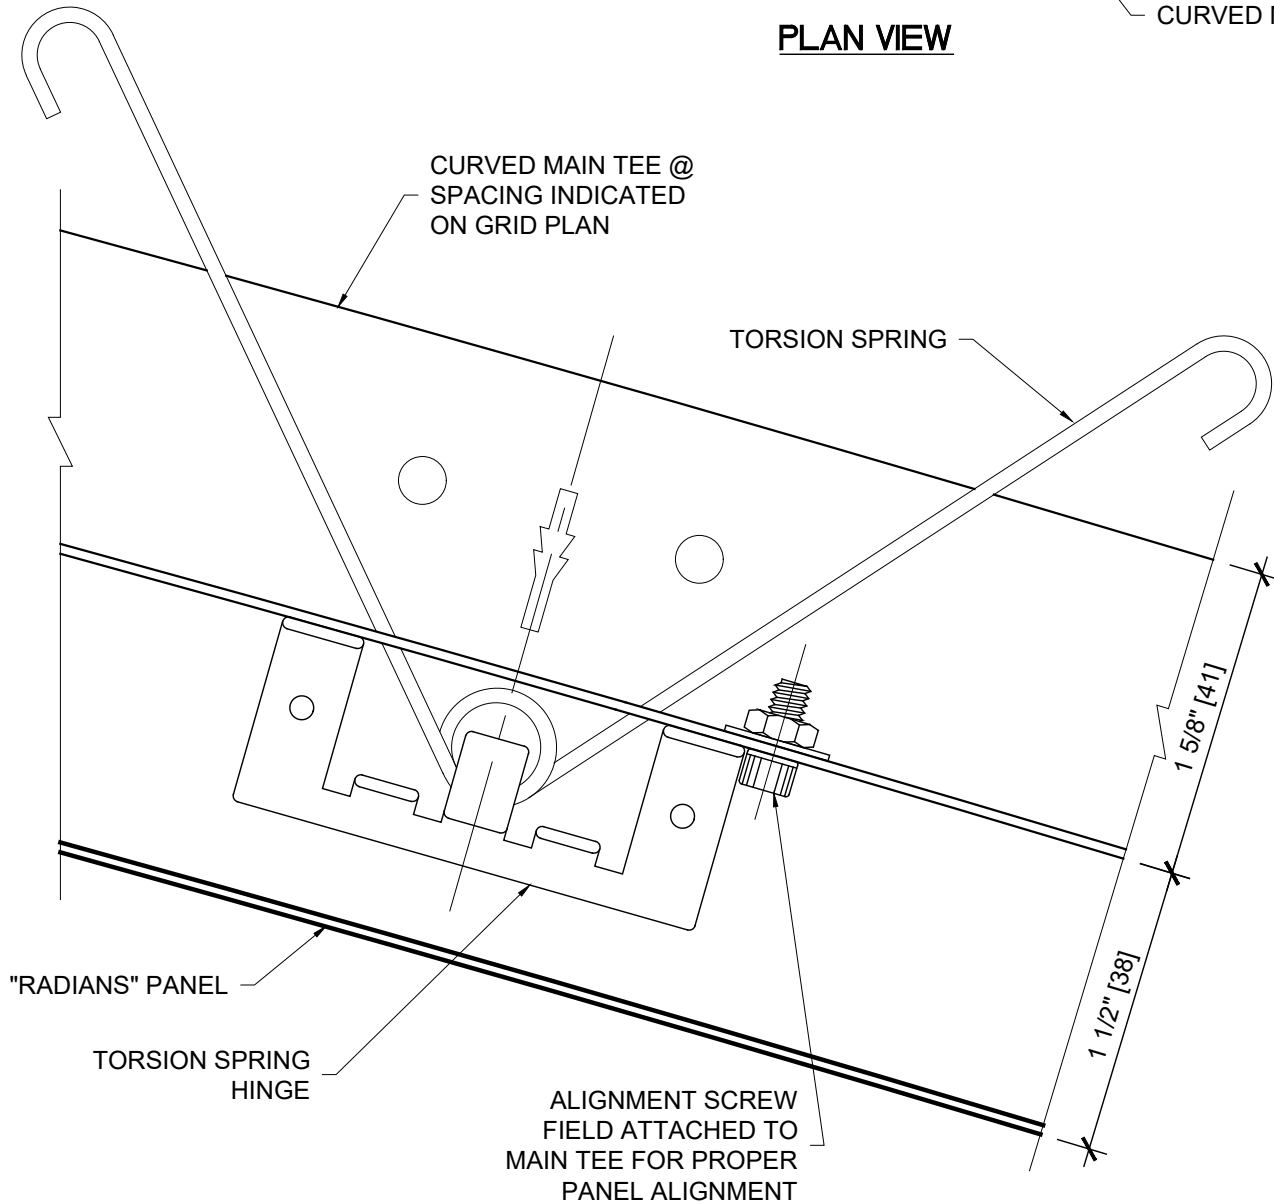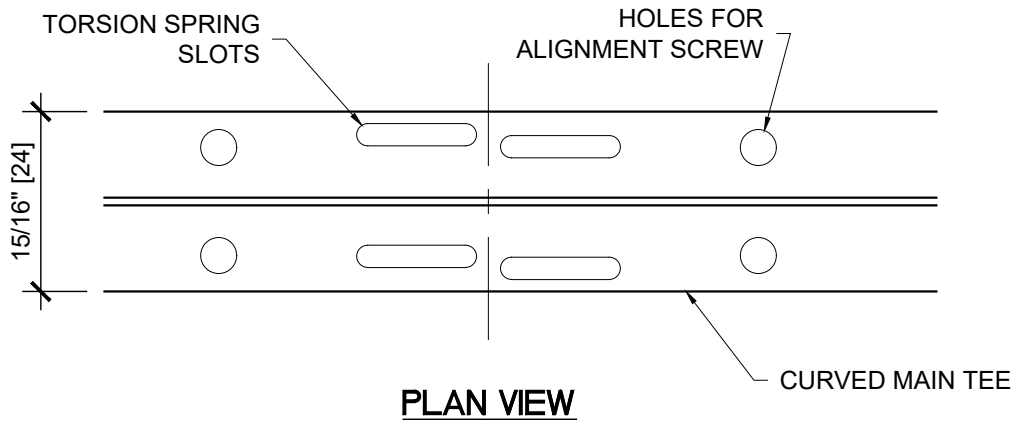

THESE DRAWINGS ARE THE PROPERTY OF CEILINGS PLUS, INC. AND ARE NOT TO BE COPIED OR TRANSMITTED WITHOUT PRIOR WRITTEN CONSENT OF CEILINGS PLUS, INC. ANY UNAUTHORIZED REPRODUCTION OR USE OF DESIGN INTENT AS ILLUSTRATED IS PROHIBITED WITHOUT THE EXPRESS WRITTEN CONSENT OF CEILINGS PLUS.



6711 E. Washington Boulevard
Los Angeles, California 90040
Tel: 800-822-3411
Fax: 323-724-8249
Email: info@ceilingsplus.com
Website: www.USG.com

REVISIONS:

ALIGNMENT SCREW DETAIL

SHT. NO. -

SCALE: FULL

RADIANS



PROJECT NO: IC742

CUSTOMER: _____

DETAIL NO: RAD_AS

DRAWN BY: _____

DATE: 01/08/2019

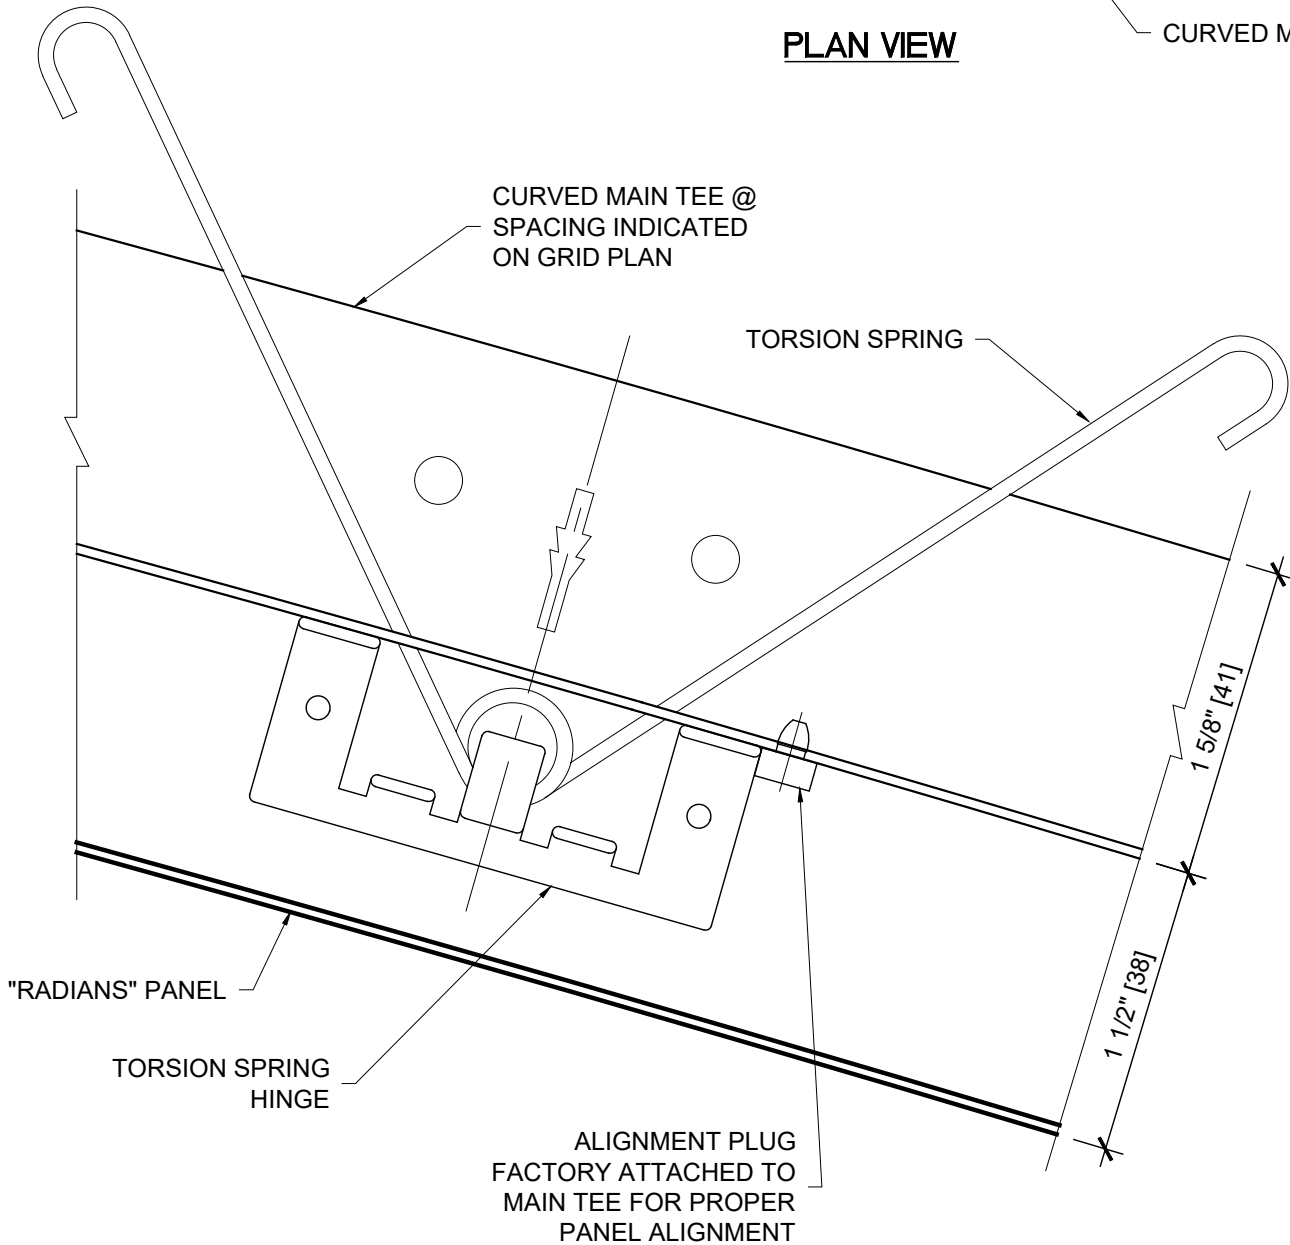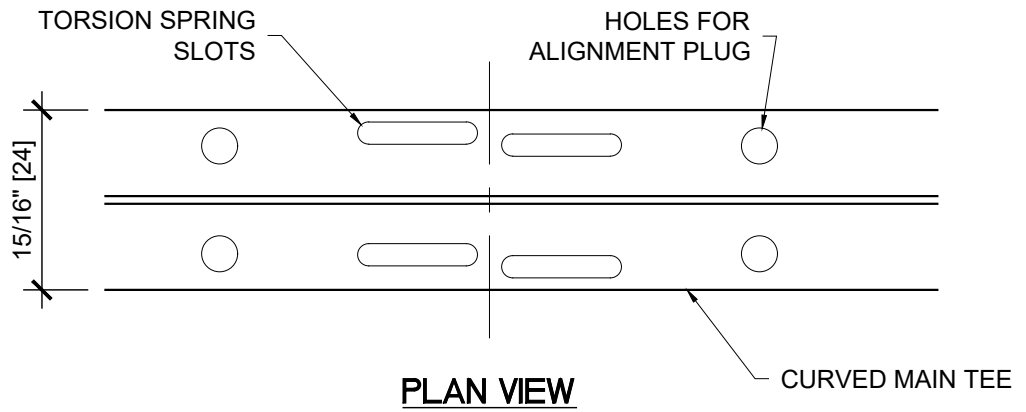

THESE DRAWINGS ARE THE PROPERTY OF CEILINGS PLUS, INC. AND ARE NOT TO BE COPIED OR TRANSMITTED WITHOUT PRIOR WRITTEN CONSENT OF CEILINGS PLUS, INC. ANY UNAUTHORIZED REPRODUCTION OR USE OF DESIGN INTENT AS ILLUSTRATED IS PROHIBITED WITHOUT THE EXPRESS WRITTEN CONSENT OF CEILINGS PLUS.



6711 E. Washington Boulevard
Los Angeles, California 90040
Tel: 800-822-3411
Fax: 323-724-8249
Email: info@ceilingsplus.com
Website: www.USG.com

REVISIONS:

ALIGNMENT PLUG DETAIL

SHT. NO.

SCALE: FULL

RADIANS



PROJECT NO: IC742

CUSTOMER:

DETAIL NO: RAD_AP

DRAWN BY:

DATE: 01/08/2019

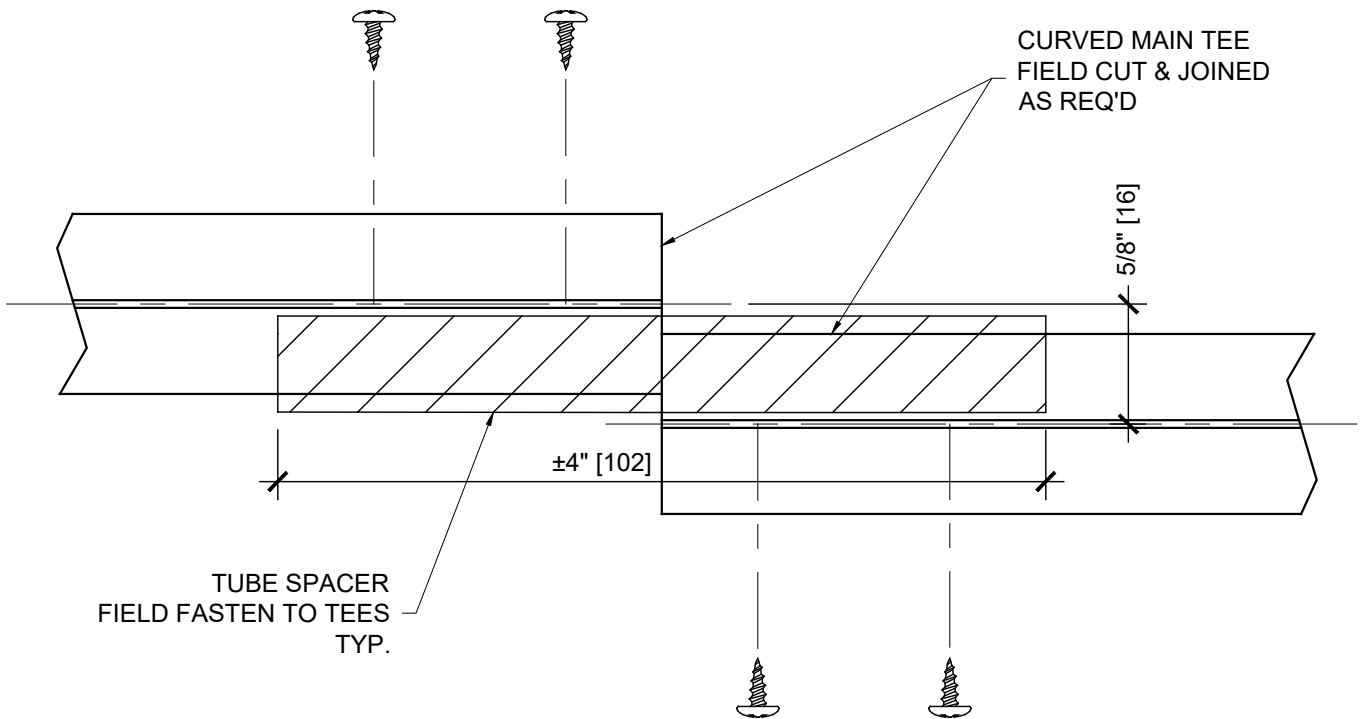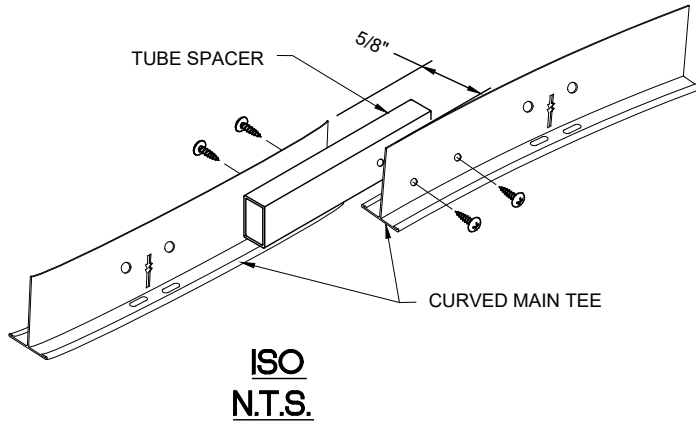

THESE DRAWINGS ARE THE PROPERTY OF CEILINGS PLUS, INC. AND ARE NOT TO BE COPIED OR TRANSMITTED WITHOUT PRIOR WRITTEN CONSENT OF CEILINGS PLUS, INC. ANY UNAUTHORIZED REPRODUCTION OR USE OF DESIGN INTENT AS ILLUSTRATED IS PROHIBITED WITHOUT THE EXPRESS WRITTEN CONSENT OF CEILINGS PLUS.



6711 E. Washington Boulevard
Los Angeles, California 90040
Tel: 800-822-3411
Fax: 323-724-8249
Email: info@ceilingsplus.com
Website: www.USG.com

REVISIONS:

TUBE SPACER DETAIL

SHT. NO. -

SCALE: FULL

RADIANS


PROJECT NO: IC742

CUSTOMER:


DETAIL NO: RAD_T_SPCR

DRAWN BY:

DATE: 01/08/2019

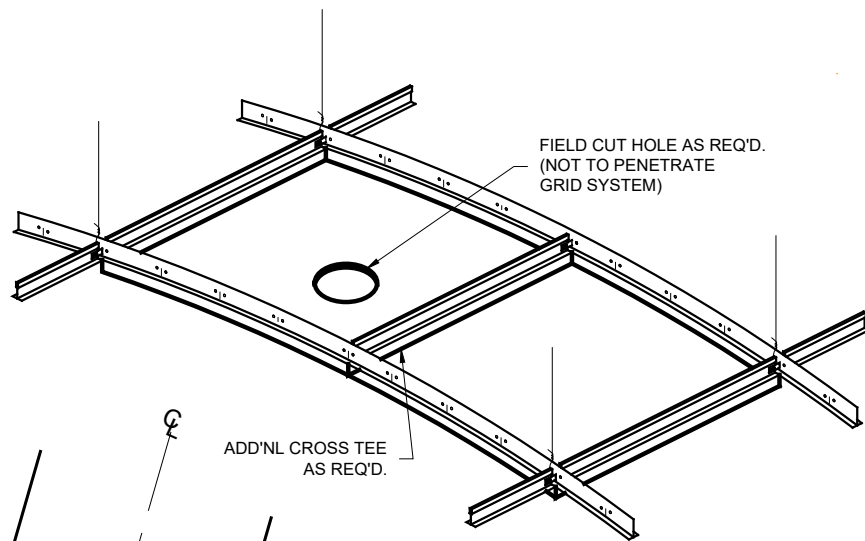

ISO
N.T.S.

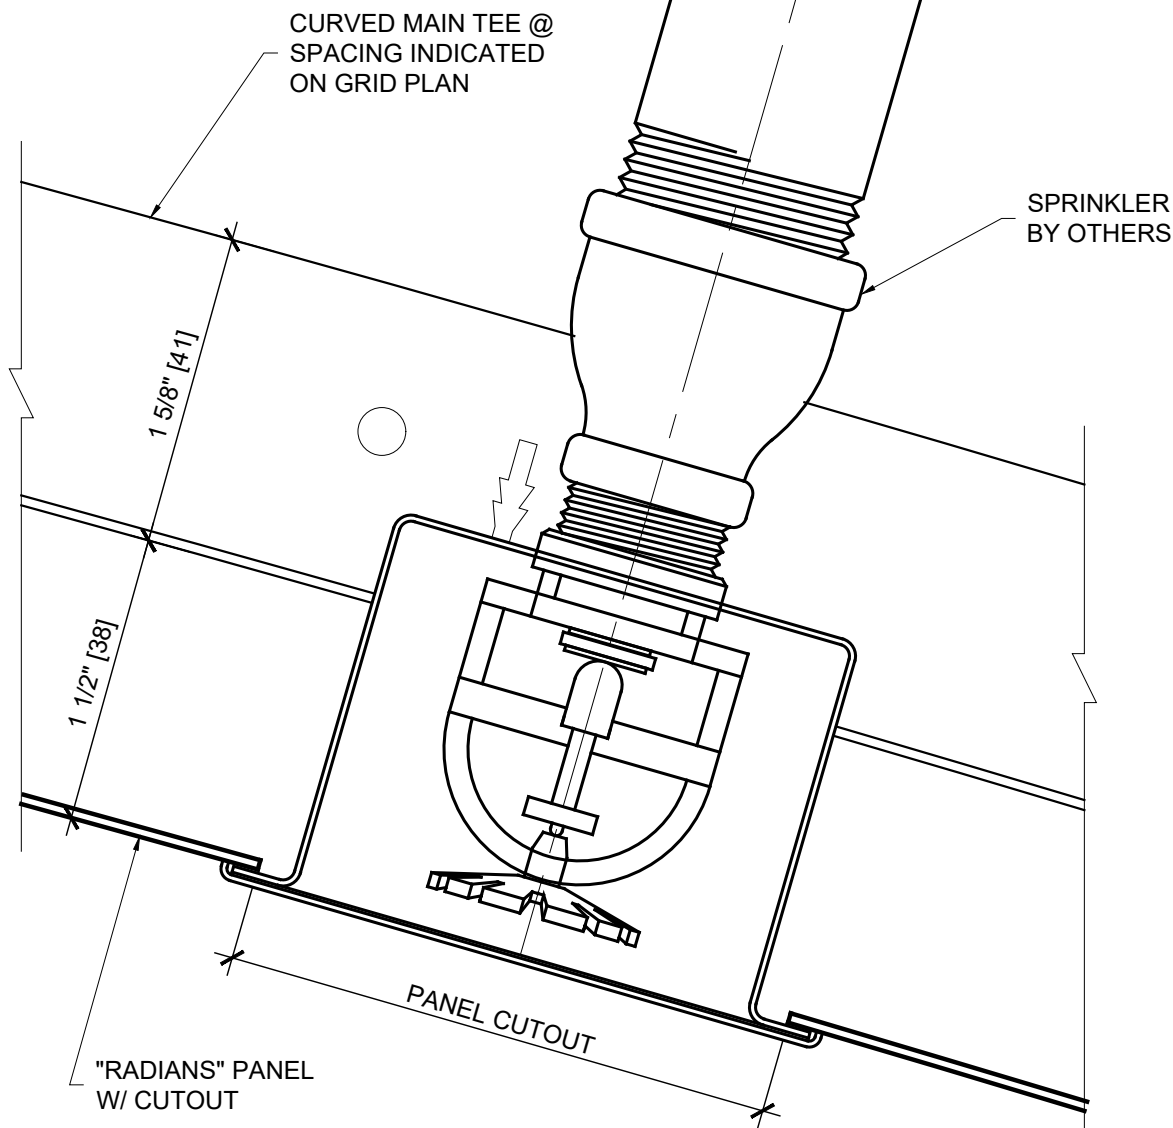

THESE DRAWINGS ARE THE PROPERTY OF CEILINGS PLUS, INC. AND ARE NOT TO BE COPIED OR TRANSMITTED WITHOUT PRIOR WRITTEN CONSENT OF CEILINGS PLUS, INC. ANY UNAUTHORIZED REPRODUCTION OR USE OF DESIGN INTENT AS ILLUSTRATED IS PROHIBITED WITHOUT THE EXPRESS WRITTEN CONSENT OF CEILINGS PLUS.



CEILINGSPUS[®]

6711 E. Washington Boulevard
Los Angeles, California 90040
Tel: 800-822-3411
Fax: 323-724-8249
Email: info@ceilingsplus.com
Website: www.USG.com

REVISIONS:

SPRINKLER DETAIL

SHT. NO. -

SCALE: FULL

RADIANS


PROJECT NO: IC742

CUSTOMER:

DETAIL NO: RAD_SPKR

DRAWN BY:

DATE: 01/08/2019

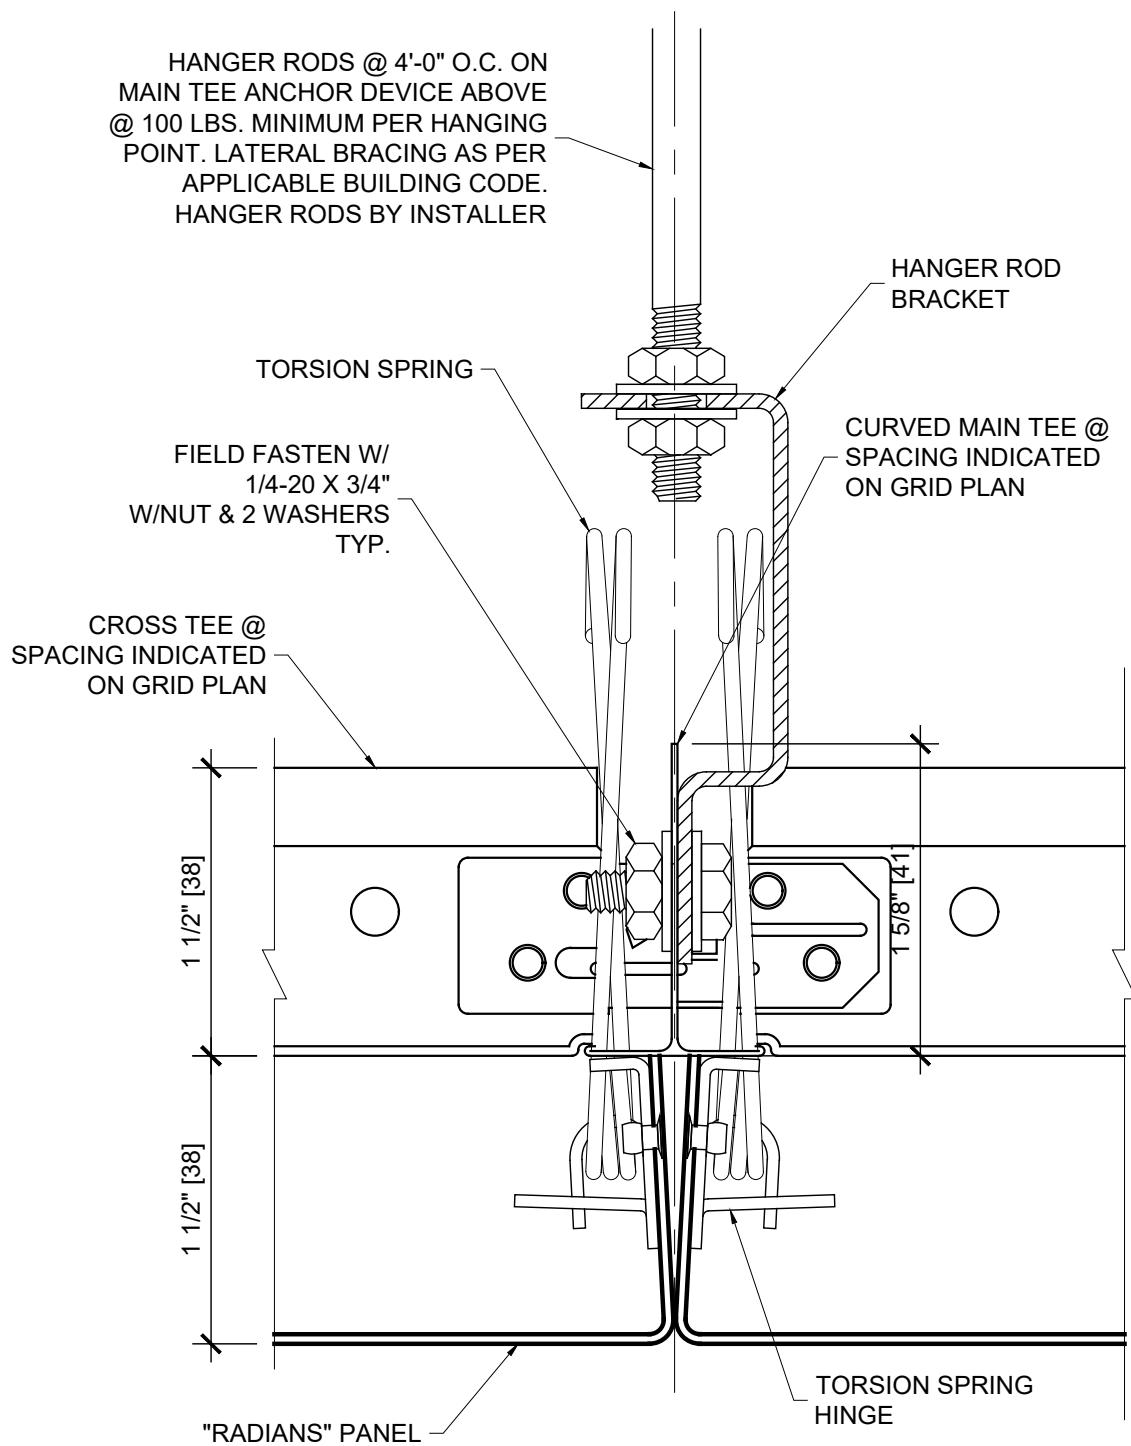

THESE DRAWINGS ARE THE PROPERTY OF CEILINGS PLUS, INC. AND ARE NOT TO BE COPIED OR TRANSMITTED WITHOUT PRIOR WRITTEN CONSENT OF CEILINGS PLUS, INC. ANY UNAUTHORIZED REPRODUCTION OR USE OF DESIGN INTENT AS ILLUSTRATED IS PROHIBITED WITHOUT THE EXPRESS WRITTEN CONSENT OF CEILINGS PLUS.



6711 E. Washington Boulevard
Los Angeles, California 90040
Tel: 800-822-3411
Fax: 323-724-8249
Email: info@ceilingsplus.com
Website: www.USG.com

REVISIONS:

PANEL JOINT DETAIL

SHT. NO.

SCALE: FULL

RADIANS


PROJECT NO: IC742

CUSTOMER:

DETAIL NO: RAD_PJ1H

DRAWN BY:

DATE: 01/08/2019

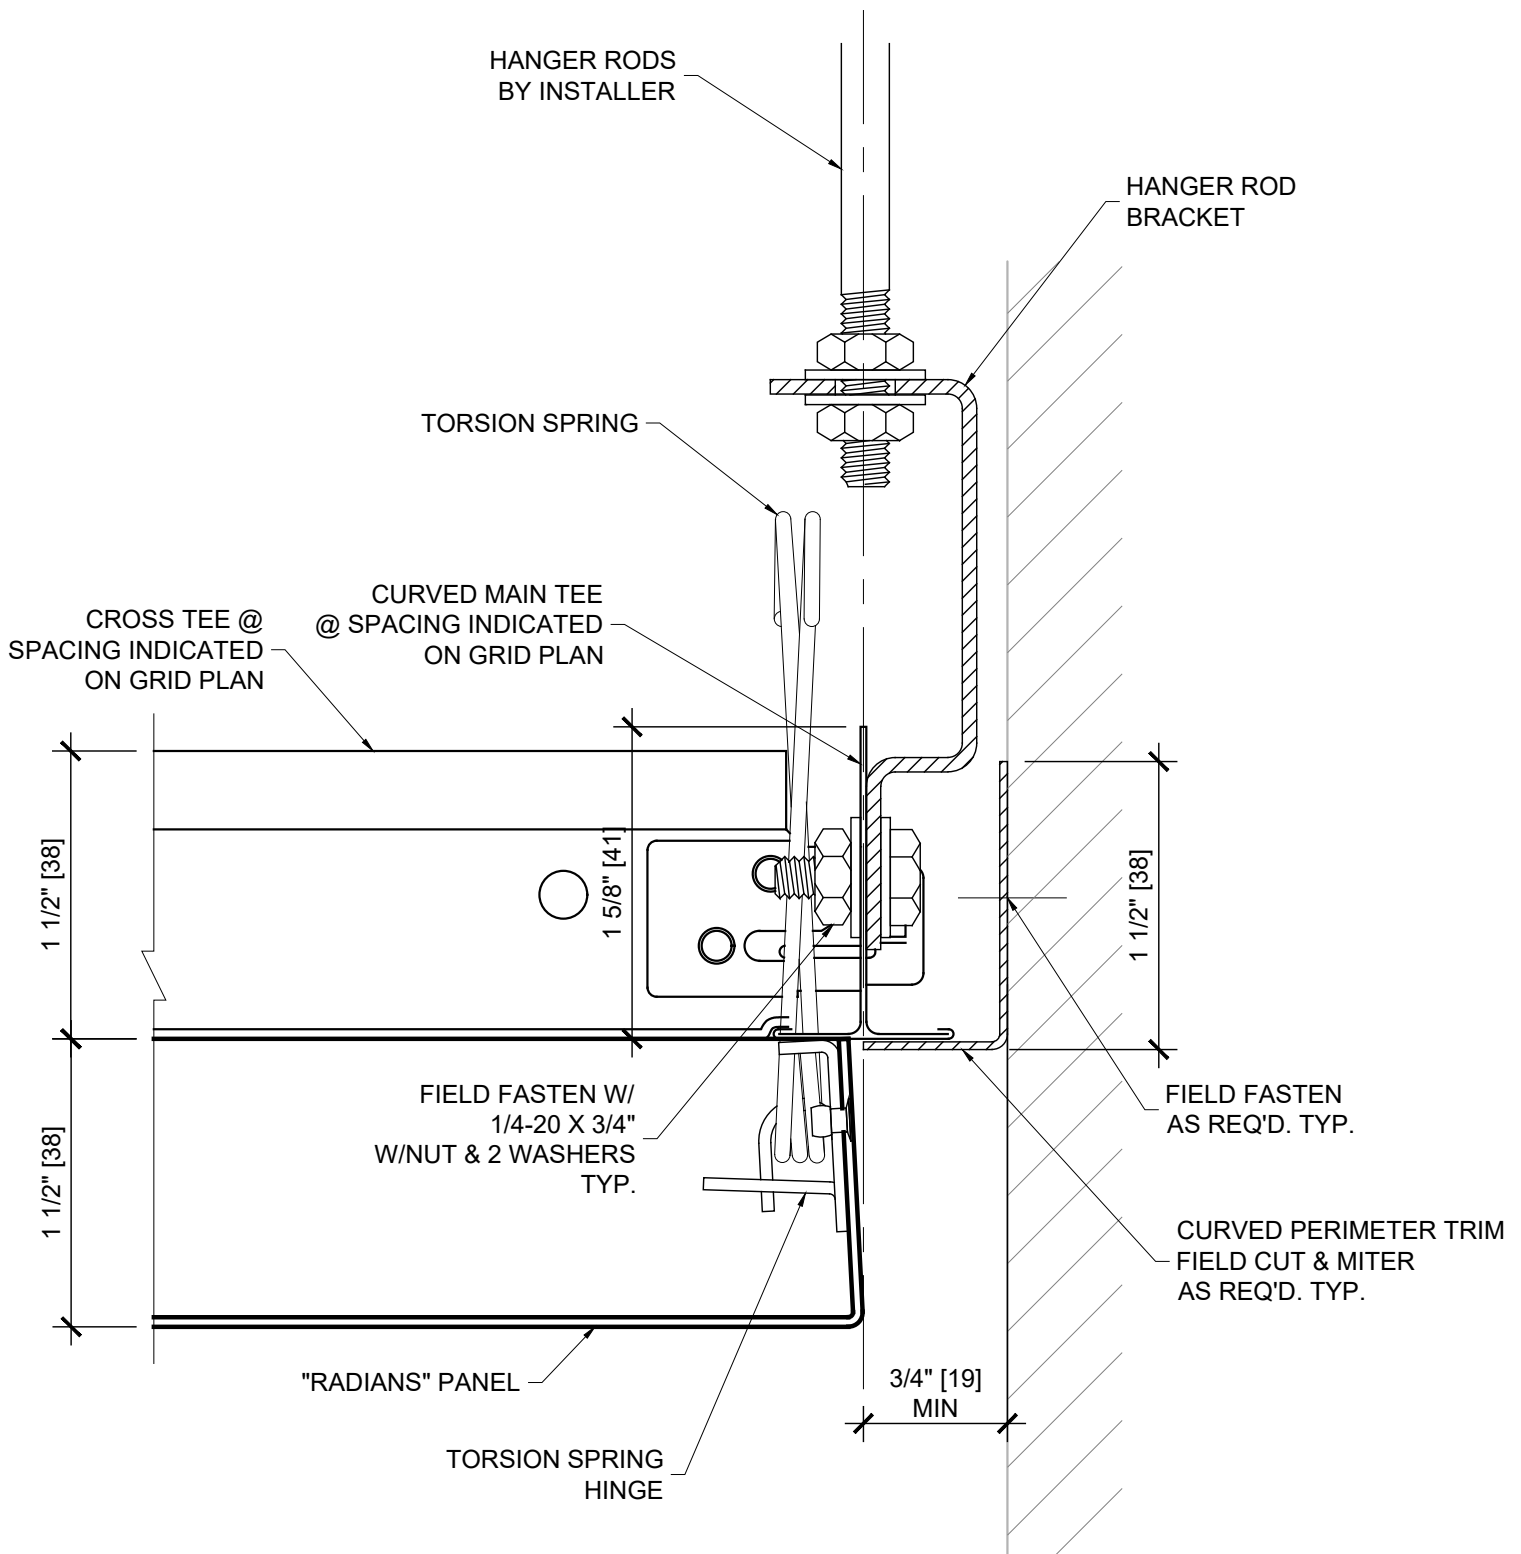

THESE DRAWINGS ARE THE PROPERTY OF CEILINGS PLUS, INC. AND ARE NOT TO BE COPIED OR TRANSMITTED WITHOUT PRIOR WRITTEN CONSENT OF CEILINGS PLUS, INC. ANY UNAUTHORIZED REPRODUCTION OR USE OF DESIGN INTENT AS ILLUSTRATED IS PROHIBITED WITHOUT THE EXPRESS WRITTEN CONSENT OF CEILINGS PLUS.



6711 E. Washington Boulevard
Los Angeles, California 90040
Tel: 800-822-3411
Fax: 323-724-8249
Email: info@ceilingsplus.com
Website: www.USG.com

REVISIONS:

PERIMETER DETAIL

SHT. NO.

SCALE: FULL

RADIANS


PROJECT NO: IC742

CUSTOMER:

DETAIL NO: RAD_P1H

DRAWN BY:

DATE: 01/08/2019

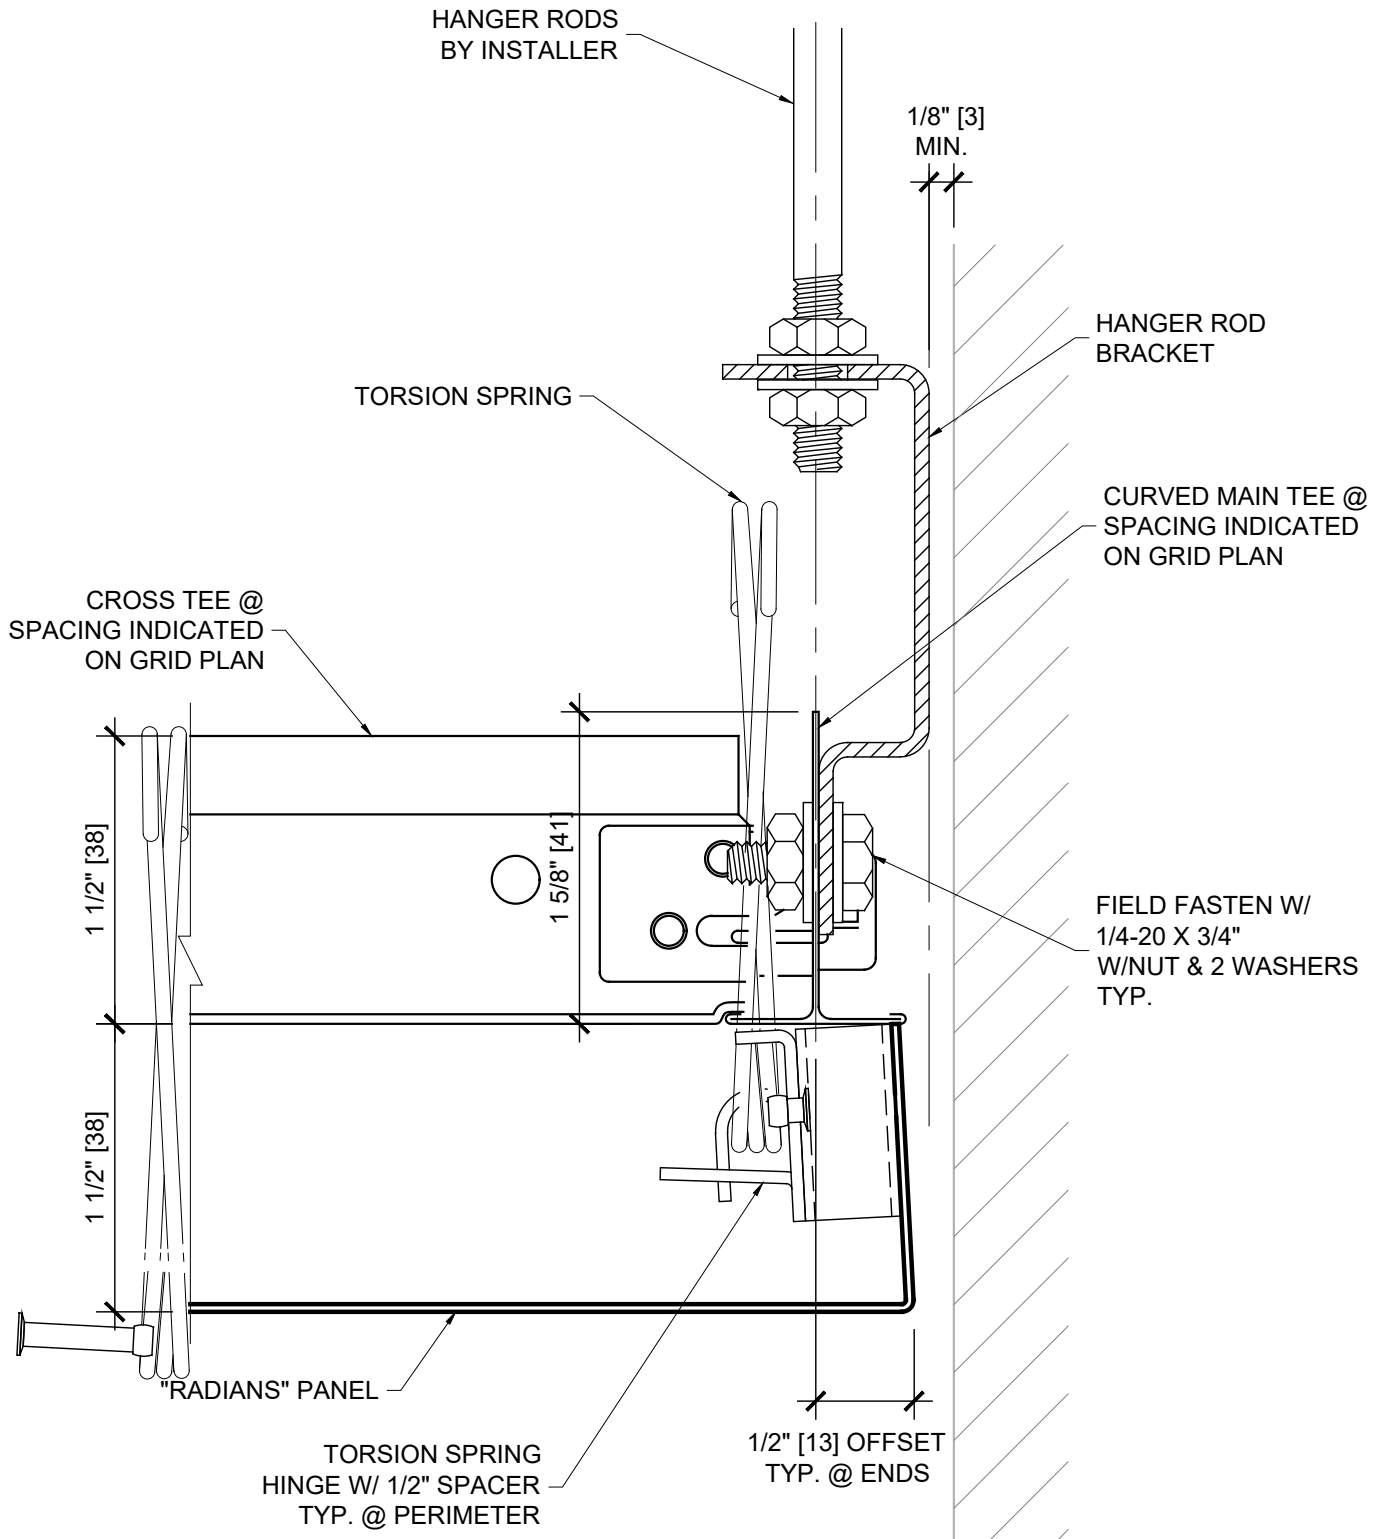

THESE DRAWINGS ARE THE PROPERTY OF CEILINGS PLUS, INC. AND ARE NOT TO BE COPIED OR TRANSMITTED WITHOUT PRIOR WRITTEN CONSENT OF CEILINGS PLUS, INC. ANY UNAUTHORIZED REPRODUCTION OR USE OF DESIGN INTENT AS ILLUSTRATED IS PROHIBITED WITHOUT THE EXPRESS WRITTEN CONSENT OF CEILINGS PLUS.



6711 E. Washington Boulevard
Los Angeles, California 90040
Tel: 800-822-3411
Fax: 323-724-8249
Email: info@ceilingsplus.com
Website: www.USG.com

REVISIONS:

PERIMETER DETAIL

SHT. NO.

SCALE: FULL

RADIANS

PROJECT NO: IC742

CUSTOMER:

DETAIL NO: RAD_P2H

DRAWN BY:

DATE: 01/08/2019