


#12 PRESTRAIGHTENED GALV. WIRE
 @ 4'-0" O.C. ON MAIN TEE
 3 TWISTS IN 1" MIN. WRAP ANCHOR
 DEVICE ABOVE @ 100 LBS. MINIMUM
 PER HANGING POINT. LATERAL BRACING
 AS PER APPLICABLE BUILDING CODE.
 HANGER WIRE BY INSTALLER

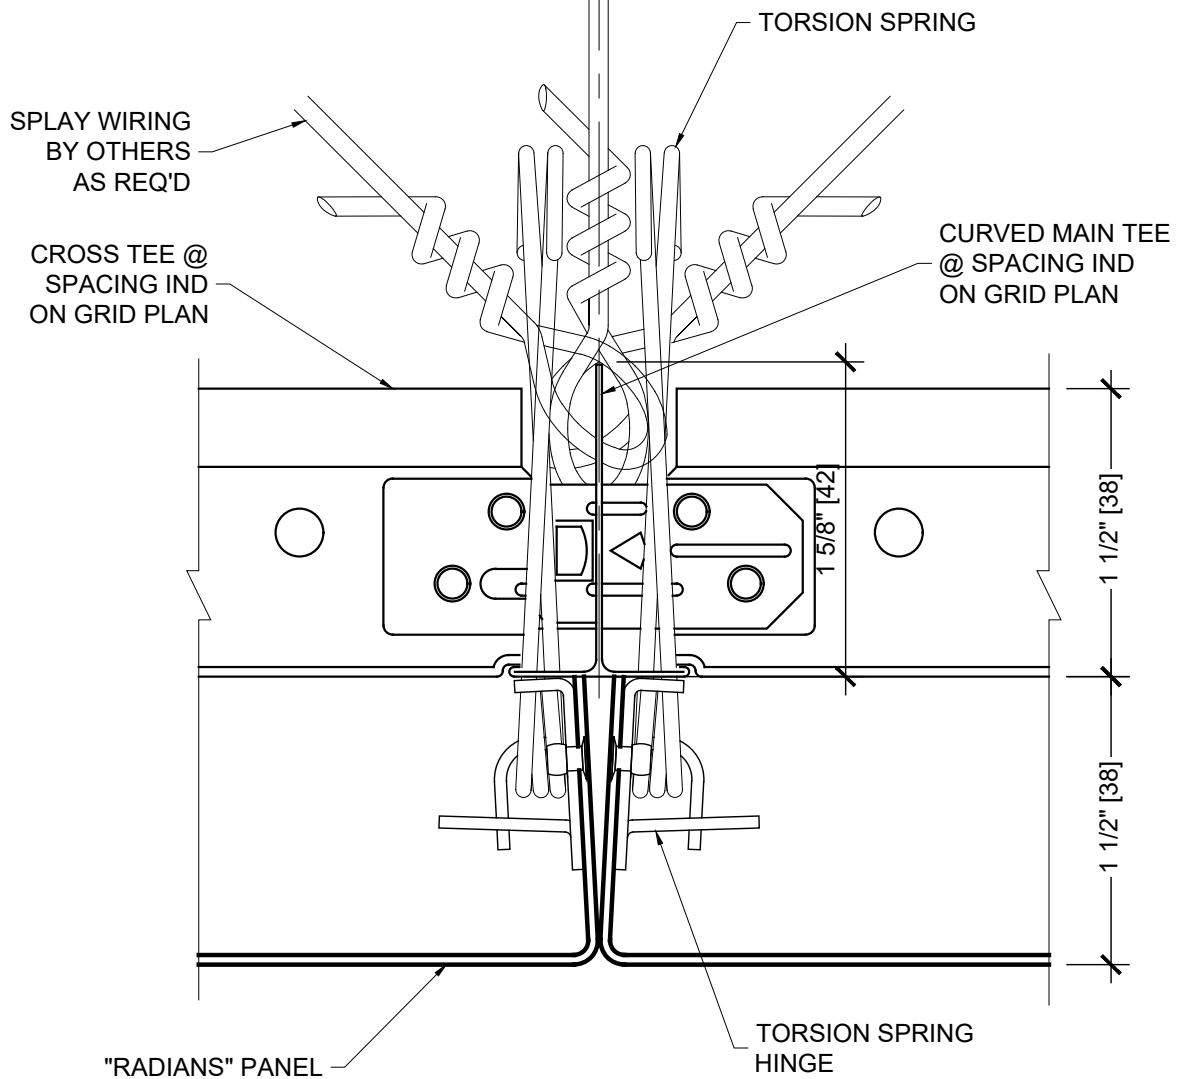

THESE DRAWINGS ARE THE PROPERTY OF CEILINGS PLUS, INC. AND ARE NOT TO BE COPIED OR TRANSMITTED WITHOUT PRIOR WRITTEN CONSENT OF CEILINGS PLUS, INC. ANY UNAUTHORIZED REPRODUCTION OR USE OF DESIGN INTENT AS ILLUSTRATED IS PROHIBITED WITHOUT THE EXPRESS WRITTEN CONSENT OF CEILINGS PLUS.



6711 E. Washington Boulevard
 Los Angeles, California 90040
 Tel: 800-822-3411
 Fax: 323-724-8249
 Email: info@ceilingsplus.com
 Website: www.USG.com

REVISIONS:

PANEL JOINT DETAIL

SHT. NO. -

SCALE: FULL

RADIANS


PROJECT NO: IC743

CUSTOMER:

DETAIL NO: RAD_PJ1

DRAWN BY:

DATE: 01/08/2019

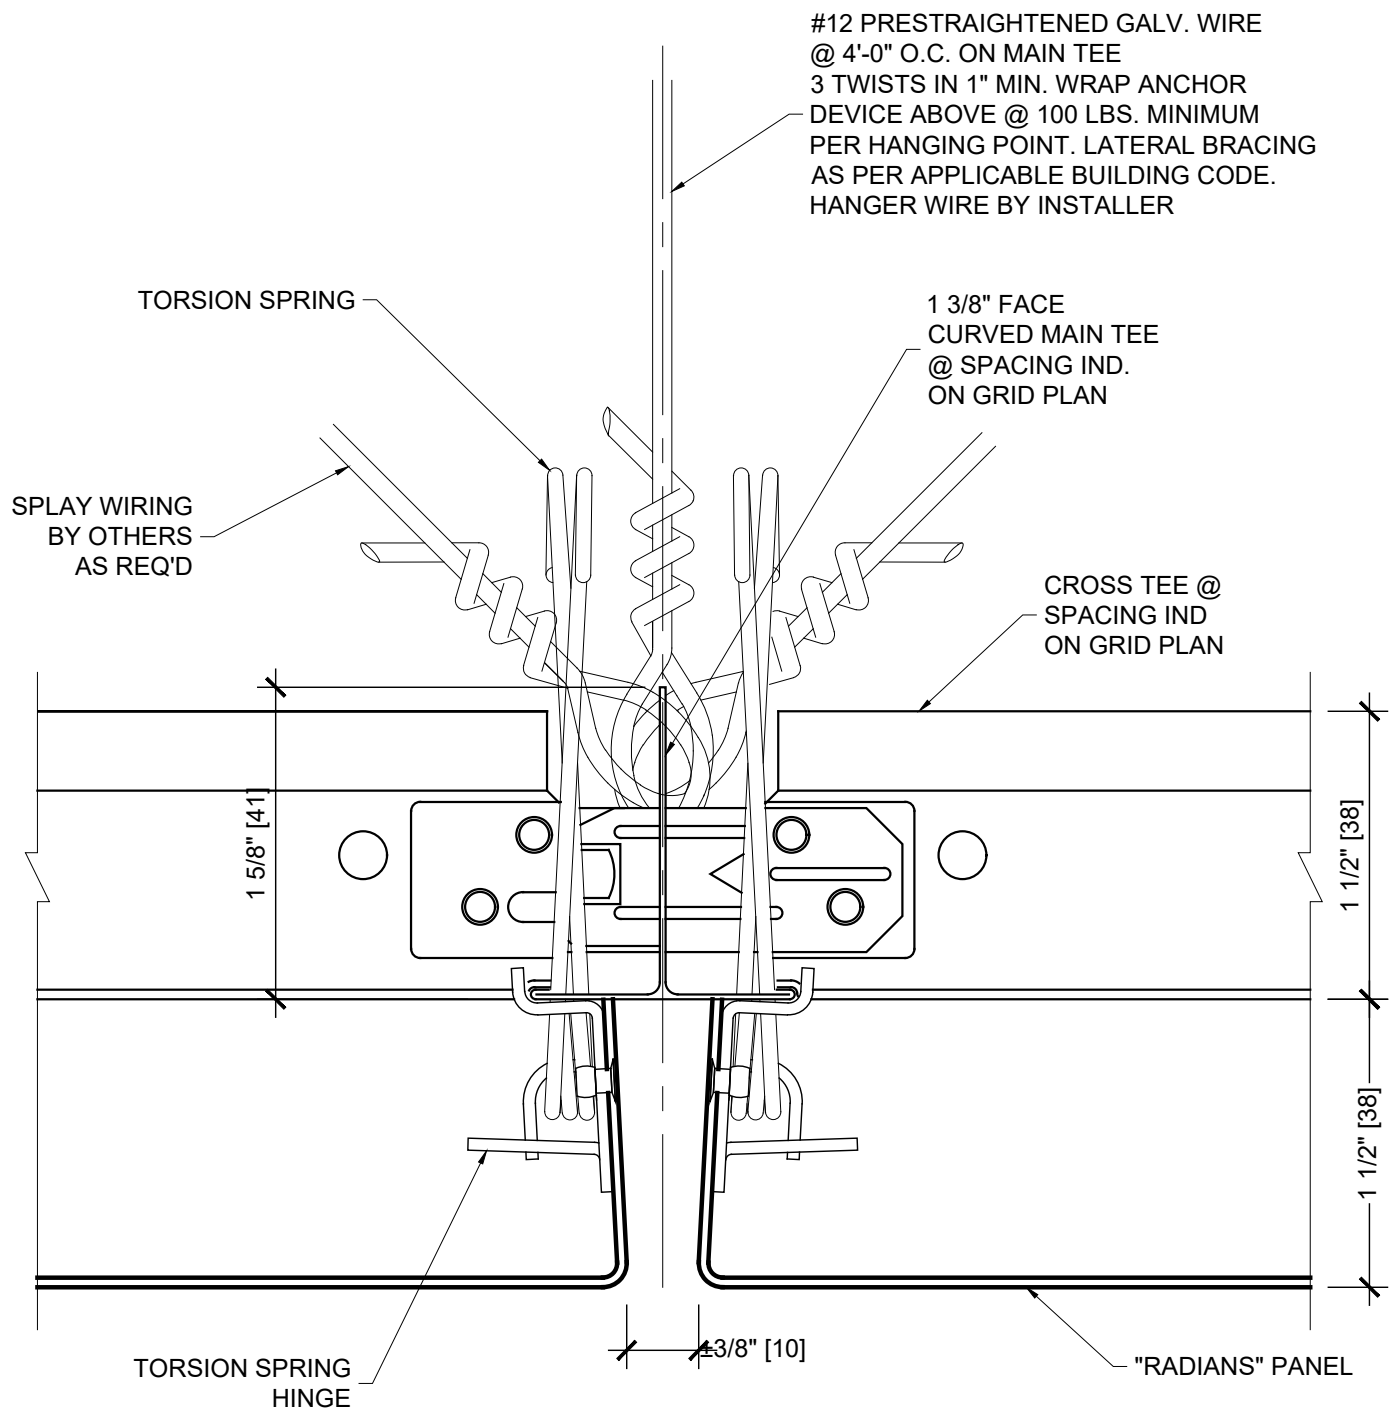

THESE DRAWINGS ARE THE PROPERTY OF CEILINGS PLUS, INC. AND ARE NOT TO BE COPIED OR TRANSMITTED WITHOUT PRIOR WRITTEN CONSENT OF CEILINGS PLUS, INC. ANY UNAUTHORIZED REPRODUCTION OR USE OF DESIGN INTENT AS ILLUSTRATED IS PROHIBITED WITHOUT THE EXPRESS WRITTEN CONSENT OF CEILINGS PLUS.



6711 E. Washington Boulevard
Los Angeles, California 90040
Tel: 800-822-3411
Fax: 323-724-8249
Email: info@ceilingsplus.com
Website: www.USG.com

REVISIONS:

PANEL JOINT DETAIL

SHT. NO. -

SCALE: FULL

RADIANS


PROJECT NO: IC743

CUSTOMER:

DETAIL NO: RAD_PJ2

DRAWN BY:

DATE: 01/08/2019

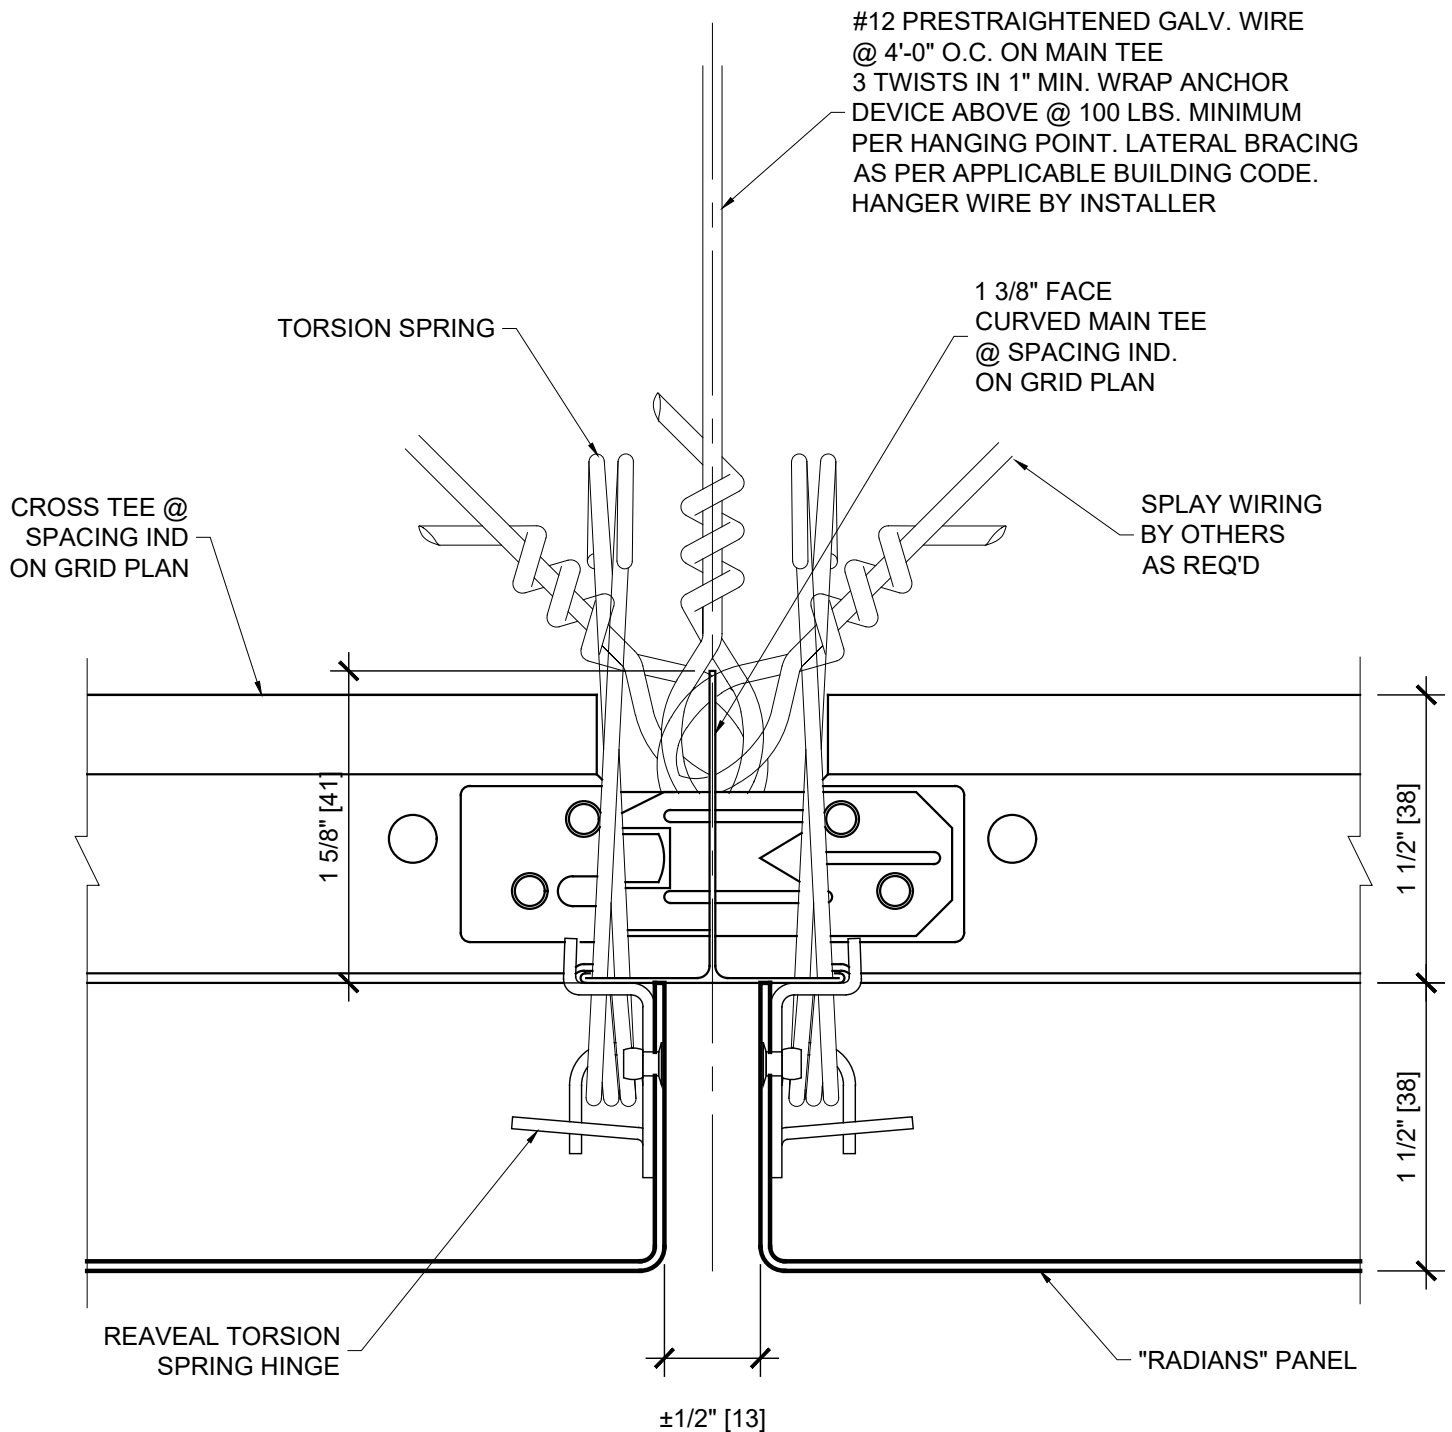

THESE DRAWINGS ARE THE PROPERTY OF CEILINGS PLUS, INC. AND ARE NOT TO BE COPIED OR TRANSMITTED WITHOUT PRIOR WRITTEN CONSENT OF CEILINGS PLUS, INC. ANY UNAUTHORIZED REPRODUCTION OR USE OF DESIGN INTENT AS ILLUSTRATED IS PROHIBITED WITHOUT THE EXPRESS WRITTEN CONSENT OF CEILINGS PLUS.



6711 E. Washington Boulevard
Los Angeles, California 90040
Tel: 800-822-3411
Fax: 323-724-8249
Email: info@ceilingsplus.com
Website: www.USG.com

REVISIONS: -

PANEL JOINT DETAIL

SHT. NO. -

SCALE: FULL

RADIANS

PROJECT NO: IC743

CUSTOMER:

DETAIL NO: RAD_PJ3

DRAWN BY:

DATE: 01/08/2019


#12 PRESTRAIGHTENED GALV. WIRE
 @ 4'-0" O.C. ON MAIN TEE
 3 TWISTS IN 1" MIN. WRAP ANCHOR
 DEVICE ABOVE @ 100 LBS. MINIMUM
 PER HANGING POINT. LATERAL BRACING
 AS PER APPLICABLE BUILDING CODE.
 HANGER WIRE BY INSTALLER

SPLAY WIRING
 BY OTHERS
 AS REQ'D

TORSION SPRING

CURVED MAIN TEE
 @ SPACING IND
 ON GRID PLAN

CROSS TEE @
 SPACING IND
 ON GRID PLAN

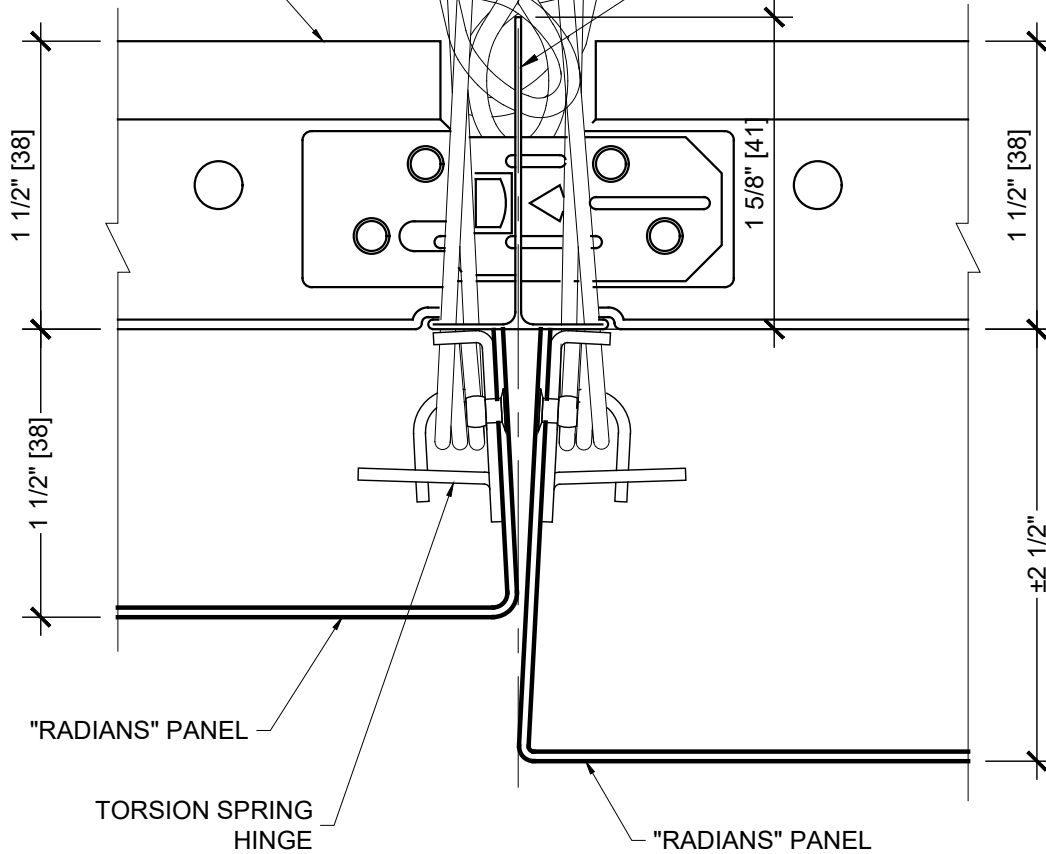

THESE DRAWINGS ARE THE PROPERTY OF CEILINGS PLUS, INC. AND ARE NOT TO BE COPIED OR TRANSMITTED WITHOUT PRIOR WRITTEN CONSENT OF CEILINGS PLUS, INC. ANY UNAUTHORIZED REPRODUCTION OR USE OF DESIGN INTENT AS ILLUSTRATED IS PROHIBITED WITHOUT THE EXPRESS WRITTEN CONSENT OF CEILINGS PLUS.



6711 E. Washington Boulevard
 Los Angeles, California 90040
 Tel: 800-822-3411
 Fax: 323-724-8249
 Email: info@ceilingsplus.com
 Website: www.USG.com

REVISIONS:

PANEL JOINT DETAIL

SHT. NO.

SCALE: FULL

RADIANS


PROJECT NO: IC743

CUSTOMER:

DETAIL NO: RAD_PJ4

DRAWN BY:

DATE: 01/08/2019

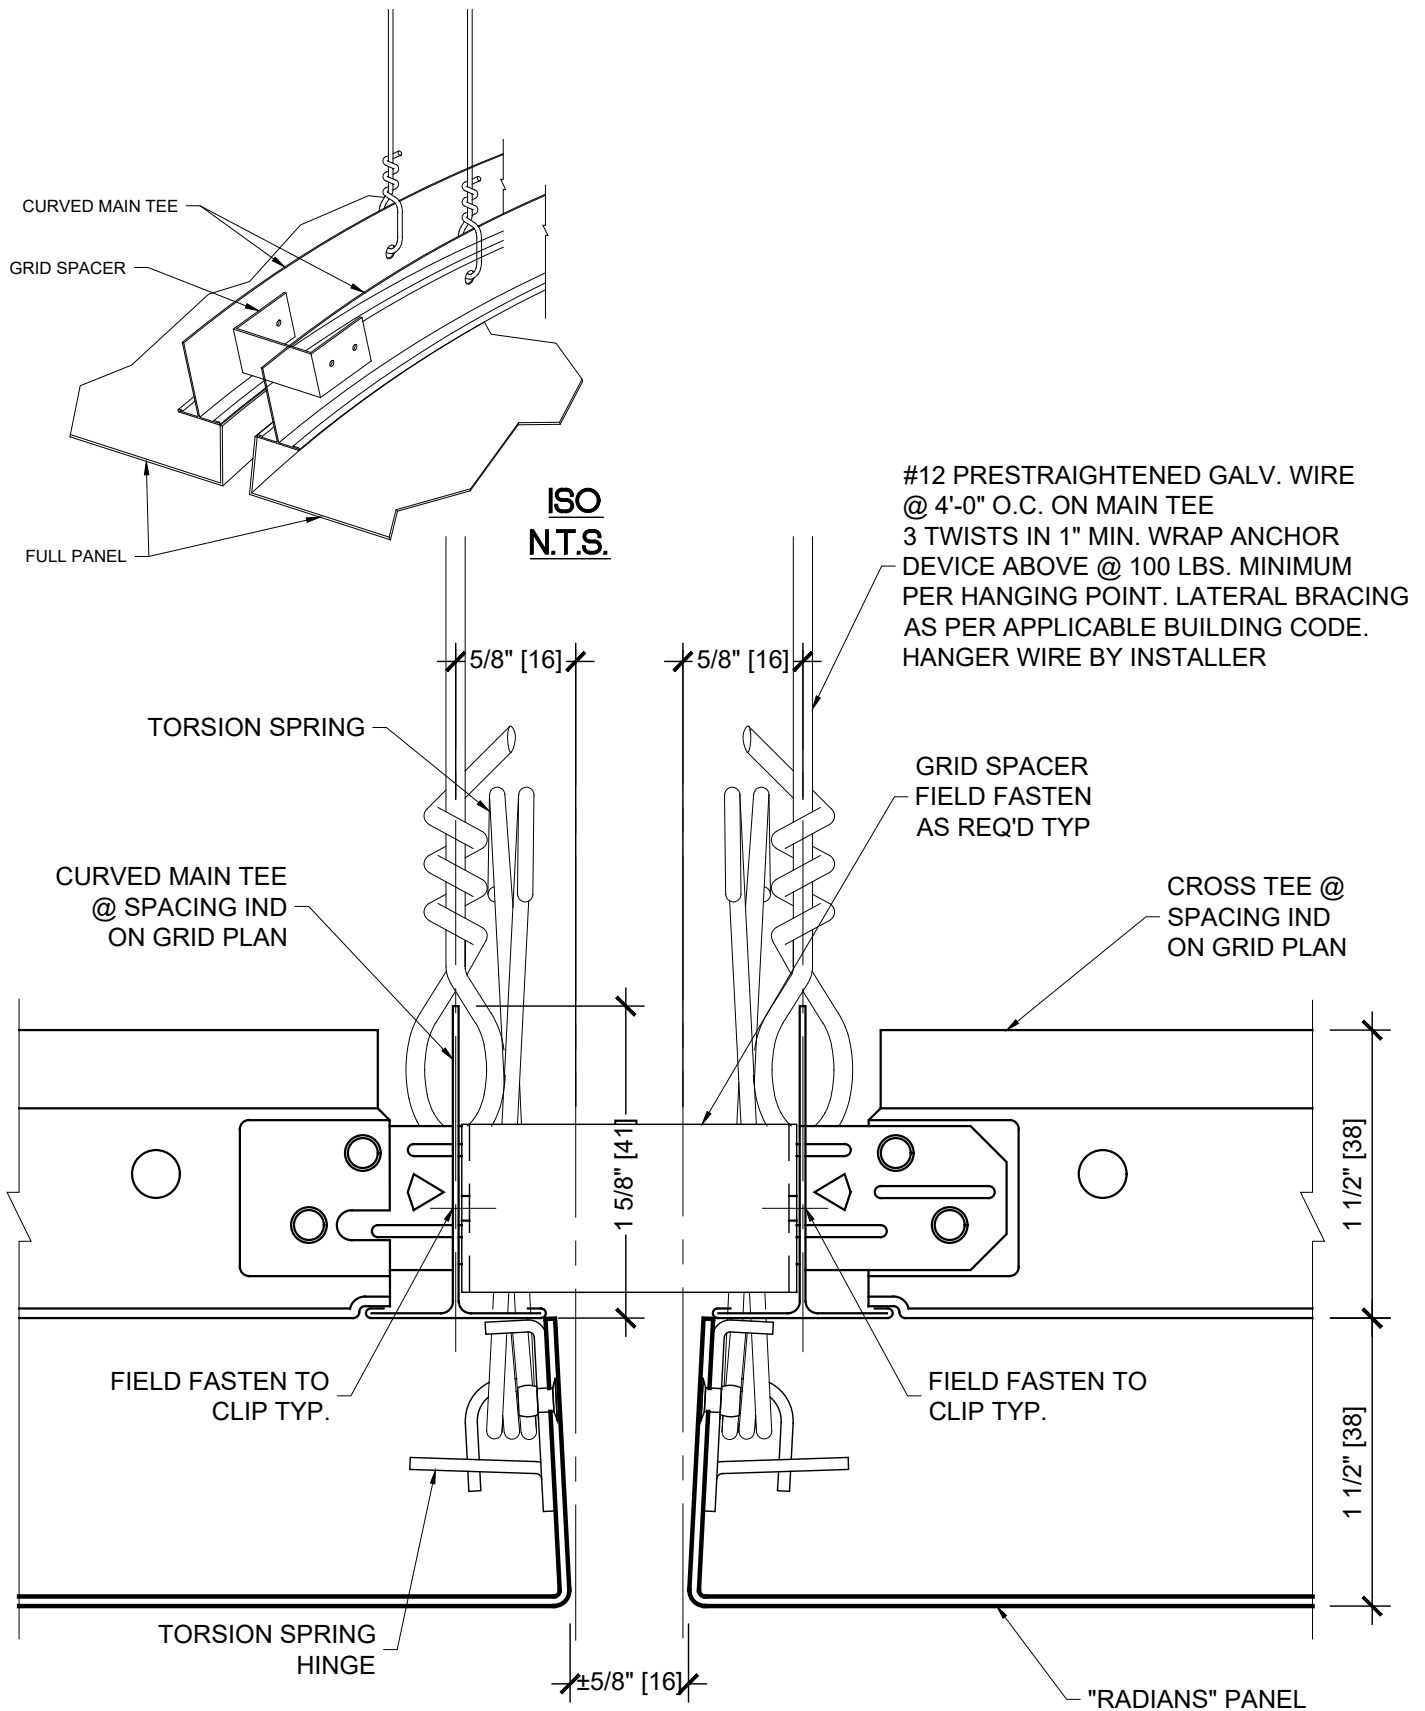

THESE DRAWINGS ARE THE PROPERTY OF CEILINGS PLUS, INC. AND ARE NOT TO BE COPIED OR TRANSMITTED WITHOUT PRIOR WRITTEN CONSENT OF CEILINGS PLUS, INC. ANY UNAUTHORIZED REPRODUCTION OR USE OF DESIGN INTENT AS ILLUSTRATED IS PROHIBITED WITHOUT THE EXPRESS WRITTEN CONSENT OF CEILINGS PLUS.



6711 E. Washington Boulevard
Los Angeles, California 90040
Tel: 800-822-3411
Fax: 323-724-8249
Email: info@ceilingsplus.com
Website: www.USG.com

REVISIONS:

PANEL JOINT DETAIL

SHT. NO.

SCALE: FULL

RADIANS


PROJECT NO: IC743

CUSTOMER:

DETAIL NO: RAD_PJ5


DRAWN BY:

DATE: 01/08/2019

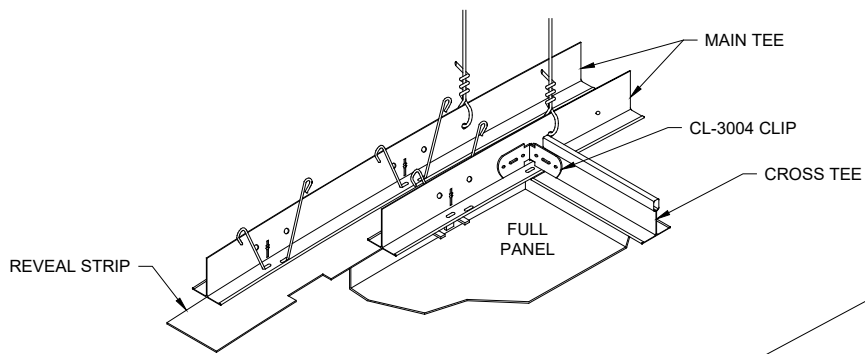

ISO
N.T.S.

#12 PRESTRAIGHTENED GALV. WIRE
@ 4'-0" O.C. ON MAIN TEE
3 TWISTS IN 1" MIN. WRAP ANCHOR
DEVICE ABOVE @ 100 LBS. MINIMUM
PER HANGING POINT. LATERAL BRACING
AS PER APPLICABLE BUILDING CODE.
HANGER WIRE BY INSTALLER

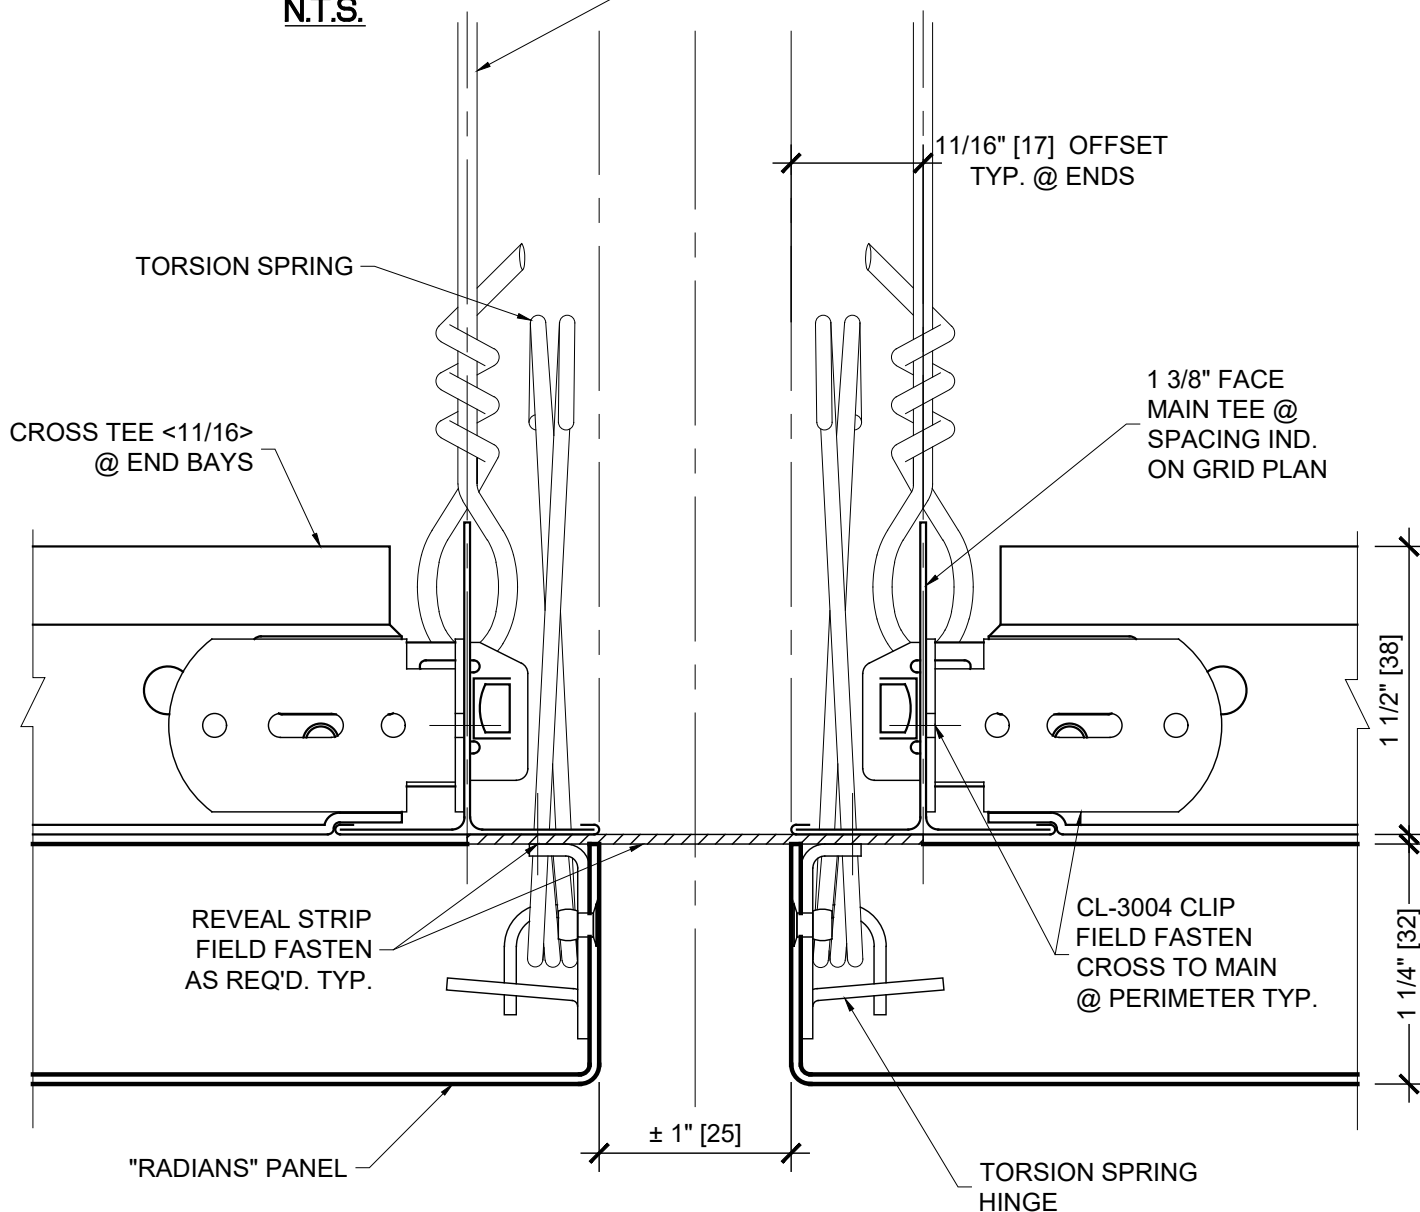

THESE DRAWINGS ARE THE PROPERTY OF CEILINGS PLUS, INC. AND ARE NOT TO BE COPIED OR TRANSMITTED WITHOUT PRIOR WRITTEN CONSENT OF CEILINGS PLUS, INC. ANY UNAUTHORIZED REPRODUCTION OR USE OF DESIGN INTENT AS ILLUSTRATED IS PROHIBITED WITHOUT THE EXPRESS WRITTEN CONSENT OF CEILINGS PLUS.



CEILINGSPUS

6711 E. Washington Boulevard
Los Angeles, California 90040
Tel: 800-822-3411
Fax: 323-724-8249
Email: info@ceilingsplus.com
Website: www.USG.com

REVISIONS:

PERIMETER DETAIL

SHT. NO. -

SCALE: FULL

RADIANS


PROJECT NO: IC743

CUSTOMER:

DETAIL NO: RAD_PJ6

DRAWN BY:

DATE: 01/08/2019

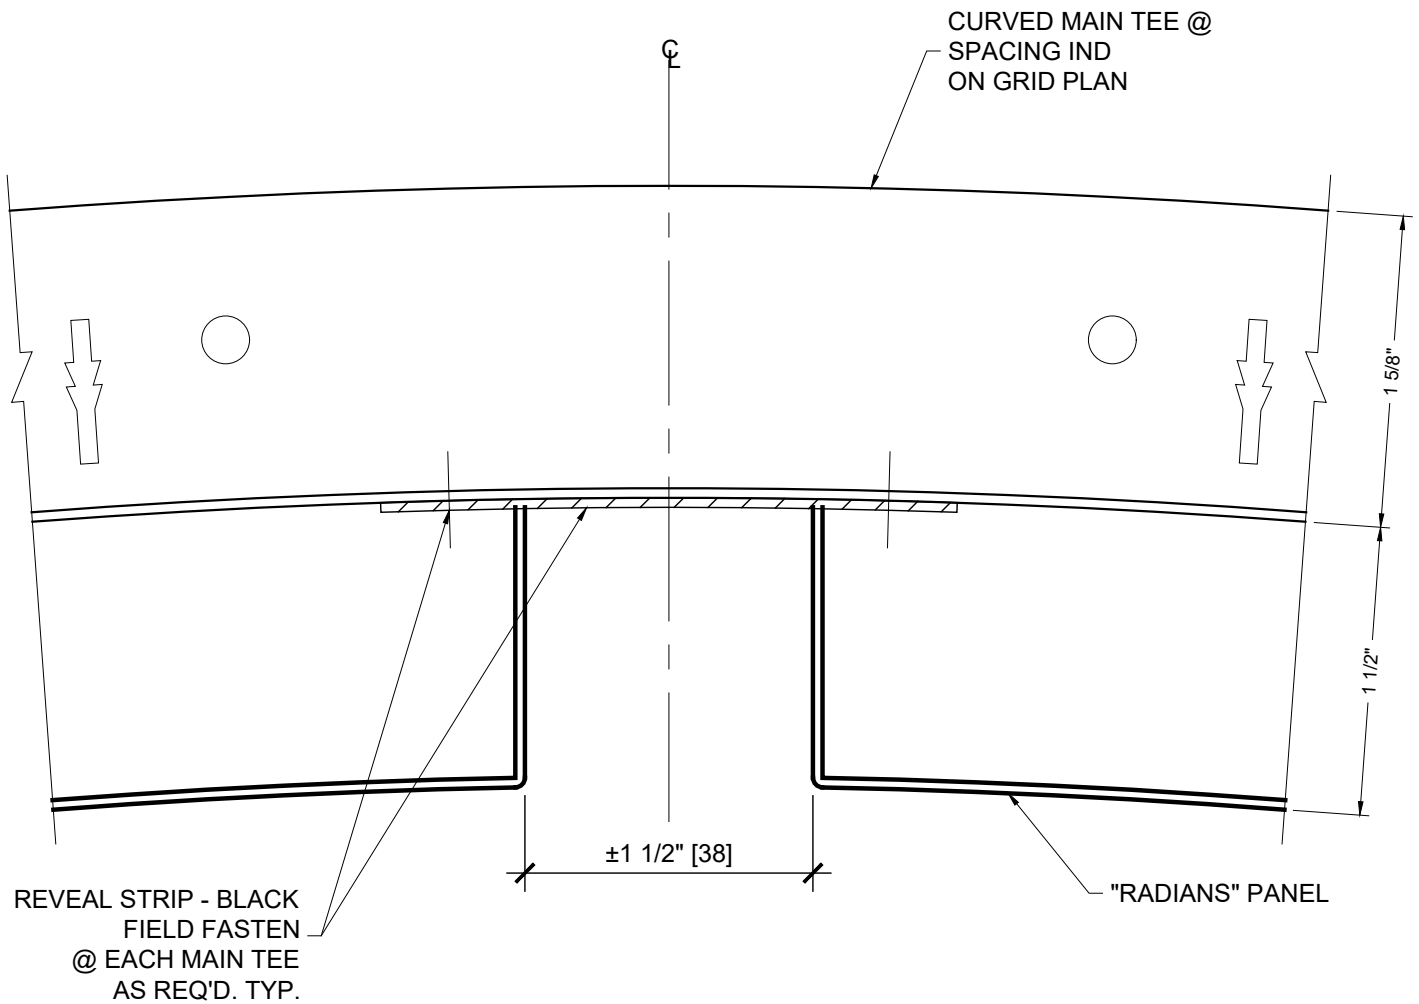

THESE DRAWINGS ARE THE PROPERTY OF CEILINGS PLUS, INC. AND ARE NOT TO BE COPIED OR TRANSMITTED WITHOUT PRIOR WRITTEN CONSENT OF CEILINGS PLUS, INC. ANY UNAUTHORIZED REPRODUCTION OR USE OF DESIGN INTENT AS ILLUSTRATED IS PROHIBITED WITHOUT THE EXPRESS WRITTEN CONSENT OF CEILINGS PLUS.



6711 E. Washington Boulevard
Los Angeles, California 90040
Tel: 800-822-3411
Fax: 323-724-8249
Email: info@ceilingsplus.com
Website: www.USG.com

REVISIONS:

PANEL JOINT DETAIL

SHT. NO. -

SCALE: FULL

RADIANS

PROJECT NO: IC743

CUSTOMER:

DETAIL NO: RAD_PJ7

DRAWN BY:

DATE: 01/08/2019