

THESE DRAWINGS ARE THE PROPERTY OF CEILINGS PLUS, INC. AND ARE NOT TO BE COPIED OR TRANSMITTED WITHOUT PRIOR WRITTEN CONSENT OF CEILINGS PLUS, INC. ANY UNAUTHORIZED REPRODUCTION OR USE OF DESIGN INTENT AS ILLUSTRATED IS PROHIBITED WITHOUT THE EXPRESS WRITTEN CONSENT OF CEILINGS PLUS.



6711 E. Washington Boulevard  
Los Angeles, California 90040  
Tel: 800-822-3411  
Fax: 323-724-8249  
Email: [info@ceilingsplus.com](mailto:info@ceilingsplus.com)  
Website: [www.USG.com](http://www.USG.com)

REVISIONS: -

#### PERIMETER DETAIL

SHT. NO. -

SCALE: FULL

#### RADIANS


PROJECT NO: IC744

CUSTOMER:

DETAIL NO: RAD\_PR\_CRV

DRAWN BY:

DATE: 01/08/2019

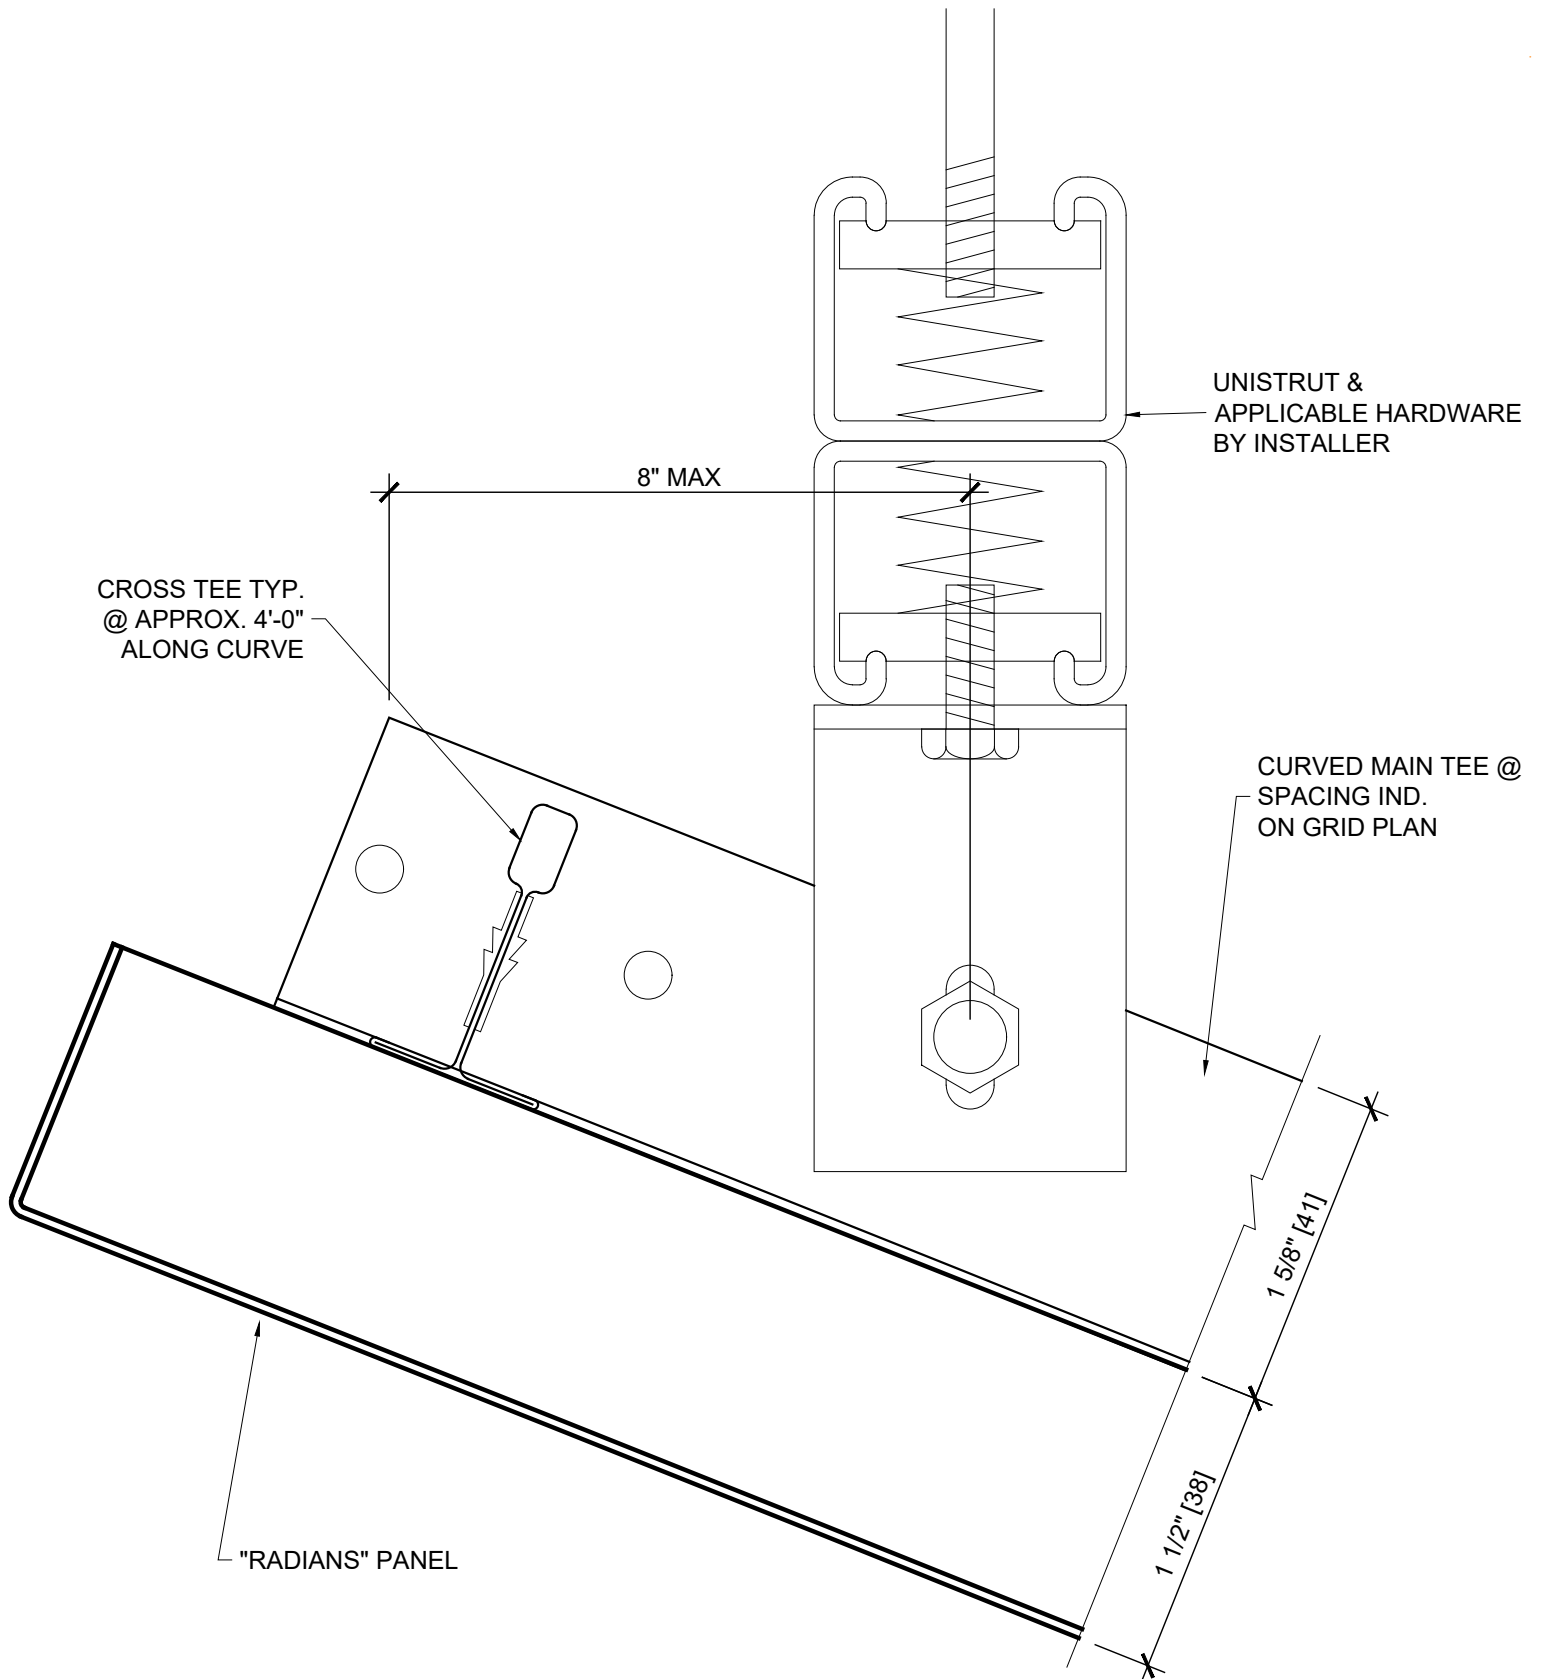

THESE DRAWINGS ARE THE PROPERTY OF CEILINGS PLUS, INC. AND ARE NOT TO BE COPIED OR TRANSMITTED WITHOUT PRIOR WRITTEN CONSENT OF CEILINGS PLUS, INC. ANY UNAUTHORIZED REPRODUCTION OR USE OF DESIGN INTENT AS ILLUSTRATED IS PROHIBITED WITHOUT THE EXPRESS WRITTEN CONSENT OF CEILINGS PLUS.



6711 E. Washington Boulevard  
 Los Angeles, California 90040  
 Tel: 800-822-3411  
 Fax: 323-724-8249  
 Email: [info@ceilingsplus.com](mailto:info@ceilingsplus.com)  
 Website: [www.USG.com](http://www.USG.com)

REVISIONS: -

#### PERIMETER DETAIL

SHT. NO. -

SCALE: FULL

#### RADIANS


PROJECT NO: IC744

CUSTOMER:

DETAIL NO: RAD\_UNI

DRAWN BY:

DATE: 01/08/2019

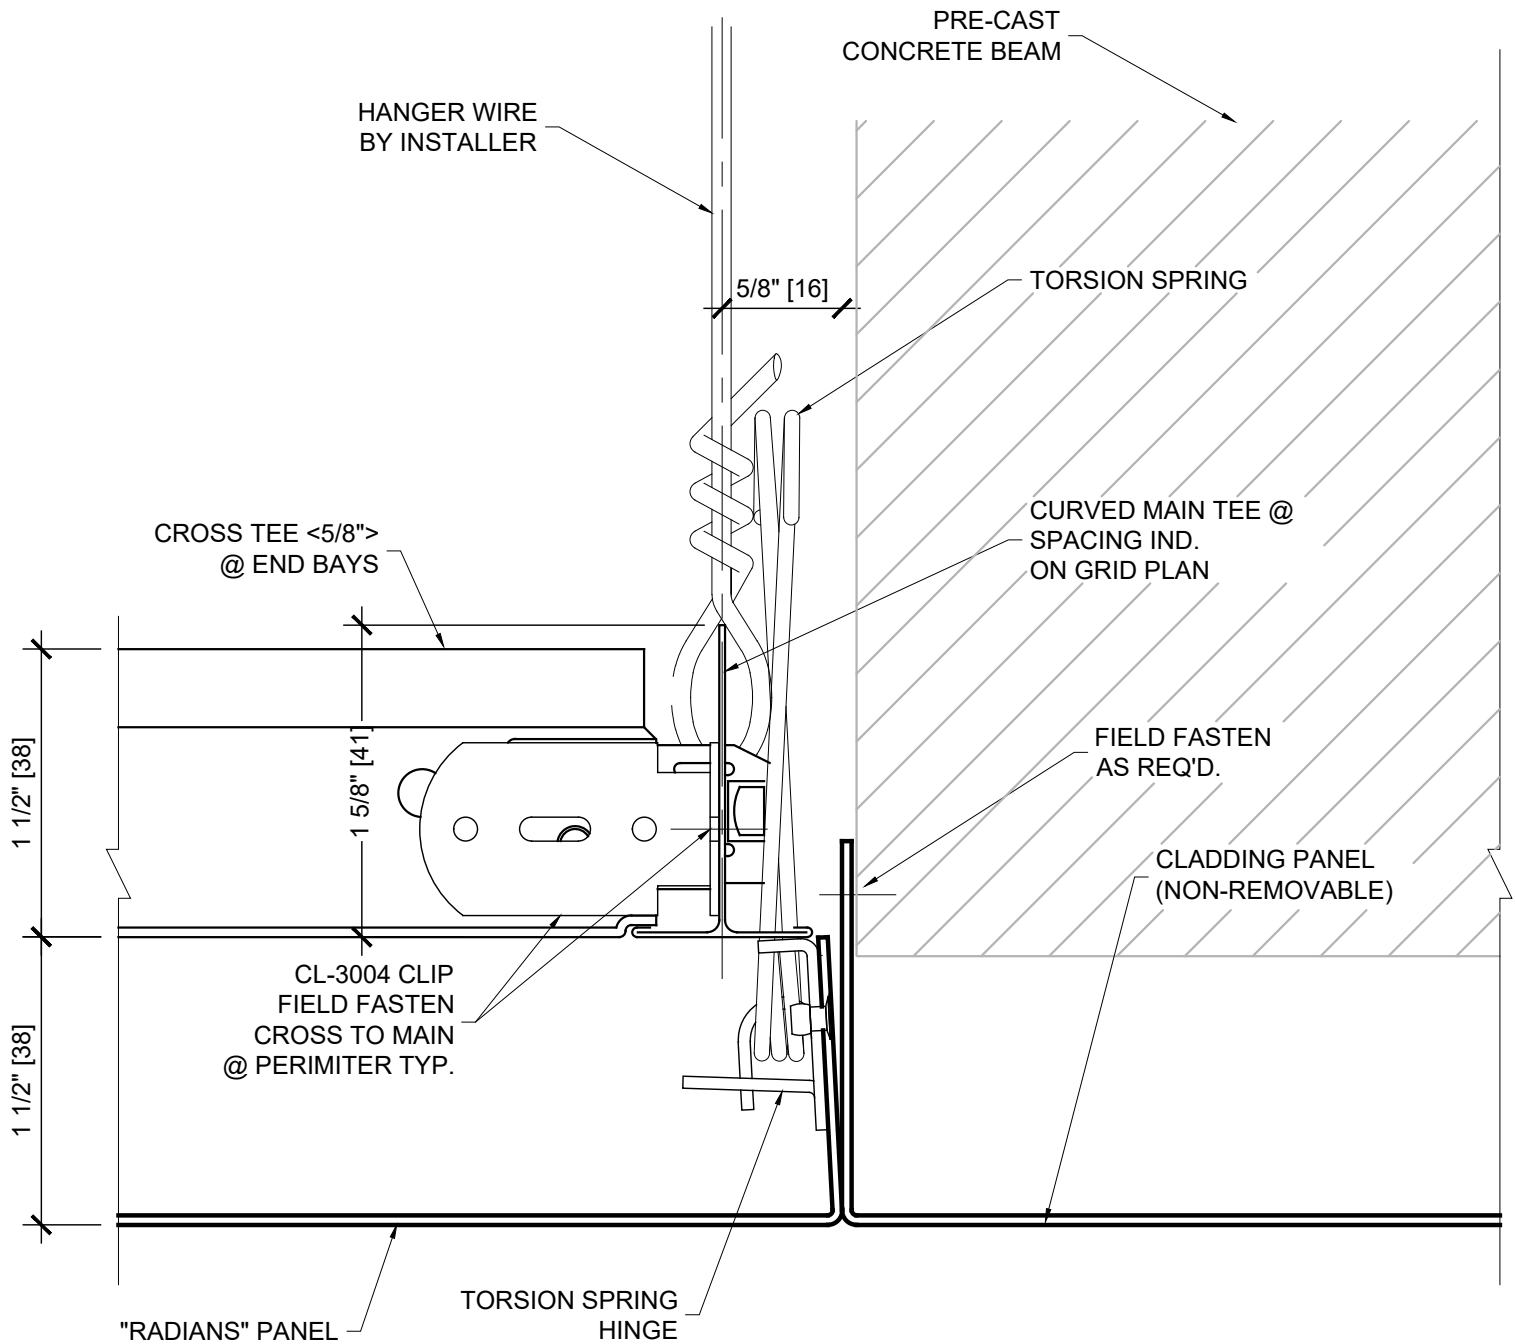

THESE DRAWINGS ARE THE PROPERTY OF CEILINGS PLUS, INC. AND ARE NOT TO BE COPIED OR TRANSMITTED WITHOUT PRIOR WRITTEN CONSENT OF CEILINGS PLUS, INC. ANY UNAUTHORIZED REPRODUCTION OR USE OF DESIGN INTENT AS ILLUSTRATED IS PROHIBITED WITHOUT THE EXPRESS WRITTEN CONSENT OF CEILINGS PLUS.



6711 E. Washington Boulevard  
Los Angeles, California 90040  
Tel: 800-822-3411  
Fax: 323-724-8249  
Email: [info@ceilingsplus.com](mailto:info@ceilingsplus.com)  
Website: [www.USG.com](http://www.USG.com)

REVISIONS: -

#### PERIMETER DETAIL

SHT. NO.

SCALE: FULL

#### RADIANS

PROJECT NO: IC744


CUSTOMER:

DETAIL NO: CUSTOM

DRAWN BY:

DATE: 01/08/2019

#12 PRESTRAIGHTENED GALV. WIRE  
 @ 4'-0" O.C. ON MAIN TEE  
 3 TWISTS IN 1" MIN. WRAP ANCHOR  
 DEVICE ABOVE @ 100 LBS. MINIMUM  
 PER HANGING POINT. LATERAL BRACING  
 AS PER APPLICABLE BUILDING CODE.  
 HANGER WIRE BY INSTALLER

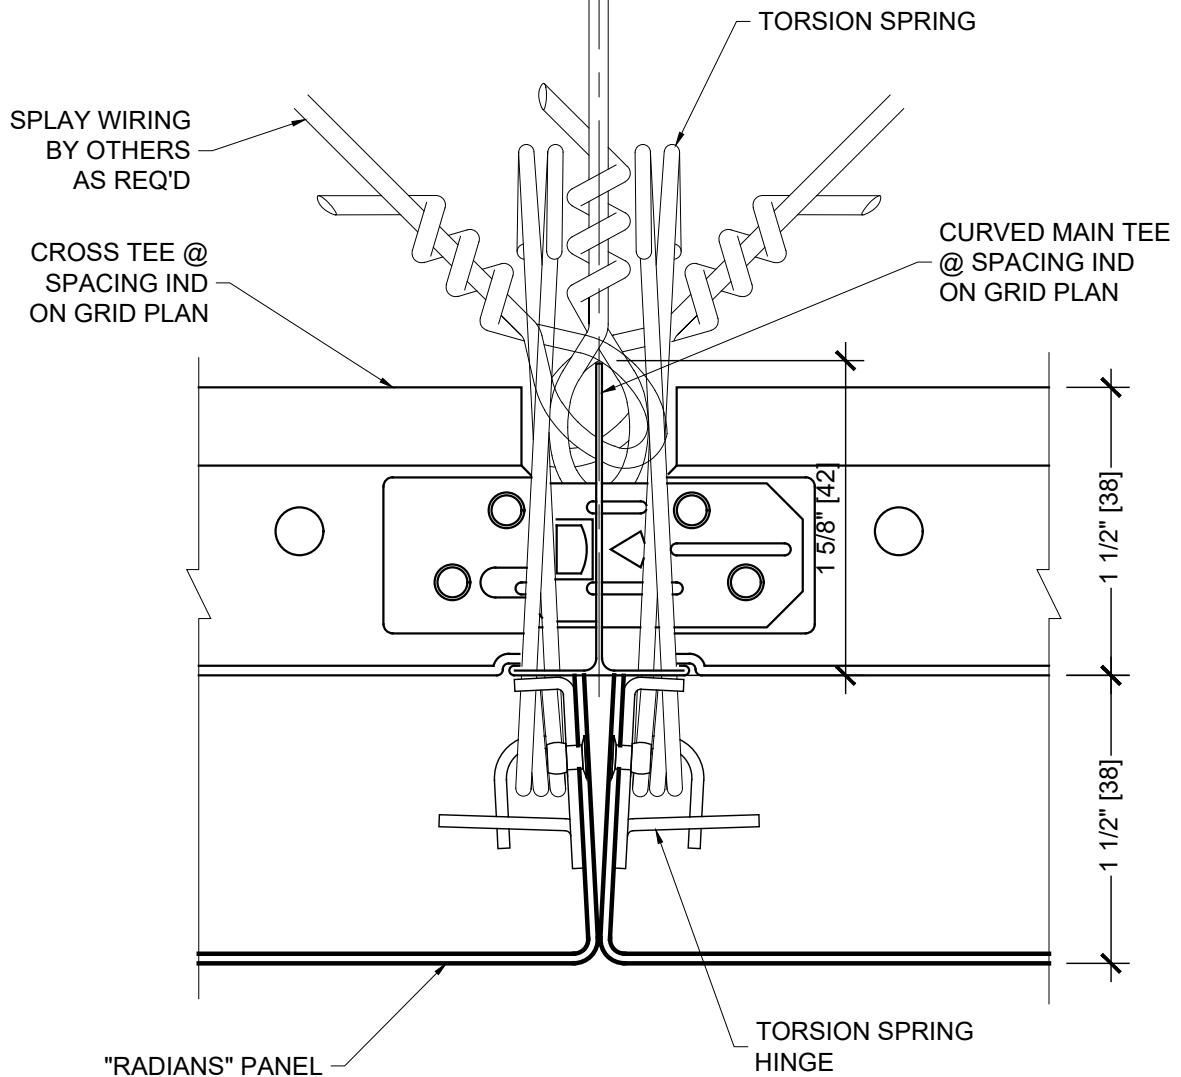

THESE DRAWINGS ARE THE PROPERTY OF CEILINGS PLUS, INC. AND ARE NOT TO BE COPIED OR TRANSMITTED WITHOUT PRIOR WRITTEN CONSENT OF CEILINGS PLUS, INC. ANY UNAUTHORIZED REPRODUCTION OR USE OF DESIGN INTENT AS ILLUSTRATED IS PROHIBITED WITHOUT THE EXPRESS WRITTEN CONSENT OF CEILINGS PLUS.



6711 E. Washington Boulevard  
 Los Angeles, California 90040  
 Tel: 800-822-3411  
 Fax: 323-724-8249  
 Email: [info@ceilingsplus.com](mailto:info@ceilingsplus.com)  
 Website: [www.USG.com](http://www.USG.com)


REVISIONS:

PANEL JOINT DETAIL

SHT. NO. -  
 SCALE: FULL

RADIANS

PROJECT NO: IC744  
 CUSTOMER:  
 DETAIL NO: RAD\_PJ1  
 DRAWN BY:  
 DATE: 01/08/2019

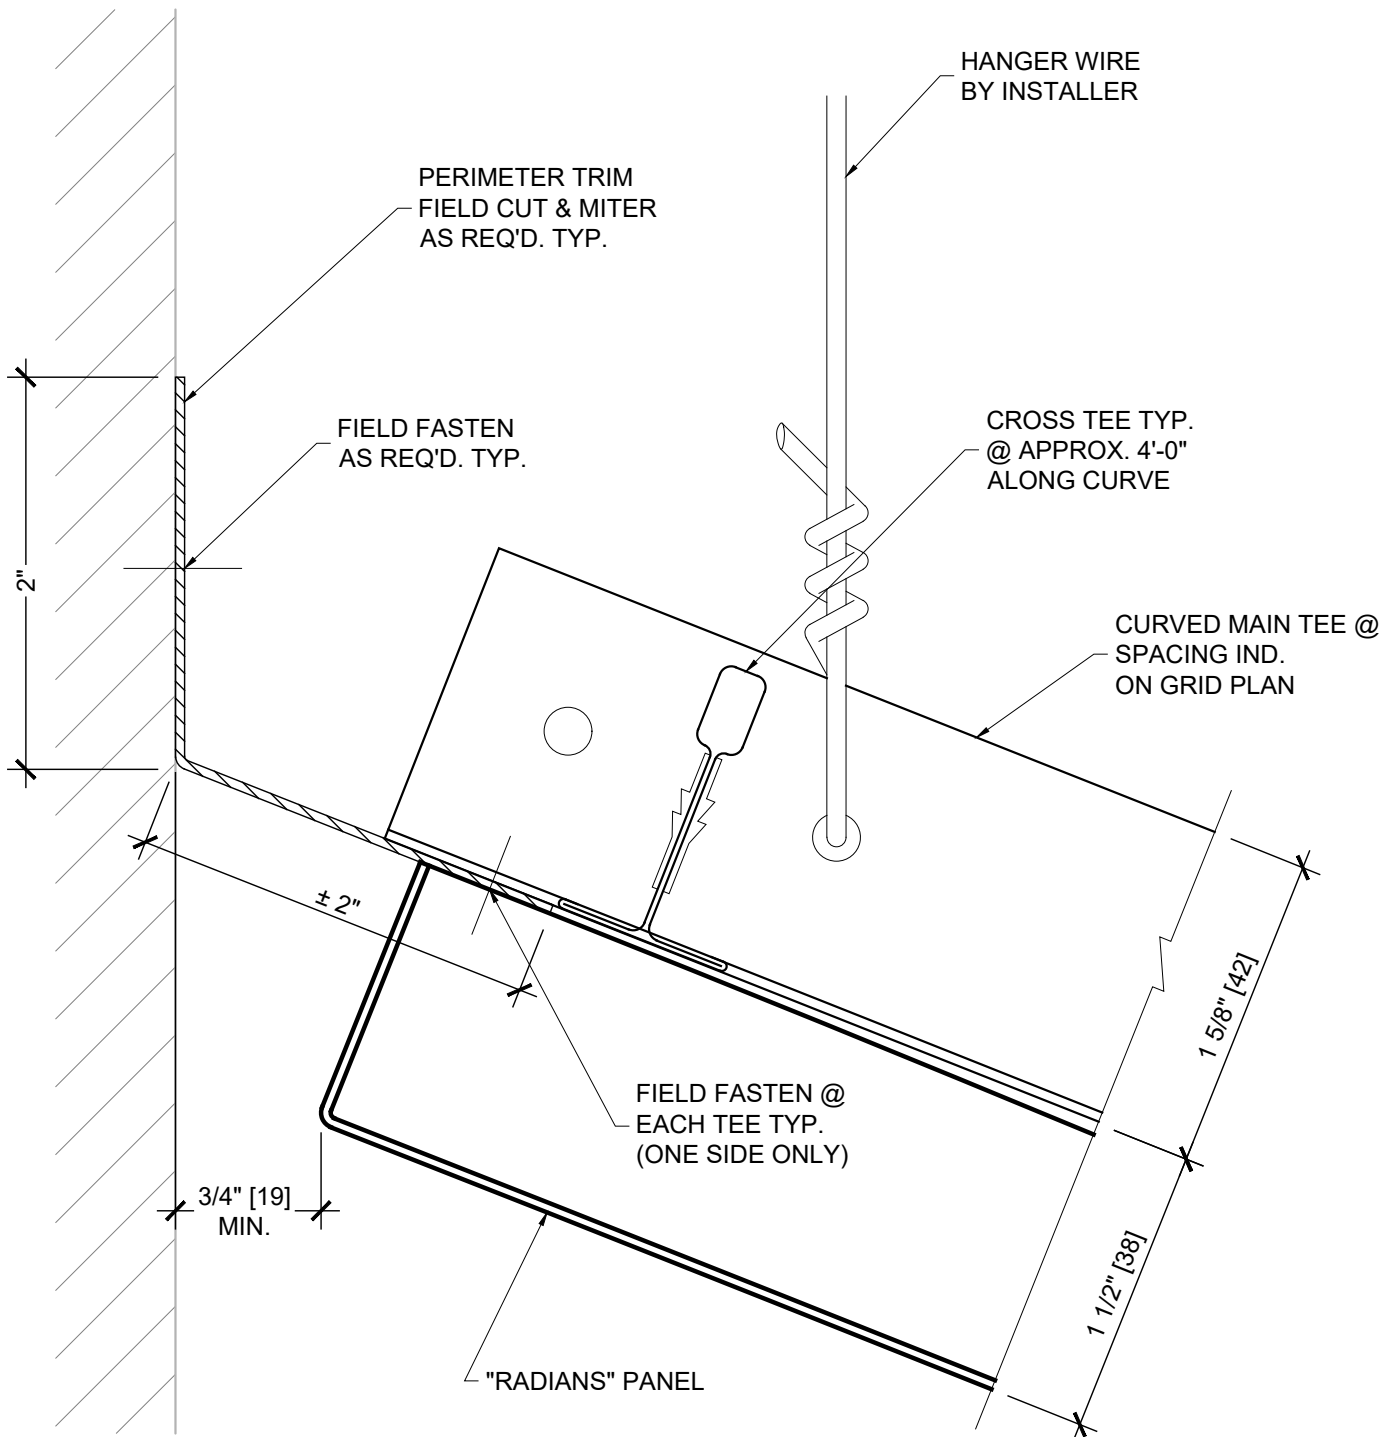

THESE DRAWINGS ARE THE PROPERTY OF CEILINGS PLUS, INC. AND ARE NOT TO BE COPIED OR TRANSMITTED WITHOUT PRIOR WRITTEN CONSENT OF CEILINGS PLUS, INC. ANY UNAUTHORIZED REPRODUCTION OR USE OF DESIGN INTENT AS ILLUSTRATED IS PROHIBITED WITHOUT THE EXPRESS WRITTEN CONSENT OF CEILINGS PLUS.




6711 E. Washington Boulevard  
Los Angeles, California 90040  
Tel: 800-822-3411  
Fax: 323-724-8249  
Email: [info@ceilingsplus.com](mailto:info@ceilingsplus.com)  
Website: [www.USG.com](http://www.USG.com)

REVISIONS: -	
SHT. NO.	-
SCALE: FULL	

#### PERIMETER DETAIL

#### RADIANS

PROJECT NO:	IC744
CUSTOMER:	
DETAIL NO:	RAD_P1X
DRAWN BY:	
DATE:	01/08/2019

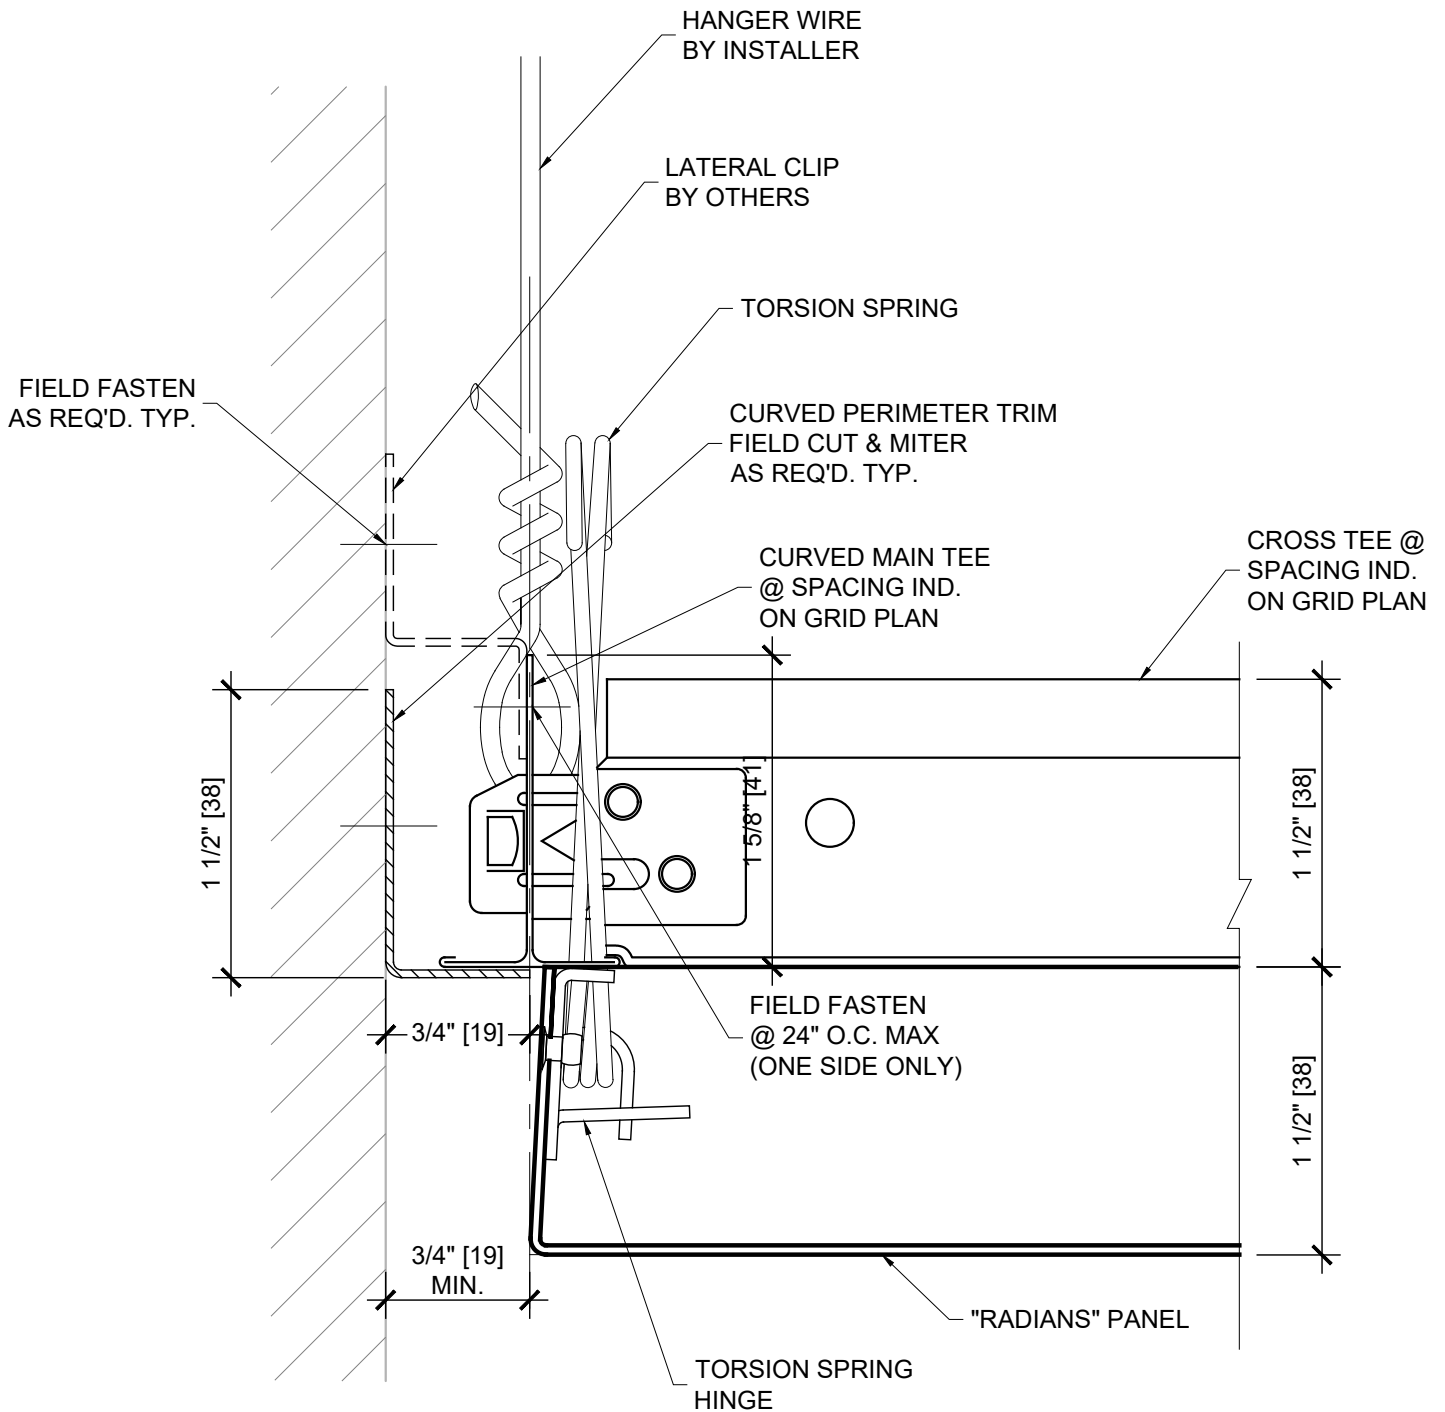

THESE DRAWINGS ARE THE PROPERTY OF CEILINGS PLUS, INC. AND ARE NOT TO BE COPIED OR TRANSMITTED WITHOUT PRIOR WRITTEN CONSENT OF CEILINGS PLUS, INC. ANY UNAUTHORIZED REPRODUCTION OR USE OF DESIGN INTENT AS ILLUSTRATED IS PROHIBITED WITHOUT THE EXPRESS WRITTEN CONSENT OF CEILINGS PLUS.



6711 E. Washington Boulevard  
Los Angeles, California 90040  
Tel: 800-822-3411  
Fax: 323-724-8249  
Email: [info@ceilingsplus.com](mailto:info@ceilingsplus.com)  
Website: [www.USG.com](http://www.USG.com)

REVISIONS:

#### PERIMETER DETAIL

SHT. NO. -

SCALE: FULL

#### RADIANS


PROJECT NO: IC744

CUSTOMER:

DETAIL NO: RAD\_P1C

DRAWN BY:

DATE: 01/08/2019

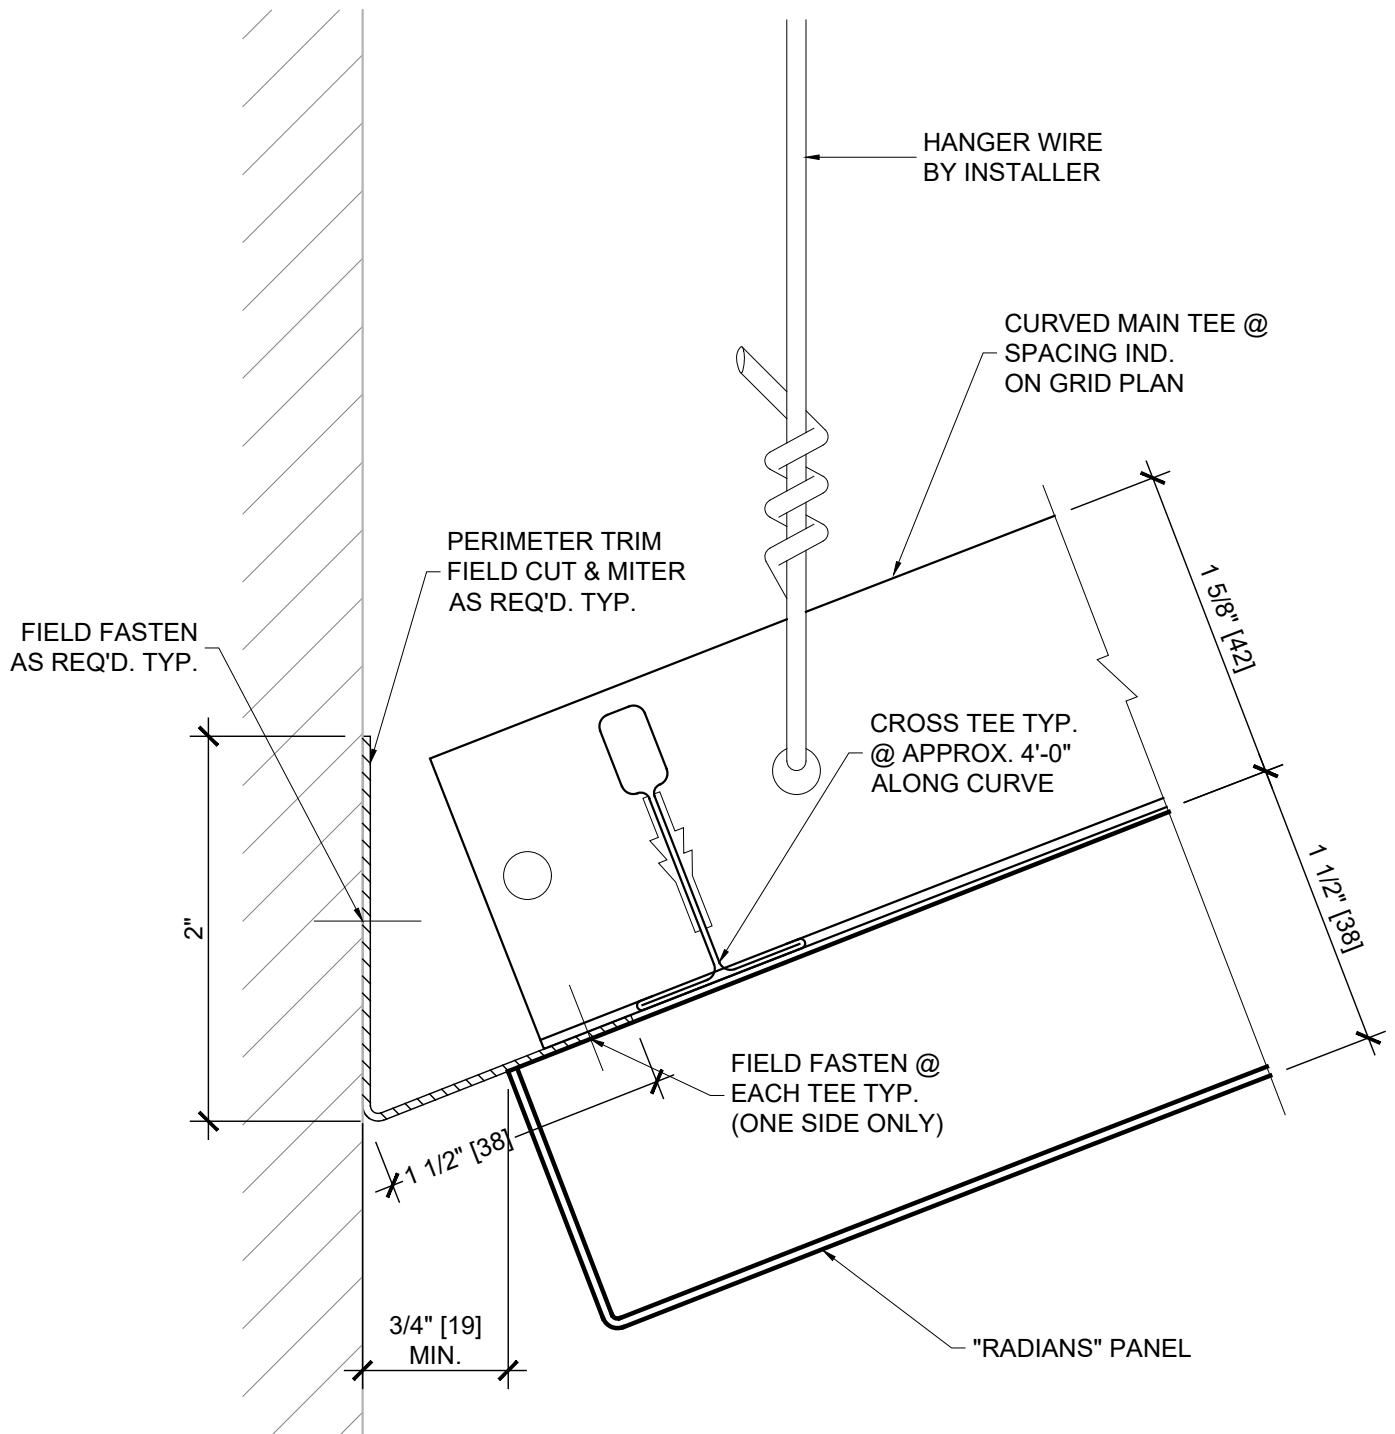

THESE DRAWINGS ARE THE PROPERTY OF CEILINGS PLUS, INC. AND ARE NOT TO BE COPIED OR TRANSMITTED WITHOUT PRIOR WRITTEN CONSENT OF CEILINGS PLUS, INC. ANY UNAUTHORIZED REPRODUCTION OR USE OF DESIGN INTENT AS ILLUSTRATED IS PROHIBITED WITHOUT THE EXPRESS WRITTEN CONSENT OF CEILINGS PLUS.



6711 E. Washington Boulevard  
Los Angeles, California 90040  
Tel: 800-822-3411  
Fax: 323-724-8249  
Email: [info@ceilingsplus.com](mailto:info@ceilingsplus.com)  
Website: [www.USG.com](http://www.USG.com)

REVISIONS: -

#### PERIMETER DETAIL

SHT. NO. -

SCALE: FULL

#### RADIANS


PROJECT NO: IC744

CUSTOMER:

DETAIL NO: RAD\_P1V

DRAWN BY:

DATE: 01/08/2019

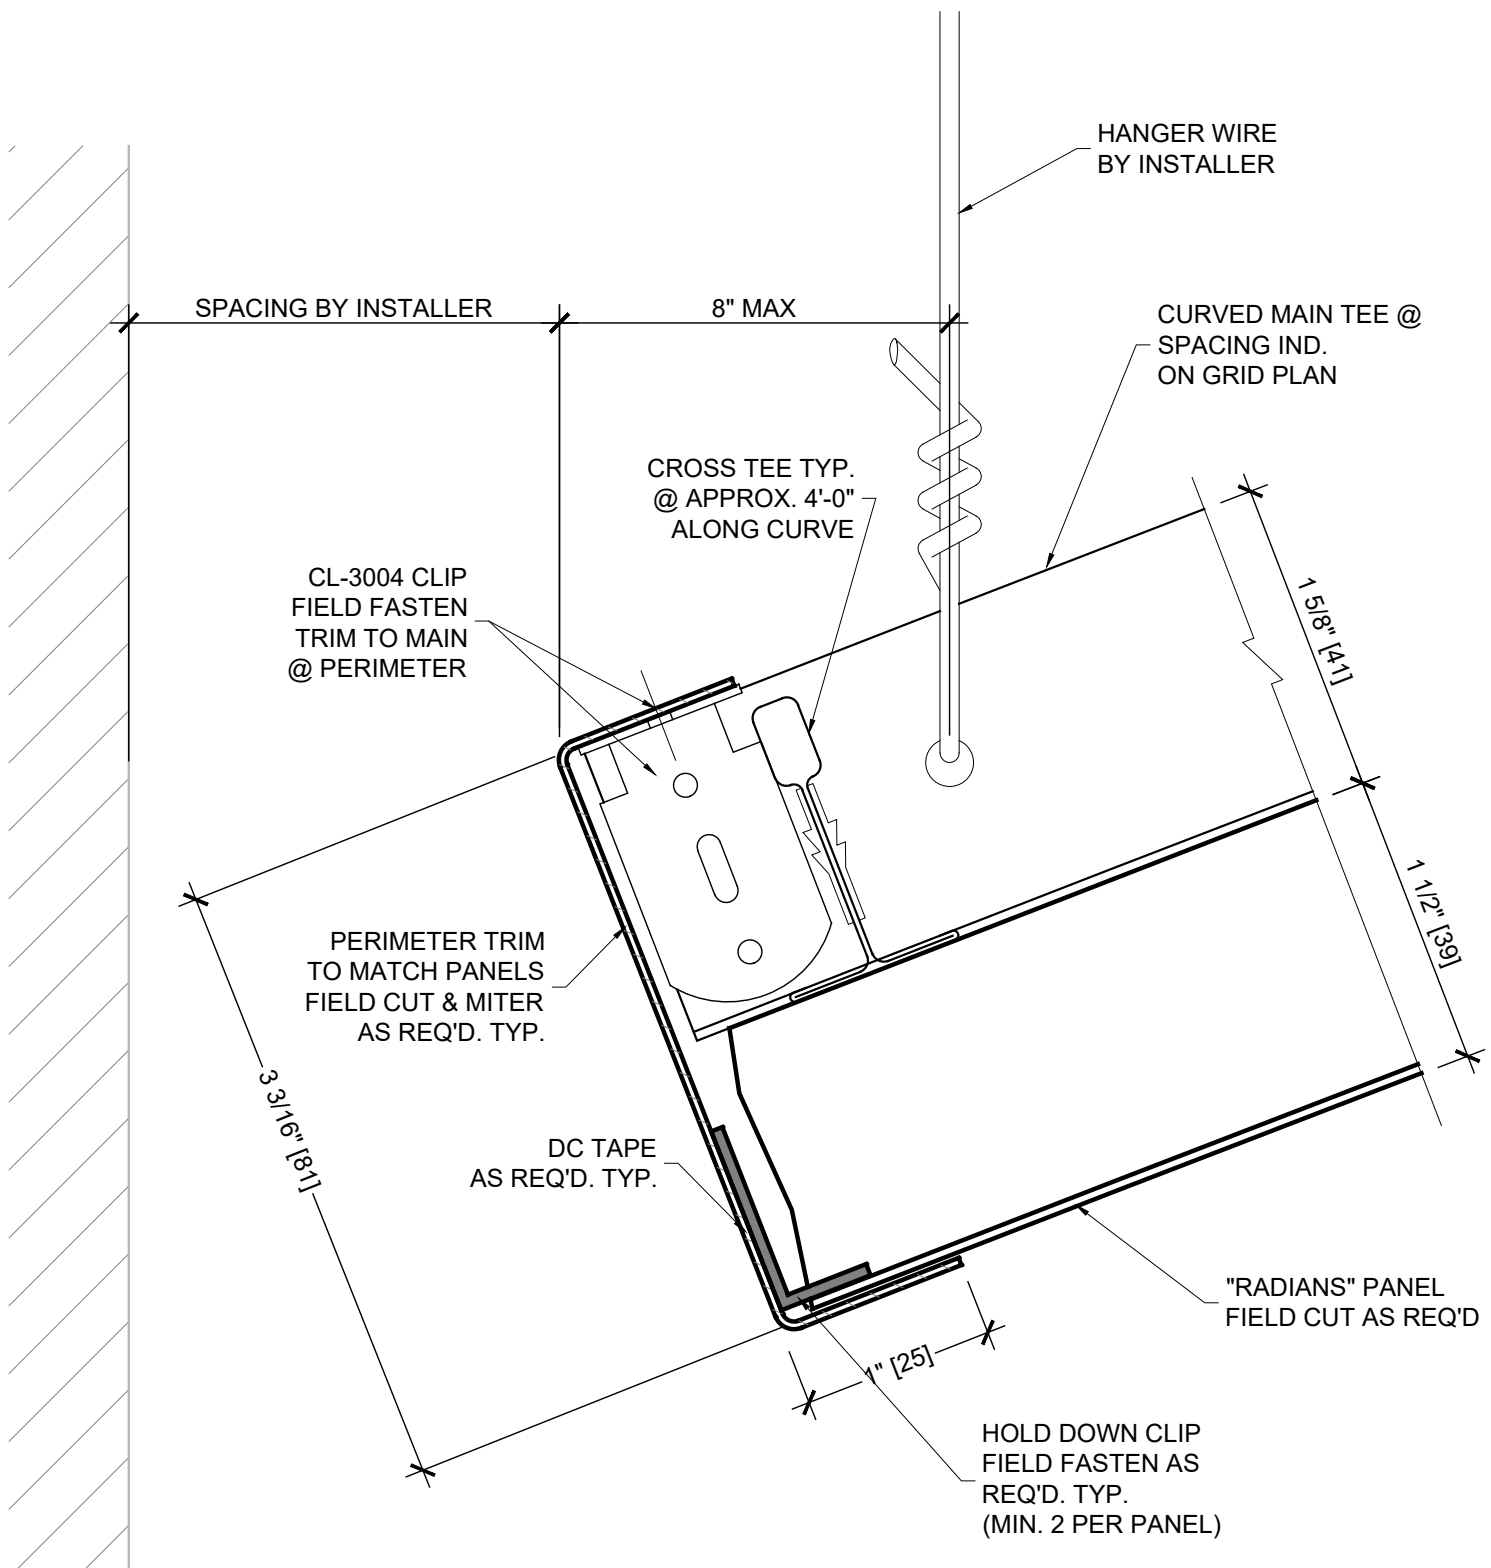

THESE DRAWINGS ARE THE PROPERTY OF CEILINGS PLUS, INC. AND ARE NOT TO BE COPIED OR TRANSMITTED WITHOUT PRIOR WRITTEN CONSENT OF CEILINGS PLUS, INC. ANY UNAUTHORIZED REPRODUCTION OR USE OF DESIGN INTENT AS ILLUSTRATED IS PROHIBITED WITHOUT THE EXPRESS WRITTEN CONSENT OF CEILINGS PLUS.



6711 E. Washington Boulevard  
Los Angeles, California 90040  
Tel: 800-822-3411  
Fax: 323-724-8249  
Email: [info@ceilingsplus.com](mailto:info@ceilingsplus.com)  
Website: [www.USG.com](http://www.USG.com)

REVISIONS: -

#### PERIMETER DETAIL

SHT. NO. -

SCALE: FULL

#### RADIANS

PROJECT NO: IC744


CUSTOMER:

DETAIL NO: RAD\_FC1

DRAWN BY:

DATE: 01/08/2019



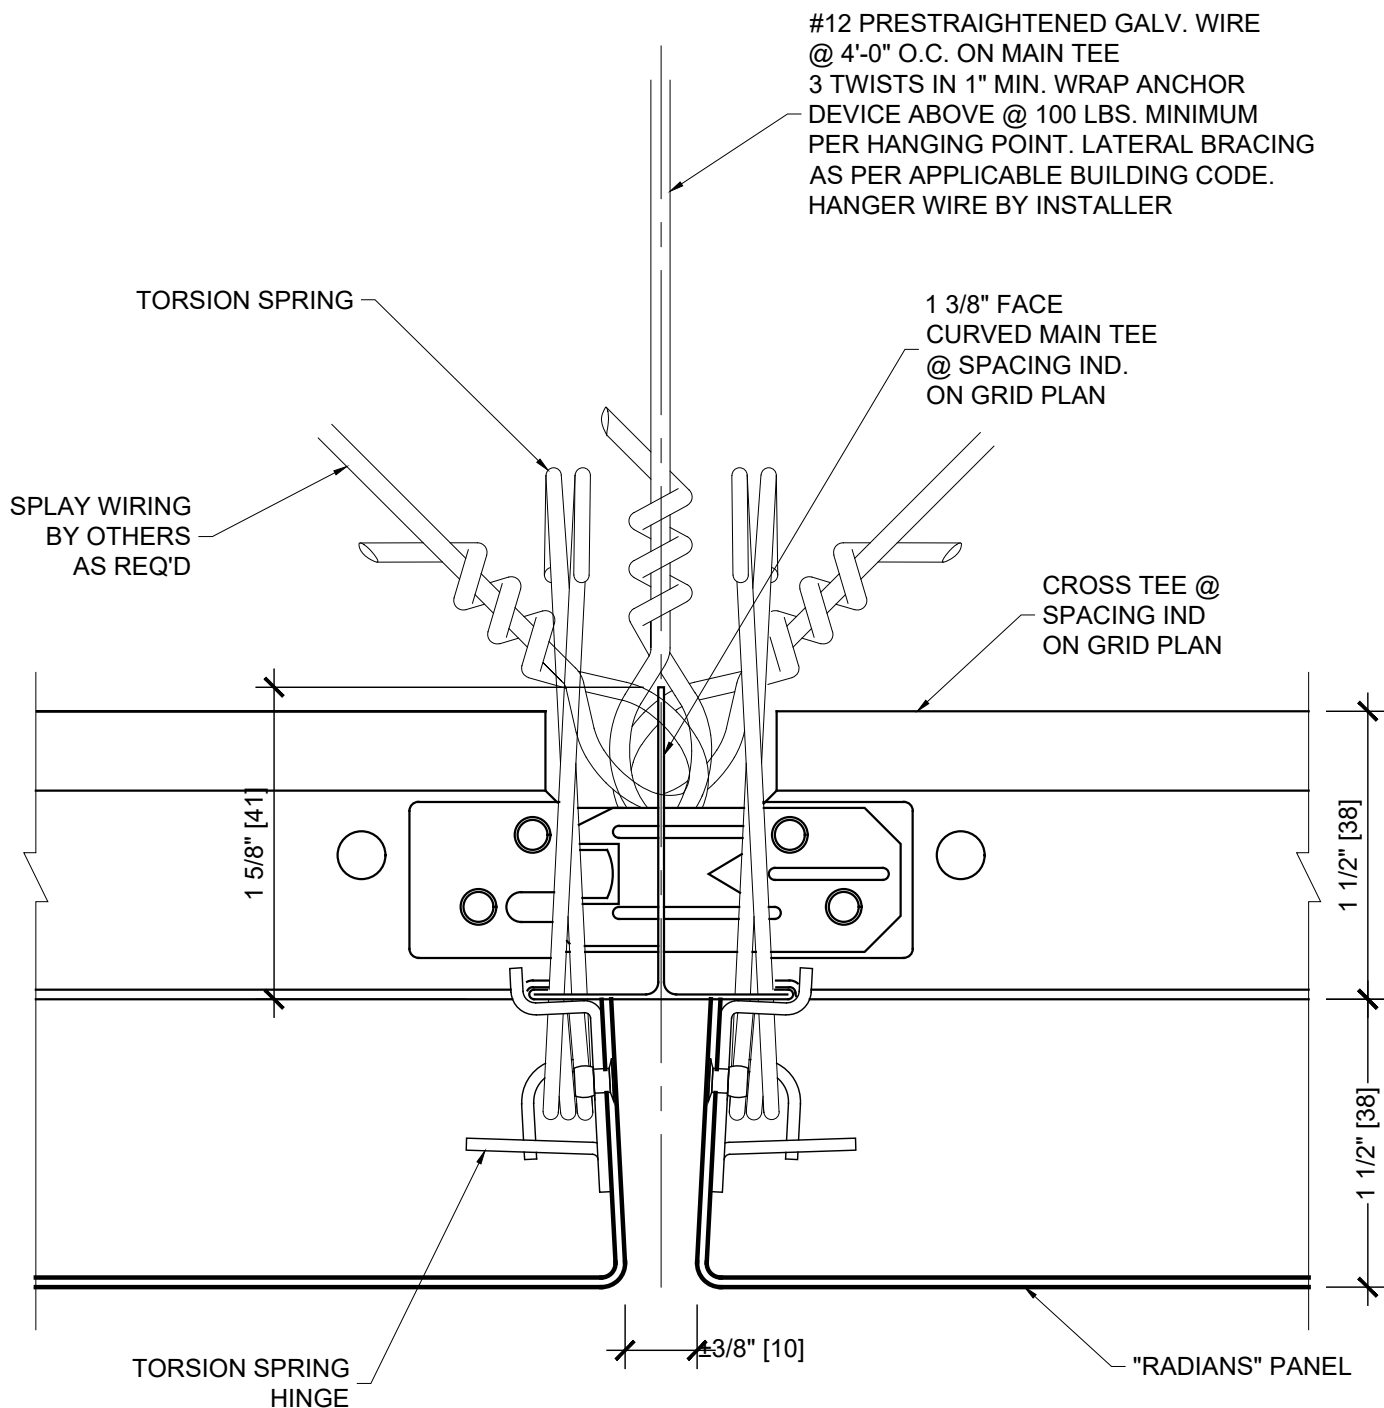

THESE DRAWINGS ARE THE PROPERTY OF CEILINGS PLUS, INC. AND ARE NOT TO BE COPIED OR TRANSMITTED WITHOUT PRIOR WRITTEN CONSENT OF CEILINGS PLUS, INC. ANY UNAUTHORIZED REPRODUCTION OR USE OF DESIGN INTENT AS ILLUSTRATED IS PROHIBITED WITHOUT THE EXPRESS WRITTEN CONSENT OF CEILINGS PLUS.



6711 E. Washington Boulevard  
Los Angeles, California 90040  
Tel: 800-822-3411  
Fax: 323-724-8249  
Email: [info@ceilingsplus.com](mailto:info@ceilingsplus.com)  
Website: [www.USG.com](http://www.USG.com)

REVISIONS:

PANEL JOINT DETAIL

SHT. NO.

SCALE: FULL

RADIANS


PROJECT NO: IC744

CUSTOMER:

DETAIL NO: RAD\_PJ2

DRAWN BY:

DATE: 01/08/2019

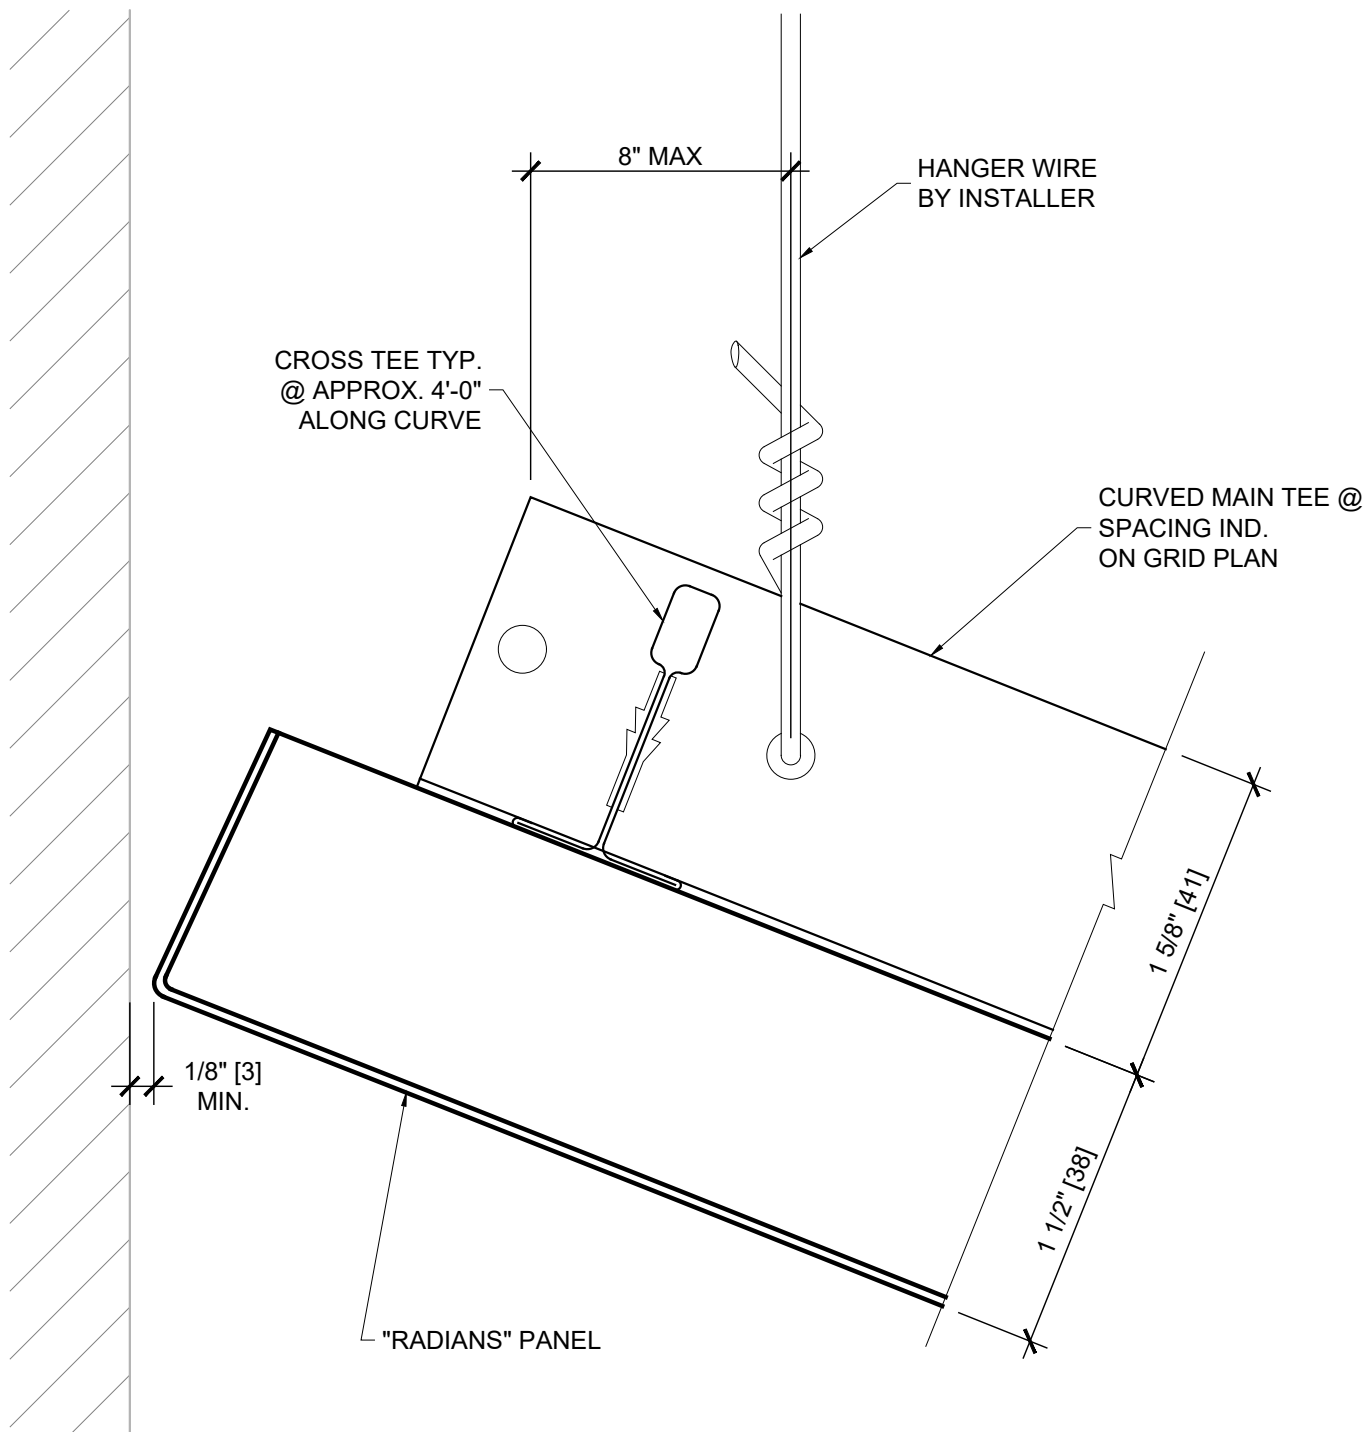

THESE DRAWINGS ARE THE PROPERTY OF CEILINGS PLUS, INC. AND ARE NOT TO BE COPIED OR TRANSMITTED WITHOUT PRIOR WRITTEN CONSENT OF CEILINGS PLUS, INC. ANY UNAUTHORIZED REPRODUCTION OR USE OF DESIGN INTENT AS ILLUSTRATED IS PROHIBITED WITHOUT THE EXPRESS WRITTEN CONSENT OF CEILINGS PLUS.




6711 E. Washington Boulevard  
Los Angeles, California 90040  
Tel: 800-822-3411  
Fax: 323-724-8249  
Email: [info@ceilingsplus.com](mailto:info@ceilingsplus.com)  
Website: [www.USG.com](http://www.USG.com)

REVISIONS: -	
SHT. NO.	-
SCALE: FULL	

#### PERIMETER DETAIL

#### RADIANS

PROJECT NO:	IC744
CUSTOMER:	
DETAIL NO:	RAD_P2X
DRAWN BY:	
DATE:	01/08/2019

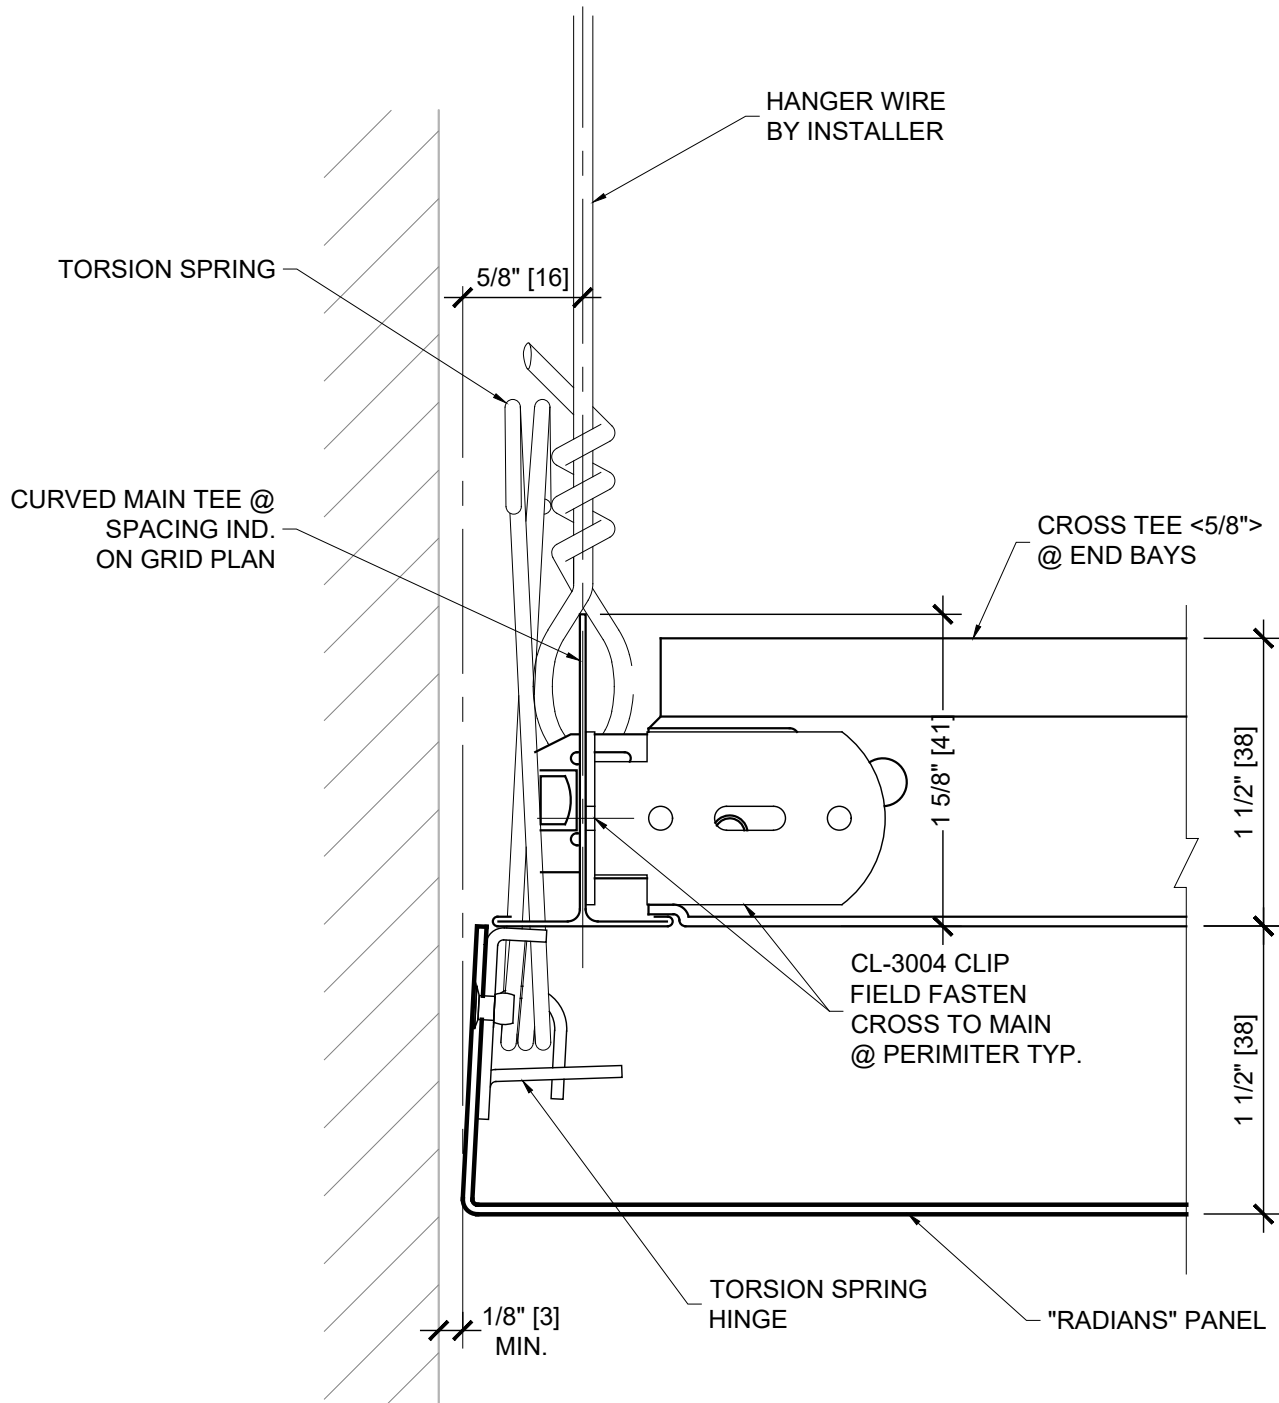

THESE DRAWINGS ARE THE PROPERTY OF CEILINGS PLUS, INC. AND ARE NOT TO BE COPIED OR TRANSMITTED WITHOUT PRIOR WRITTEN CONSENT OF CEILINGS PLUS, INC. ANY UNAUTHORIZED REPRODUCTION OR USE OF DESIGN INTENT AS ILLUSTRATED IS PROHIBITED WITHOUT THE EXPRESS WRITTEN CONSENT OF CEILINGS PLUS.



6711 E. Washington Boulevard  
Los Angeles, California 90040  
Tel: 800-822-3411  
Fax: 323-724-8249  
Email: [info@ceilingsplus.com](mailto:info@ceilingsplus.com)  
Website: [www.USG.com](http://www.USG.com)

REVISIONS: -

#### PERIMETER DETAIL

SHT. NO.

SCALE: FULL

#### RADIANS


PROJECT NO: IC744

CUSTOMER:

DETAIL NO: RAD\_P2C

DRAWN BY:

DATE: 01/08/2019

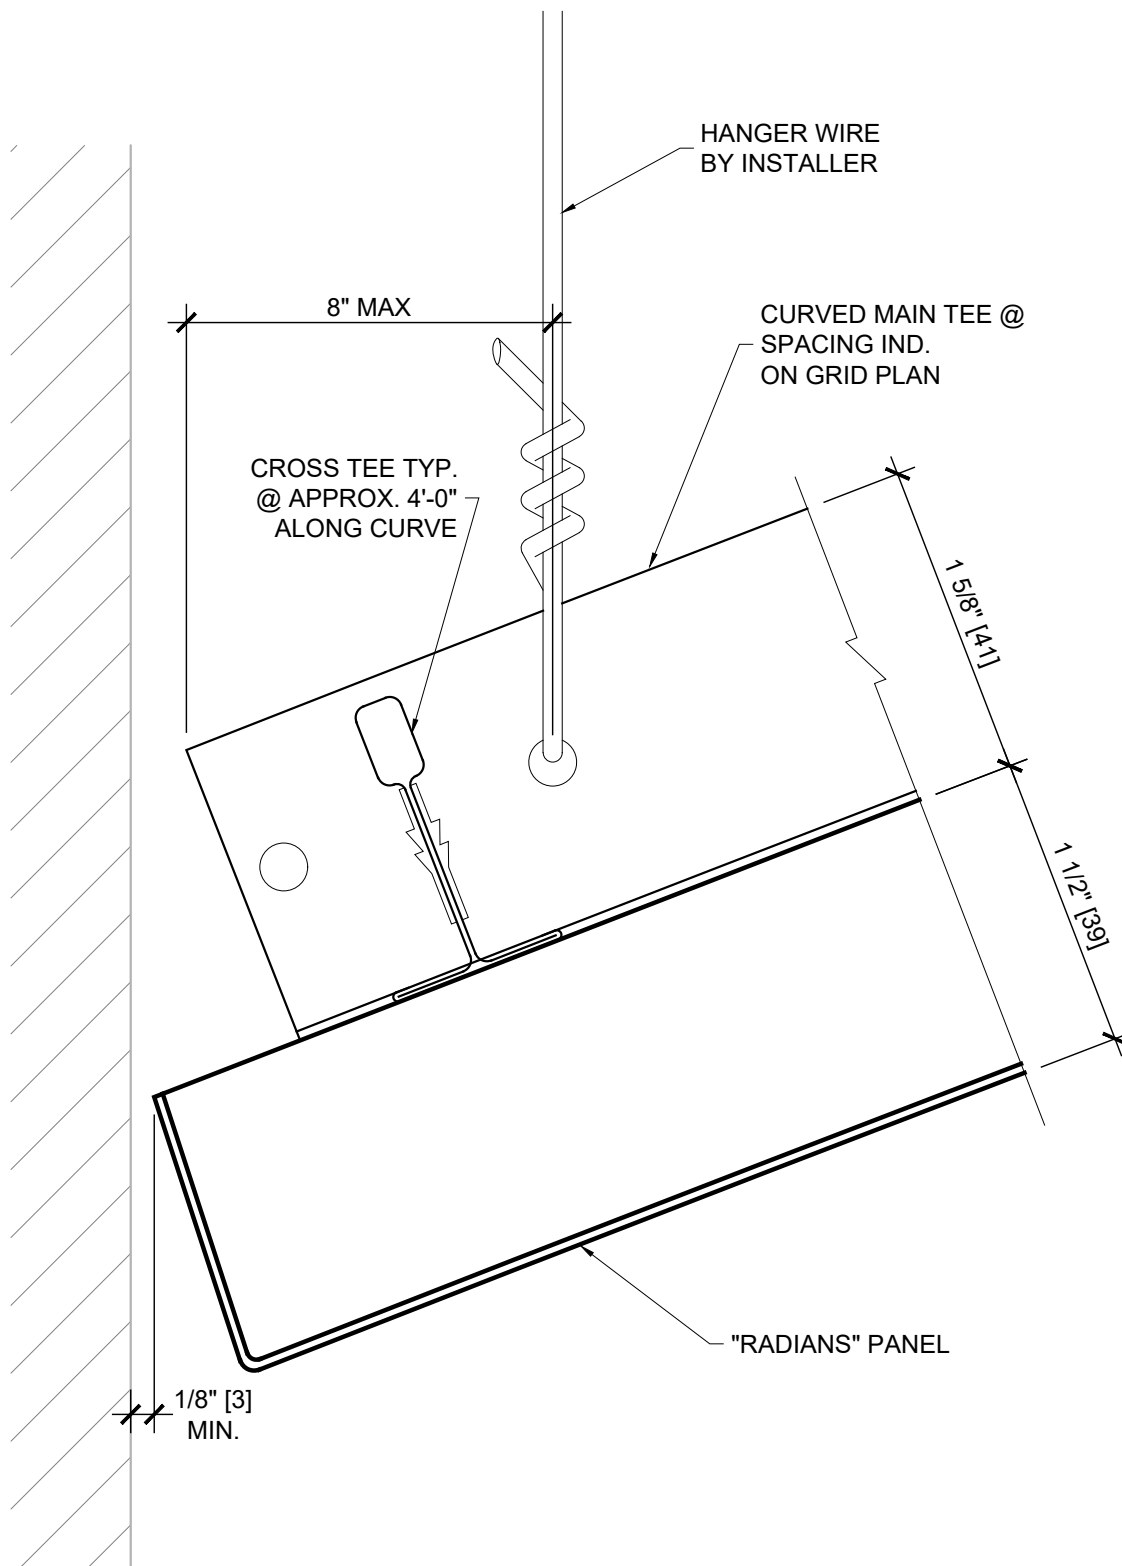

THESE DRAWINGS ARE THE PROPERTY OF CEILINGS PLUS, INC. AND ARE NOT TO BE COPIED OR TRANSMITTED WITHOUT PRIOR WRITTEN CONSENT OF CEILINGS PLUS, INC. ANY UNAUTHORIZED REPRODUCTION OR USE OF DESIGN INTENT AS ILLUSTRATED IS PROHIBITED WITHOUT THE EXPRESS WRITTEN CONSENT OF CEILINGS PLUS.




6711 E. Washington Boulevard  
Los Angeles, California 90040  
Tel: 800-822-3411  
Fax: 323-724-8249  
Email: [info@ceilingsplus.com](mailto:info@ceilingsplus.com)  
Website: [www.USG.com](http://www.USG.com)

REVISIONS: -	
SHT. NO.	-
SCALE: FULL	

#### PERIMETER DETAIL

#### RADIANS

PROJECT NO:	IC744
CUSTOMER:	
DETAIL NO:	RAD_P2V
DRAWN BY:	
DATE:	01/08/2019

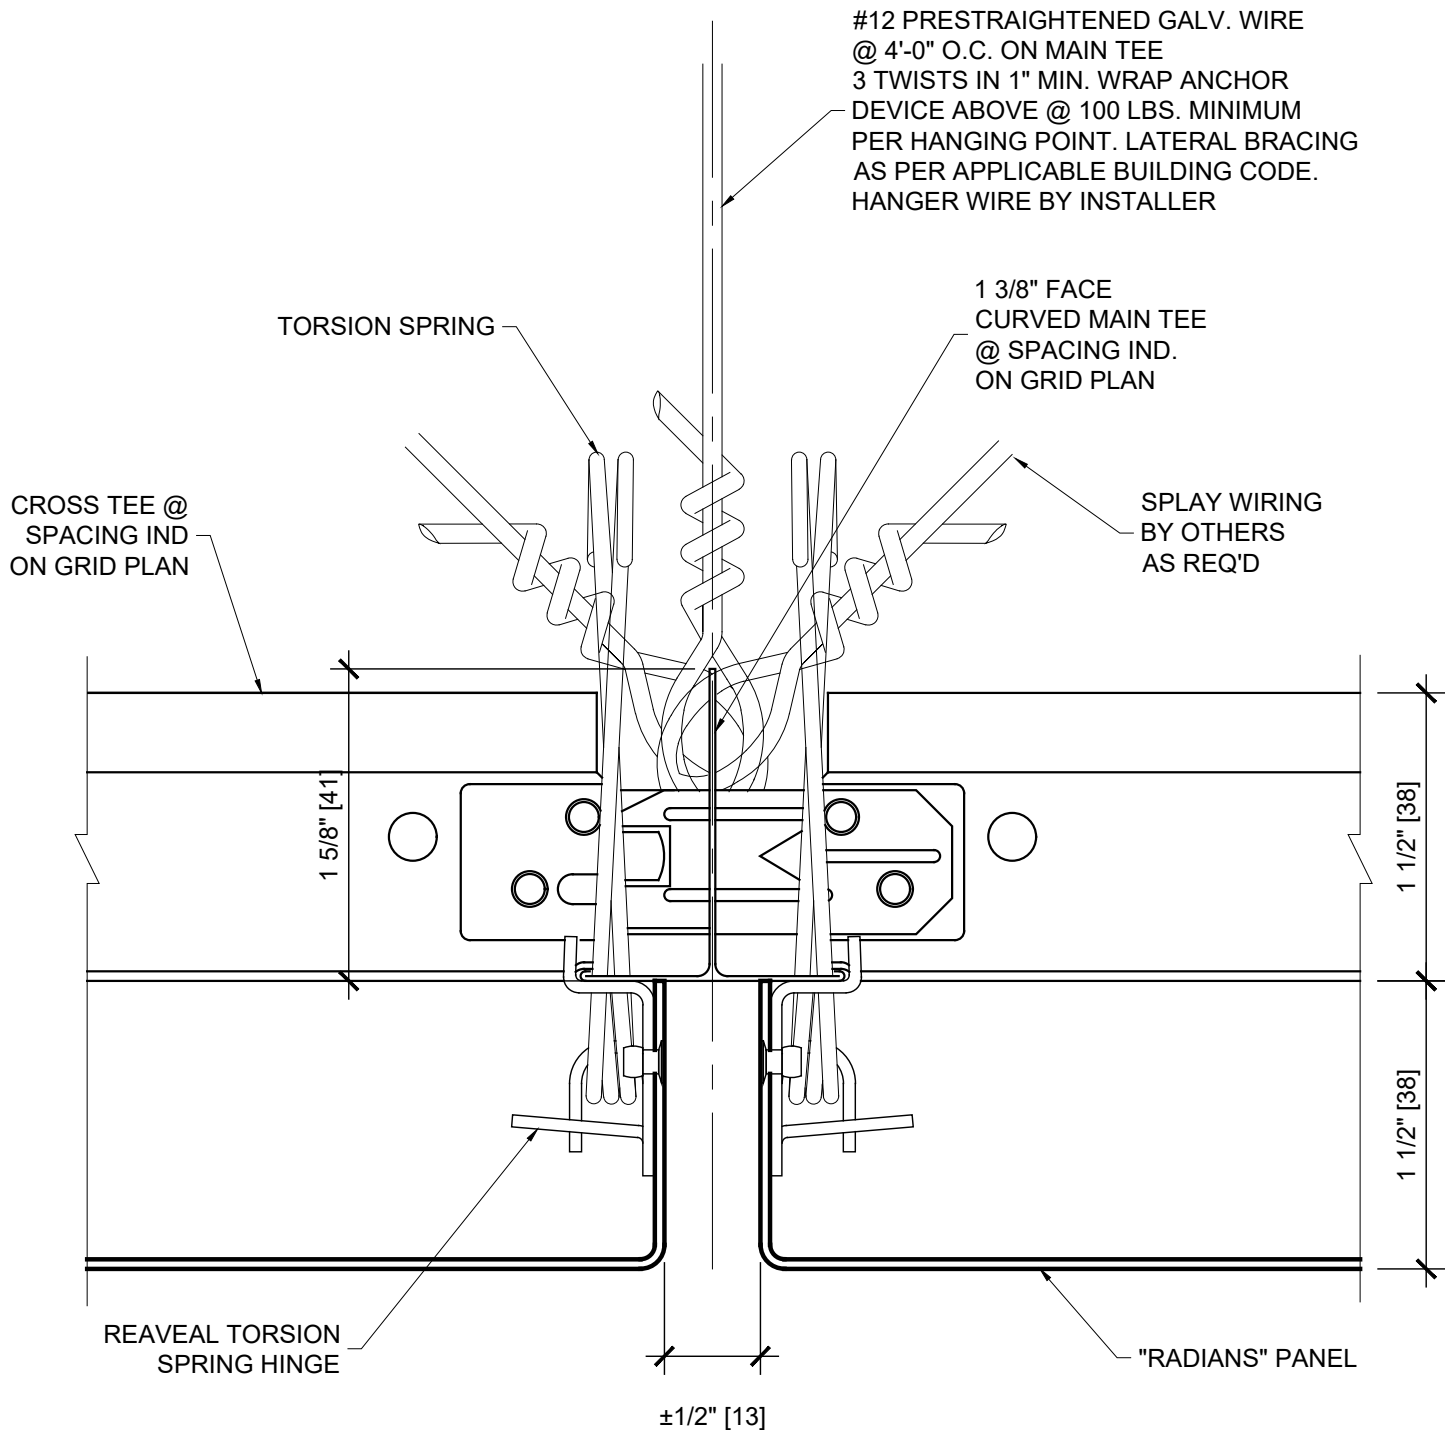

THESE DRAWINGS ARE THE PROPERTY OF CEILINGS PLUS, INC. AND ARE NOT TO BE COPIED OR TRANSMITTED WITHOUT PRIOR WRITTEN CONSENT OF CEILINGS PLUS, INC. ANY UNAUTHORIZED REPRODUCTION OR USE OF DESIGN INTENT AS ILLUSTRATED IS PROHIBITED WITHOUT THE EXPRESS WRITTEN CONSENT OF CEILINGS PLUS.



6711 E. Washington Boulevard  
Los Angeles, California 90040  
Tel: 800-822-3411  
Fax: 323-724-8249  
Email: [info@ceilingsplus.com](mailto:info@ceilingsplus.com)  
Website: [www.USG.com](http://www.USG.com)

REVISIONS: -

#### PANEL JOINT DETAIL

SHT. NO. -

SCALE: FULL

#### RADIANS


PROJECT NO: IC744

CUSTOMER:

DETAIL NO: RAD\_PJ3

DRAWN BY:

DATE: 01/08/2019

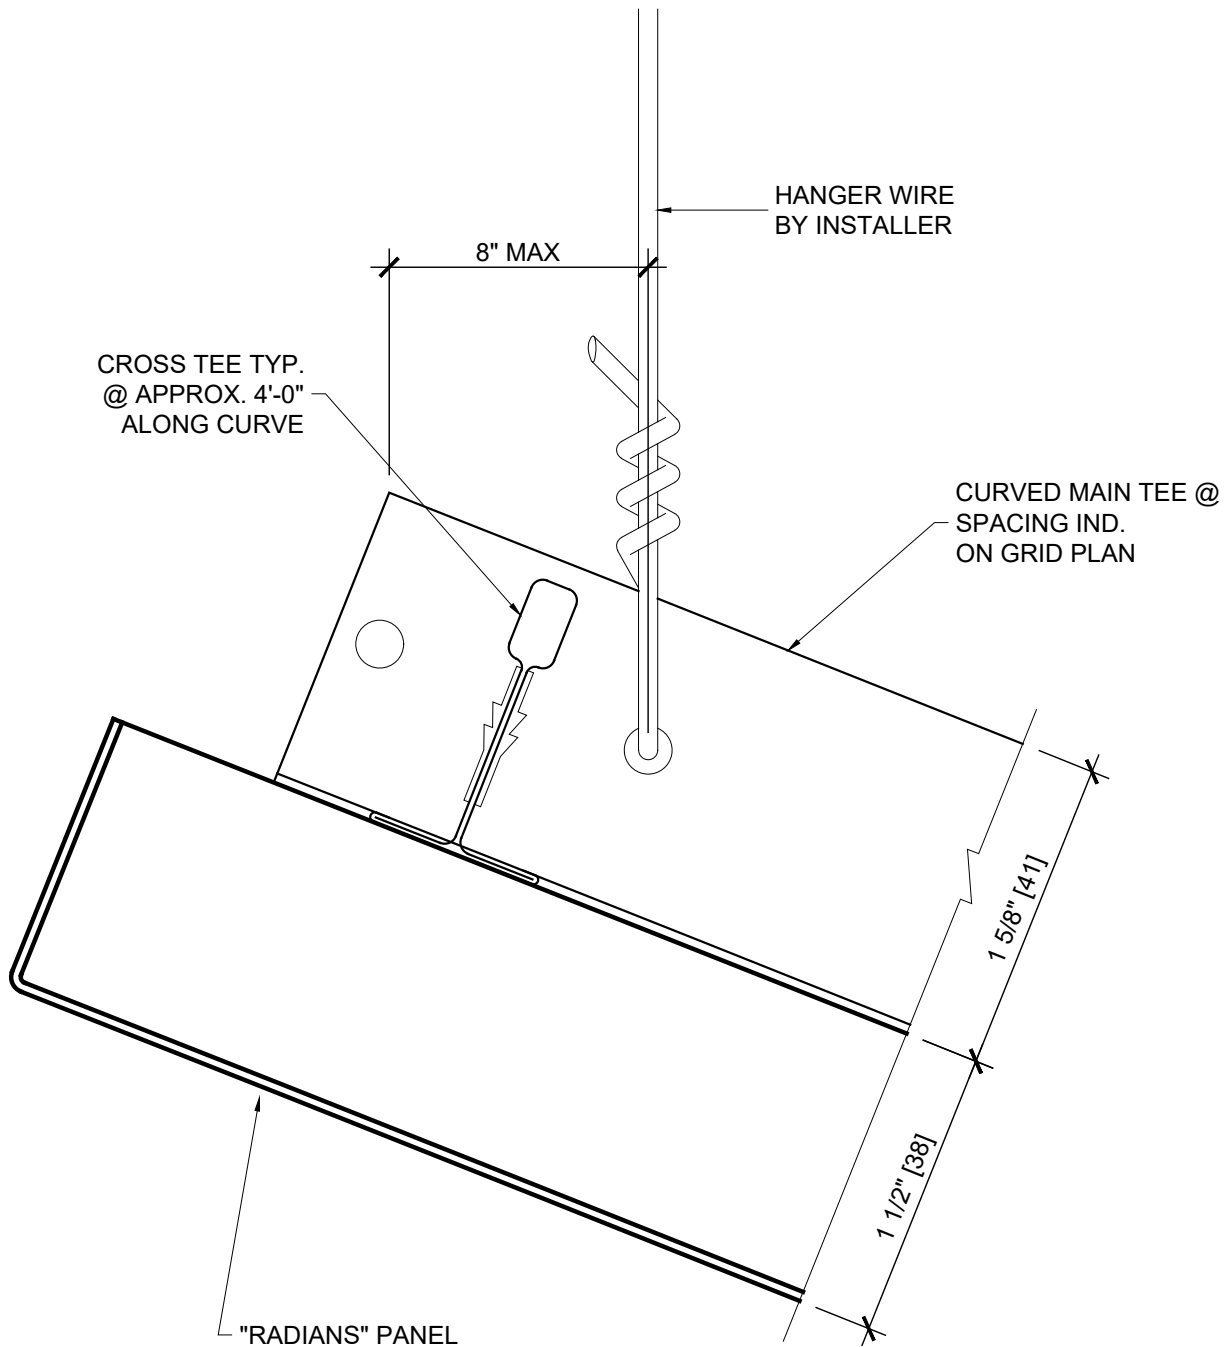

THESE DRAWINGS ARE THE PROPERTY OF CEILINGS PLUS, INC. AND ARE NOT TO BE COPIED OR TRANSMITTED WITHOUT PRIOR WRITTEN CONSENT OF CEILINGS PLUS, INC. ANY UNAUTHORIZED REPRODUCTION OR USE OF DESIGN INTENT AS ILLUSTRATED IS PROHIBITED WITHOUT THE EXPRESS WRITTEN CONSENT OF CEILINGS PLUS.



6711 E. Washington Boulevard  
Los Angeles, California 90040  
Tel: 800-822-3411  
Fax: 323-724-8249  
Email: [info@ceilingsplus.com](mailto:info@ceilingsplus.com)  
Website: [www.USG.com](http://www.USG.com)

REVISIONS: -

#### PERIMETER DETAIL

SHT. NO. -

SCALE: FULL

#### RADIANS


PROJECT NO: IC744

CUSTOMER:

DETAIL NO: RAD\_P3X

DRAWN BY:

DATE: 01/08/2019

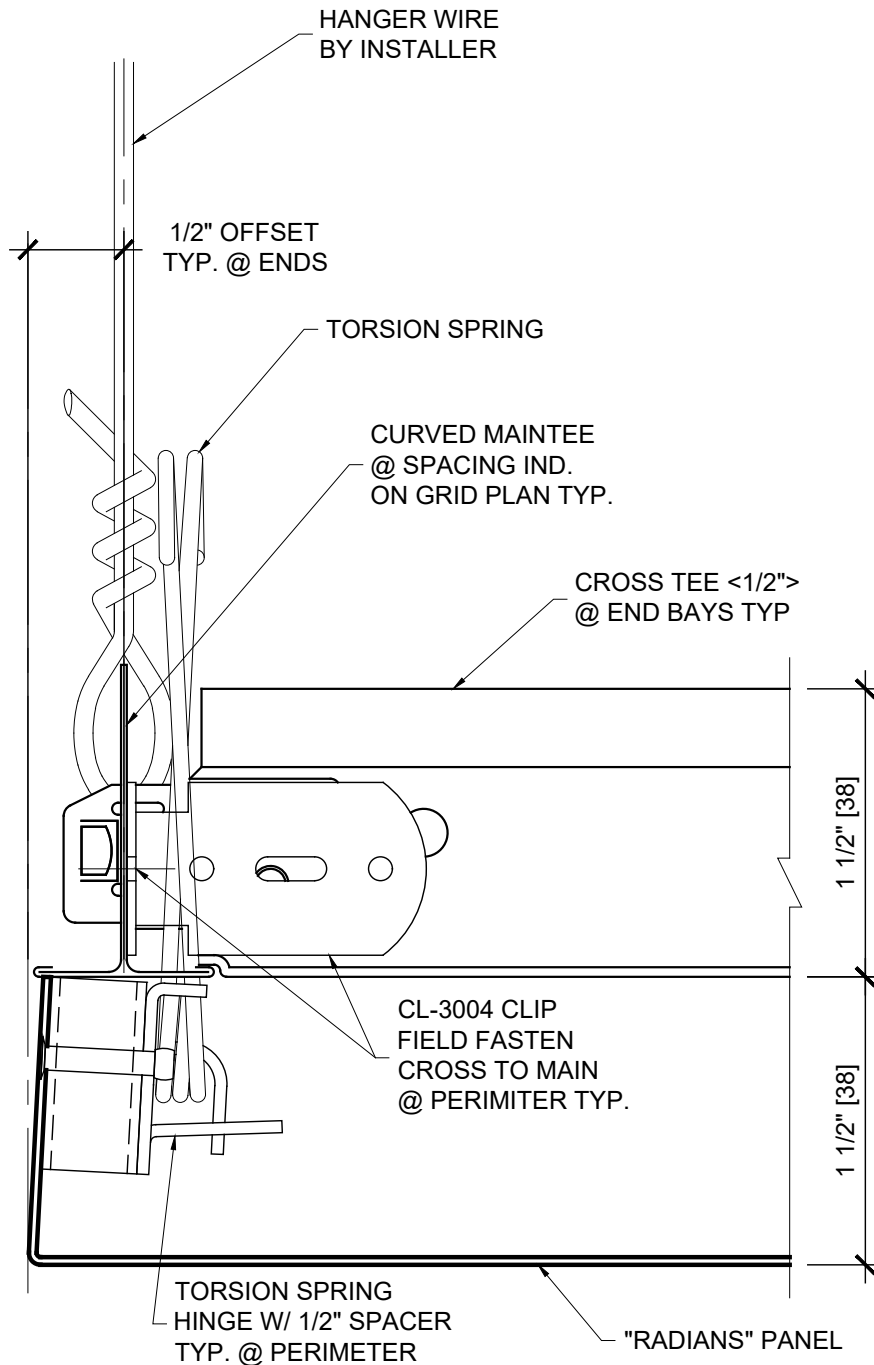

THESE DRAWINGS ARE THE PROPERTY OF CEILINGS PLUS, INC. AND ARE NOT TO BE COPIED OR TRANSMITTED WITHOUT PRIOR WRITTEN CONSENT OF CEILINGS PLUS, INC. ANY UNAUTHORIZED REPRODUCTION OR USE OF DESIGN INTENT AS ILLUSTRATED IS PROHIBITED WITHOUT THE EXPRESS WRITTEN CONSENT OF CEILINGS PLUS.



6711 E. Washington Boulevard  
Los Angeles, California 90040  
Tel: 800-822-3411  
Fax: 323-724-8249  
Email: [info@ceilingsplus.com](mailto:info@ceilingsplus.com)  
Website: [www.USG.com](http://www.USG.com)

REVISIONS: -

#### PERIMETER DETAIL

SHT. NO. -

SCALE: FULL

#### RADIANS


PROJECT NO: IC744

CUSTOMER:

DETAIL NO: RAD\_P3CA

DRAWN BY:

DATE: 01/08/2019

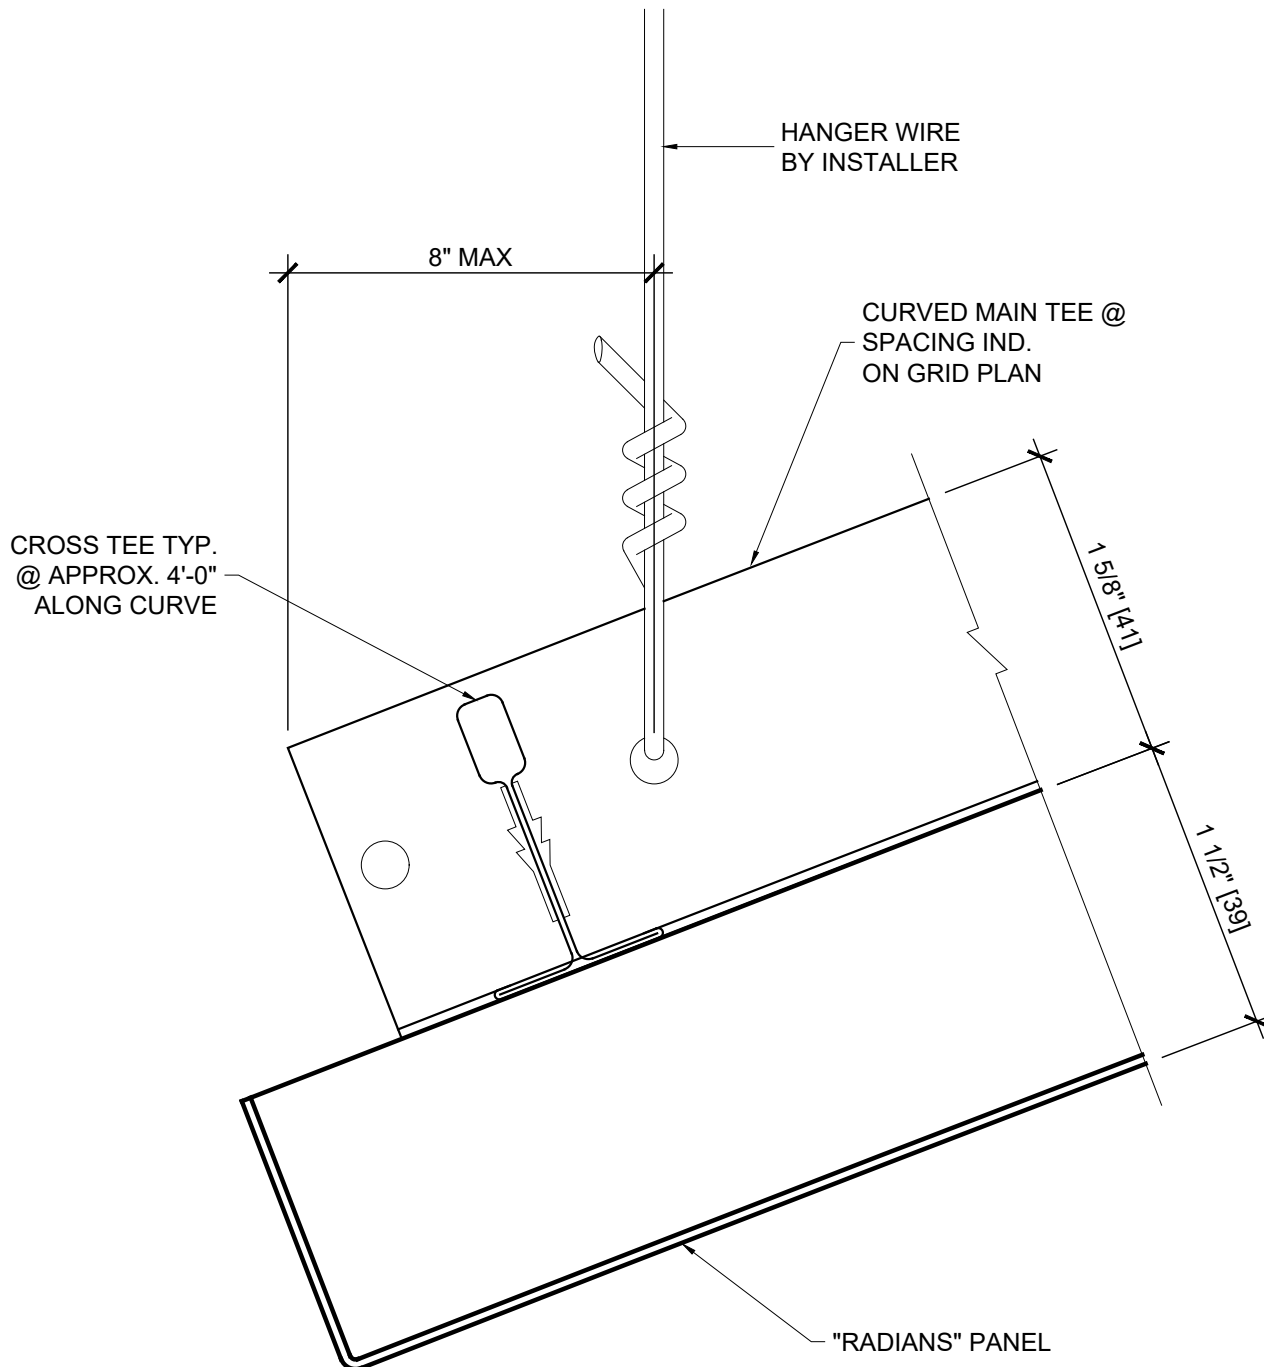

THESE DRAWINGS ARE THE PROPERTY OF CEILINGS PLUS, INC. AND ARE NOT TO BE COPIED OR TRANSMITTED WITHOUT PRIOR WRITTEN CONSENT OF CEILINGS PLUS, INC. ANY UNAUTHORIZED REPRODUCTION OR USE OF DESIGN INTENT AS ILLUSTRATED IS PROHIBITED WITHOUT THE EXPRESS WRITTEN CONSENT OF CEILINGS PLUS.



6711 E. Washington Boulevard  
Los Angeles, California 90040  
Tel: 800-822-3411  
Fax: 323-724-8249  
Email: [info@ceilingsplus.com](mailto:info@ceilingsplus.com)  
Website: [www.USG.com](http://www.USG.com)

REVISIONS: -

#### PERIMETER DETAIL

SHT. NO. -

SCALE: FULL

#### RADIANS

PROJECT NO: IC744

CUSTOMER:

DETAIL NO: RAD\_P3V

DRAWN BY:

DATE: 01/08/2019




#12 PRESTRAIGHTENED GALV. WIRE  
 @ 4'-0" O.C. ON MAIN TEE  
 3 TWISTS IN 1" MIN. WRAP ANCHOR  
 DEVICE ABOVE @ 100 LBS. MINIMUM  
 PER HANGING POINT. LATERAL BRACING  
 AS PER APPLICABLE BUILDING CODE.  
 HANGER WIRE BY INSTALLER

SPLAY WIRING  
 BY OTHERS  
 AS REQ'D

CROSS TEE @  
 SPACING IND  
 ON GRID PLAN

TORSION SPRING

CURVED MAIN TEE  
 @ SPACING IND  
 ON GRID PLAN

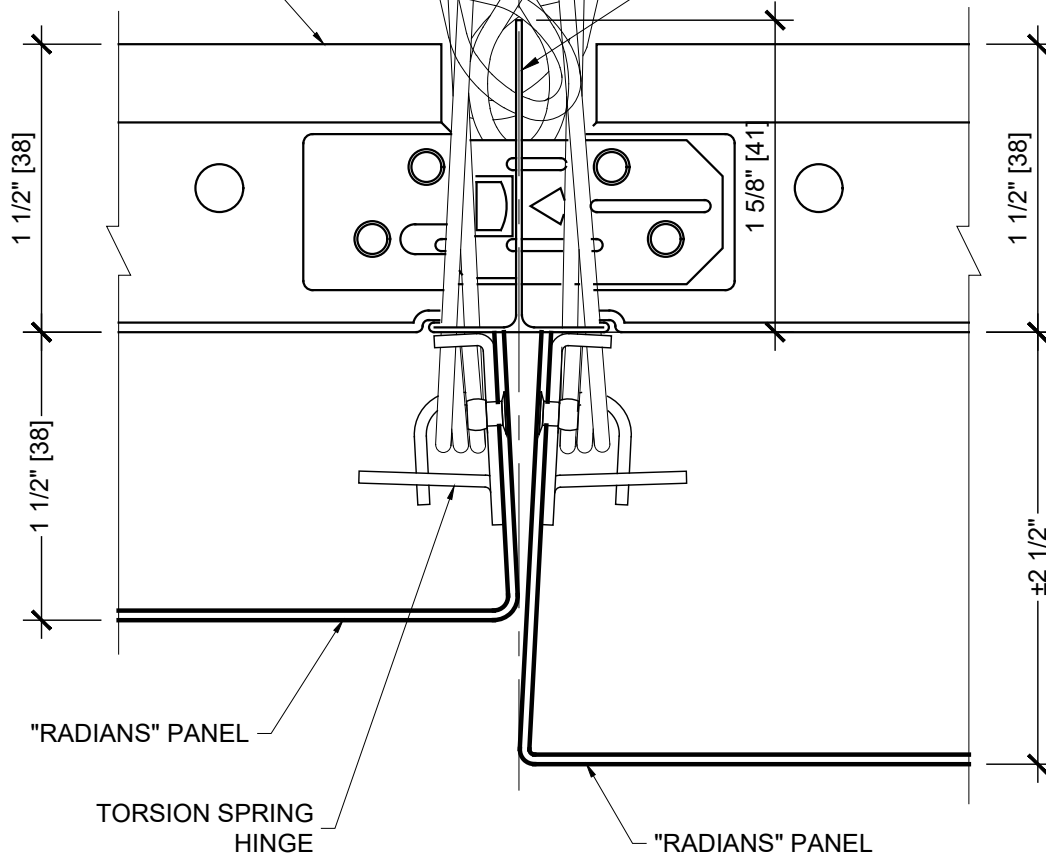

THESE DRAWINGS ARE THE PROPERTY OF CEILINGS PLUS, INC. AND ARE NOT TO BE COPIED OR TRANSMITTED WITHOUT PRIOR WRITTEN CONSENT OF CEILINGS PLUS, INC. ANY UNAUTHORIZED REPRODUCTION OR USE OF DESIGN INTENT AS ILLUSTRATED IS PROHIBITED WITHOUT THE EXPRESS WRITTEN CONSENT OF CEILINGS PLUS.



6711 E. Washington Boulevard  
 Los Angeles, California 90040  
 Tel: 800-822-3411  
 Fax: 323-724-8249  
 Email: [info@ceilingsplus.com](mailto:info@ceilingsplus.com)  
 Website: [www.USG.com](http://www.USG.com)


REVISIONS:

PANEL JOINT DETAIL

SHT. NO. -  
 SCALE: FULL

RADIANS

PROJECT NO: IC744  
 CUSTOMER:  
 DETAIL NO: RAD\_PJ4  
 DRAWN BY:  
 DATE: 01/08/2019

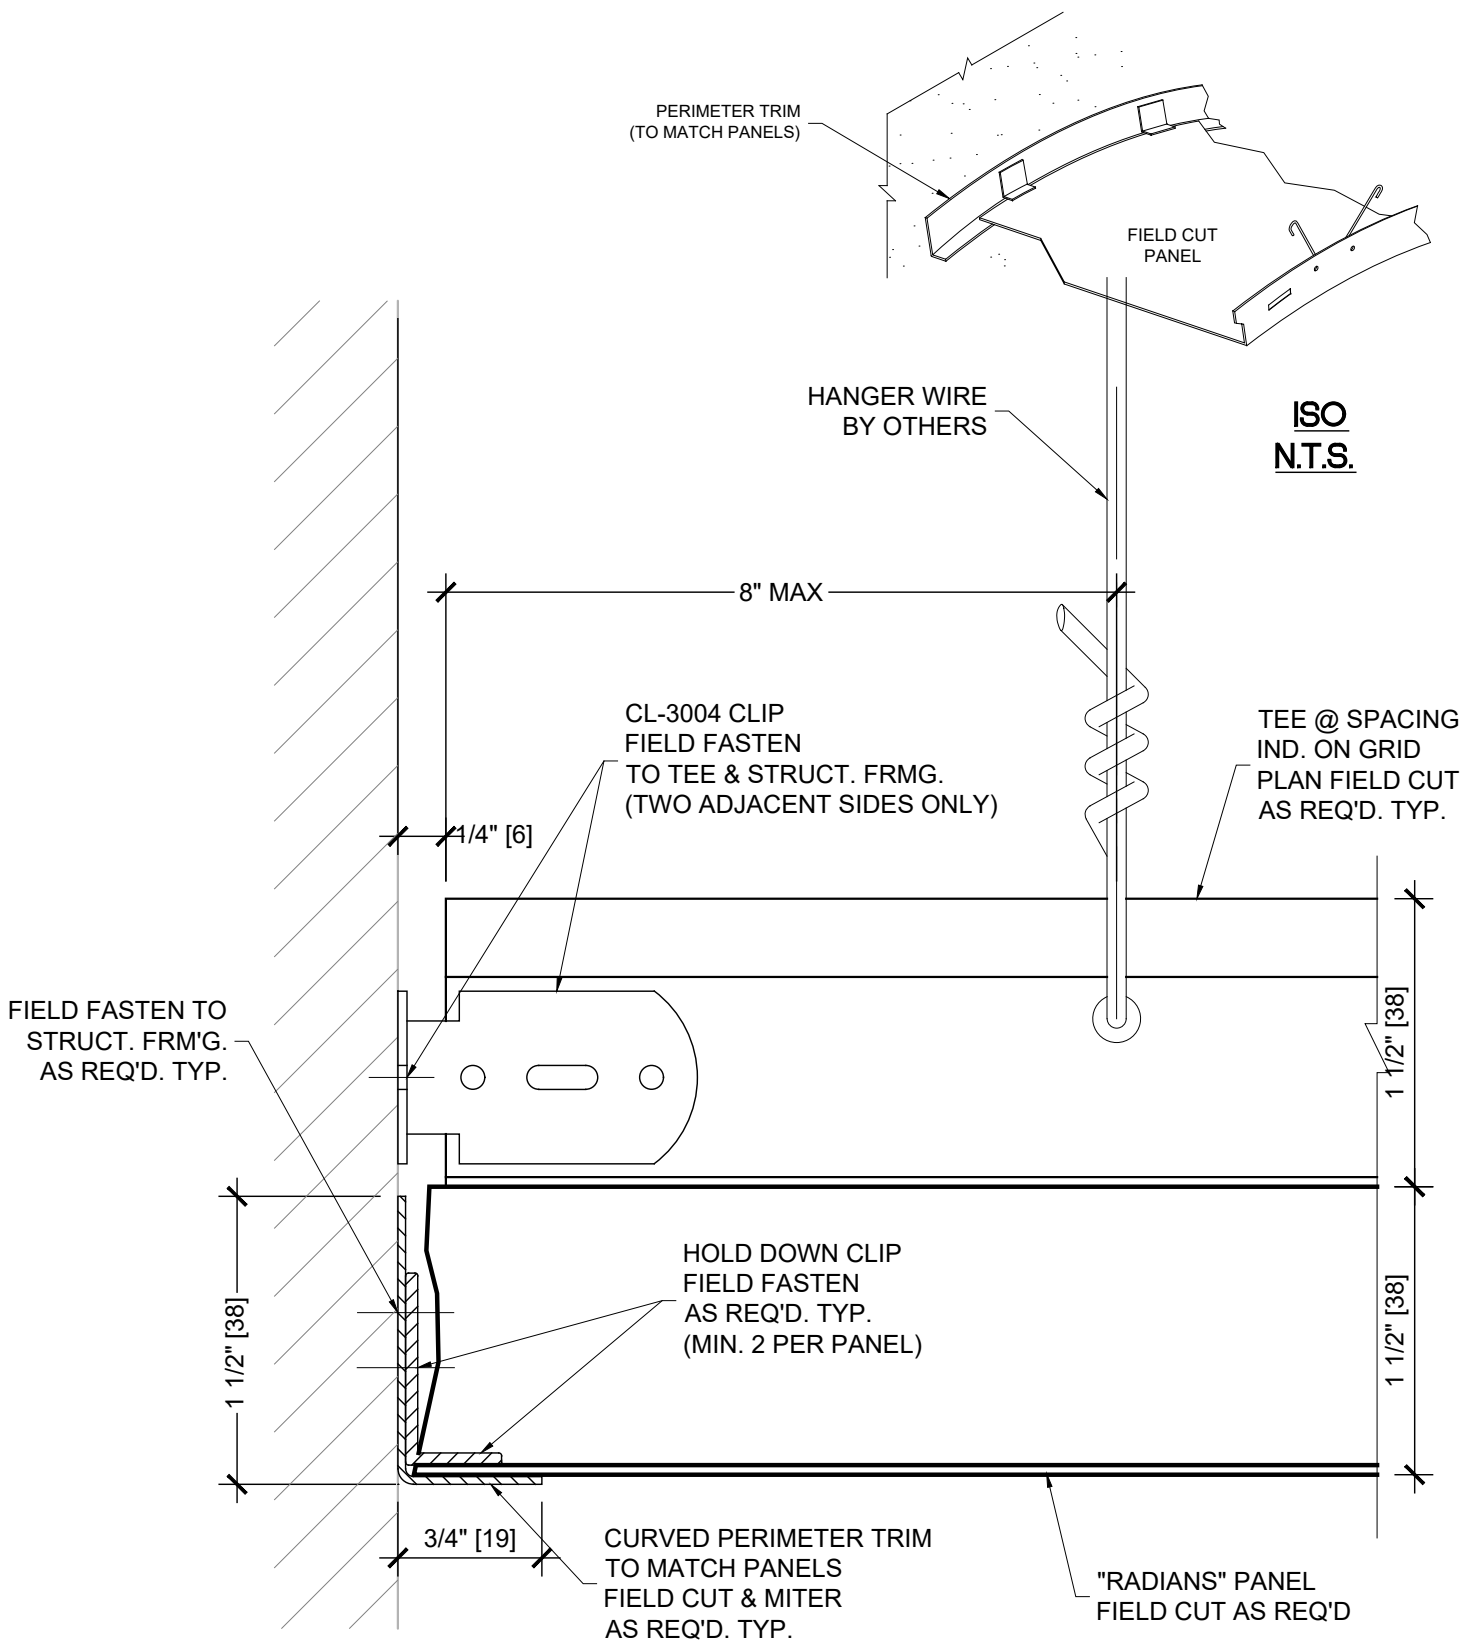

THESE DRAWINGS ARE THE PROPERTY OF CEILINGS PLUS, INC. AND ARE NOT TO BE COPIED OR TRANSMITTED WITHOUT PRIOR WRITTEN CONSENT OF CEILINGS PLUS, INC. ANY UNAUTHORIZED REPRODUCTION OR USE OF DESIGN INTENT AS ILLUSTRATED IS PROHIBITED WITHOUT THE EXPRESS WRITTEN CONSENT OF CEILINGS PLUS.



6711 E. Washington Boulevard  
Los Angeles, California 90040  
Tel: 800-822-3411  
Fax: 323-724-8249  
Email: [info@ceilingsplus.com](mailto:info@ceilingsplus.com)  
Website: [www.USG.com](http://www.USG.com)

REVISIONS: -

#### PERIMETER DETAIL

SHT. NO. -

SCALE: FULL

#### RADIANS


PROJECT NO: IC744

CUSTOMER:


DETAIL NO: RAD\_P4

DRAWN BY:

DATE: 01/08/2019

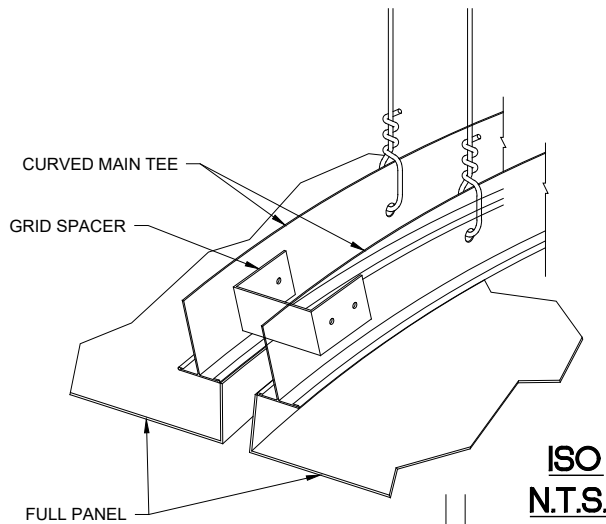

#12 PRESTRAIGHTENED GALV. WIRE  
@ 4'-0" O.C. ON MAIN TEE  
3 TWISTS IN 1" MIN. WRAP ANCHOR  
DEVICE ABOVE @ 100 LBS. MINIMUM  
PER HANGING POINT. LATERAL BRACING  
AS PER APPLICABLE BUILDING CODE.  
HANGER WIRE BY INSTALLER

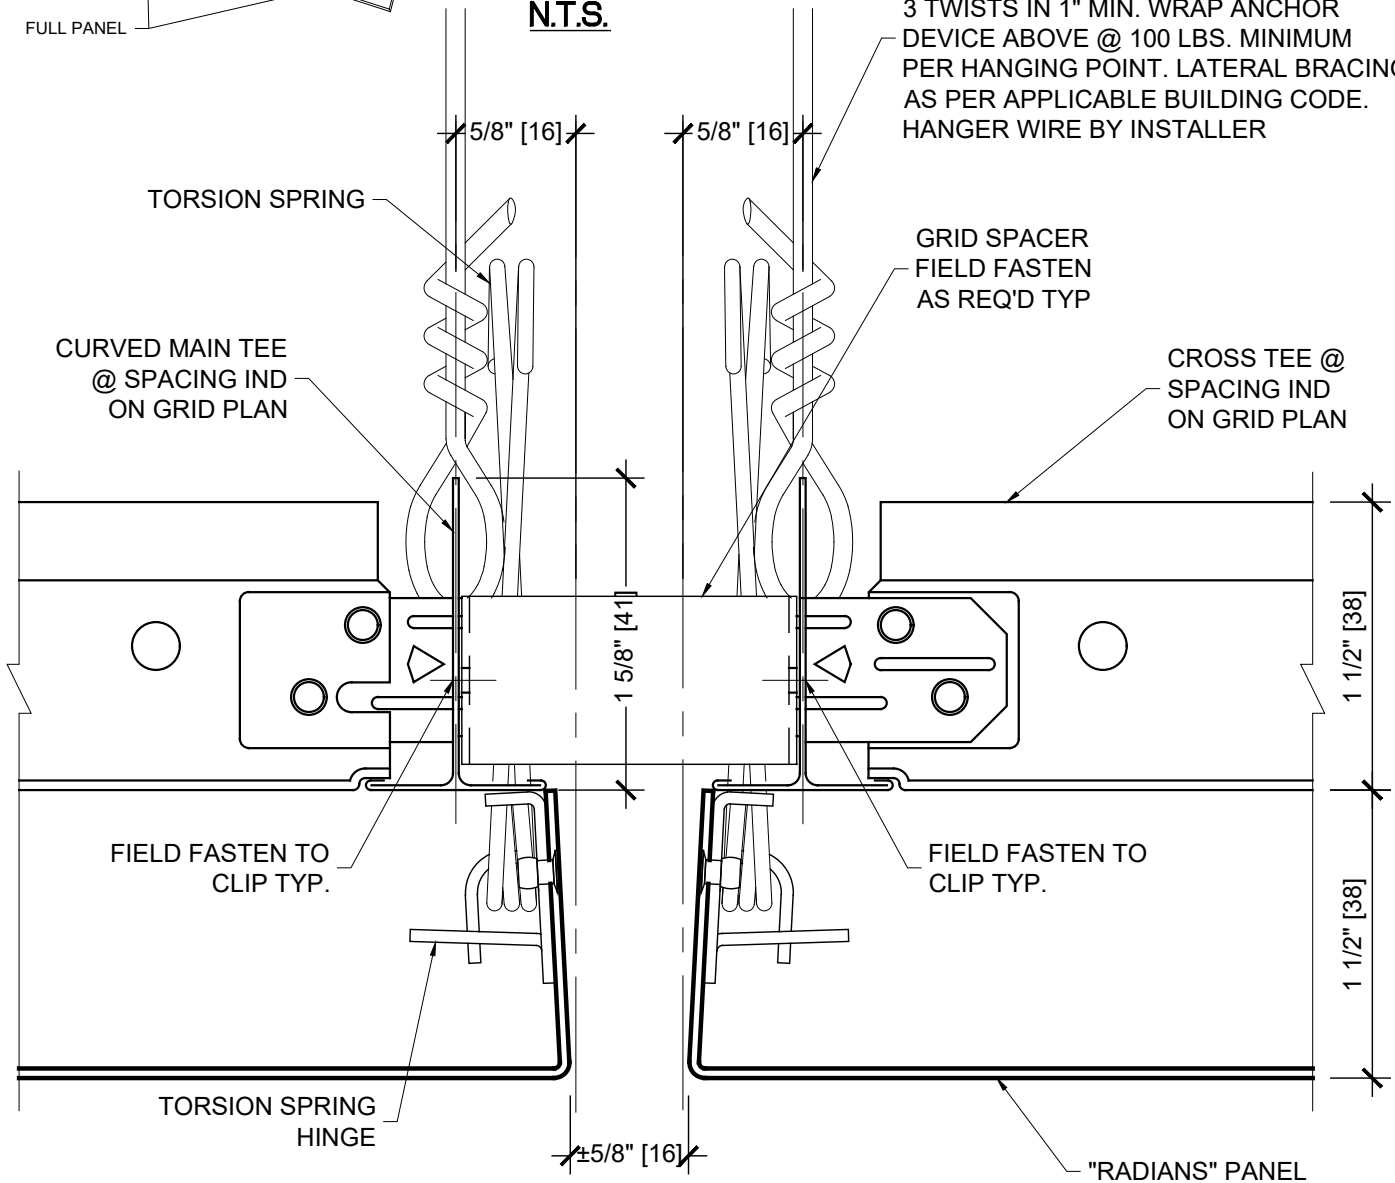

THESE DRAWINGS ARE THE PROPERTY OF CEILINGS PLUS, INC. AND ARE NOT TO BE COPIED OR TRANSMITTED WITHOUT PRIOR WRITTEN CONSENT OF CEILINGS PLUS, INC. ANY UNAUTHORIZED REPRODUCTION OR USE OF DESIGN INTENT AS ILLUSTRATED IS PROHIBITED WITHOUT THE EXPRESS WRITTEN CONSENT OF CEILINGS PLUS.



6711 E. Washington Boulevard  
Los Angeles, California 90040  
Tel: 800-822-3411  
Fax: 323-724-8249  
Email: [info@ceilingsplus.com](mailto:info@ceilingsplus.com)  
Website: [www.USG.com](http://www.USG.com)

REVISIONS:

PANEL JOINT DETAIL

SHT. NO. -

SCALE: FULL

RADIANS


PROJECT NO: IC744

CUSTOMER:

DETAIL NO: RAD\_PJ5

DRAWN BY:

DATE: 01/08/2019

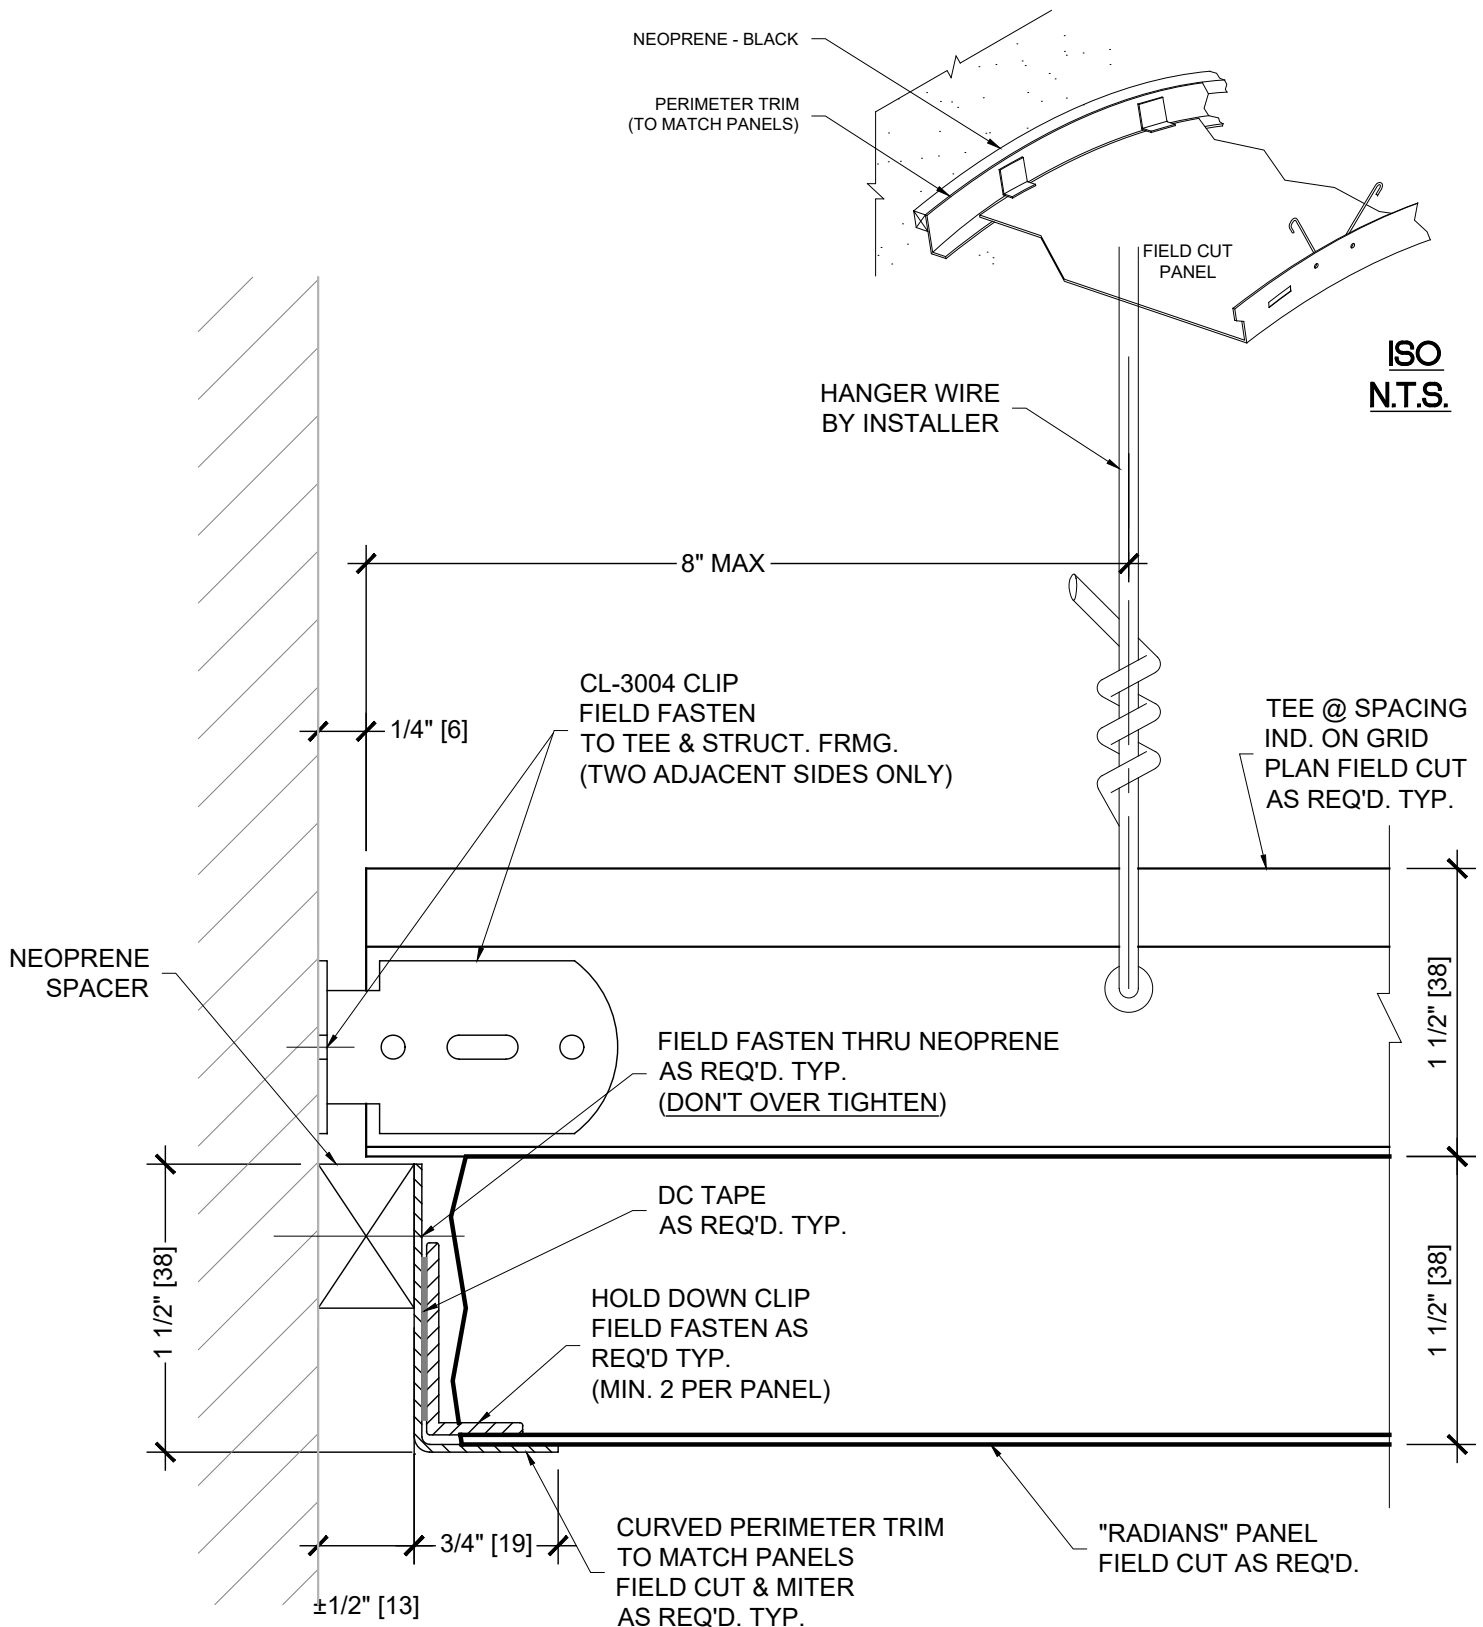

THESE DRAWINGS ARE THE PROPERTY OF CEILINGS PLUS, INC. AND ARE NOT TO BE COPIED OR TRANSMITTED WITHOUT PRIOR WRITTEN CONSENT OF CEILINGS PLUS, INC. ANY UNAUTHORIZED REPRODUCTION OR USE OF DESIGN INTENT AS ILLUSTRATED IS PROHIBITED WITHOUT THE EXPRESS WRITTEN CONSENT OF CEILINGS PLUS.



6711 E. Washington Boulevard  
Los Angeles, California 90040  
Tel: 800-822-3411  
Fax: 323-724-8249  
Email: [info@ceilingsplus.com](mailto:info@ceilingsplus.com)  
Website: [www.USG.com](http://www.USG.com)

REVISIONS: -

#### PERIMETER DETAIL

SHT. NO. -

SCALE: FULL

#### RADIANS


PROJECT NO: IC744

CUSTOMER:

DETAIL NO: RAD\_P5


DRAWN BY:

DATE: 01/08/2019

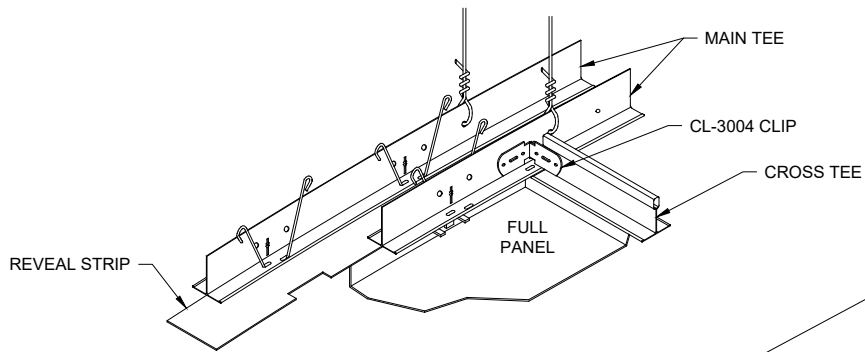

**ISO**  
**N.T.S.**

#12 PRESTRAIGHTENED GALV. WIRE  
@ 4'-0" O.C. ON MAIN TEE  
3 TWISTS IN 1" MIN. WRAP ANCHOR  
DEVICE ABOVE @ 100 LBS. MINIMUM  
PER HANGING POINT. LATERAL BRACING  
AS PER APPLICABLE BUILDING CODE.  
HANGER WIRE BY INSTALLER

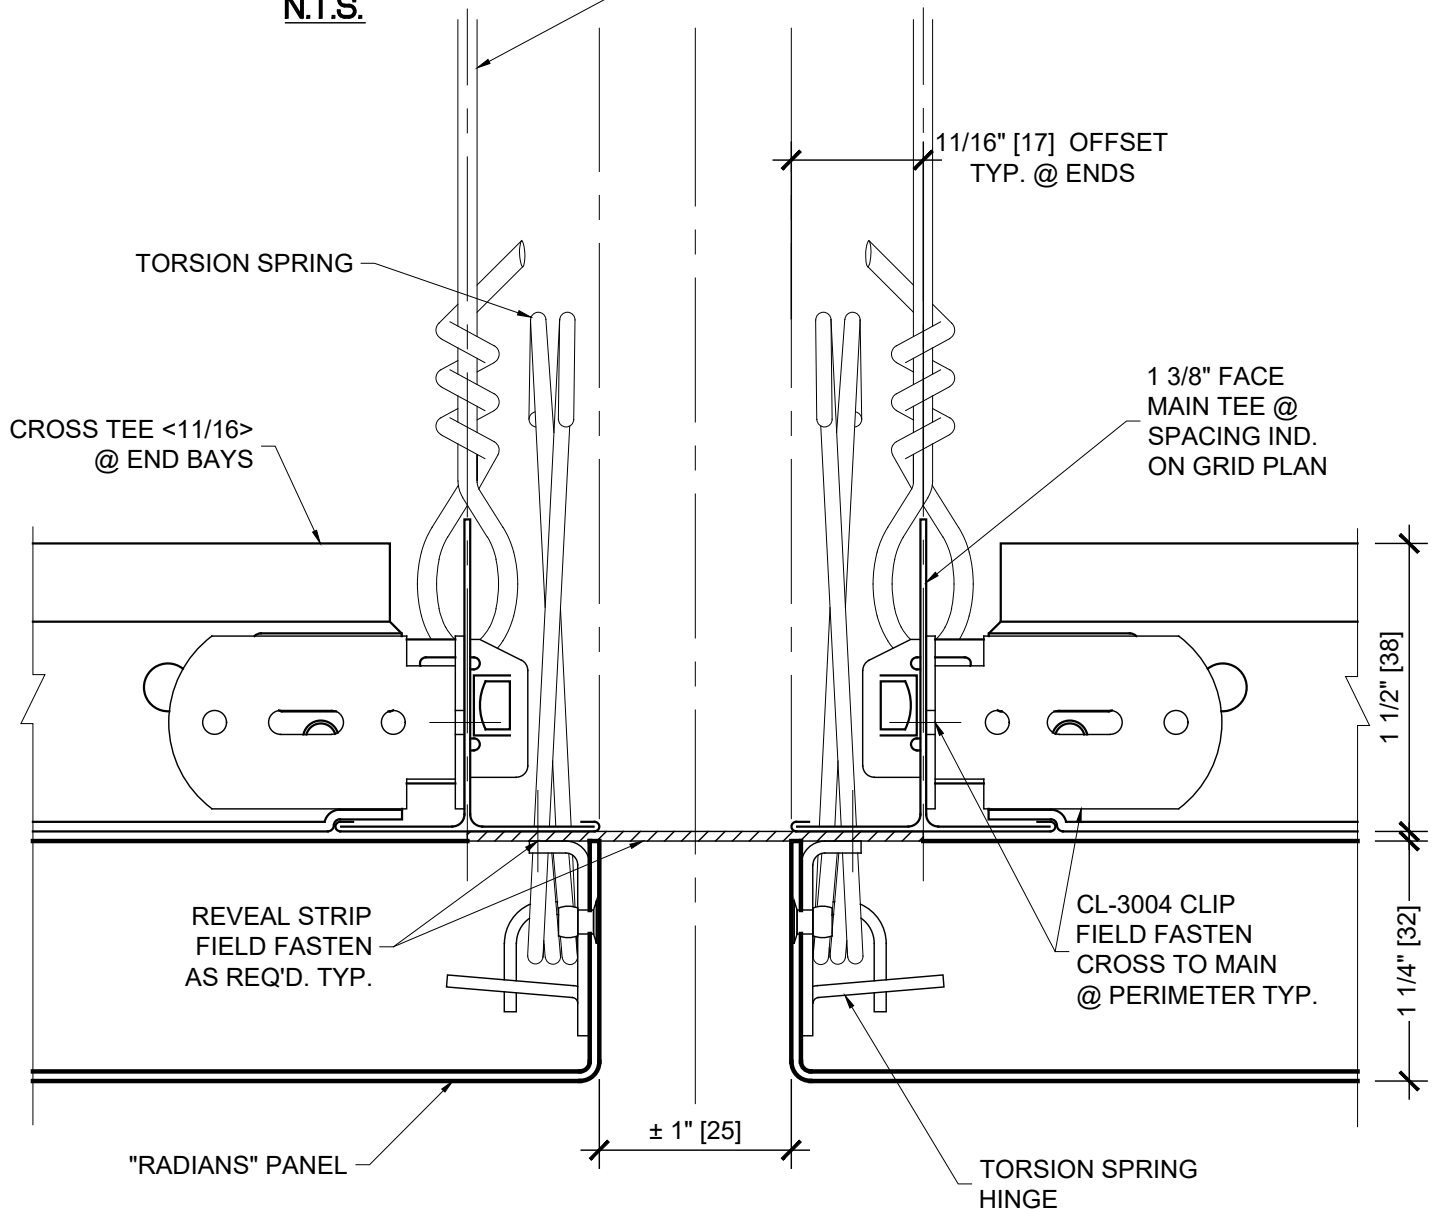

THESE DRAWINGS ARE THE PROPERTY OF CEILINGS PLUS, INC. AND ARE NOT TO BE COPIED OR TRANSMITTED WITHOUT PRIOR WRITTEN CONSENT OF CEILINGS PLUS, INC. ANY UNAUTHORIZED REPRODUCTION OR USE OF DESIGN INTENT AS ILLUSTRATED IS PROHIBITED WITHOUT THE EXPRESS WRITTEN CONSENT OF CEILINGS PLUS.



6711 E. Washington Boulevard  
Los Angeles, California 90040  
Tel: 800-822-3411  
Fax: 323-724-8249  
Email: [info@ceilingsplus.com](mailto:info@ceilingsplus.com)  
Website: [www.USG.com](http://www.USG.com)

REVISIONS:

PERIMETER DETAIL

SHT. NO. -

SCALE: FULL

**RADIANS**


PROJECT NO: IC744

CUSTOMER:

DETAIL NO: RAD\_PJ6

DRAWN BY:

DATE: 01/08/2019

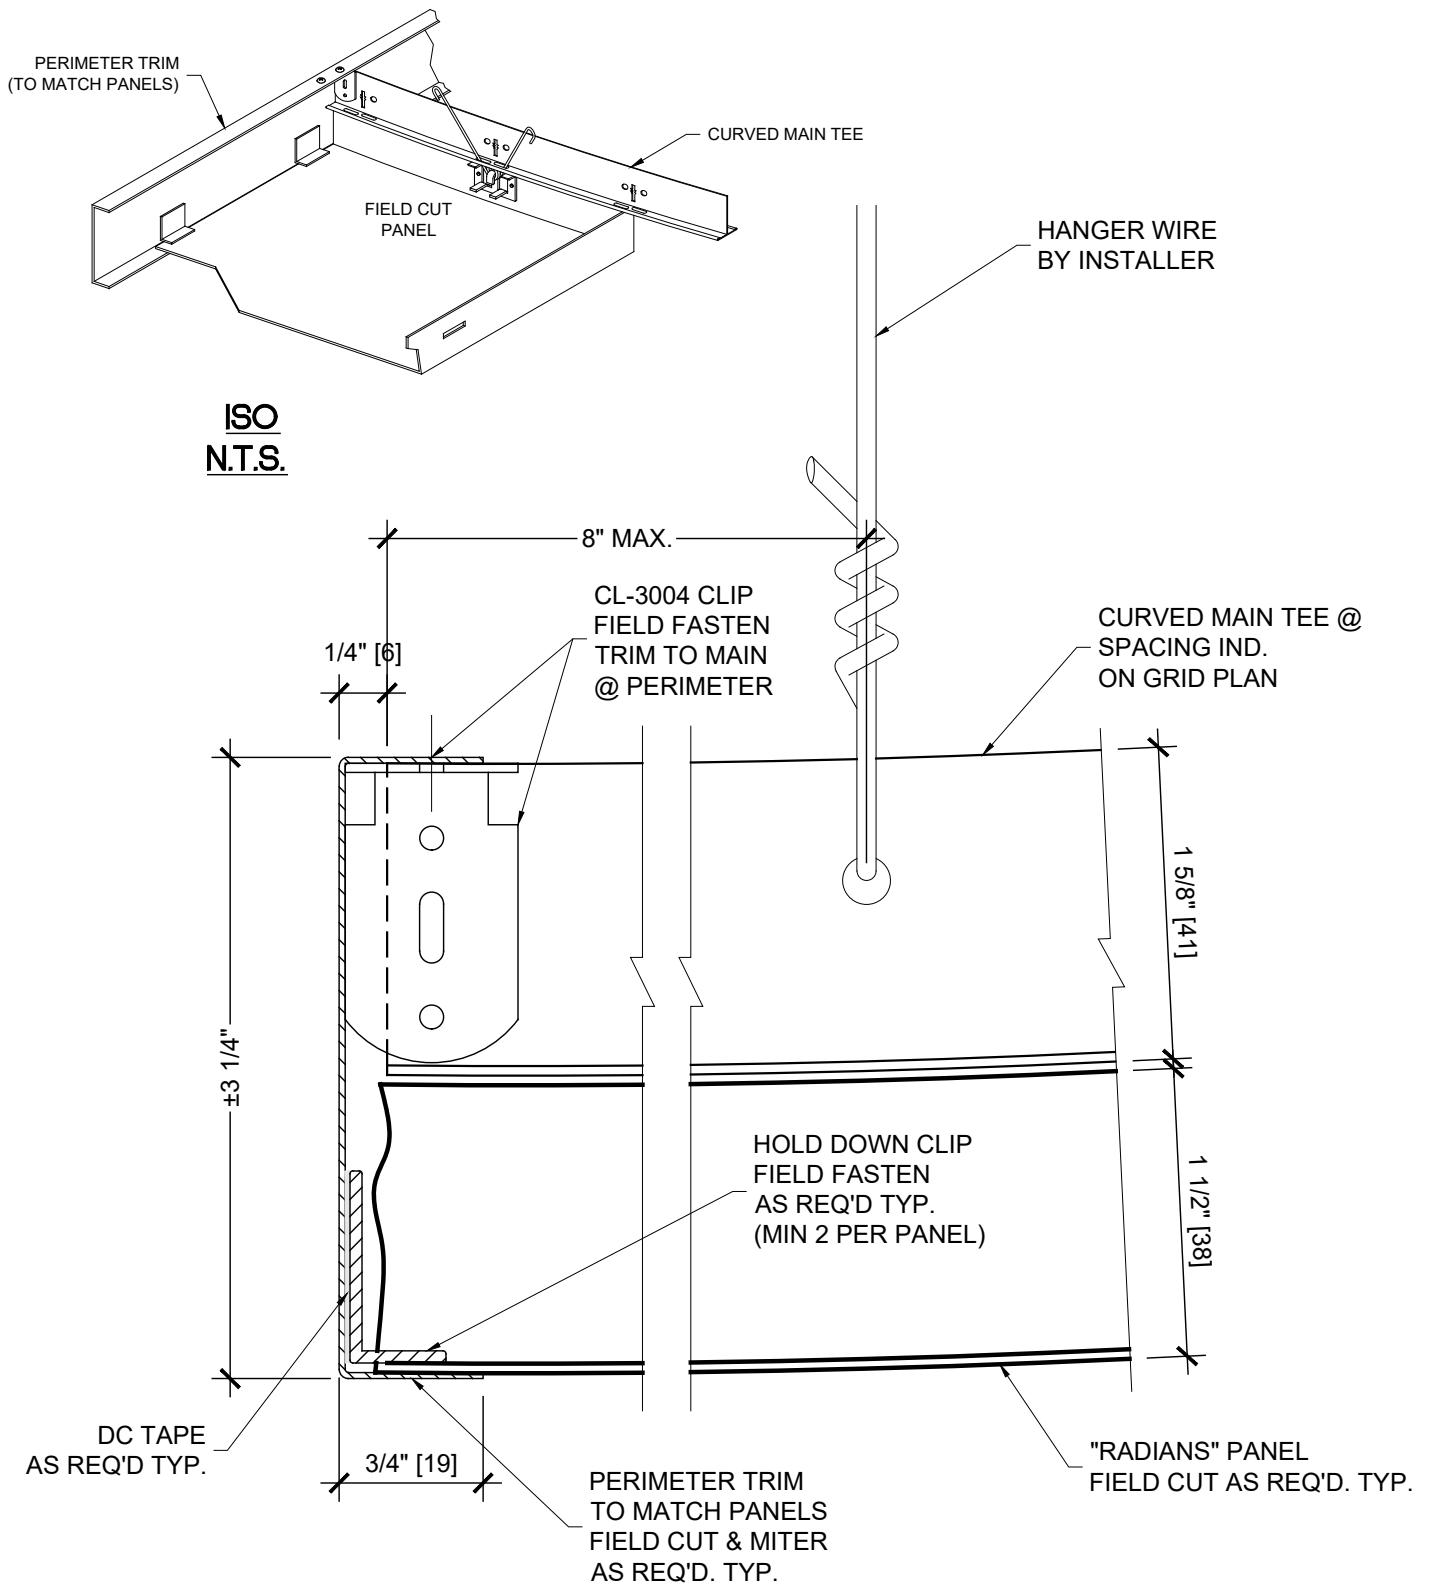

THESE DRAWINGS ARE THE PROPERTY OF CEILINGS PLUS, INC. AND ARE NOT TO BE COPIED OR TRANSMITTED WITHOUT PRIOR WRITTEN CONSENT OF CEILINGS PLUS, INC. ANY UNAUTHORIZED REPRODUCTION OR USE OF DESIGN INTENT AS ILLUSTRATED IS PROHIBITED WITHOUT THE EXPRESS WRITTEN CONSENT OF CEILINGS PLUS.



6711 E. Washington Boulevard  
Los Angeles, California 90040  
Tel: 800-822-3411  
Fax: 323-724-8249  
Email: [info@ceilingsplus.com](mailto:info@ceilingsplus.com)  
Website: [www.USG.com](http://www.USG.com)

REVISIONS: -

#### PERIMETER DETAIL

SHT. NO. -

SCALE: FULL

#### RADIANS


PROJECT NO: IC744

CUSTOMER:

DETAIL NO: RAD\_P6

DRAWN BY:

DATE: 01/08/2019

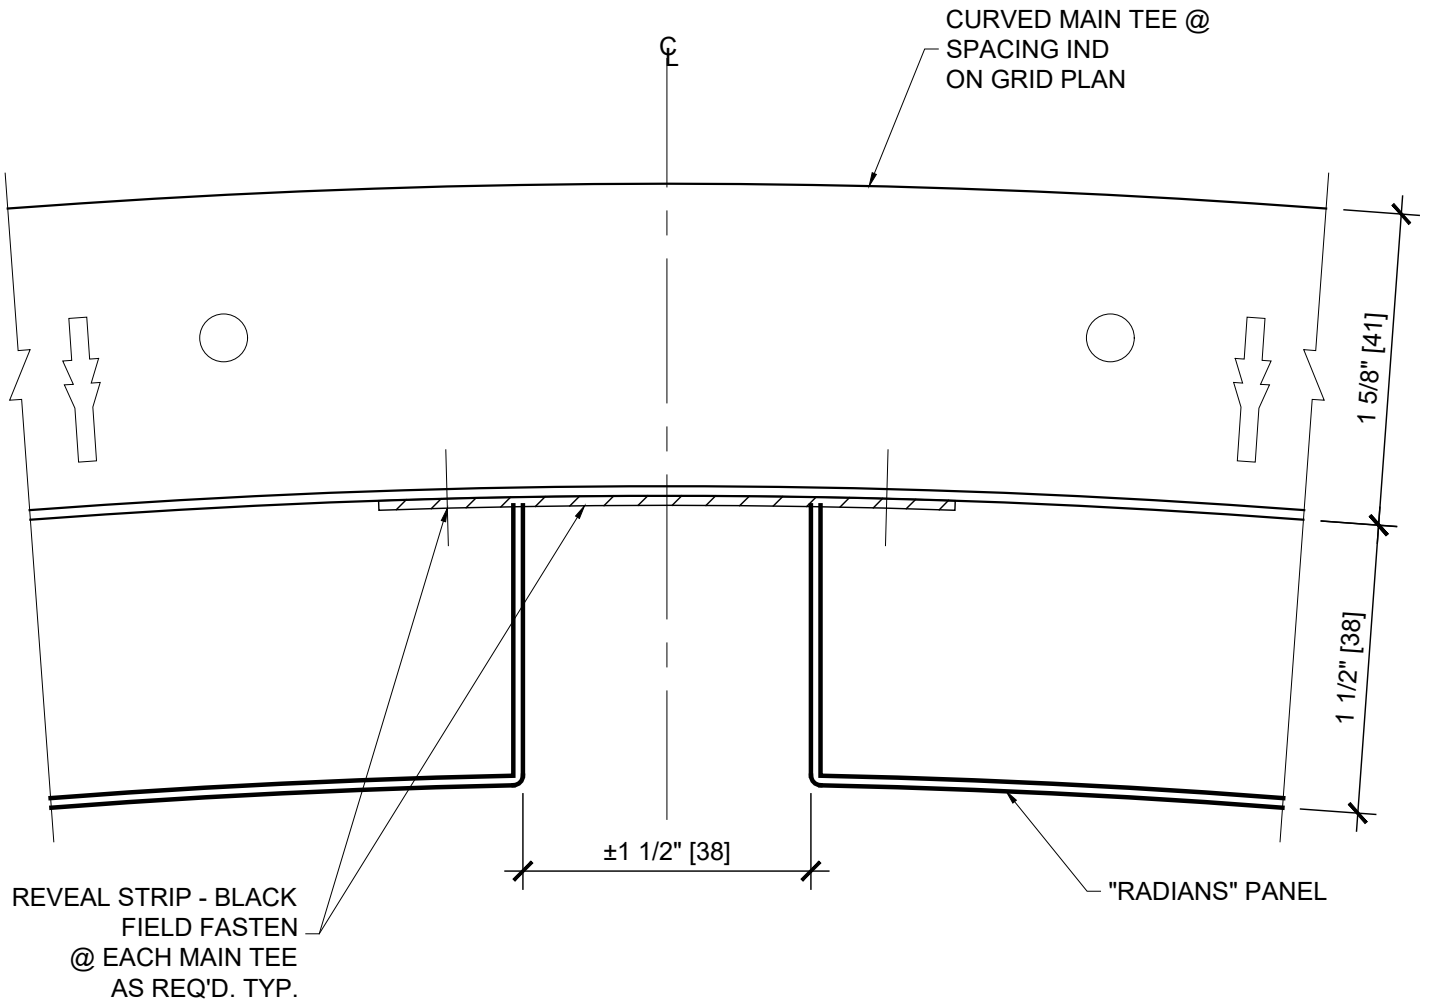

THESE DRAWINGS ARE THE PROPERTY OF CEILINGS PLUS, INC. AND ARE NOT TO BE COPIED OR TRANSMITTED WITHOUT PRIOR WRITTEN CONSENT OF CEILINGS PLUS, INC. ANY UNAUTHORIZED REPRODUCTION OR USE OF DESIGN INTENT AS ILLUSTRATED IS PROHIBITED WITHOUT THE EXPRESS WRITTEN CONSENT OF CEILINGS PLUS.



6711 E. Washington Boulevard  
Los Angeles, California 90040  
Tel: 800-822-3411  
Fax: 323-724-8249  
Email: [info@ceilingsplus.com](mailto:info@ceilingsplus.com)  
Website: [www.USG.com](http://www.USG.com)

REVISIONS:

PANEL JOINT DETAIL

SHT. NO. -

SCALE: FULL

RADIANS


PROJECT NO: IC744

CUSTOMER:

DETAIL NO: RAD\_PJ7


DRAWN BY:

DATE: 01/08/2019

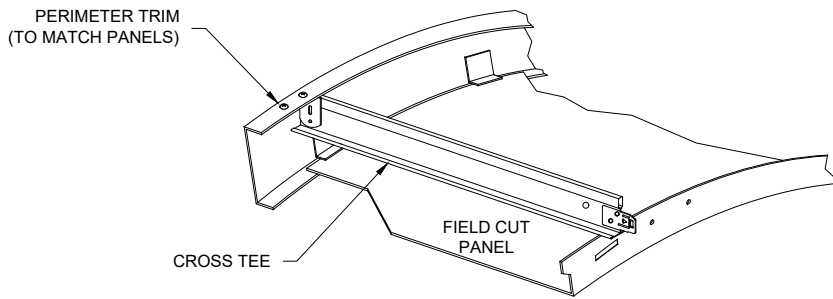

**ISO**  
**N.T.S.**

HANGER WIRE  
BY OTHERS

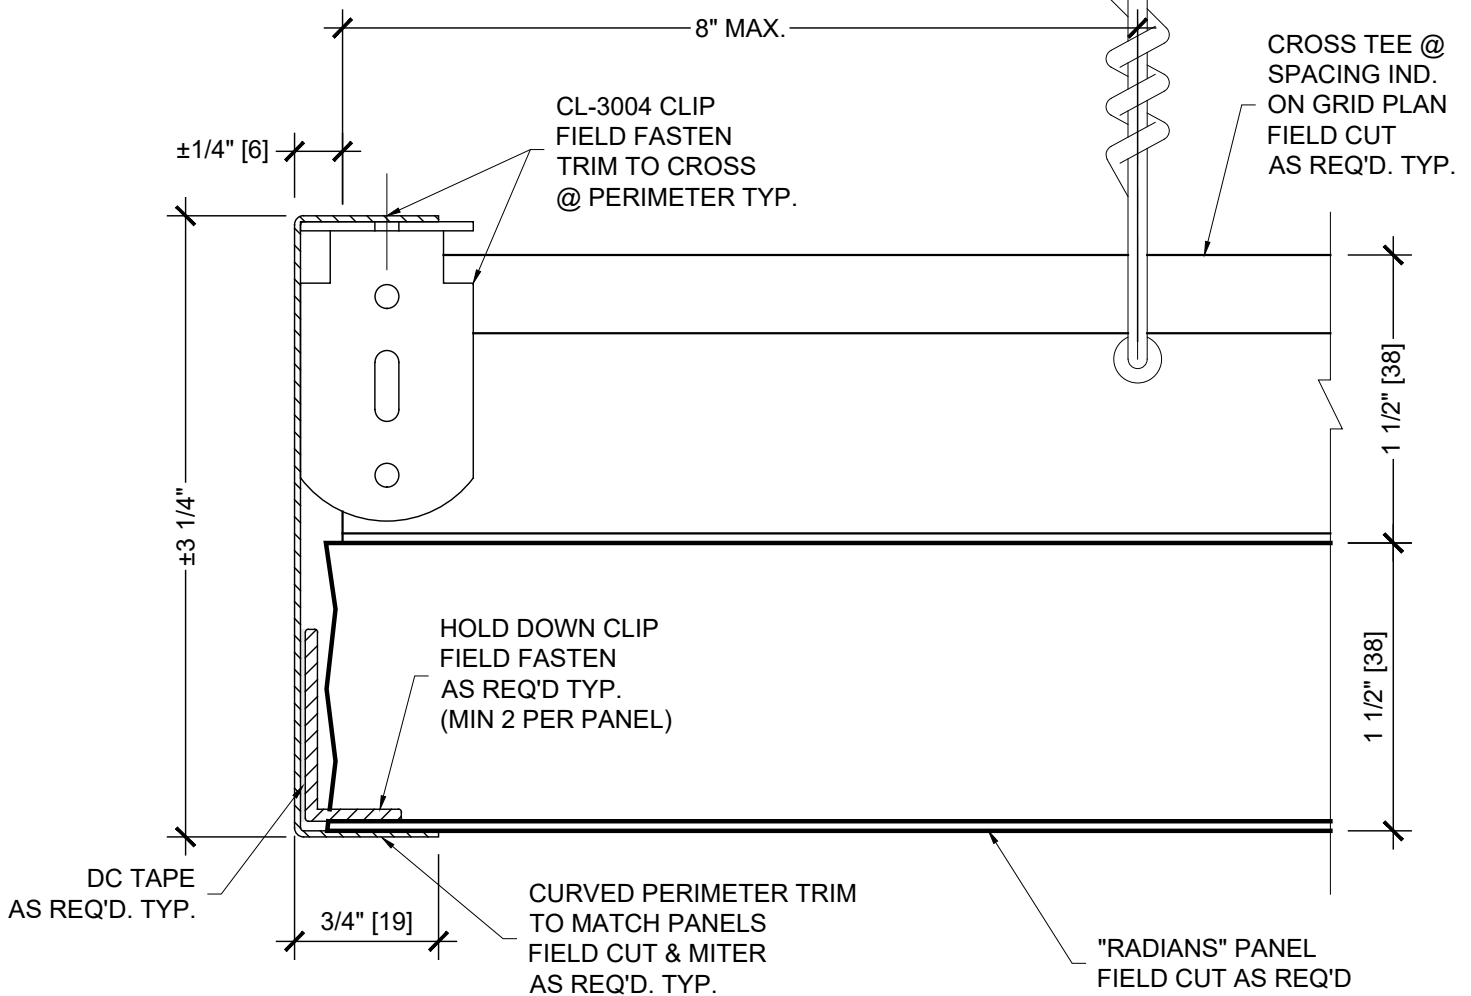

THESE DRAWINGS ARE THE PROPERTY OF CEILINGS PLUS, INC. AND ARE NOT TO BE COPIED OR TRANSMITTED WITHOUT PRIOR WRITTEN CONSENT OF CEILINGS PLUS, INC. ANY UNAUTHORIZED REPRODUCTION OR USE OF DESIGN INTENT AS ILLUSTRATED IS PROHIBITED WITHOUT THE EXPRESS WRITTEN CONSENT OF CEILINGS PLUS.



6711 E. Washington Boulevard  
Los Angeles, California 90040  
Tel: 800-822-3411  
Fax: 323-724-8249  
Email: [info@ceilingsplus.com](mailto:info@ceilingsplus.com)  
Website: [www.USG.com](http://www.USG.com)

REVISIONS: -

**PERIMETER DETAIL**

SHT. NO. -

SCALE: FULL

**RADIANS**

PROJECT NO: IC744


CUSTOMER:

DETAIL NO: RAD\_P7

DRAWN BY:

DATE: 01/08/2019



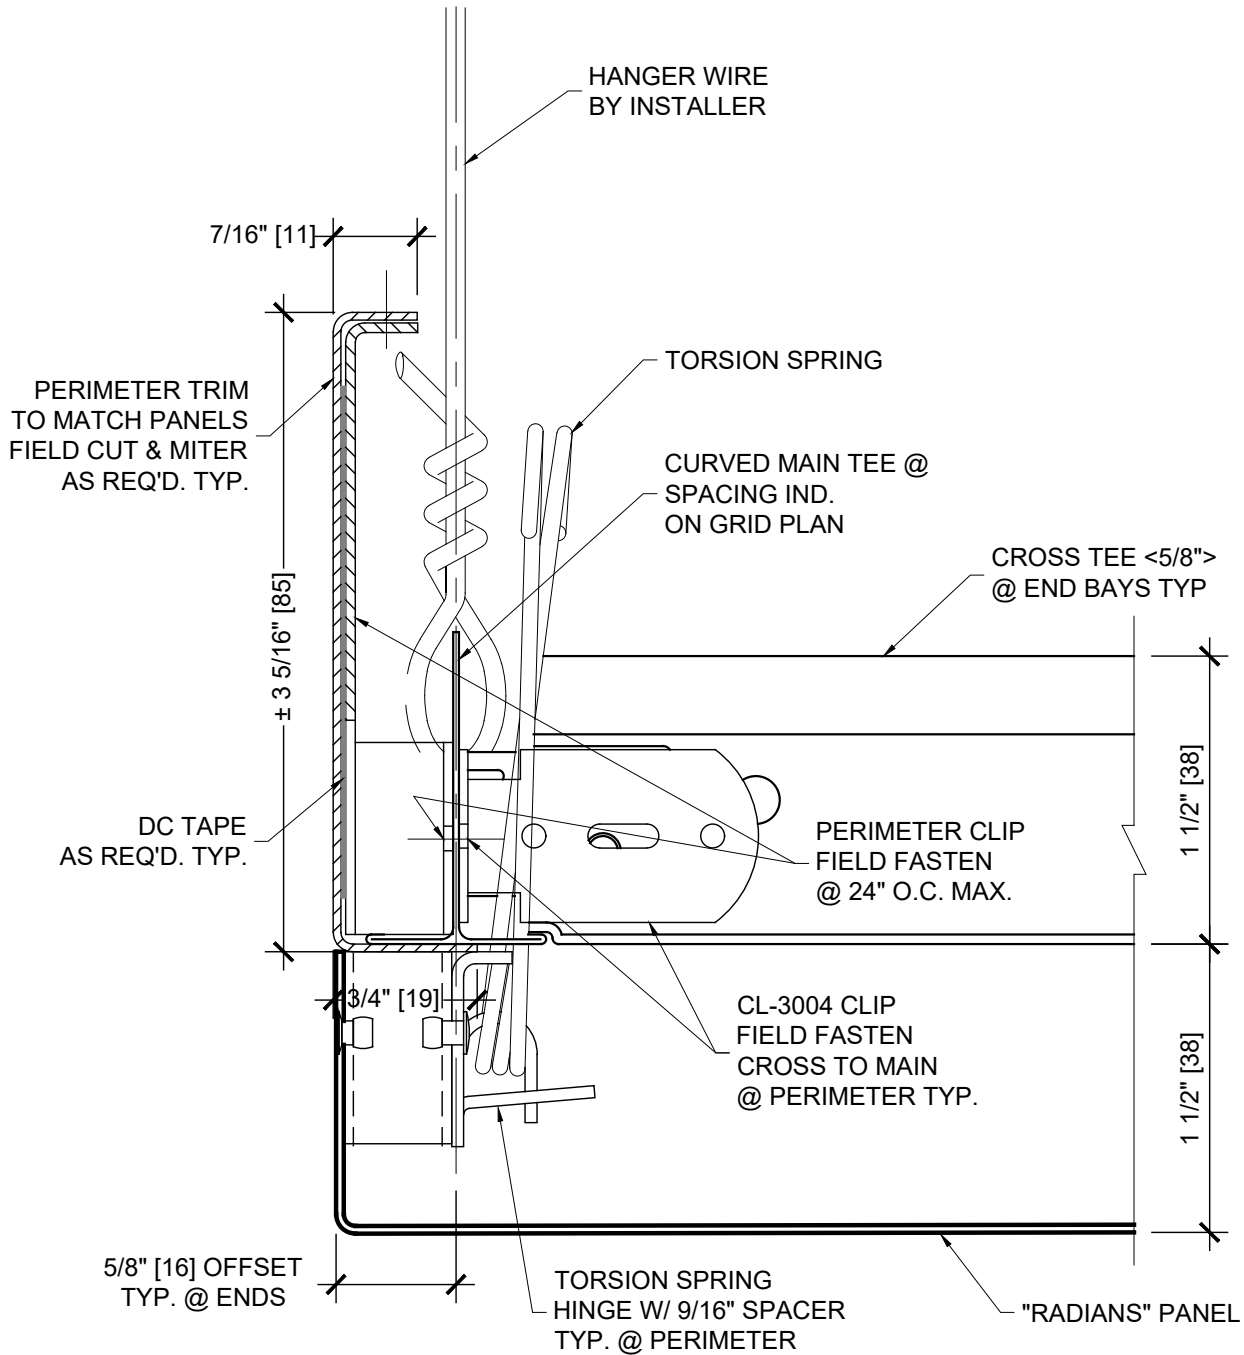

THESE DRAWINGS ARE THE PROPERTY OF CEILINGS PLUS, INC. AND ARE NOT TO BE COPIED OR TRANSMITTED WITHOUT PRIOR WRITTEN CONSENT OF CEILINGS PLUS, INC. ANY UNAUTHORIZED REPRODUCTION OR USE OF DESIGN INTENT AS ILLUSTRATED IS PROHIBITED WITHOUT THE EXPRESS WRITTEN CONSENT OF CEILINGS PLUS.



6711 E. Washington Boulevard  
Los Angeles, California 90040  
Tel: 800-822-3411  
Fax: 323-724-8249  
Email: [info@ceilingsplus.com](mailto:info@ceilingsplus.com)  
Website: [www.USG.com](http://www.USG.com)

REVISIONS: -

#### PERIMETER DETAIL

SHT. NO. -

SCALE: FULL

#### RADIANS


PROJECT NO: IC744

CUSTOMER:

DETAIL NO: RAD\_P10C

DRAWN BY:

DATE: 01/08/2019

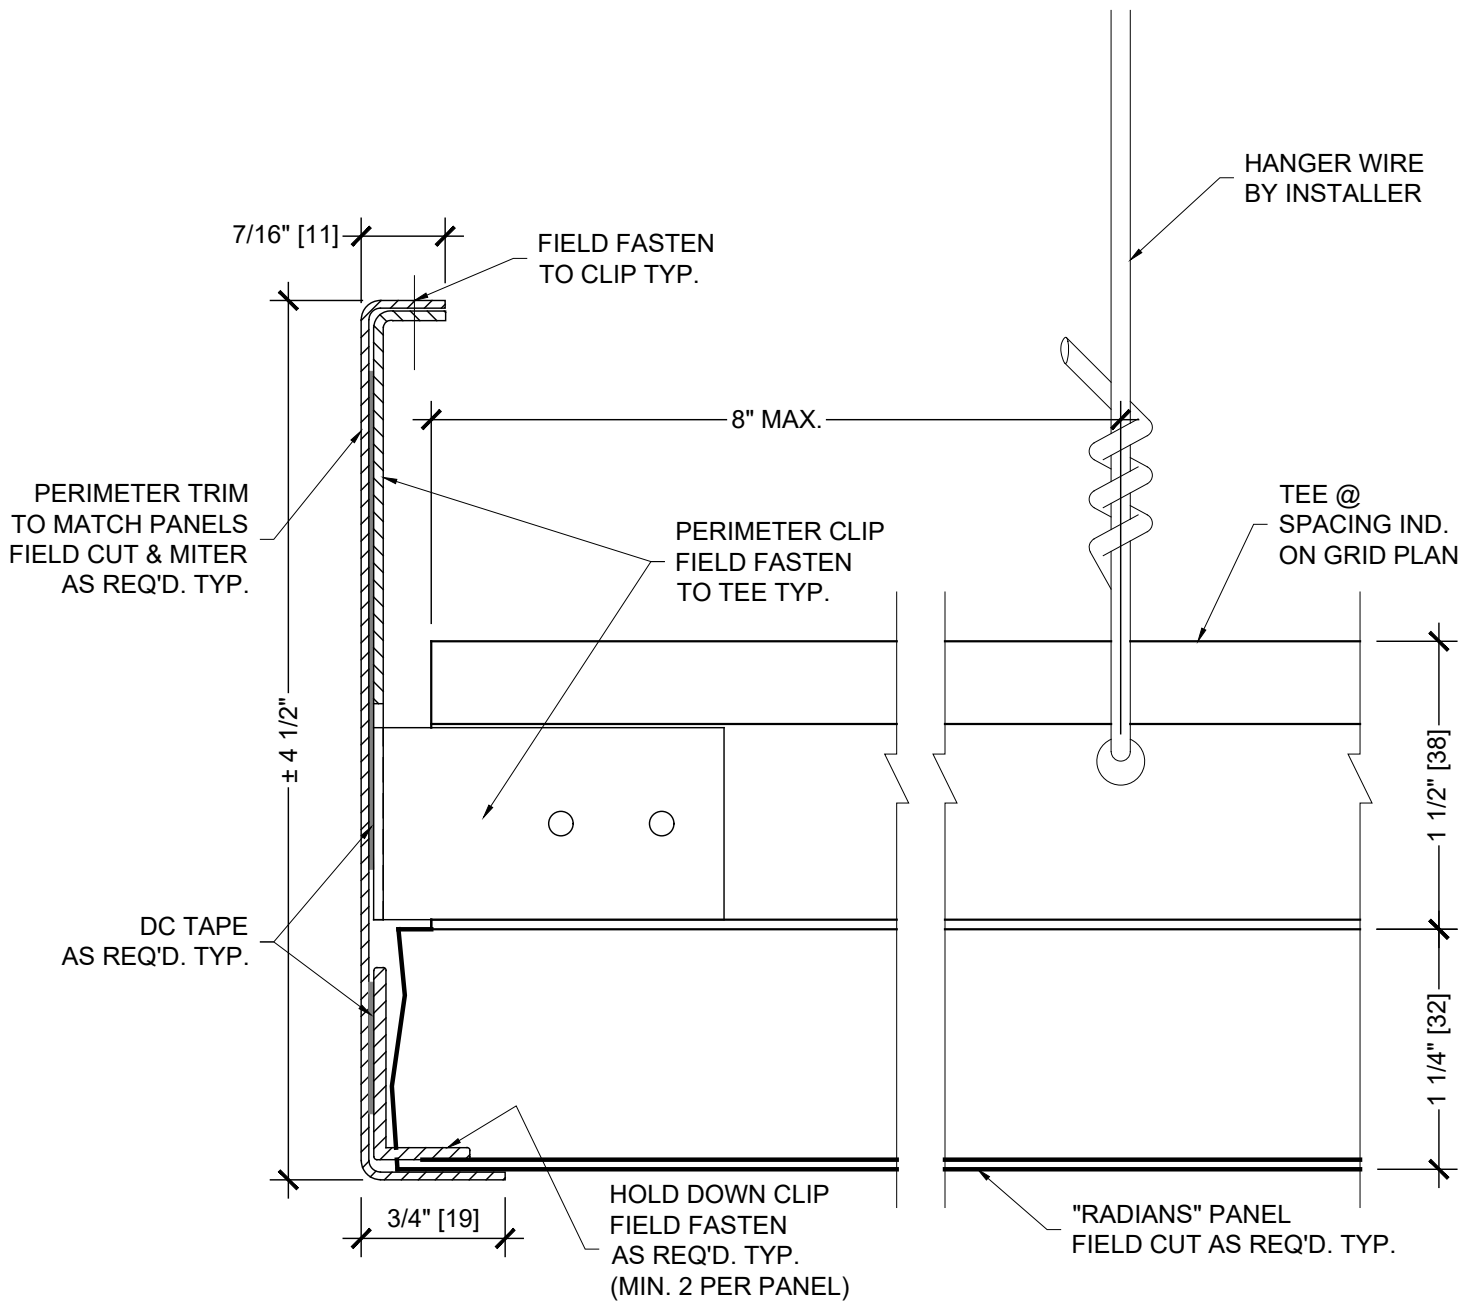

THESE DRAWINGS ARE THE PROPERTY OF CEILINGS PLUS, INC. AND ARE NOT TO BE COPIED OR TRANSMITTED WITHOUT PRIOR WRITTEN CONSENT OF CEILINGS PLUS, INC. ANY UNAUTHORIZED REPRODUCTION OR USE OF DESIGN INTENT AS ILLUSTRATED IS PROHIBITED WITHOUT THE EXPRESS WRITTEN CONSENT OF CEILINGS PLUS.



6711 E. Washington Boulevard  
Los Angeles, California 90040  
Tel: 800-822-3411  
Fax: 323-724-8249  
Email: [info@ceilingsplus.com](mailto:info@ceilingsplus.com)  
Website: [www.USG.com](http://www.USG.com)

REVISIONS:

#### PERIMETER DETAIL

SHT. NO.

SCALE: FULL

#### RADIANS

PROJECT NO: IC744

CUSTOMER:

DETAIL NO: RAD\_P21

DRAWN BY:

DATE: 01/08/2019