

BARZ™ DETAIL INDEX


Sheet Number	Detail Number	Detail Name
IC749-01	01	CASSETTE ASSEMBLY with BLACK IRON SUSPENSION
IC749-02	02	BLACK IRON - CROSS TEE SECTION
IC749-03	03	BLACK IRON - LIGHT FIXTURE DETAIL
IC749-04	04	BLACK IRON - PERIMETER DETAIL AT WALL
IC749-05	05	BLACK IRON - END DETAIL
IC749-06	06	BLACK IRON - MAIN TEE SECTION



 <p>6711 E. Washington Boulevard Los Angeles, California 90040 Tel: 800-822-3411 - Fax: 323-724-8249 Email: info@ceilingsplus.com Website: www.ceilingsplus.com</p>	USG CEILINGS PLUS® BARZ™ SYSTEM DETAILS	ISSUE RECORD: REV: DATE: 00 03/12/2019 00 DD/MM/YYYY 00 DD/MM/YYYY 00 DD/MM/YYYY	SHEET INFORMATION: XXXX XXXX IC749
DISCLAIMER: THE USG PRODUCT DETAILS CONTAINED HEREIN ARE INTENDED FOR USE AS PRODUCT REFERENCE MATERIAL BY ARCHITECTS, ENGINEERS, OTHER DESIGN PROFESSIONALS, CONTRACTORS, BUILDING CODE OFFICIALS, OR OTHER COMPETENT CONSTRUCTION INDUSTRY TRADE PROFESSIONALS HAVING AN INTEREST IN THE SELECTION, SPECIFICATION AND USE OF PRODUCTS MANUFACTURED BY THE SUBSIDIARIES OF USG CORPORATION. THE DRAWINGS ARE INTENDED SOLELY AS TECHNICAL SUPPORT INCIDENT TO THE SALE AND USE OF USG PRODUCTS AND NOT INTENDED TO BE A SUBSTITUTE FOR THE DESIGN REVIEW AND APPROVAL OF THE LICENSED DESIGN PROFESSIONALS FOR THE PROJECT. THESE MATERIALS MAY BE PRINTED AND/OR TRANSFERRED ELECTRONICALLY SOLELY AS NEEDED BY THE USER. BECAUSE CAD ELECTRONIC FILES AND BIM (BUILDING INFORMATION MODELING) FILES CAN BE MODIFIED BY OTHER PARTIES, WITHOUT NOTICE OR INDICATION OF SUCH MODIFICATIONS, MODIFICATION OF USG PRODUCT CAD DRAWINGS IS THE SOLE RESPONSIBILITY OF THE DESIGN PROFESSIONAL. © 2017 USG CORPORATION.			

NOTE:

CHECK REFERENCE STANDARD RS 5-16 OF NYC BUILDING CODE (OR APPLICABLE LOCAL CODE) FOR MECHANICAL FASTENER REQUIREMENTS.

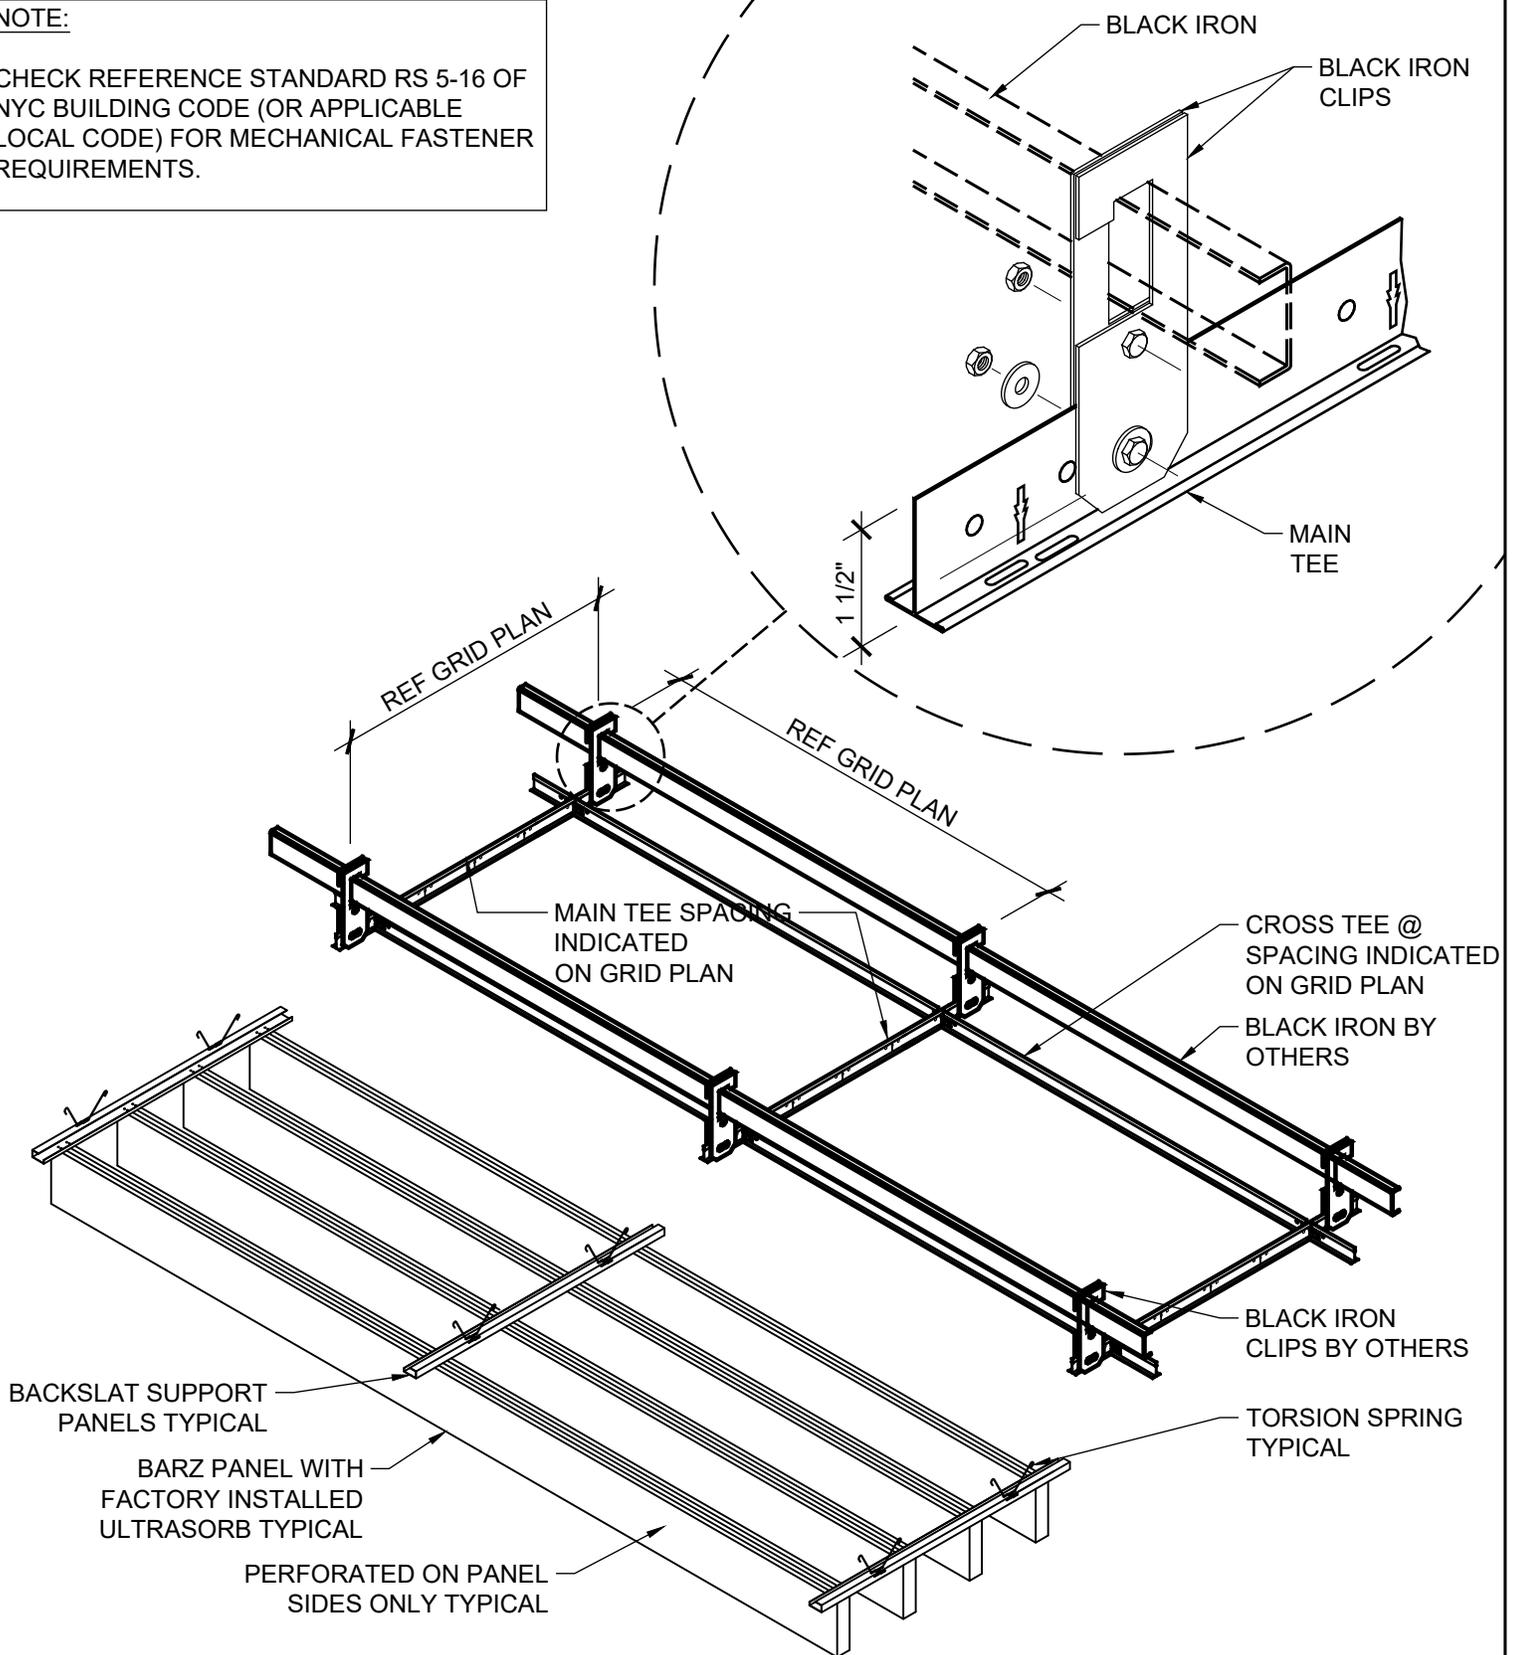

USG CEILINGS PLUS® - BARZ™

1 CASSETTE ASSEMBLY with BLACK IRON SUSPENSION

N.T.S.



USG CEILINGS PLUS®
BARZ™
SYSTEM DETAILS

ISSUE RECORD:	
REV:	DATE:
00	03/12/2019
00	DD/MM/YYYY
00	DD/MM/YYYY
00	DD/MM/YYYY


SHEET INFORMATION:
XXXX
XXXX

IC749-01

6711 E. Washington Boulevard Los Angeles, California 90040
Tel: 800-822-3411 - Fax: 323-724-8249
Email: info@ceilingsplus.com Website: www.ceilingsplus.com

DISCLAIMER: THE USG PRODUCT DETAILS CONTAINED HEREIN ARE INTENDED FOR USE AS PRODUCT REFERENCE MATERIAL BY ARCHITECTS, ENGINEERS, OTHER DESIGN PROFESSIONALS, CONTRACTORS, BUILDING CODE OFFICIALS, OR OTHER COMPETENT CONSTRUCTION INDUSTRY TRADE PROFESSIONALS HAVING AN INTEREST IN THE SELECTION, SPECIFICATION AND USE OF PRODUCTS MANUFACTURED BY THE SUBSIDIARIES OF USG CORPORATION. THE DRAWINGS ARE INTENDED SOLELY AS TECHNICAL SUPPORT INCIDENT TO THE SALE AND USE OF USG PRODUCTS AND NOT INTENDED TO BE A SUBSTITUTE FOR THE DESIGN REVIEW AND APPROVAL OF THE LICENSED DESIGN PROFESSIONALS FOR THE PROJECT. THESE MATERIALS MAY BE PRINTED AND/OR TRANSFERRED ELECTRONICALLY SOLELY AS NEEDED BY THE USER. BECAUSE CAD ELECTRONIC FILES AND BIM (BUILDING INFORMATION MODELING) FILES CAN BE MODIFIED BY OTHER PARTIES, WITHOUT NOTICE OR INDICATION OF SUCH MODIFICATIONS, MODIFICATION OF USG PRODUCT CAD DRAWINGS IS THE SOLE RESPONSIBILITY OF THE DESIGN PROFESSIONAL. © 2017 USG CORPORATION.

NOTE:
 CHECK REFERENCE STANDARD RS 5-16 OF NYC BUILDING CODE (OR APPLICABLE LOCAL CODE) FOR MECHANICAL FASTENER REQUIREMENTS.

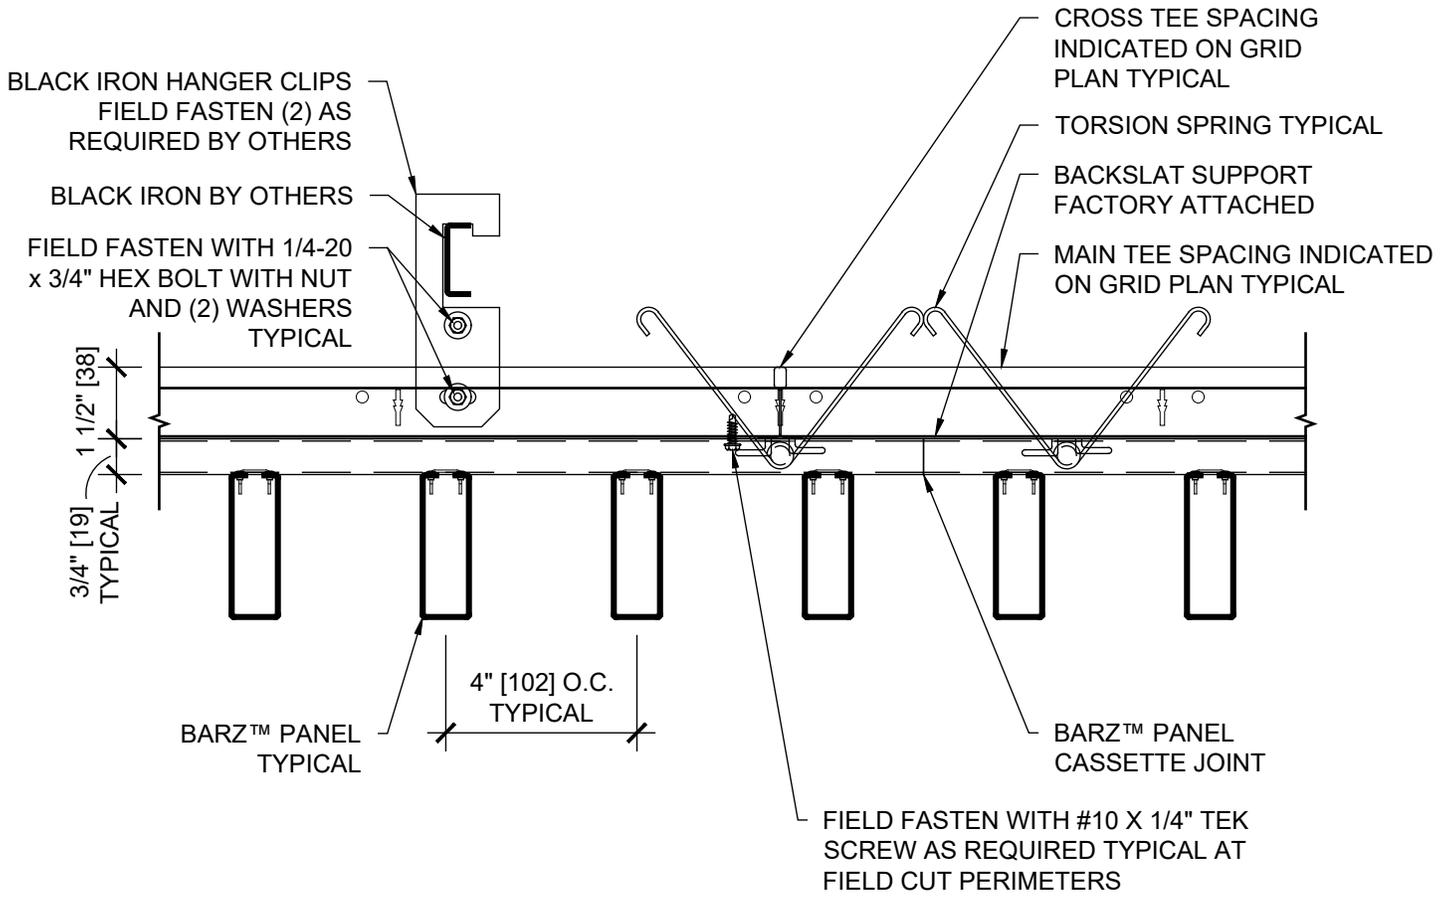

USG CEILINGS PLUS® - BARZ™

2 BLACK IRON - CROSS TEE SECTION
 3" = 1'-0"

USG | **CEILINGS PLUS®**
 6711 E. Washington Boulevard Los Angeles, California 90040
 Tel: 800-822-3411 - Fax: 323-724-8249
 Email: info@ceilingsplus.com Website: www.ceilingsplus.com


USG CEILINGS PLUS®
BARZ™
 SYSTEM DETAILS

ISSUE RECORD:

REV:	DATE:
00	03/12/2019
00	DD/MM/YYYY
00	DD/MM/YYYY
00	DD/MM/YYYY

SHEET INFORMATION:
 XXXX
 XXXX
IC749-02

DISCLAIMER: THE USG PRODUCT DETAILS CONTAINED HEREIN ARE INTENDED FOR USE AS PRODUCT REFERENCE MATERIAL BY ARCHITECTS, ENGINEERS, OTHER DESIGN PROFESSIONALS, CONTRACTORS, BUILDING CODE OFFICIALS, OR OTHER COMPETENT CONSTRUCTION INDUSTRY TRADE PROFESSIONALS HAVING AN INTEREST IN THE SELECTION, SPECIFICATION AND USE OF PRODUCTS MANUFACTURED BY THE SUBSIDIARIES OF USG CORPORATION. THE DRAWINGS ARE INTENDED SOLELY AS TECHNICAL SUPPORT INCIDENT TO THE SALE AND USE OF USG PRODUCTS AND NOT INTENDED TO BE A SUBSTITUTE FOR THE DESIGN REVIEW AND APPROVAL OF THE LICENSED DESIGN PROFESSIONALS FOR THE PROJECT. THESE MATERIALS MAY BE PRINTED AND/OR TRANSFERRED ELECTRONICALLY SOLELY AS NEEDED BY THE USER. BECAUSE CAD ELECTRONIC FILES AND BIM (BUILDING INFORMATION MODELING) FILES CAN BE MODIFIED BY OTHER PARTIES, WITHOUT NOTICE OR INDICATION OF SUCH MODIFICATIONS, MODIFICATION OF USG PRODUCT CAD DRAWINGS IS THE SOLE RESPONSIBILITY OF THE DESIGN PROFESSIONAL. © 2017 USG CORPORATION.

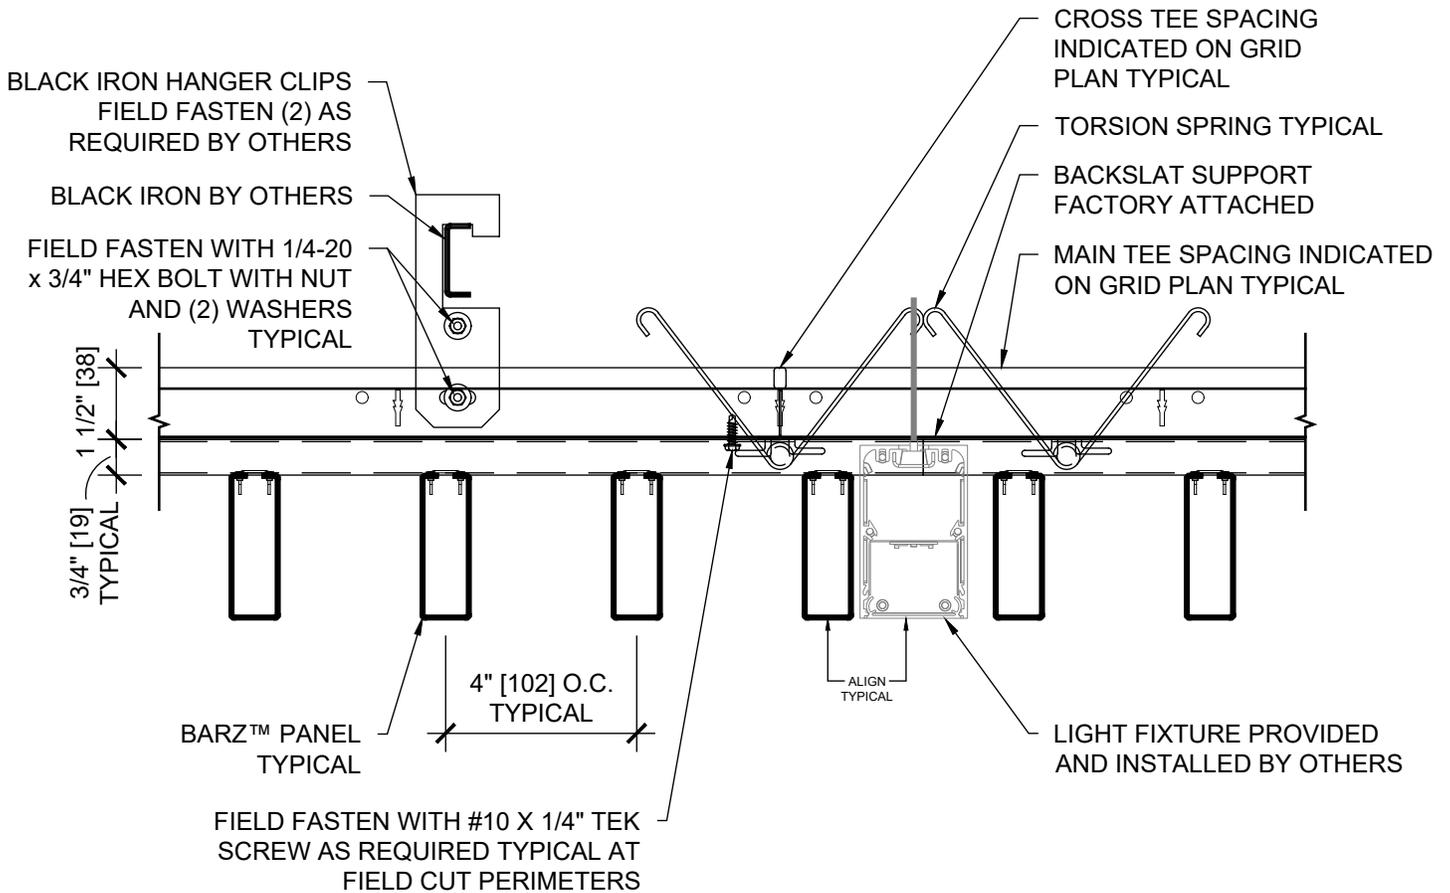

USG CEILINGS PLUS® - BARZ™

BLACK IRON - LIGHT FIXTURE DETAIL

3" = 1'-0"

3



6711 E. Washington Boulevard Los Angeles, California 90040
Tel: 800-822-3411 - Fax: 323-724-8249
Email: info@ceilingsplus.com Website: www.ceilingsplus.com

USG CEILINGS PLUS®
BARZ™
SYSTEM DETAILS

ISSUE RECORD:
REV: DATE:
00 03/12/2019
00 DD/MM/YYYY
00 DD/MM/YYYY
00 DD/MM/YYYY


SHEET INFORMATION:
XXXX
XXXX

IC749-03

DISCLAIMER: THE USG PRODUCT DETAILS CONTAINED HEREIN ARE INTENDED FOR USE AS PRODUCT REFERENCE MATERIAL BY ARCHITECTS, ENGINEERS, OTHER DESIGN PROFESSIONALS, CONTRACTORS, BUILDING CODE OFFICIALS, OR OTHER COMPETENT CONSTRUCTION INDUSTRY TRADE PROFESSIONALS HAVING AN INTEREST IN THE SELECTION, SPECIFICATION AND USE OF PRODUCTS MANUFACTURED BY THE SUBSIDIARIES OF USG CORPORATION. THE DRAWINGS ARE INTENDED SOLELY AS TECHNICAL SUPPORT INCIDENT TO THE SALE AND USE OF USG PRODUCTS AND NOT INTENDED TO BE A SUBSTITUTE FOR THE DESIGN REVIEW AND APPROVAL OF THE LICENSED DESIGN PROFESSIONALS FOR THE PROJECT. THESE MATERIALS MAY BE PRINTED AND/OR TRANSFERRED ELECTRONICALLY SOLELY AS NEEDED BY THE USER. BECAUSE CAD ELECTRONIC FILES AND BIM (BUILDING INFORMATION MODELING) FILES CAN BE MODIFIED BY OTHER PARTIES, WITHOUT NOTICE OR INDICATION OF SUCH MODIFICATIONS, MODIFICATION OF USG PRODUCT CAD DRAWINGS IS THE SOLE RESPONSIBILITY OF THE DESIGN PROFESSIONAL. © 2017 USG CORPORATION.

NOTE:

CHECK REFERENCE STANDARD RS 5-16 OF NYC BUILDING CODE (OR APPLICABLE LOCAL CODE) FOR MECHANICAL FASTENER REQUIREMENTS.

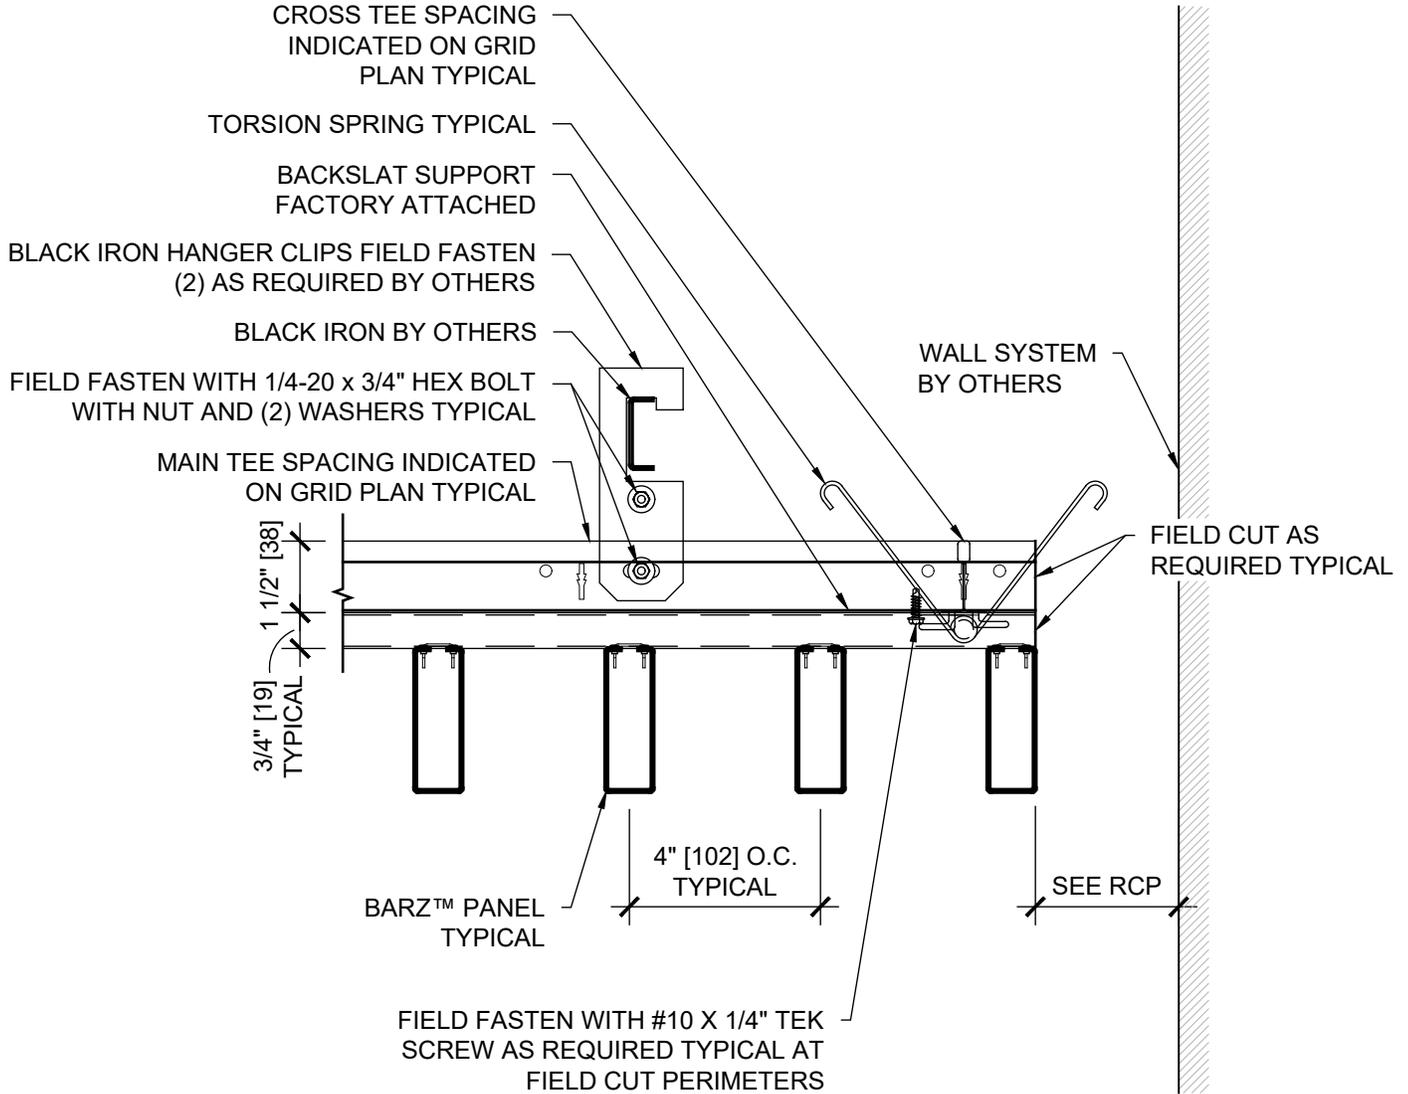

USG CEILINGS PLUS® - BARZ™

BLACK IRON - PERIMETER DETAIL AT WALL

4

3" = 1'-0"



USG CEILINGS PLUS®
BARZ™
SYSTEM DETAILS

ISSUE RECORD:
REV: DATE:
00 03/12/2019
00 DD/MM/YYYY
00 DD/MM/YYYY
00 DD/MM/YYYY


SHEET INFORMATION:
XXXX
XXXX

IC749-04

6711 E. Washington Boulevard Los Angeles, California 90040
Tel: 800-822-3411 - Fax: 323-724-8249
Email: info@ceilingsplus.com Website: www.ceilingsplus.com

DISCLAIMER: THE USG PRODUCT DETAILS CONTAINED HEREIN ARE INTENDED FOR USE AS PRODUCT REFERENCE MATERIAL BY ARCHITECTS, ENGINEERS, OTHER DESIGN PROFESSIONALS, CONTRACTORS, BUILDING CODE OFFICIALS, OR OTHER COMPETENT CONSTRUCTION INDUSTRY TRADE PROFESSIONALS HAVING AN INTEREST IN THE SELECTION, SPECIFICATION AND USE OF PRODUCTS MANUFACTURED BY THE SUBSIDIARIES OF USG CORPORATION. THE DRAWINGS ARE INTENDED SOLELY AS TECHNICAL SUPPORT INCIDENT TO THE SALE AND USE OF USG PRODUCTS AND NOT INTENDED TO BE A SUBSTITUTE FOR THE DESIGN REVIEW AND APPROVAL OF THE LICENSED DESIGN PROFESSIONALS FOR THE PROJECT. THESE MATERIALS MAY BE PRINTED AND/OR TRANSFERRED ELECTRONICALLY SOLELY AS NEEDED BY THE USER. BECAUSE CAD ELECTRONIC FILES AND BIM (BUILDING INFORMATION MODELING) FILES CAN BE MODIFIED BY OTHER PARTIES, WITHOUT NOTICE OR INDICATION OF SUCH MODIFICATIONS, MODIFICATION OF USG PRODUCT CAD DRAWINGS IS THE SOLE RESPONSIBILITY OF THE DESIGN PROFESSIONAL. © 2017 USG CORPORATION.

NOTE:
 CHECK REFERENCE STANDARD RS 5-16 OF
 NYC BUILDING CODE (OR APPLICABLE
 LOCAL CODE) FOR MECHANICAL FASTENER
 REQUIREMENTS.

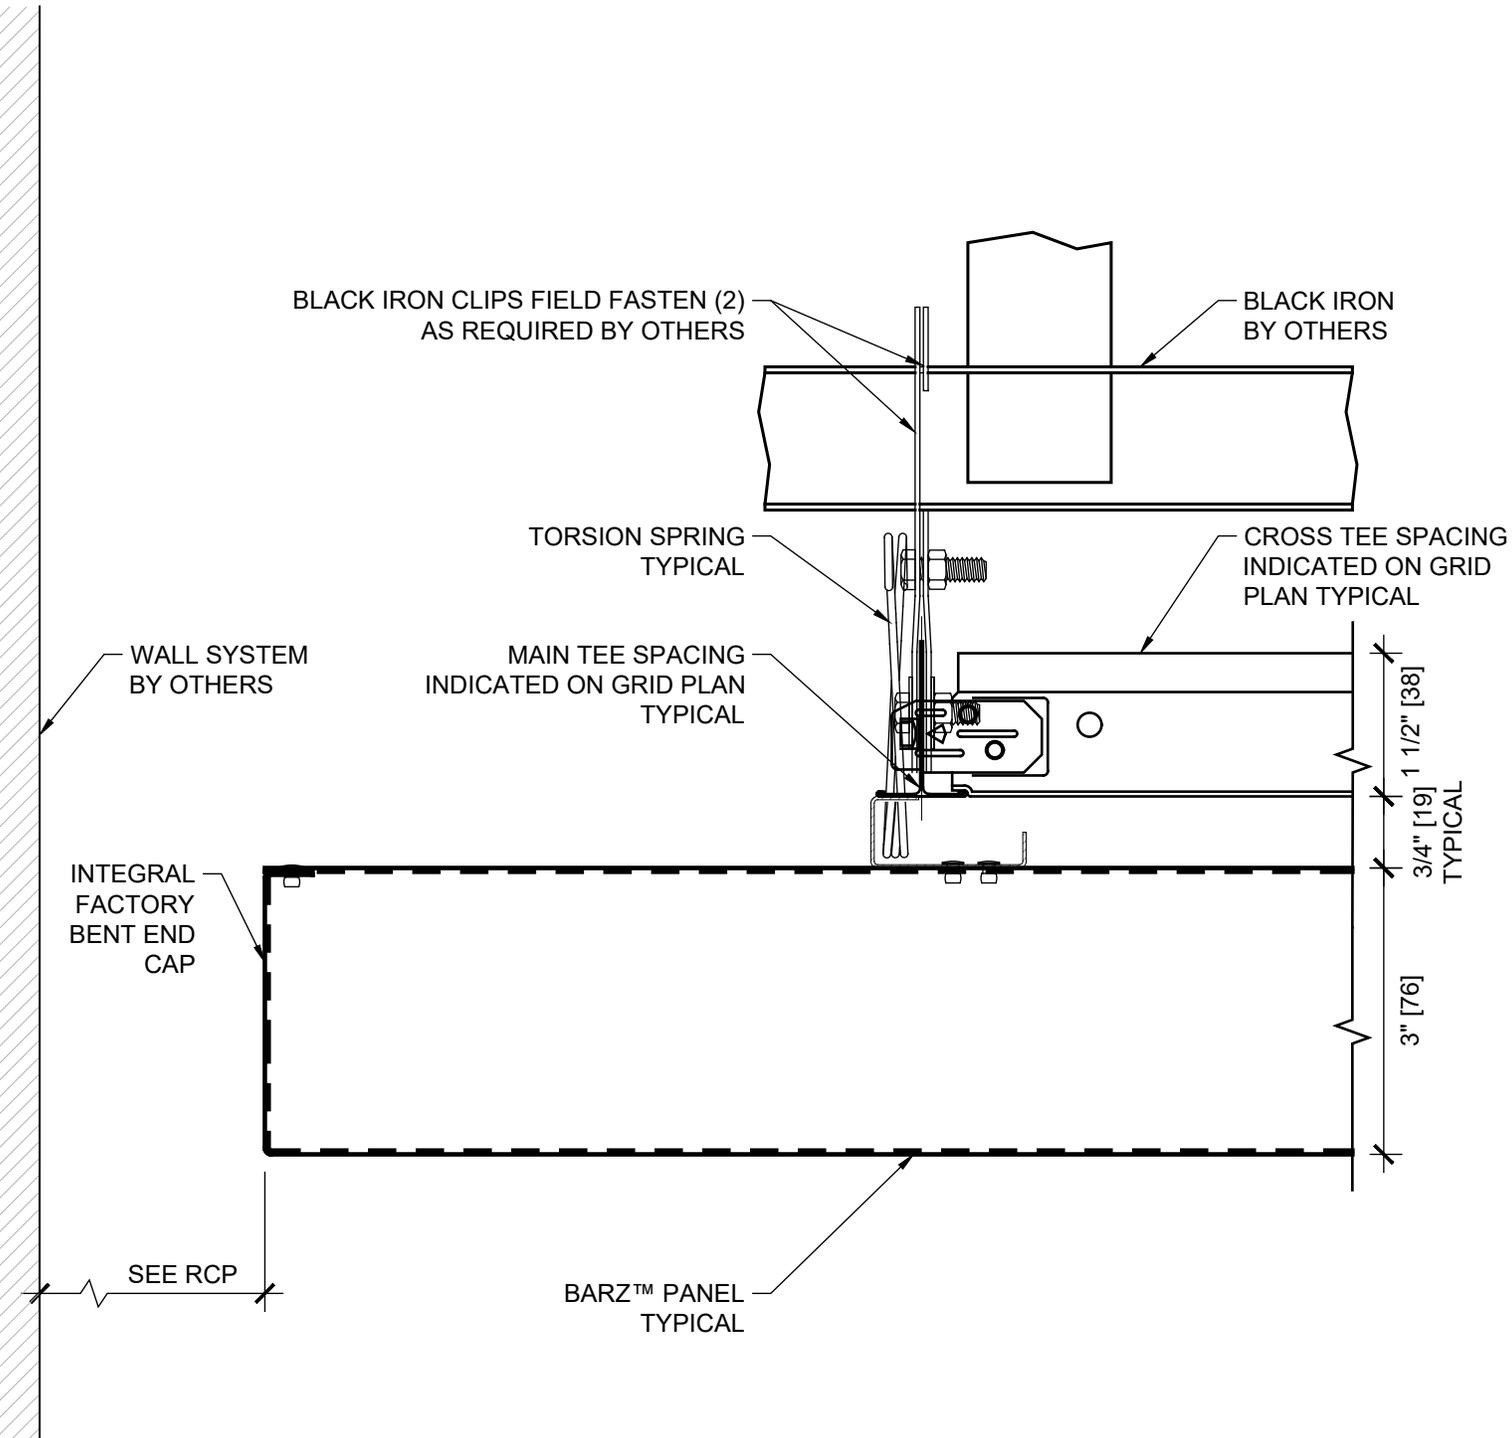

5

USG CEILINGS PLUS® - BARZ™
BLACK IRON - END DETAIL
 6" = 1'-0"

USG | **CEILINGS PLUS®**
 6711 E. Washington Boulevard Los Angeles, California 90040
 Tel: 800-822-3411 - Fax: 323-724-8249
 Email: info@ceilingsplus.com Website: www.ceilingsplus.com


USG CEILINGS PLUS®
BARZ™
 SYSTEM DETAILS

ISSUE RECORD:	
REV:	DATE:
00	03/12/2019
00	DD/MM/YYYY
00	DD/MM/YYYY
00	DD/MM/YYYY

SHEET INFORMATION:
 XXXX
 XXXX
IC749-05

DISCLAIMER: THE USG PRODUCT DETAILS CONTAINED HEREIN ARE INTENDED FOR USE AS PRODUCT REFERENCE MATERIAL BY ARCHITECTS, ENGINEERS, OTHER DESIGN PROFESSIONALS, CONTRACTORS, BUILDING CODE OFFICIALS, OR OTHER COMPETENT CONSTRUCTION INDUSTRY TRADE PROFESSIONALS HAVING AN INTEREST IN THE SELECTION, SPECIFICATION AND USE OF PRODUCTS MANUFACTURED BY THE SUBSIDIARIES OF USG CORPORATION. THE DRAWINGS ARE INTENDED SOLELY AS TECHNICAL SUPPORT INCIDENT TO THE SALE AND USE OF USG PRODUCTS AND NOT INTENDED TO BE A SUBSTITUTE FOR THE DESIGN REVIEW AND APPROVAL OF THE LICENSED DESIGN PROFESSIONALS FOR THE PROJECT. THESE MATERIALS MAY BE PRINTED AND/OR TRANSFERRED ELECTRONICALLY SOLELY AS NEEDED BY THE USER. BECAUSE CAD ELECTRONIC FILES AND BIM (BUILDING INFORMATION MODELING) FILES CAN BE MODIFIED BY OTHER PARTIES, WITHOUT NOTICE OR INDICATION OF SUCH MODIFICATIONS, MODIFICATION OF USG PRODUCT CAD DRAWINGS IS THE SOLE RESPONSIBILITY OF THE DESIGN PROFESSIONAL. © 2017 USG CORPORATION.

NOTE:
 CHECK REFERENCE STANDARD RS 5-16 OF NYC BUILDING CODE (OR APPLICABLE LOCAL CODE) FOR MECHANICAL FASTENER REQUIREMENTS.

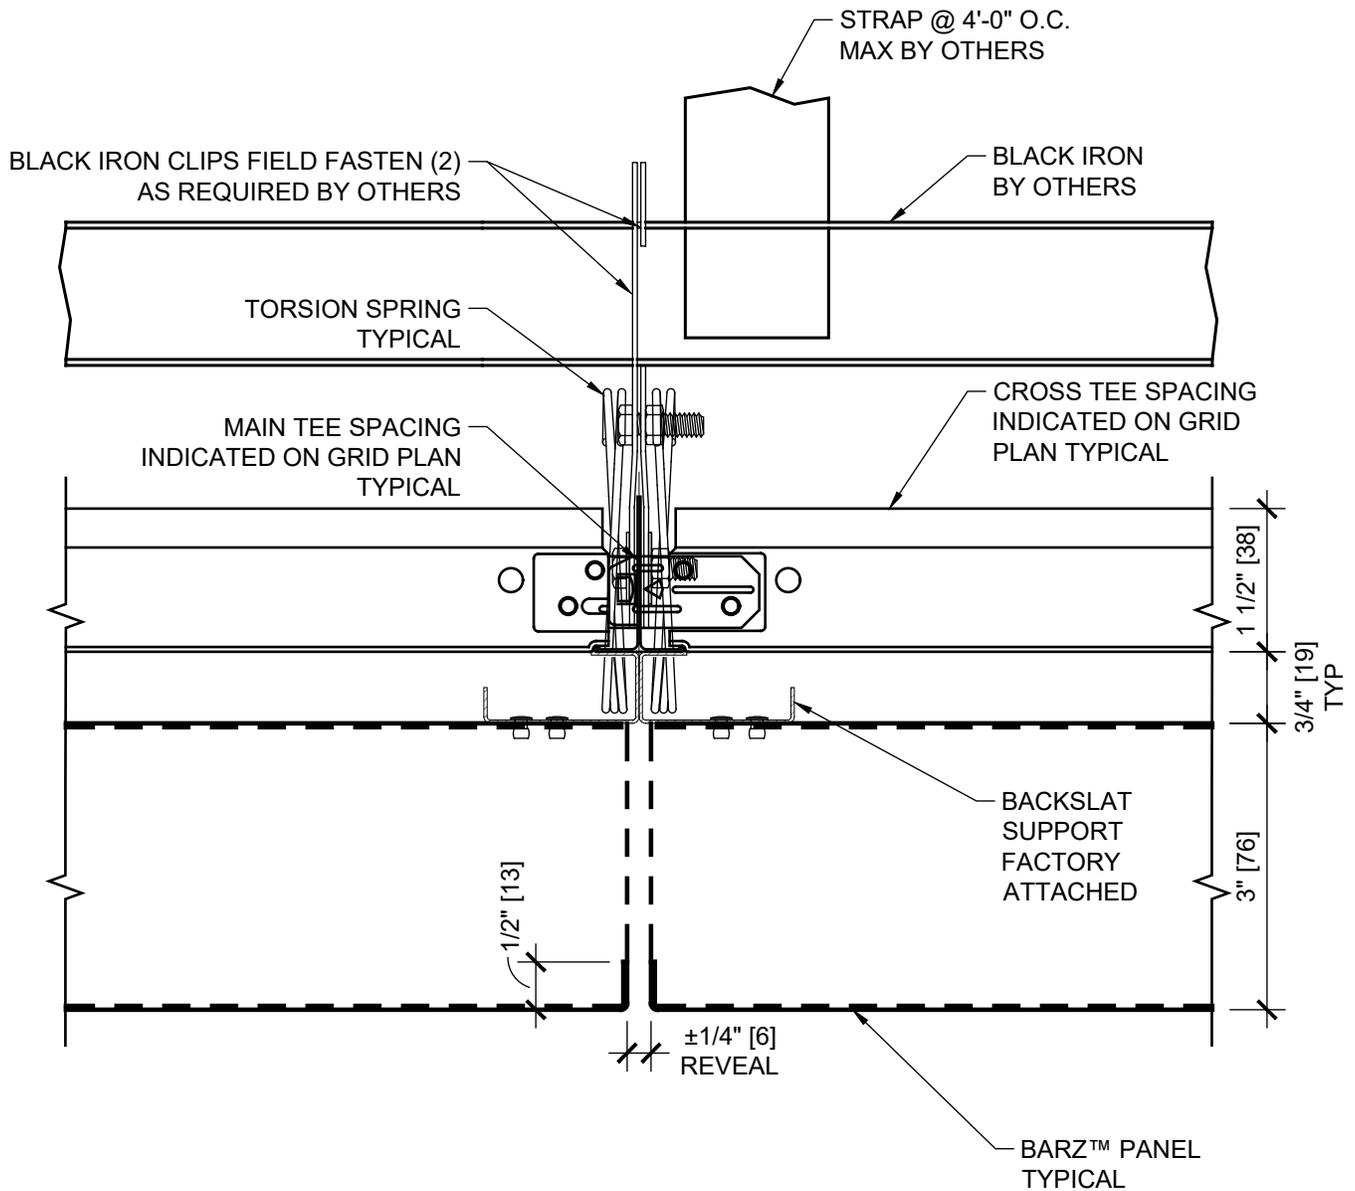

USG CEILINGS PLUS® - BARZ™

6

BLACK IRON - MAIN TEE SECTION

6" = 1'-0"

USG | **CEILINGSPLUS®**
 6711 E. Washington Boulevard Los Angeles, California 90040
 Tel: 800-822-3411 - Fax: 323-724-8249
 Email: info@ceilingsplus.com Website: www.ceilingsplus.com

USG CEILINGS PLUS®
BARZ™
 SYSTEM DETAILS

ISSUE RECORD:

REV:	DATE:
00	03/12/2019
00	DD/MM/YYYY
00	DD/MM/YYYY
00	DD/MM/YYYY

SHEET INFORMATION:
 XXXX
 XXXX
IC749-06

DISCLAIMER: THE USG PRODUCT DETAILS CONTAINED HEREIN ARE INTENDED FOR USE AS PRODUCT REFERENCE MATERIAL BY ARCHITECTS, ENGINEERS, OTHER DESIGN PROFESSIONALS, CONTRACTORS, BUILDING CODE OFFICIALS, OR OTHER COMPETENT CONSTRUCTION INDUSTRY TRADE PROFESSIONALS HAVING AN INTEREST IN THE SELECTION, SPECIFICATION AND USE OF PRODUCTS MANUFACTURED BY THE SUBSIDIARIES OF USG CORPORATION. THE DRAWINGS ARE INTENDED SOLELY AS TECHNICAL SUPPORT INCIDENT TO THE SALE AND USE OF USG PRODUCTS AND NOT INTENDED TO BE A SUBSTITUTE FOR THE DESIGN REVIEW AND APPROVAL OF THE LICENSED DESIGN PROFESSIONALS FOR THE PROJECT. THESE MATERIALS MAY BE PRINTED AND/OR TRANSFERRED ELECTRONICALLY SOLELY AS NEEDED BY THE USER. BECAUSE CAD ELECTRONIC FILES AND BIM (BUILDING INFORMATION MODELING) FILES CAN BE MODIFIED BY OTHER PARTIES, WITHOUT NOTICE OR INDICATION OF SUCH MODIFICATIONS, MODIFICATION OF USG PRODUCT CAD DRAWINGS IS THE SOLE RESPONSIBILITY OF THE DESIGN PROFESSIONAL. © 2017 USG CORPORATION.