

**USG Corporation**  
550 West Adams Street, Chicago, IL 60661-3676 1.800-USG4YOU


## ILLUSIONS® SYSTEM DETAILS

### Perimeter at Wall 3/4" Reveal - Main Tee Free

SHEET: ILL-P1-SFR

SCALE: 1:1

ISSUE DATE: 10/8/2021

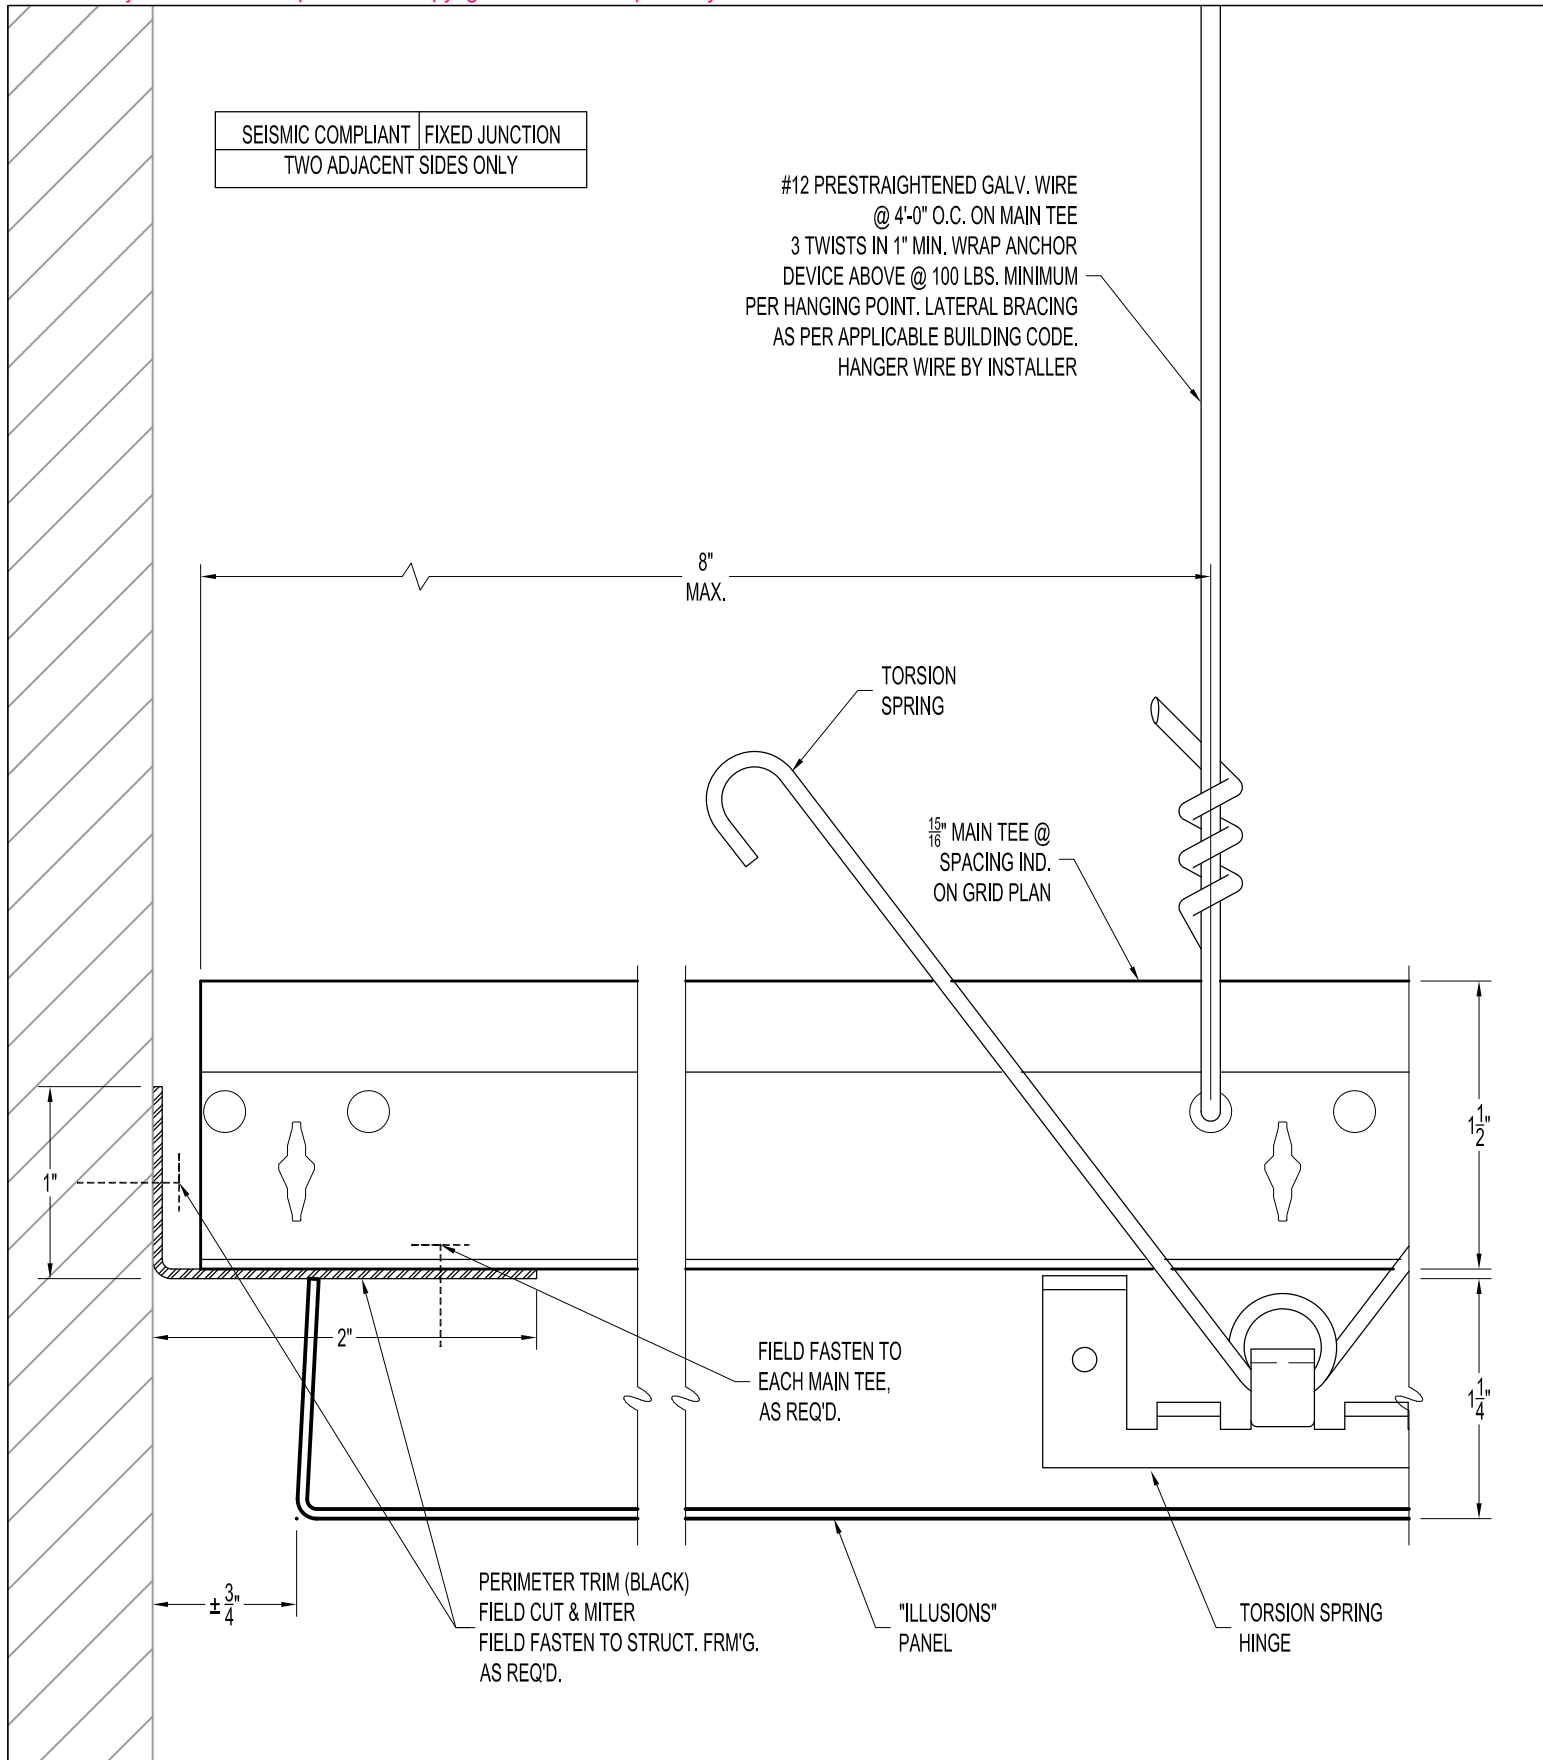

**USG Corporation**  
550 West Adams Street, Chicago, IL 60661-3676 1.800-USG4YOU


## ILLUSIONS® SYSTEM DETAILS

### Perimeter at Wall 3/4" Reveal - Main Tee Fixed

SHEET: ILL-P1-SFX

SCALE: 1:1

ISSUE DATE: 10/8/2021

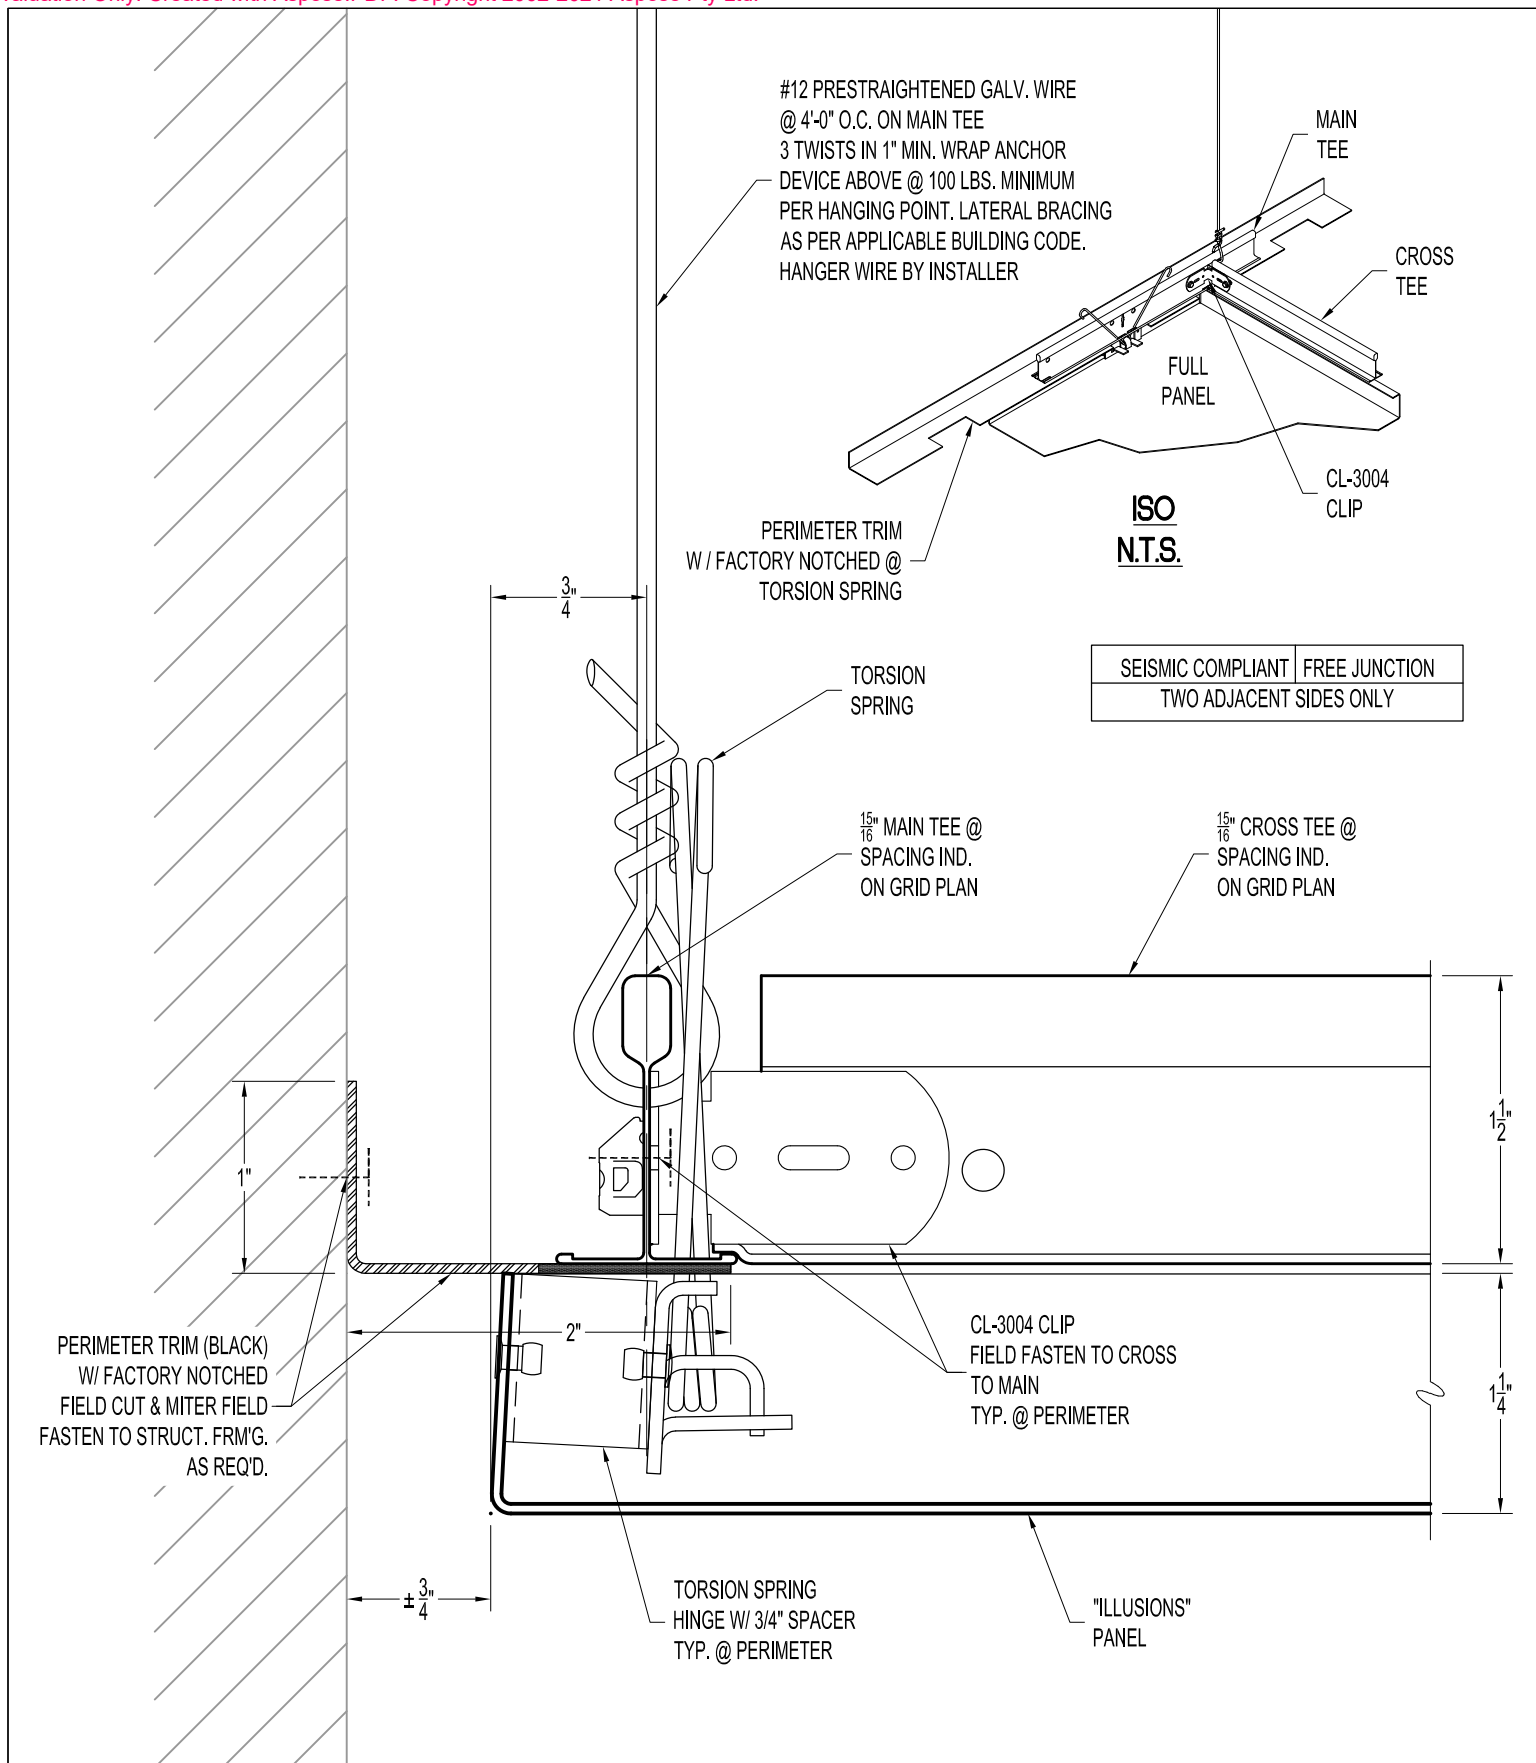

**USG Corporation**  
550 West Adams Street, Chicago, IL 60661-3676 1.800-USG4YOU


## ILLUSIONS® SYSTEM DETAILS

### Perimeter at Wall 3/4" Reveal - Cross Tee Free

SHEET: ILL-P1C-SFR

SCALE: 1:1

ISSUE DATE: 10/8/2021

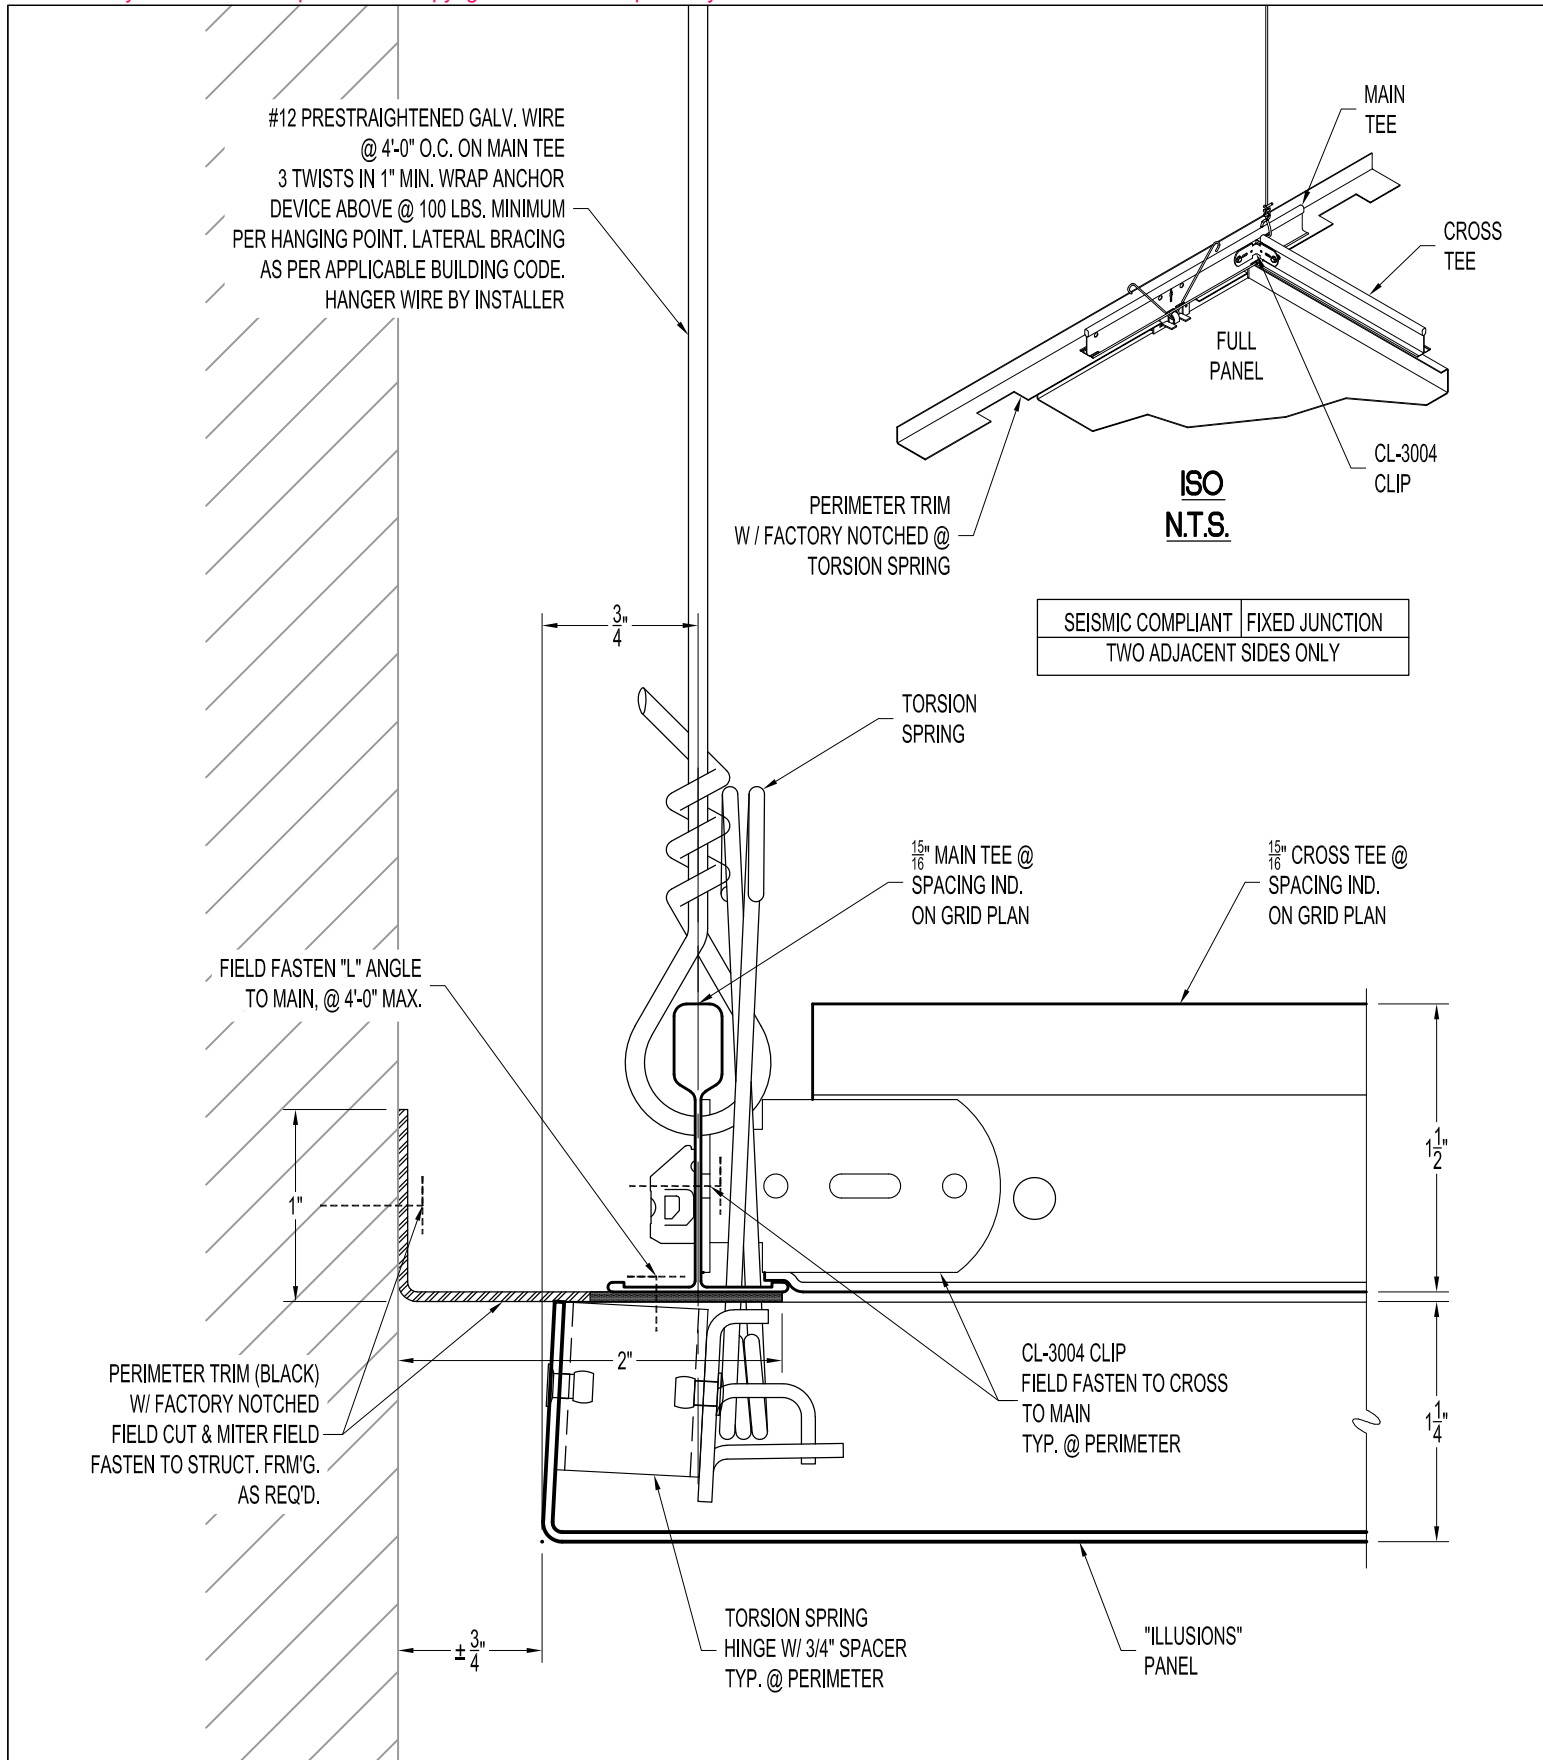

**USG Corporation**  
550 West Adams Street, Chicago, IL 60661-3676 1.800-USG4YOU


## ILLUSIONS® SYSTEM DETAILS

### Perimeter at Wall 3/4" Reveal - Cross Tee Fixed

SHEET: ILL-P1C-SFX

SCALE: 1:1

ISSUE DATE: 10/8/2021

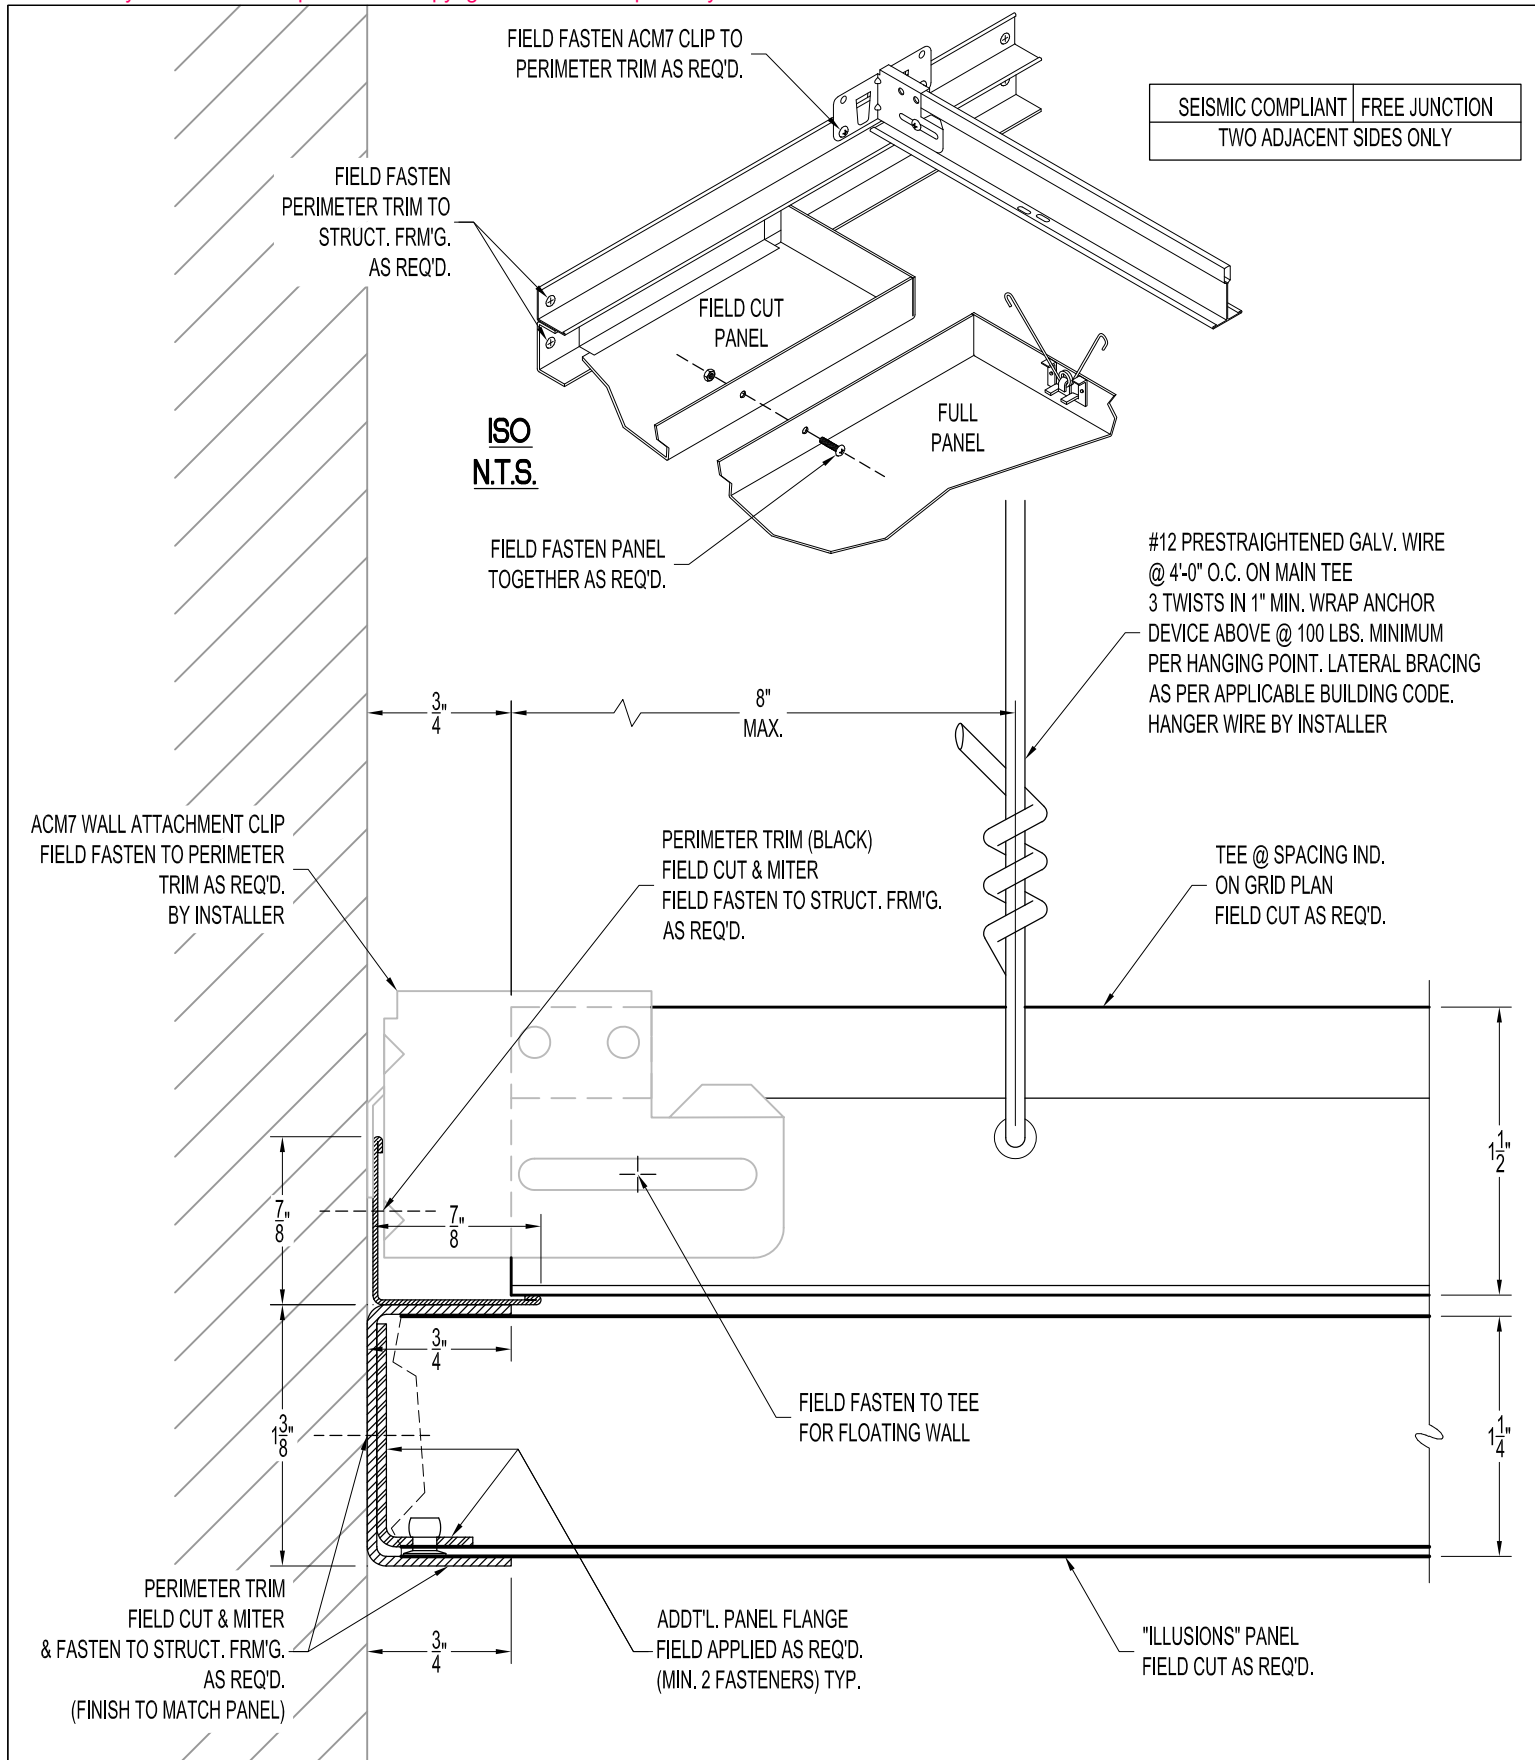

SEISMIC COMPLIANT	FREE JUNCTION
TWO ADJACENT SIDES ONLY	



**USG Corporation**  
550 West Adams Street, Chicago, IL 60661-3676 1.800-USG4YOU


## ILLUSIONS® SYSTEM DETAILS

### Perimeter at Wall Field Cut C-Channel - Free

SHEET: ILL-P5-SFR

SCALE: 1:1

ISSUE DATE: 10/8/2021

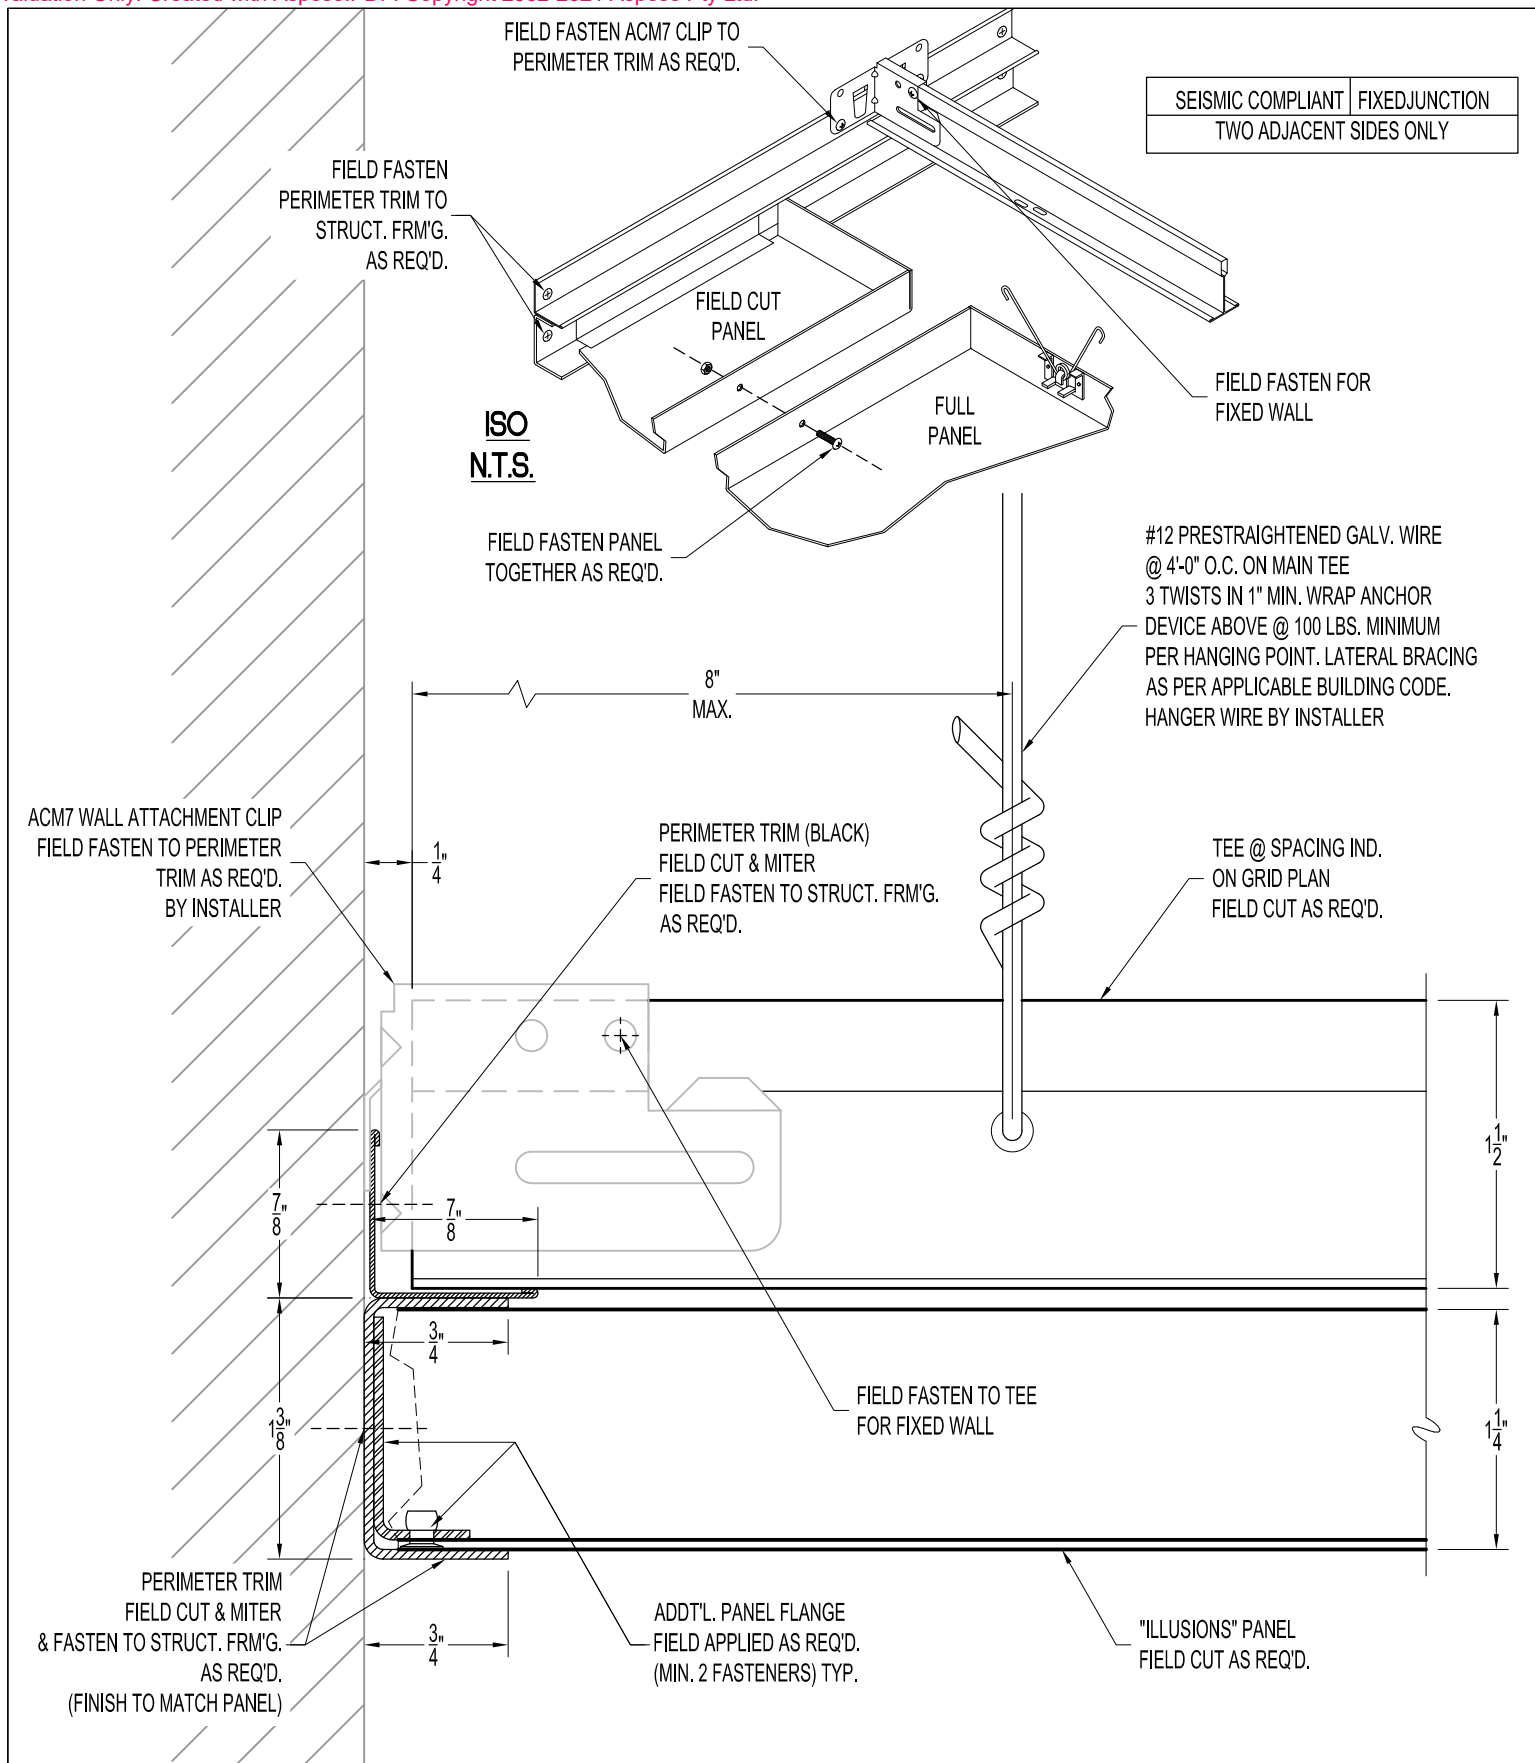

**USG Corporation**  
550 West Adams Street, Chicago, IL 60661-3676 1.800-USG4YOU


## ILLUSIONS® SYSTEM DETAILS

### Perimeter at Wall Field Cut C-Channel - Fixed

SHEET: ILL-P5-SFX

SCALE: 1:1

ISSUE DATE: 10/8/2021

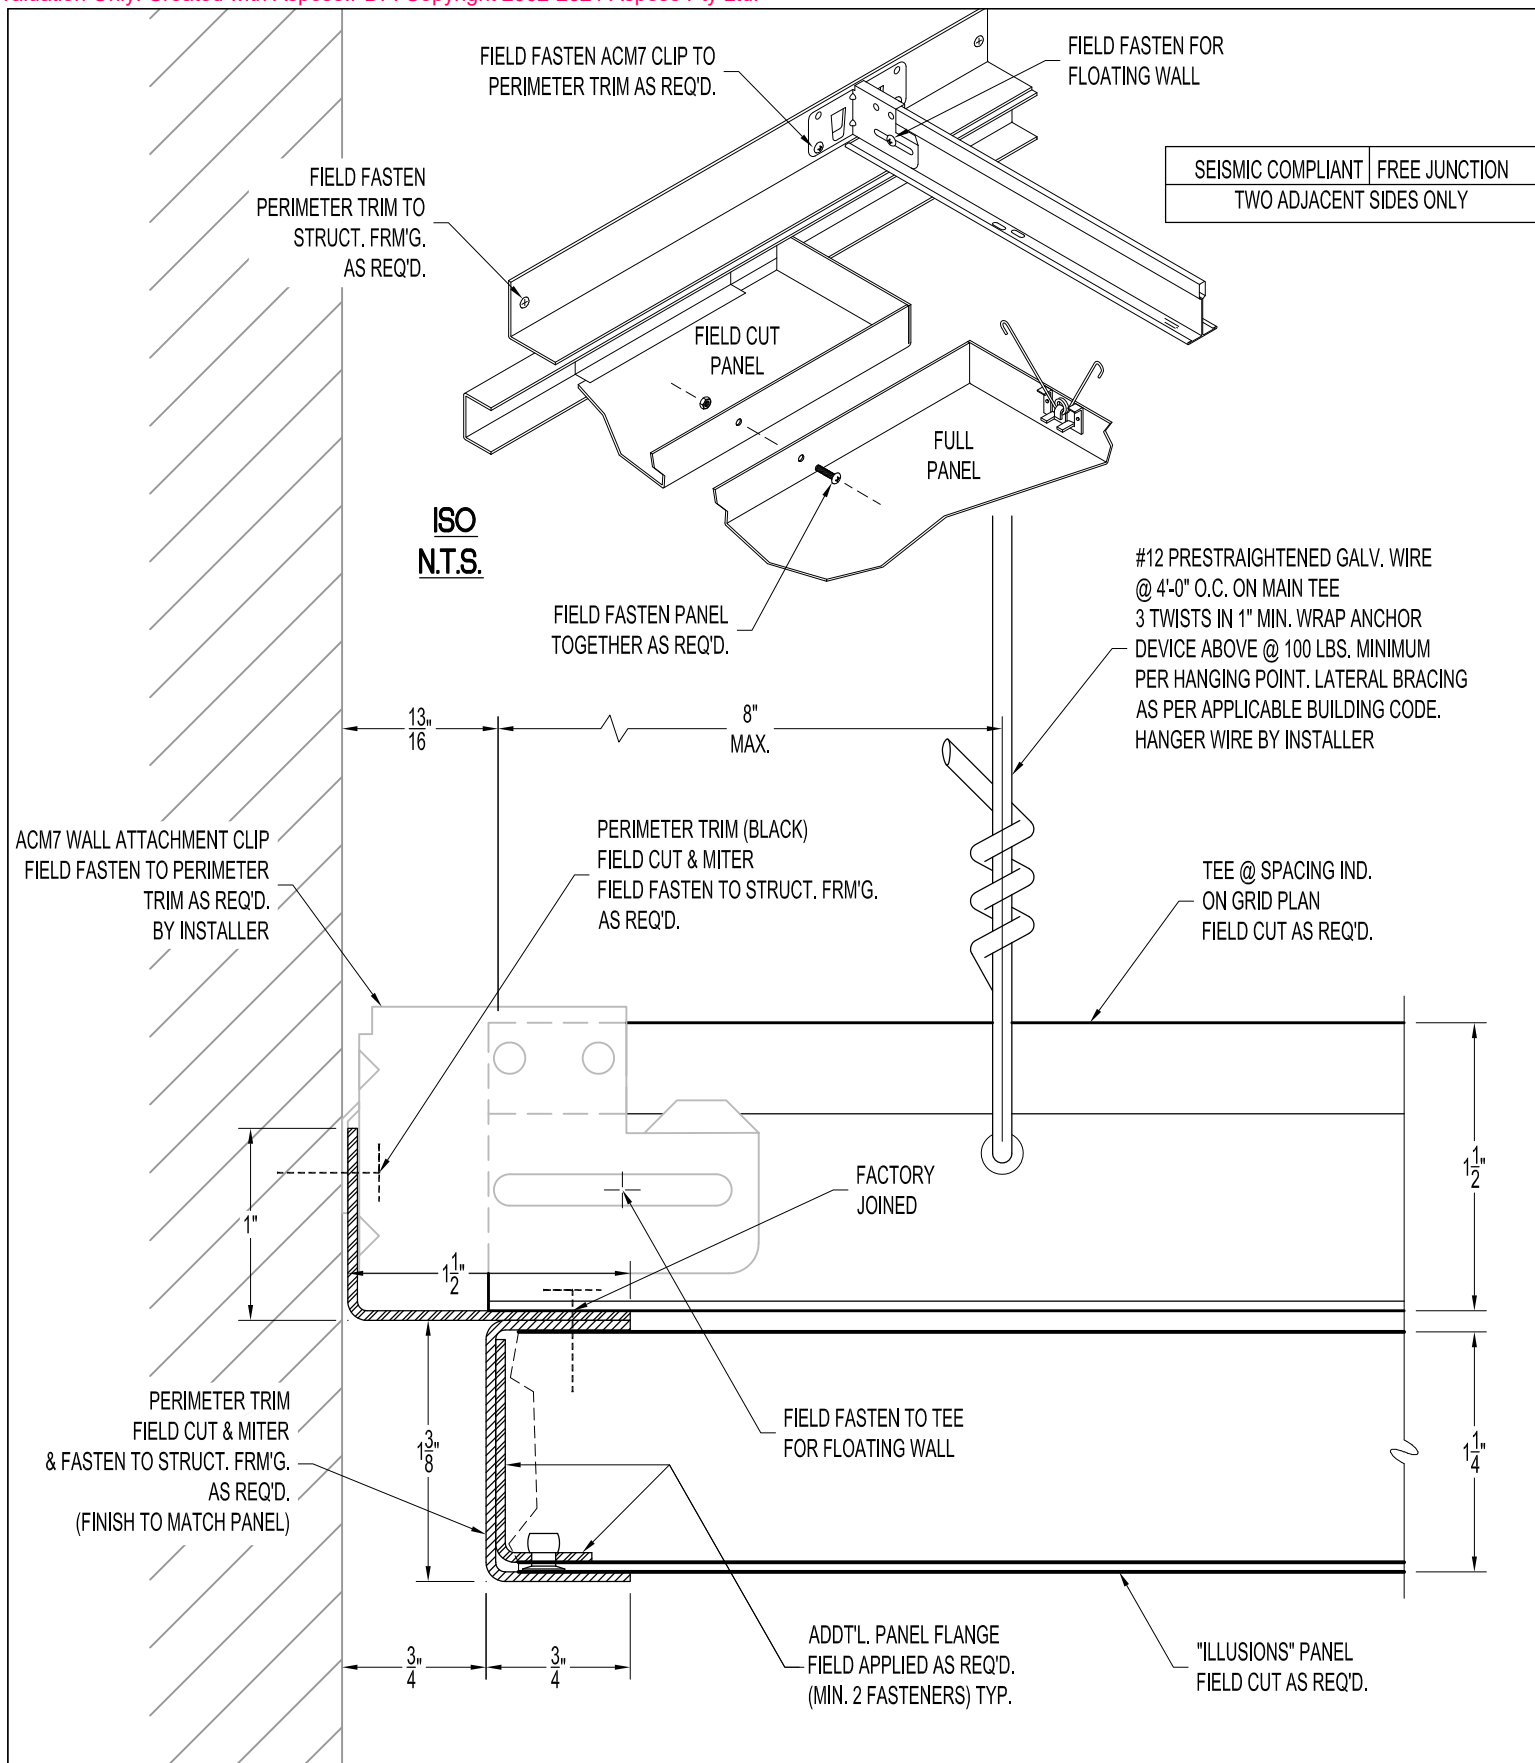

**USG Corporation**  
550 West Adams Street, Chicago, IL 60661-3676 1.800-USG4YOU


## ILLUSIONS® SYSTEM DETAILS

### Perimeter at Wall Field Cut 3/4" Reveal C-Channel - Free

SHEET: ILL-P7-L&C-SFR

SCALE: 1:1

ISSUE DATE: 10/8/2021

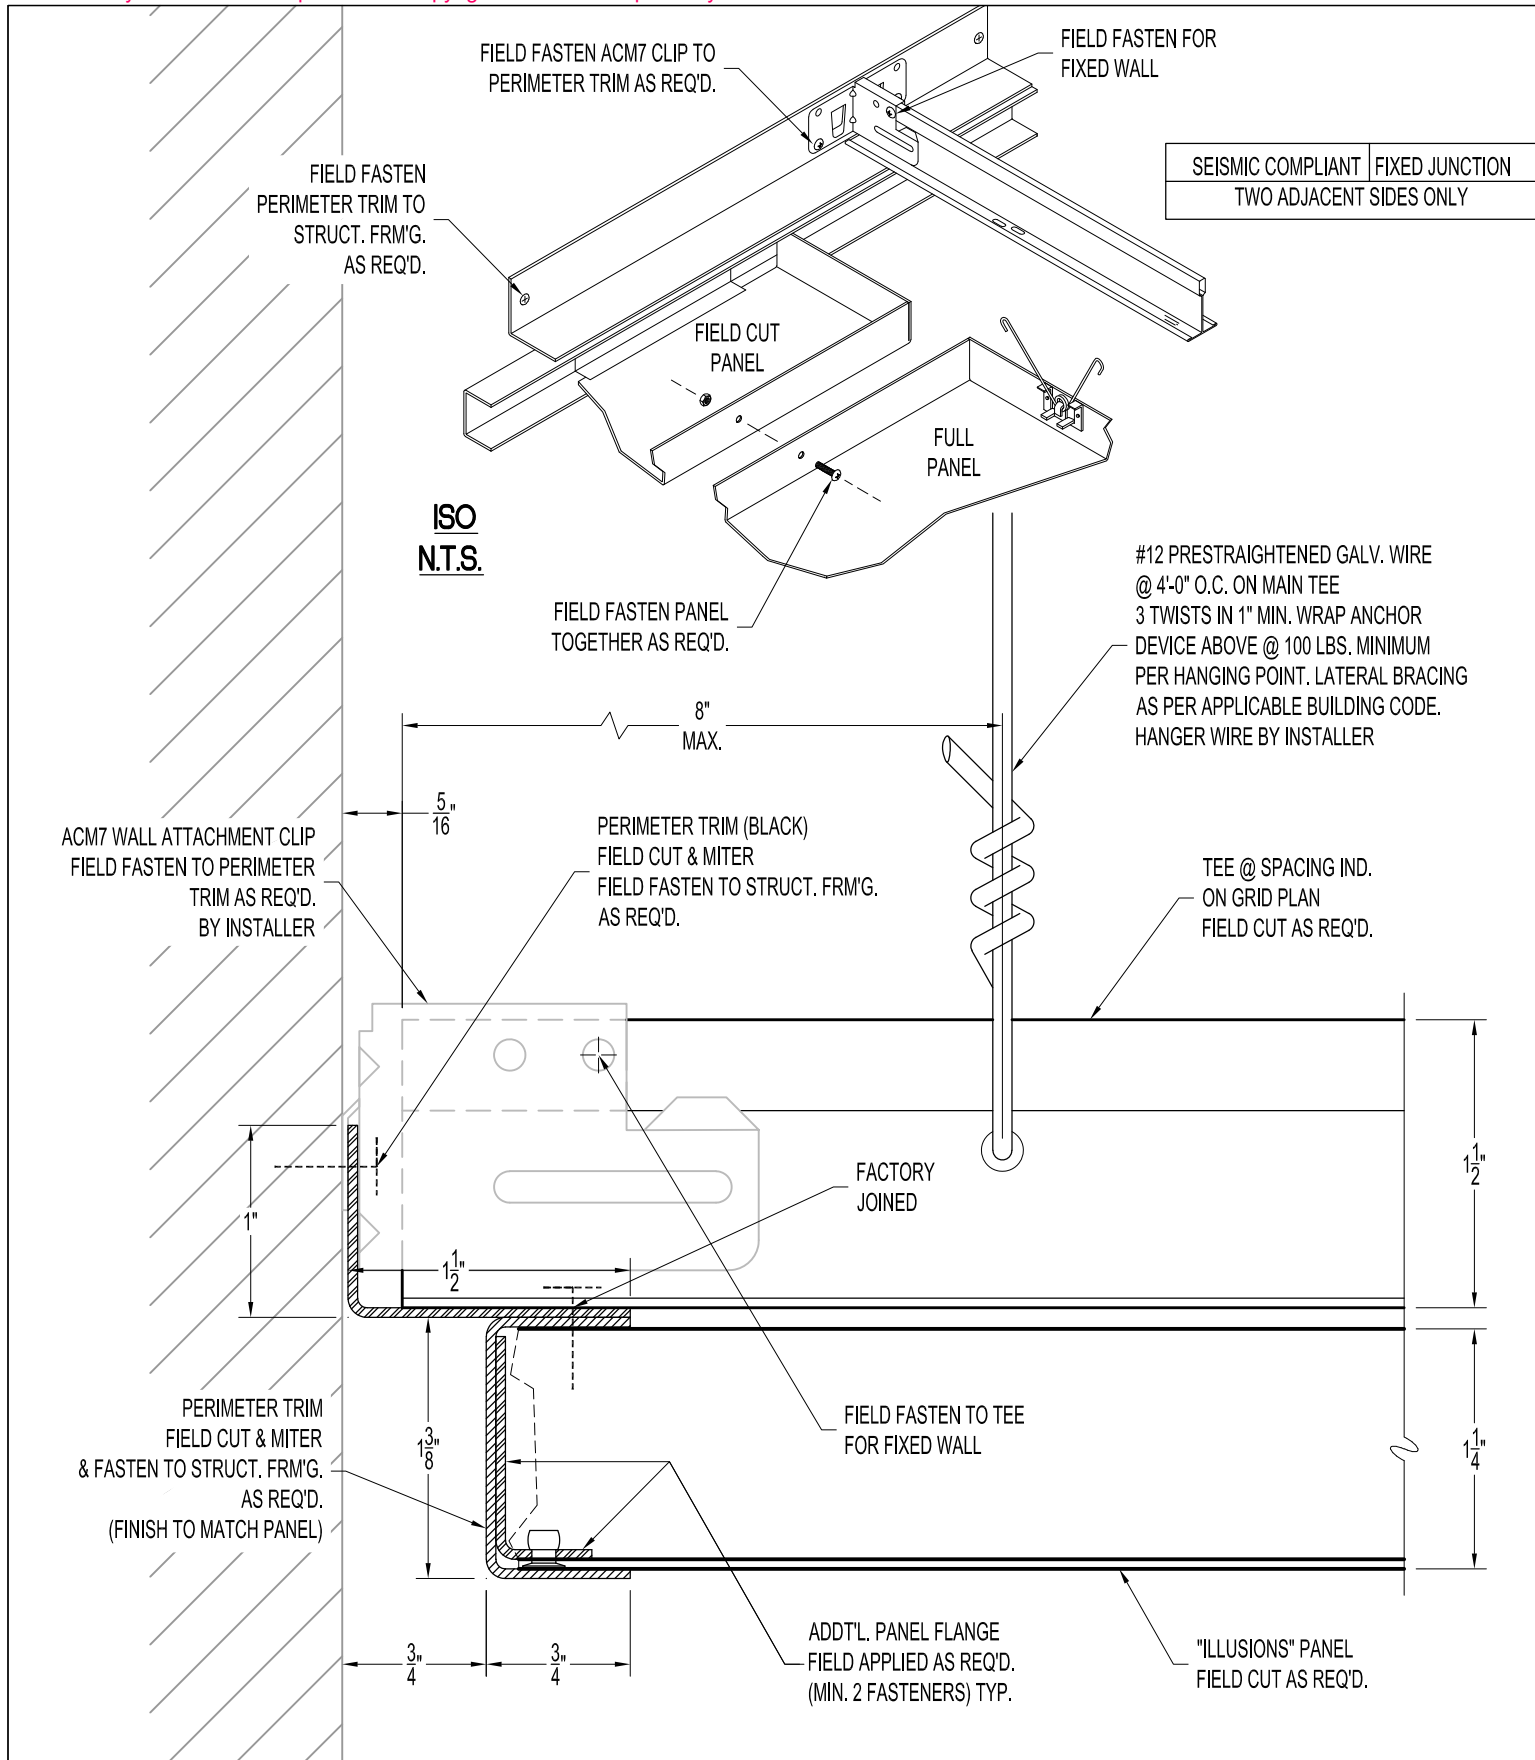

**USG Corporation**  
550 West Adams Street, Chicago, IL 60661-3676 1.800-USG4YOU

## ILLUSIONS® SYSTEM DETAILS


### Perimeter at Wall Field Cut 3/4" Reveal C-Channel - Fixed

SHEET: ILL-P7-L&C-SFX

SCALE: 1:1

ISSUE DATE: 10/8/2021



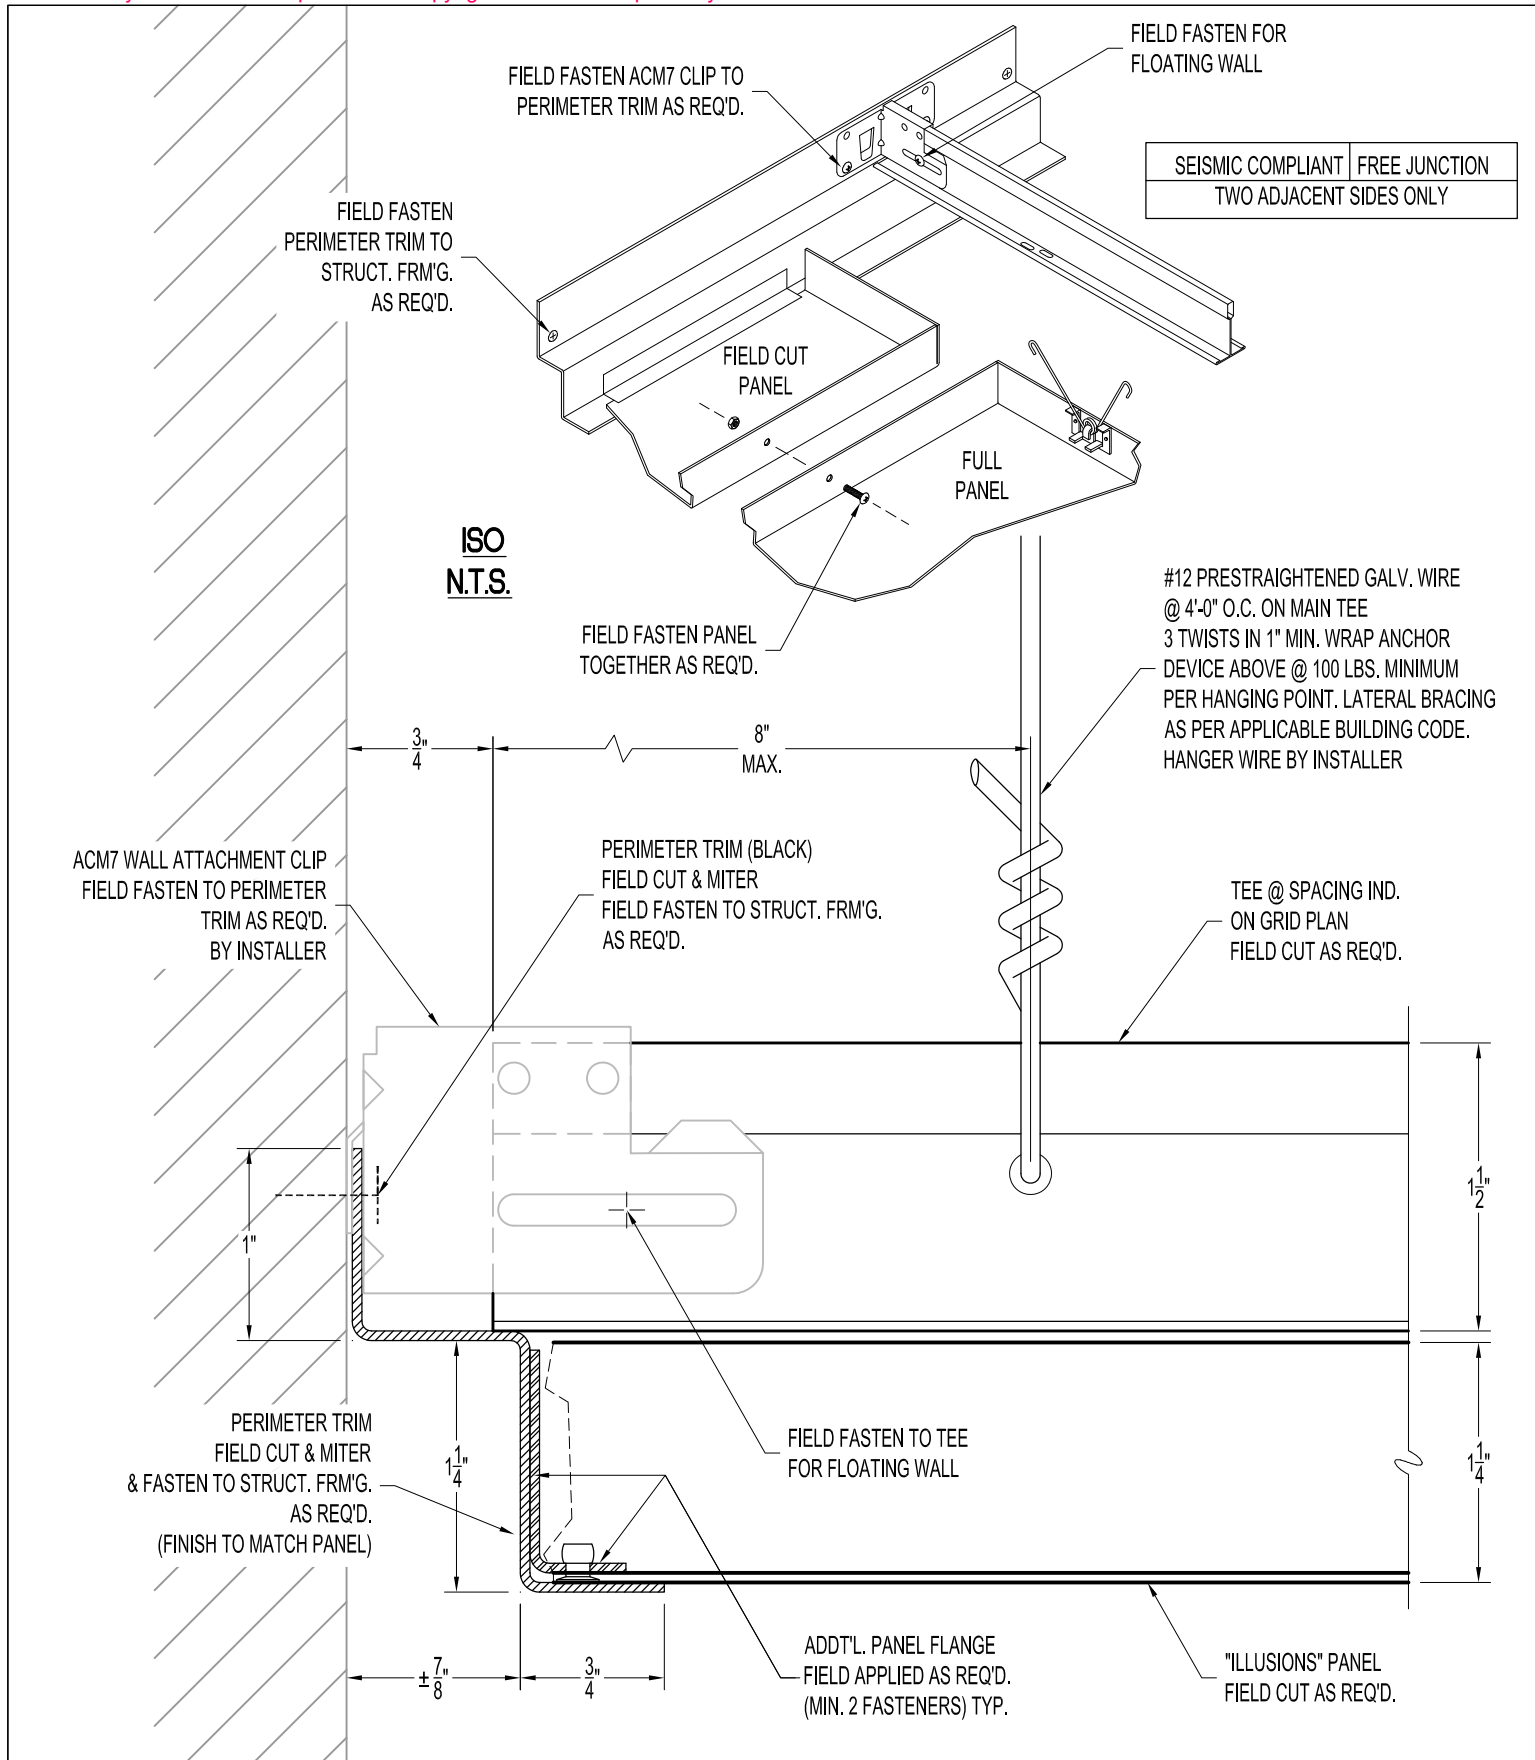

**USG Corporation**  
550 West Adams Street, Chicago, IL 60661-3676 1.800-USG4YOU


## ILLUSIONS® SYSTEM DETAILS

### Perimeter at Wall Field Cut 7/8" Reveal W-Mold - Free

SHEET: ILL-P7-W-SFR

SCALE: 1:1

ISSUE DATE: 10/8/2021

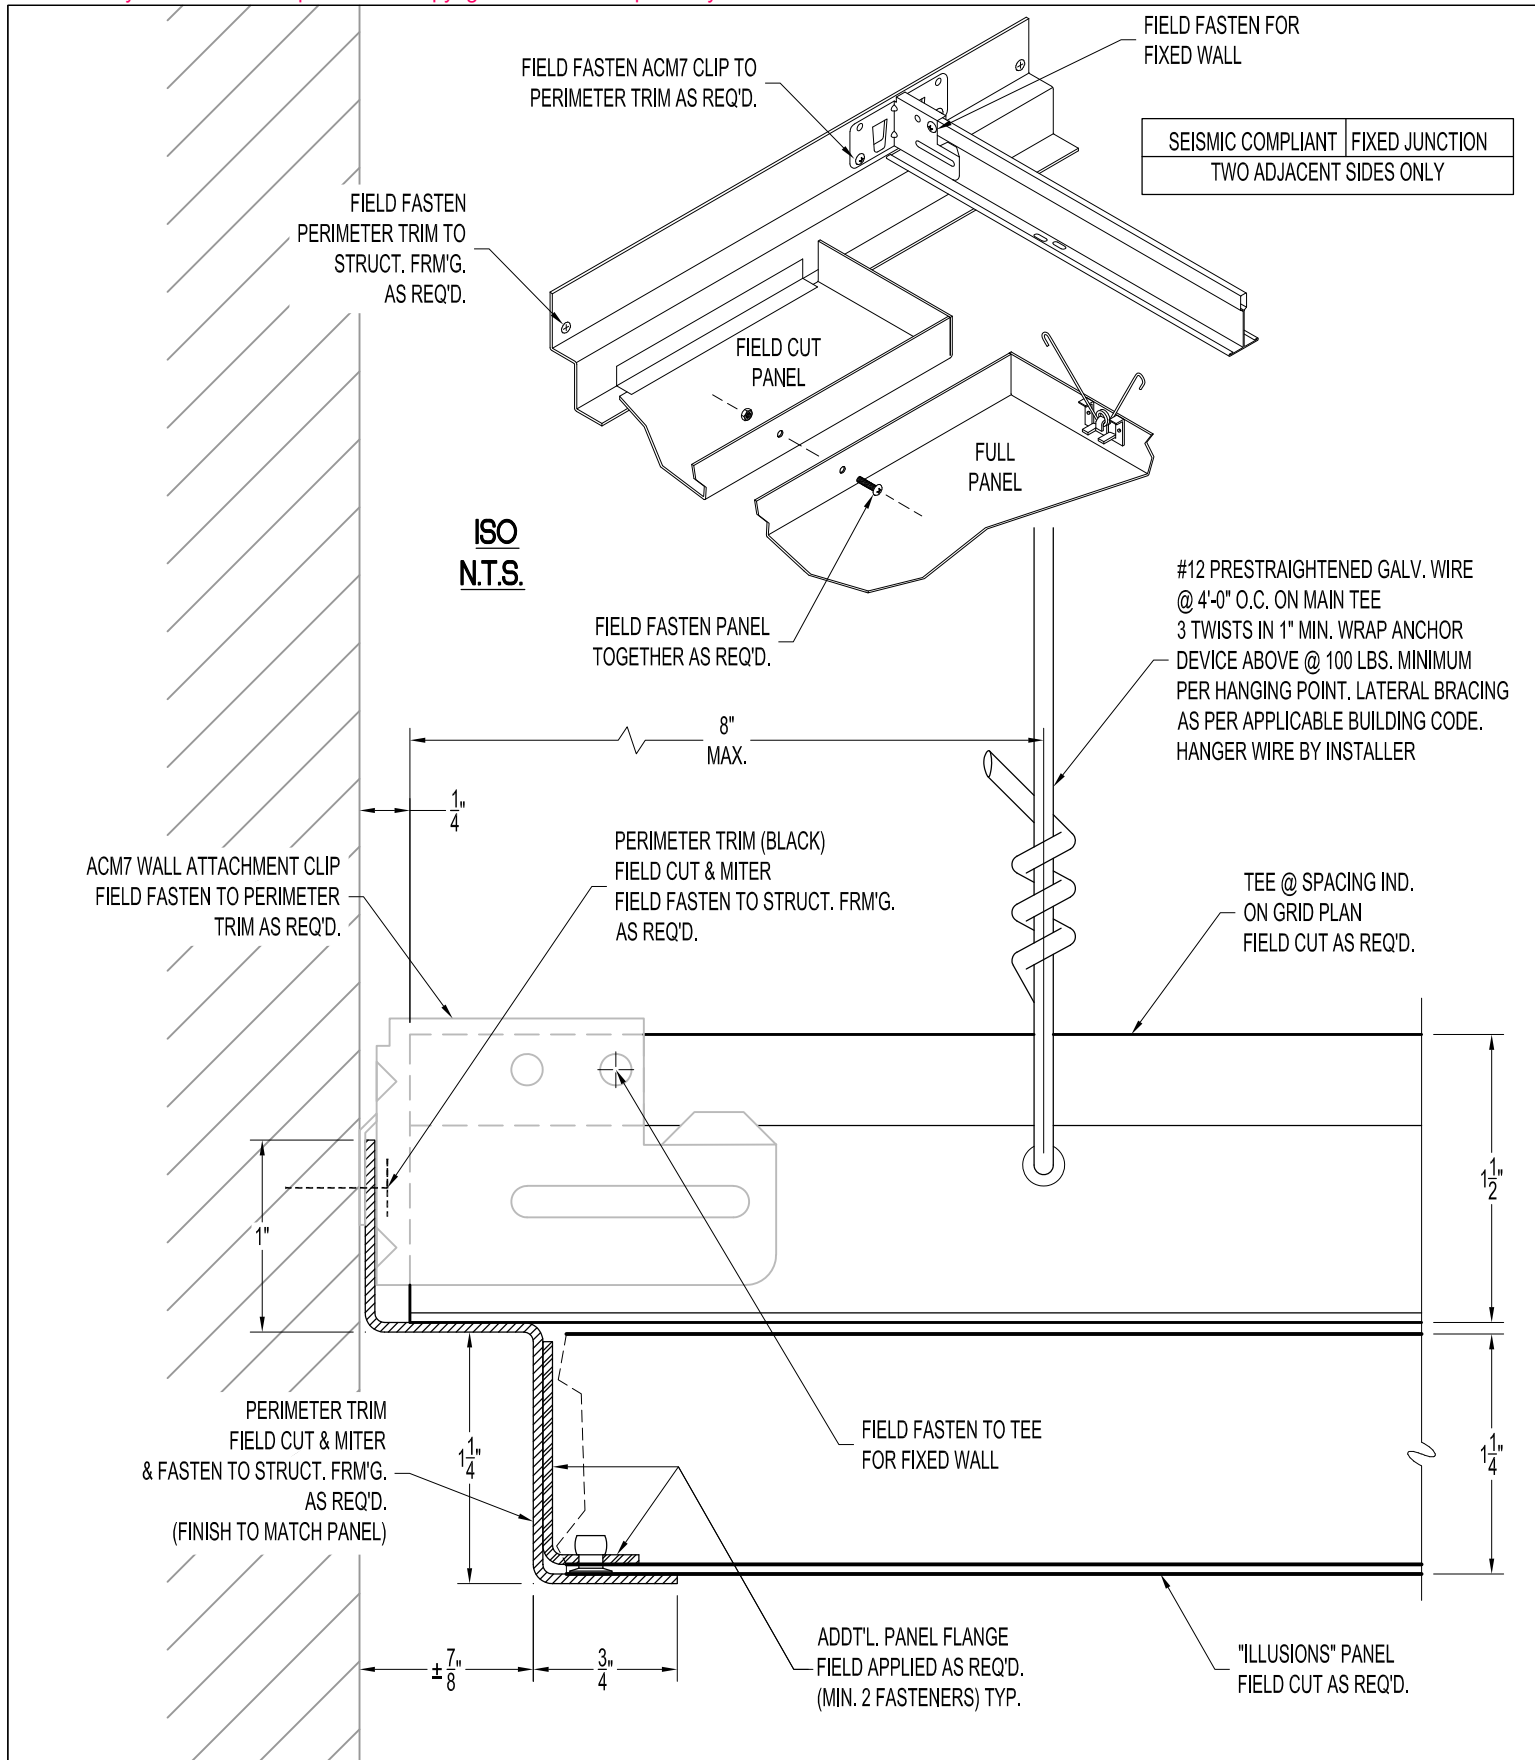

**USG Corporation**  
550 West Adams Street, Chicago, IL 60661-3676 1.800-USG4YOU


## ILLUSIONS® SYSTEM DETAILS

### Perimeter at Wall Field Cut 7/8" Reveal W-Mold - Fixed

SHEET: ILL-P7-W-SFX

SCALE: 1:1

ISSUE DATE: 10/8/2021

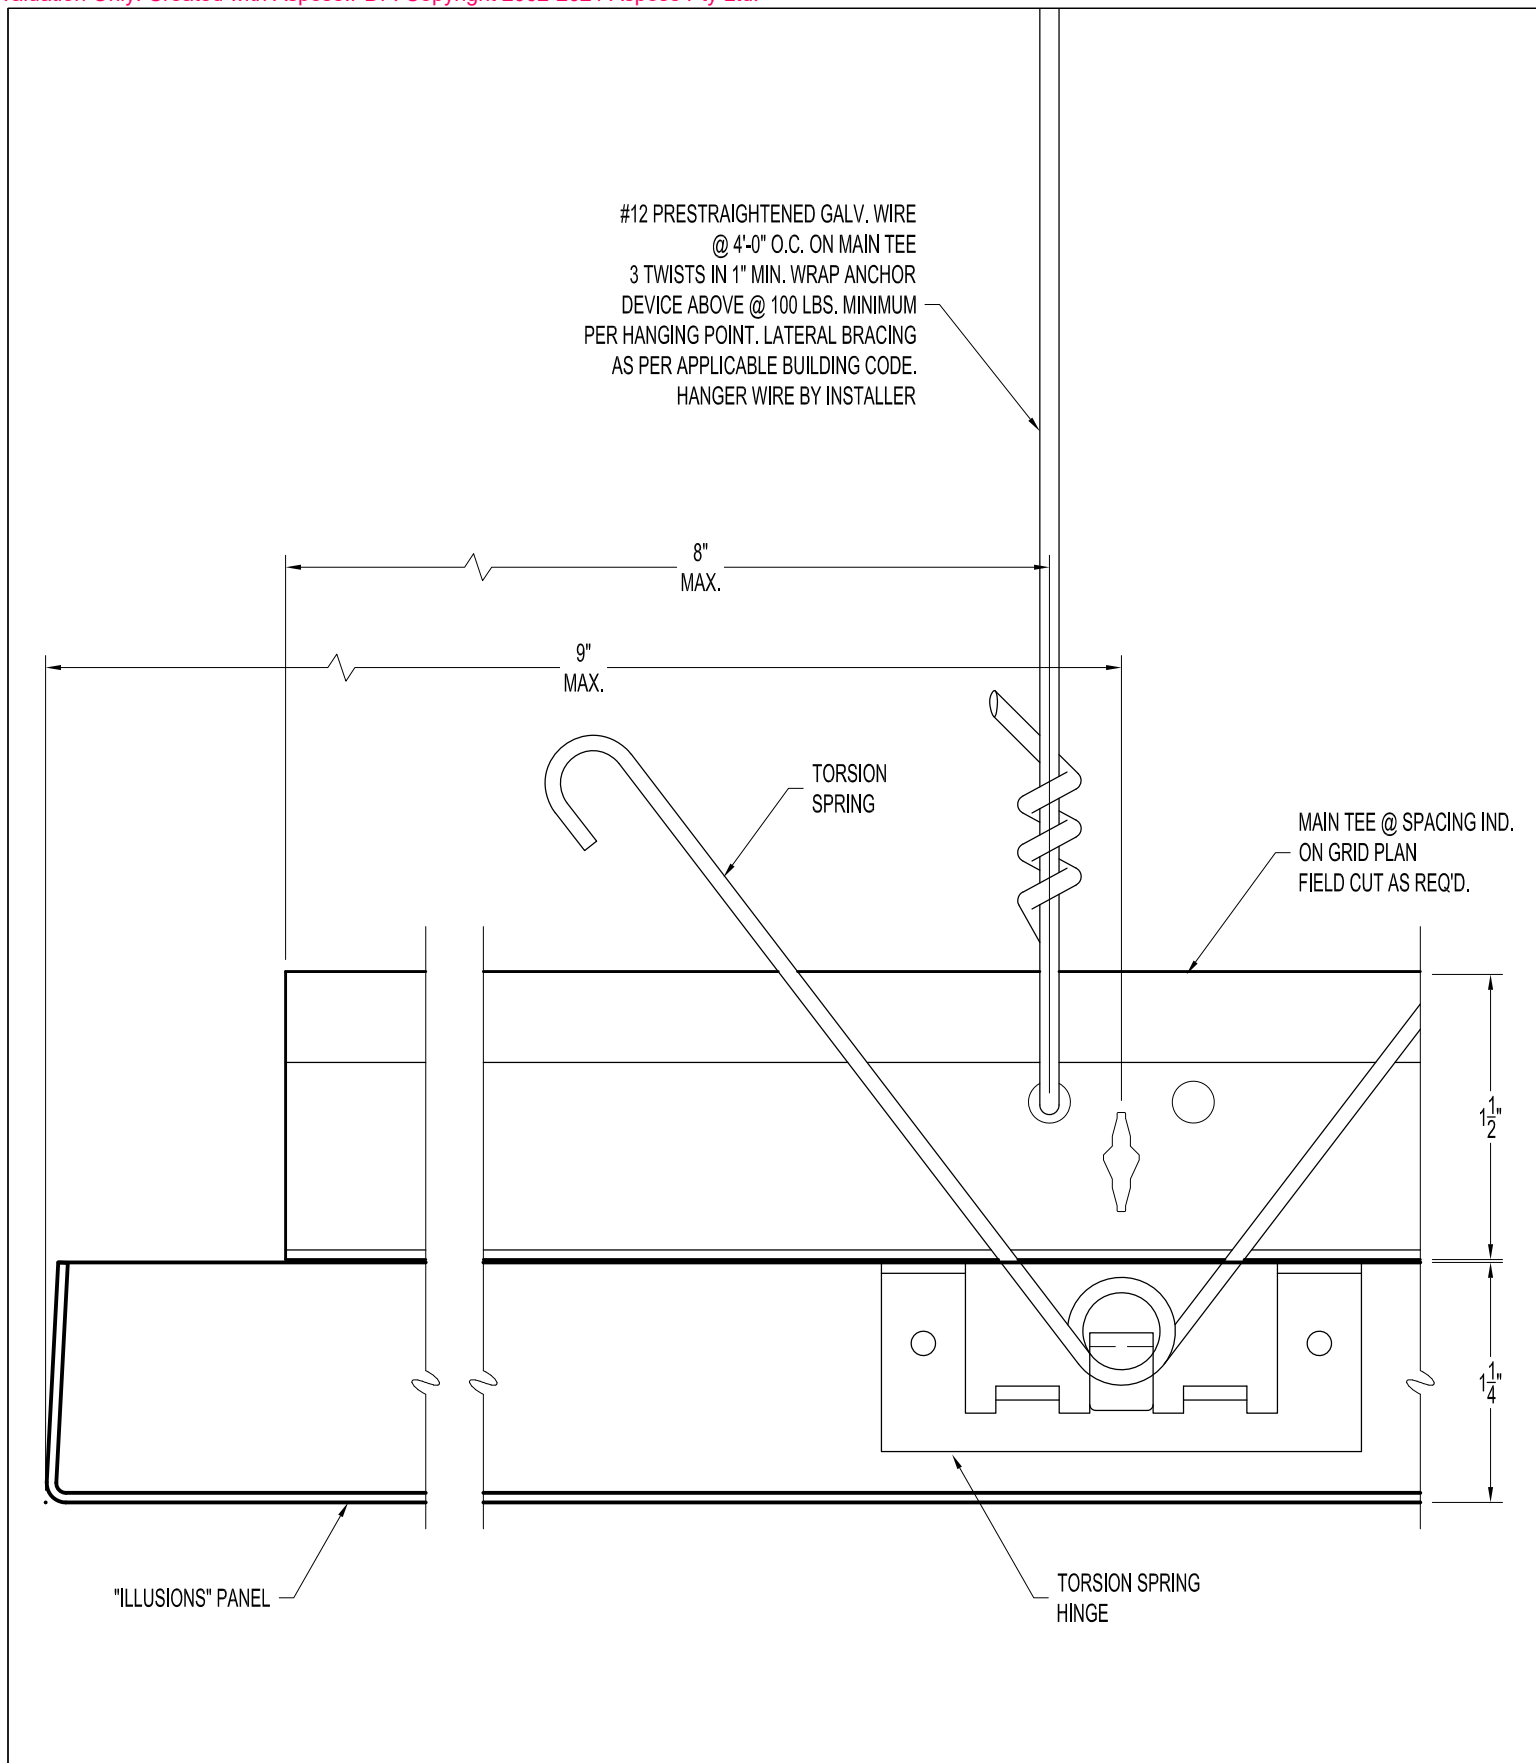

**USG Corporation**  
550 West Adams Street, Chicago, IL 60661-3676 1.800-USG4YOU


## ILLUSIONS® SYSTEM DETAILS

### Perimeter Floating at Main Tee - No Trim

SHEET: ILL-P10

SCALE: 1:1

ISSUE DATE: 10/8/2021

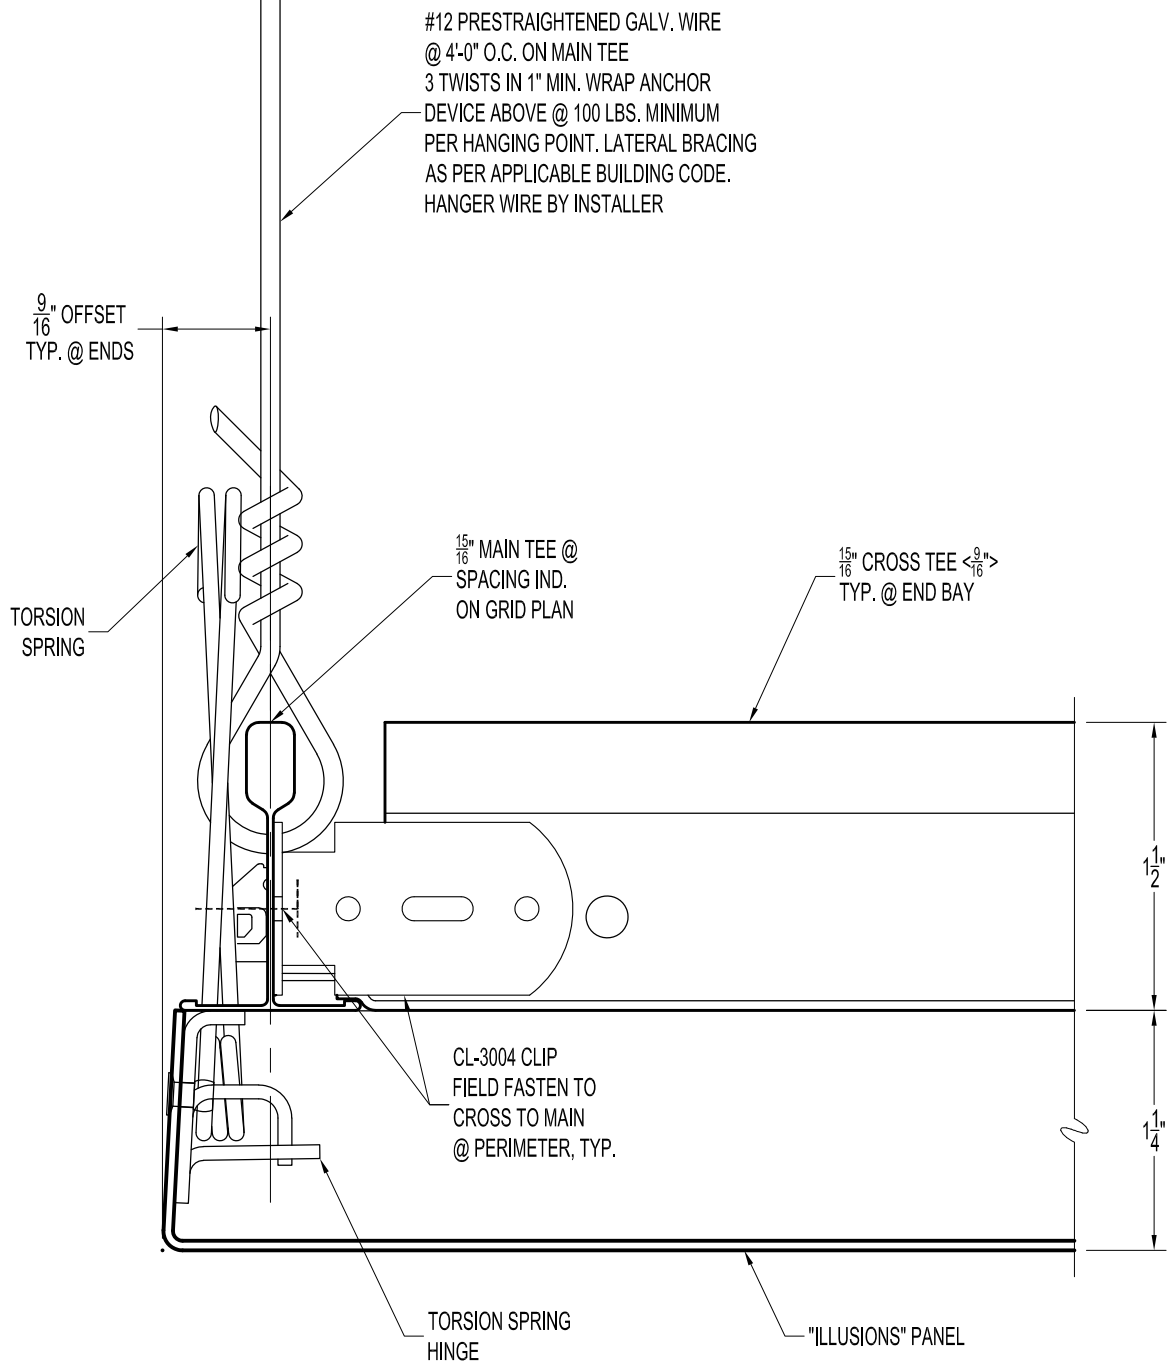


USG Corporation  
550 West Adams Street, Chicago, IL 60661-3676 1.800-USG4YOU

ILLUSIONS® SYSTEM DETAILS  
Perimeter No Trim - 9/16" Offset Cross Tee

SHEET: ILL-10C

SCALE: 1:1

ISSUE DATE: 10/8/2021

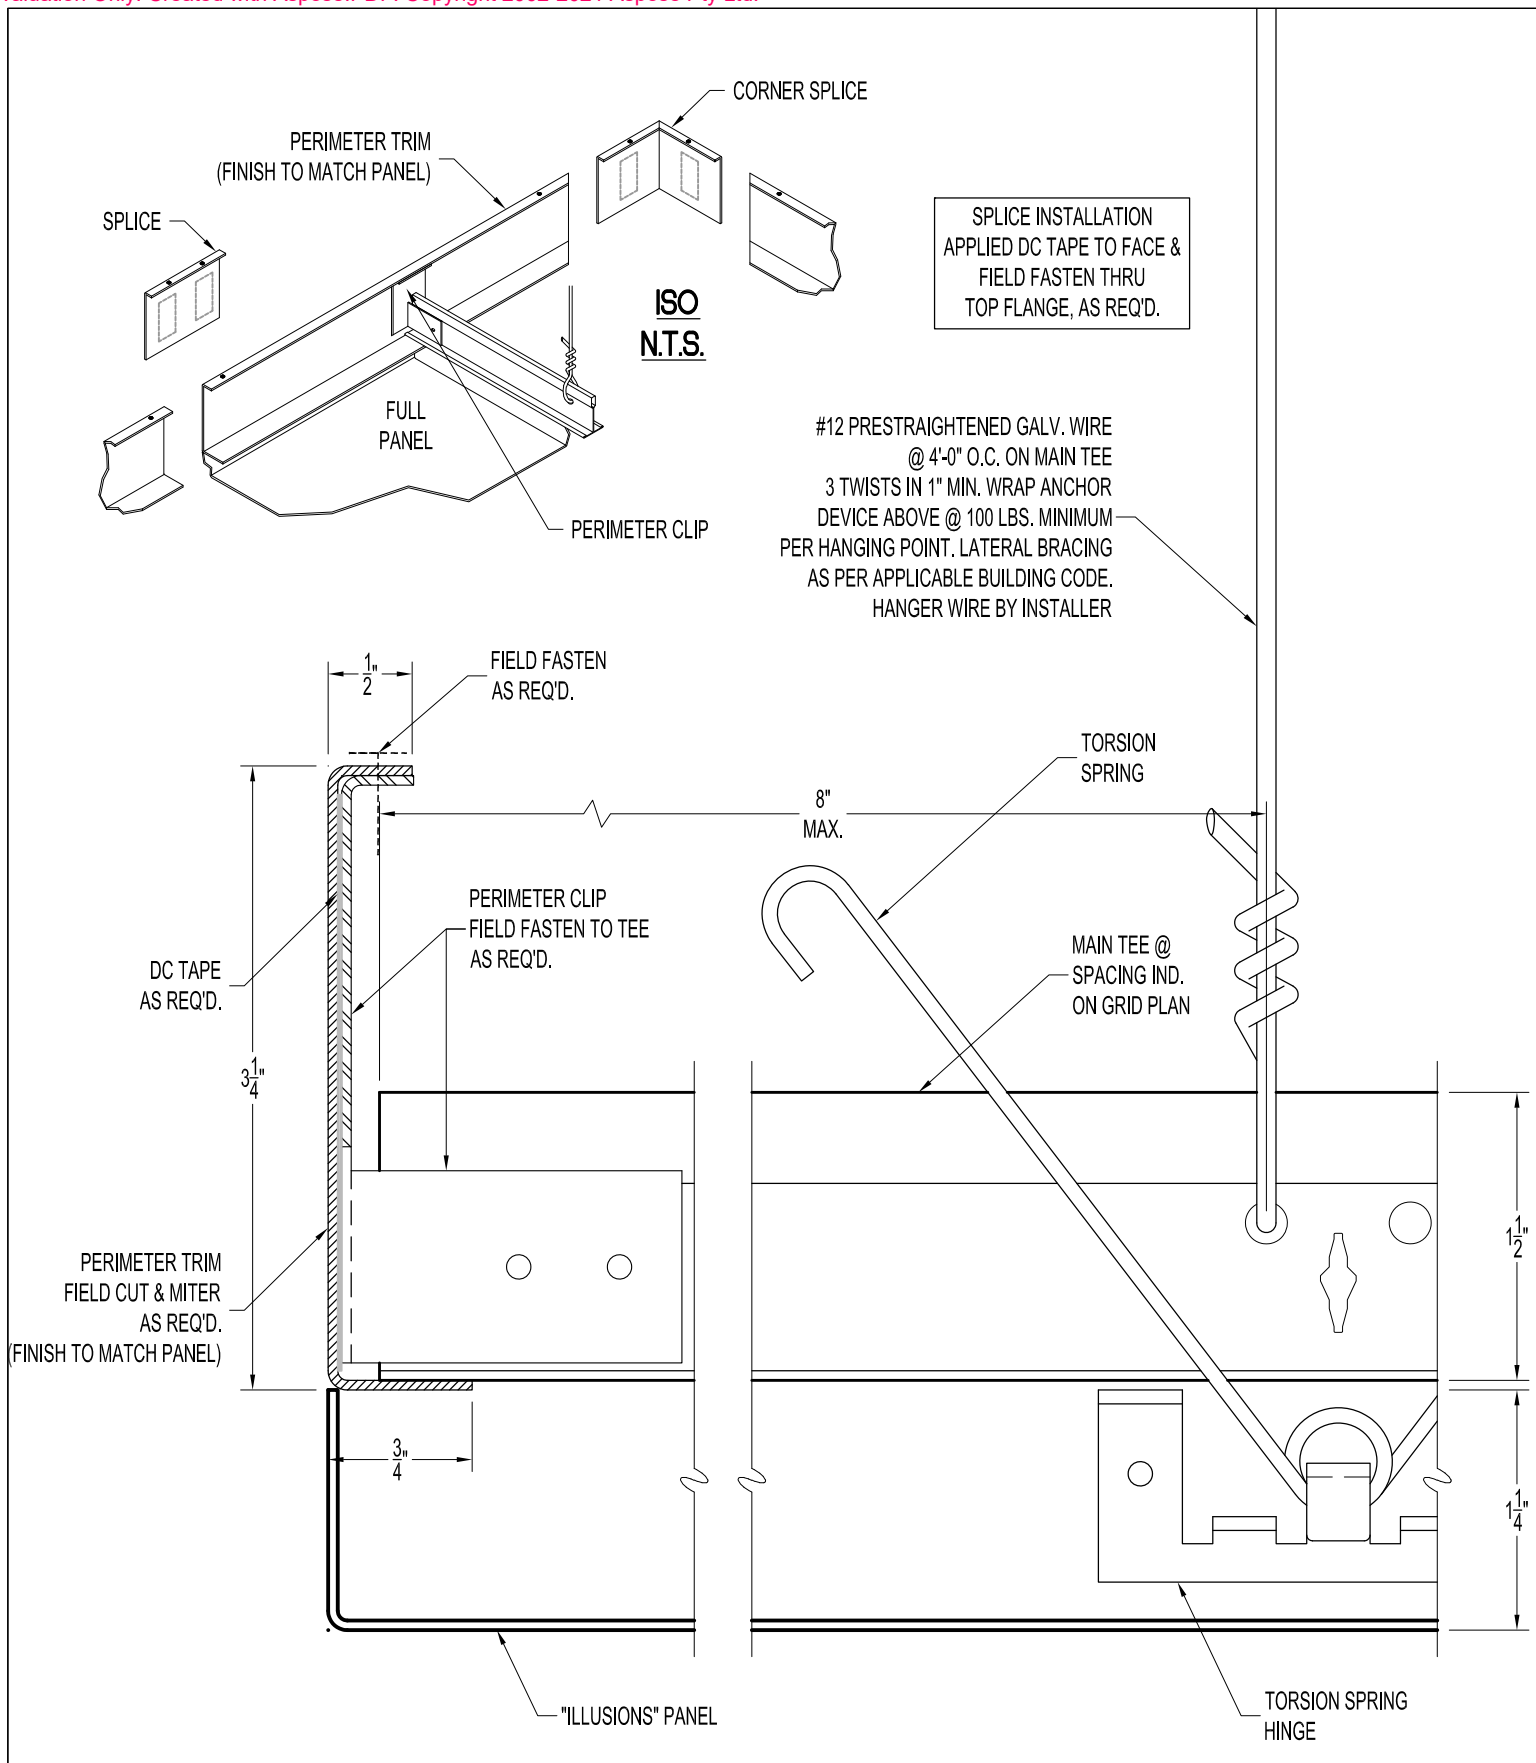

CEILINGS PLUS®

**USG Corporation**  
550 West Adams Street, Chicago, IL 60661-3676 1.800-USG4YOU


## ILLUSIONS® SYSTEM DETAILS

### Perimeter Floating 3 1/4" Trim - Main Tee

SHEET: ILL-P16-17C

SCALE: 1:1

ISSUE DATE: 10/8/2021

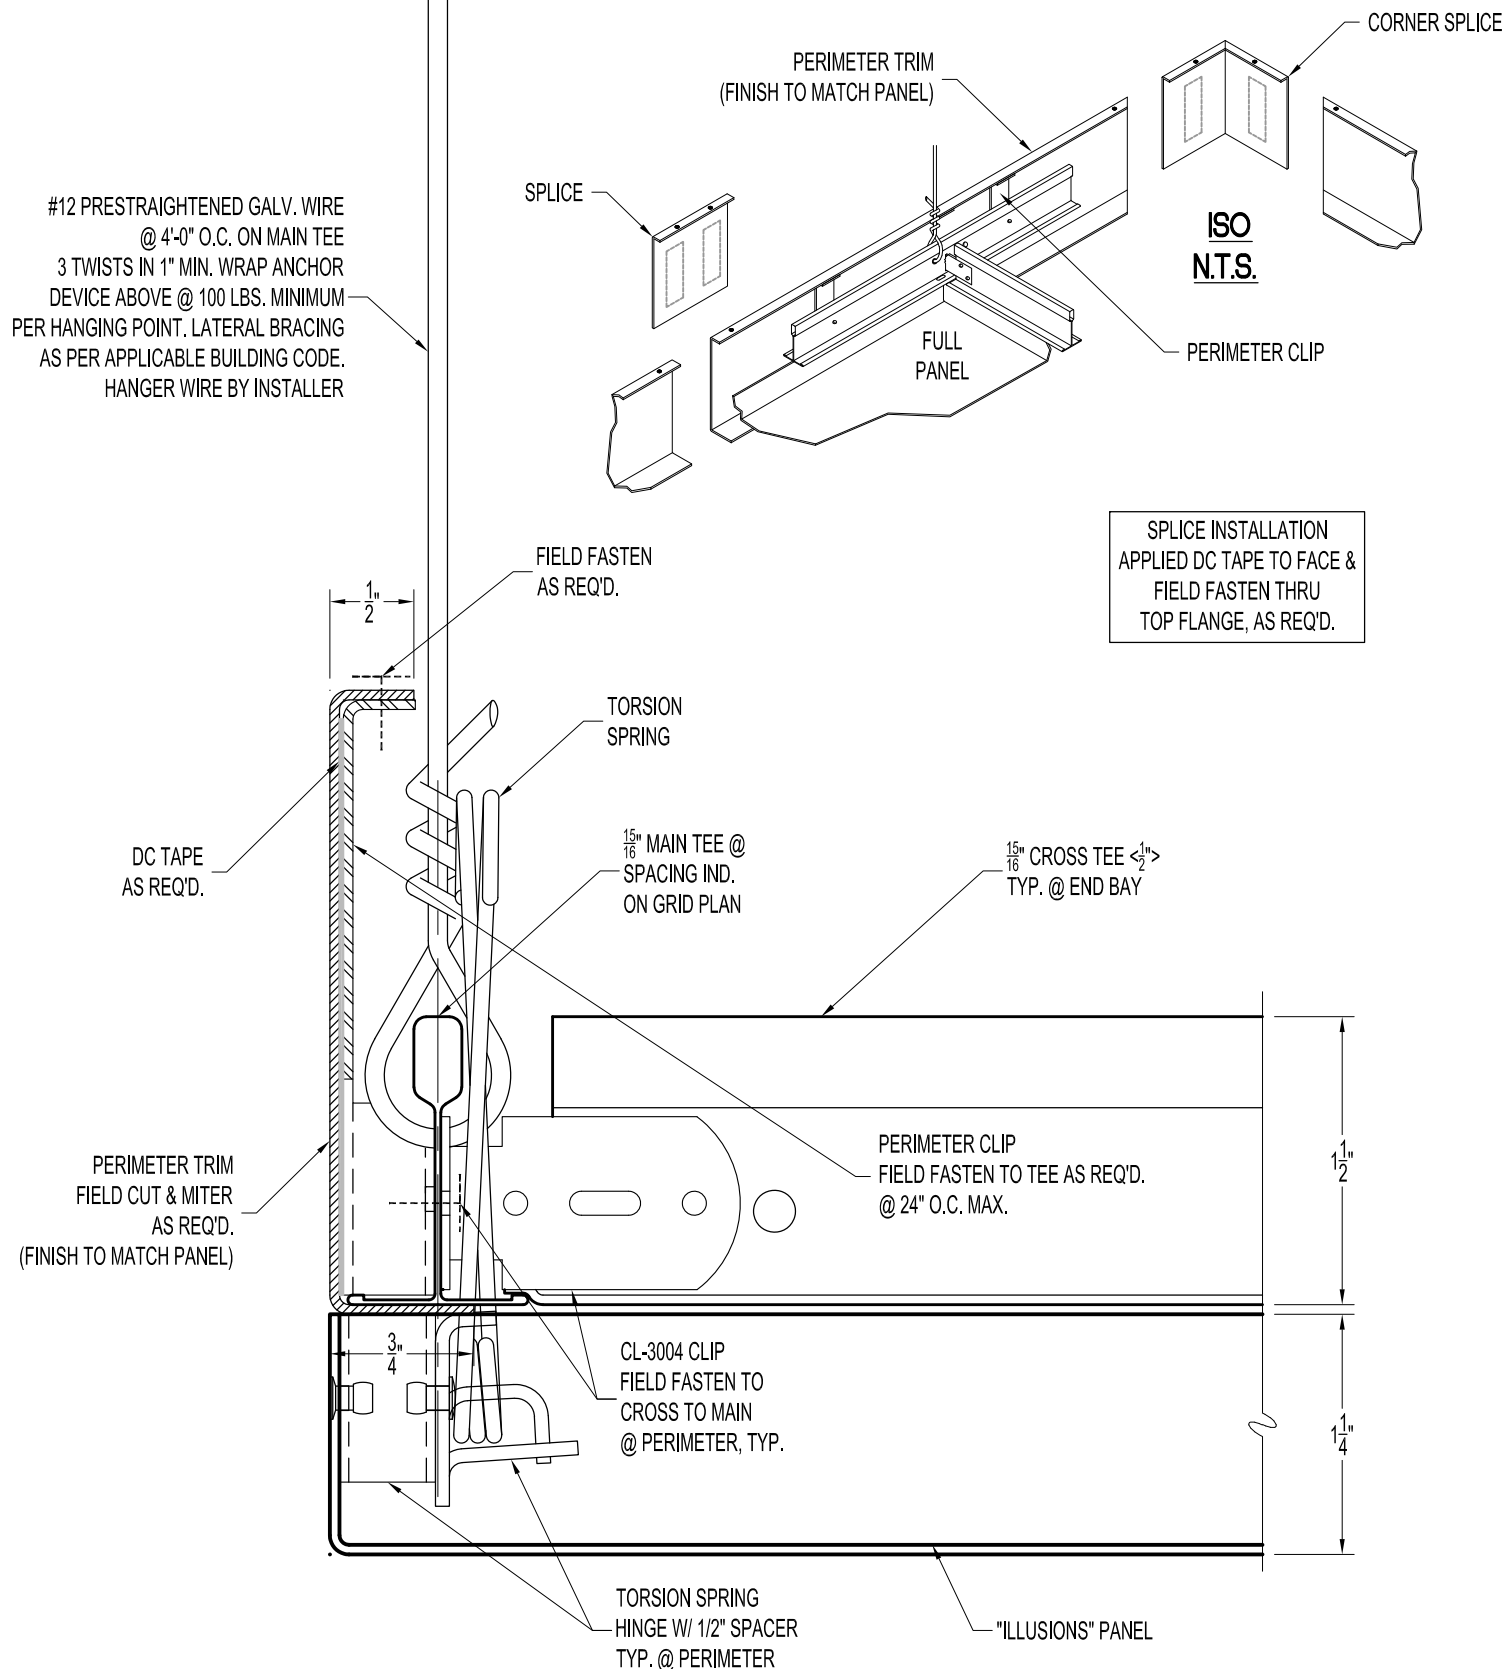

USG Corporation  
550 West Adams Street, Chicago, IL 60661-3676 1.800-USG4YOU


## ILLUSIONS® SYSTEM DETAILS

### Perimeter Floating 3 1/4" Trim Cross Tee with 1/2" Spacer

SHEET: ILL-P16C

SCALE: 1:1

ISSUE DATE: 10/8/2021

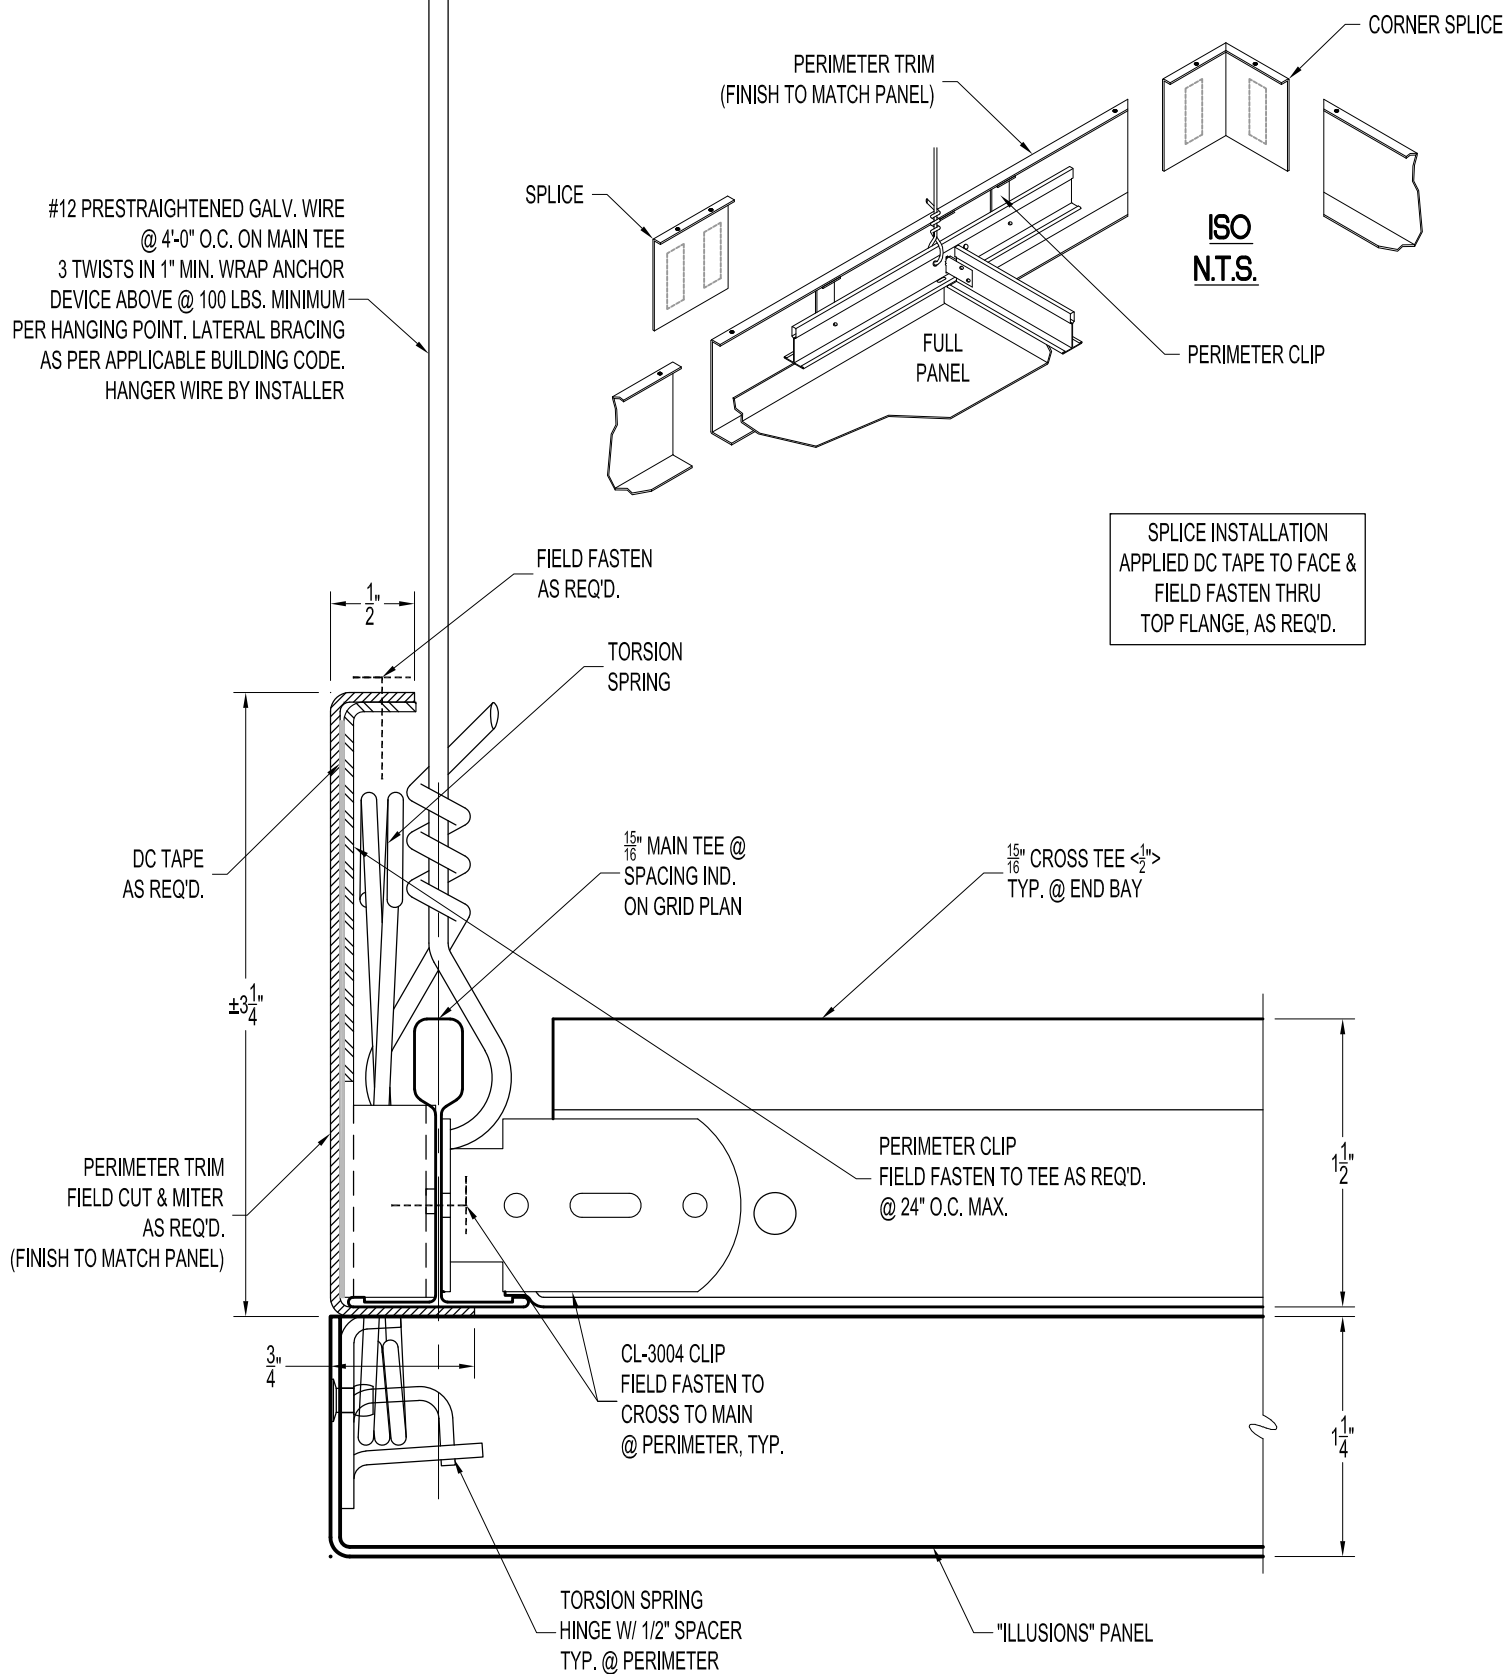

**USG Corporation**  
550 West Adams Street, Chicago, IL 60661-3676 1.800-USG4YOU

## ILLUSIONS® SYSTEM DETAILS

### Perimeter Floating 3 1/4" Trim Cross Tee


SHEET: ILL-P16D

SCALE: 1:1

ISSUE DATE: 10/8/2021





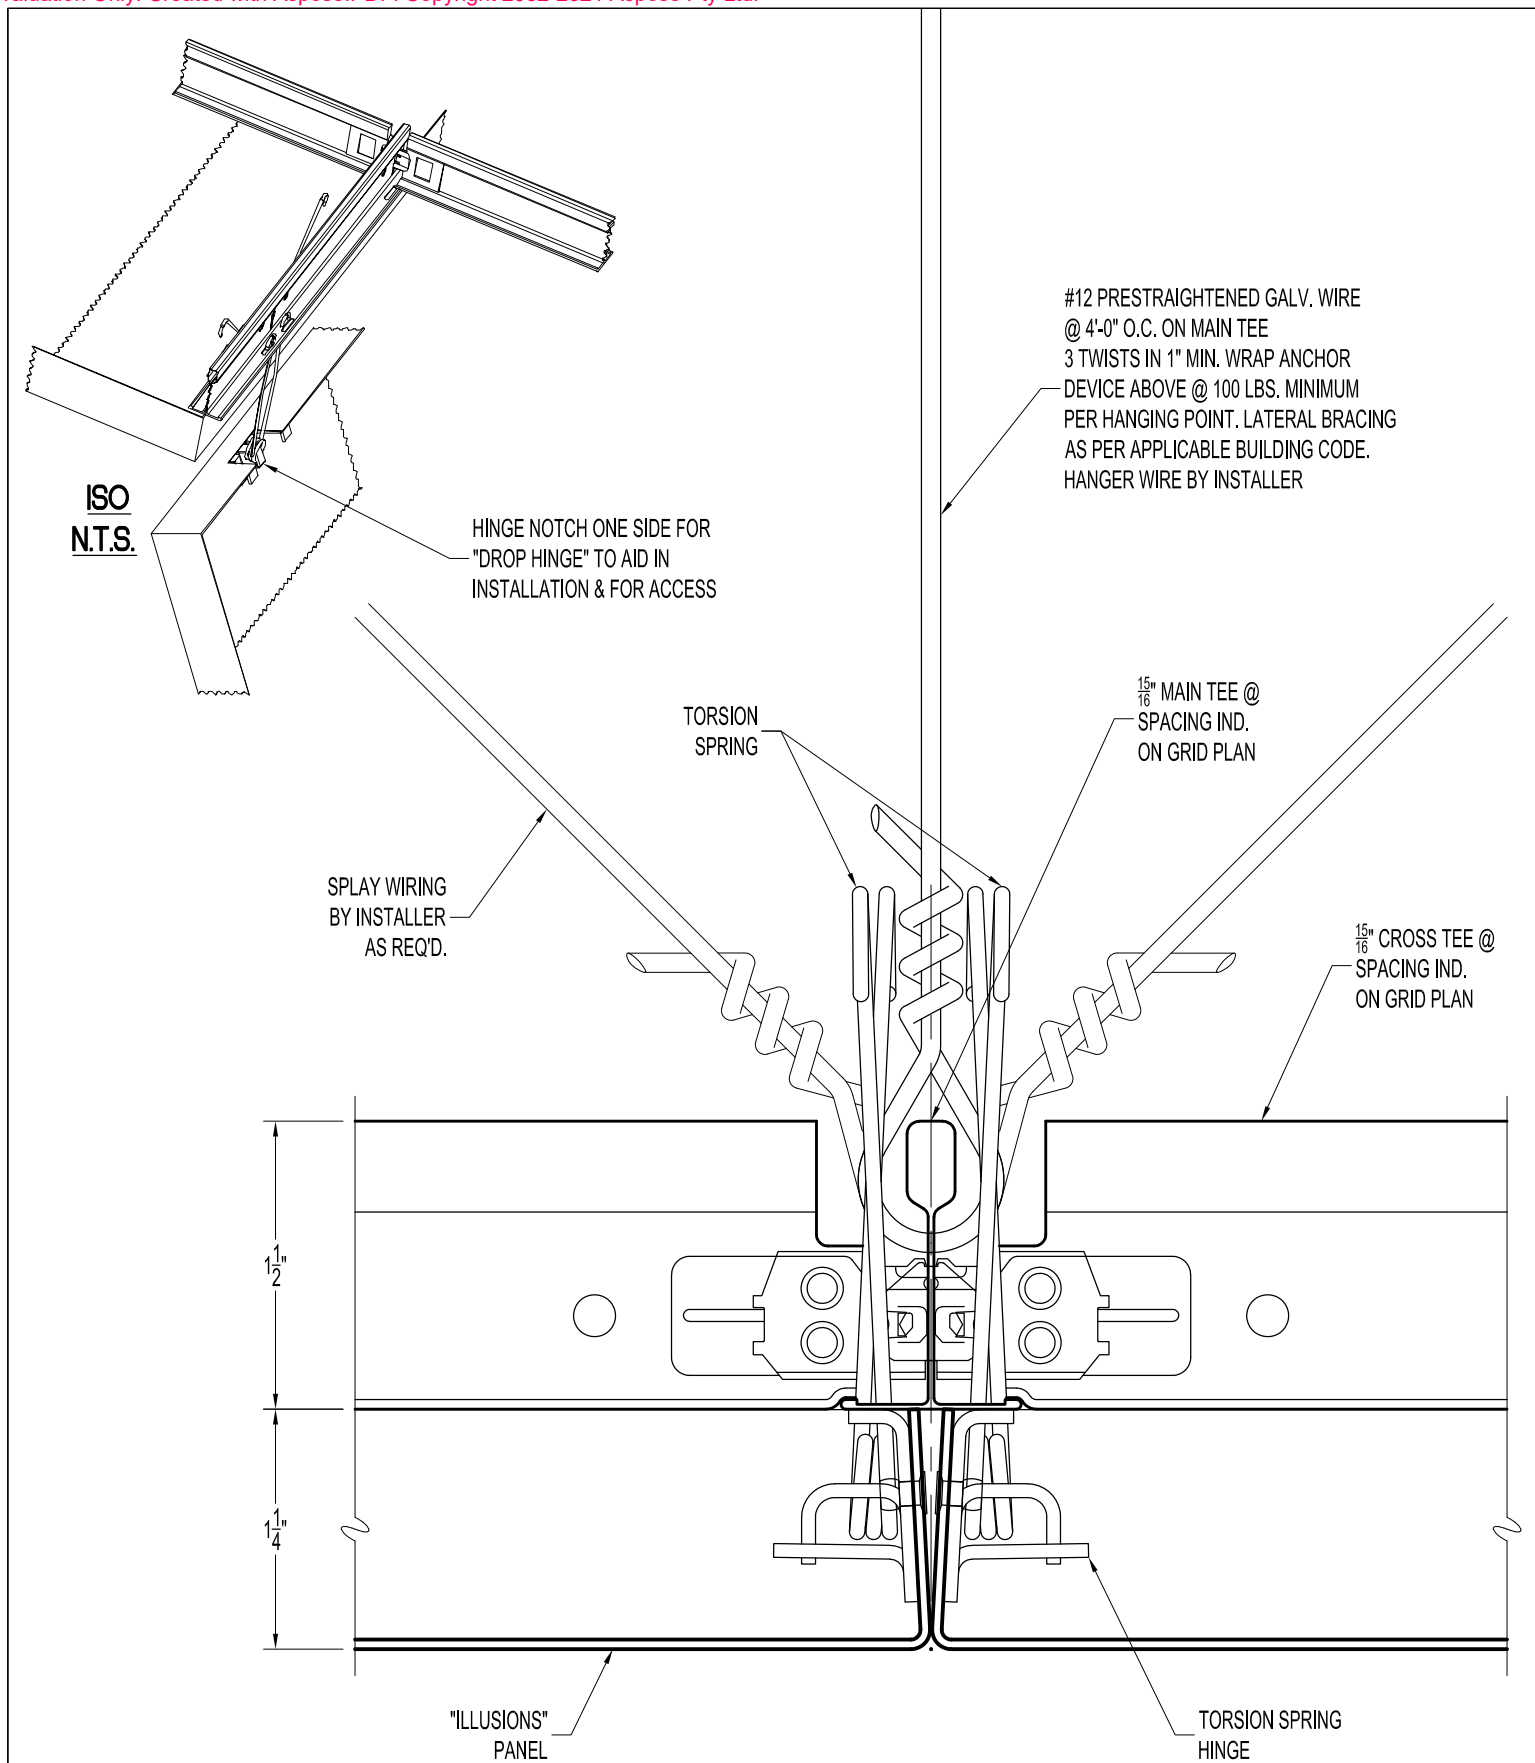

CEILINGSPUS®

USG Corporation  
550 West Adams Street, Chicago, IL 60661-3676 1.800-USG4YOU


## ILLUSIONS® SYSTEM DETAILS

### Panel Tight Joint - Cross Tee

SHEET: ILL-PJ1

SCALE: 1:1

ISSUE DATE: 10/8/2021

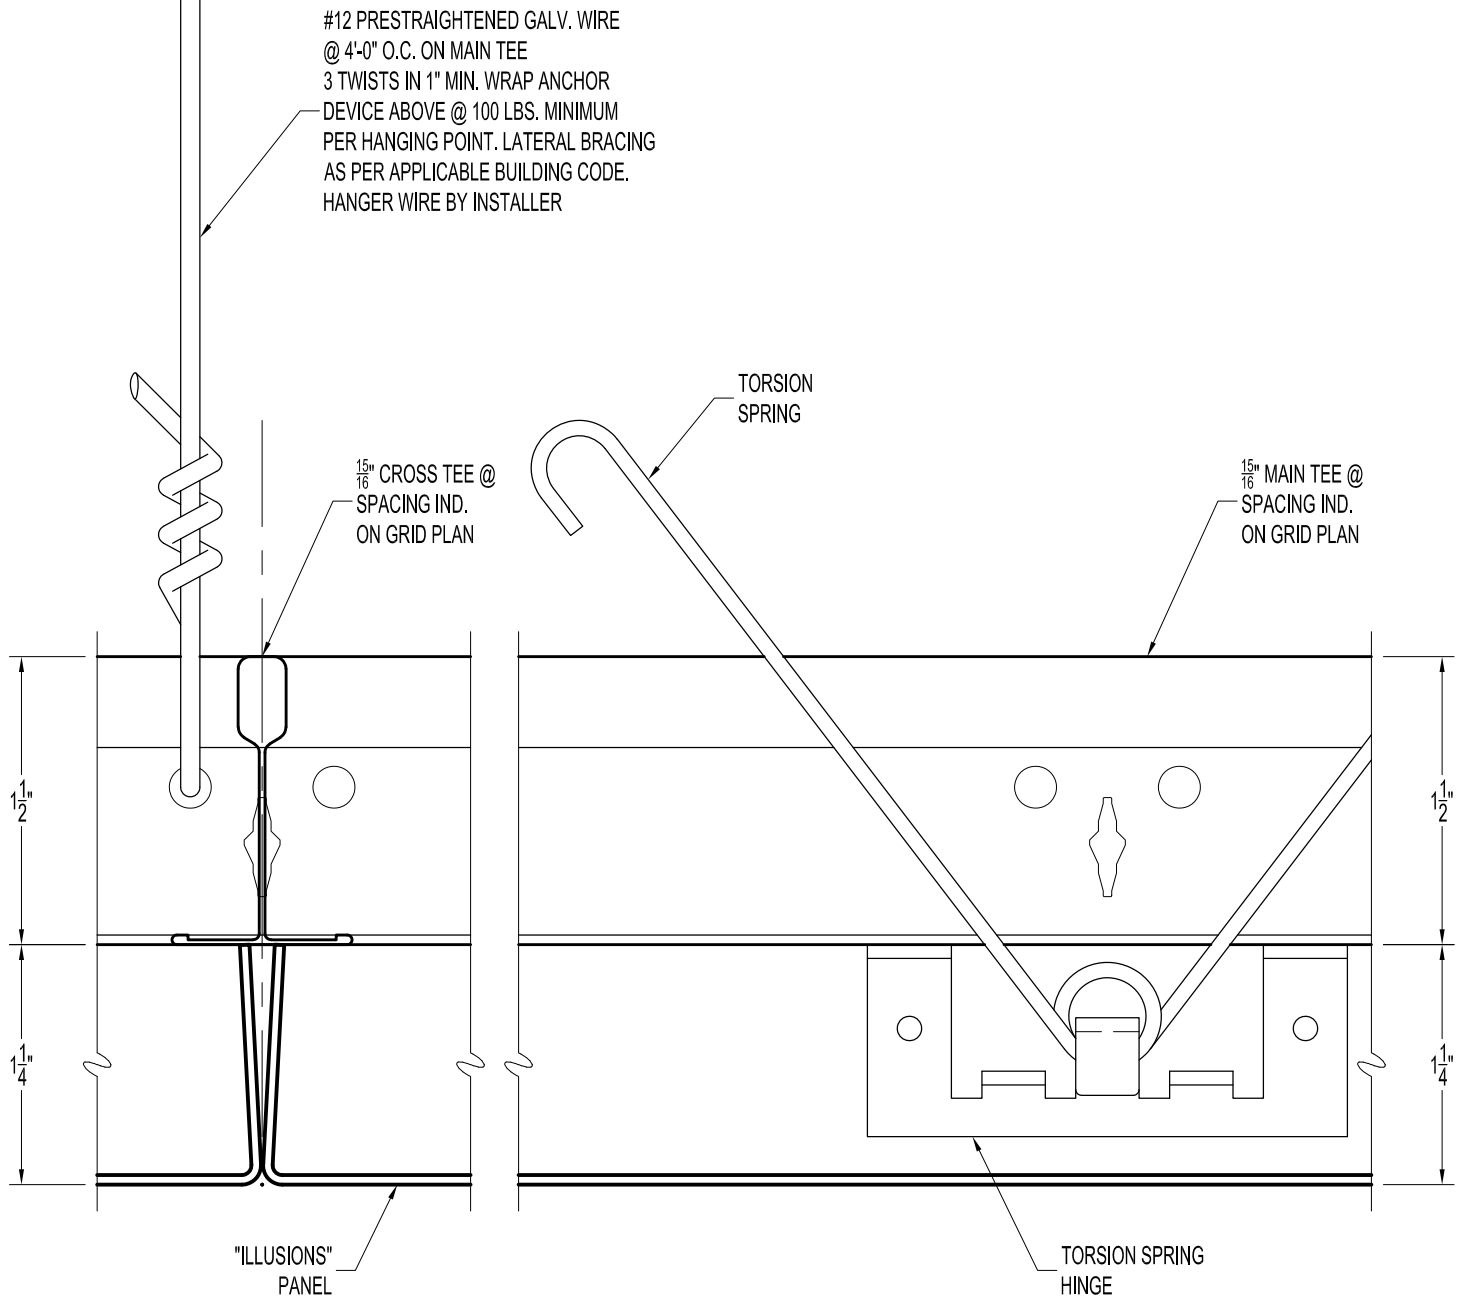

CEILINGS PLUS®

USG Corporation  
550 West Adams Street, Chicago, IL 60661-3676 1.800-USG4YOU


## ILLUSIONS® SYSTEM DETAILS

### Panel Tight joint - Main Tee

SHEET: ILL-PJ1C

SCALE: 1:1

ISSUE DATE: 10/8/2021

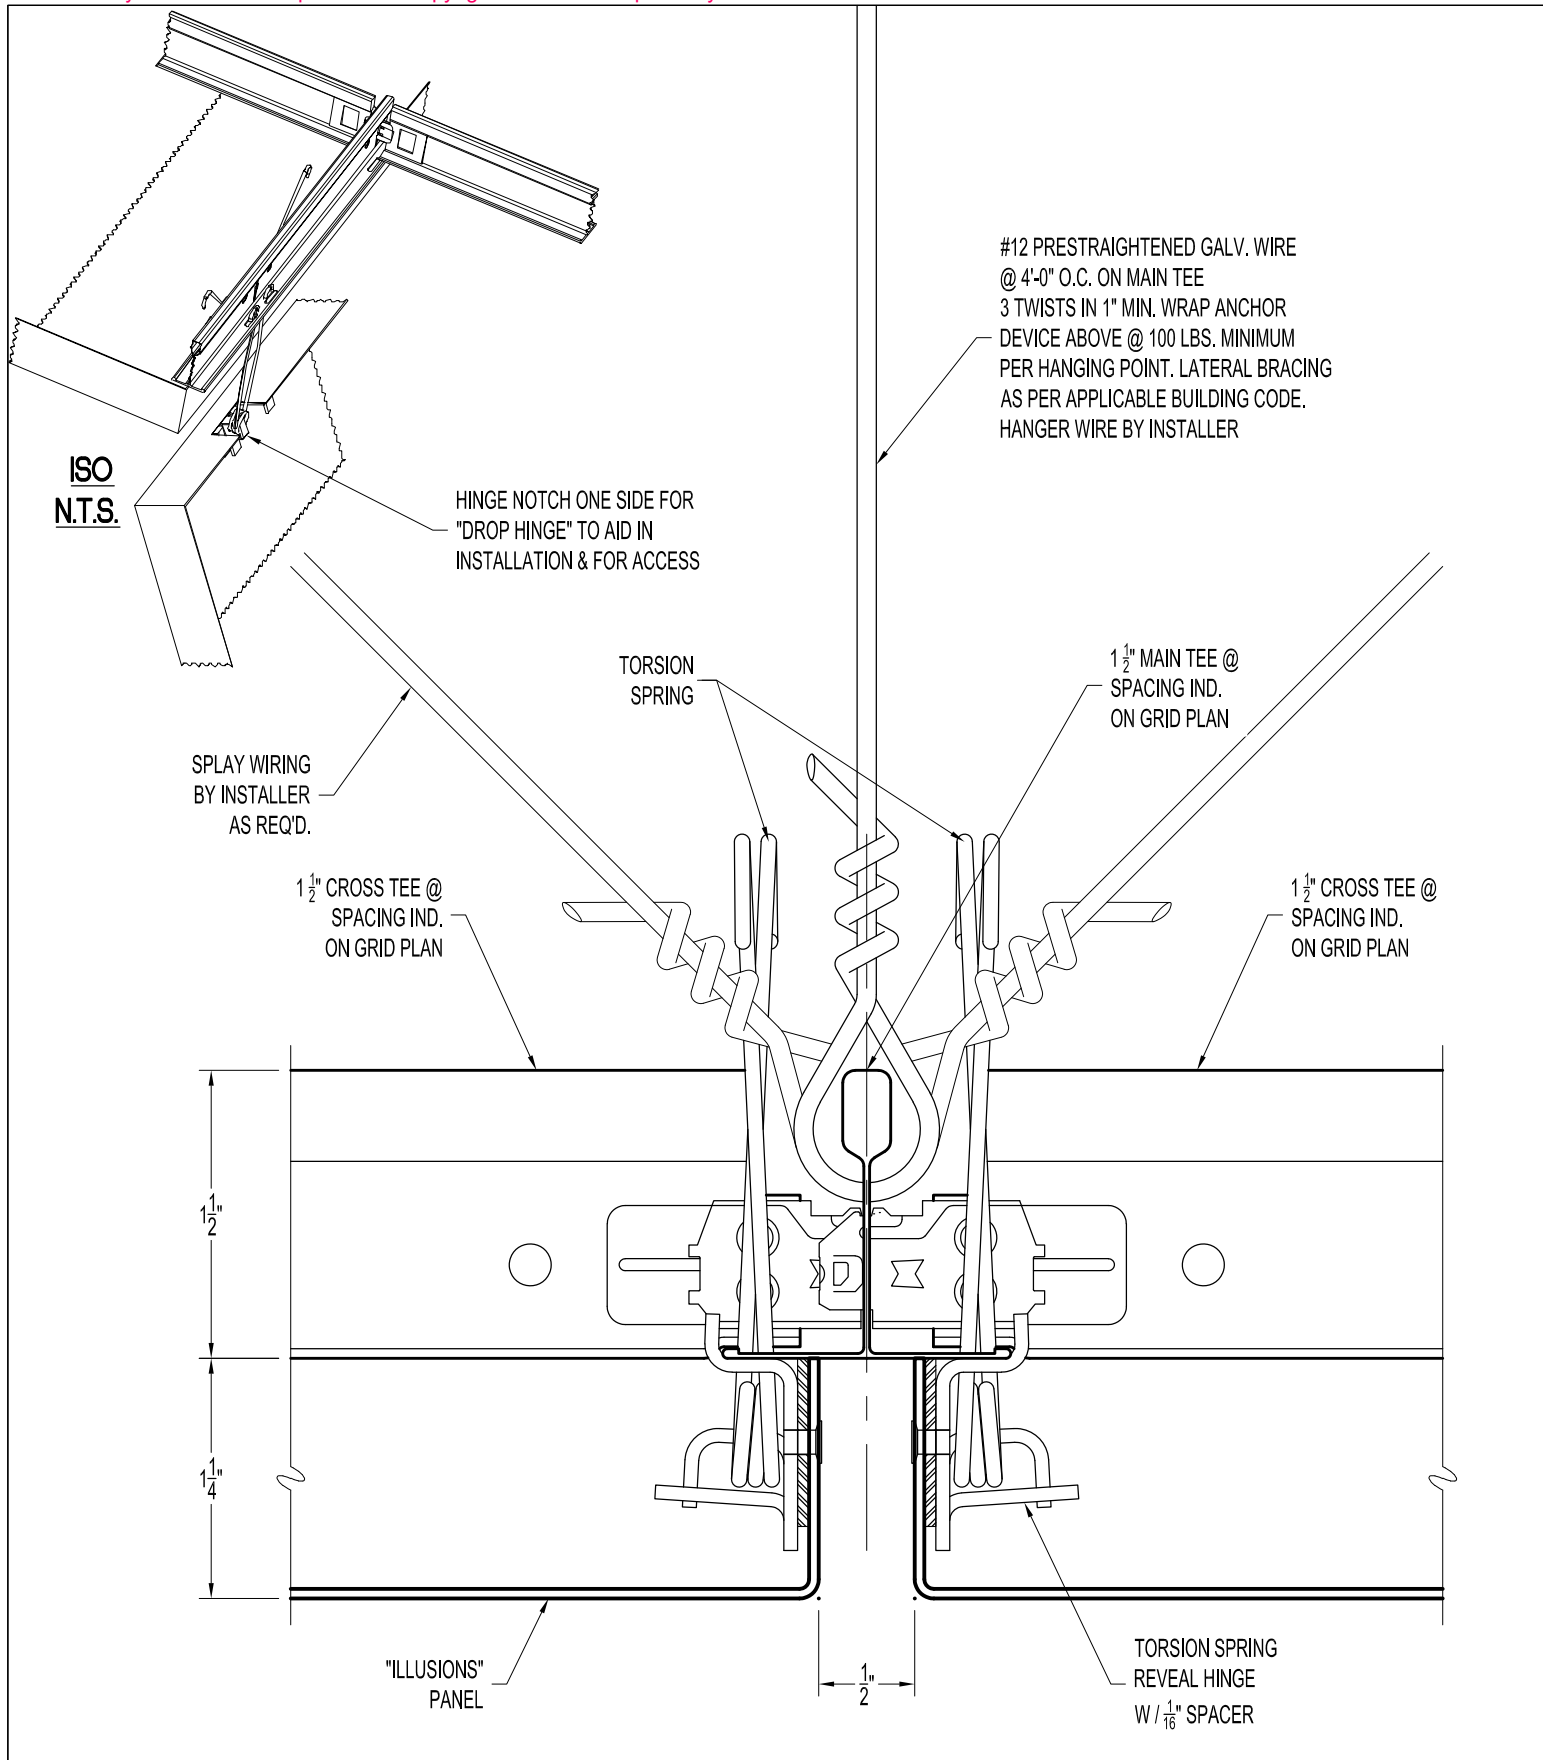

CEILINGSPUS®

USG Corporation  
550 West Adams Street, Chicago, IL 60661-3676 1.800-USG4YOU


## ILLUSIONS® SYSTEM DETAILS

### Panel Joint 1/2" Reveal with 1/16" Spacer - Cross Tee

SHEET: ILL-PJ2

SCALE: 1:1

ISSUE DATE: 10/8/2021

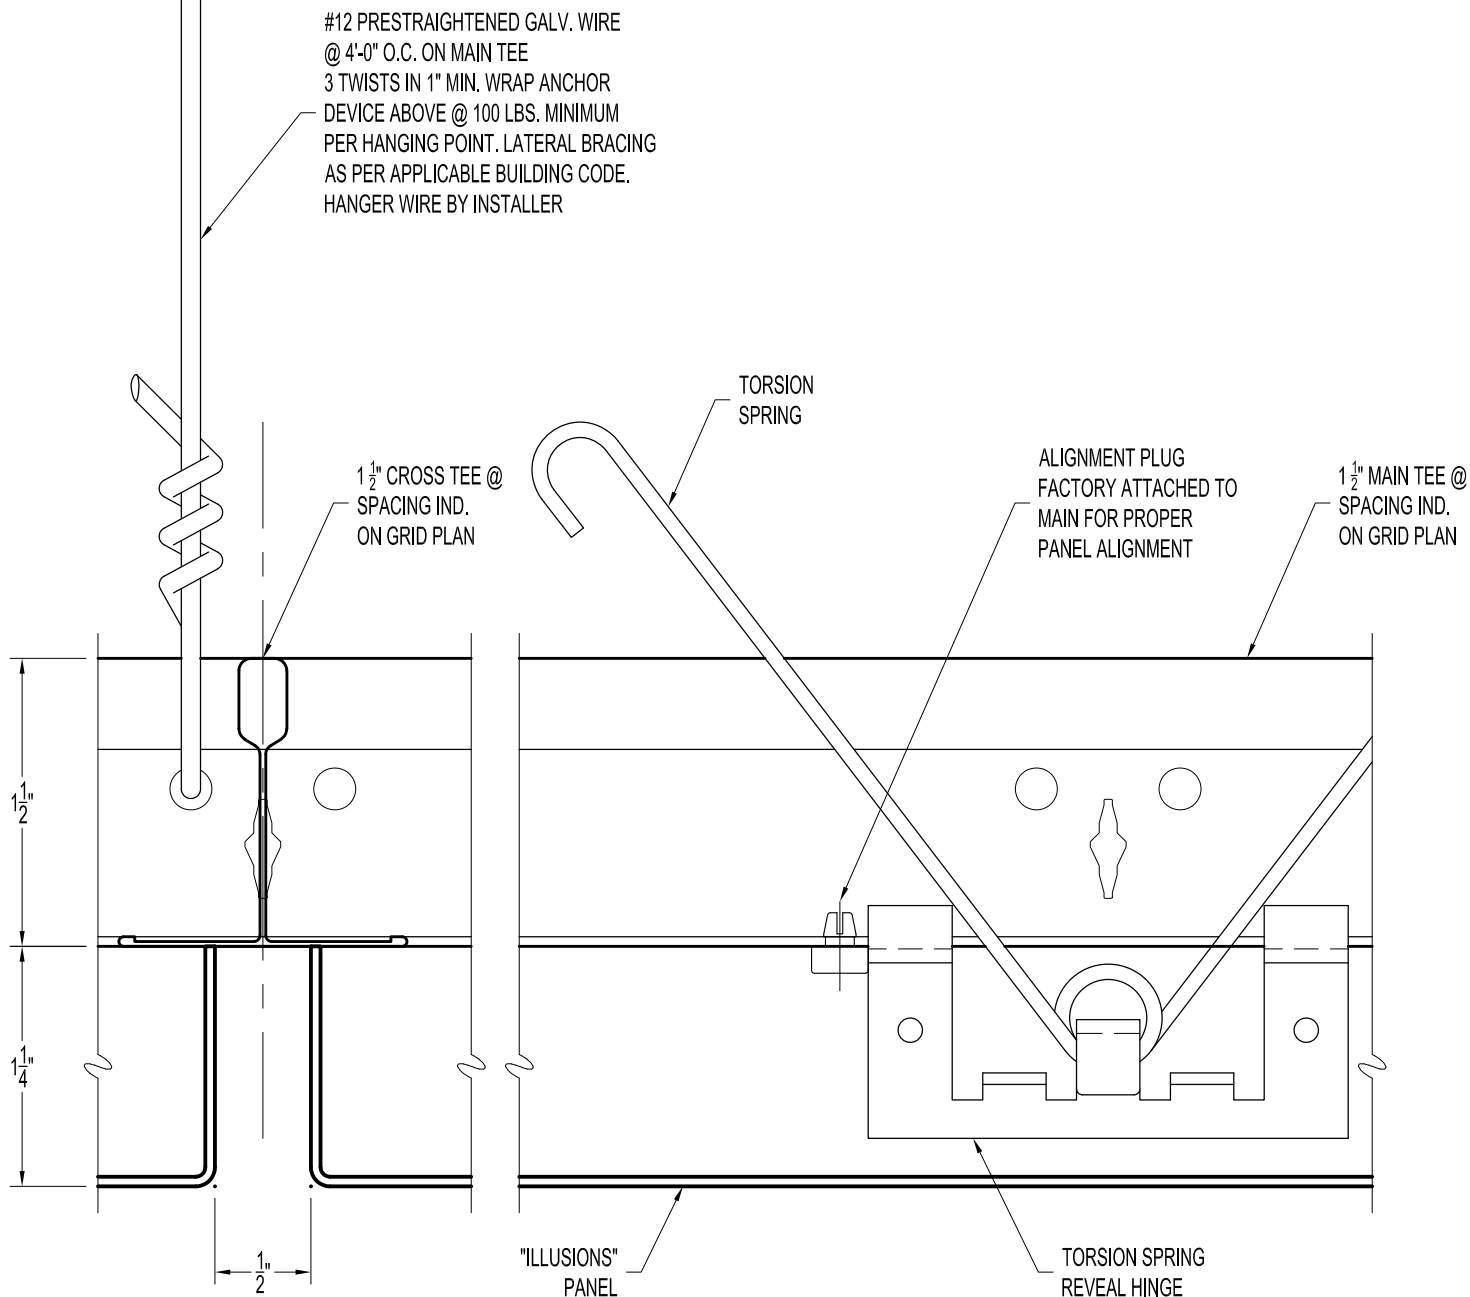

CEILINGSPUS®

USG Corporation  
550 West Adams Street, Chicago, IL 60661-3676 1.800-USG4YOU

## ILLUSIONS® SYSTEM DETAILS

Panel Joint 1/2" Reveal - Main Tee

SHEET: ILL-PJ2C

SCALE: 1:1

ISSUE DATE: 10/8/2021