

**USG Corporation**  
550 West Adams Street, Chicago, IL 60661-3676 1.800-USG4YOU


## WALLFORMS® SYSTEM DETAILS

### Wall Panel Section Detail @ Bottom - Floating

SHEET: WLL-PB1B-F

SCALE: 1:1

ISSUE DATE: 11/16/2021

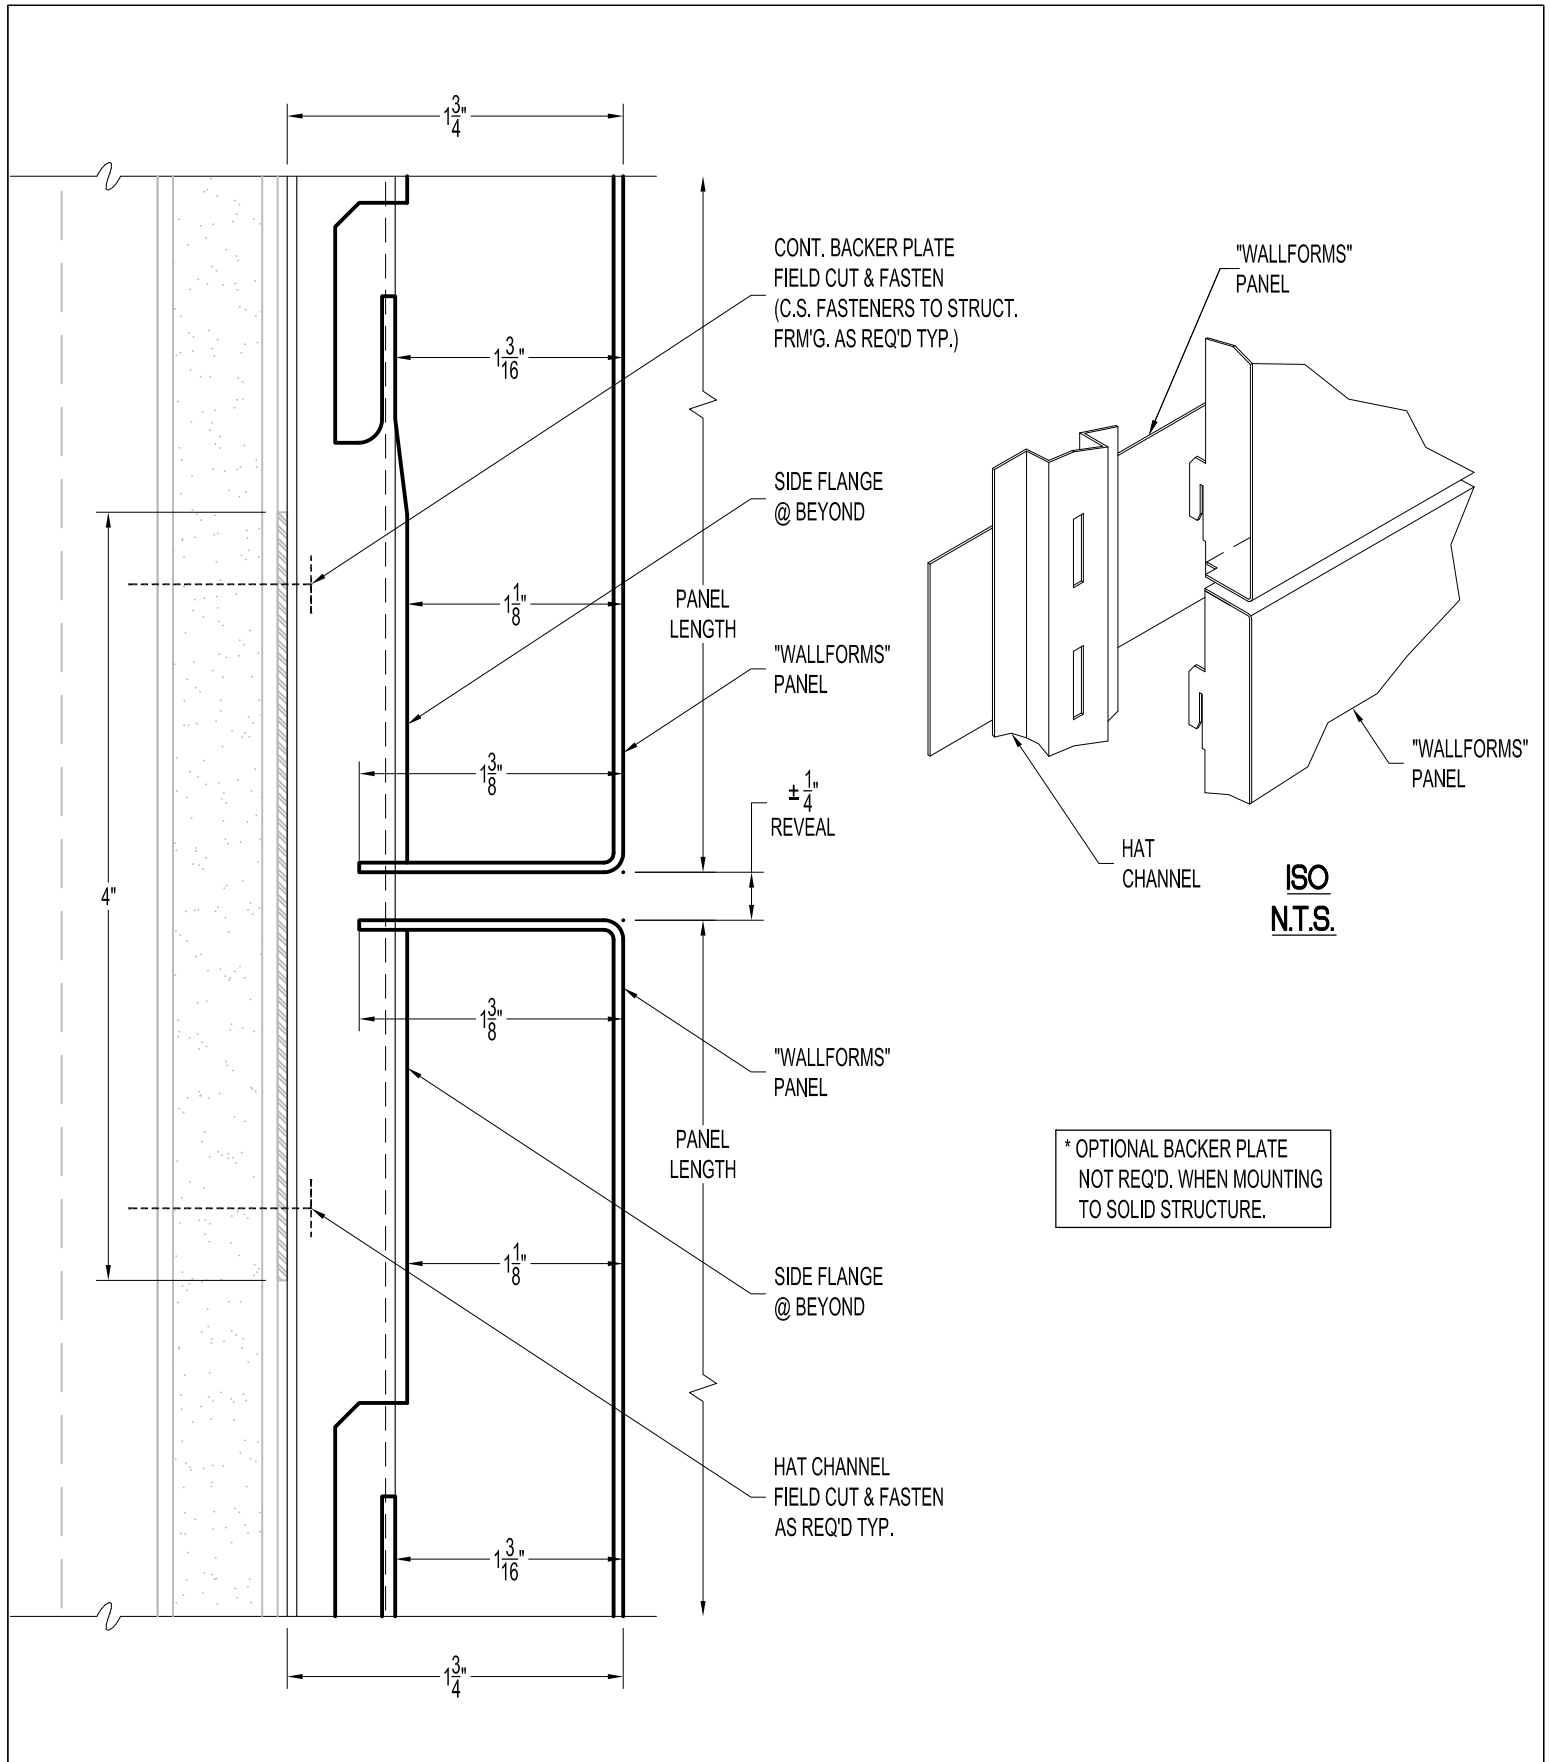

**USG Corporation**  
550 West Adams Street, Chicago, IL 60661-3676 1.800-USG4YOU


## WALLFORMS® SYSTEM DETAILS

### Wall Panel Section Detail @ Panel Joint - 1/4" Reveal

SHEET: WLL-PB1M-F

SCALE: 1:1

ISSUE DATE: 11/16/2021

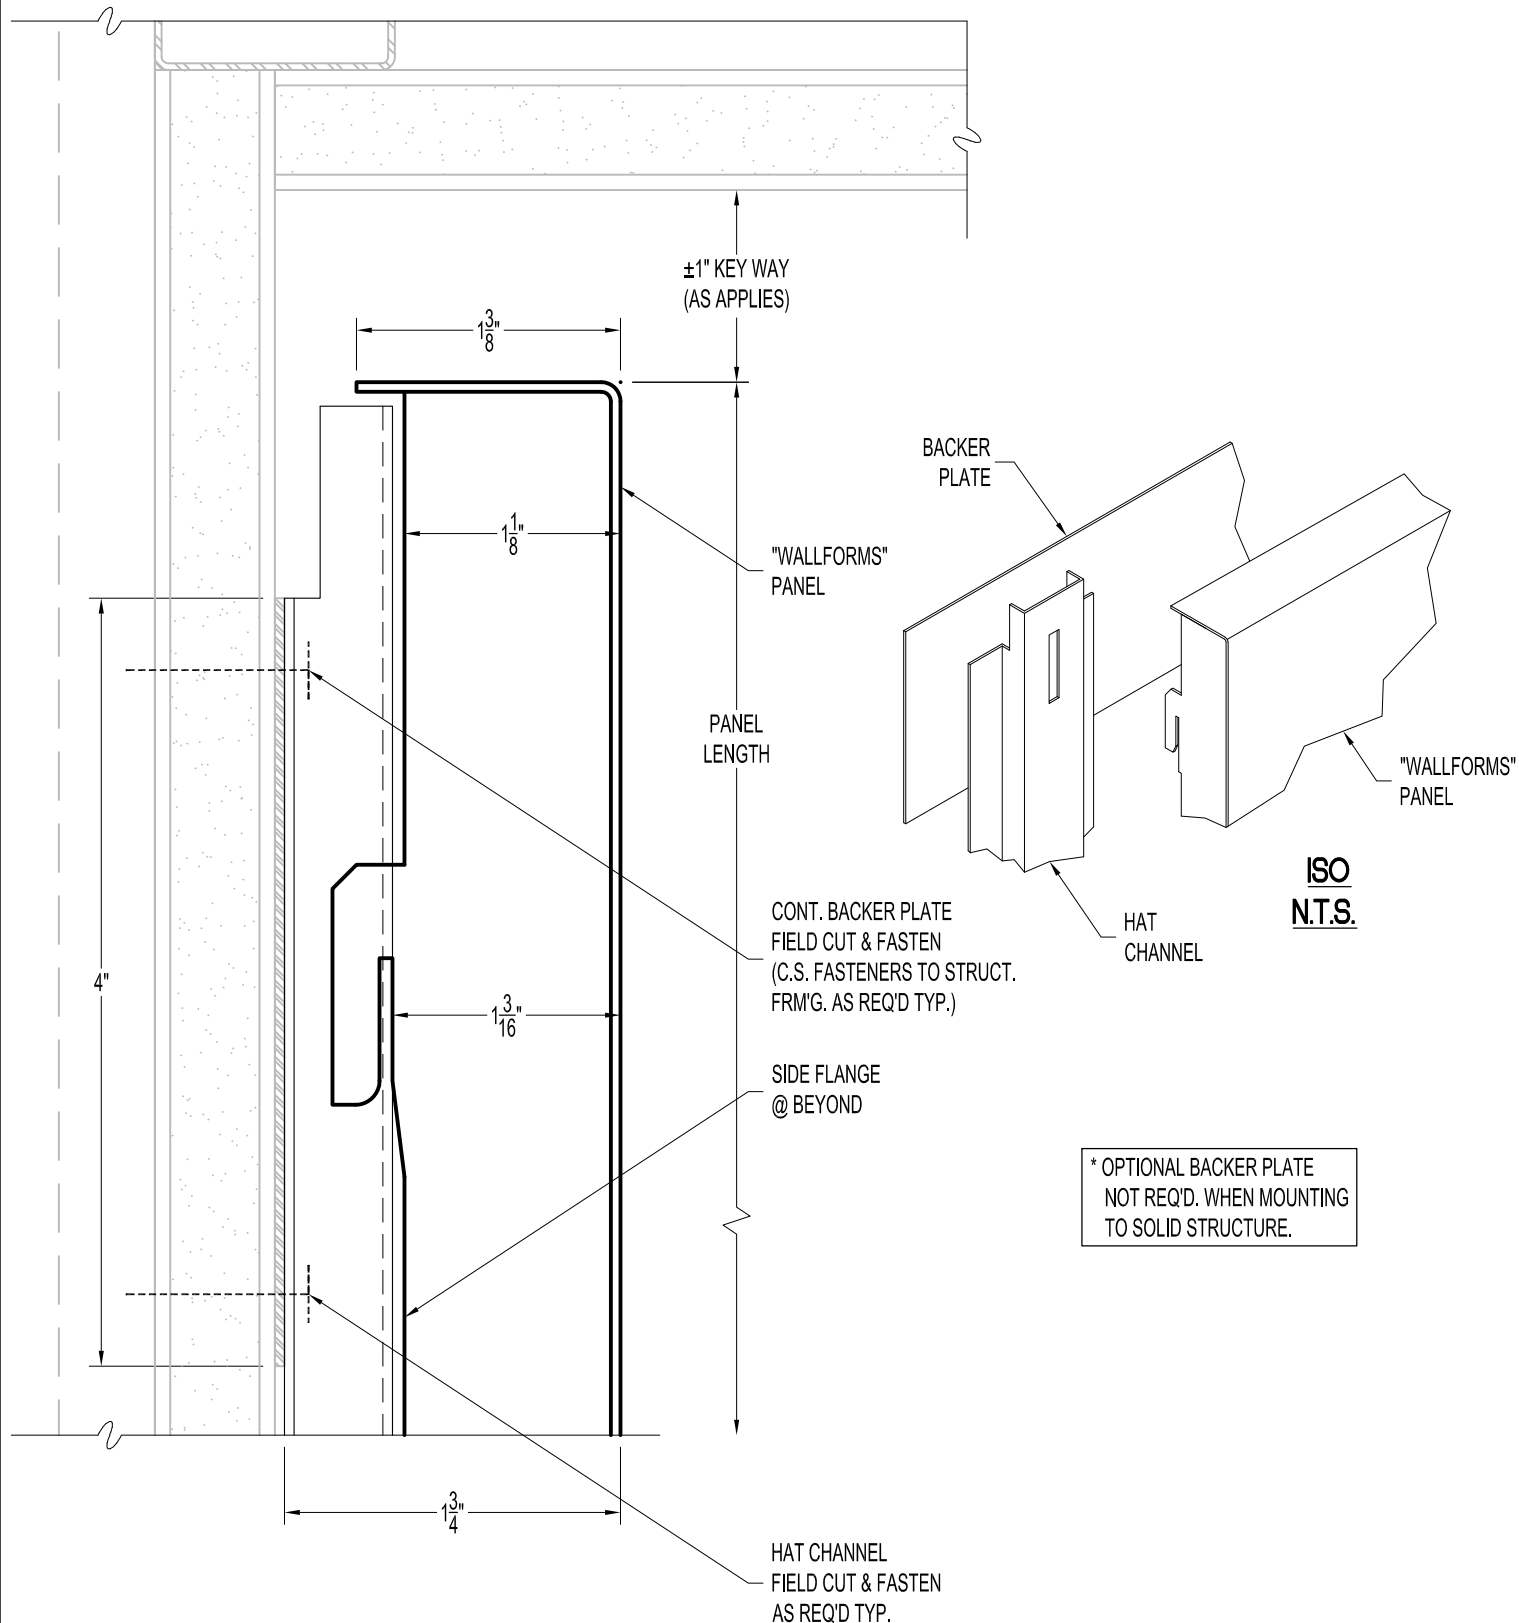

**USG Corporation**  
550 West Adams Street, Chicago, IL 60661-3676 1.800-USG4YOU


## WALLFORMS® SYSTEM DETAILS

### Wall Panel Section Detail @ Top - Floating

SHEET: WLL-PB1T-F

SCALE: 1:1

ISSUE DATE: 11/16/2021

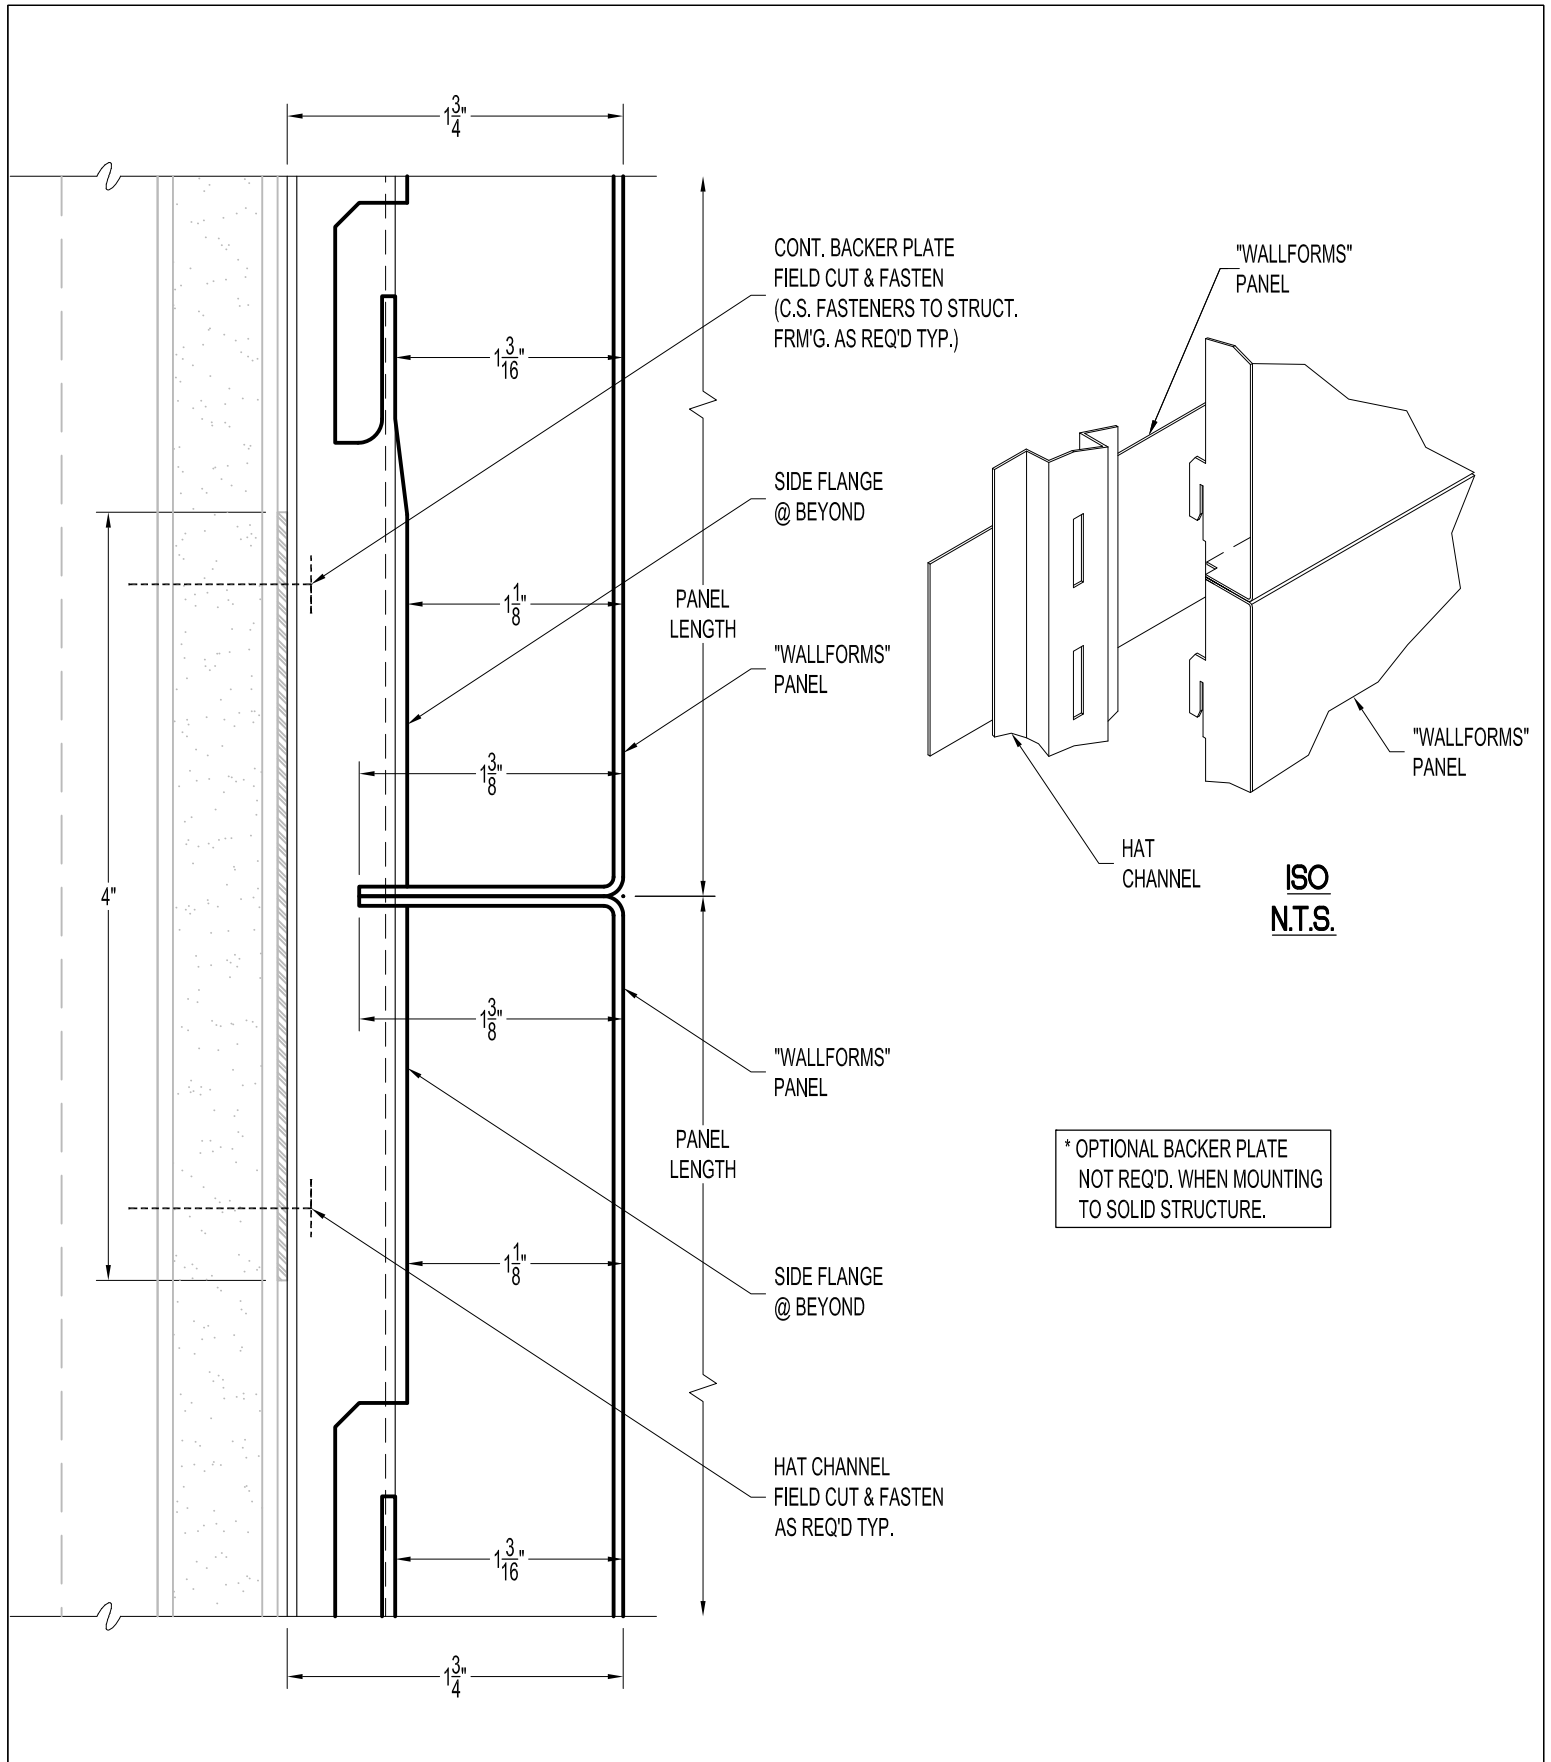

CEILINGSPUS®

USG Corporation  
550 West Adams Street, Chicago, IL 60661-3676 1.800-USG4YOU


## WALLFORMS® SYSTEM DETAILS

### Wall Panel Section Detail @ Panel Tight Joint

SHEET: WLL-PB2M-F

SCALE: 1:1

ISSUE DATE: 11/16/2021

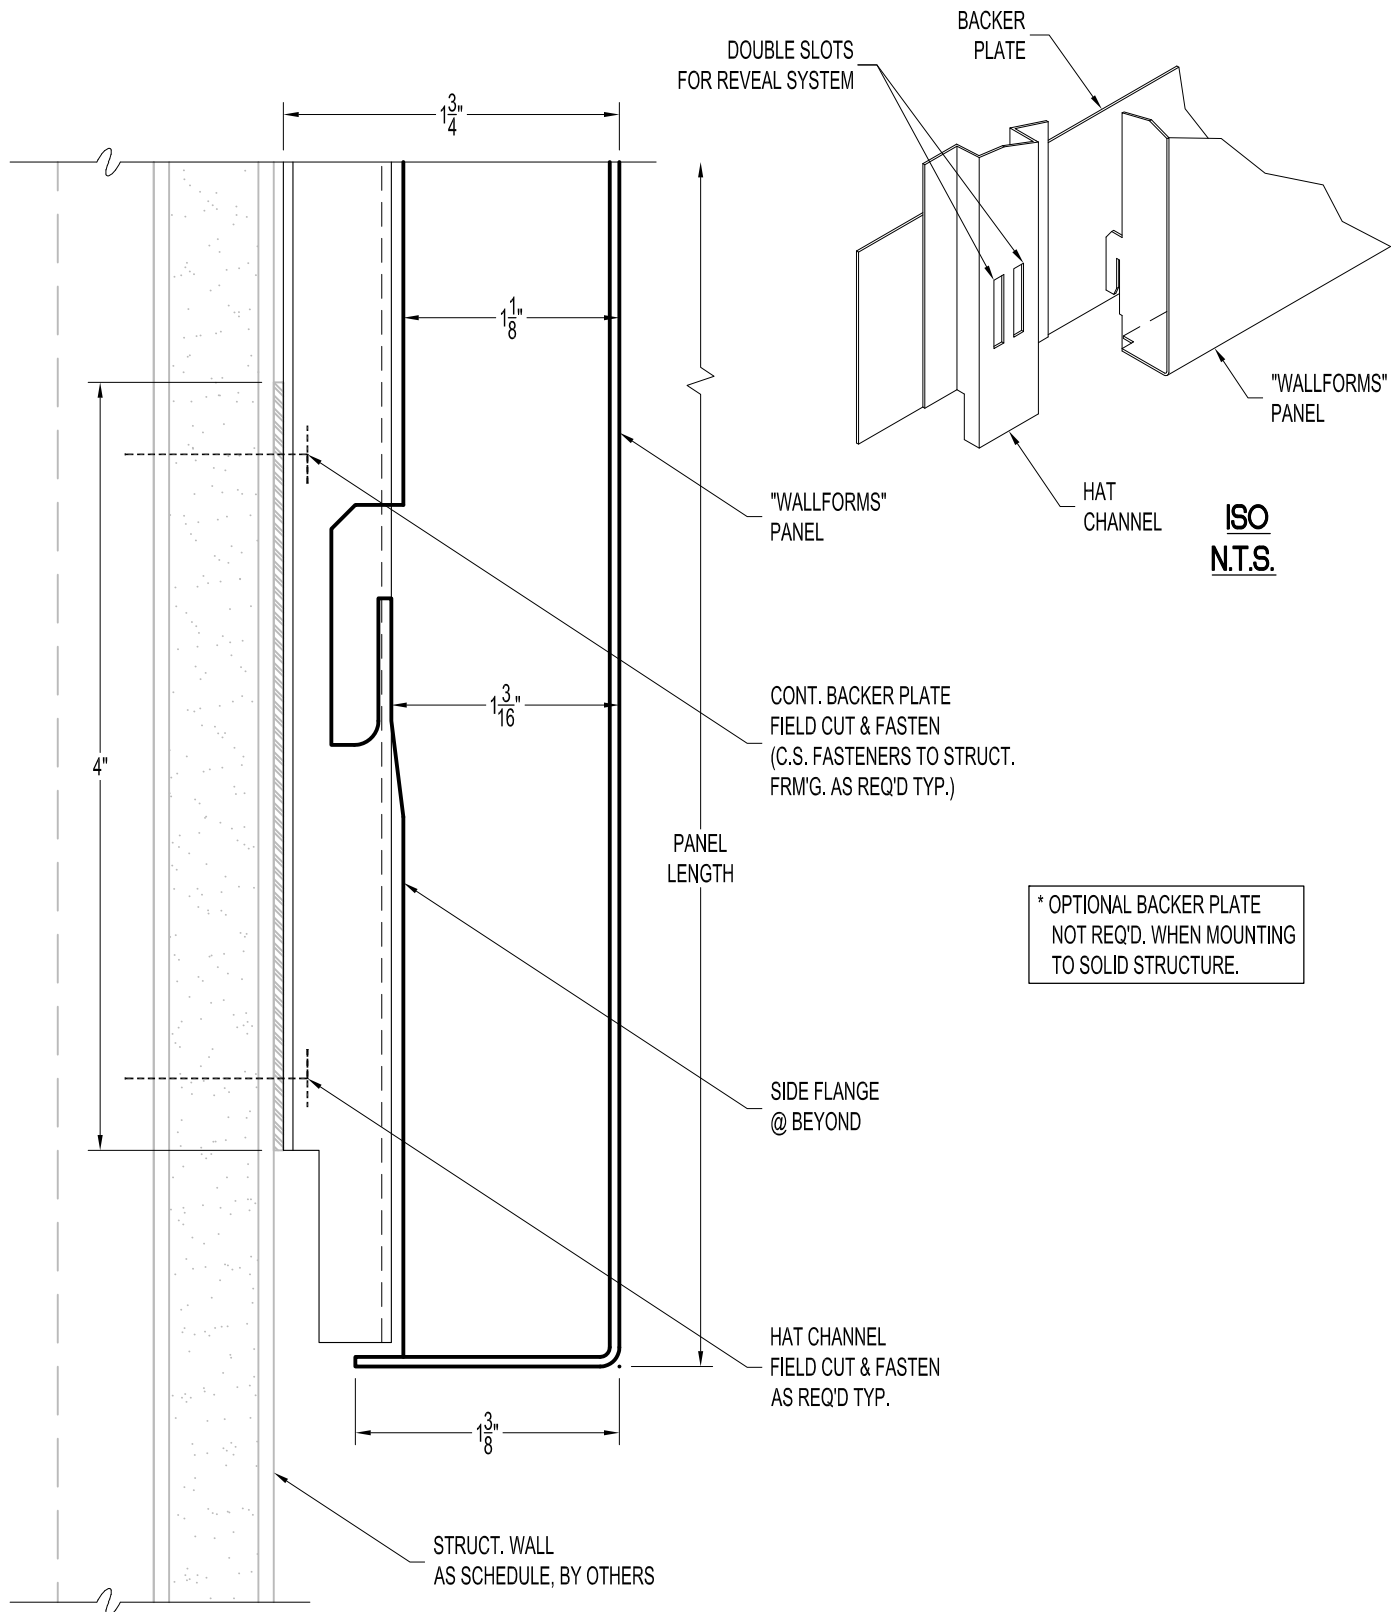

CEILINGSPUS®

USG Corporation  
550 West Adams Street, Chicago, IL 60661-3676 1.800-USG4YOU


## WALLFORMS® SYSTEM DETAILS

Wall Panel Section Detail @ Bottom - Floating


SHEET: WLL-PH1B-F

SCALE: 1:1

ISSUE DATE: 11/16/2021

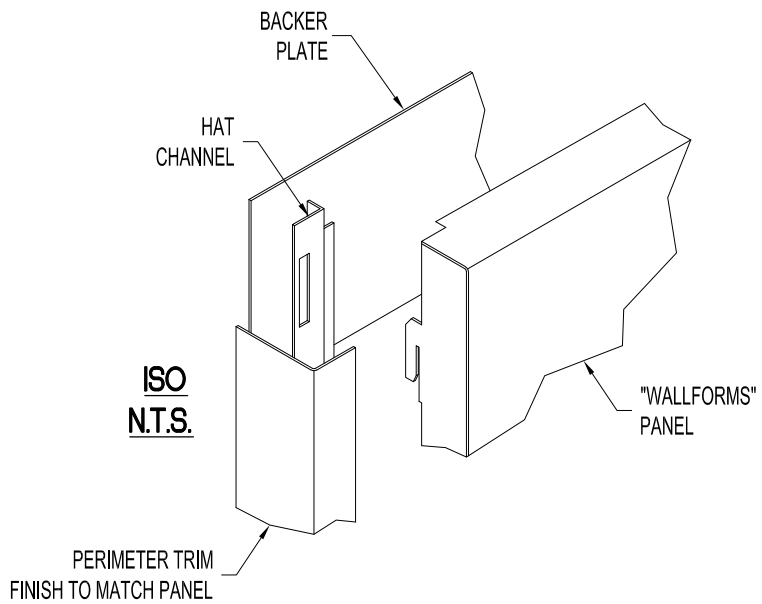

\* OPTIONAL BACKER PLATE  
NOT REQ'D. WHEN MOUNTING  
TO SOLID STRUCTURE.

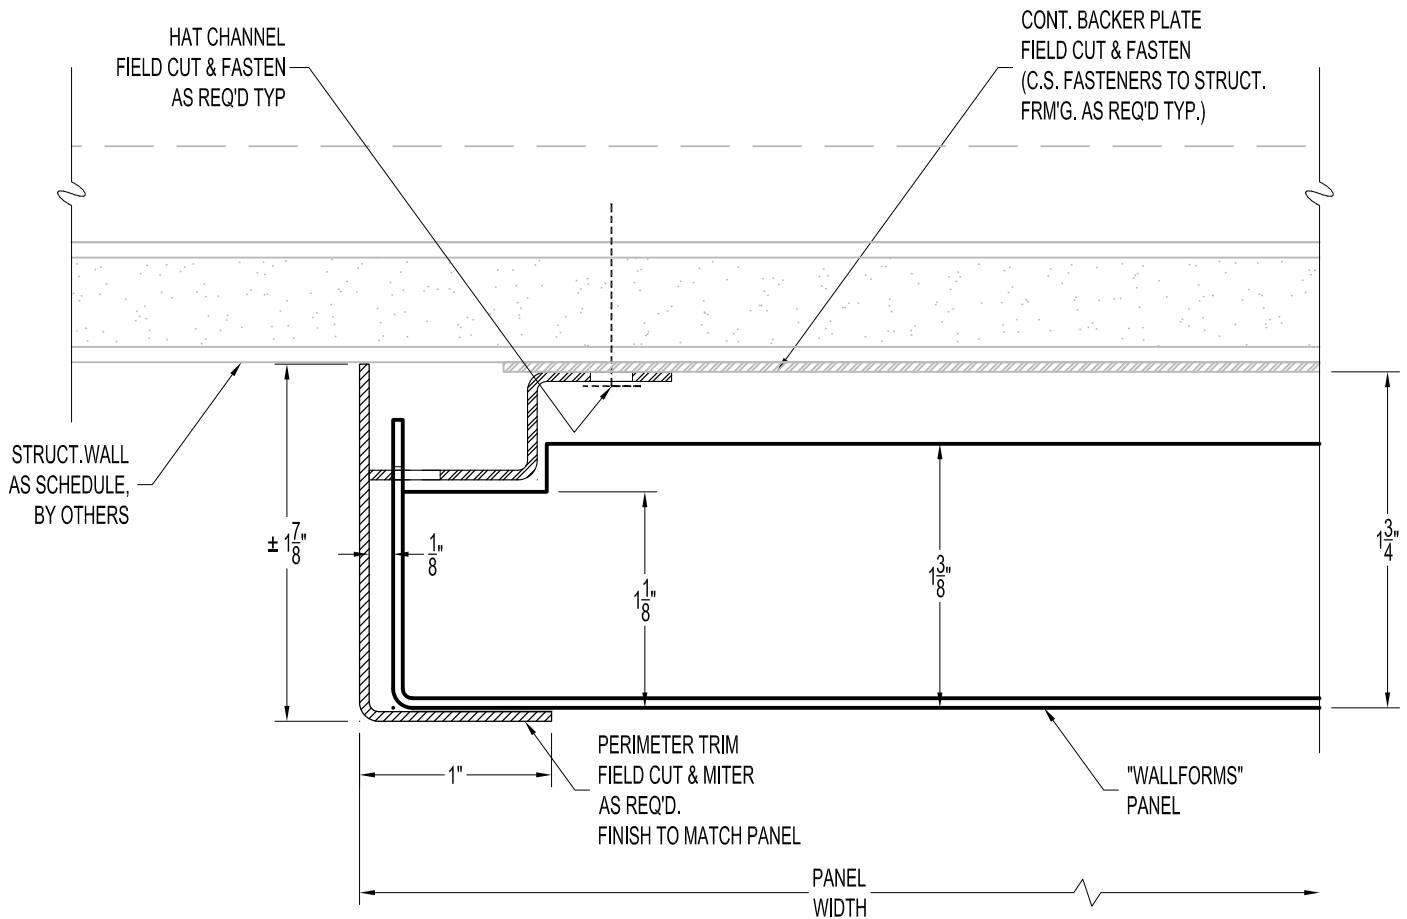

**USG Corporation**  
550 West Adams Street, Chicago, IL 60661-3676 1.800-USG4YOU



**WALLFORMS® SYSTEM DETAILS**  
Wall Panel Section Detail @ Side - Perimeter Trim

SHEET: WLL-PH1E-F

SCALE: 1:1

ISSUE DATE: 11/16/2021



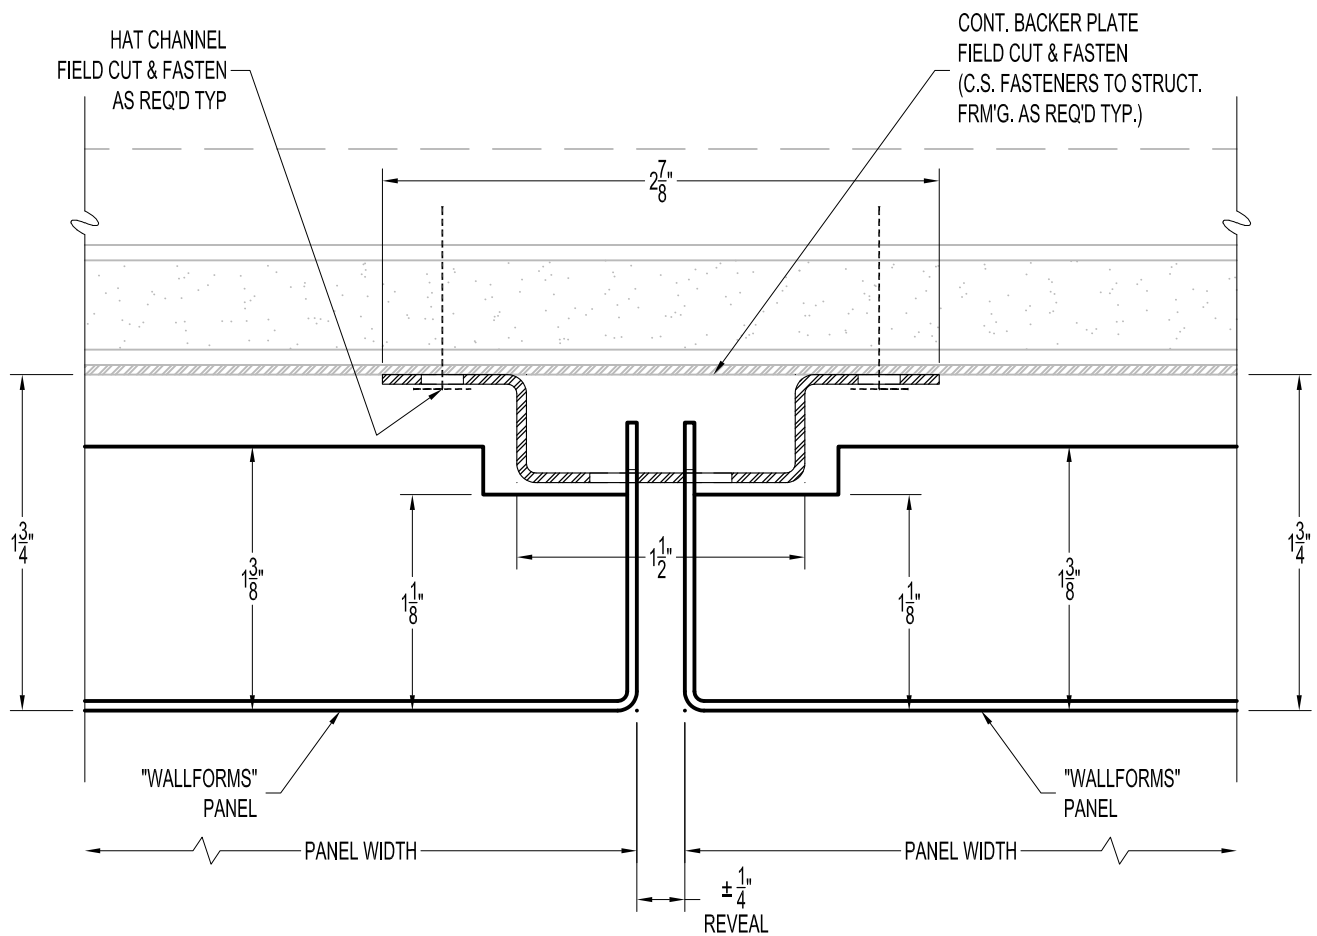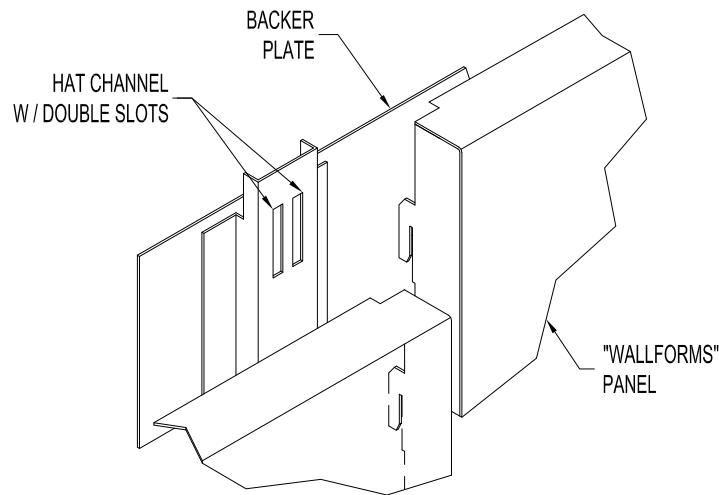

CEILINGSPUS®

**USG Corporation**  
550 West Adams Street, Chicago, IL 60661-3676 1.800-USG4YOU

## WALLFORMS® SYSTEM DETAILS


Wall Panel Section Detail @ Panel Joint - 1/4" Reveal

SHEET: WLL-PH1S-F

SCALE: 1:1

ISSUE DATE: 11/16/2021



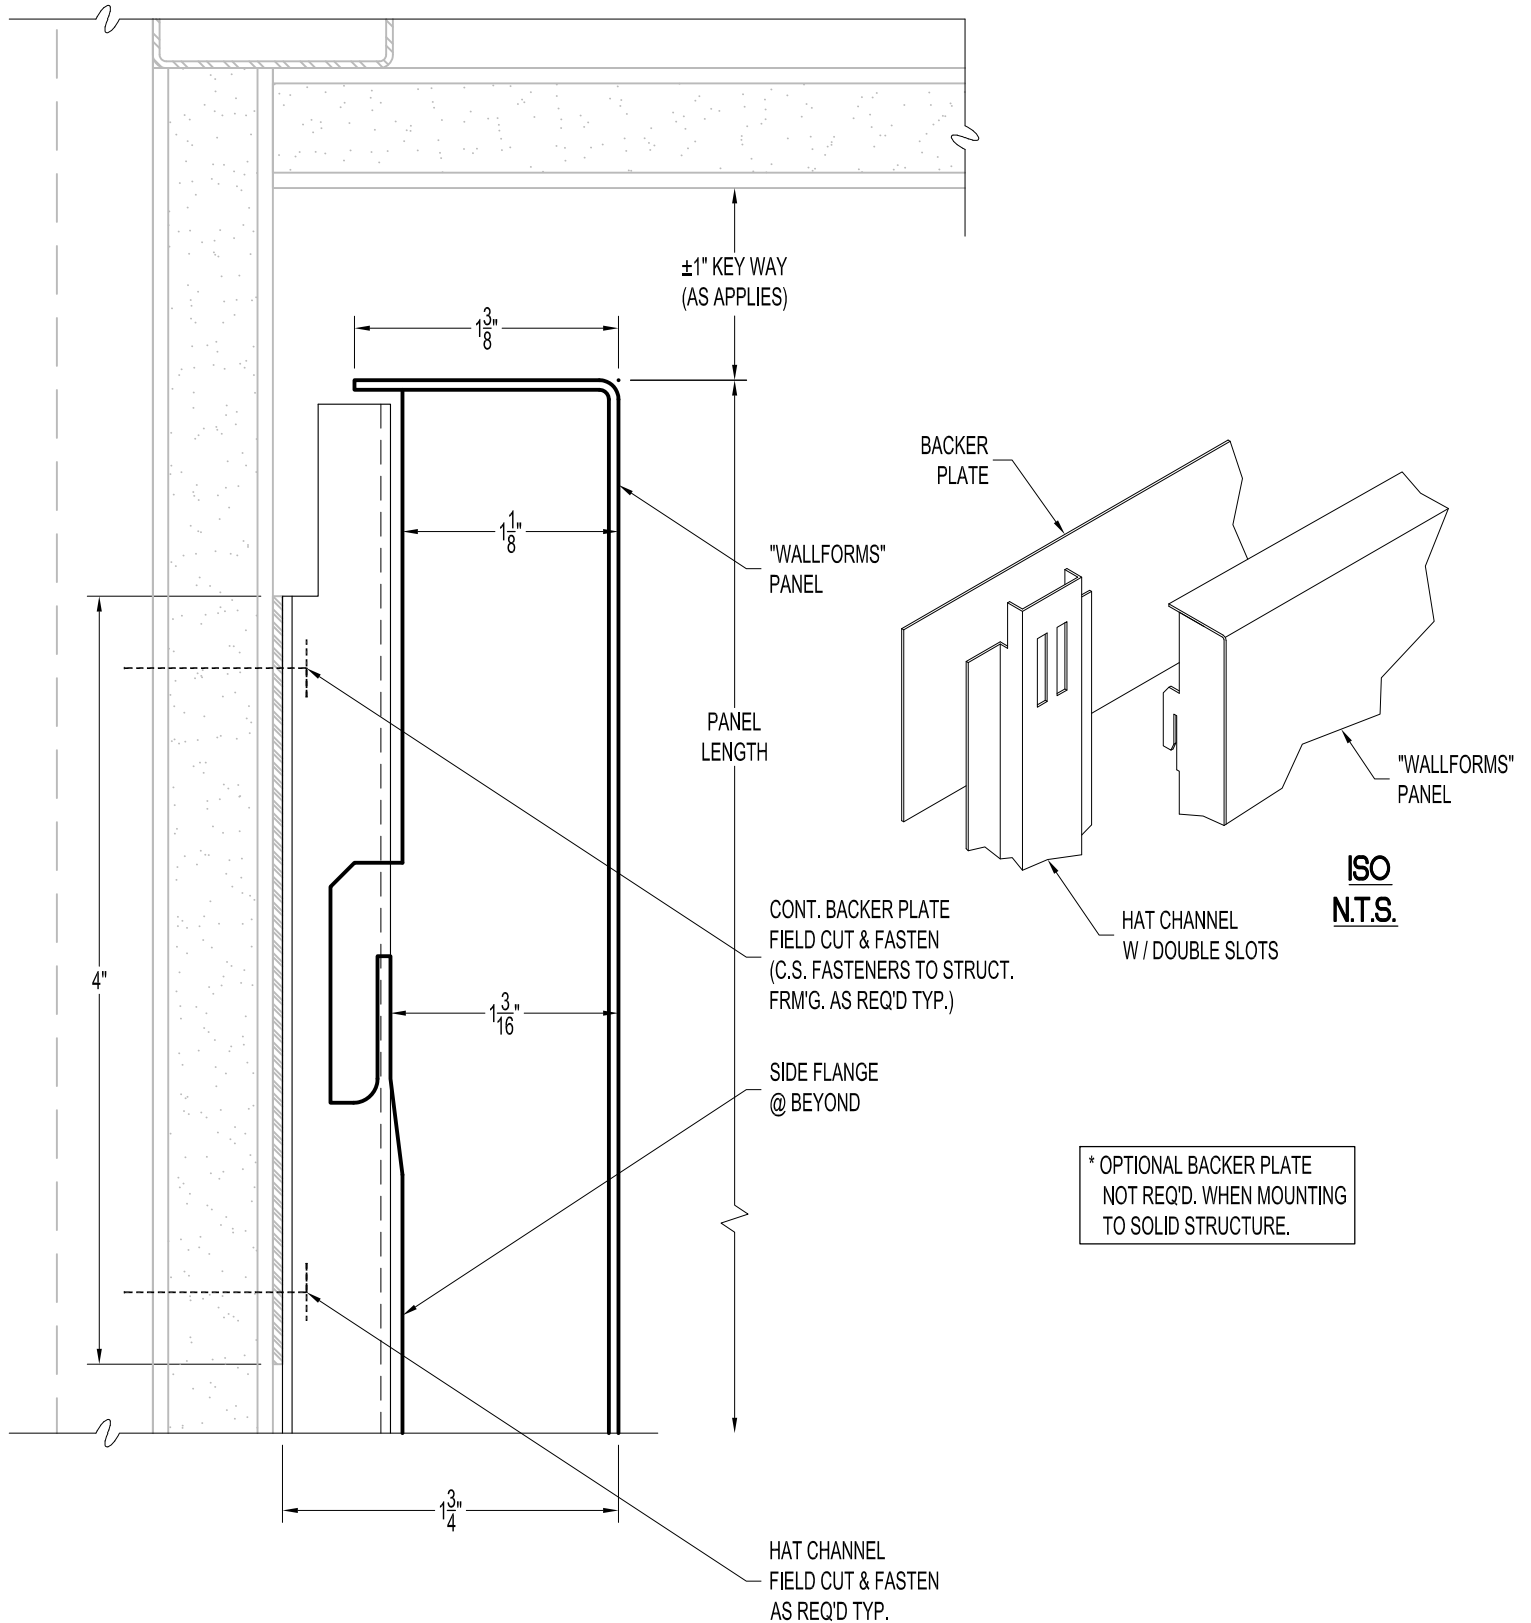

**USG Corporation**  
550 West Adams Street, Chicago, IL 60661-3676 1.800-USG4YOU


## WALLFORMS® SYSTEM DETAILS

### Wall Panel Section Detail @ Top - Floating

SHEET: WLL-PH1T-F

SCALE: 1:1

ISSUE DATE: 11/16/2021

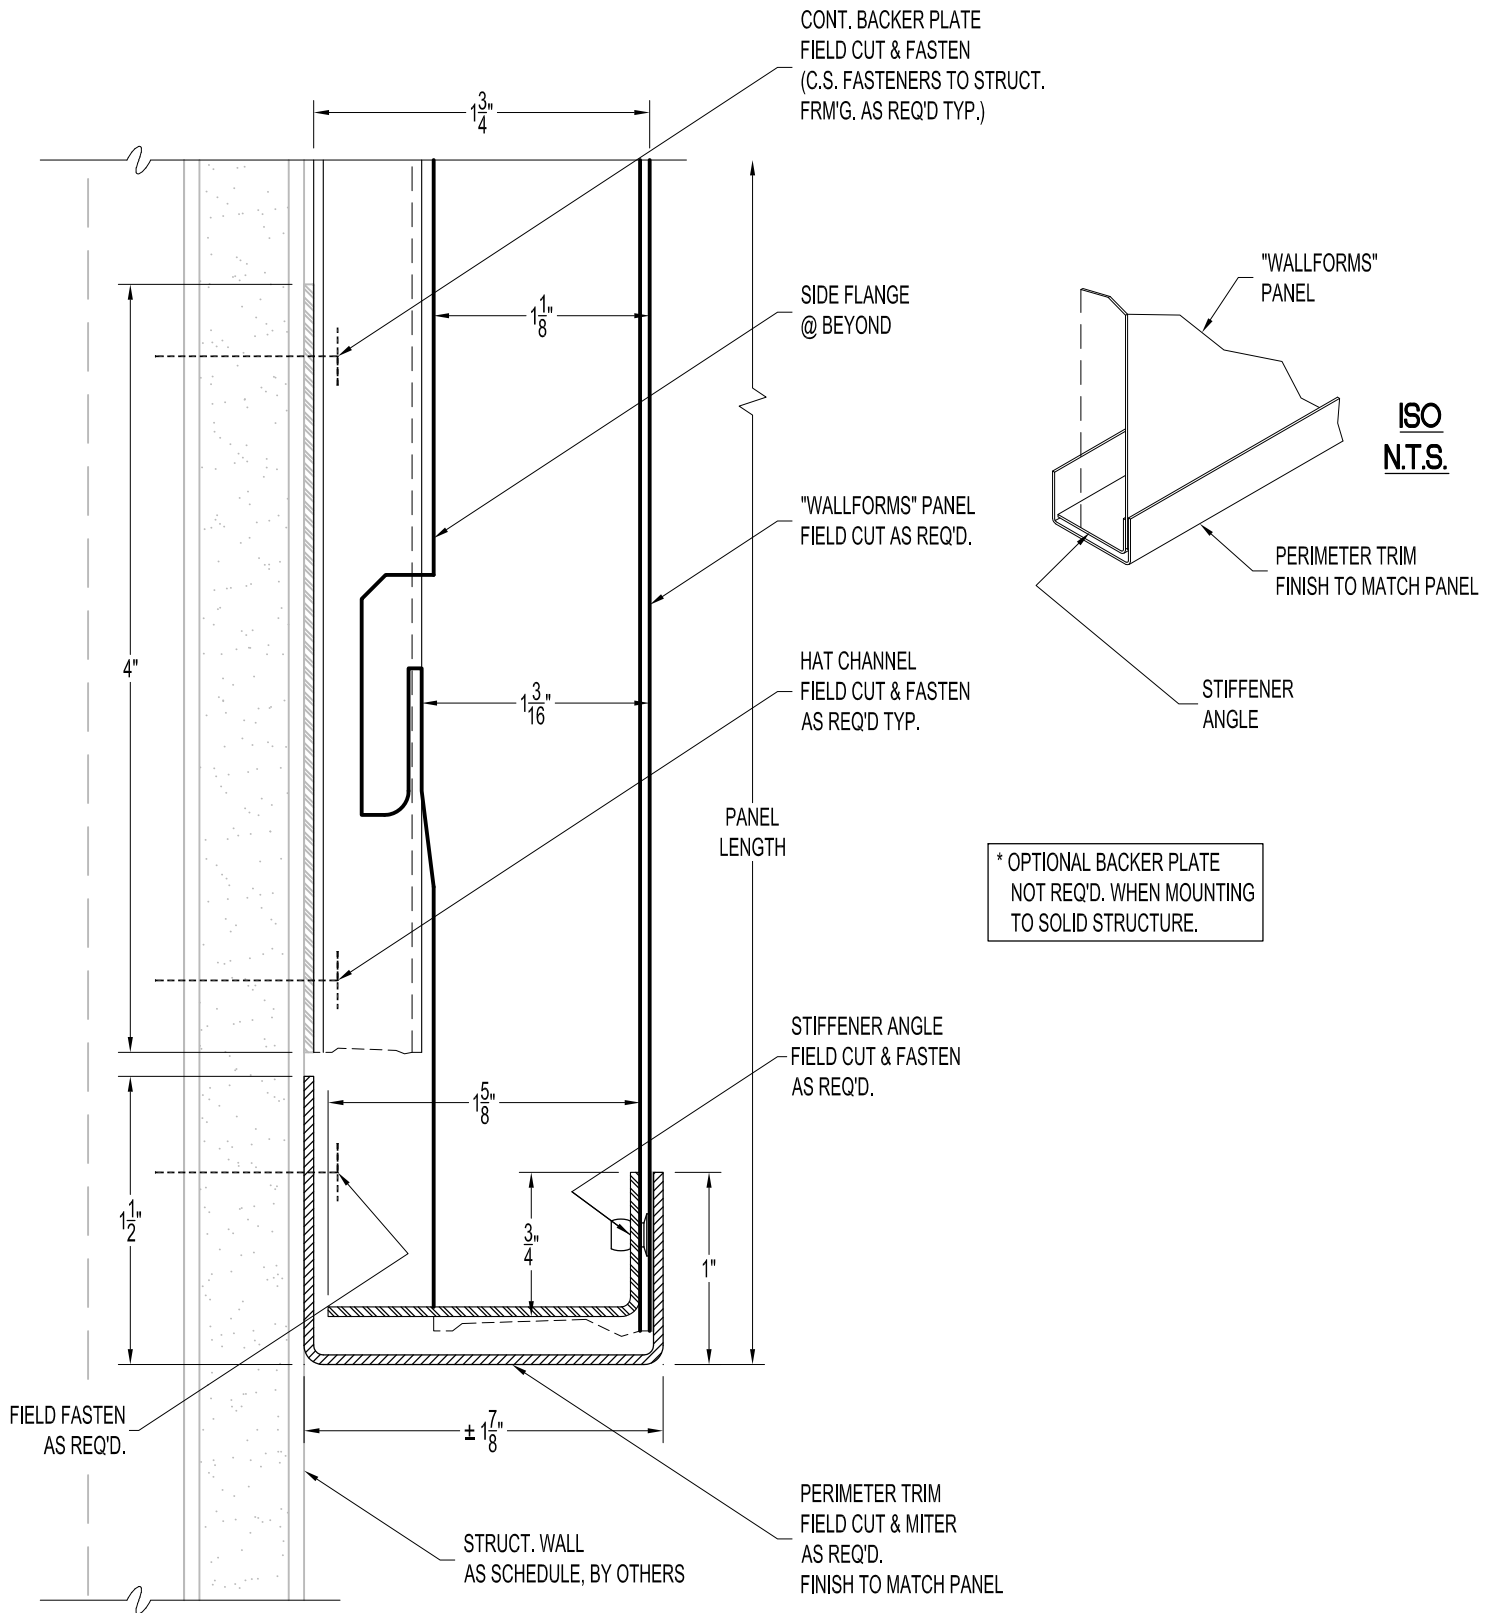

CEILINGSPUS®

USG Corporation  
550 West Adams Street, Chicago, IL 60661-3676 1.800-USG4YOU

## WALLFORMS® SYSTEM DETAILS



### Wall Panel Section Detail @ Bottom - Field Cut

SHEET: WLL-PH2B-F

SCALE: 1:1

ISSUE DATE: 11/16/2021

\* OPTIONAL BACKER PLATE  
NOT REQ'D. WHEN MOUNTING  
TO SOLID STRUCTURE.

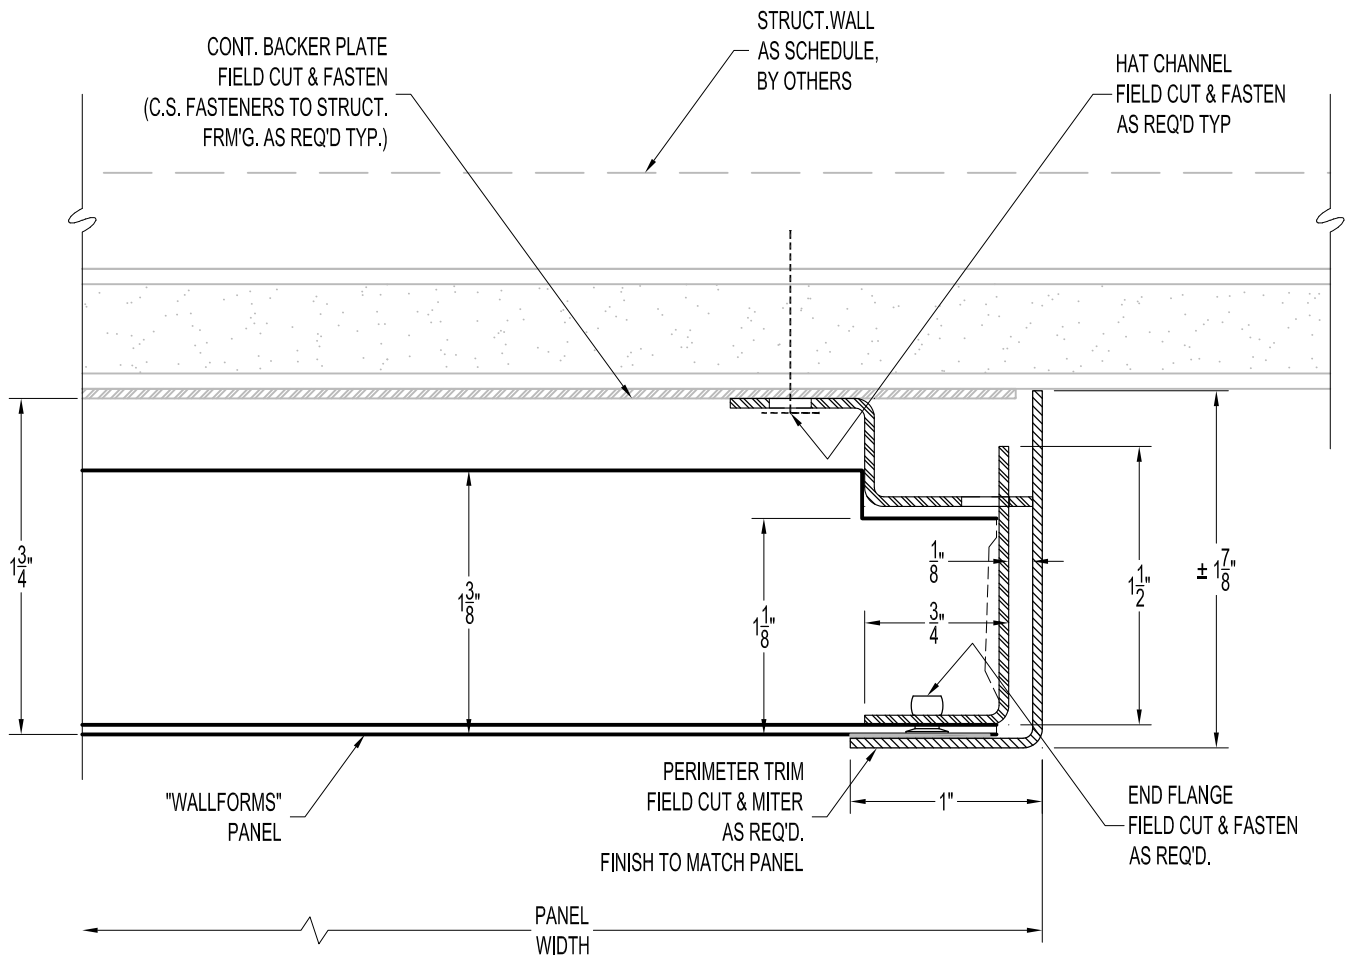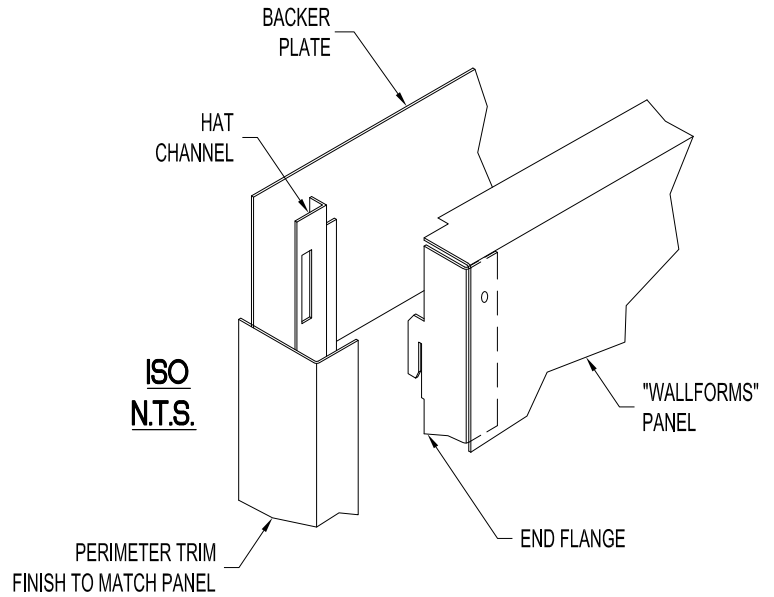

USG Corporation  
550 West Adams Street, Chicago, IL 60661-3676 1.800-USG4YOU


## WALLFORMS® SYSTEM DETAILS

### Wall Panel Section Detail @ Field Cut - Perimeter Trim

SHEET: WLL-PH2E-F

SCALE: 1:1

ISSUE DATE: 11/16/2021

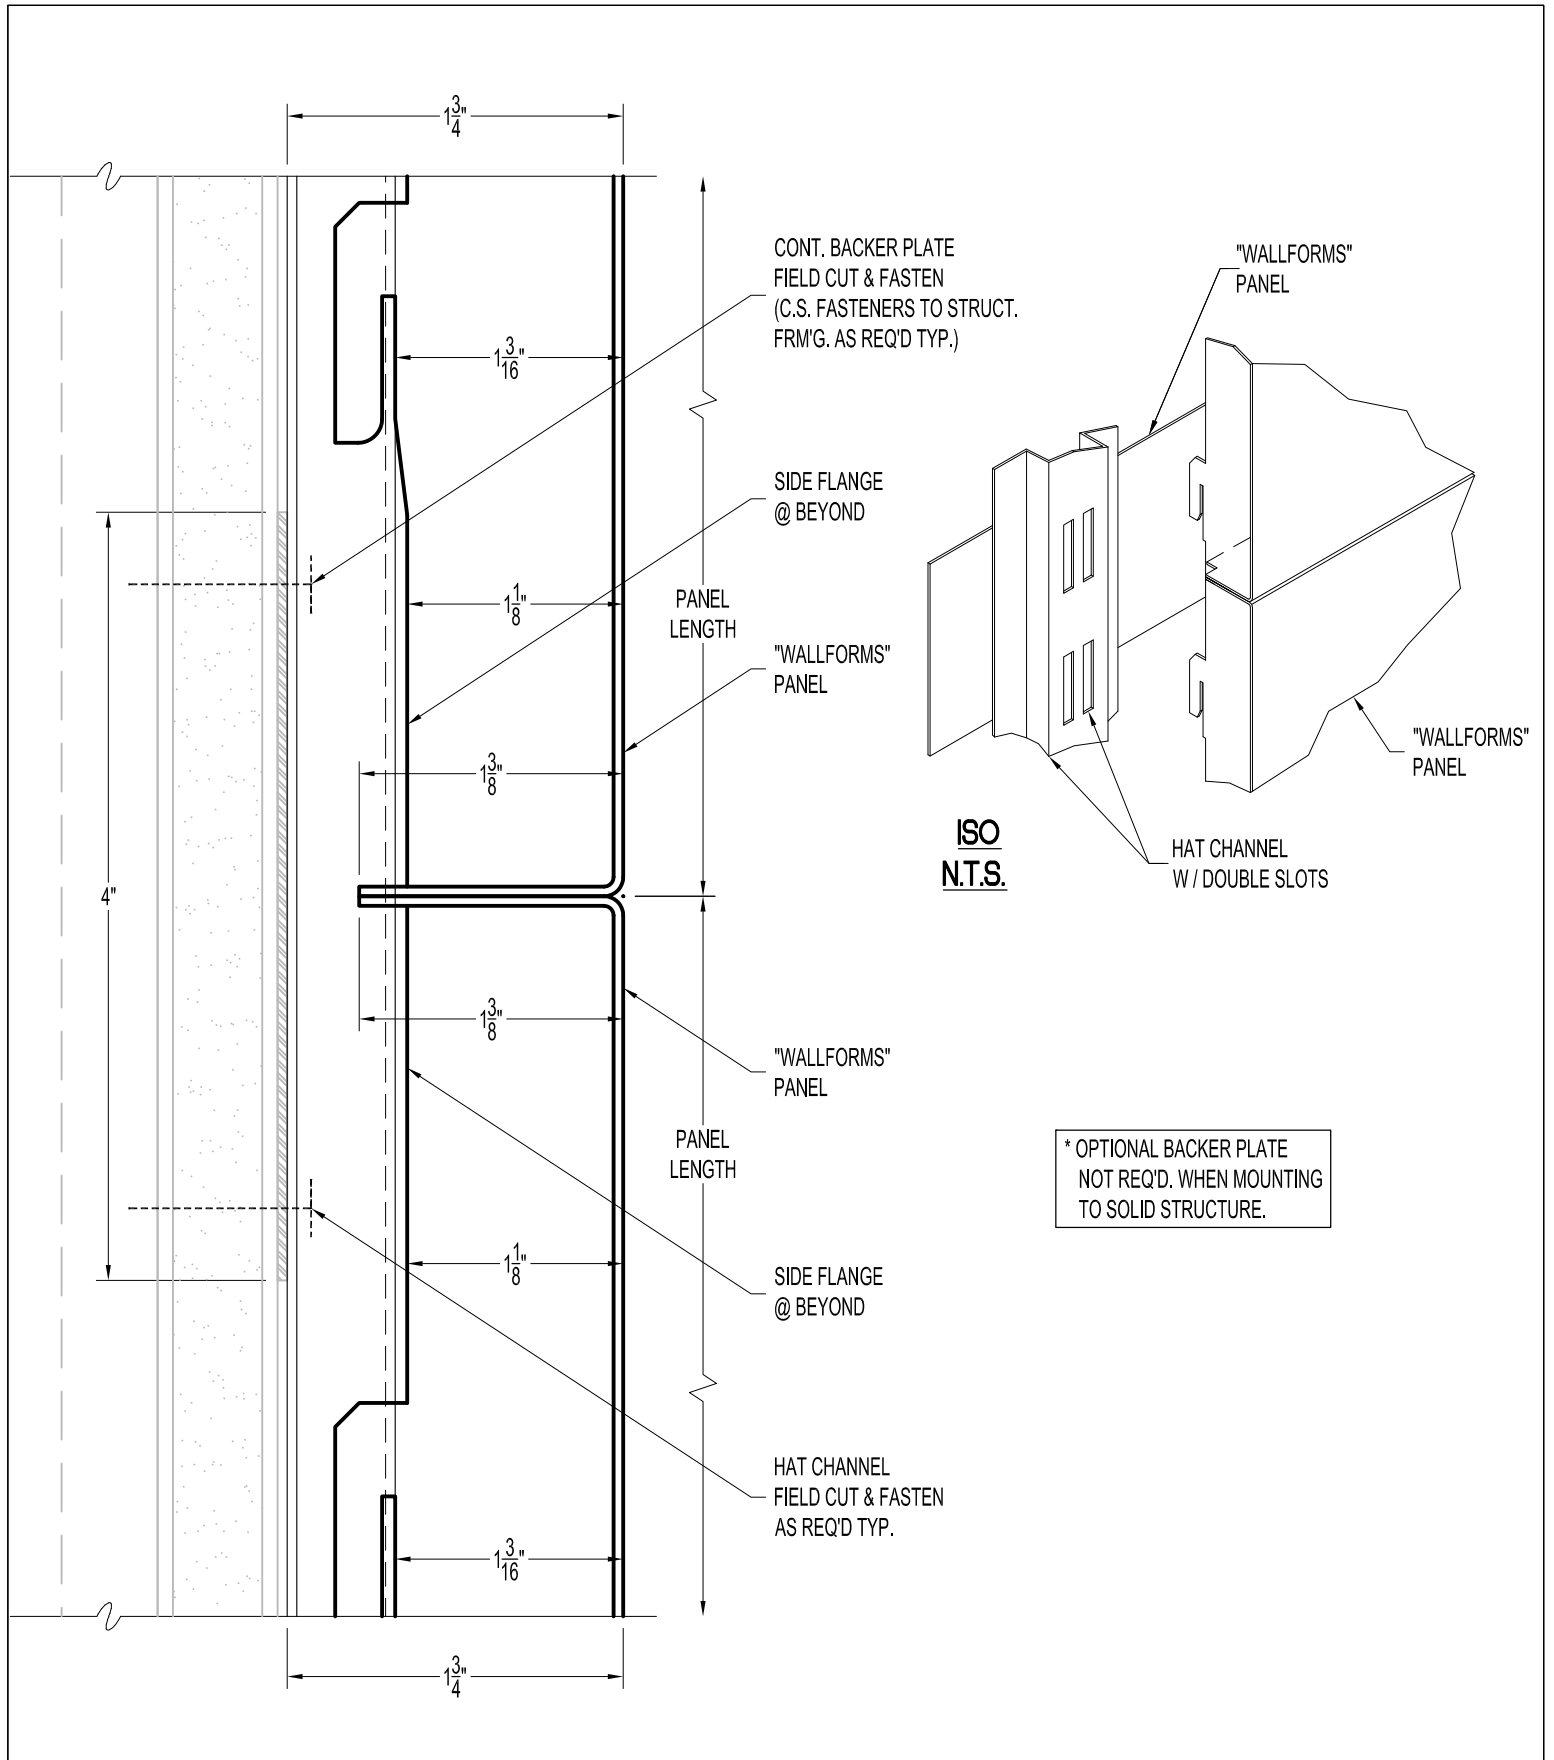

\* OPTIONAL BACKER PLATE  
NOT REQ'D. WHEN MOUNTING  
TO SOLID STRUCTURE.



CEILINGSPUS®

USG Corporation  
550 West Adams Street, Chicago, IL 60661-3676 1.800-USG4YOU


## WALLFORMS® SYSTEM DETAILS

### Wall Panel Section Detail @ Panel Joint


SHEET: WLL-PH2M-F

SCALE: 1:1

ISSUE DATE: 11/16/2021

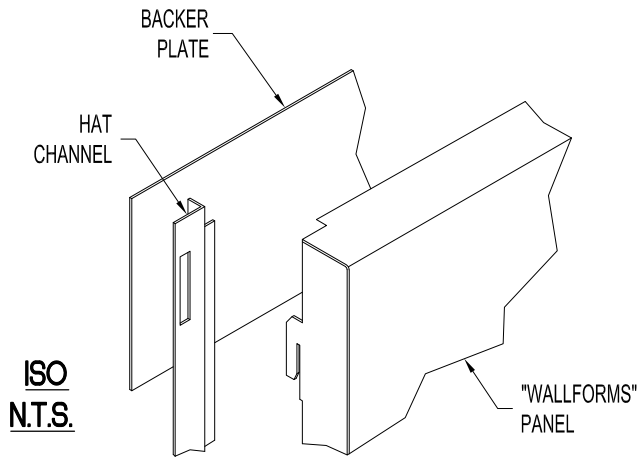

\* OPTIONAL BACKER PLATE  
NOT REQ'D. WHEN MOUNTING  
TO SOLID STRUCTURE.

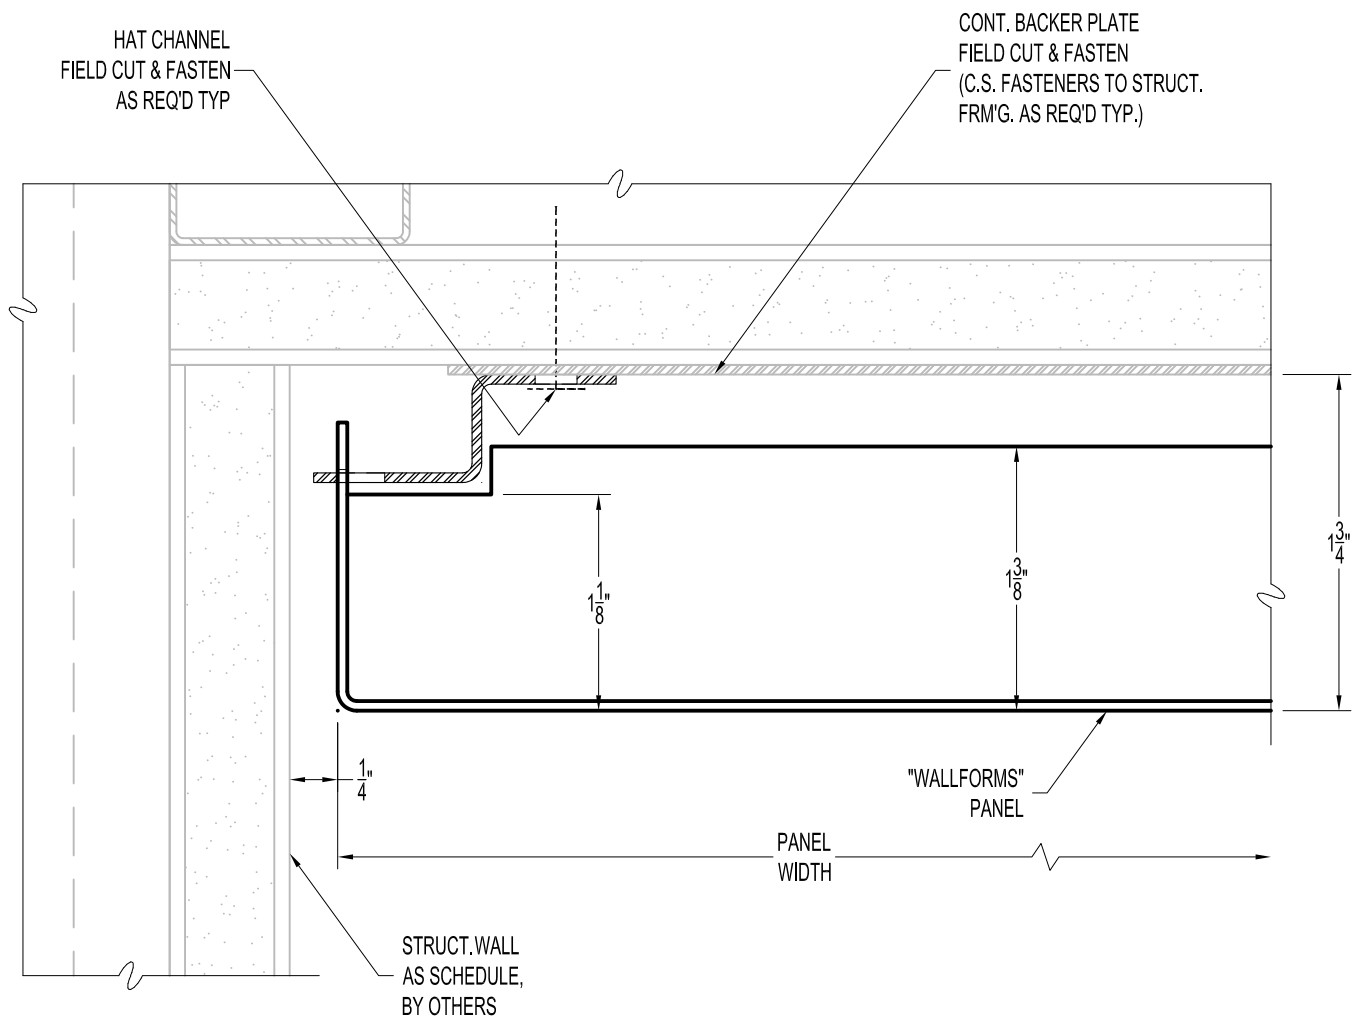

USG Corporation  
550 West Adams Street, Chicago, IL 60661-3676 1.800-USG4YOU



## WALLFORMS® SYSTEM DETAILS

### Wall Panel Section Detail @ Side - Perimeter

SHEET: WLL-PH3E-F

SCALE: 1:1

ISSUE DATE: 11/16/2021

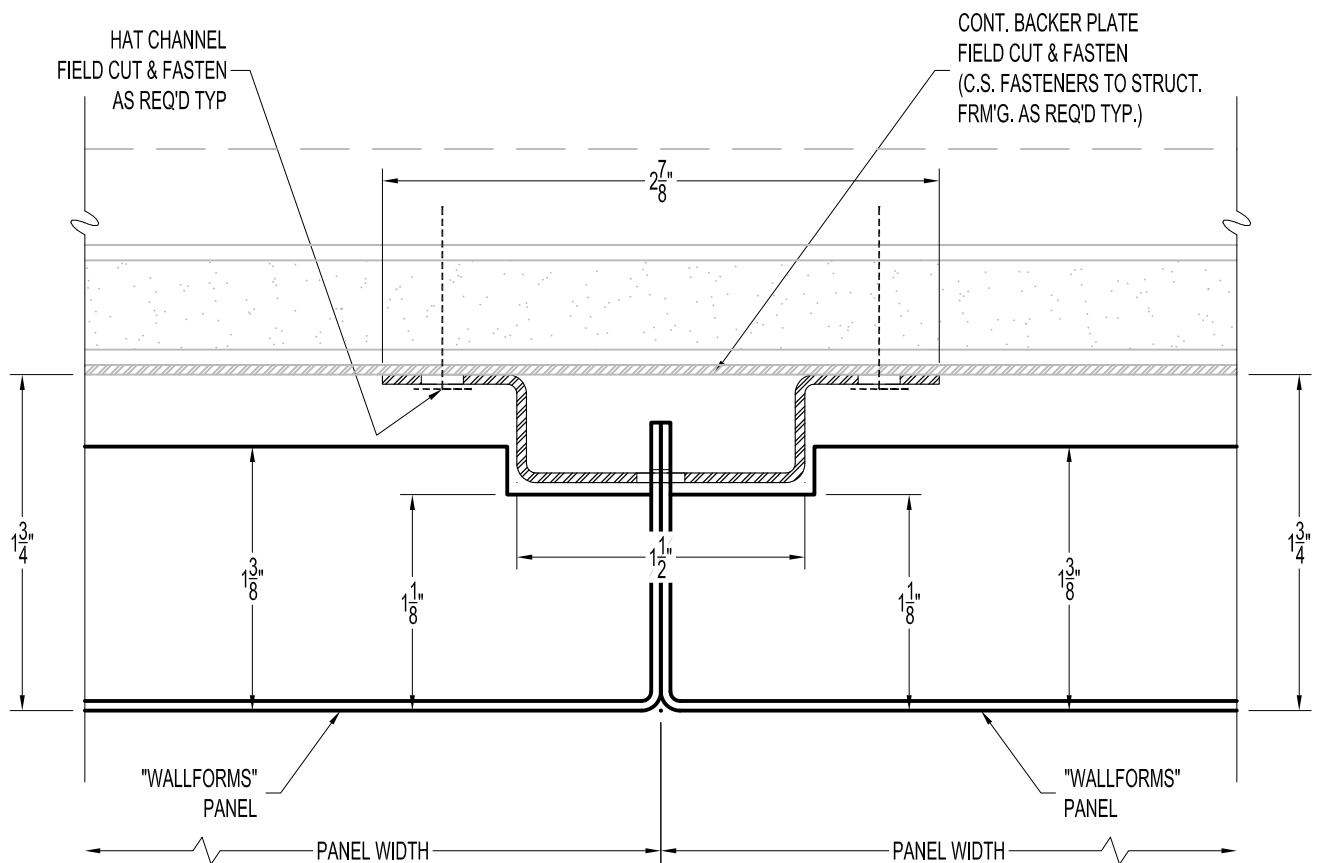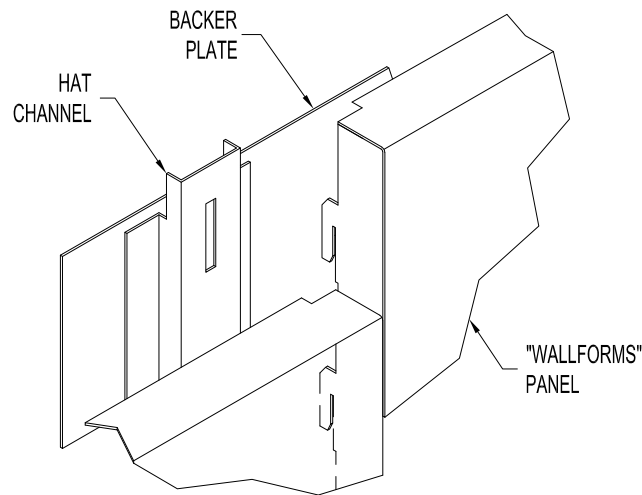

**USG Corporation**  
550 West Adams Street, Chicago, IL 60661-3676 1.800-USG4YOU


## WALLFORMS® SYSTEM DETAILS

### Wall Panel Section Detail @ Panel Tight Joint

SHEET: WLL-PH3S-F

SCALE: 1:1

ISSUE DATE: 11/16/2021

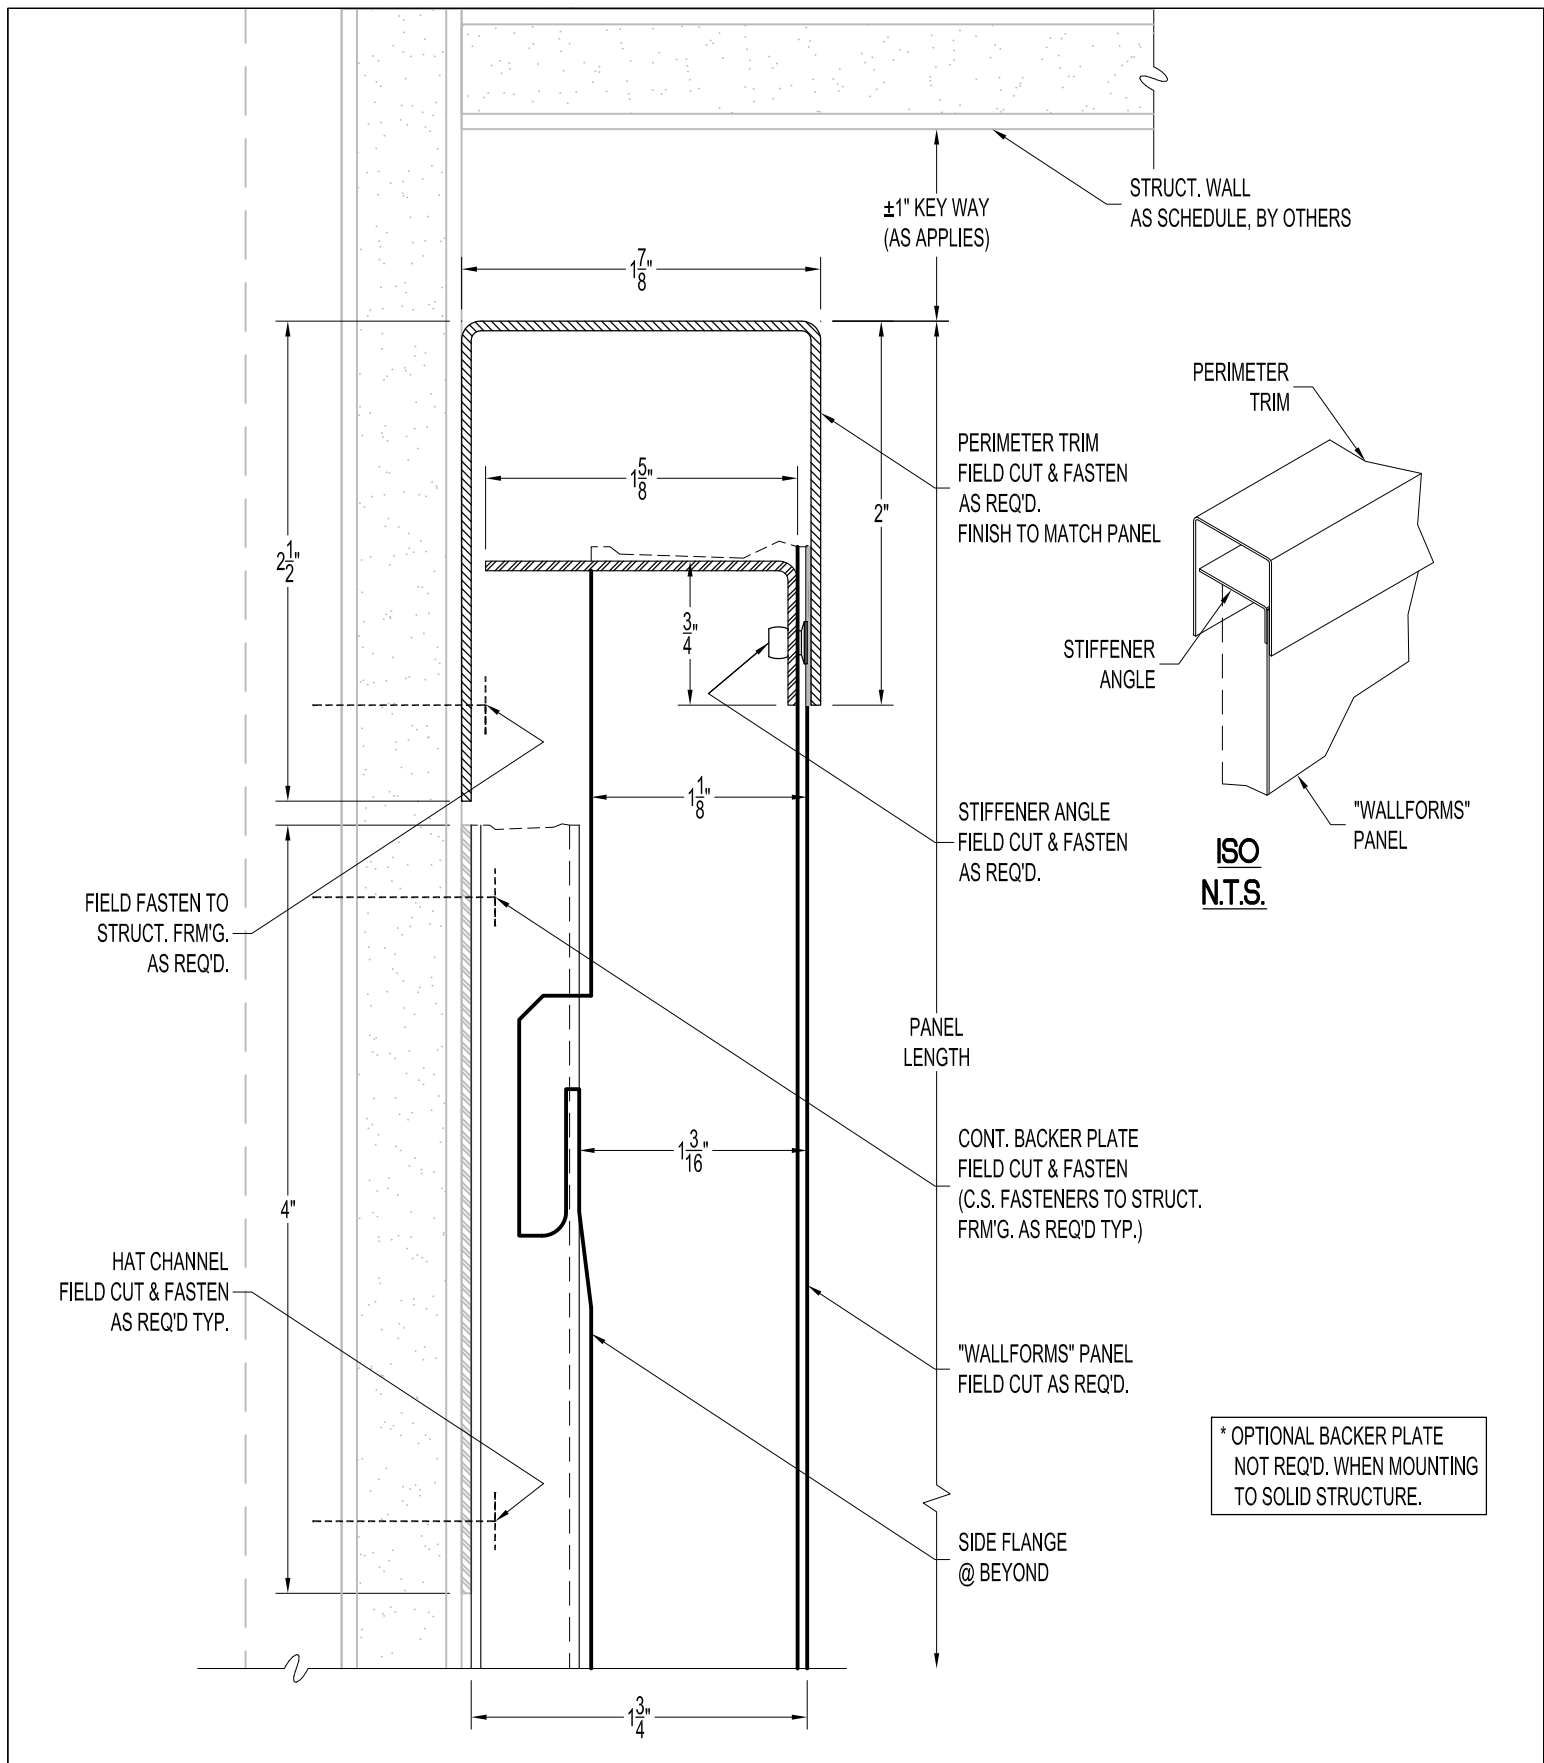

CEILINGSPUS®

USG Corporation  
550 West Adams Street, Chicago, IL 60661-3676 1.800-USG4YOU

## WALLFORMS® SYSTEM DETAILS

Wall Panel Section Detail @ Top Field Cut - Perimeter Trim

SHEET: WLL-PH3T-F

SCALE: 1:1

ISSUE DATE: 11/16/2021