


# INSTALLATION INSTRUCTIONS

1. UNPACK MATERIALS AND FAMILIARIZE YOURSELF WITH ASSEMBLED UNITS AND MISCELLANEOUS PARTS BY LOCATING EACH ON THE SHOP DRAWINGS.
2. VERIFY CONDITIONS AND MEASUREMENTS AFFECTING THE WORK OF THIS SECTION AT THE SITE. MAKE SURE THAT DETRIMENTAL CONDITIONS ARE CORRECTED PRIOR TO PROCEEDING WITH INSTALLATION.
3. INSTALL PERIMETER TRIM (AS REQ.'D) AT THE ELEVATION INDICATED ON THE ARCHITECTURAL DRAWINGS.
4. INSTALL SUSPENSION SYSTEM FOLLOWING REFERENCED STANDARDS PER SPECIFICATIONS, ASTM 636 AND SHOP DRAWINGS; SATISFYING APPLICABLE BUILDING CODES. THE SUPPORT MEMBER SHALL BE SUSPENDED FROM HANGERS SPACED AS SHOWN ON RESPECTIVE GRID PLANS. WHERE MECHANICAL AND ELECTRICAL WORK INTERFERE WITH SPACING OF REQUIRED HANGERS, PROVIDE ADDITIONAL HANGERS AND CHANNELS MAKING NECESSARY ADJUSTMENTS TO THE CEILING SUPPORT SYSTEM.
5. SEISMIC INSTALLATION BY INSTALLING CONTRACTOR SHALL BE IN ACCORDANCE WITH ALL GOVERNING CODES. FLOATING SYSTEMS WILL REQUIRE LATERAL BRACING TO PROPERLY SECURE & MAINTAIN CEILING GRID TO BE SQUARE & LEVEL.  
REF. "**LATERAL BRACING**" DETAIL
6. WHERE FIELD CUTTING IS REQUIRED, NEATLY CUT AND REINFORCE OPENINGS IN METAL PANELS. FOLLOW MANUFACTURING RECOMMENDATIONS AS NOTED.
7. PANELS, SUSPENSION SYSTEM COMPONENTS, AND ACCESSORIES TO BE STORED IN ORIGINAL, UNOPENED PACKAGES IN A FULLY ENCLOSED, CONDITIONED SPACE WHERE THEY WILL BE PROTECTED AGAINST DAMAGE FROM MOISTURE, HUMIDITY, TEMPERATURE EXTREMES, DIRECT SUNLIGHT, SURFACE CONTAMINATION, AND OTHER CAUSES.
8. INSTALL PANELS ONLY AFTER SPACE IS CLEAR FROM DUST.

CONTACT "CEILINGS PLUS" @ (323)724-8166 IF YOU ENCOUNTER DIFFICULTY OR REQUIRE ASSISTANCE.

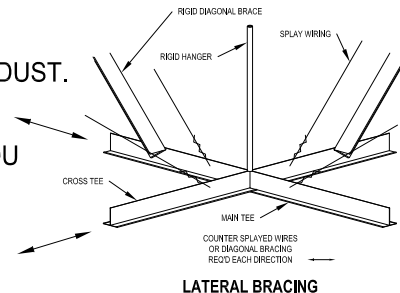

CEILINGS PLUS®

USG Corporation  
550 West Adams Street, Chicago, IL 60661-3676 1.800-USG4YOU


ILLUSIONS® SYSTEM DETAILS

Installation Note

SHEET: EX-ILL-INST-T

SCALE: 1:1

ISSUE DATE: 5/5/2022

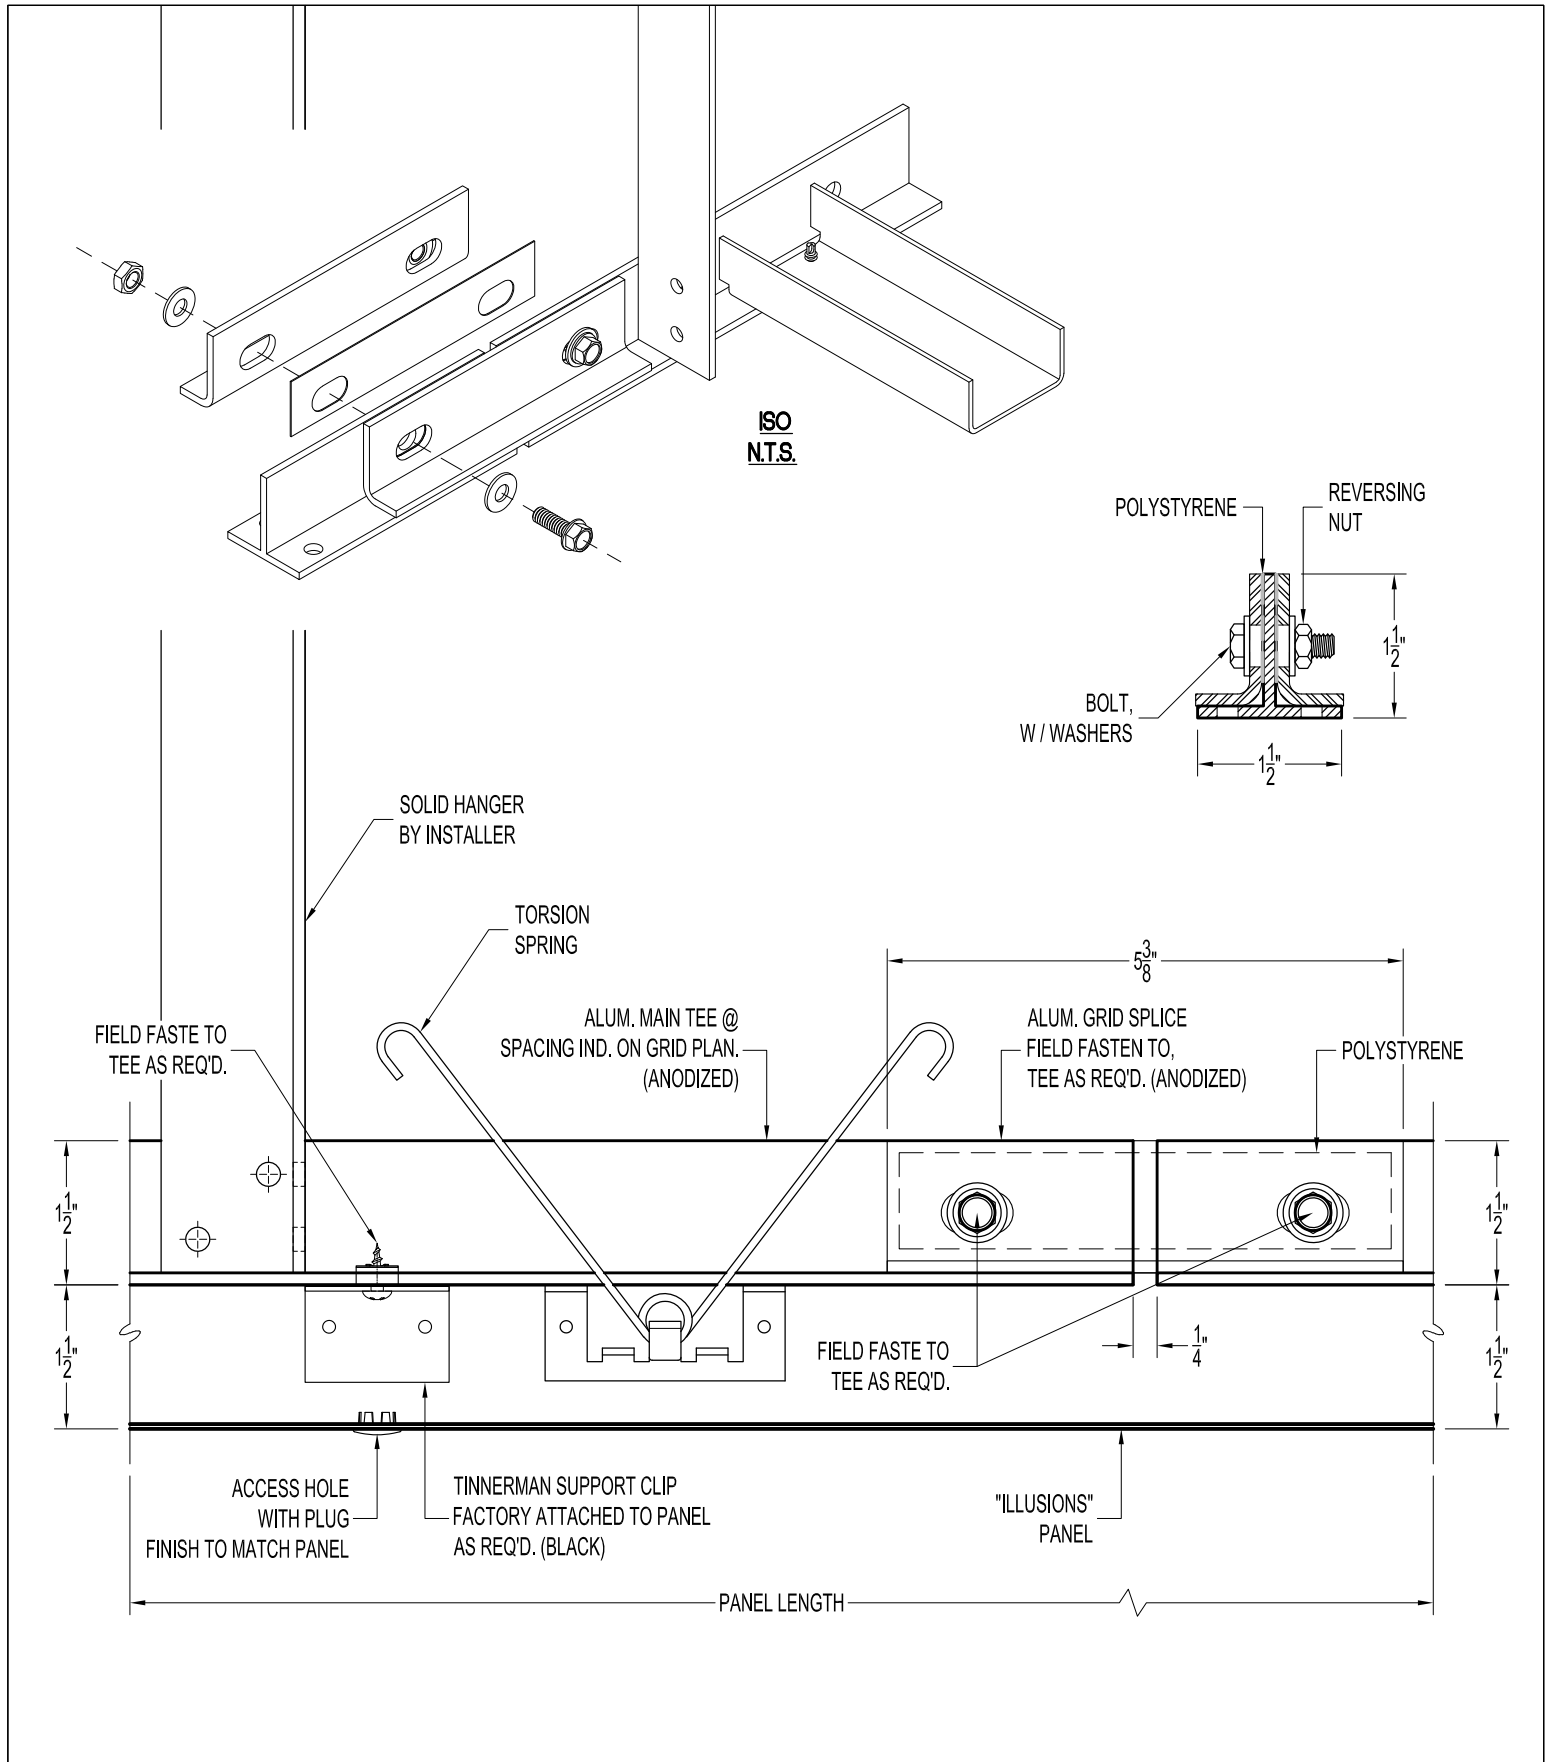

CEILINGSPUS®

**USG Corporation**  
550 West Adams Street, Chicago, IL 60661-3676 1.800-USG4YOU


**ILLUSIONS® EXTERIOR SYSTEM DETAILS**  
**Exterior Grid System - Splice**

SHEET: EX-ILL-GSPICE-T

SCALE: 1:2

ISSUE DATE: 5/5/2022

USG CEILINGSPUS PLUS © 2021 The USG Product Specifications contained herein are intended for use as product reference material by architects, engineers, contractors, building code officials, or other competent construction industry professionals having an interest in the selection, specification, and use of products manufactured by USG Corporation and its subsidiaries. These Specifications are intended solely as technical support incident to the sale and use of USG products and not intended to be a substitute for the review and approval of the licensed design professionals for the project. These materials may be printed and/or transferred electronically solely as needed by the user. Because electronic CAD & BIM files can be modified by other parties without notice or indication, any alteration of such files and their contents become the responsibility and liability of the design professionals for the project.

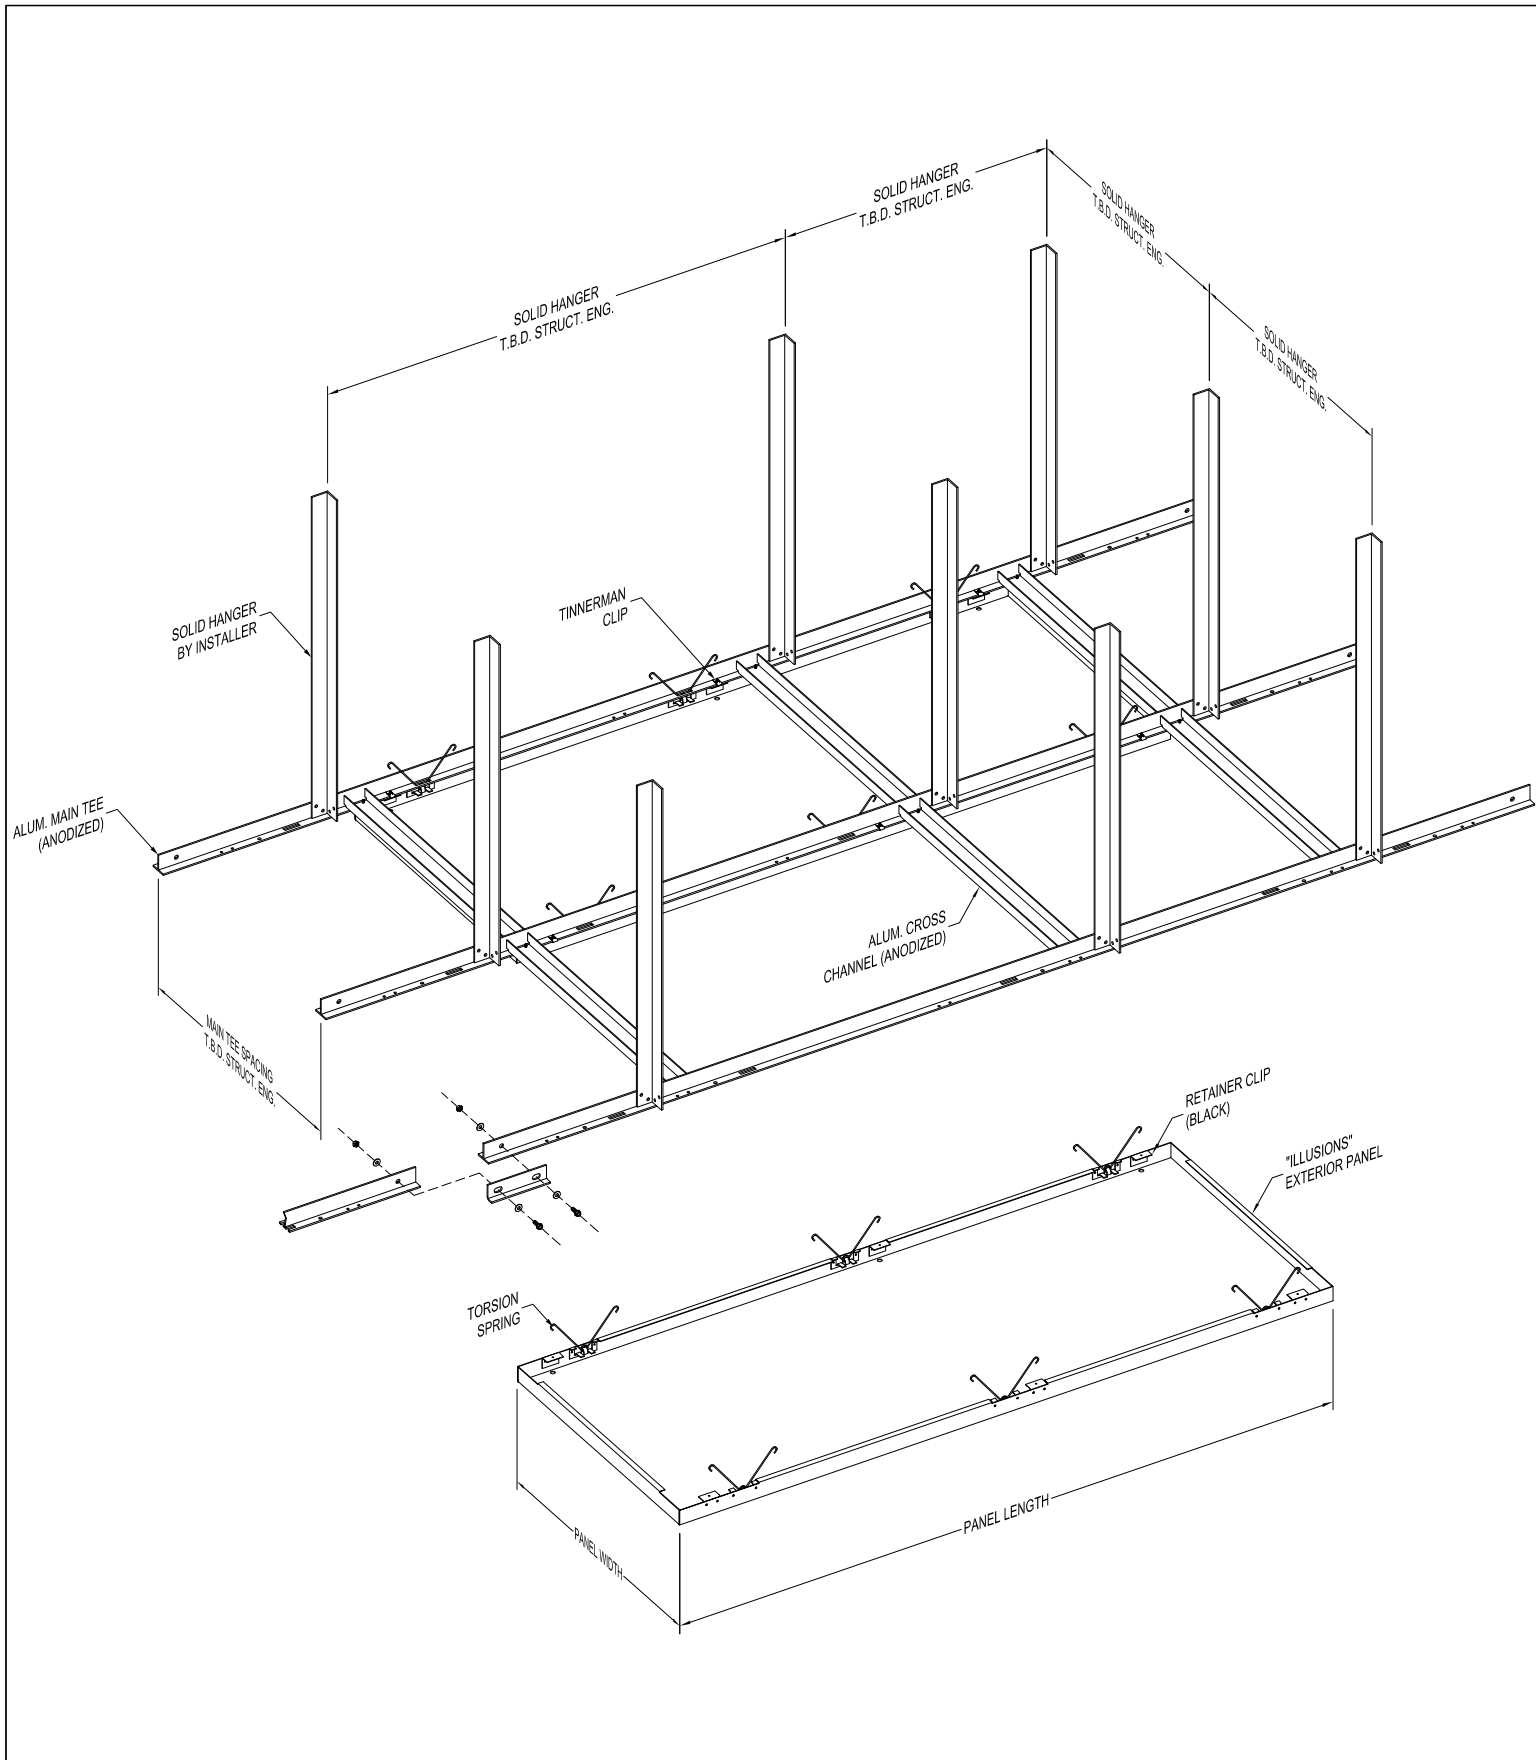

CEILINGSPUS®

**USG Corporation**  
550 West Adams Street, Chicago, IL 60661-3676 1.800-USG4YOU

## ILLUSIONS® EXTERIOR SYSTEM DETAILS


### Ceiling Isometric - Tinnerman Attachment


SHEET: EX-ILL-ISO-T

SCALE: N.T.S.

ISSUE DATE: 5/5/2022

USG CEILINGSPUS PLUS © 2021 The USG Product Specifications contained herein are intended for use as product reference material by architects, engineers, contractors, building code officials, or other competent construction industry professionals having an interest in the selection, specification, and use of products manufactured by USG Corporation and its subsidiaries. These Specifications are intended solely as technical support incident to the sale and use of USG products and not intended to be a substitute for the review and approval of the licensed design professionals for the project. These materials may be printed and/or transferred electronically solely as needed by the user. Because electronic CAD & BIM files can be modified by other parties without notice or indication, any alteration of such files and their contents become the responsibility and liability of the design professionals for the project.

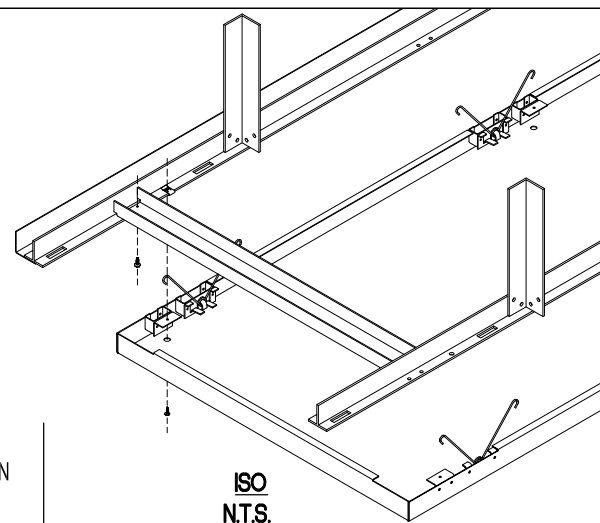

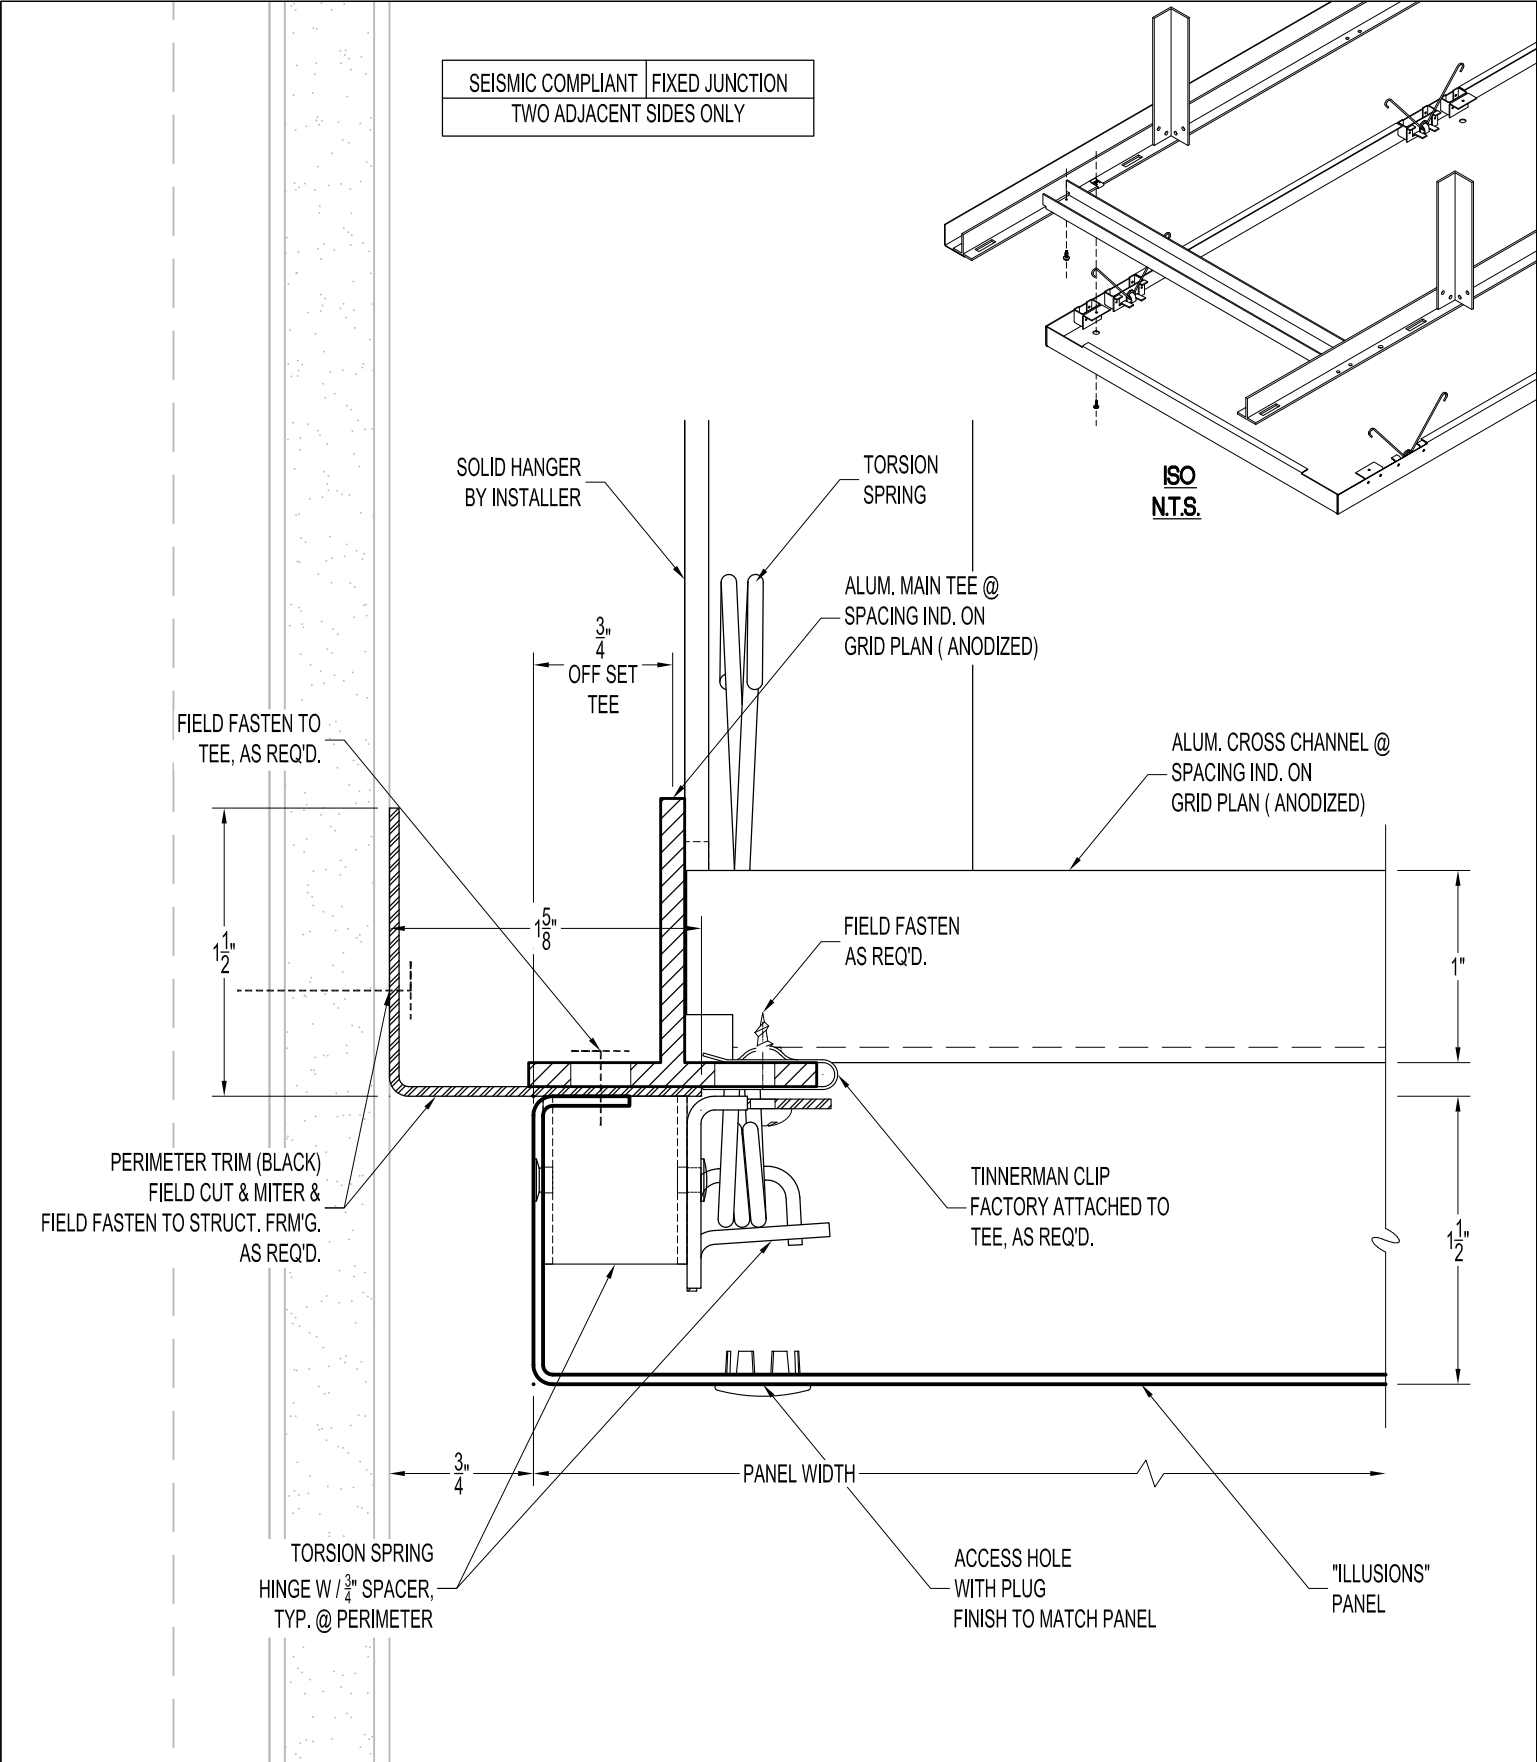

CEILINGS PLUS®

USG Corporation  
550 West Adams Street, Chicago, IL 60661-3676 1.800-USG4YOU

## ILLUSIONS® EXTERIOR SYSTEM DETAILS

### Perimeter at Wall 3/4" Reveal - Cross Tee Fixed


SHEET: EX4ILL-P1C-SFX-T

SCALE: 1:1

ISSUE DATE: 5/5/2022

SEISMIC COMPLIANT	FREE JUNCTION
TWO ADJACENT SIDES ONLY	

ISO  
N.T.S.

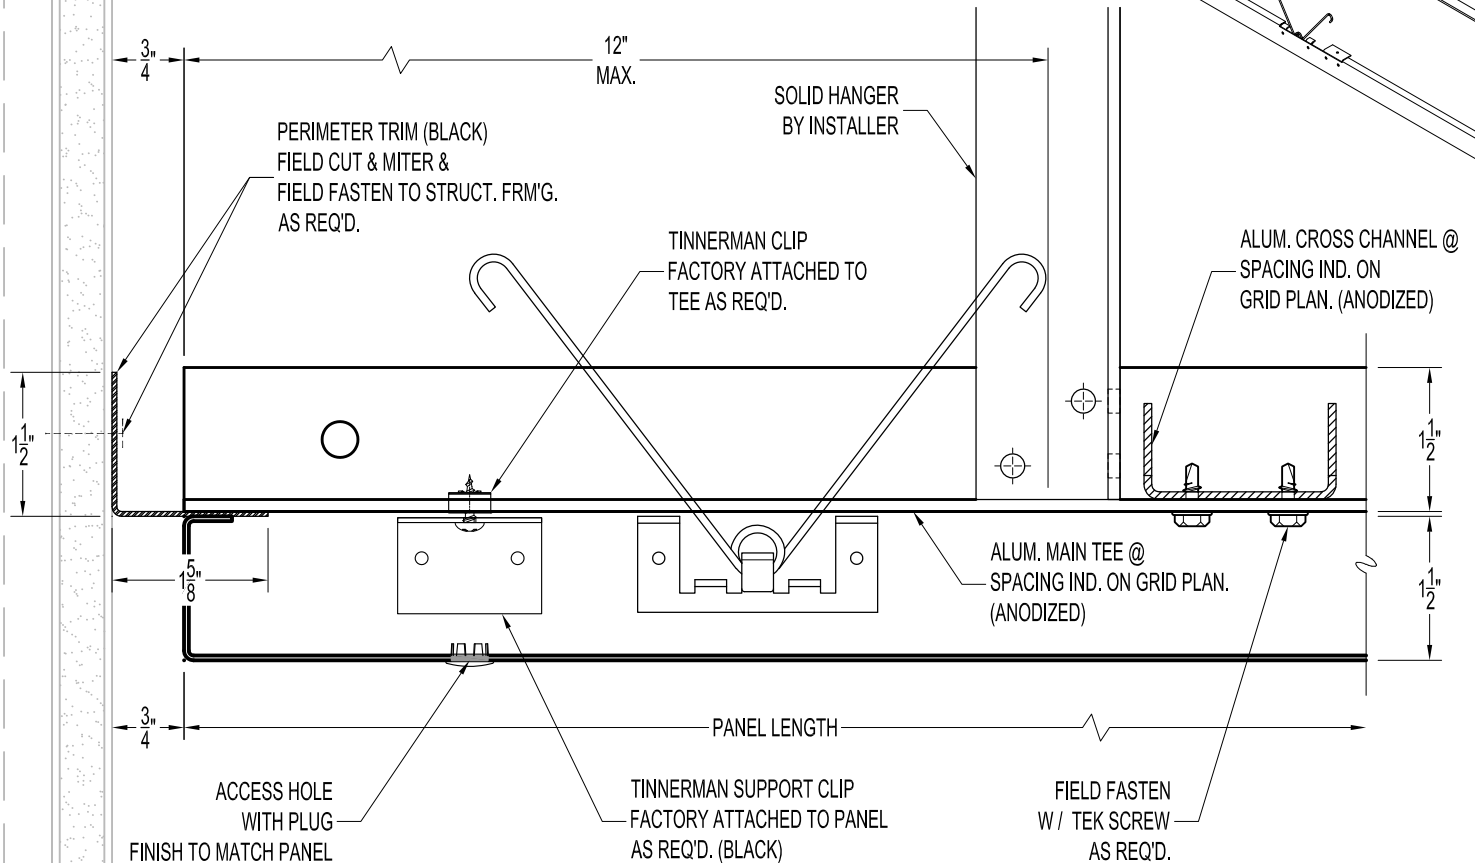

CEILINGS PLUS®

USG Corporation  
550 West Adams Street, Chicago, IL 60661-3676 1.800-USG4YOU

## ILLUSIONS® EXTERIOR SYSTEM DETAILS


### Perimeter at Wall 3/4" Reveal - Main Tee Free

SHEET: EX4ILL-P1-SFR-T


SCALE: 1:2

ISSUE DATE: 5/5/2022

USG CEILINGS PLUS® © 2021 The USG Product Specifications contained herein are intended for use as product reference material by architects, engineers, contractors, building code officials, or other competent construction industry professionals having an interest in the selection, specification, and use of products manufactured by USG Corporation and its subsidiaries. These Specifications are intended solely as technical support incident to the sale and use of USG products and not intended to be a substitute for the review and approval of the licensed design professionals for the project. These materials may be printed and/or transferred electronically solely as needed by the user. Because electronic CAD & BIM files can be modified by other parties without notice or indication, any alteration of such files and their contents become the responsibility and liability of the design professionals for the project.

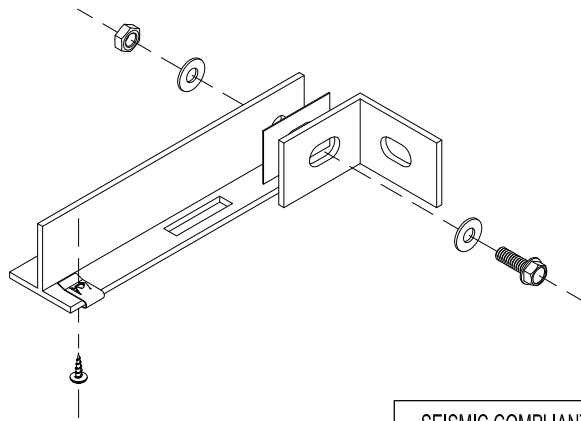

SEISMIC COMPLIANT	FIXED JUNCTION
TWO ADJACENT SIDES ONLY	

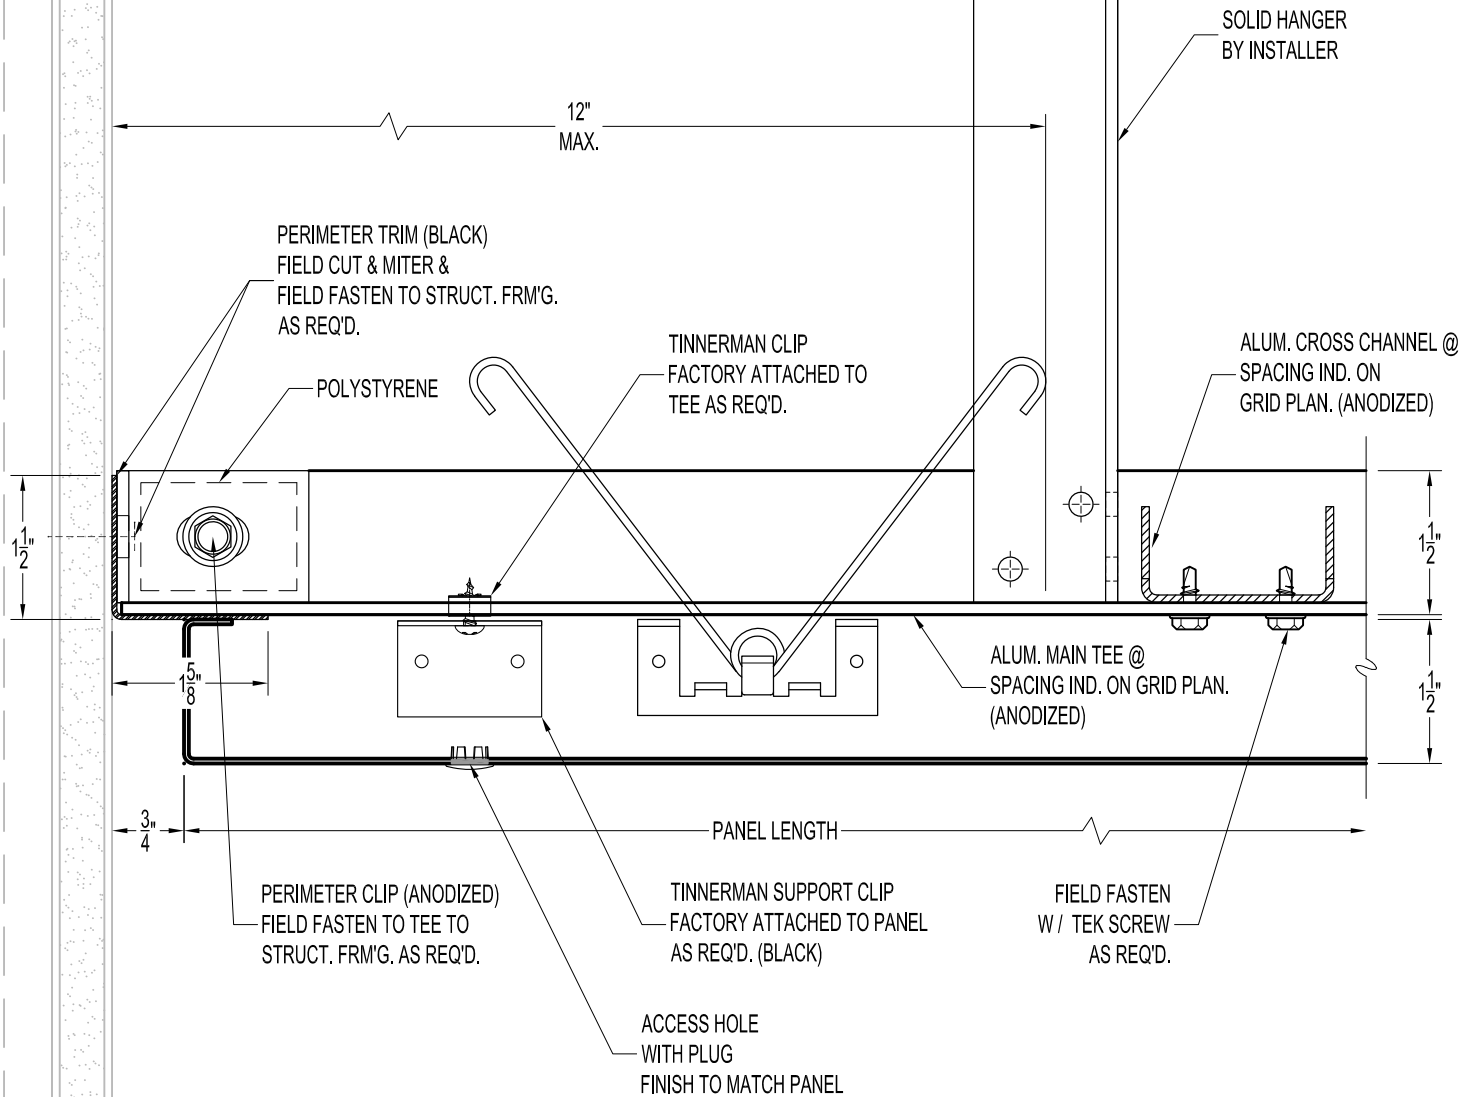

CEILINGSPUS®

**USG Corporation**  
550 West Adams Street, Chicago, IL 60661-3676 1.800-USG4YOU

## ILLUSIONS® EXTERIOR SYSTEM DETAILS


### Perimeter at Wall 3/4" Reveal - Main Tee Fixed

SHEET: EX-ILL-P1-SFX-T

SCALE: 1:2


ISSUE DATE: 5/5/2022

USG CEILINGSPUS® © 2021 The USG Product Specifications contained herein are intended for use as product reference material by architects, engineers, contractors, building code officials, or other competent construction industry professionals having an interest in the selection, specification, and use of products manufactured by USG Corporation and its subsidiaries. These Specifications are intended solely as technical support incident to the sale and use of USG products and not intended to be a substitute for the review and approval of the licensed design professionals for the project. These materials may be printed and/or transferred electronically solely as needed by the user. Because electronic CAD & BIM files can be modified by other parties without notice or indication, any alteration of such files and their contents become the responsibility and liability of the design professionals for the project.

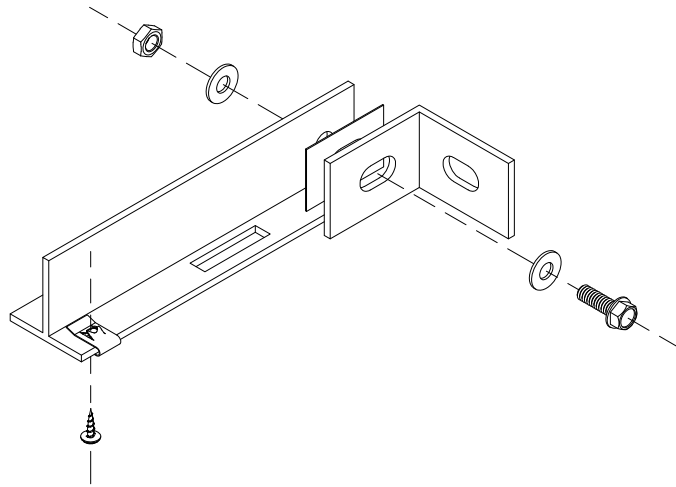

SEISMIC COMPLIANT	FIXED JUNCTION
TWO ADJACENT SIDES ONLY	

SOLID HANGER  
BY INSTALLER

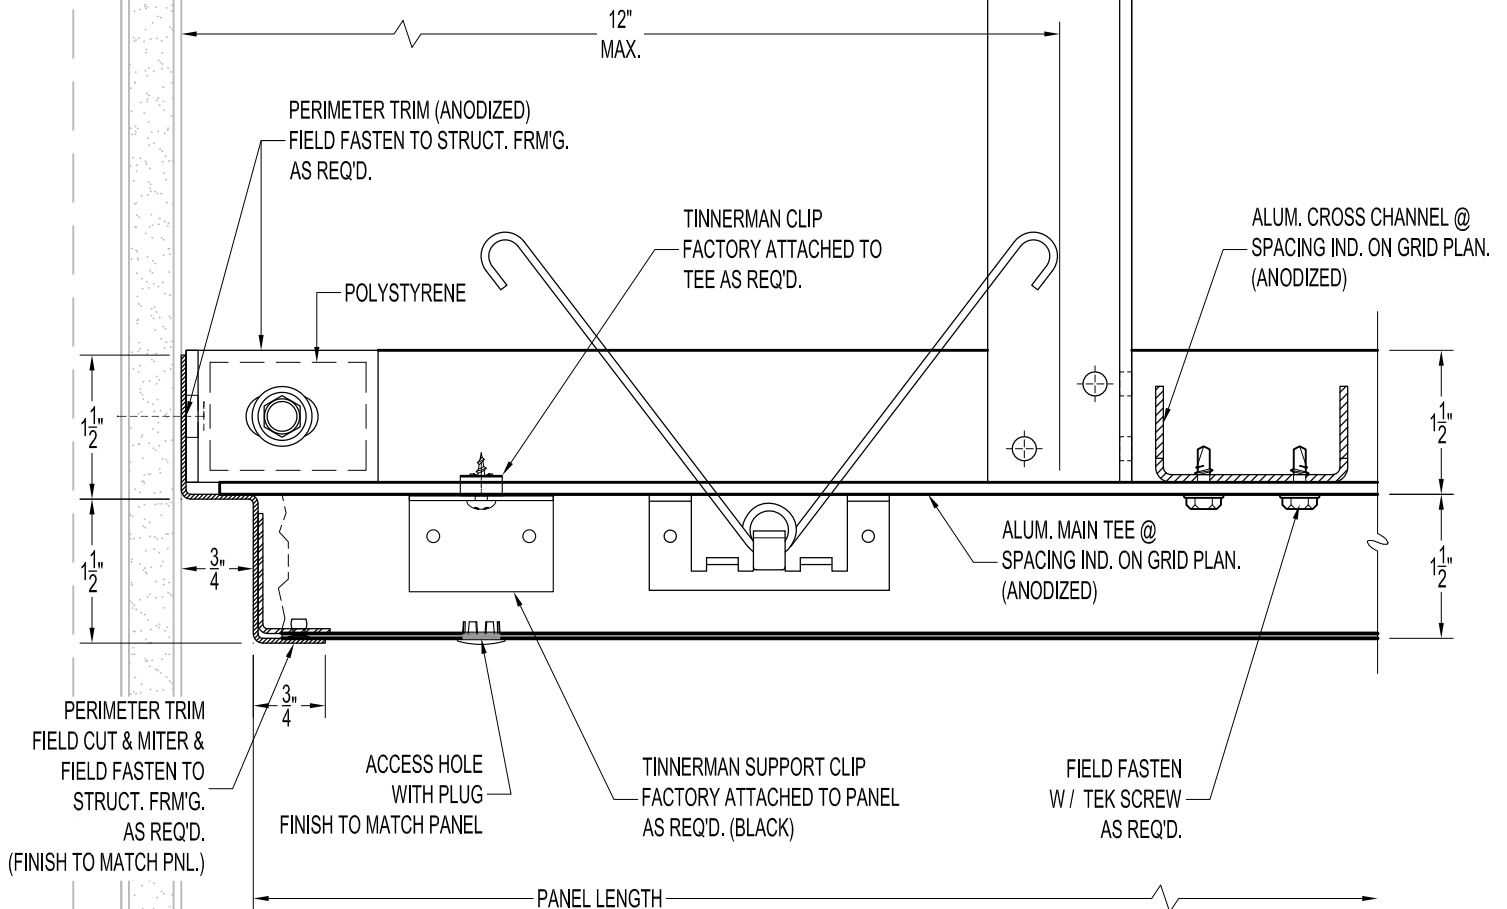

CEILINGSPUS®

USG Corporation  
550 West Adams Street, Chicago, IL 60661-3676 1.800-USG4YOU

ILLUSIONS® EXTERIOR SYSTEM DETAILS  
Perimeter at Wall 3/4" Reveal W-Trim - Main Tee

SHEET: EX-ILL-P2W-T


SCALE: 1:2

ISSUE DATE: 5/5/2022


USG CEILINGSPUS® © 2021 The USG Product Specifications contained herein are intended for use as product reference material by architects, engineers, contractors, building code officials, or other competent construction industry professionals having an interest in the selection, specification, and use of products manufactured by USG Corporation and its subsidiaries. These Specifications are intended solely as technical support incident to the sale and use of USG products and not intended to be a substitute for the review and approval of the licensed design professionals for the project. These materials may be printed and/or transferred electronically solely as needed by the user. Because electronic CAD & BIM files can be modified by other parties without notice or indication, any alteration of such files and their contents become the responsibility and liability of the design professionals for the project.



SEISMIC COMPLIANT	FIXED JUNCTION
TWO ADJACENT SIDES ONLY	

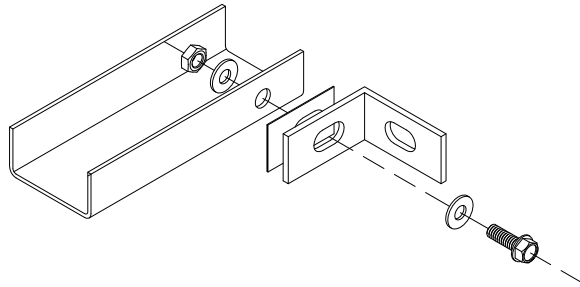

SOLID HANGER  
BY INSTALLER

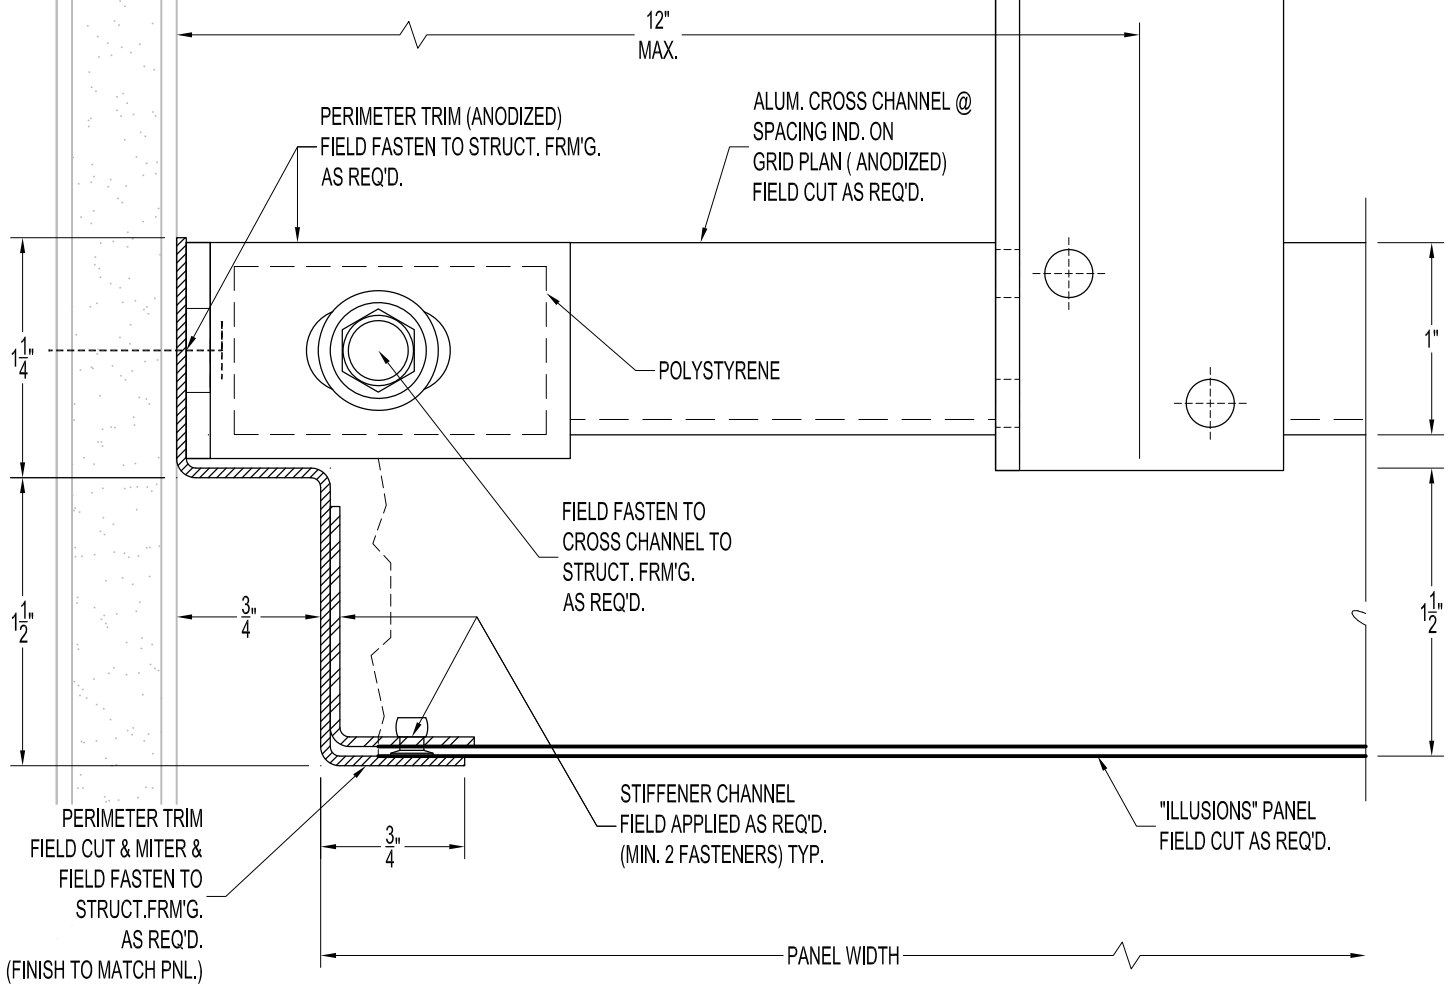

CEILINGSPUS®

**USG Corporation**  
550 West Adams Street, Chicago, IL 60661-3676 1.800-USG4YOU


## ILLUSIONS® EXTERIOR SYSTEM DETAILS

### Perimeter at Wall 3/4" Reveal W-Trim - Cross Tee

SHEET: EX-ILL-P3W-T

SCALE: 1:1

ISSUE DATE: 5/5/2022

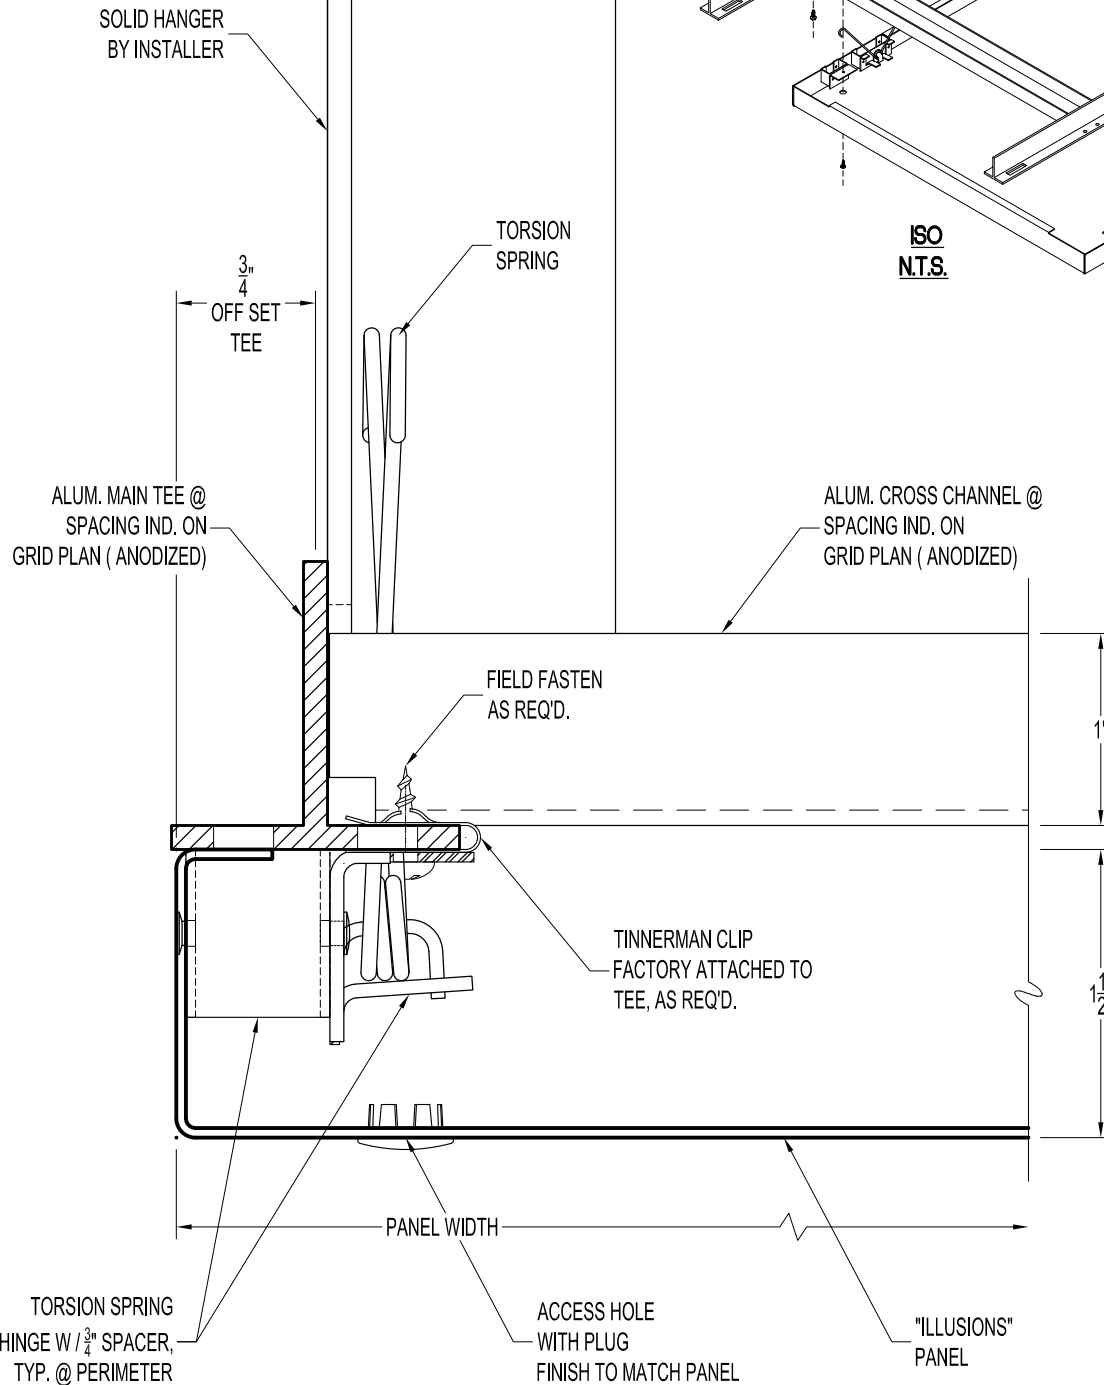

**USG Corporation**  
550 West Adams Street, Chicago, IL 60661-3676 1.800-USG4YOU

## ILLUSIONS® EXTERIOR SYSTEM DETAILS


### Perimeter Floating @ Cross Channel

SHEET: EX-ILL-P4C-T

SCALE: 1:2

ISSUE DATE: 5/5/2022

USG CEILINGSPUS © 2021 The USG Product Specifications contained herein are intended for use as product reference material by architects, engineers, contractors, building code officials, or other competent construction industry professionals having an interest in the selection, specification, and use of products manufactured by USG Corporation and its subsidiaries. These Specifications are intended solely as technical support incident to the sale and use of USG products and not intended to be a substitute for the review and approval of the licensed design professionals for the project. These materials may be printed and/or transferred electronically solely as needed by the user. Because electronic CAD & BIM files can be modified by other parties without notice or indication, any alteration of such files and their contents become the responsibility and liability of the design professionals for the project.

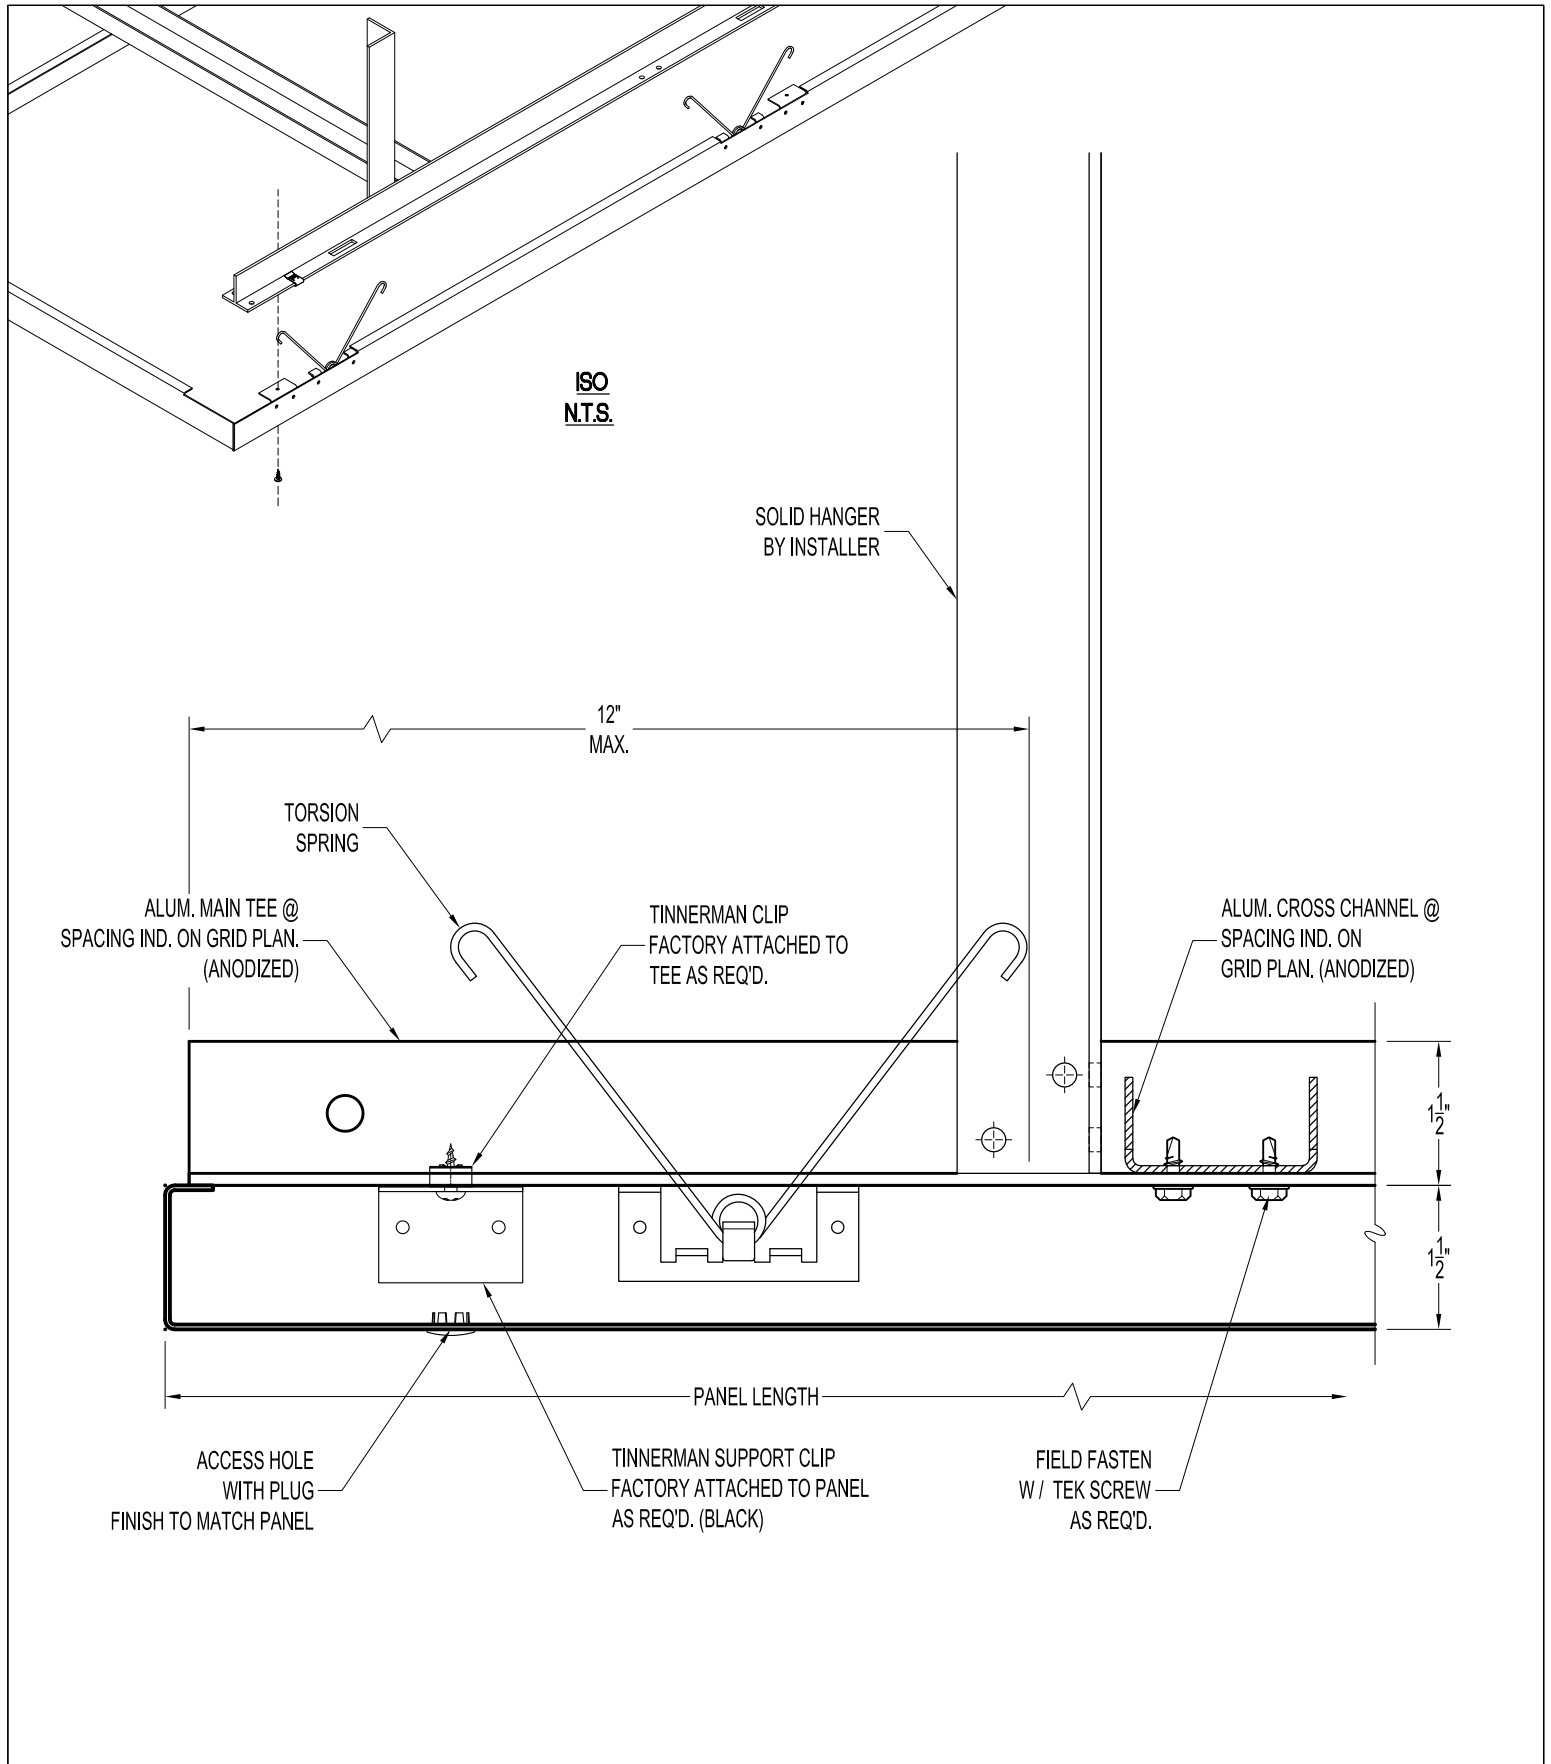

**USG Corporation**  
550 West Adams Street, Chicago, IL 60661-3676 1.800-USG4YOU


## ILLUSIONS® EXTERIOR SYSTEM DETAILS

### Perimeter Floating @ Main Tee

SHEET: EX-ILL-P4-T

SCALE: 1:2

ISSUE DATE: 5/5/2022

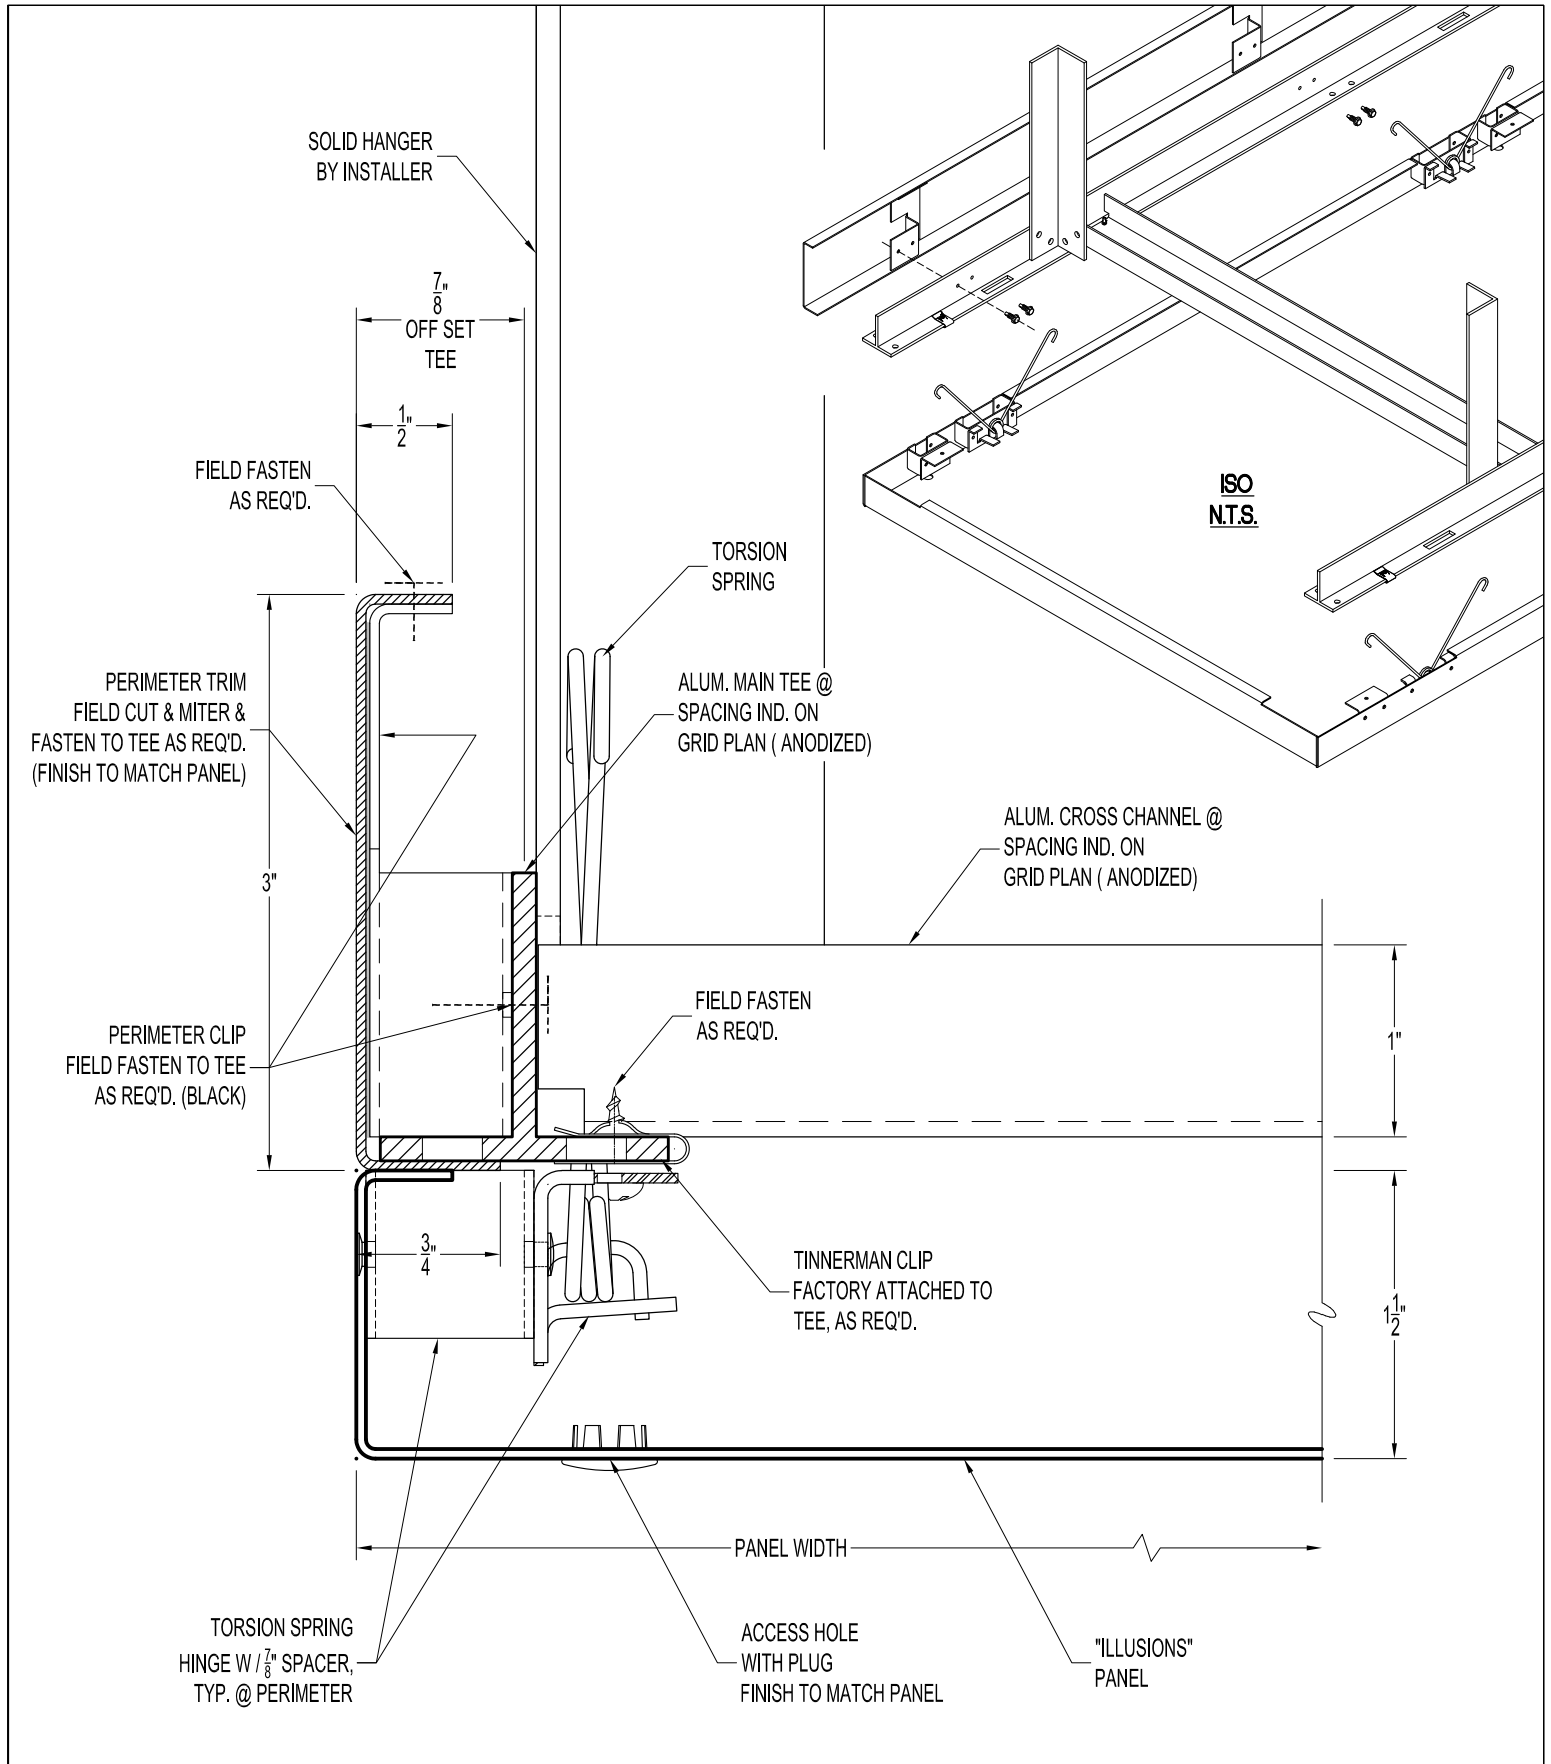

CEILINGS PLUS®

USG Corporation  
550 West Adams Street, Chicago, IL 60661-3676 1.800-USG4YOU



## ILLUSIONS® EXTERIOR SYSTEM DETAILS

### Perimeter Floating 3" Trim @ Cross Channel

SHEET: EX-ILL-P5C-T

SCALE: 1:2

ISSUE DATE: 5/5/2022

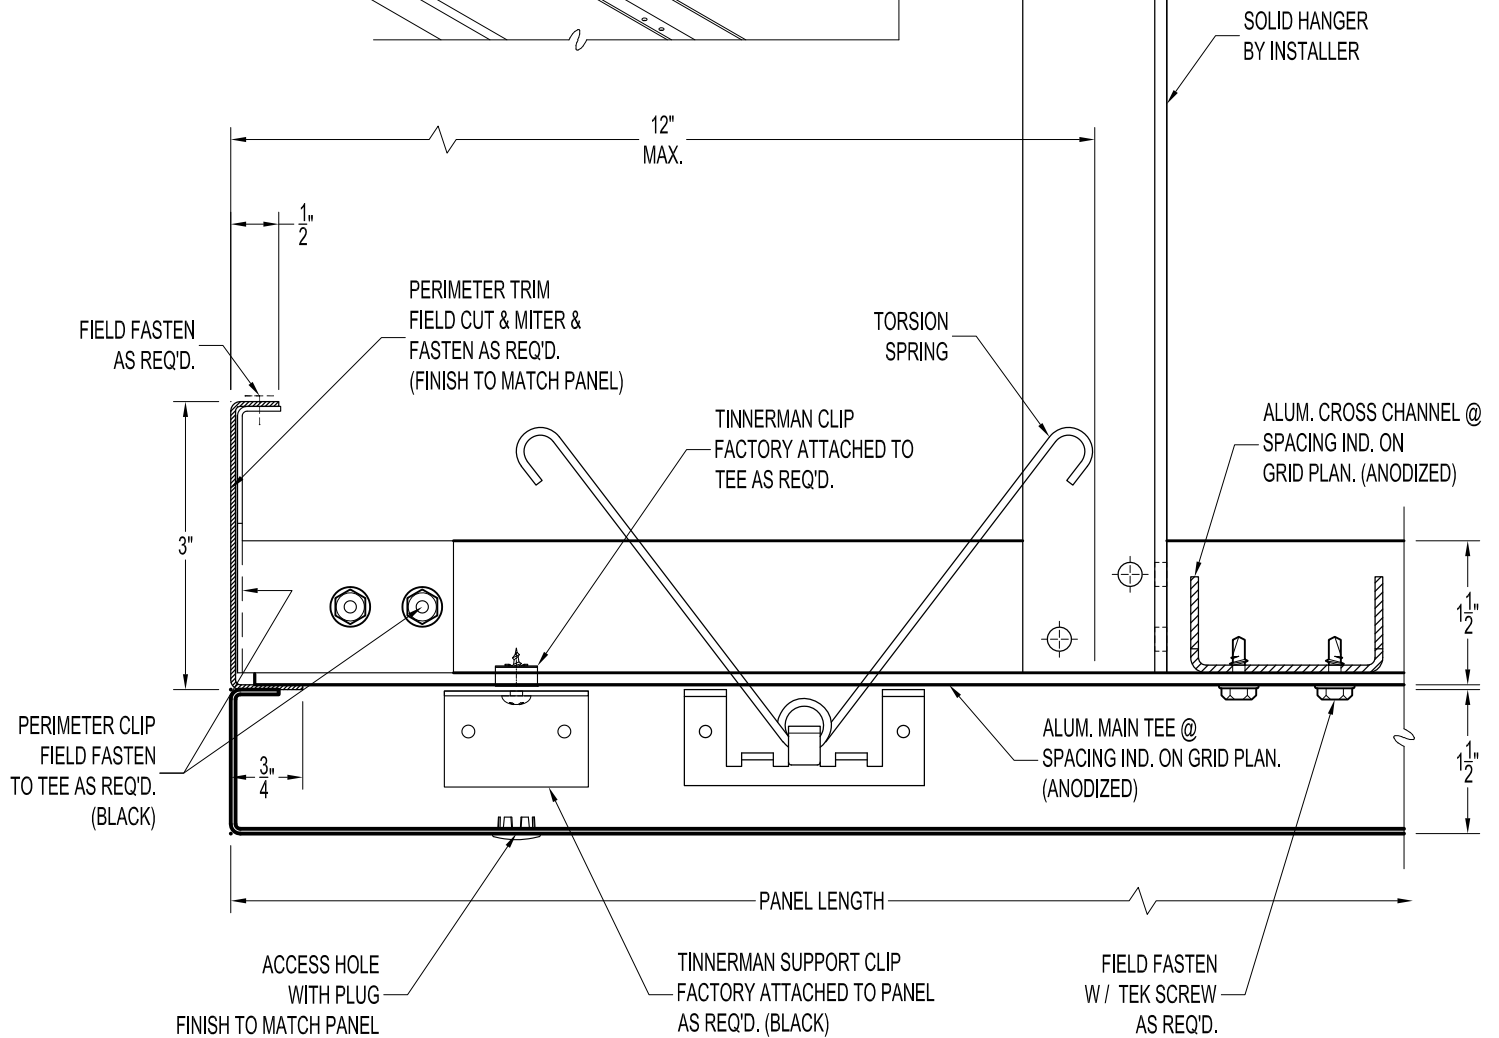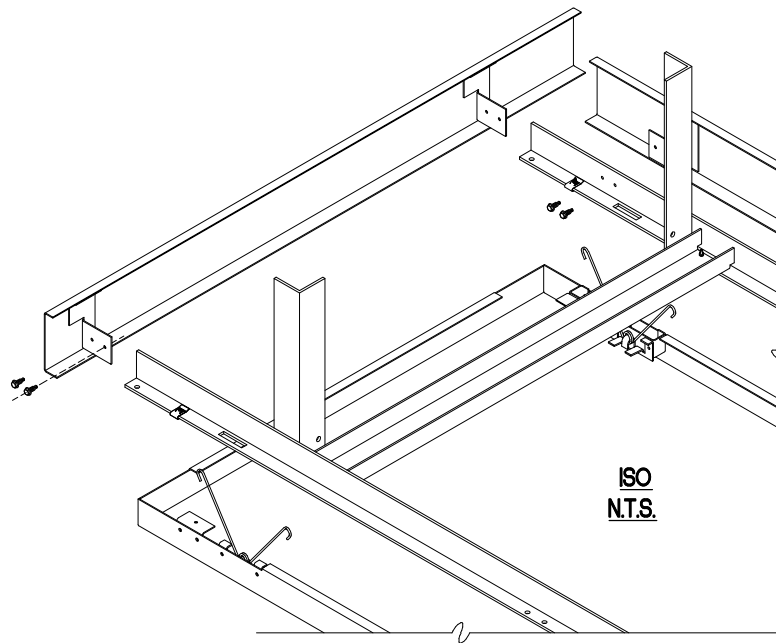

CEILINGSPUS®

USG Corporation  
550 West Adams Street, Chicago, IL 60661-3676 1.800-USG4YOU

## ILLUSIONS® EXTERIOR SYSTEM DETAILS



Perimeter Floating 3" @ Main Tee

SHEET: EX-ILL-P5-T

SCALE: 1:2

ISSUE DATE: 5/5/2022

USG CEILINGSPUS® © 2021 The USG Product Specifications contained herein are intended for use as product reference material by architects, engineers, contractors, building code officials, or other competent construction industry professionals having an interest in the selection, specification, and use of products manufactured by USG Corporation and its subsidiaries. These Specifications are intended solely as technical support incident to the sale and use of USG products and not intended to be a substitute for the review and approval of the licensed design professionals for the project. These materials may be printed and/or transferred electronically solely as needed by the user. Because electronic CAD & BIM files can be modified by other parties without notice or indication, any alteration of such files and their contents become the responsibility and liability of the design professionals for the project.

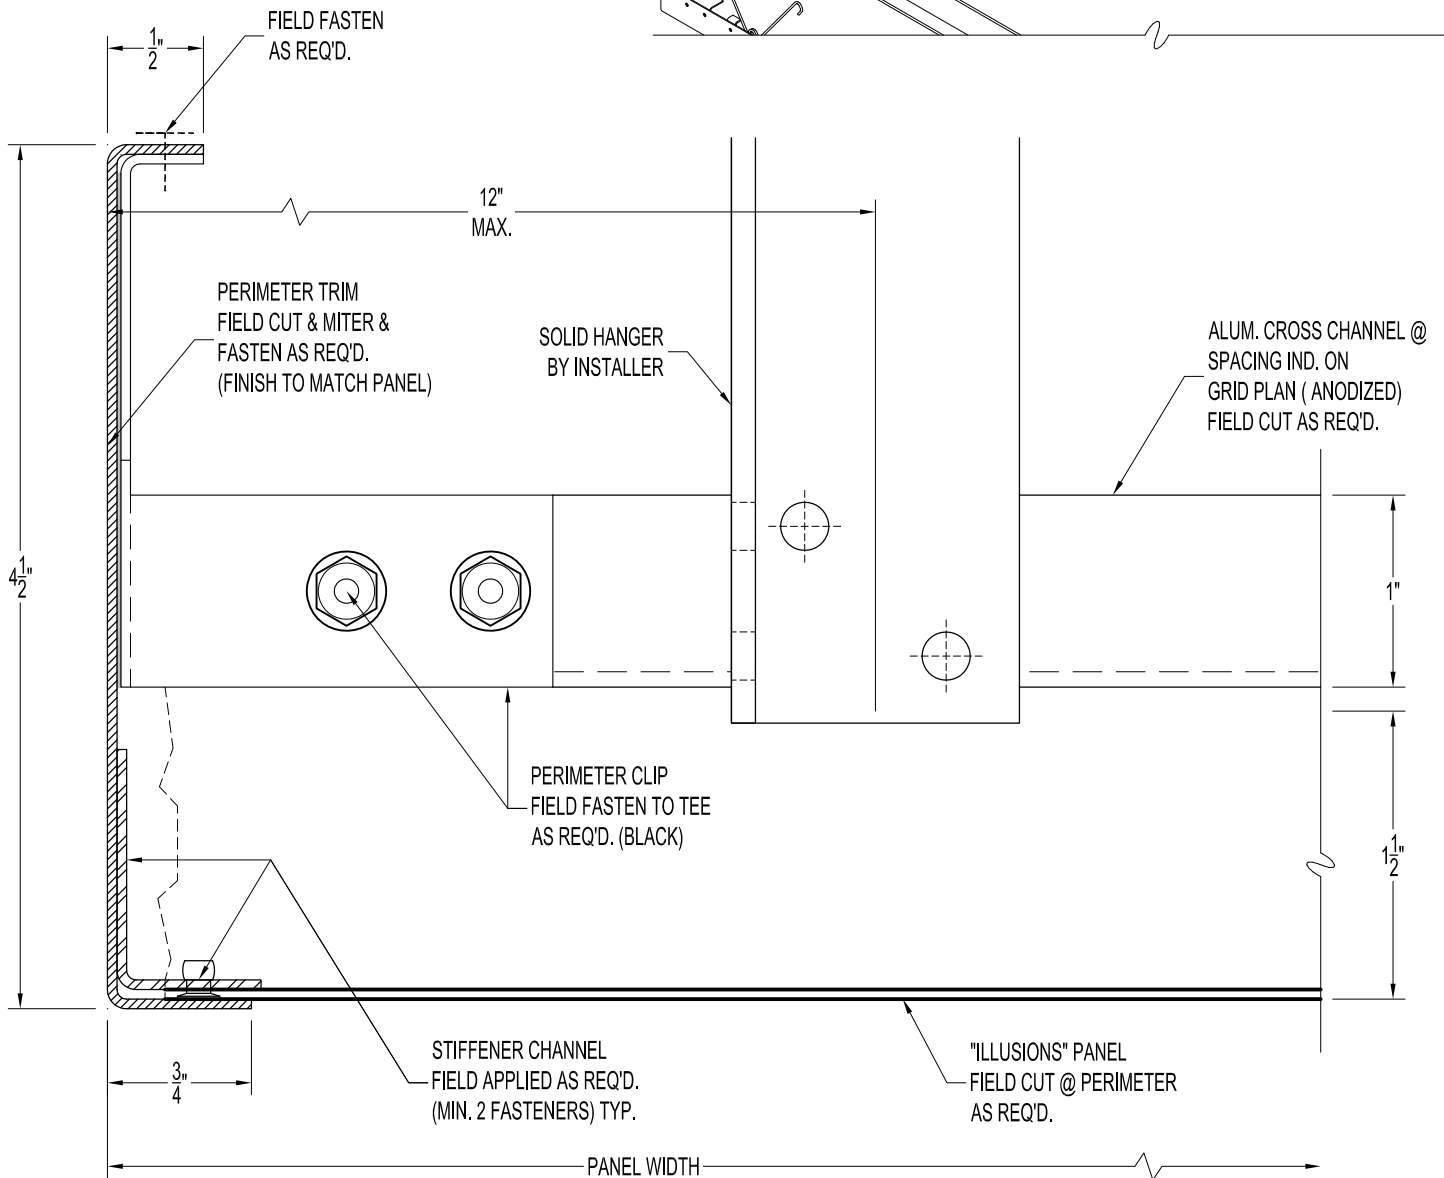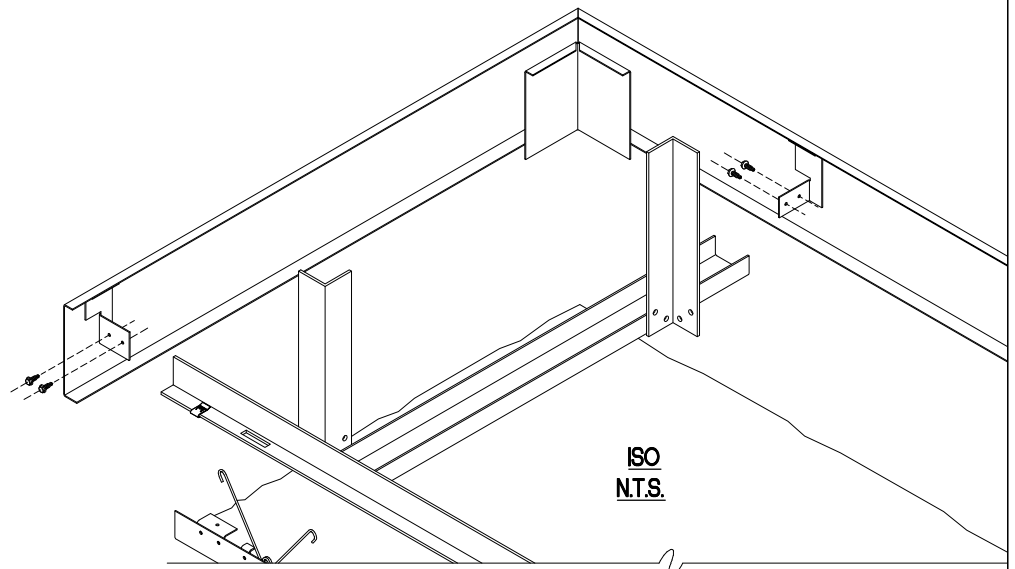

**USG Corporation**  
550 West Adams Street, Chicago, IL 60661-3676 1.800-USG4YOU

## ILLUSIONS® EXTERIOR SYSTEM DETAILS



### Perimeter Floating 4.5" Trim @ Cross Channel - Field Cut

SHEET: EX4ILL-P6C-T

SCALE: 1:1

ISSUE DATE: 5/5/2022

USG CEILINGSPUS PLUS © 2021 The USG Product Specifications contained herein are intended for use as product reference material by architects, engineers, contractors, building code officials, or other competent construction industry professionals having an interest in the selection, specification, and use of products manufactured by USG Corporation and its subsidiaries. These Specifications are intended solely as technical support incident to the sale and use of USG products and not intended to be a substitute for the review and approval of the licensed design professionals for the project. These materials may be printed and/or transferred electronically solely as needed by the user. Because electronic CAD & BIM files can be modified by other parties without notice or indication, any alteration of such files and their contents become the responsibility and liability of the design professionals for the project.

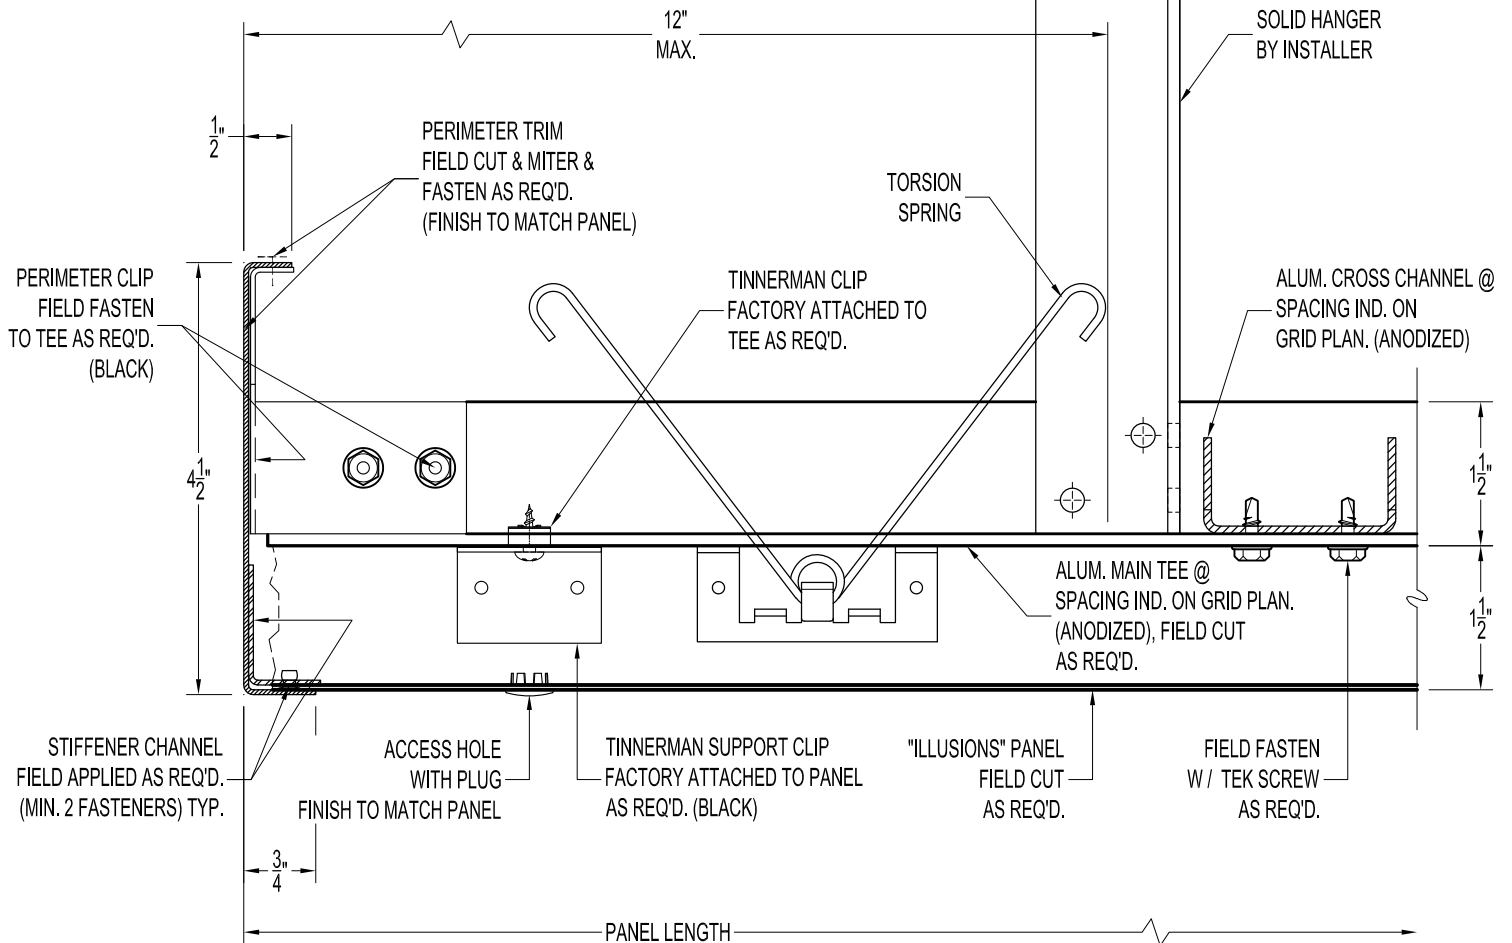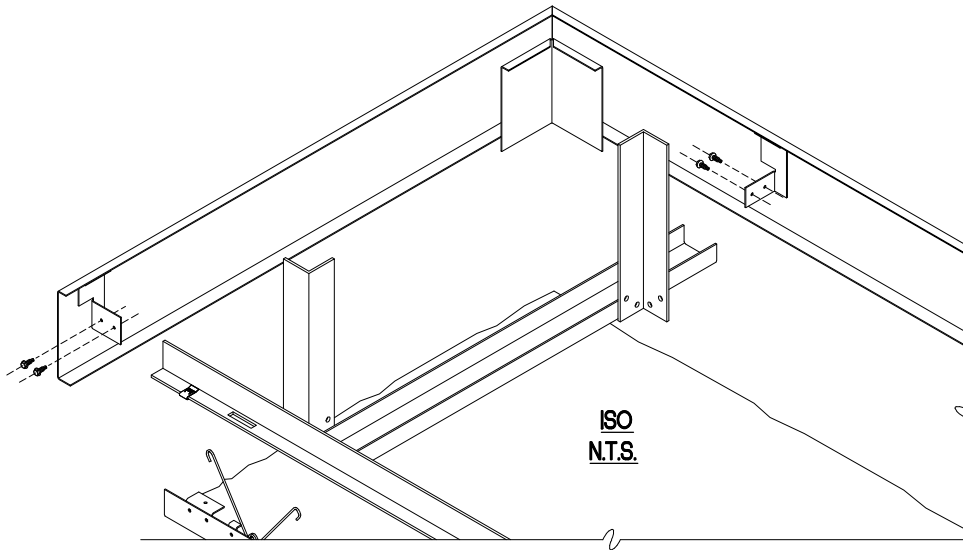

**USG Corporation**  
550 West Adams Street, Chicago, IL 60661-3676 1.800-USG4YOU

## ILLUSIONS® EXTERIOR SYSTEM DETAILS


### Perimeter Floating 4.5" Trim @ Main Tee - Field Cut

SHEET: EX-ILL-P6-T

SCALE: 1:2

ISSUE DATE: 5/5/2022

USG CEILINGSPUS © 2021 The USG Product Specifications contained herein are intended for use as product reference material by architects, engineers, contractors, building code officials, or other competent construction industry professionals having an interest in the selection, specification, and use of products manufactured by USG Corporation and its subsidiaries. These Specifications are intended solely as technical support incident to the sale and use of USG products and not intended to be a substitute for the review and approval of the licensed design professionals for the project. These materials may be printed and/or transferred electronically solely as needed by the user. Because electronic CAD & BIM files can be modified by other parties without notice or indication, any alteration of such files and their contents become the responsibility and liability of the design professionals for the project.

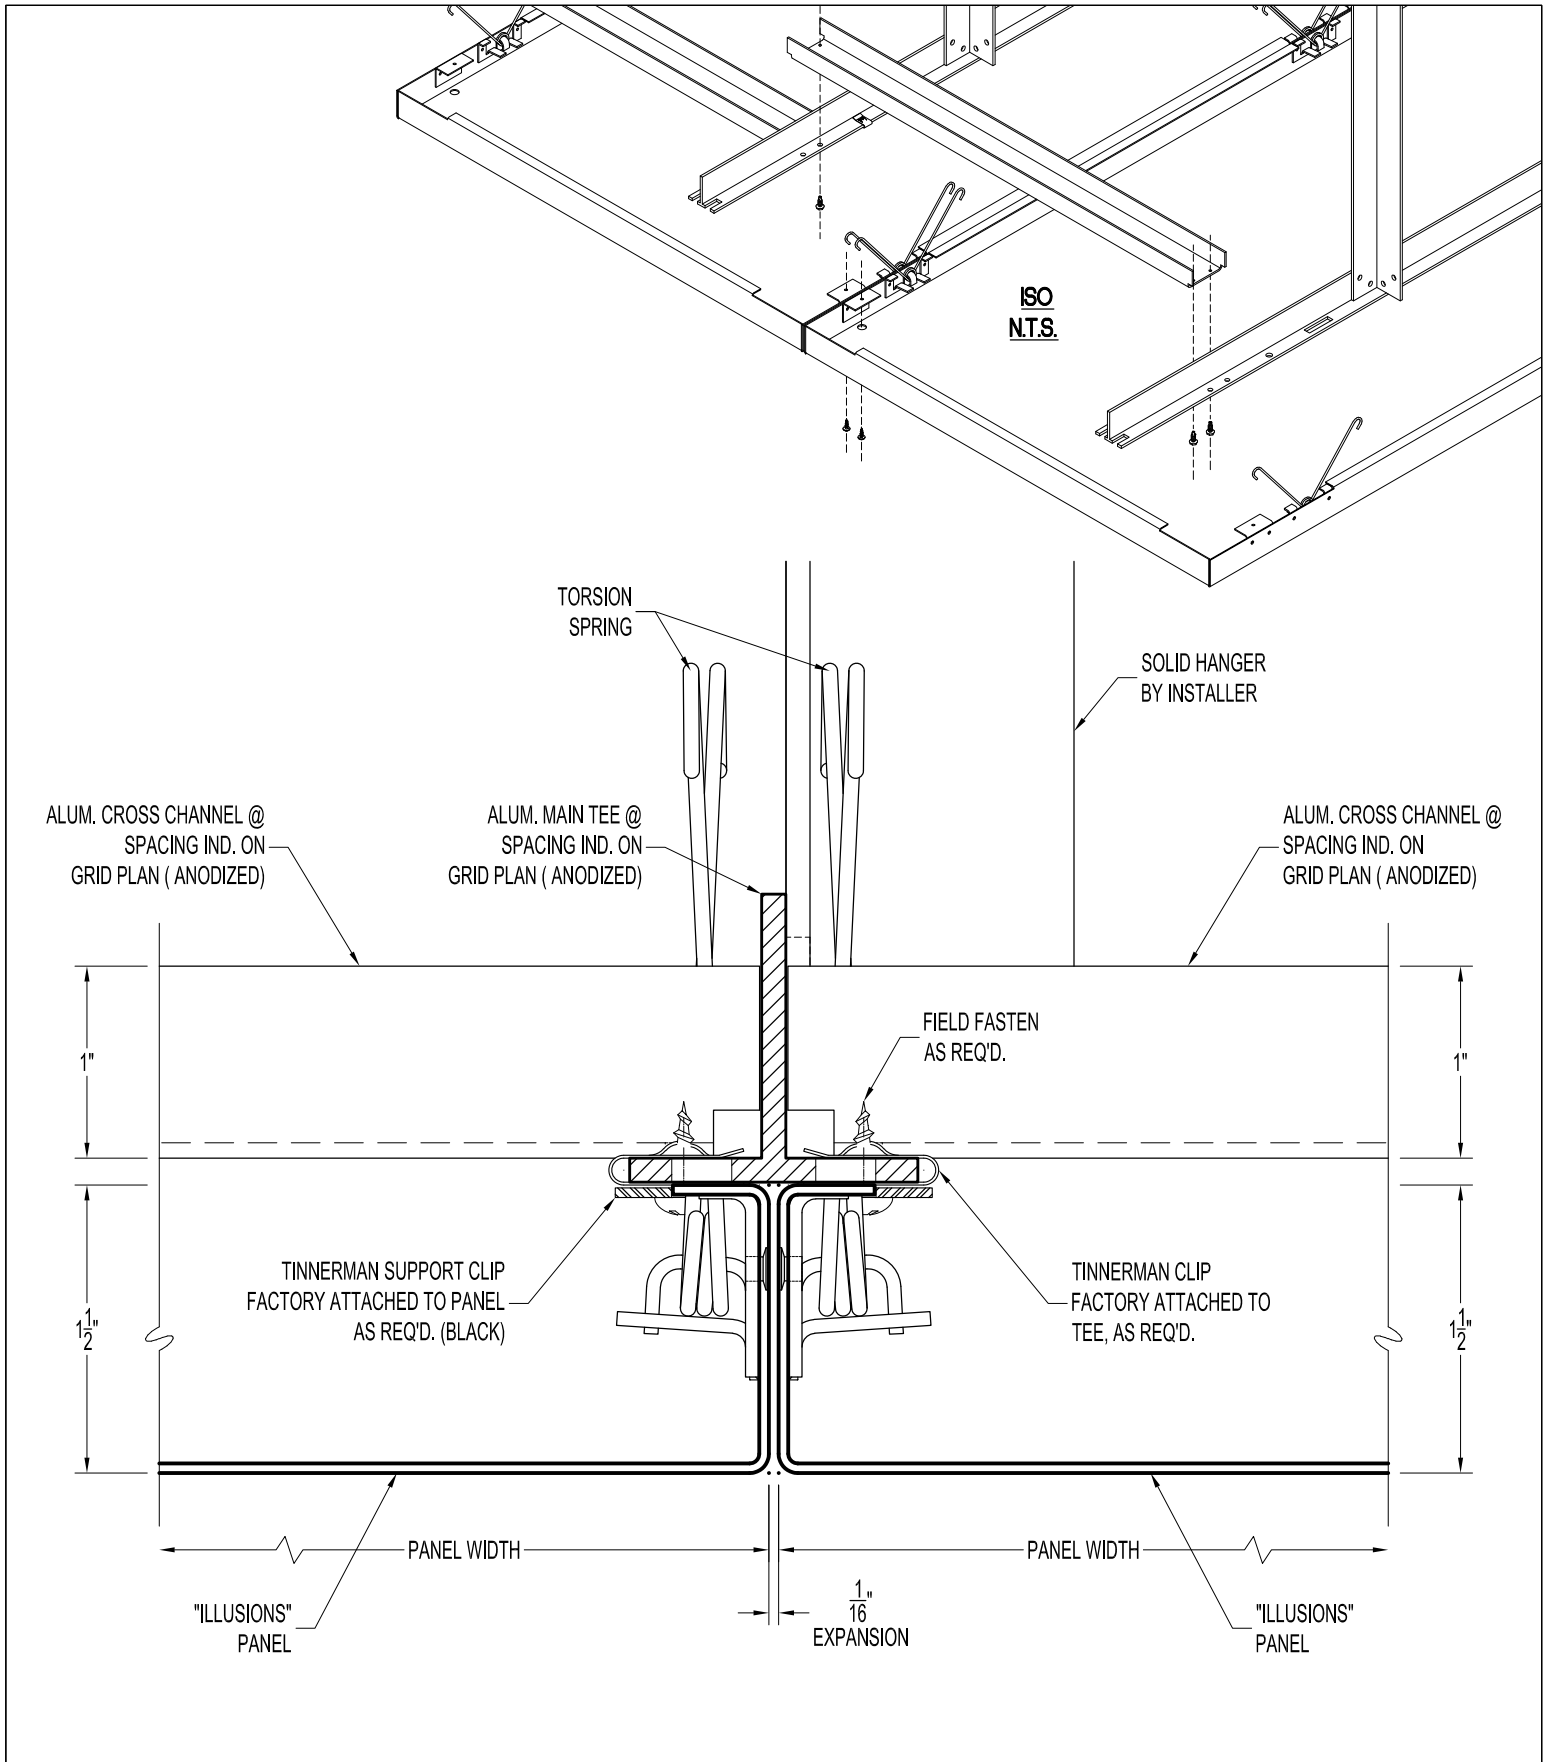

CEILINGSPUS®

**USG Corporation**  
550 West Adams Street, Chicago, IL 60661-3676 1.800-USG4YOU

## ILLUSIONS® EXTERIOR SYSTEM DETAILS

### Panel Joint @ Cross Channel



SHEET: EX4ILL-PJ1C-T

SCALE: 1:1

ISSUE DATE: 5/5/2022

USG CEILINGSPUS® © 2021 The USG Product Specifications contained herein are intended for use as product reference material by architects, engineers, contractors, building code officials, or other competent construction industry professionals having an interest in the selection, specification, and use of products manufactured by USG Corporation and its subsidiaries. These Specifications are intended solely as technical support incident to the sale and use of USG products and not intended to be a substitute for the review and approval of the licensed design professionals for the project. These materials may be printed and/or transferred electronically solely as needed by the user. Because electronic CAD & BIM files can be modified by other parties without notice or indication, any alteration of such files and their contents become the responsibility and liability of the design professionals for the project.



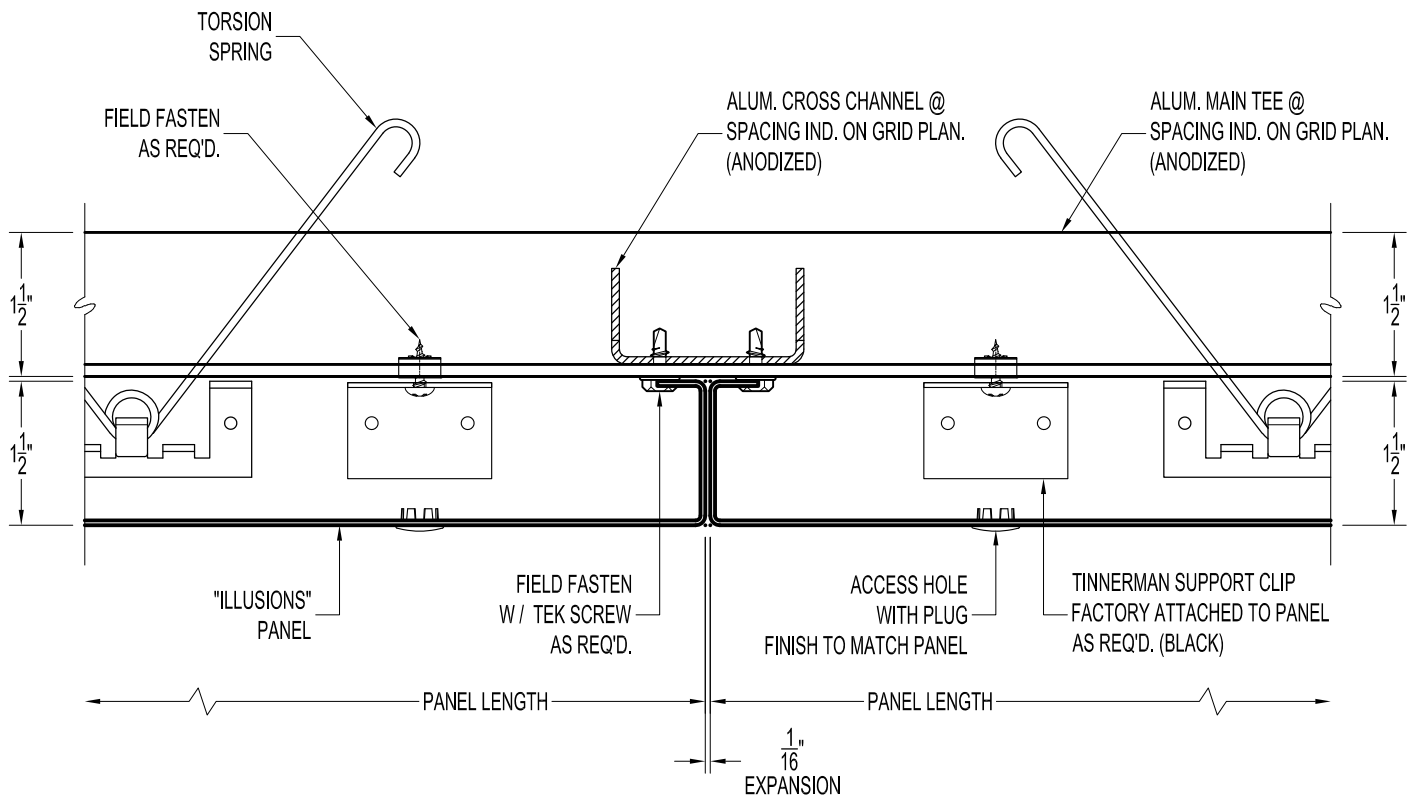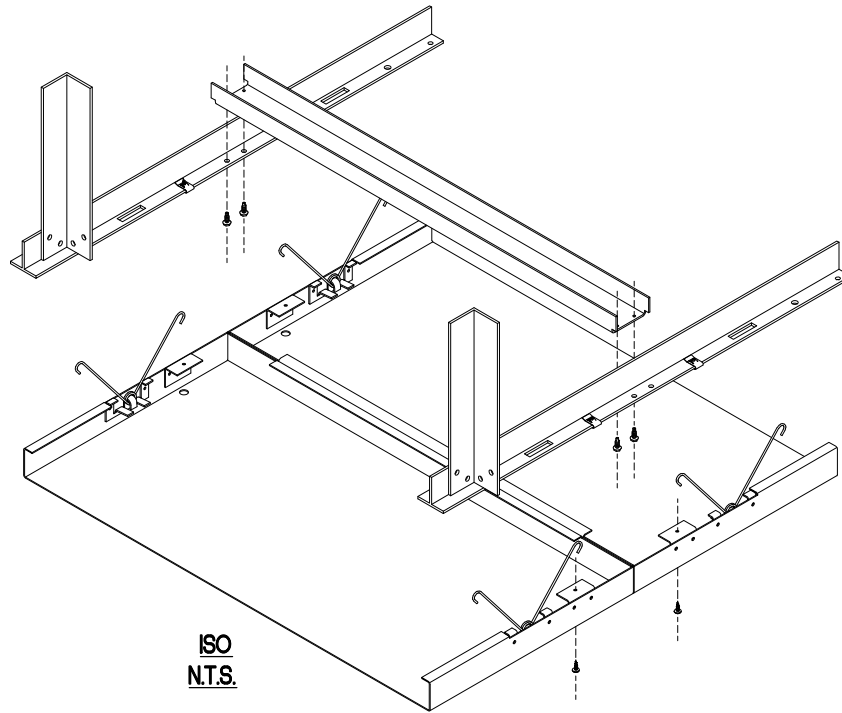

**USG Corporation**  
550 West Adams Street, Chicago, IL 60661-3676 1.800-USG4YOU

## ILLUSIONS® EXTERIOR SYSTEM DETAILS

### Panel Joint @ Main Tee

SHEET: EX4ILL-PJ1-T

SCALE: 1:2

ISSUE DATE: 5/5/2022

USG CEILINGSPUS® © 2021 The USG Product Specifications contained herein are intended for use as product reference material by architects, engineers, contractors, building code officials, or other competent construction industry professionals having an interest in the selection, specification, and use of products manufactured by USG Corporation and its subsidiaries. These Specifications are intended solely as technical support incident to the sale and use of USG products and not intended to be a substitute for the review and approval of the licensed design professionals for the project. These materials may be printed and/or transferred electronically solely as needed by the user. Because electronic CAD & BIM files can be modified by other parties without notice or indication, any alteration of such files and their contents become the responsibility and liability of the design professionals for the project.